

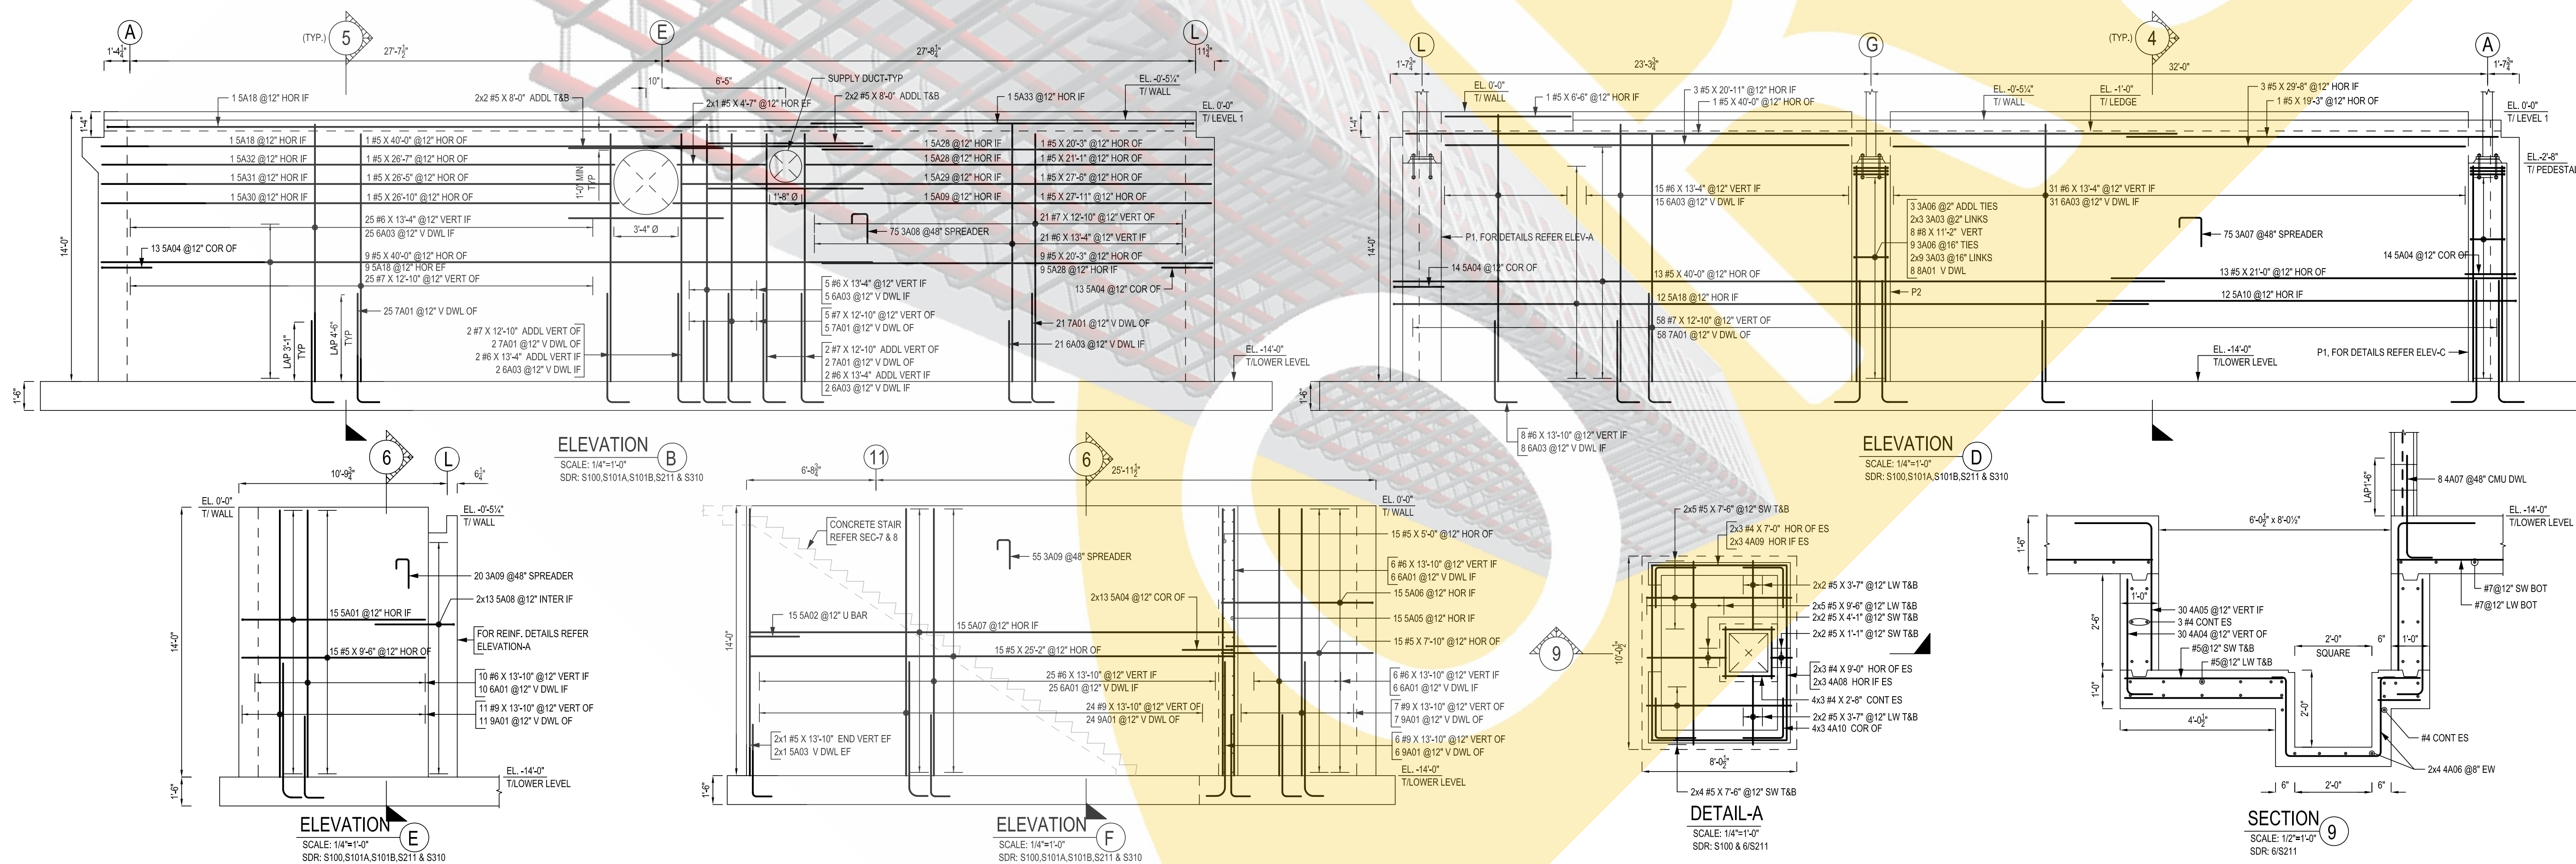
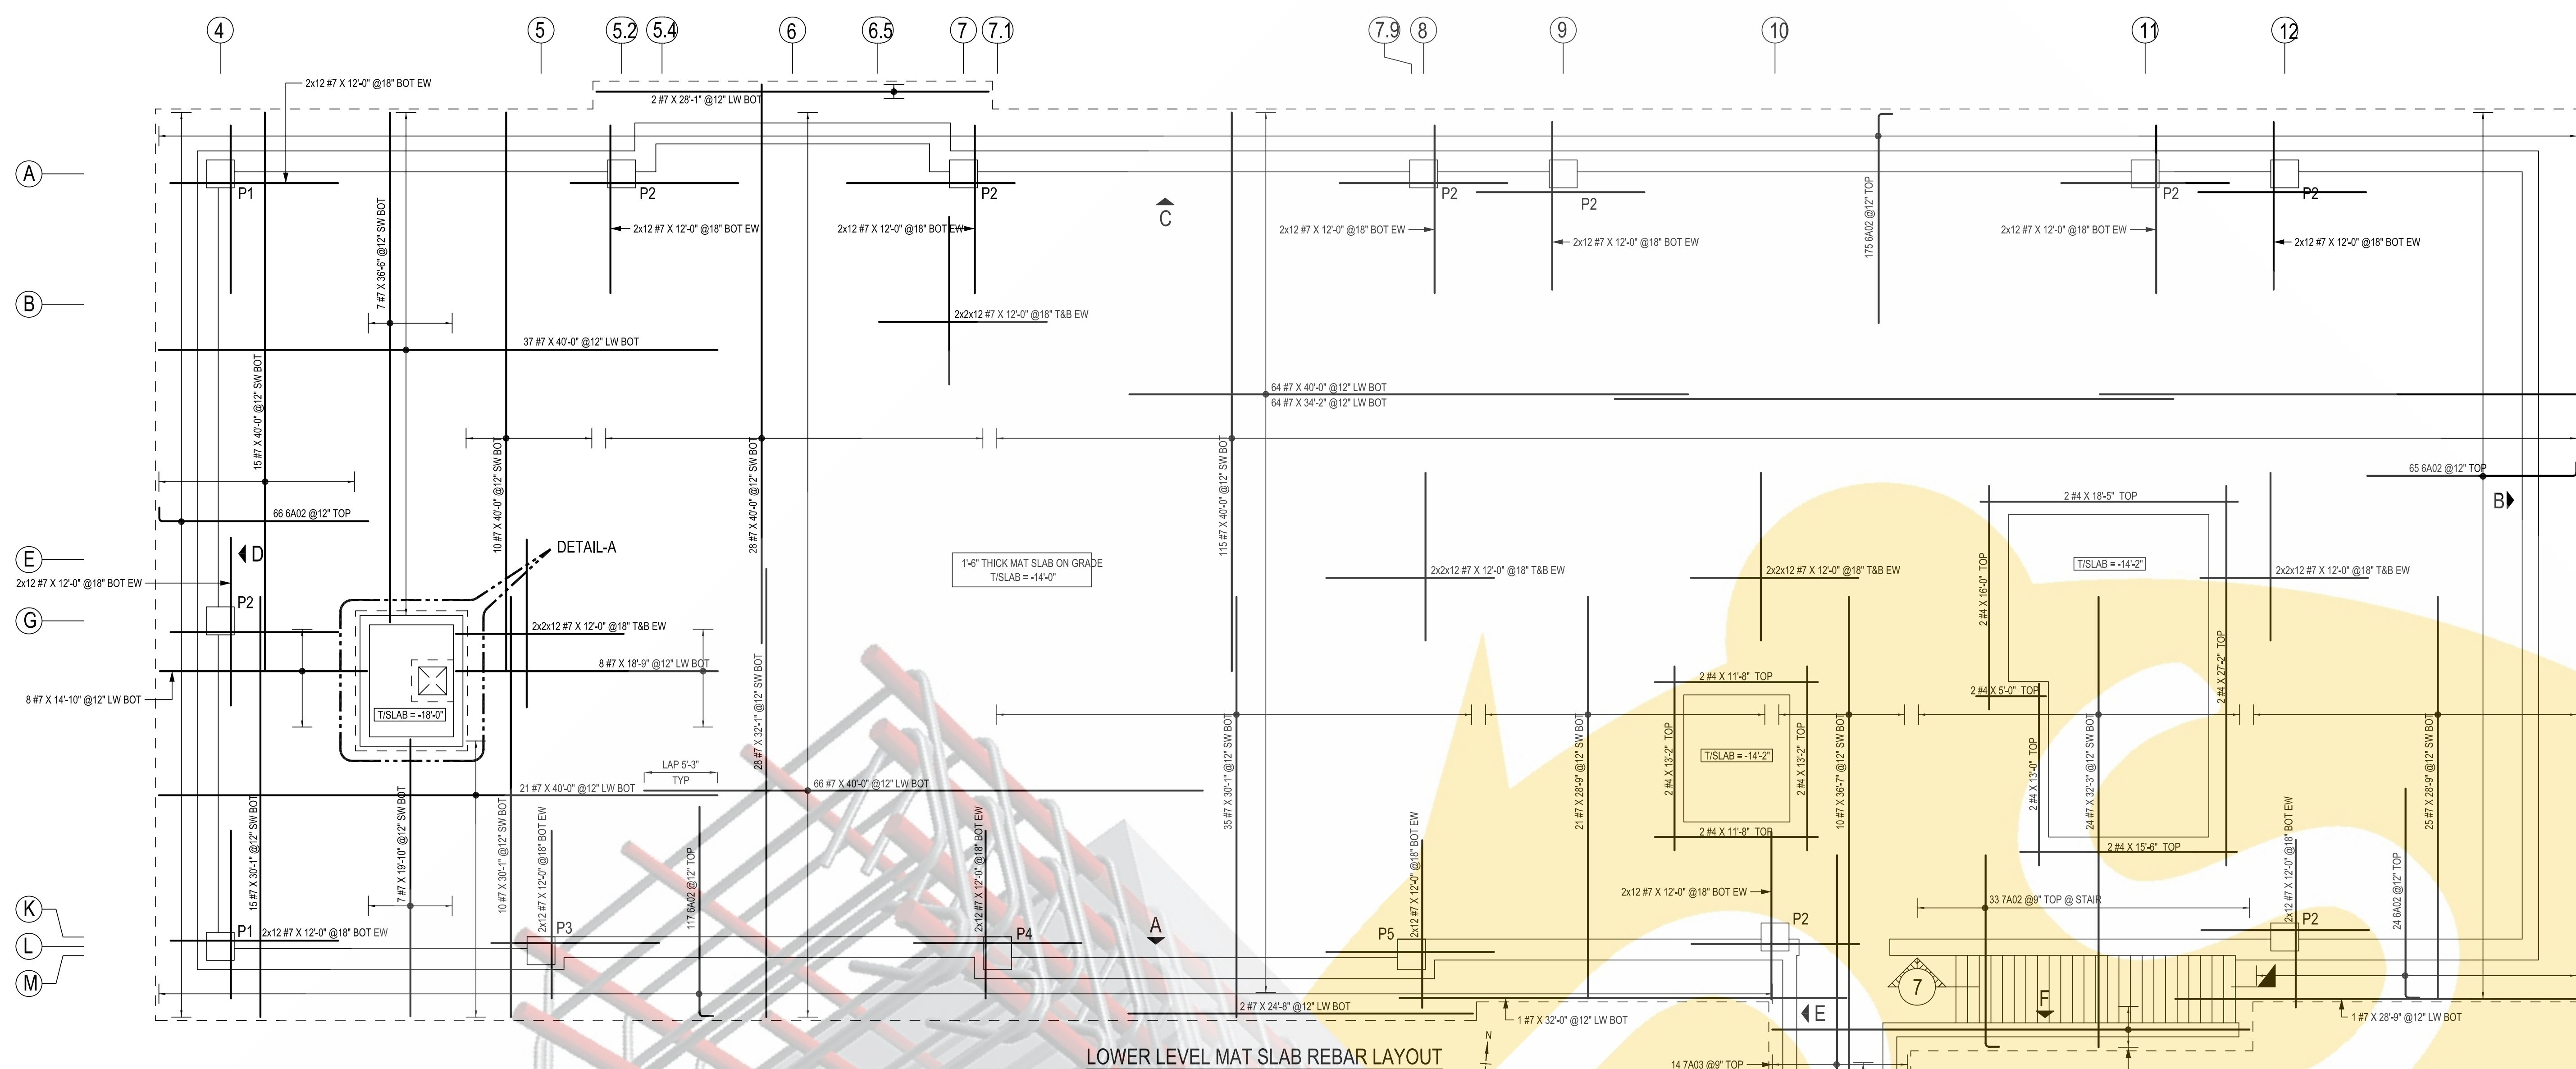
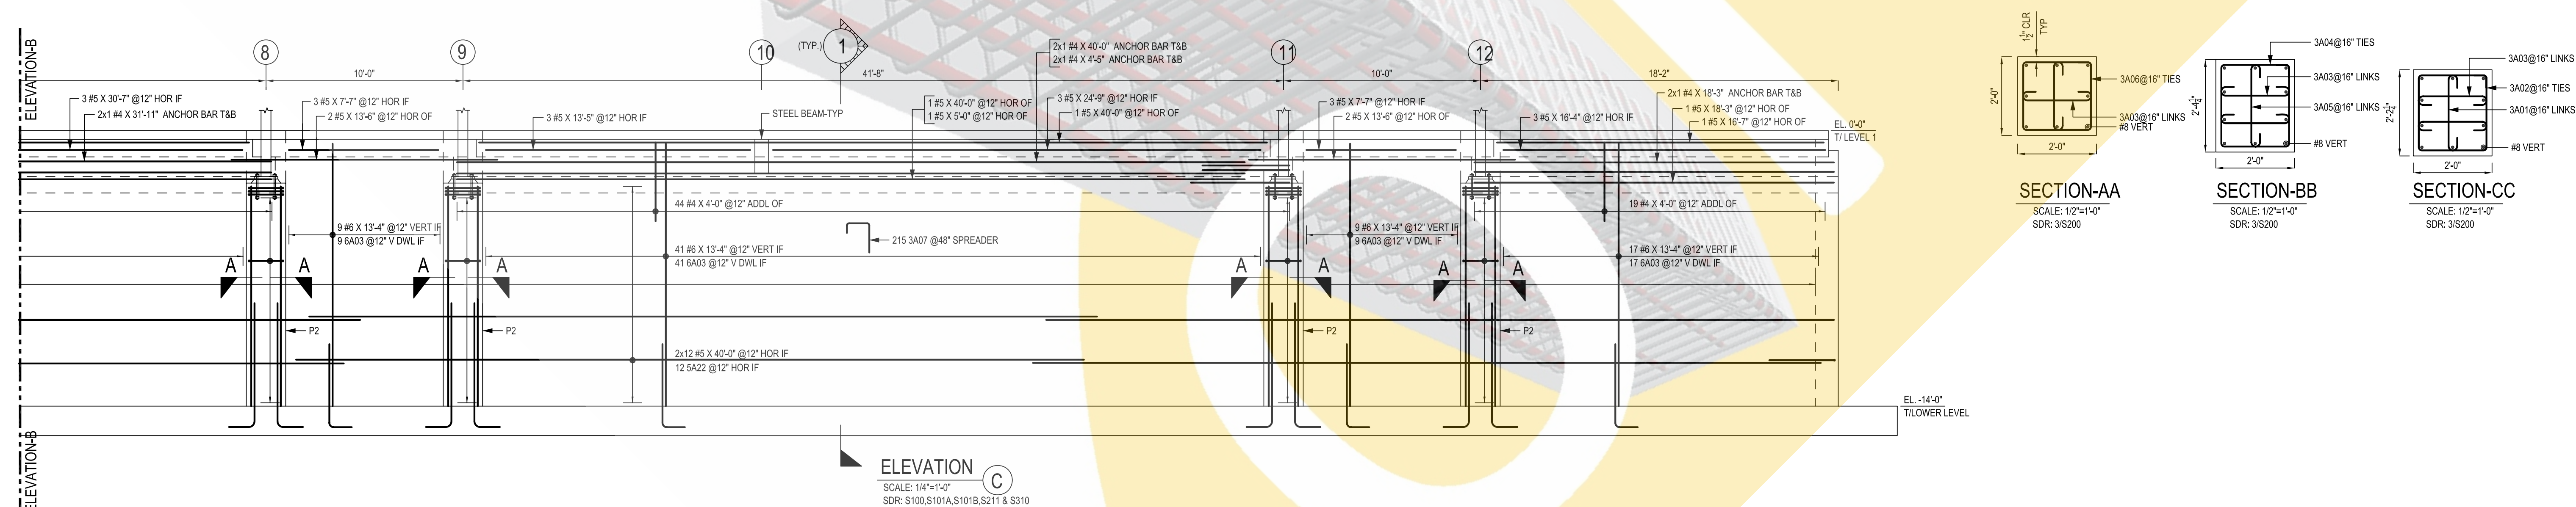



ONCE REBAR SERVICES

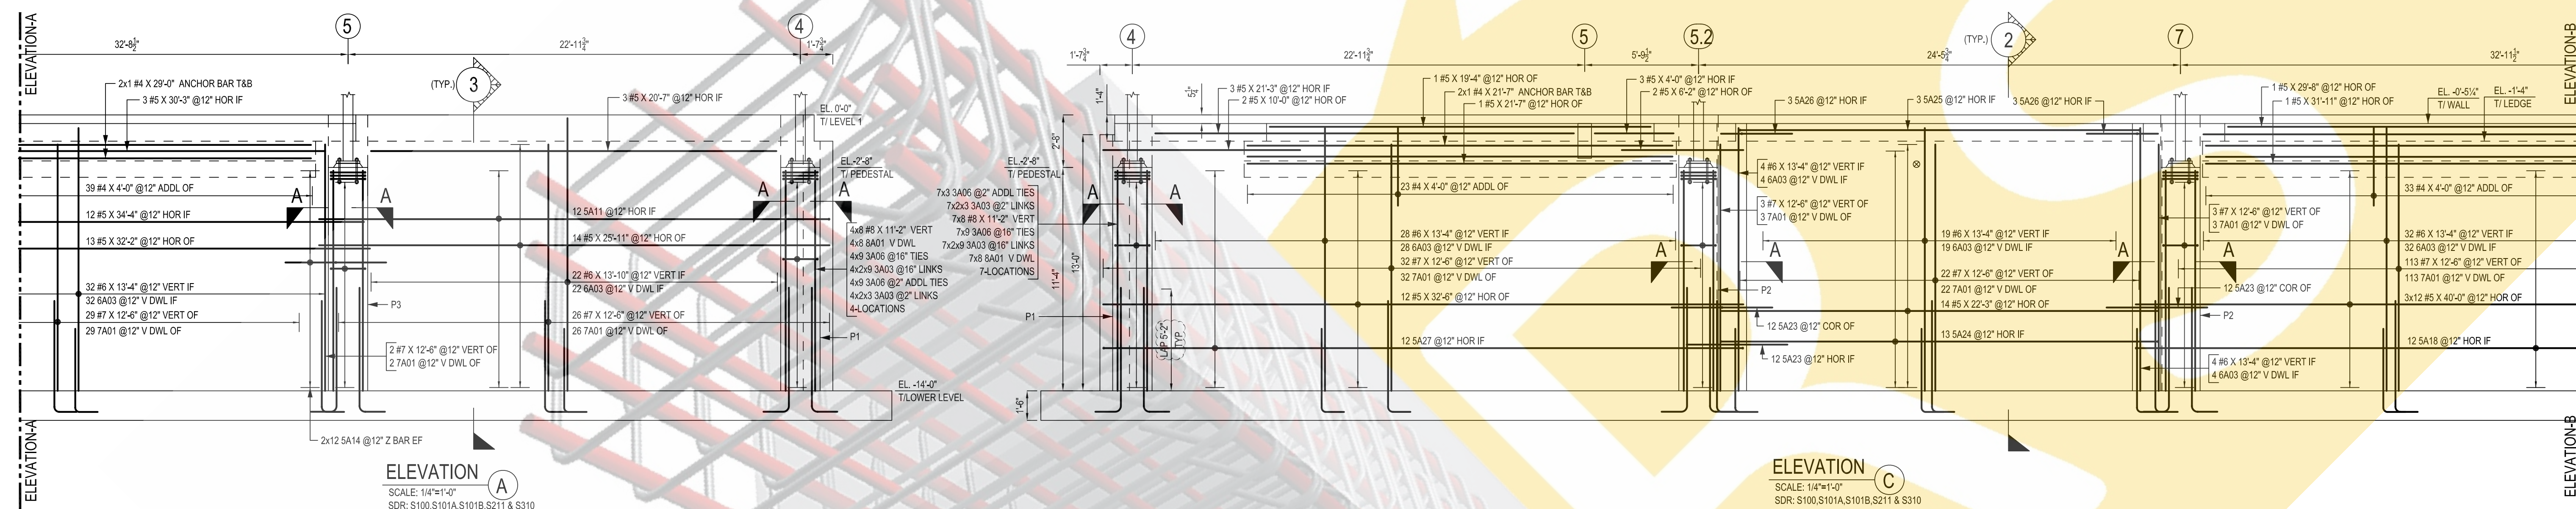


ONCE REBAR SERVICES

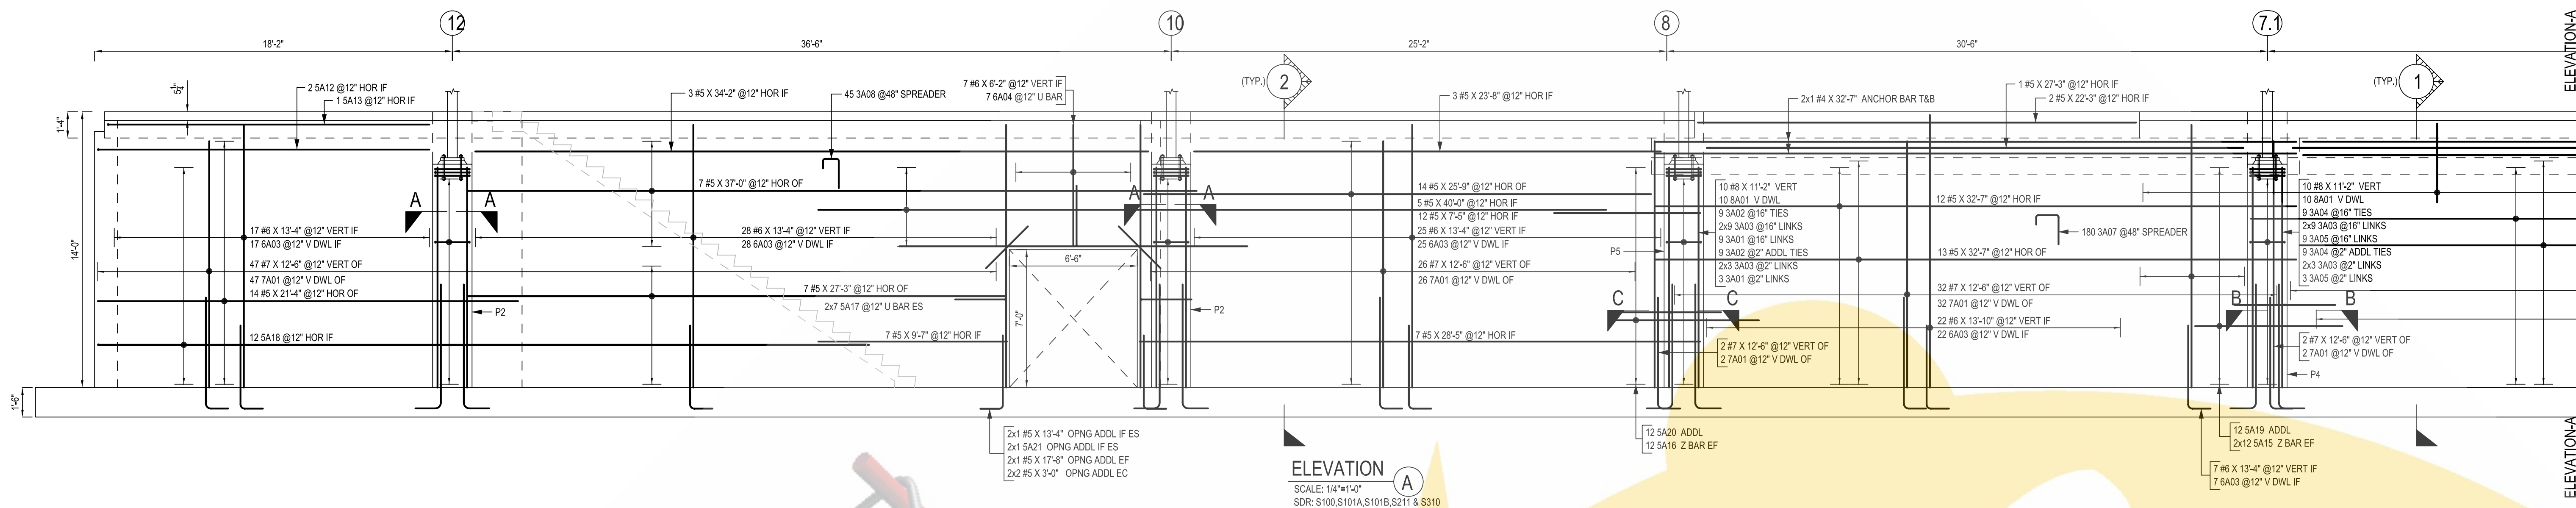


ONCE REBAR SERVICES

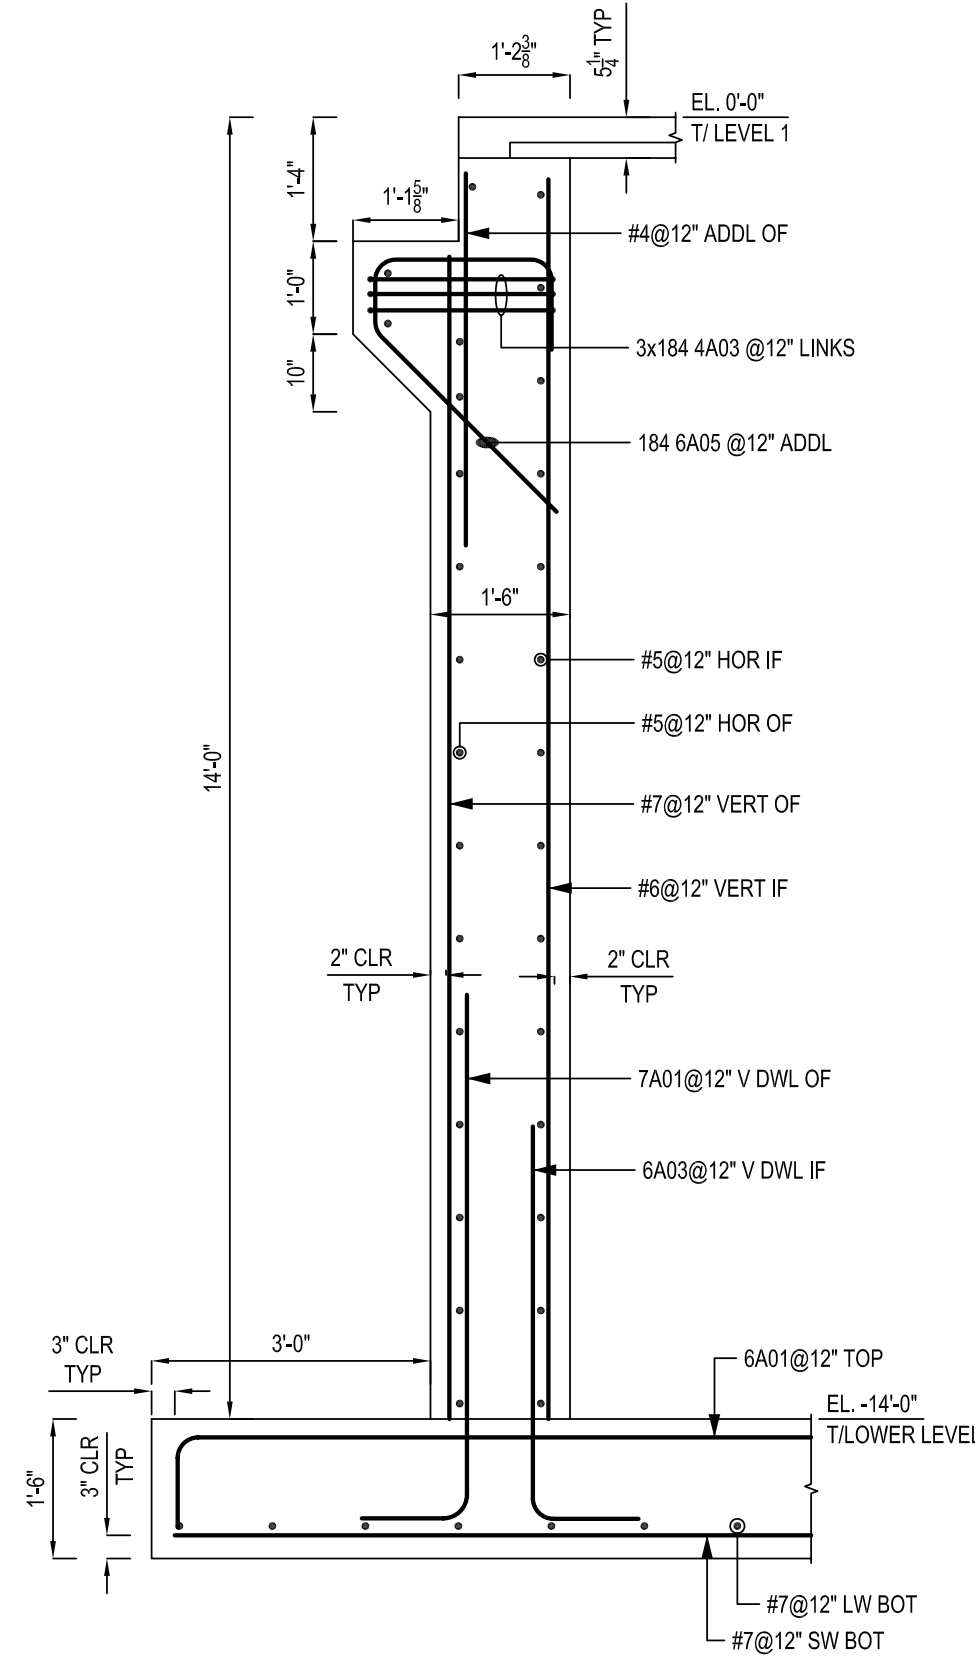


SECTION 1
SCALE: 1/2"=1'-0"
SDR: 8/S201,7/S310

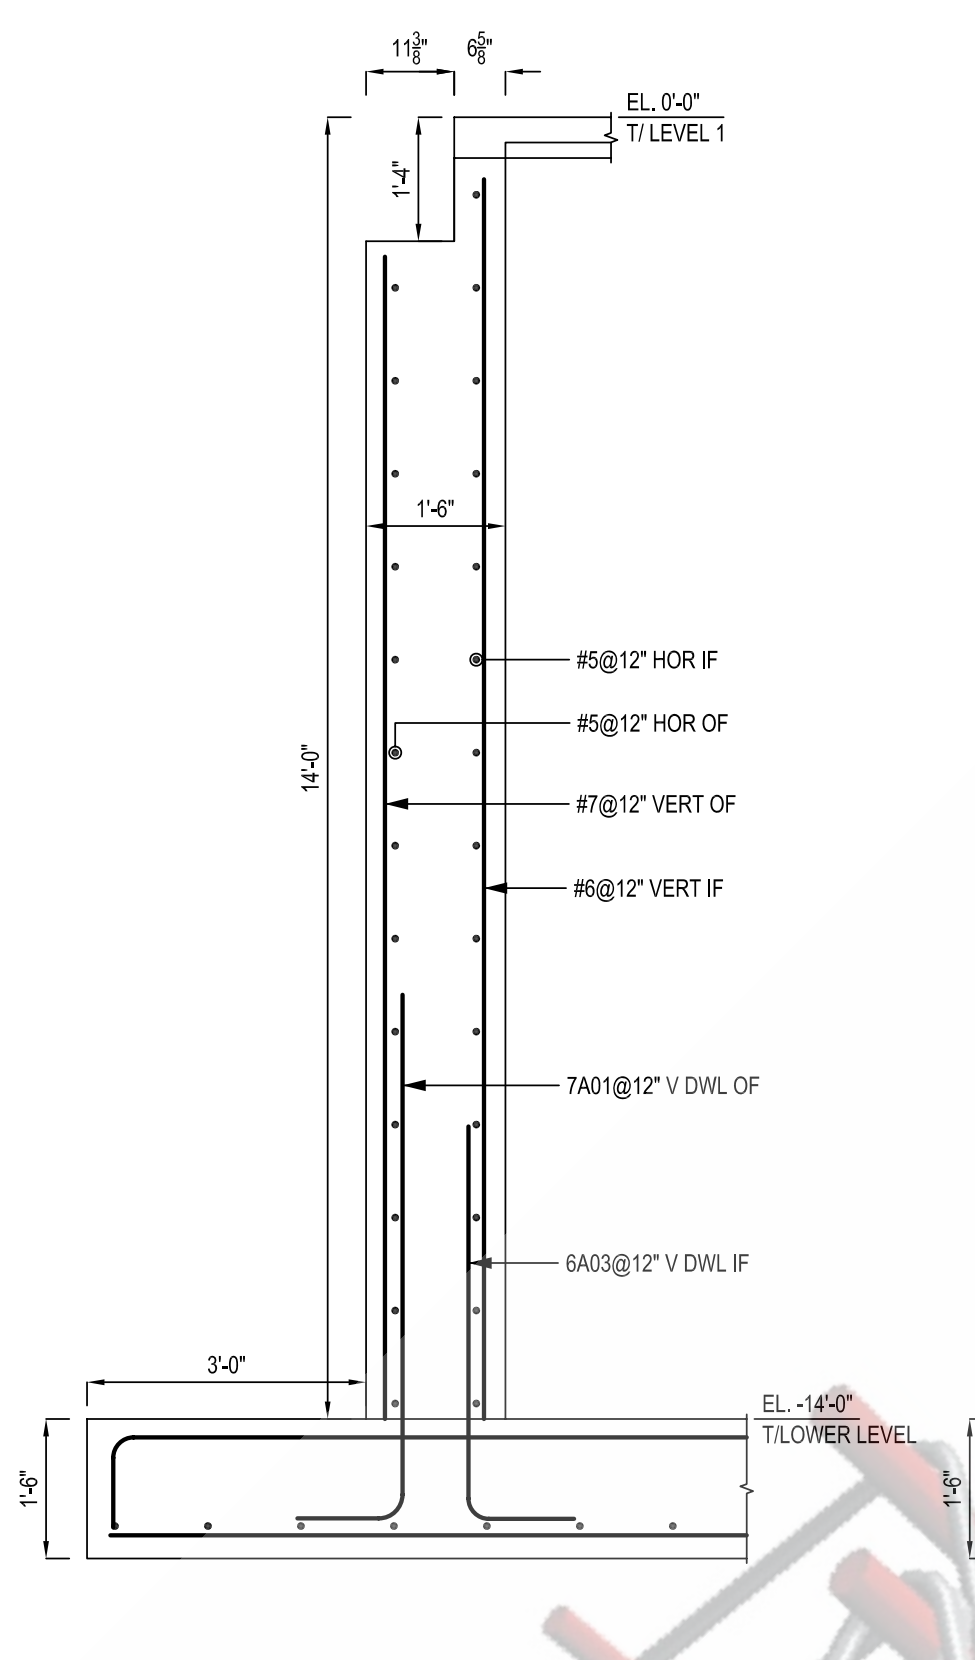


SECTION 2
SCALE: 1/2"=1'-0"
SDR: 8/S201,6/S310

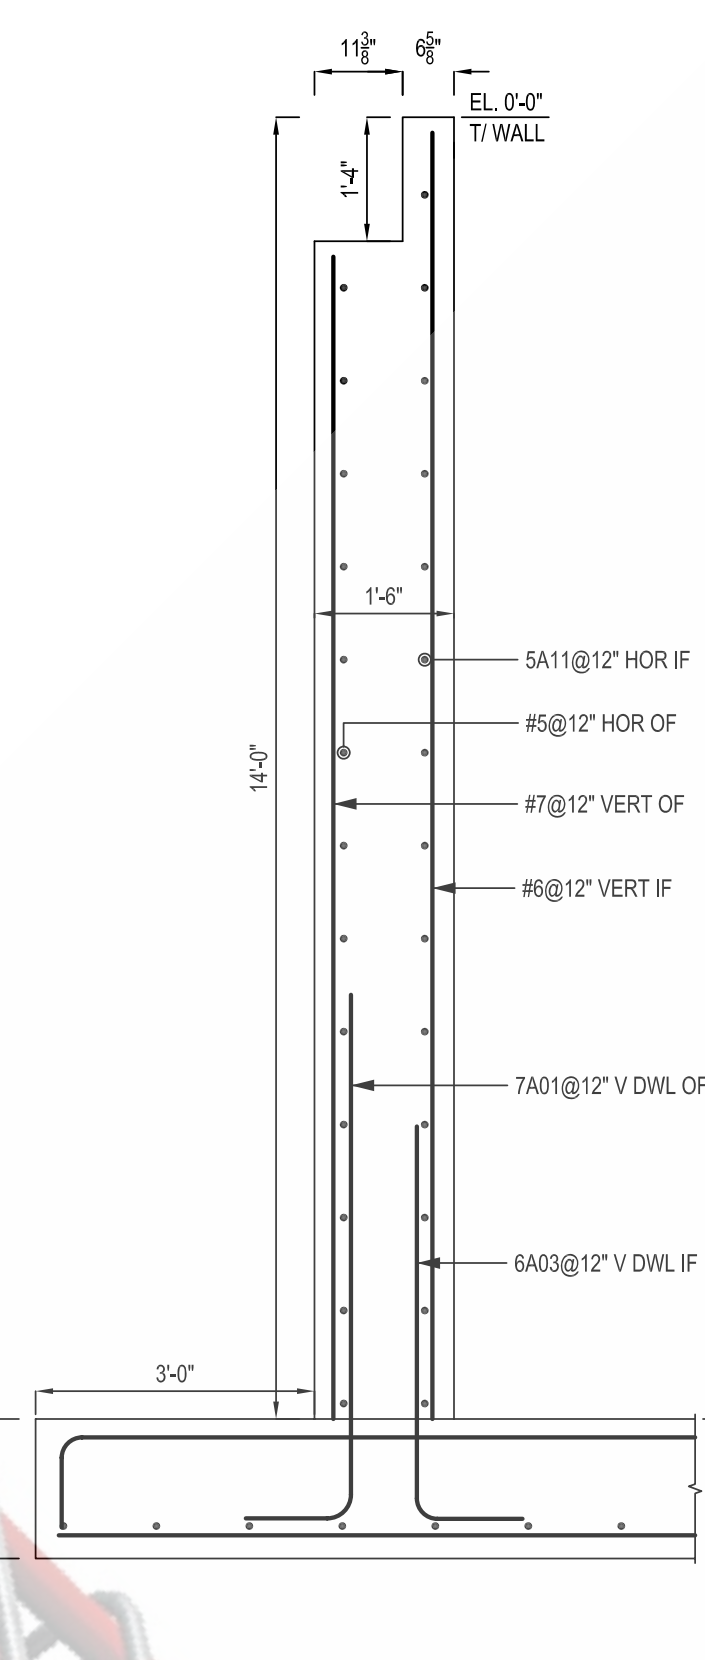


SECTION
SCALE: 1/2"=1'-0"
SDR: 8/S201,3/S310

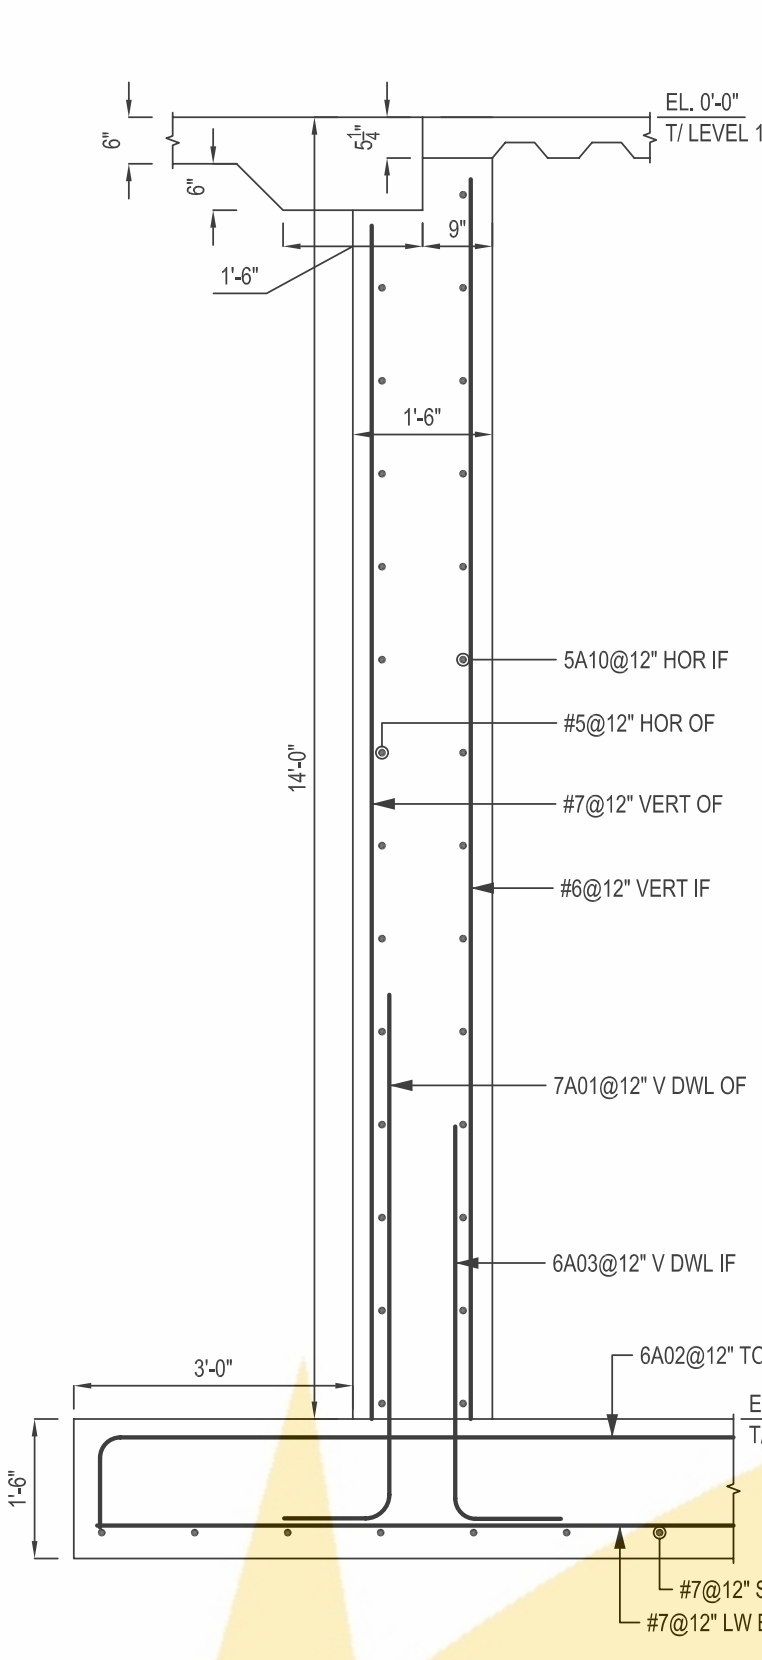


SECTION
SCALE: 1/2"=1'-0"
SDR: 8/S201,1/S310

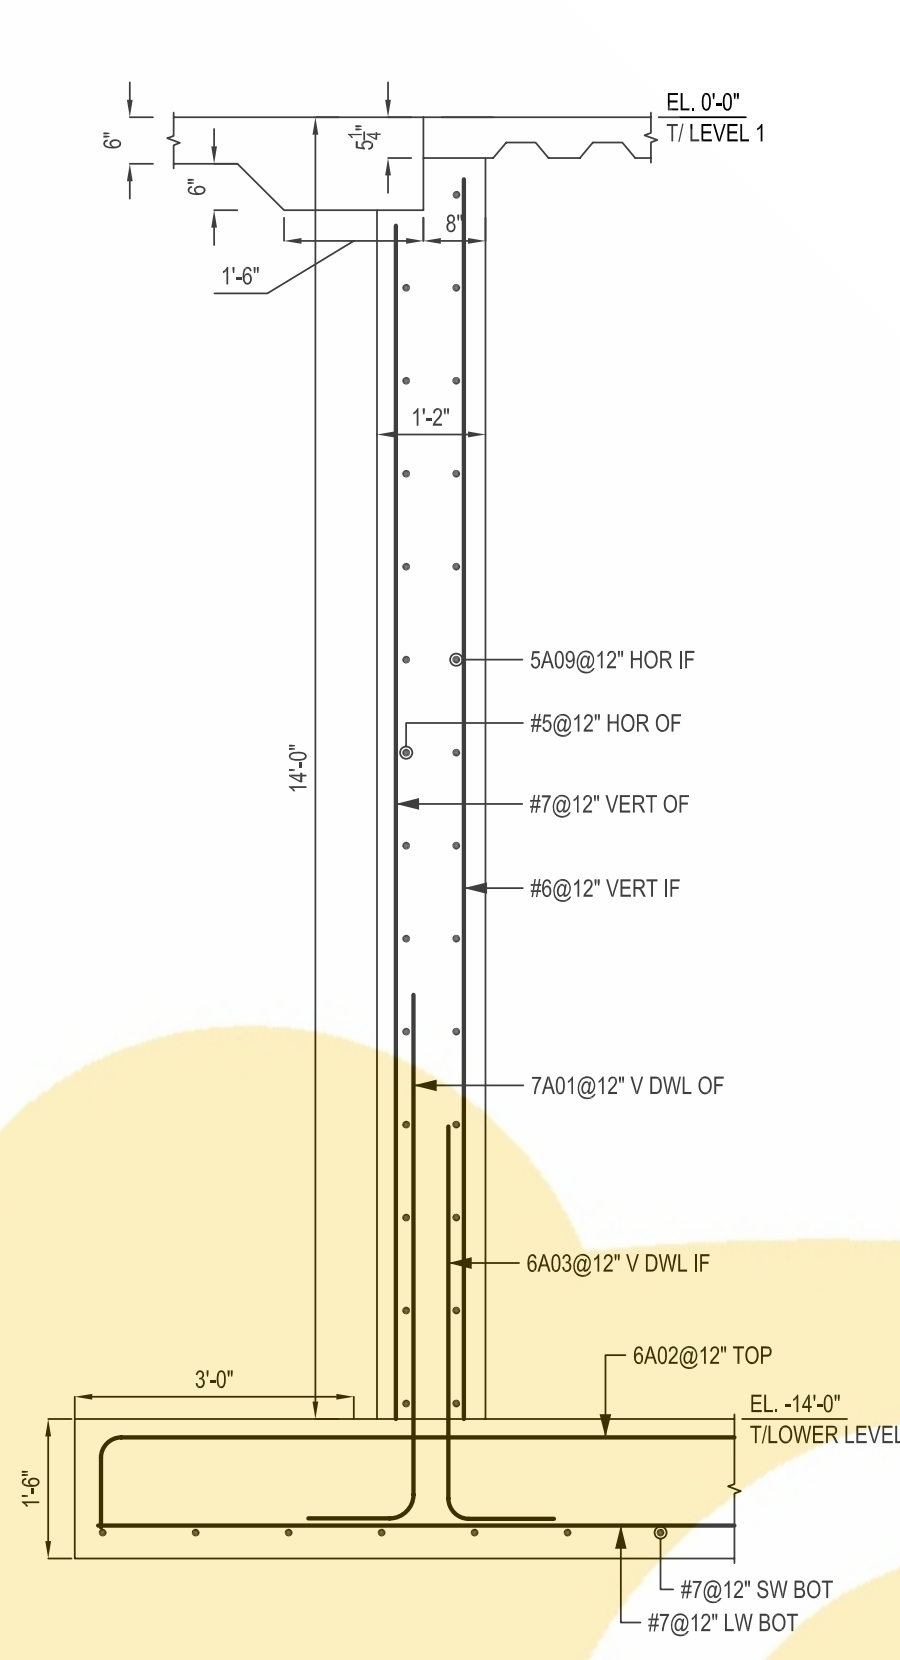


SECTION
SCALE: 1/2"=1'-0"
SDR: 8/S201,8/S310

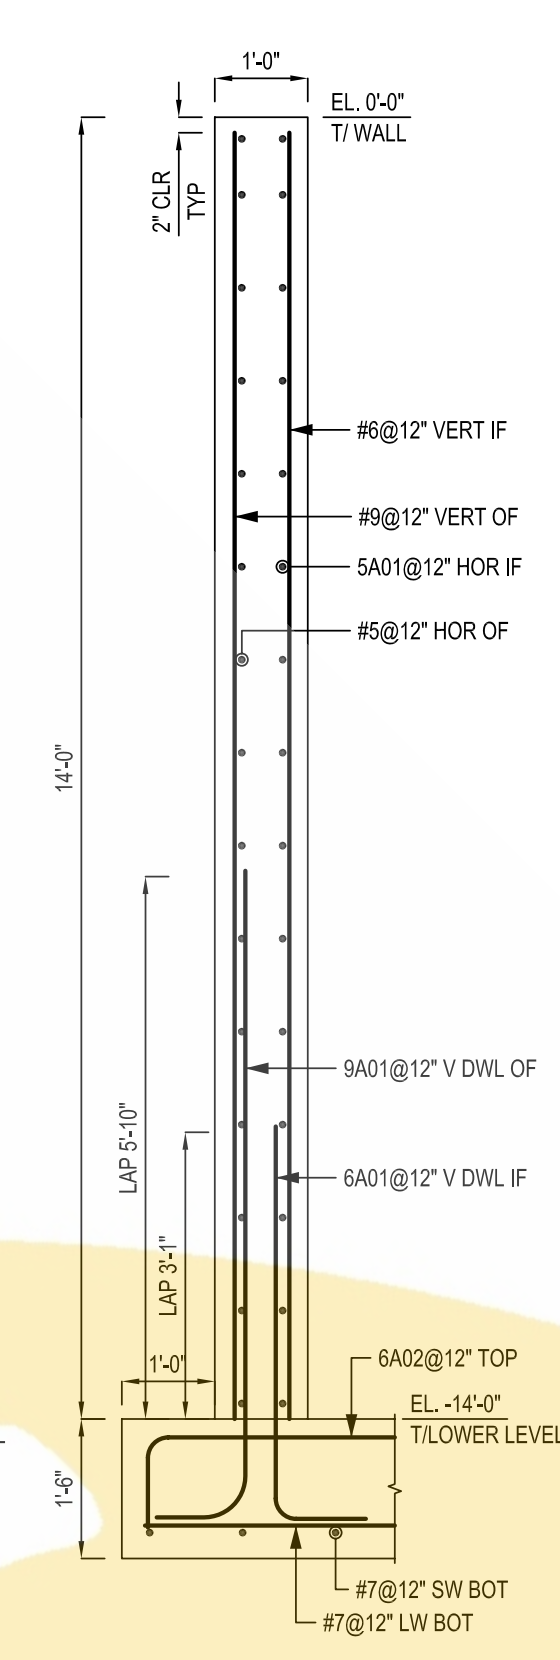


SECTION 6
SCALE: 1/2"=1'-0"
SDR: 8/S211

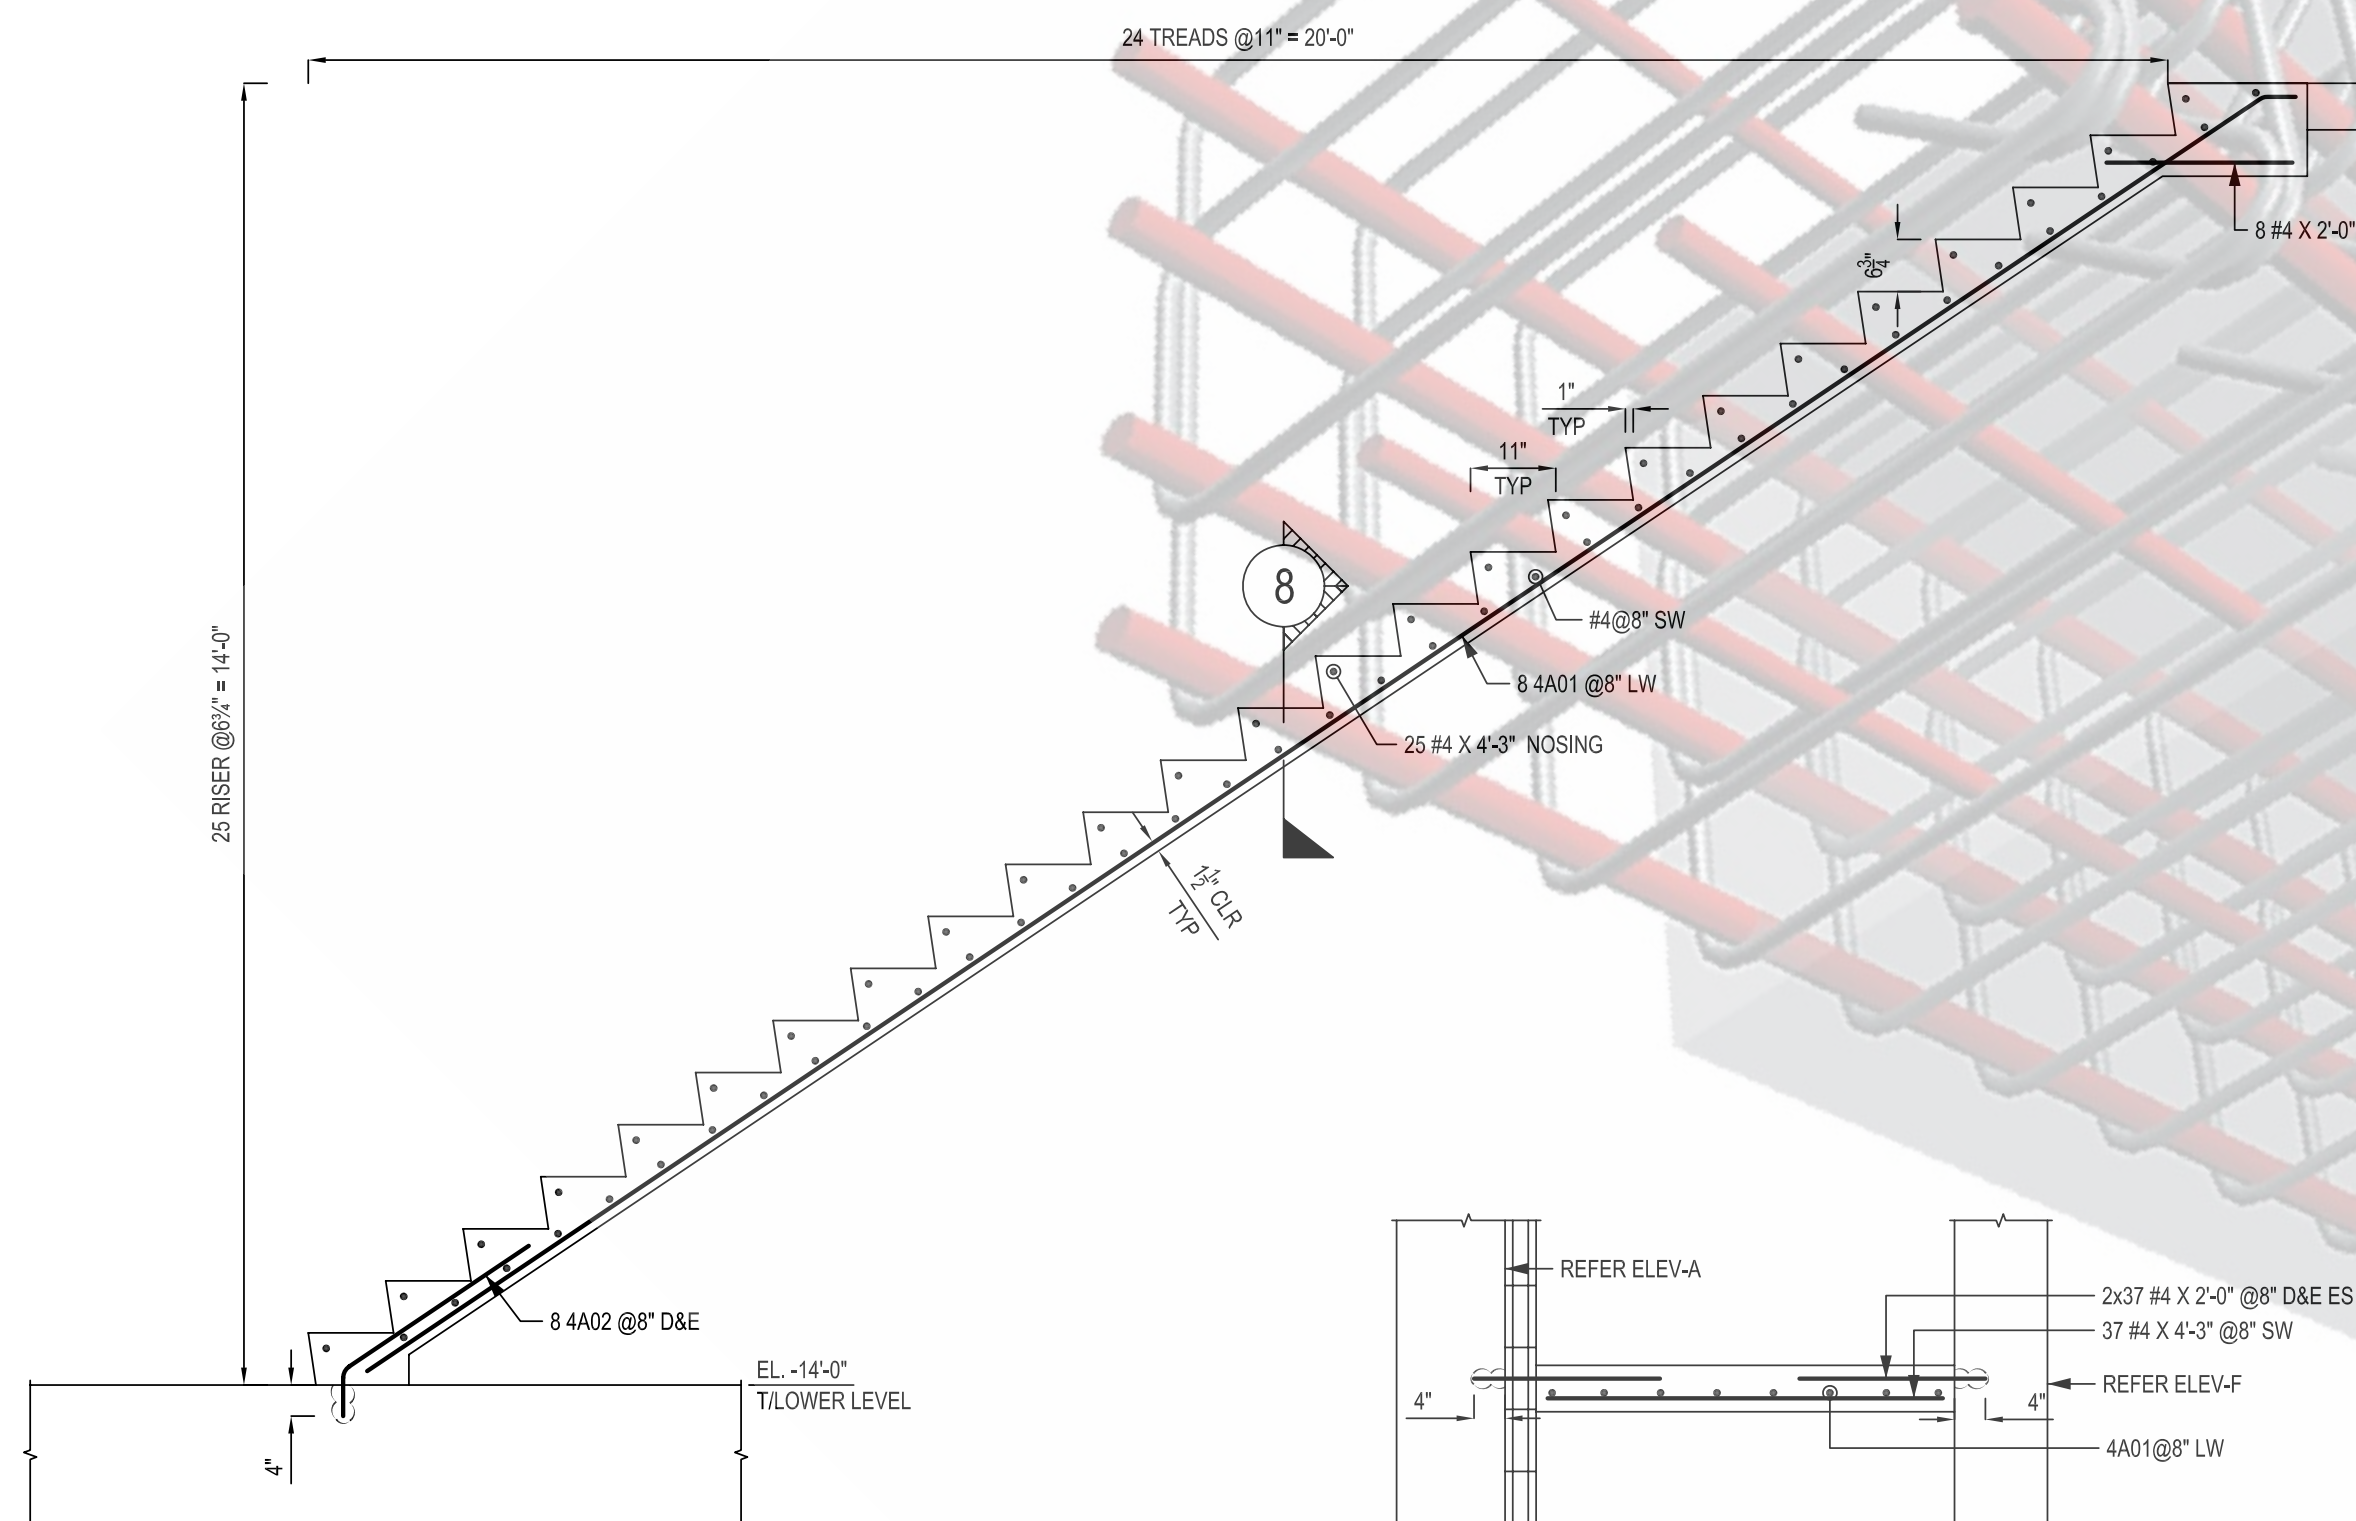

SECTION 7
SCALE: 1/2"=1'-0"
SDR: 9/S211

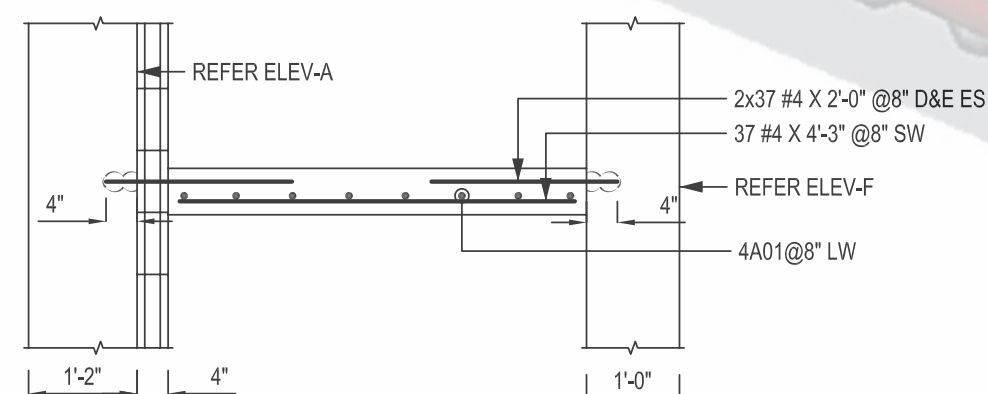

SECTION 8
SCALE: 1/2"=1'-0"
SDR: 8/S211

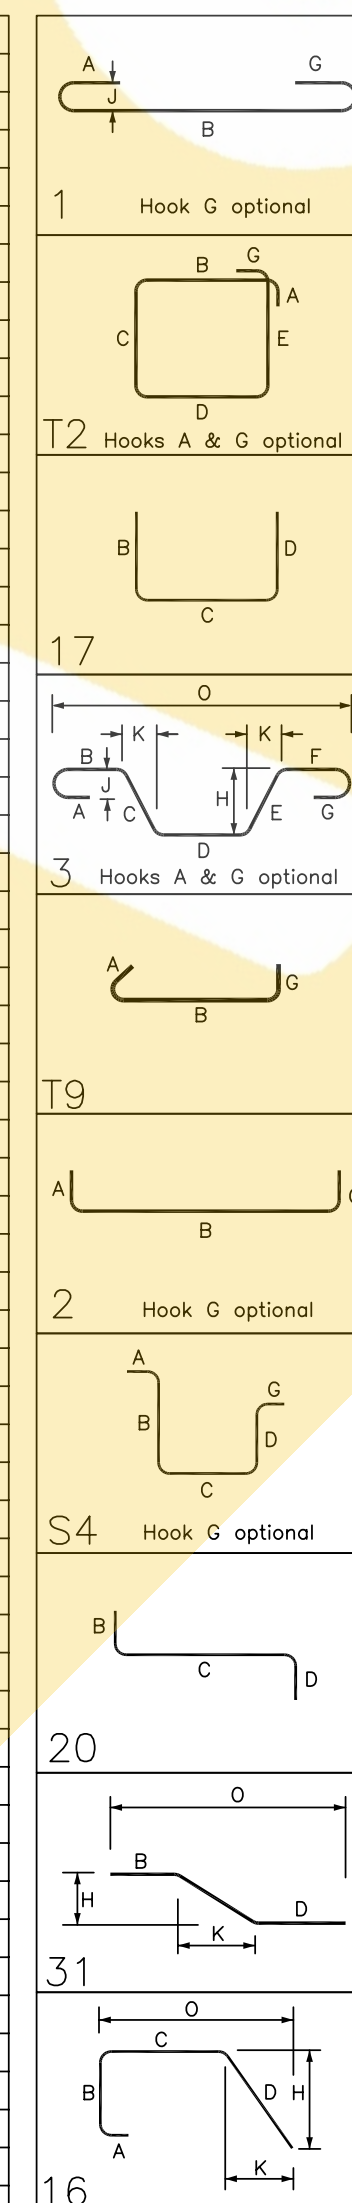[illegible]

BAR SIZE	f _c =3000 PSI(CASE-4)		f _c =4000 PSI(CASE-4)	
	TOP BARS	OTHER BARS	TOP BARS	OTHER BARS
#3	28"	22"	24"	19"
#4	37"	29"	32"	25"
#5	46"	36"	40"	31"
#6	56"	43"	48"	37"
#7	81"	63"	70"	54"
#8	93"	72"	80"	62"
#9	105"	81"	91"	70"
#10	118"	91"	102"	79"
#11	131"	101"	113"	87"