



AREA-1 PODIUM LEVEL SLAB EW REBAR LAYOUT

SCALE: 1/8"=1'-0"
SDR: SC2.1.1a

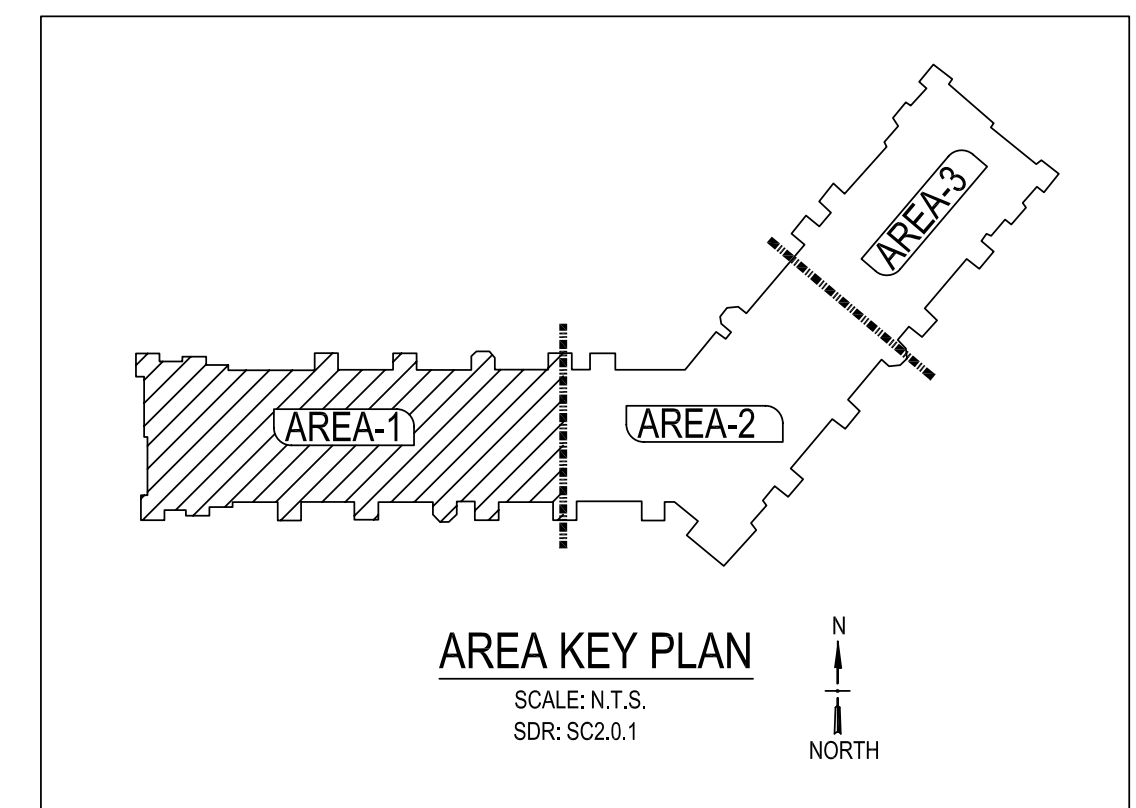


AREA KEY PLAN
SCALE: N.T.S.
SDR: SC2.0.1

ONCE REBAR SERVICES

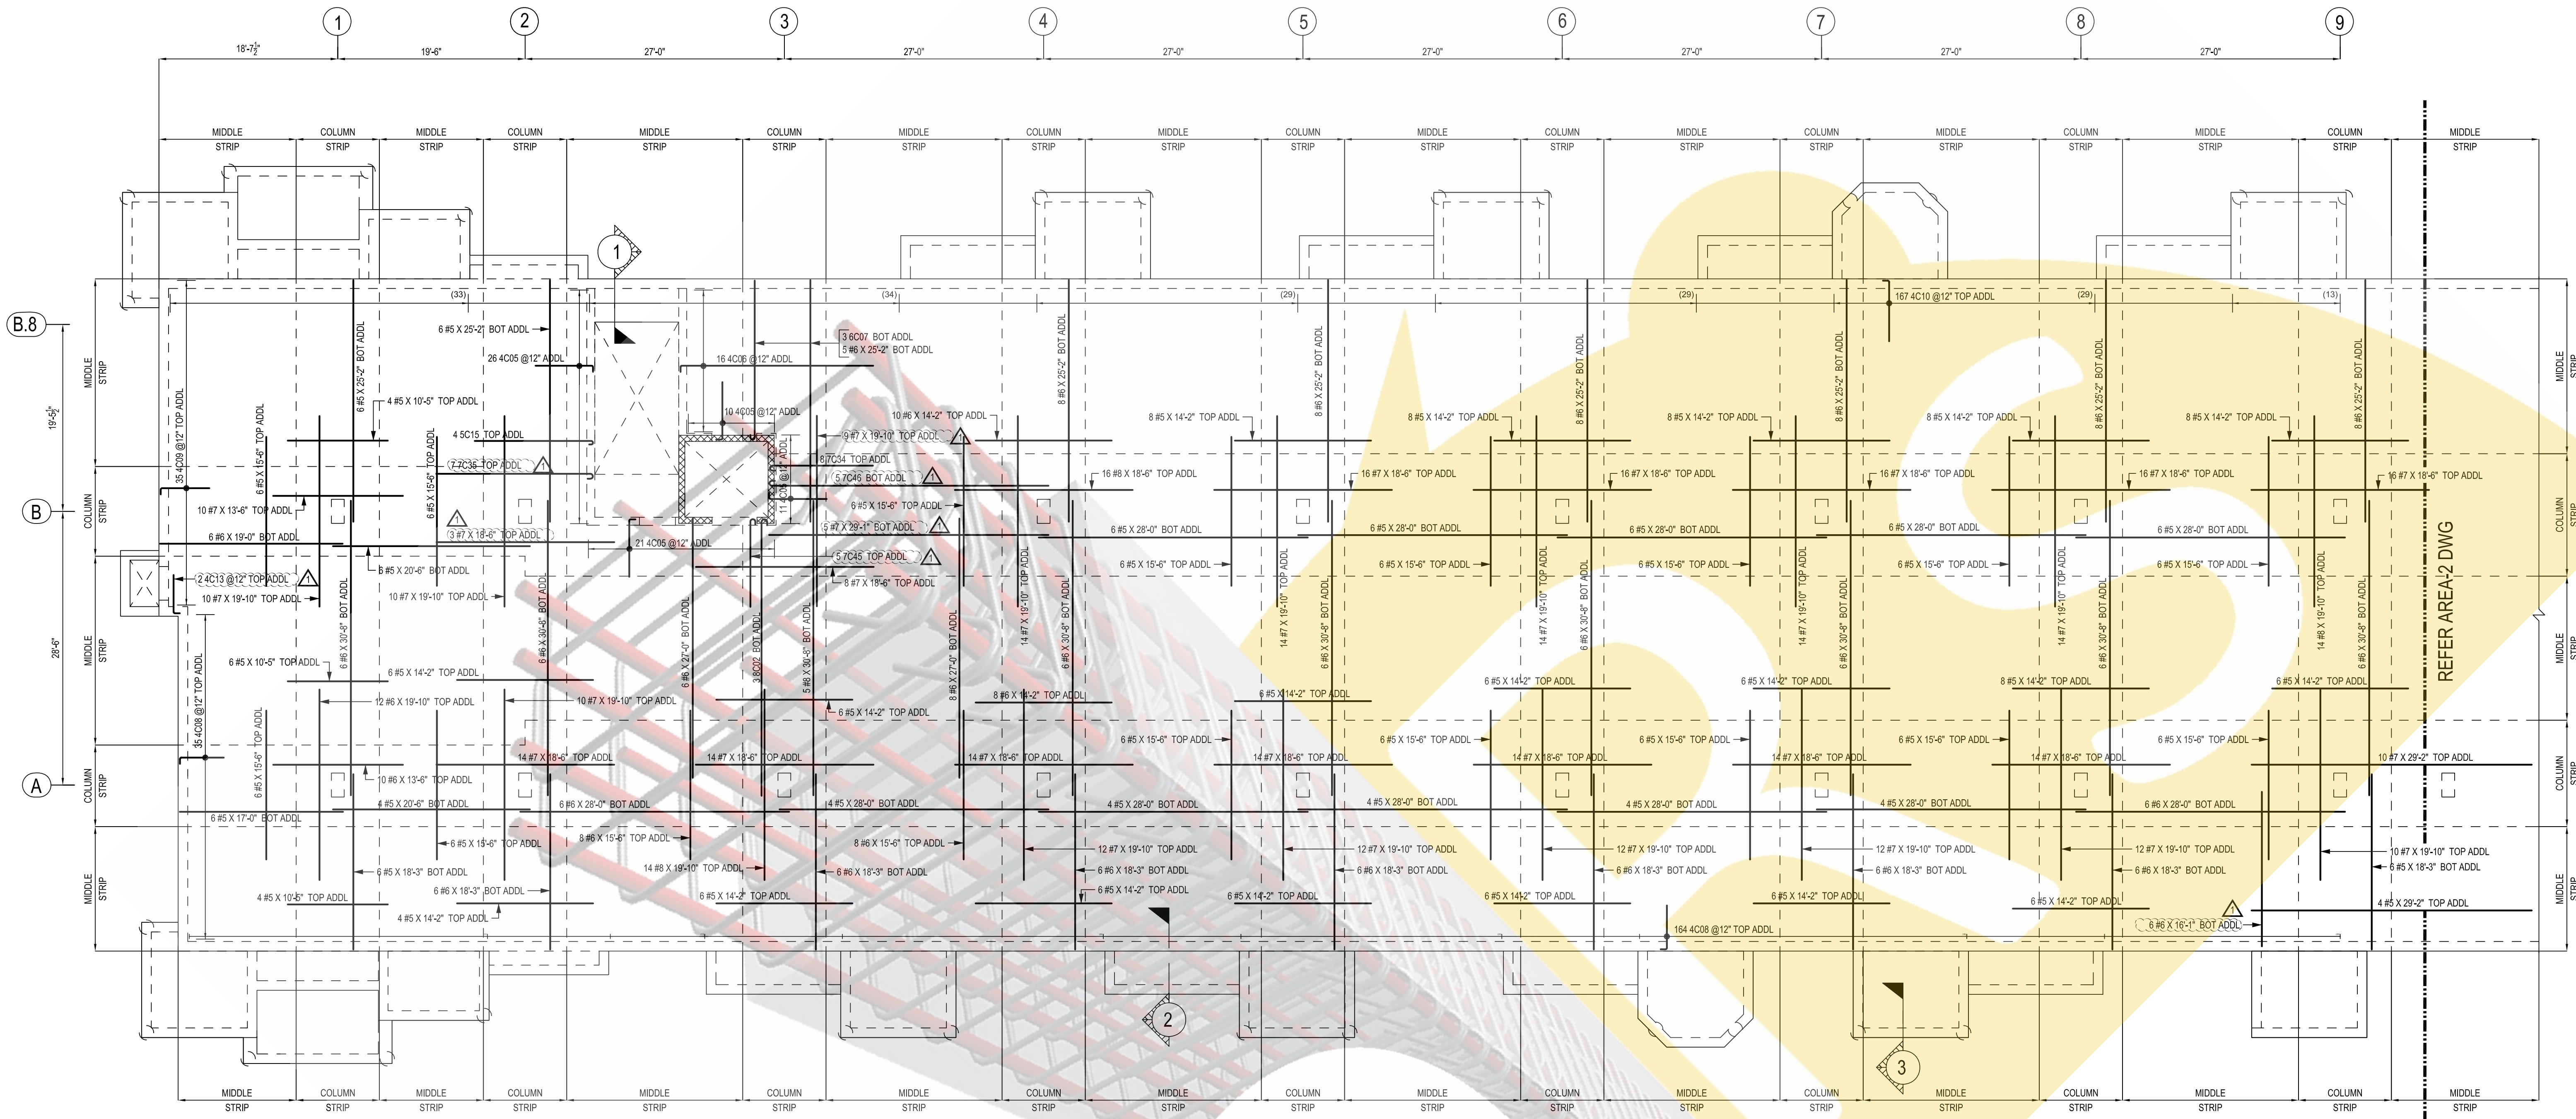

AREA-1 PODIUM LEVEL SLAB ADDL REBAR LAYOUT

SCALE: 1/8"=1'-0"
SDR: SC2.1.1a

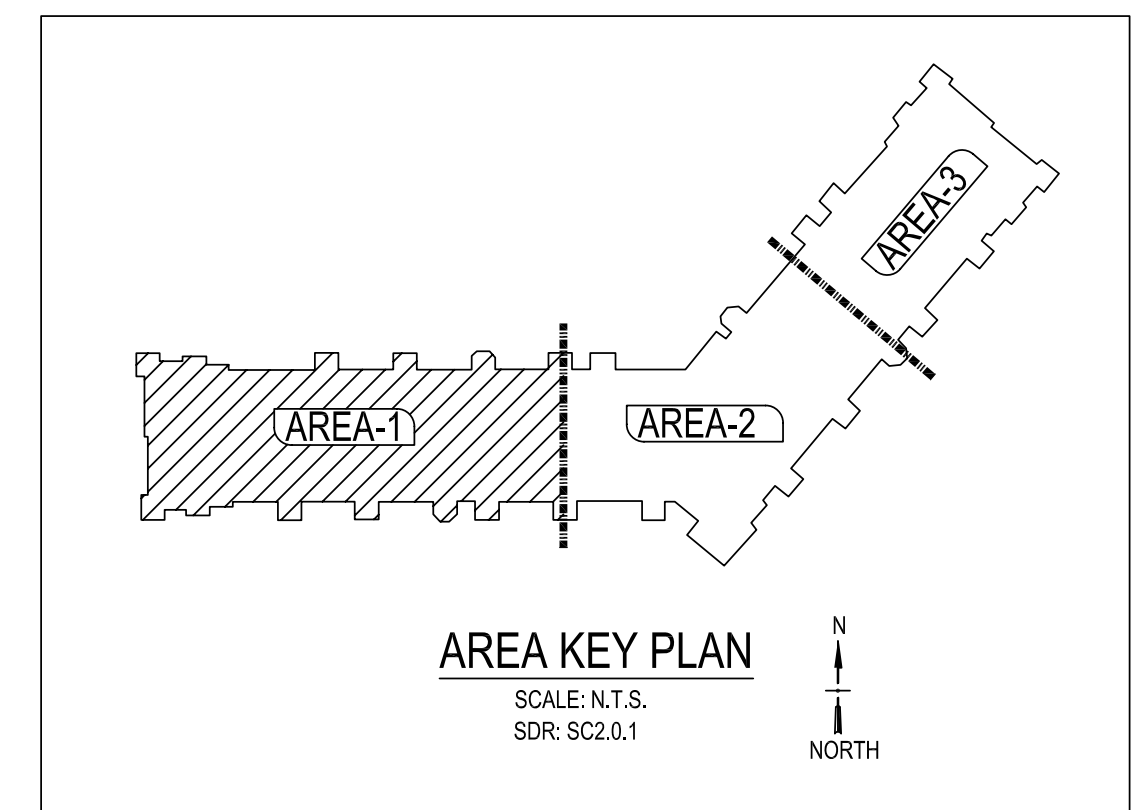


AREA KEY PLAN

SCALE: N.T.S.
SDR: SC2.0.1




ONCE REBAR SERVICES

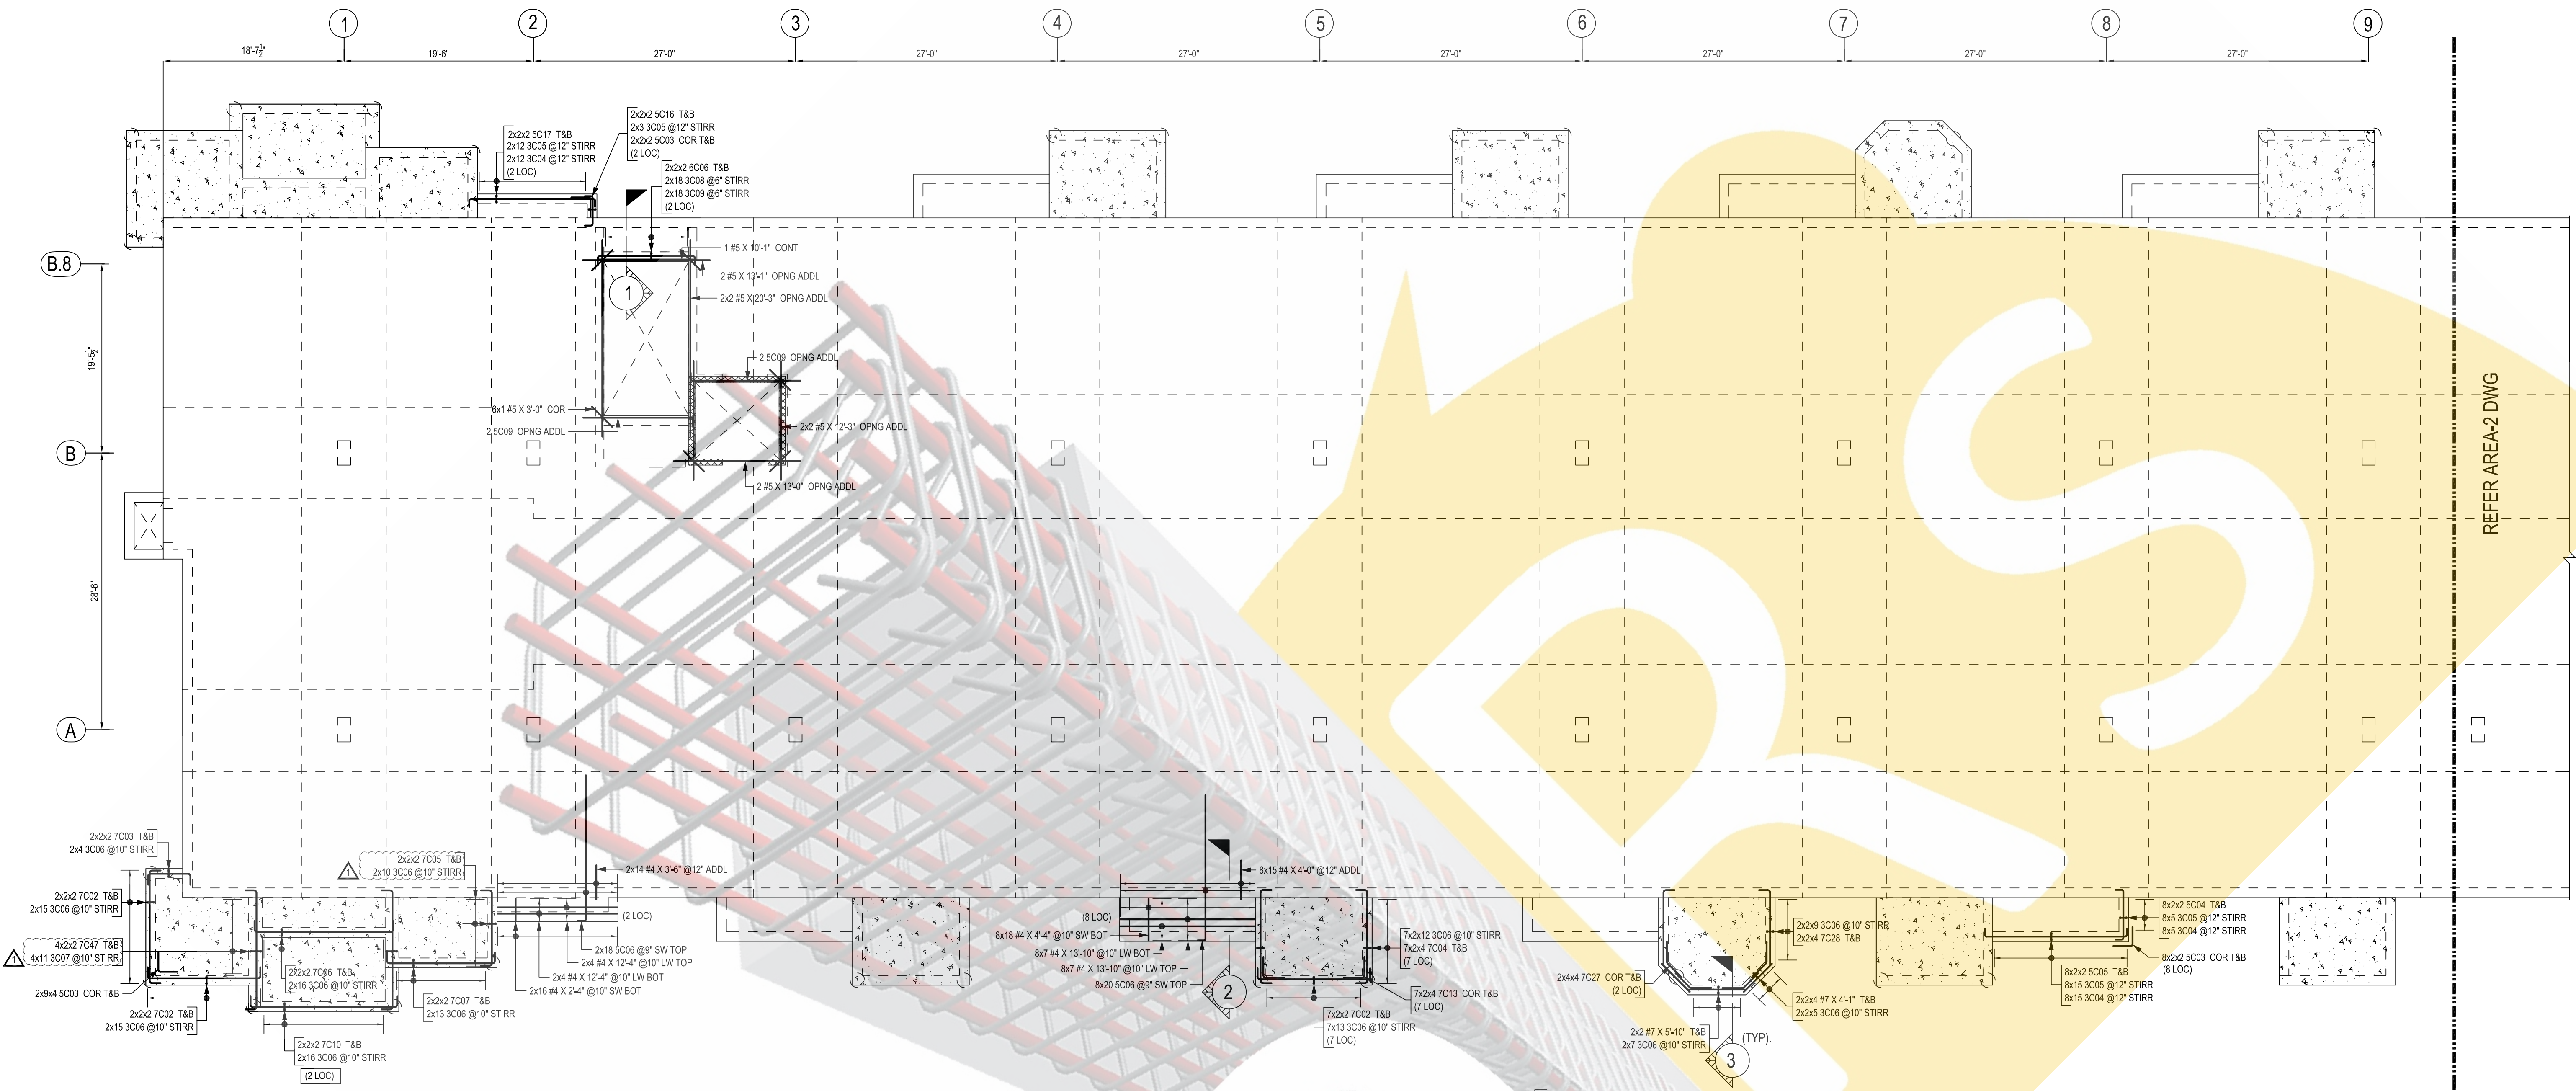



AREA-1 PODIUM LEVEL BEAM REBAR LAYOUT

SCALE: 1/8"=1'-0"
SDR: SC2.1.1a

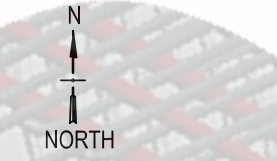

6" THICK SLAB
65 #4 X 40'-0" @ 18" EW TOP
115 #4 X 40'-0" @ 10" EW BOT
AREA = 1750 Sq.Ft
FIELD CUT

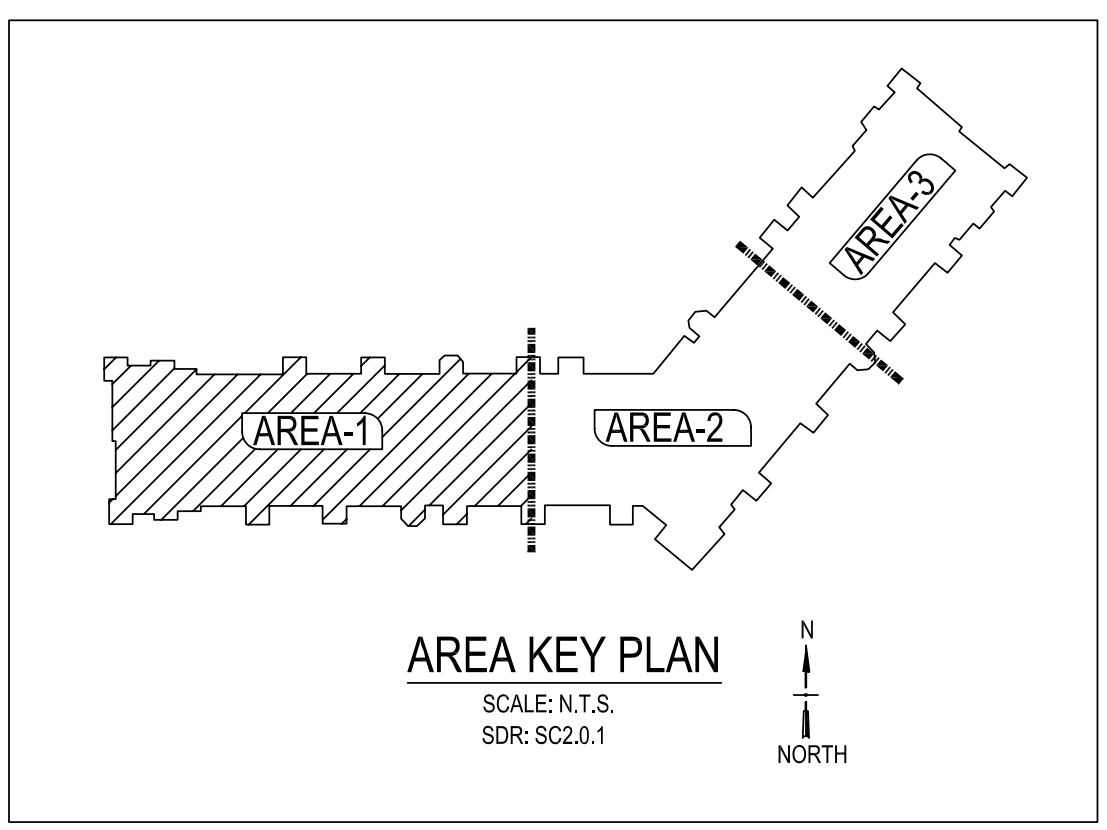


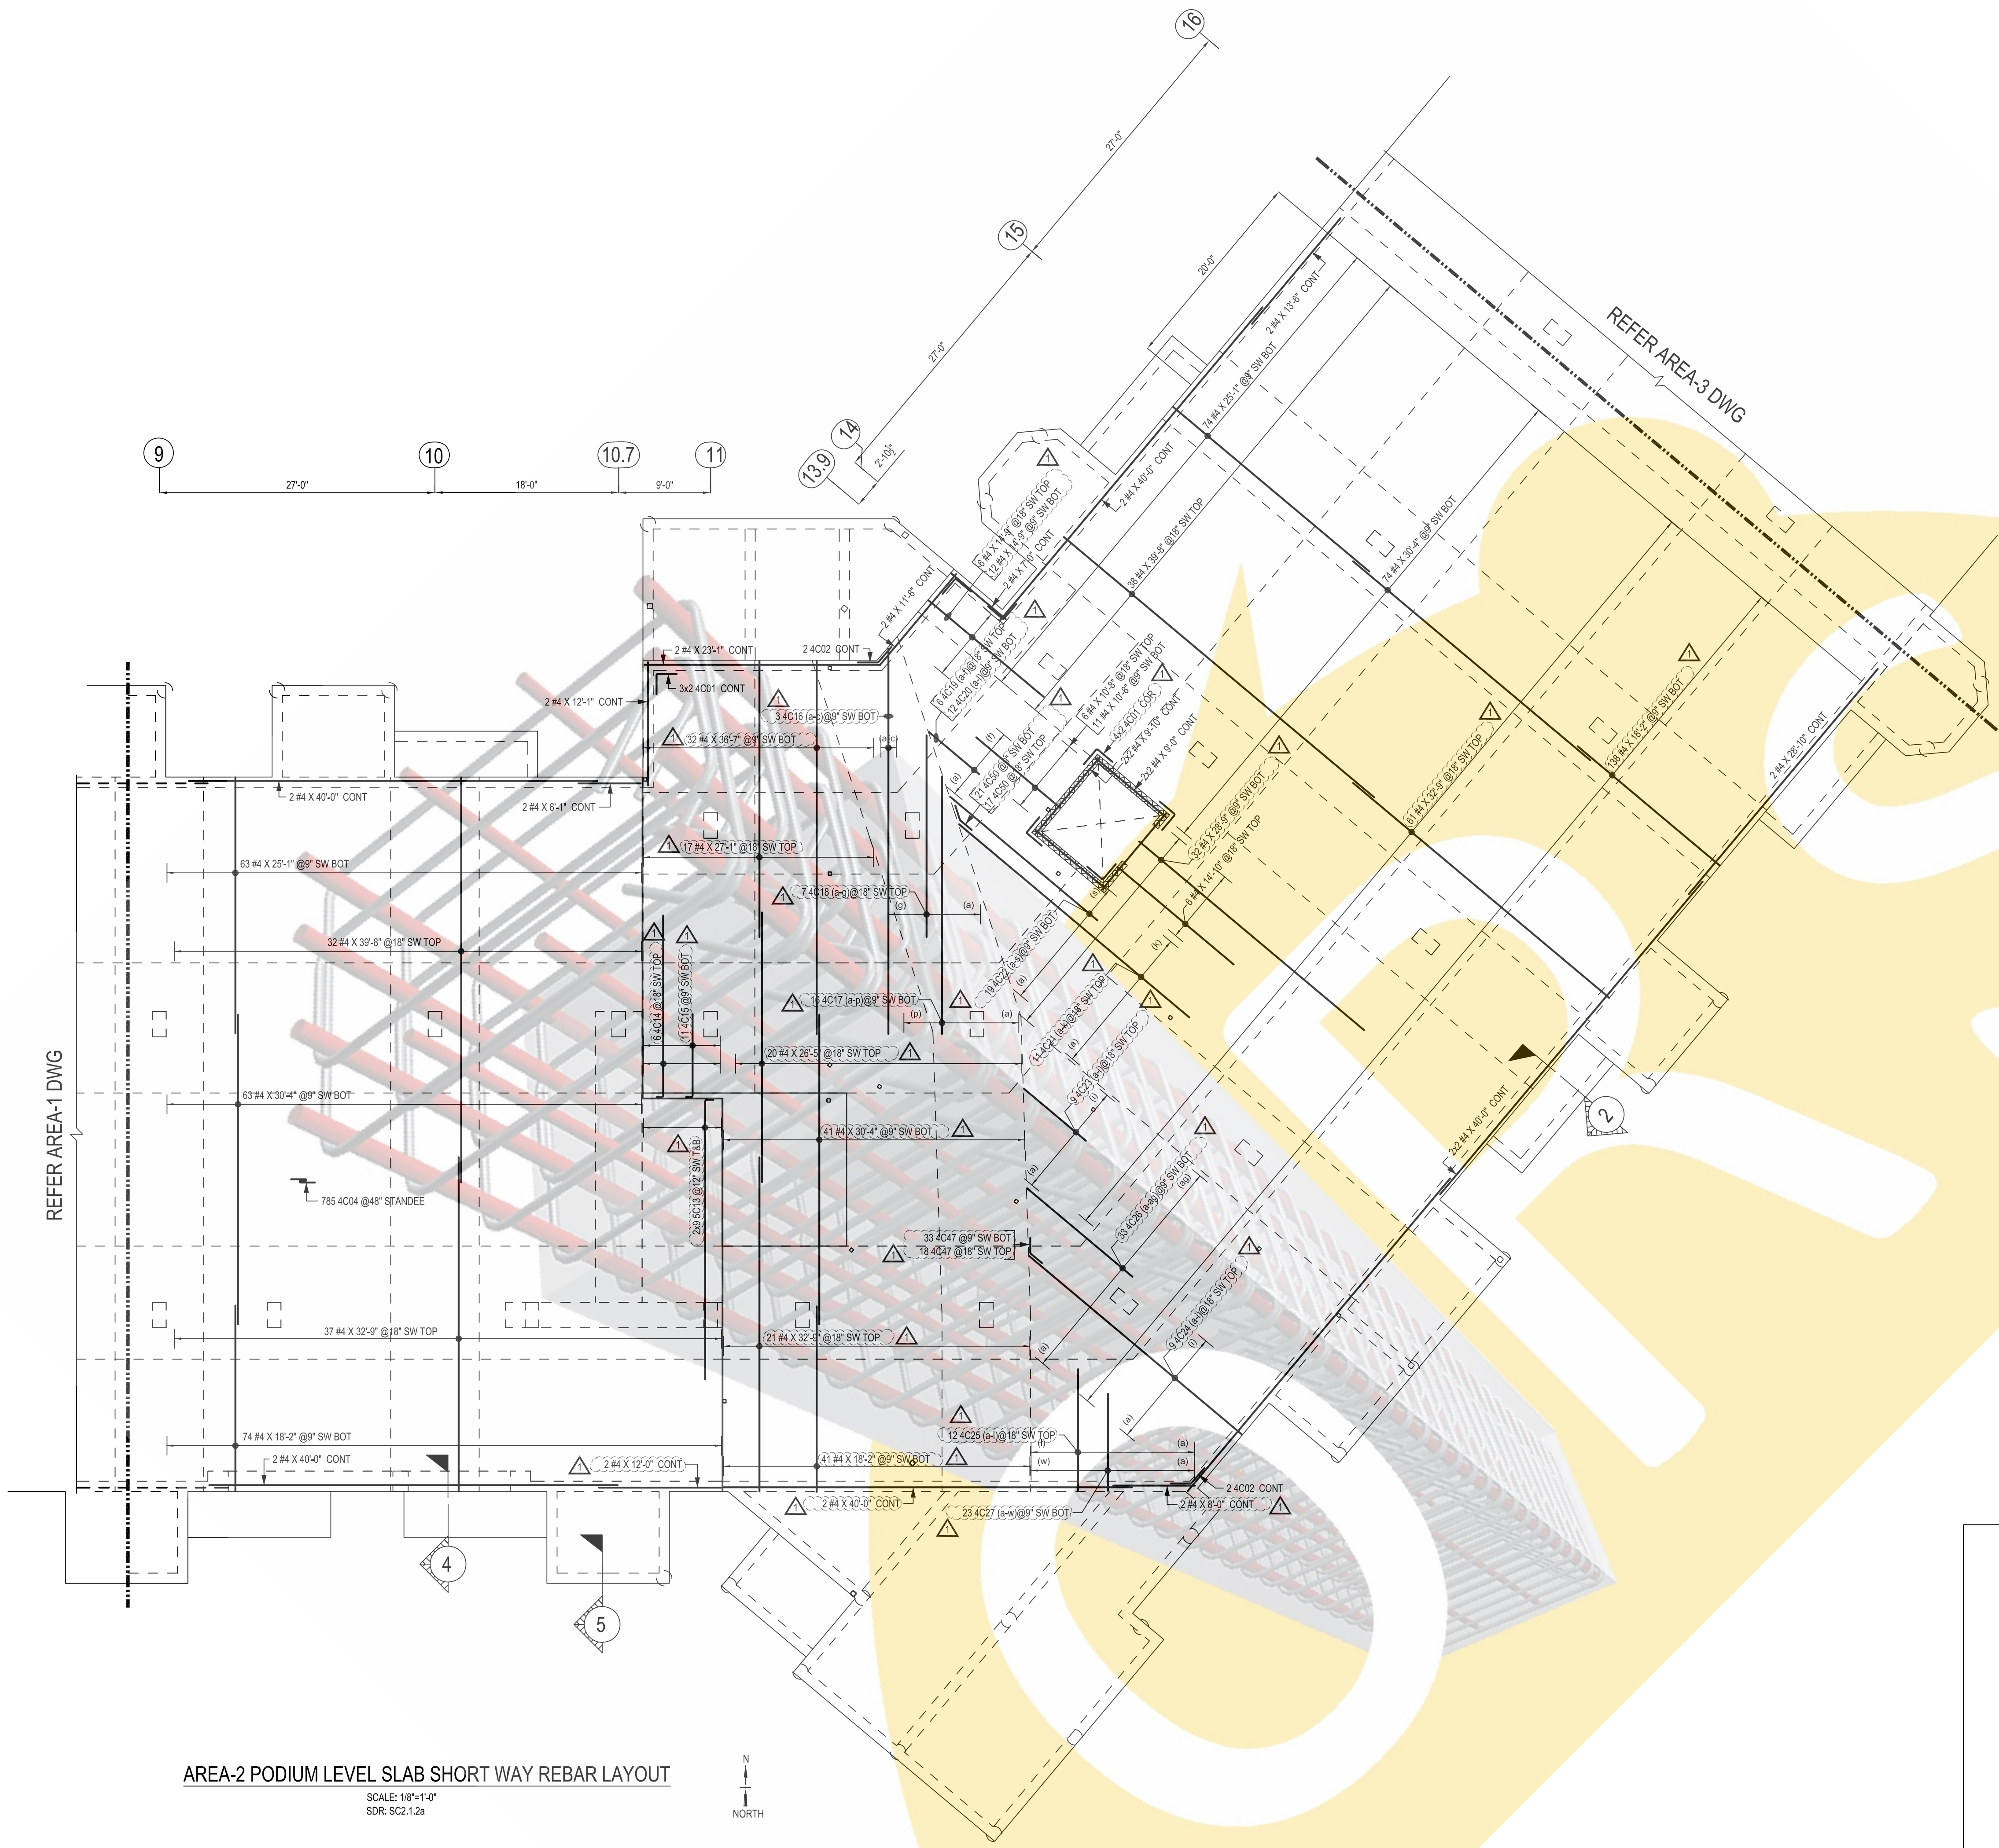

REFER AREA-1 DWG


REFER AREA-3 DWG

AREA-2 PODIUM LEVEL SLAB SHORT WAY REBAR LAYOUT
 SCALE: 1/8"=1'-0"
 SDR: SC2.1.2a

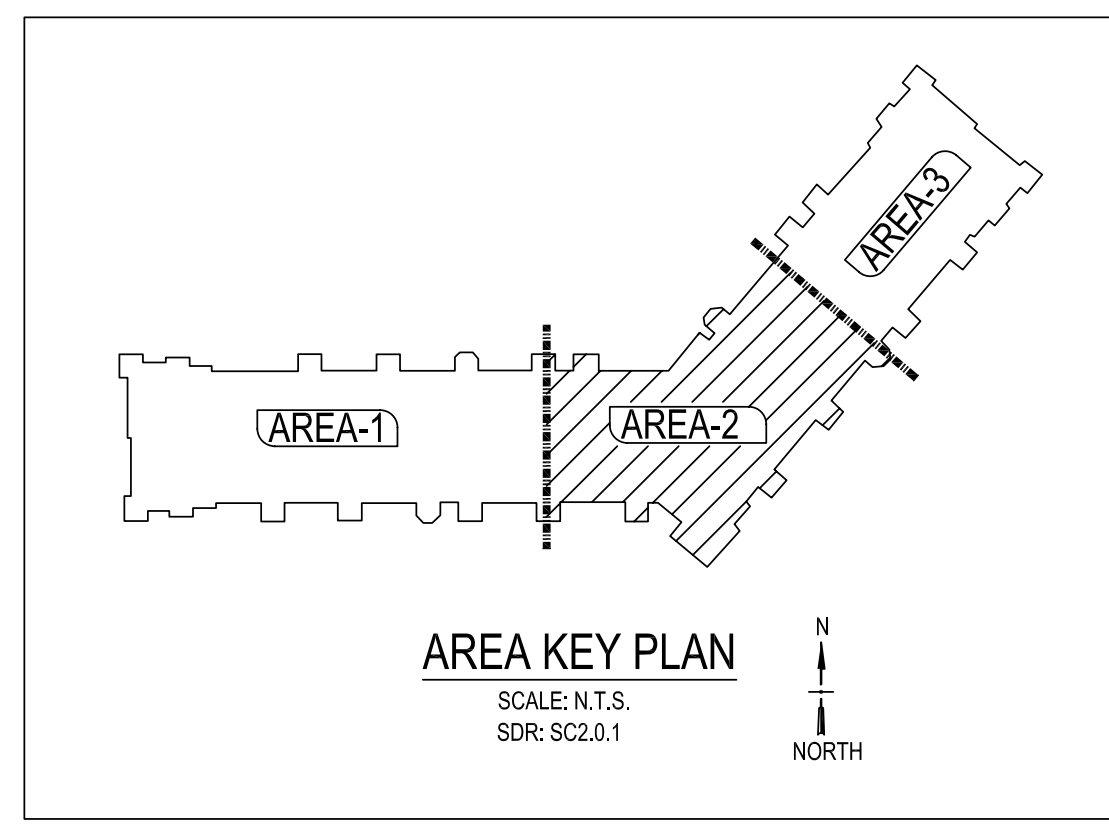


ONCE REBAR SERVICES

ONCE REBAR SERVICES

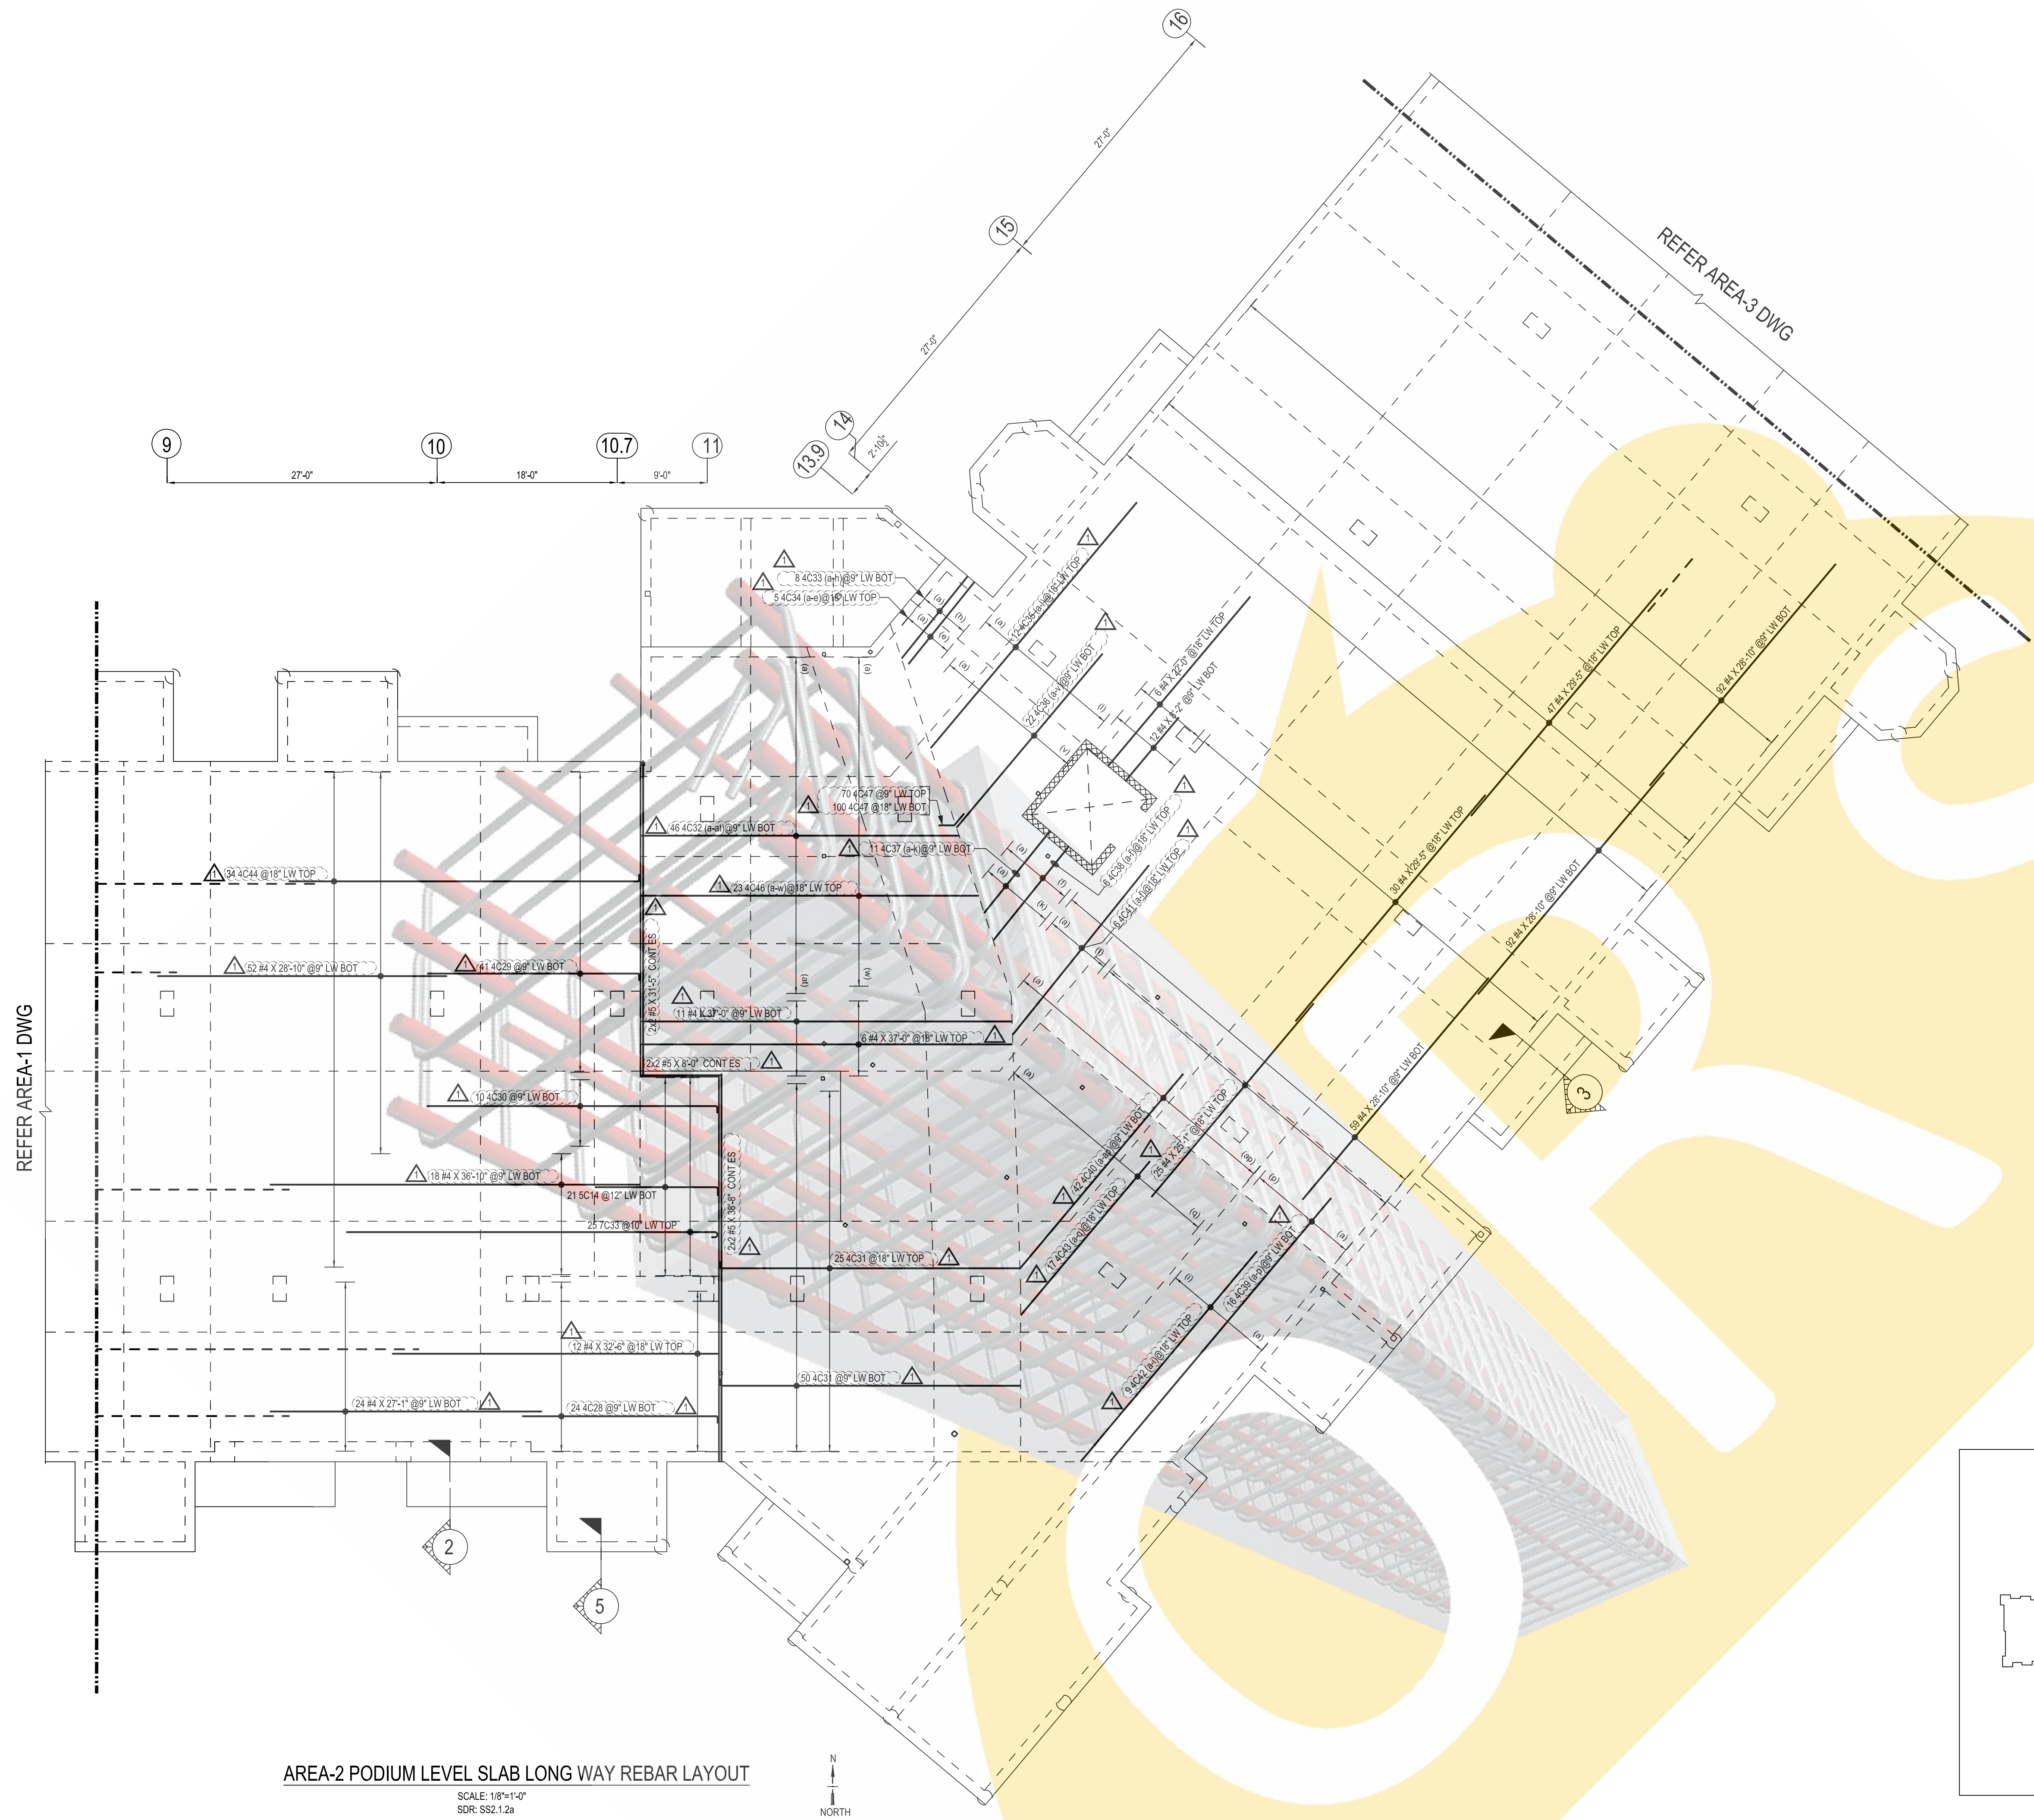



AREA-2 PODIUM LEVEL SLAB LONG WAY REBAR LAYOUT
SCALE: 1/8"=1'-0"
SDR: SS2.1.2a

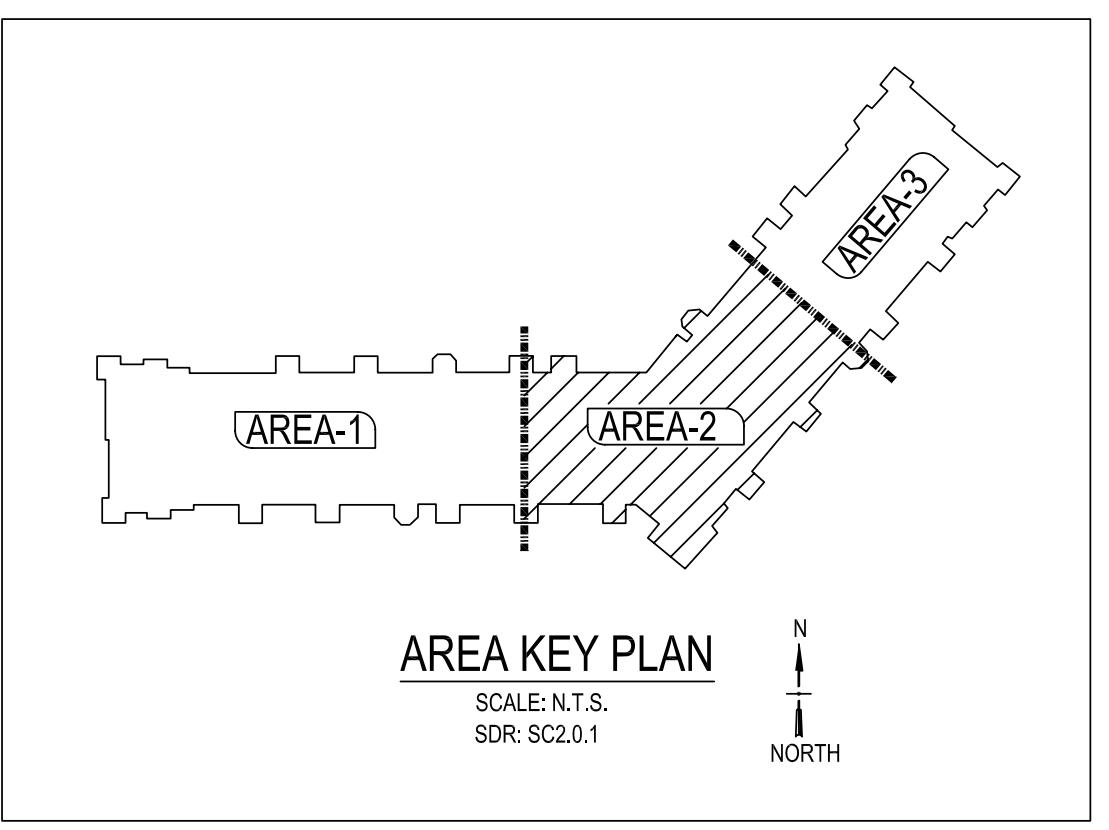

REFER AREA-1 DWG



REFER AREA-3 DWG

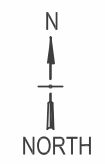

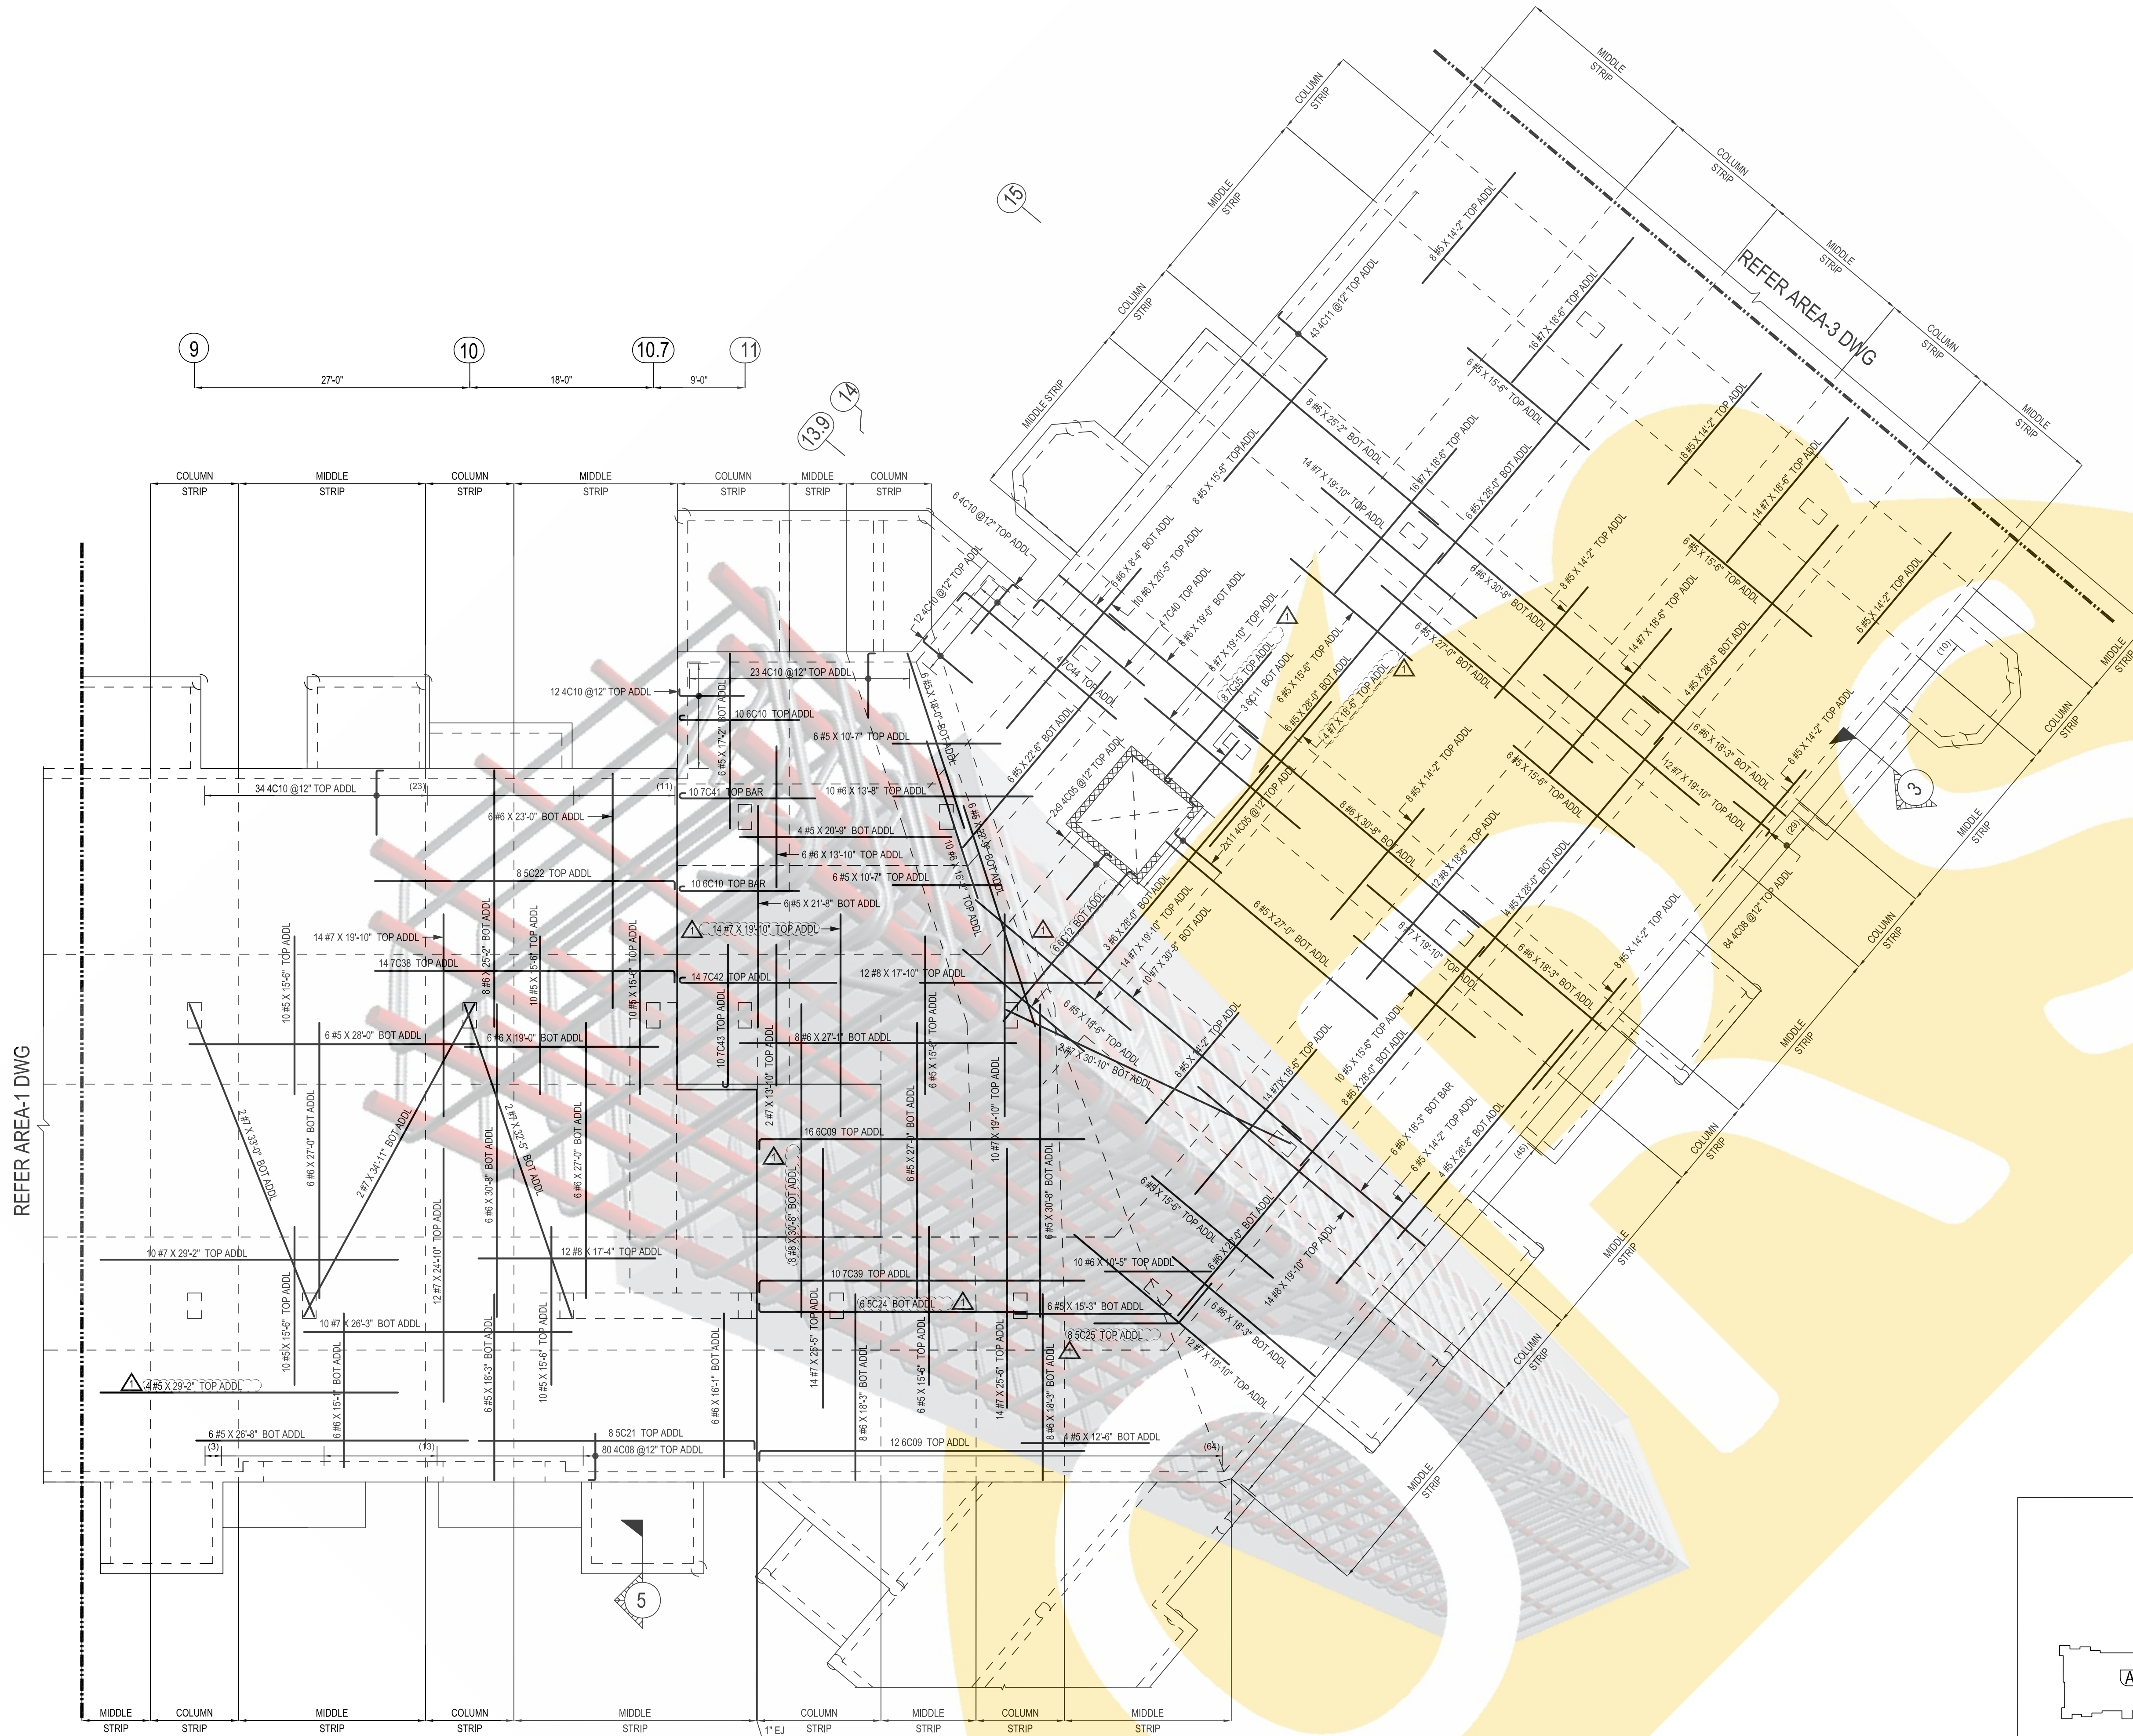

AREA-2 PODIUM LEVEL SLAB ADDL REBAR LAYOUT

SCALE: 1/8"=1'-0"
SDR: SC2.1.2a

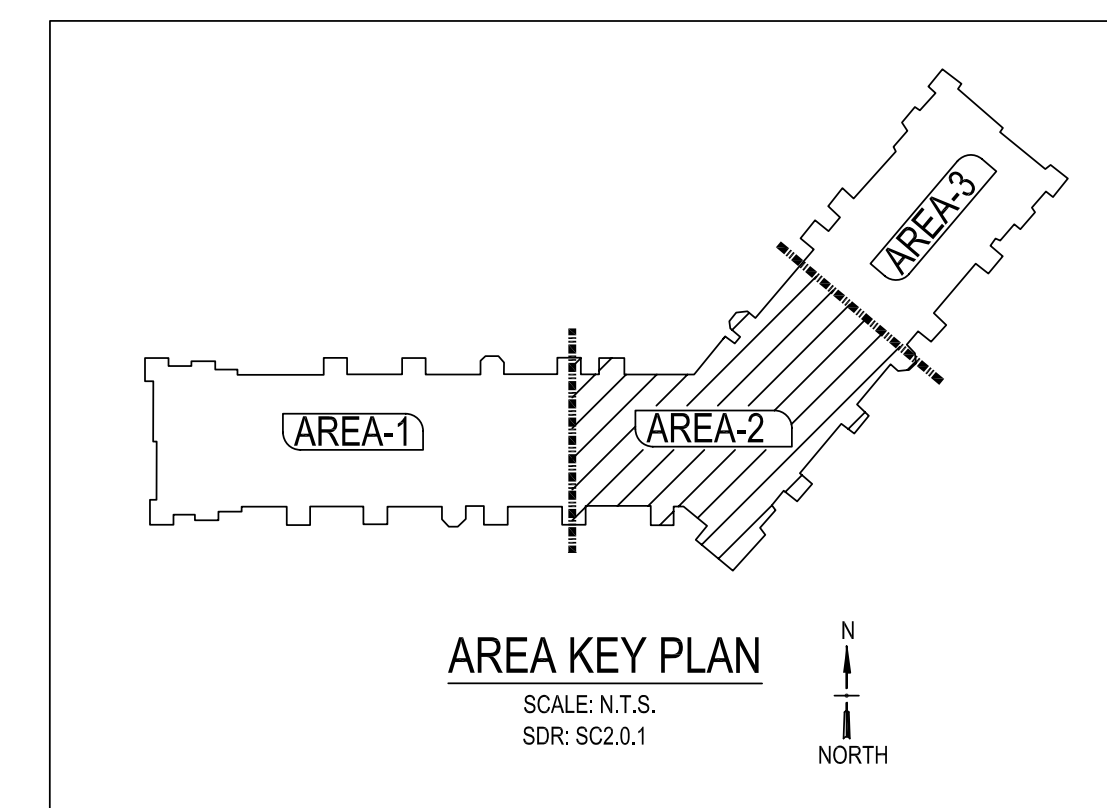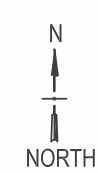


AREA KEY PLAN

SCALE: N.T.S.
SDR: SC2.0.1





ONCE REBAR SERVICES

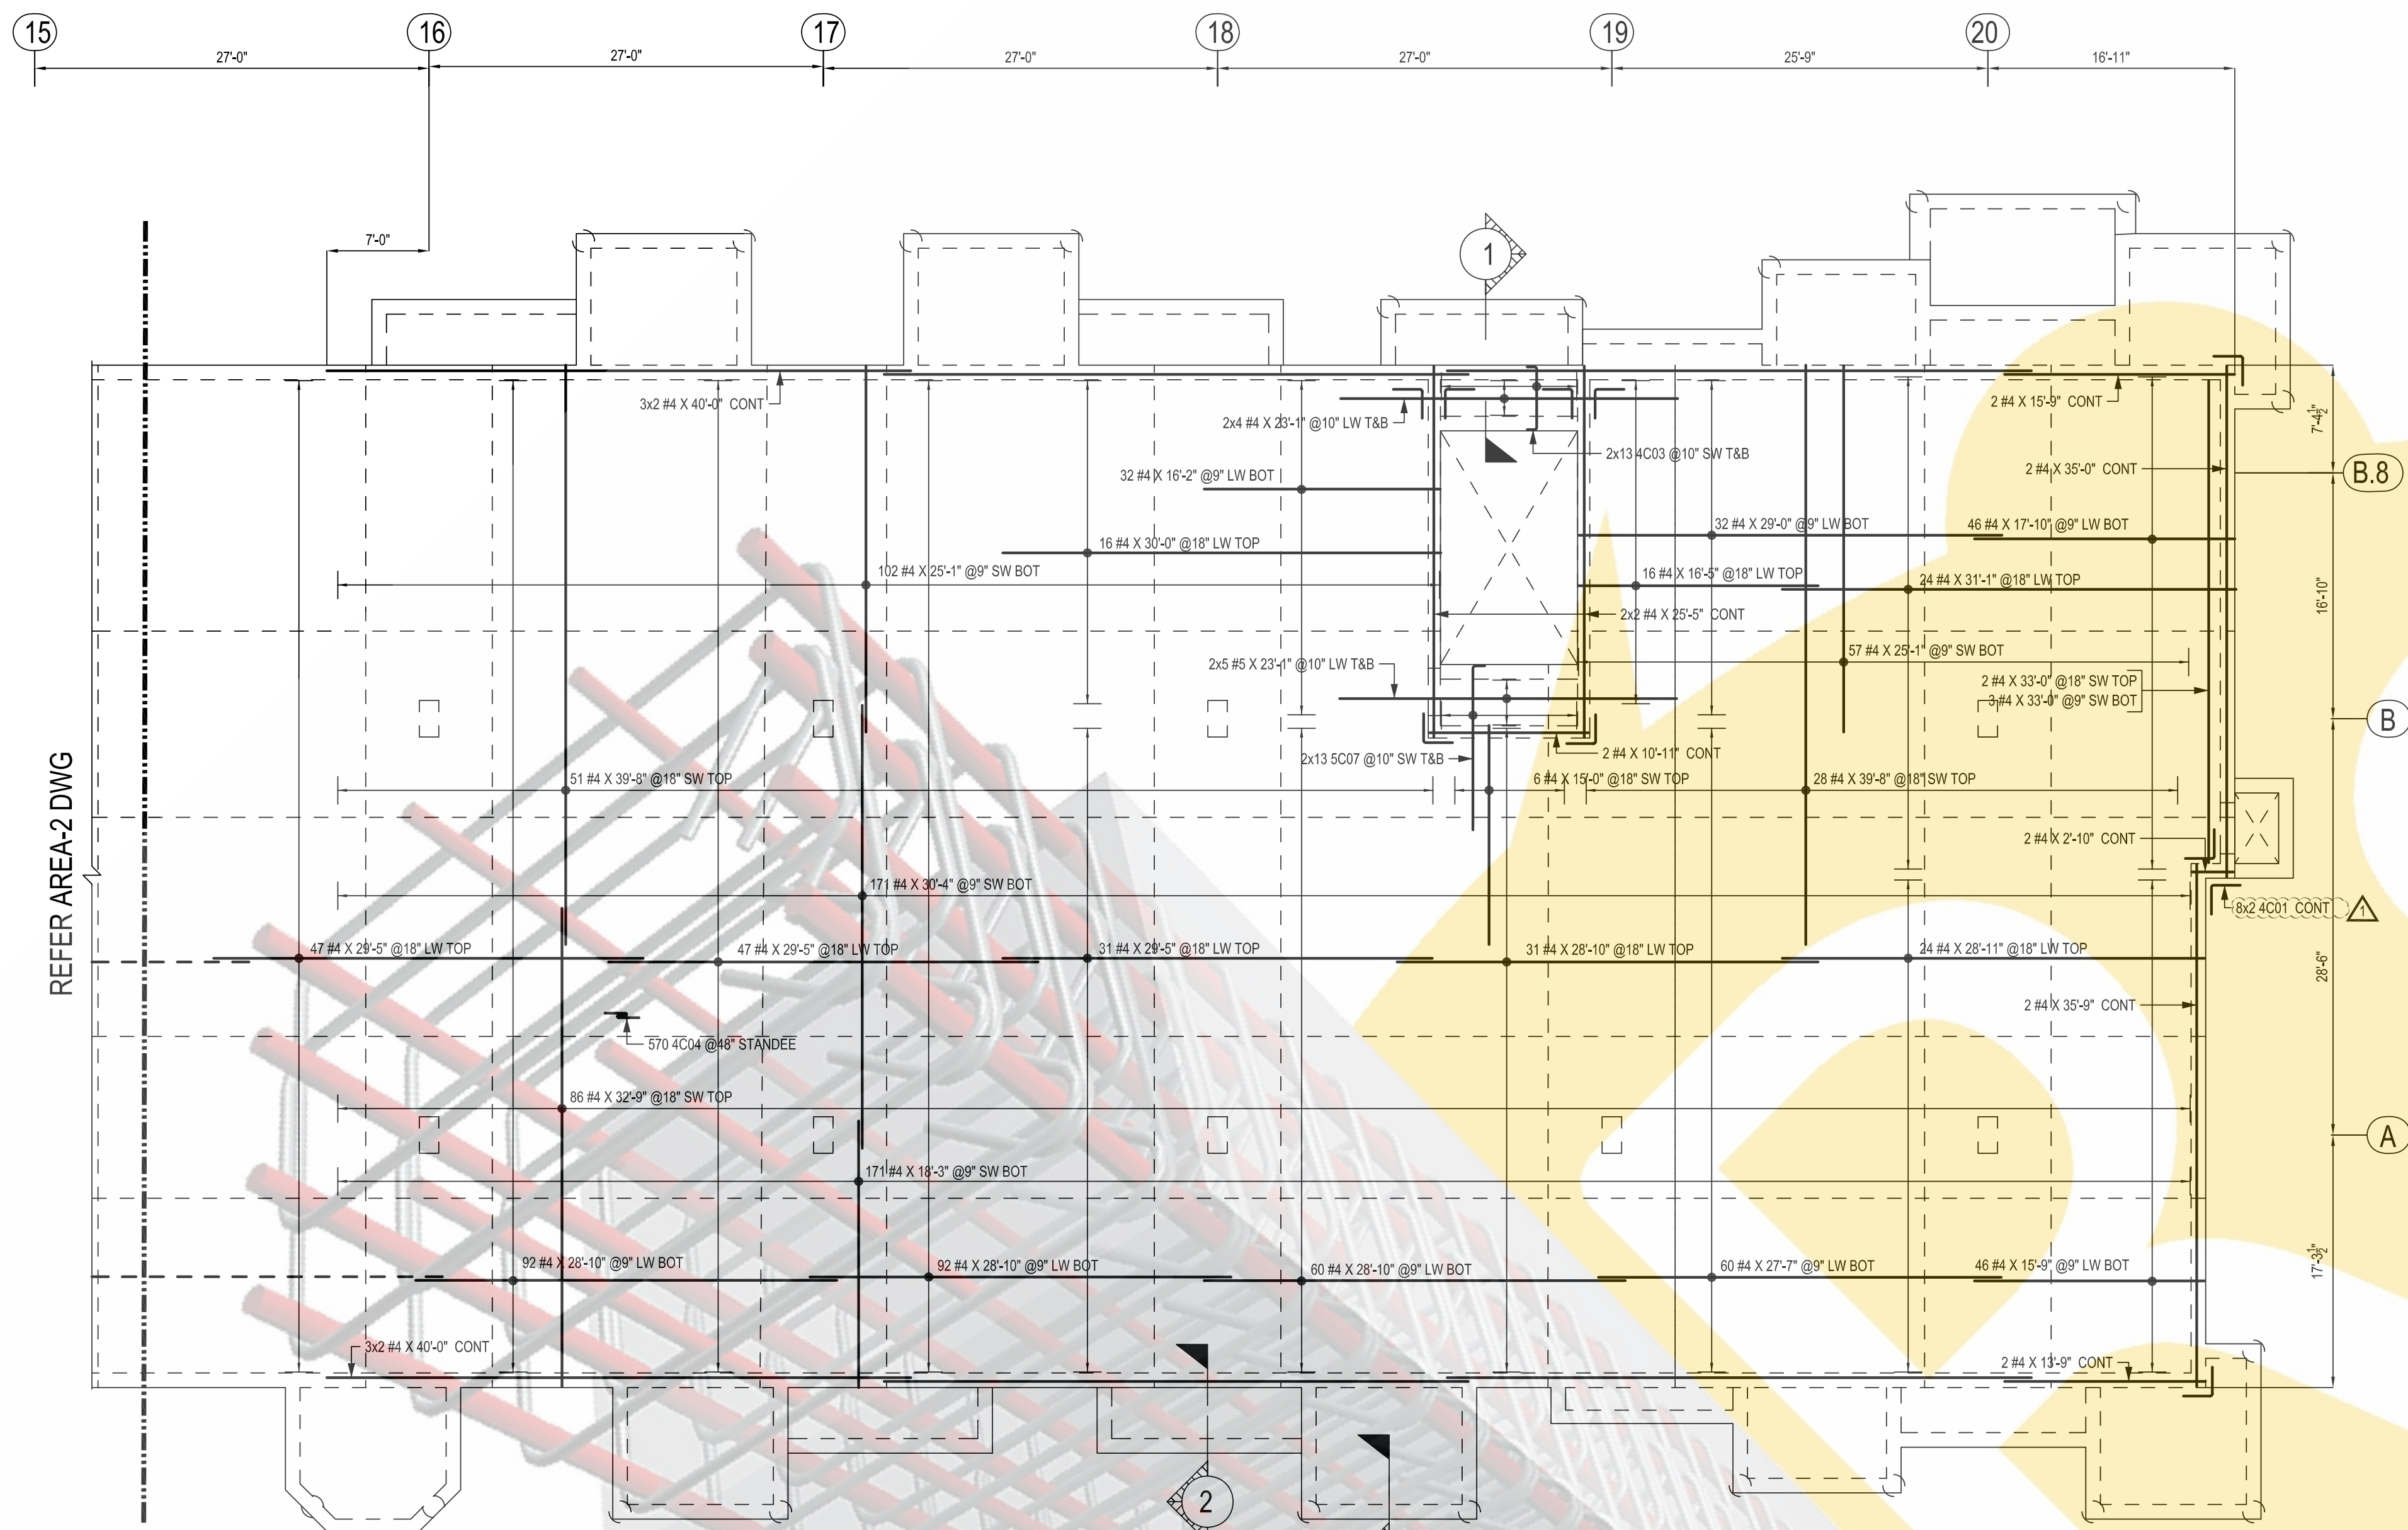

REFER AREA-2 DWG


AREA-2 PODIUM LEVEL SLAB EACH WAY REBAR LAYOUT

SCALE: 1/8"=1'-0"
SDR: SC2.1.3a

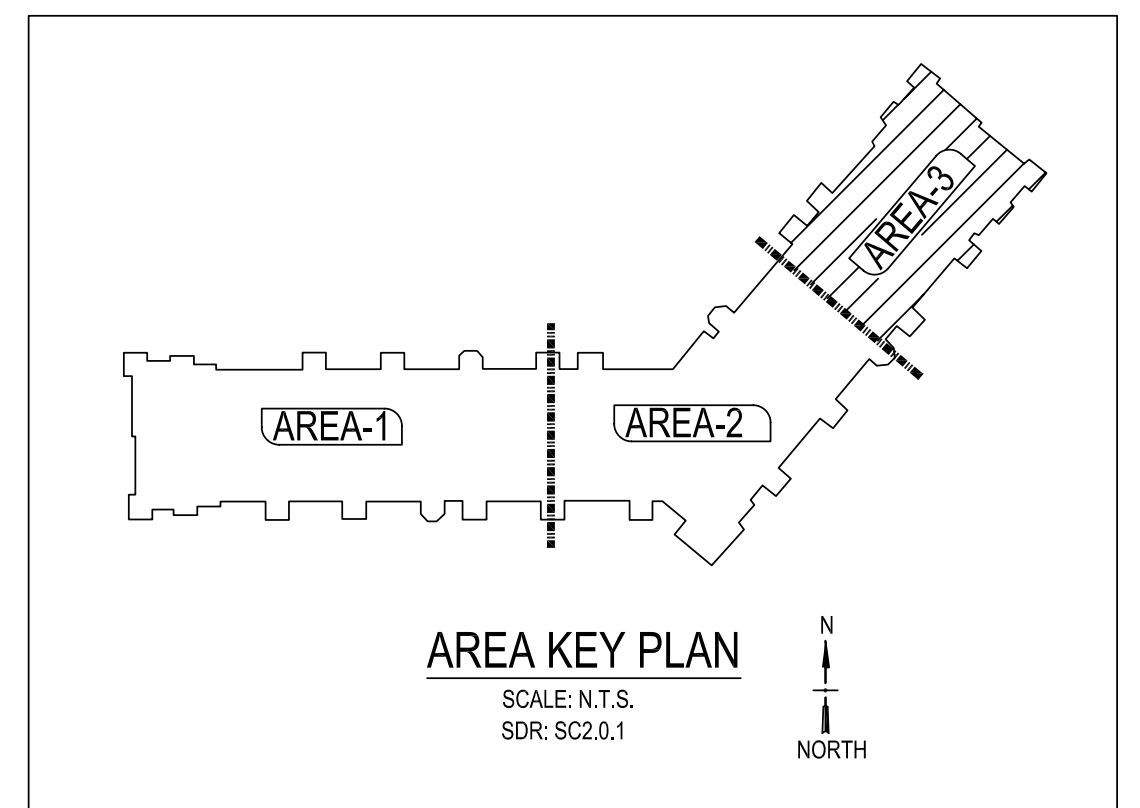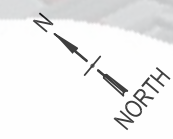

AREA KEY PLAN
SCALE: N.T.S.
SDR: SC2.0.1

ONCE REBAR SERVICES

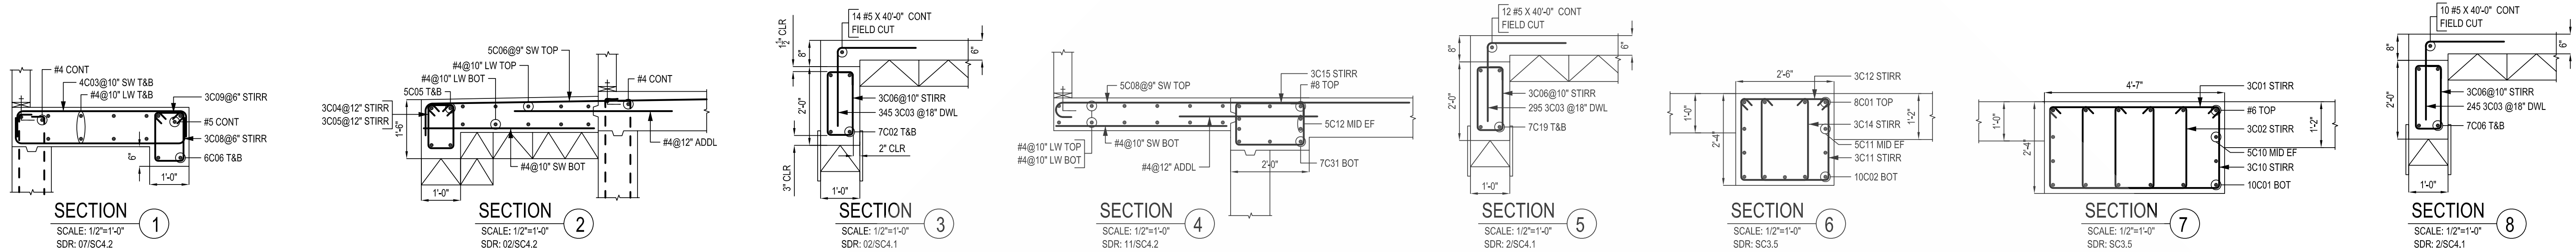

Release Number: AREA-1 BEAM

| Bar Mark | Qty | Size | Total Length | Type | X | Y | Z | W | V | U | T | S | R | Q | P | O | N | M | L | K | J | I | H | G | F | E | D | C | B | A |
|----------|-----|------|--------------|------|--------|-----------|-----------|-----------|-----------|---|---|---|---|---|---|---|---|---|---|---|---|---|---|---|---|---|---|---|---|---|
| 3003 | 245 | #3 | 4'-0" | 17 | | | | 2'-0" | | | | | | | | | | | | | | | | | | | | | | |
| 3004 | 184 | #3 | 1'-4" | 112 | 0'-4" | 0'-8" | | | | | | | | | | | | | | | | | | | | | | | | |
| 3005 | 198 | #3 | 3'-7" | 53 | 0'-4" | 1'-1 1/2" | 0'-8" | 1'-1 1/2" | | | | | | | | | | | | | | | | | | | | | | |
| 3006 | 507 | #3 | 5'-3" | 12 | 0'-4" | 0'-8" | 1'-7 1/2" | 0'-8" | 1'-7 1/2" | | | | | | | | | | | | | | | | | | | | | |
| 3007 | 44 | #3 | 6'-1" | 12 | 0'-4" | 1'-1" | 1'-7 1/2" | 1'-1" | 1'-7 1/2" | | | | | | | | | | | | | | | | | | | | | |
| 3008 | 36 | #3 | 3'-11" | 12 | 0'-4" | 1'-5" | 0'-9" | 1'-5" | 1'-7 1/2" | | | | | | | | | | | | | | | | | | | | | |
| 3009 | 36 | #3 | 1'-5" | 112 | 0'-4" | 0'-8" | | | | | | | | | | | | | | | | | | | | | | | | |
| 5003 | 112 | #5 | 4'-0" | 17 | | | | 2'-0" | | | | | | | | | | | | | | | | | | | | | | |
| 5004 | 32 | #5 | 6'-10" | 2 | 0'-10" | 5'-2" | | | | | | | | | | | | | | | | | | | | | | | | |
| 5005 | 32 | #5 | 16'-4" | 2 | 0'-10" | 14'-8" | | | | | | | | | | | | | | | | | | | | | | | | |
| 5C16 | 8 | #5 | 4'-9" | 2 | 0'-10" | 3'-1" | | | | | | | | | | | | | | | | | | | | | | | | |
| 5C17 | 8 | #5 | 14'-8" | 2 | 0'-10" | 13'-0" | | | | | | | | | | | | | | | | | | | | | | | | |
| 6C06 | 8 | #5 | 12'-1" | 2 | 1'-0" | 10'-1" | | | | | | | | | | | | | | | | | | | | | | | | |
| 7C02 | 44 | #7 | 14'-0" | 2 | 1'-2" | 11'-8" | | | | | | | | | | | | | | | | | | | | | | | | |
| 7C03 | 8 | #7 | 6'-9" | 2 | 1'-2" | 4'-5" | | | | | | | | | | | | | | | | | | | | | | | | |
| 7C04 | 56 | #7 | 12'-4" | 2 | 1'-2" | 9'-2" | | | | | | | | | | | | | | | | | | | | | | | | |
| 7C05 | 8 | #7 | 10'-2" | 2 | 1'-2" | 7'-10" | | | | | | | | | | | | | | | | | | | | | | | | |
| 7C06 | 8 | #7 | 16'-4" | 2 | 1'-2" | 14'-4" | | | | | | | | | | | | | | | | | | | | | | | | |
| 7C07 | 8 | #7 | 13'-4" | 2 | 1'-2" | 11'-2" | | | | | | | | | | | | | | | | | | | | | | | | |
| 7C10 | 8 | #7 | 17'-4" | 2 | 1'-2" | 15'-2" | | | | | | | | | | | | | | | | | | | | | | | | |
| 7C13 | 56 | #7 | 4'-4" | 17 | | | | 2'-2" | | | | | | | | | | | | | | | | | | | | | | |
| 7C27 | 32 | #7 | 4'-4" | 3 | | | | 2'-2" | | | | | | | | | | | | | | | | | | | | | | |
| 7C28 | 16 | #7 | 6'-11" | 2 | 1'-2" | 7'-9" | | | | | | | | | | | | | | | | | | | | | | | | |
| 7C47 | 16 | #7 | 14'-8" | 2 | 1'-2" | 12'-4" | | | | | | | | | | | | | | | | | | | | | | | | |

Release Number: AREA-1 SLAB

| Bar Mark | Qty | Size | Total Length | Type | X | Y | Z | W | V | U | T | S | R | Q | P | O | N | M | L | K | J | I | H | G | F | E | D | C | B | A |
|----------|-----|------|--------------|------|--------|---------|-------|-------|-------|-------|---|---|---|---|---|---|---|---|---|---|---|---|---|---|---|---|---|---|---|---|
| 4201 | 22 | #4 | 4'-0" | 17 | | | | 2'-0" | | | | | | | | | | | | | | | | | | | | | | |
| 4203 | 24 | #4 | 5'-8" | 2 | 0'-8" | 4'-4" | | | | | | | | | | | | | | | | | | | | | | | | |
| 4204 | 992 | #4 | 5'-1" | 25 | 0'-8" | 1'-5" | 0'-8" | 0'-8" | 0'-8" | 1'-5" | | | | | | | | | | | | | | | | | | | | |
| 4205 | 88 | #4 | 6'-8" | 2 | 0'-8" | 6'-0" | | | | | | | | | | | | | | | | | | | | | | | | |
| 4206 | 16 | #4 | 20'-8" | 2 | 0'-8" | 20'-1" | | | | | | | | | | | | | | | | | | | | | | | | |
| 4208 | 199 | #4 | 5'-3" | 2 | 0'-8" | 4'-7" | | | | | | | | | | | | | | | | | | | | | | | | |
| 4209 | 25 | #4 | 5'-8" | 2 | 0'-8" | 5'-1" | | | | | | | | | | | | | | | | | | | | | | | | |
| 4210 | 163 | #4 | 7'-0" | 2 | 0'-8" | 6'-4" | | | | | | | | | | | | | | | | | | | | | | | | |
| 4213 | 2 | #4 | 4'-8" | 2 | 0'-8" | 4'-0" | | | | | | | | | | | | | | | | | | | | | | | | |
| 5007 | 24 | #5 | 12'-1" | 2 | 0'-10" | 11'-3" | | | | | | | | | | | | | | | | | | | | | | | | |
| 5009 | 4 | #5 | 12'-2" | 2 | 0'-10" | 11'-4" | | | | | | | | | | | | | | | | | | | | | | | | |
| 5C15 | 4 | #5 | 12'-11" | 1 | 0'-10" | 12'-4" | | | | | | | | | | | | | | | | | | | | | | | | |
| 5C18 | 12 | #5 | 17'-0" | 2 | 0'-10" | 16'-2" | | | | | | | | | | | | | | | | | | | | | | | | |
| 6C07 | 3 | #5 | 17'-3" | 1 | 0'-8" | 16'-7" | | | | | | | | | | | | | | | | | | | | | | | | |
| 7C34 | 8 | #7 | 11'-7" | 1 | 0'-10" | 10'-9" | | | | | | | | | | | | | | | | | | | | | | | | |
| 7C35 | 7 | #7 | 17'-7" | 1 | 0'-10" | 16'-4" | | | | | | | | | | | | | | | | | | | | | | | | |
| 7C45 | 5 | #7 | 16'-0" | 1 | 0'-10" | 9'-2" | | | | | | | | | | | | | | | | | | | | | | | | |
| 7C46 | 5 | #7 | 20'-11" | 1 | 0'-10" | 20'-1" | | | | | | | | | | | | | | | | | | | | | | | | |
| 8C02 | 3 | #8 | 20'-8" | 1 | 0'-11" | 20'-10" | | | | | | | | | | | | | | | | | | | | | | | | |

Release Number: AREA-1 EPDM

| Bar Mark | Qty | Size | Total Length | Type | X | Y | Z | W | V | U | T | S | R | Q | P | O | N | M | L | K | J | I | H | G | F | E | D | C | B | A |
|----------|-----|------|--------------|------|--------|--------|---|---|---|---|---|---|---|---|---|---|---|---|---|---|---|---|---|---|---|---|---|---|---|---|
| 5006 | 196 | #3 | 15'-10" | 2 | 0'-10" | 15'-0" | | | | | | | | | | | | | | | | | | | | | | | | |

Release Number: AREA-2 BEAM

| Bar Mark | Qty | Size | Total Length | Type | X | Y | Z | W | V | U | T | S | R | Q | P | O | N | M | L | K | J | I | H | G | F | E | D | C | B | A |
|----------|-----|------|--------------|------|--------|-----------|-----------|-----------|-----------|---|---|---|---|---|---|---|---|---|---|---|---|---|---|---|---|---|---|---|---|---|
| 3001 | 4 | #3 | 5'-0" | 112 | 0'-4" | 4'-4" | | | | | | | | | | | | | | | | | | | | | | | | |
| 3002 | 82 | #3 | 6'-8" | 53 | 0'-4" | 2'-1" | 1'-10" | 2'-1" | | | | | | | | | | | | | | | | | | | | | | |
| 3003 | 296 | #3 | 4'-0" | 17 | | | | 2'-0" | | | | | | | | | | | | | | | | | | | | | | |
| 3004 | 80 | #3 | 1'-4" | 112 | 0'-4" | 0'-8" | | | | | | | | | | | | | | | | | | | | | | | | |
| 3005 | 80 | #3 | 3'-7" | 53 | 0'-4" | 1'-1 1/2" | 0'-8" | 1'-1 1/2" | | | | | | | | | | | | | | | | | | | | | | |
| 3006 | 536 | #3 | 5'-3" | 12 | 0'-4" | 0'-8" | 1'-7 1/2" | 0'-8" | 1'-7 1/2" | | | | | | | | | | | | | | | | | | | | | |
| 3010 | 44 | #3 | 2'-1" | 53 | 0'-4" | 2'-1" | 4'-4" | 2'-1" | | | | | | | | | | | | | | | | | | | | | | |
| 3011 | 44 | #3 | 2'-1" | 53 | 0'-4" | 2'-1" | 2'-3" | 2'-1" | | | | | | | | | | | | | | | | | | | | | | |
| 3012 | 44 | #3 | 2'-1" | 112 | 0'-4" | 2'-3" | | | | | | | | | | | | | | | | | | | | | | | | |
| 3013 | 1 | #3 | 5'-2 1/2" | 53 | 0'-4" | 2'-1" | 0'-8" | 2'-1" | | | | | | | | | | | | | | | | | | | | | | |
| 3014 | 43 | #3 | 6'-0 1/2" | 53 | 0'-4" | 2'-1" | 1'-2 1/2" | 2'-1" | | | | | | | | | | | | | | | | | | | | | | |
| 3015 | 62 | #3 | 6'-4" | 12 | 0'-4" | 1'-9" | 1'-1" | 1'-9" | 1'-1" | | | | | | | | | | | | | | | | | | | | | |
| 5003 | 16 | #5 | 4'-0" | 17 | | | | 2'-0" | | | | | | | | | | | | | | | | | | | | | | |
| 5004 | 16 | #5 | 6'-10" | 2 | 0'-10" | 5'-2" | | | | | | | | | | | | | | | | | | | | | | | | |
| 5005 | 16 | #5 | 16'-4" | 2 | 0'-10" | 14'-8" | | | | | | | | | | | | | | | | | | | | | | | | |
| 5C10 | 4 | #5 | 13'-4" | 2 | 0'-10" | 30'-5" | | | | | | | | | | | | | | | | | | | | | | | | |
| 5C11 | 4 | #5 | 22'-6" | 2 | 0'-10" | 20'-10" | | | | | | | | | | | | | | | | | | | | | | | | |
| 5C12 | 4 | #5 | 32'-11" | 2 | 0'-10" | 31'-3" | | | | | | | | | | | | | | | | | | | | | | | | |
| 6C05 | 4 | #6 | 9'-10" | 2 | 1'-0" | 8'-10" | | | | | | | | | | | | | | | | | | | | | | | | |
| 7C02 | 12 | #7 | 14'-0" | 2 | 1'-2" | 11'-8" | | | | | | | | | | | | | | | | | | | | | | | | |
| 7C04 | 36 | #7 | 12'-0" | 2 | 1'-2" | 9'-8" | | | | | | | | | | | | | | | | | | | | | | | | |
| 7C13 | 76 | #7 | 4'-4" | 17 | | | | 2'-2" | | | | | | | | | | | | | | | | | | | | | | |
| 7C14 | 4 | #7 | 10'-8" | 2 | 1'-2" | 8'-4" | | | | | | | | | | | | | | | | | | | | | | | | |
| 7C15 | 12 | #7 | 16'-10" | 2 | 1'-2" | 14'-4" | | | | | | | | | | | | | | | | | | | | | | | | |
| 7C16 | 4 | #7 | 26'- | | | | | | | | | | | | | | | | | | | | | | | | | | | |