

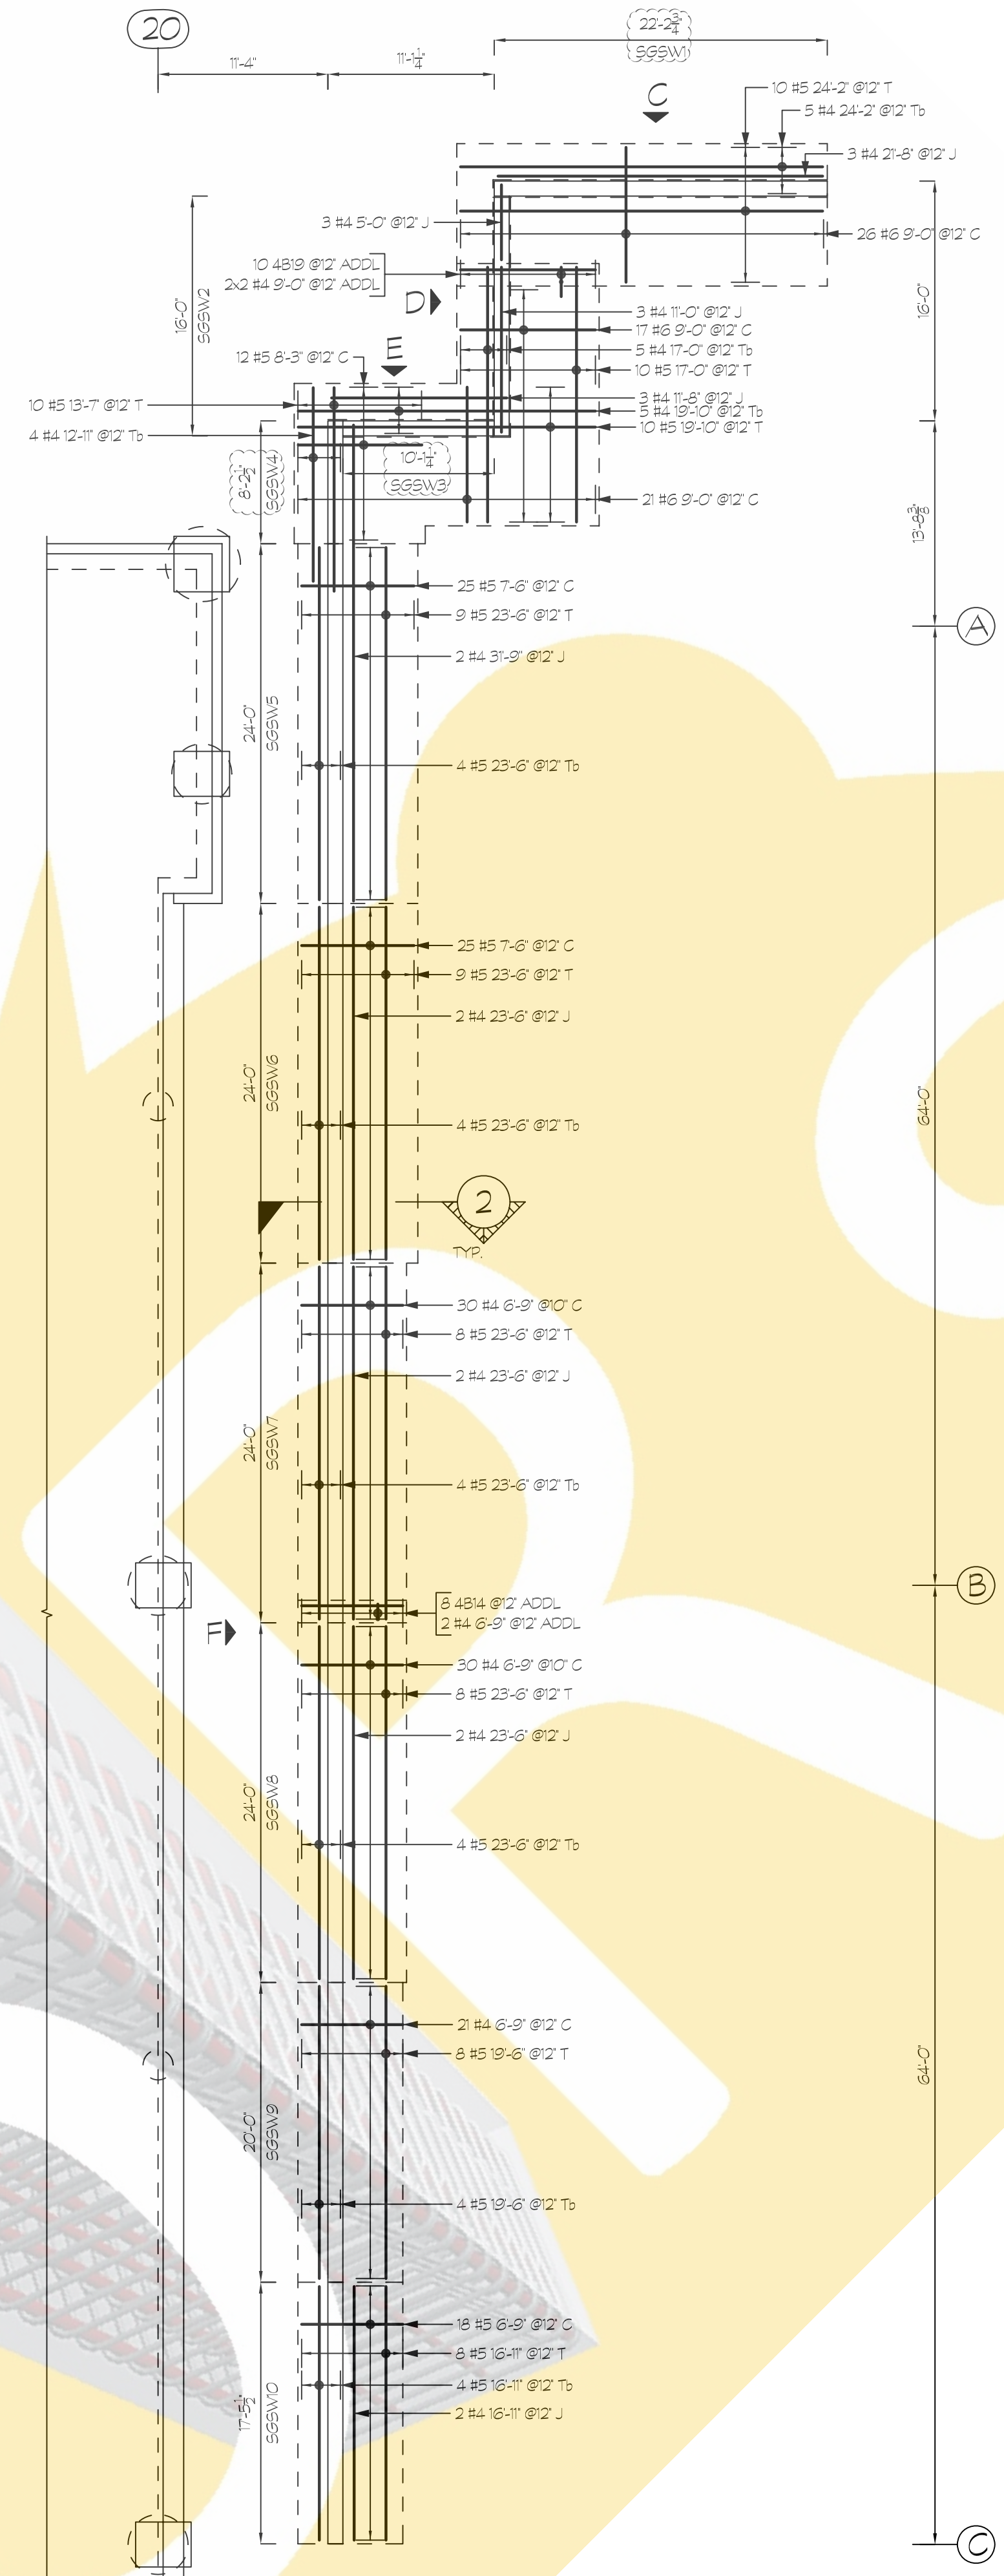









SOUTH GARAGE NORTH SITE RETAINING WALL REBAR LAYOUT
SCALE 1/2"=1'-0"
SDR 515

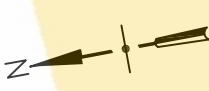

SOUTH GARAGE SOUTH SITE RETAINING WALL REBAR LAYOUT
SCALE 1/2"=1'-0"
SDR 515

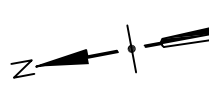

ONCE REBAR SERVICES

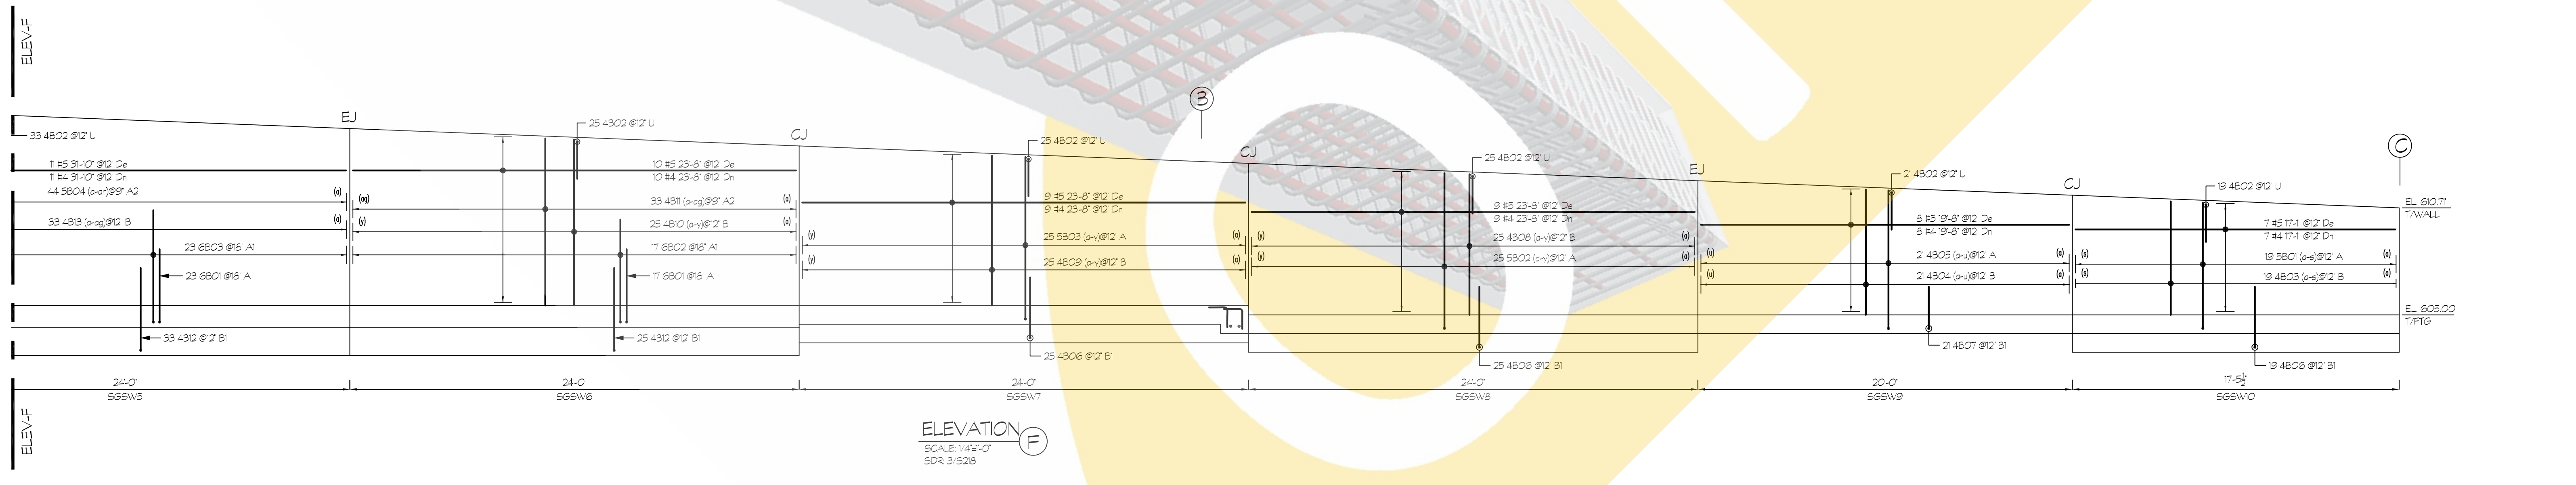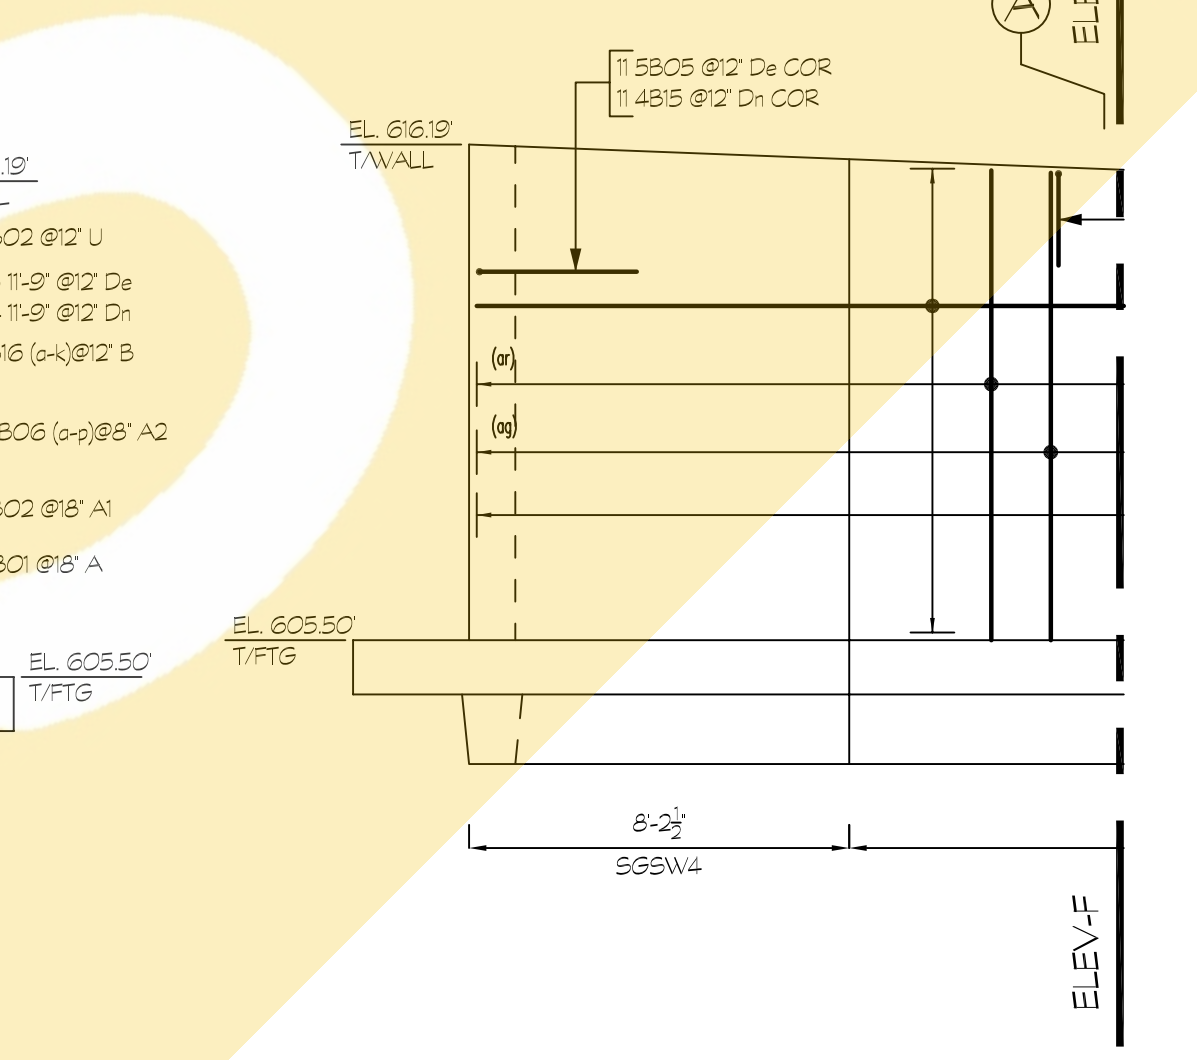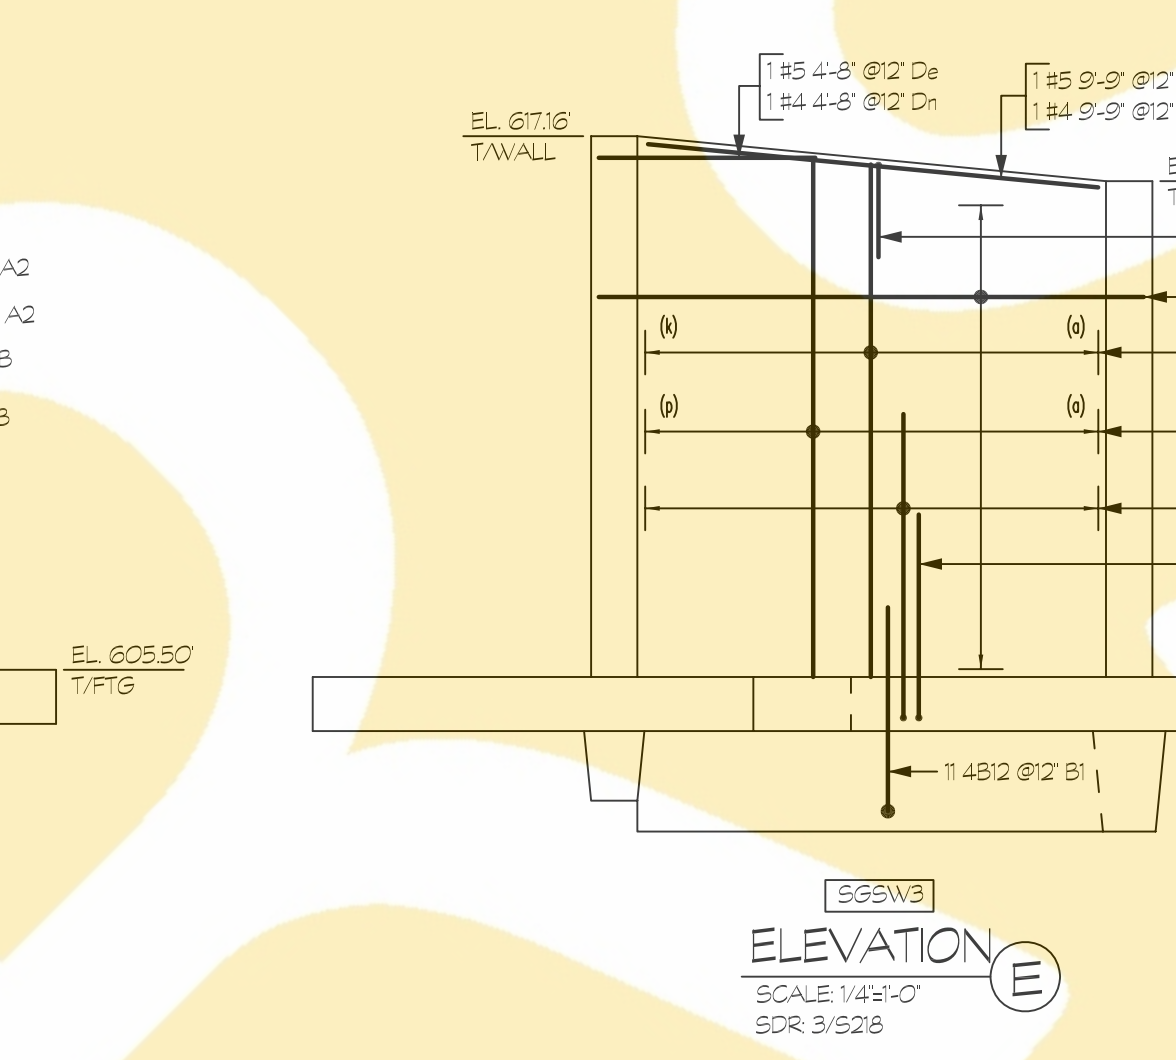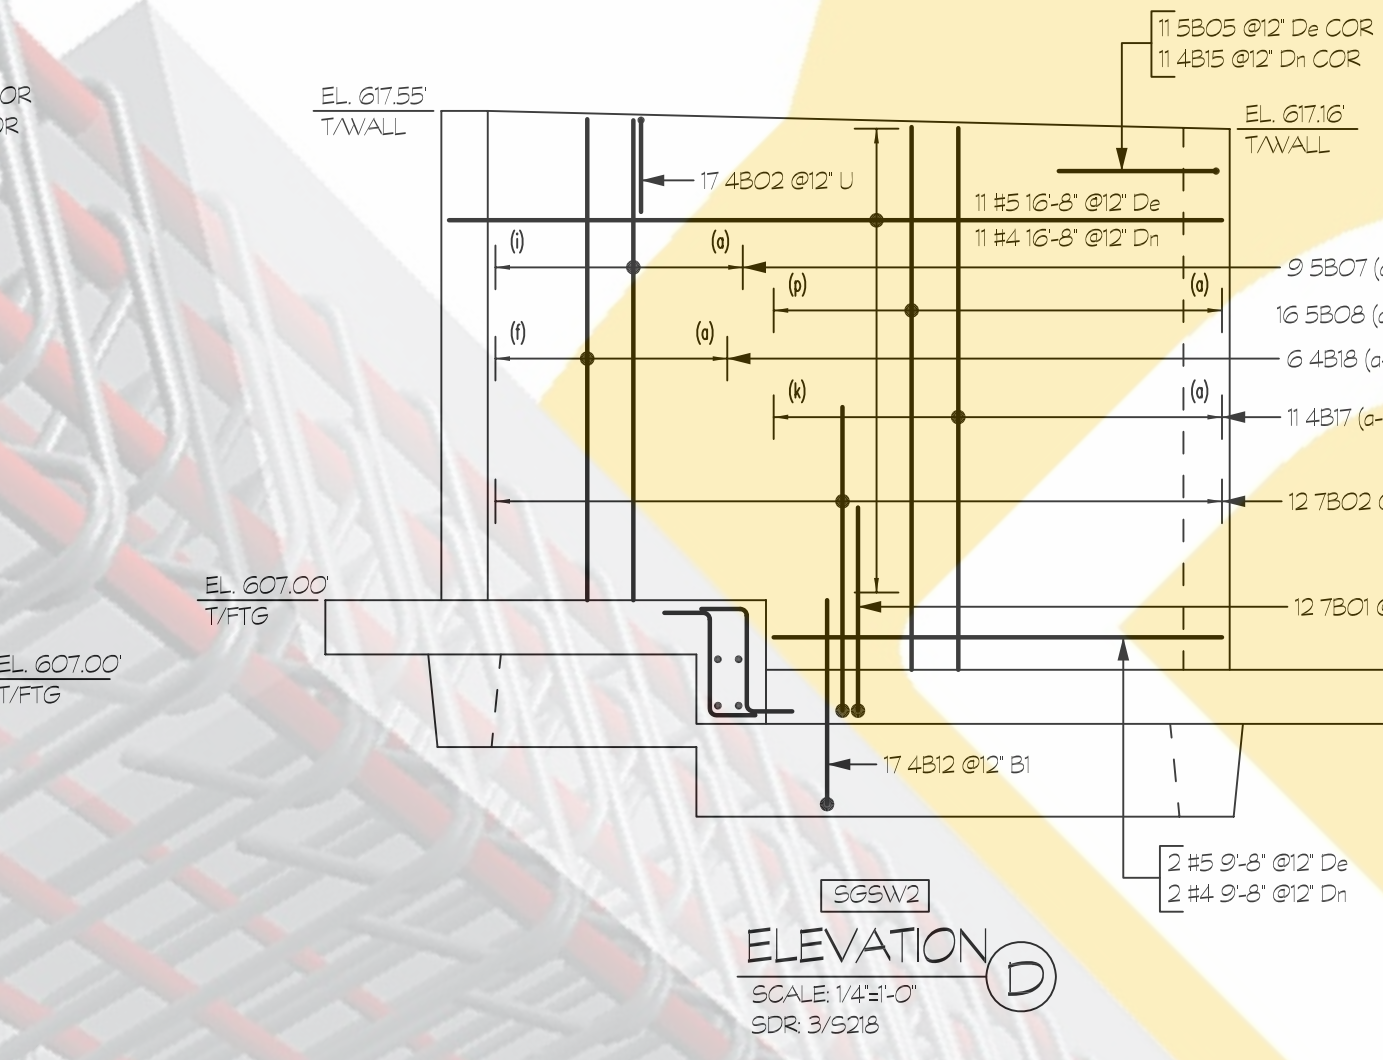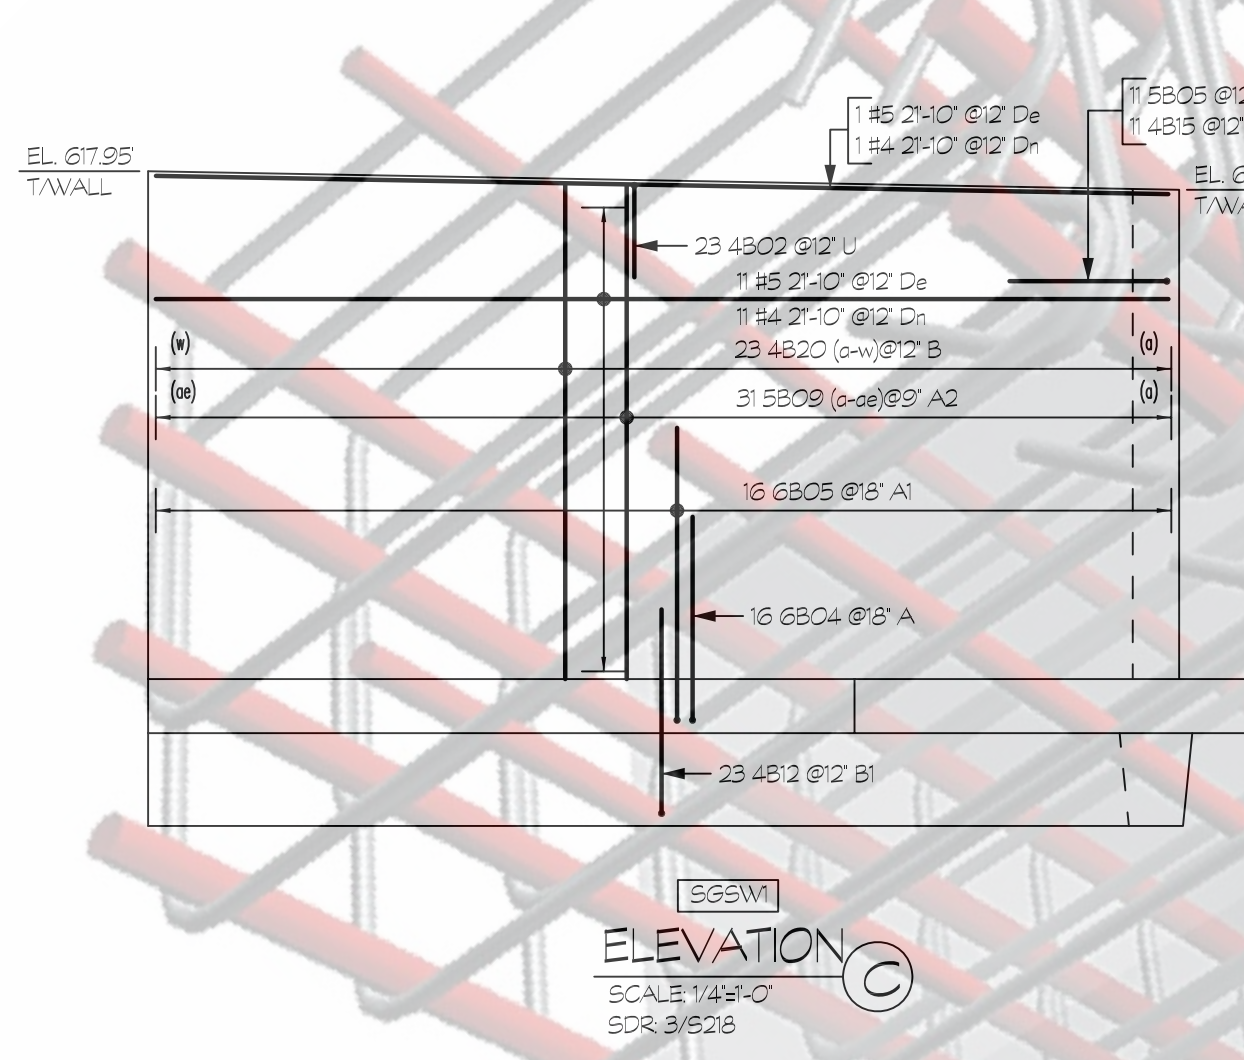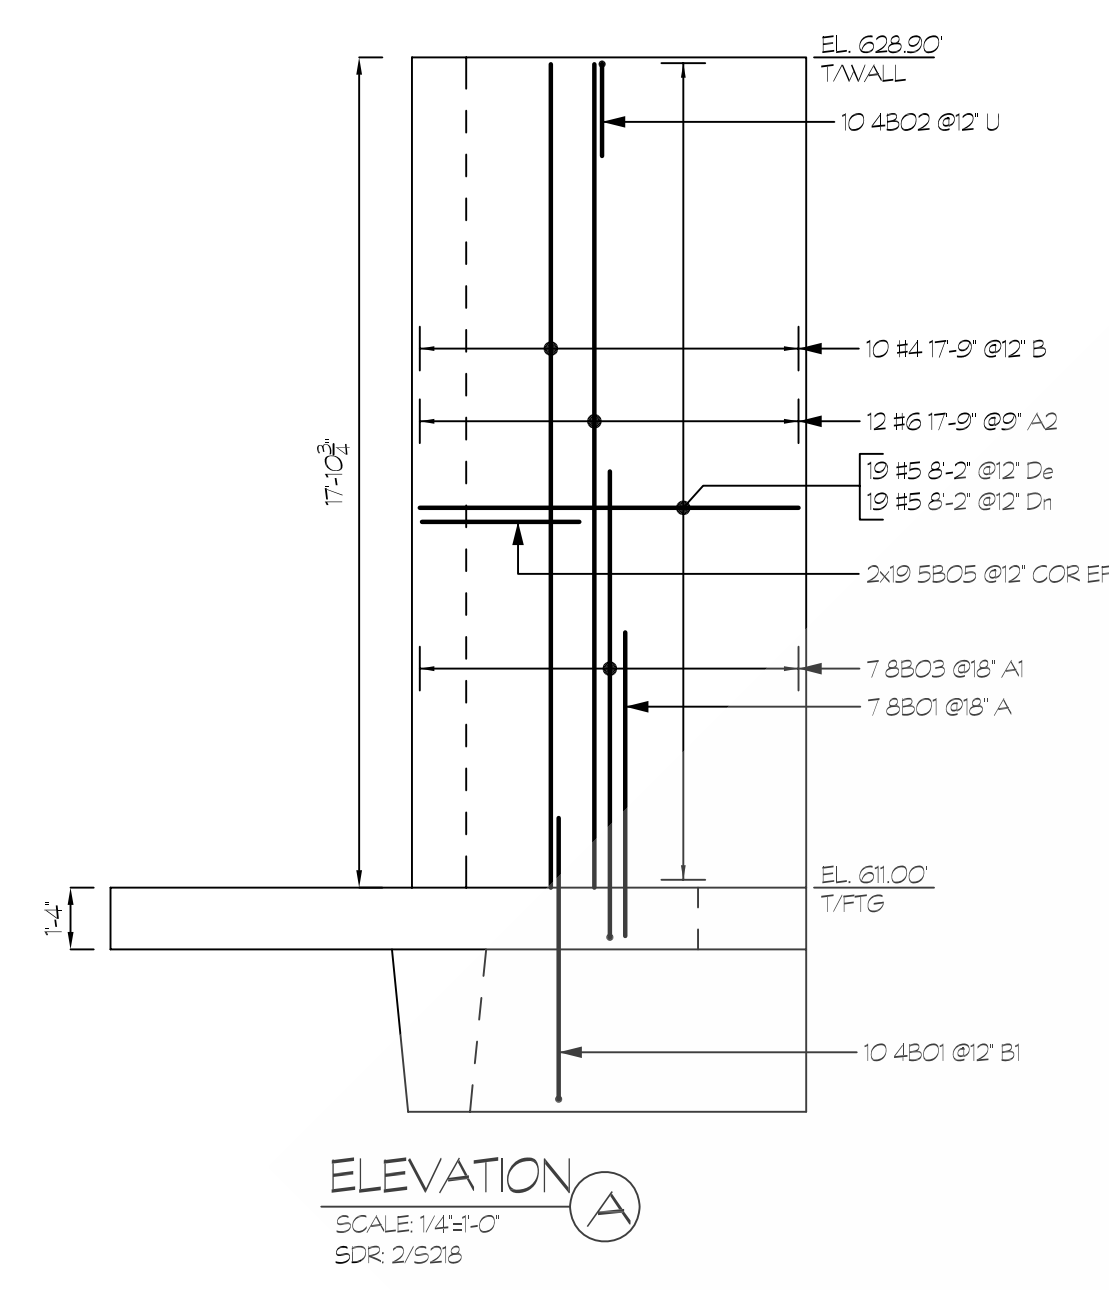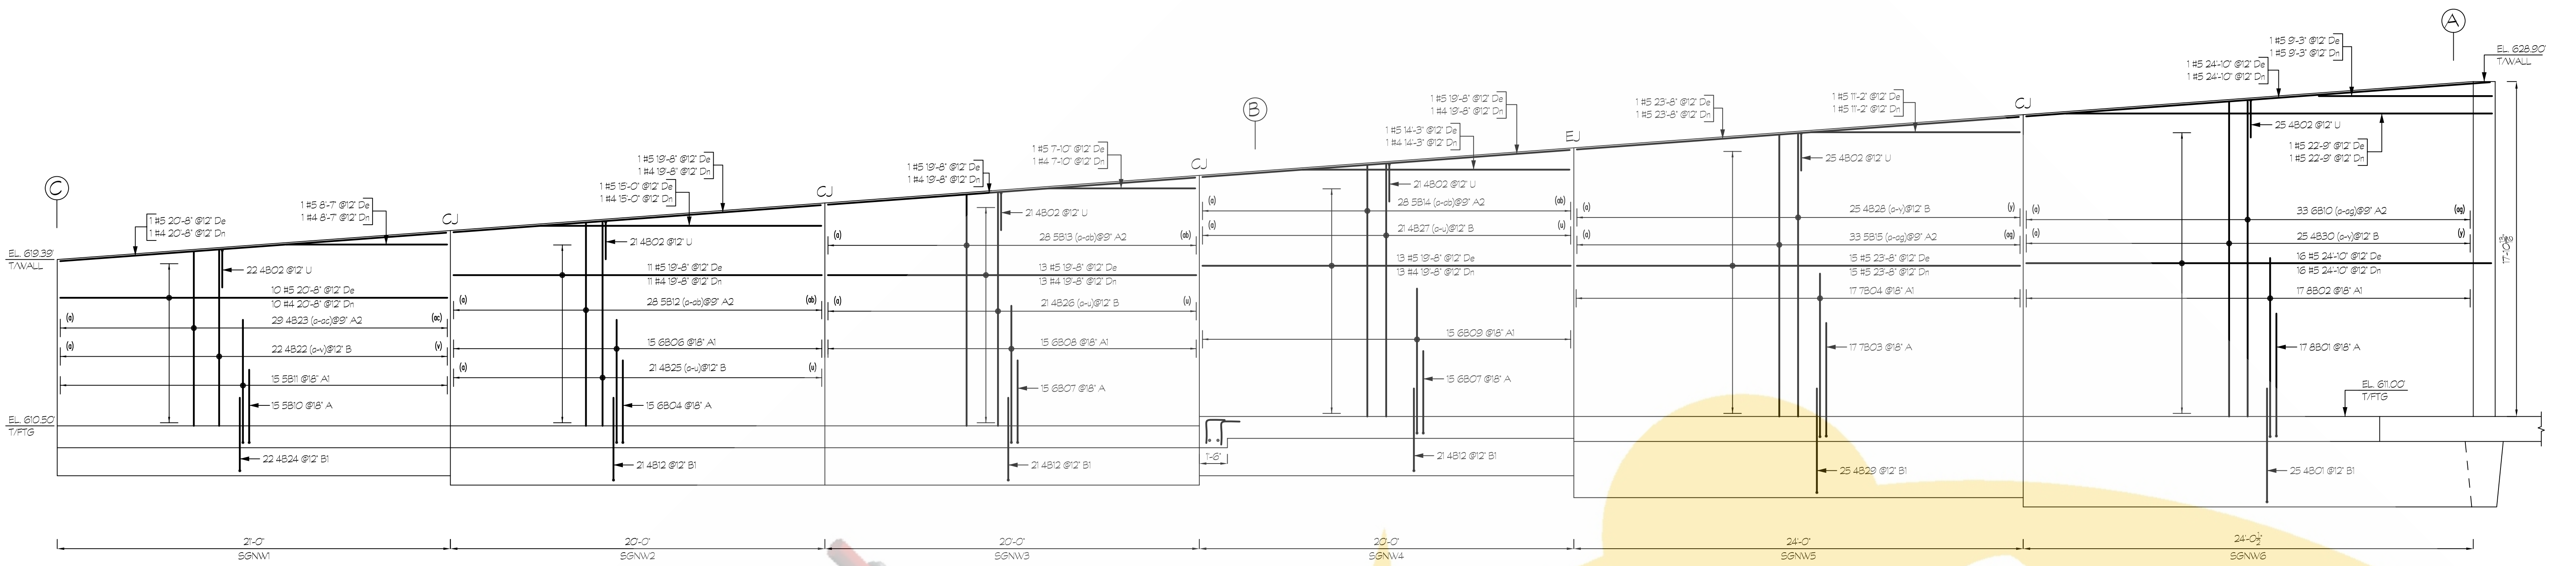

ONCE REBAR SERVICES

