


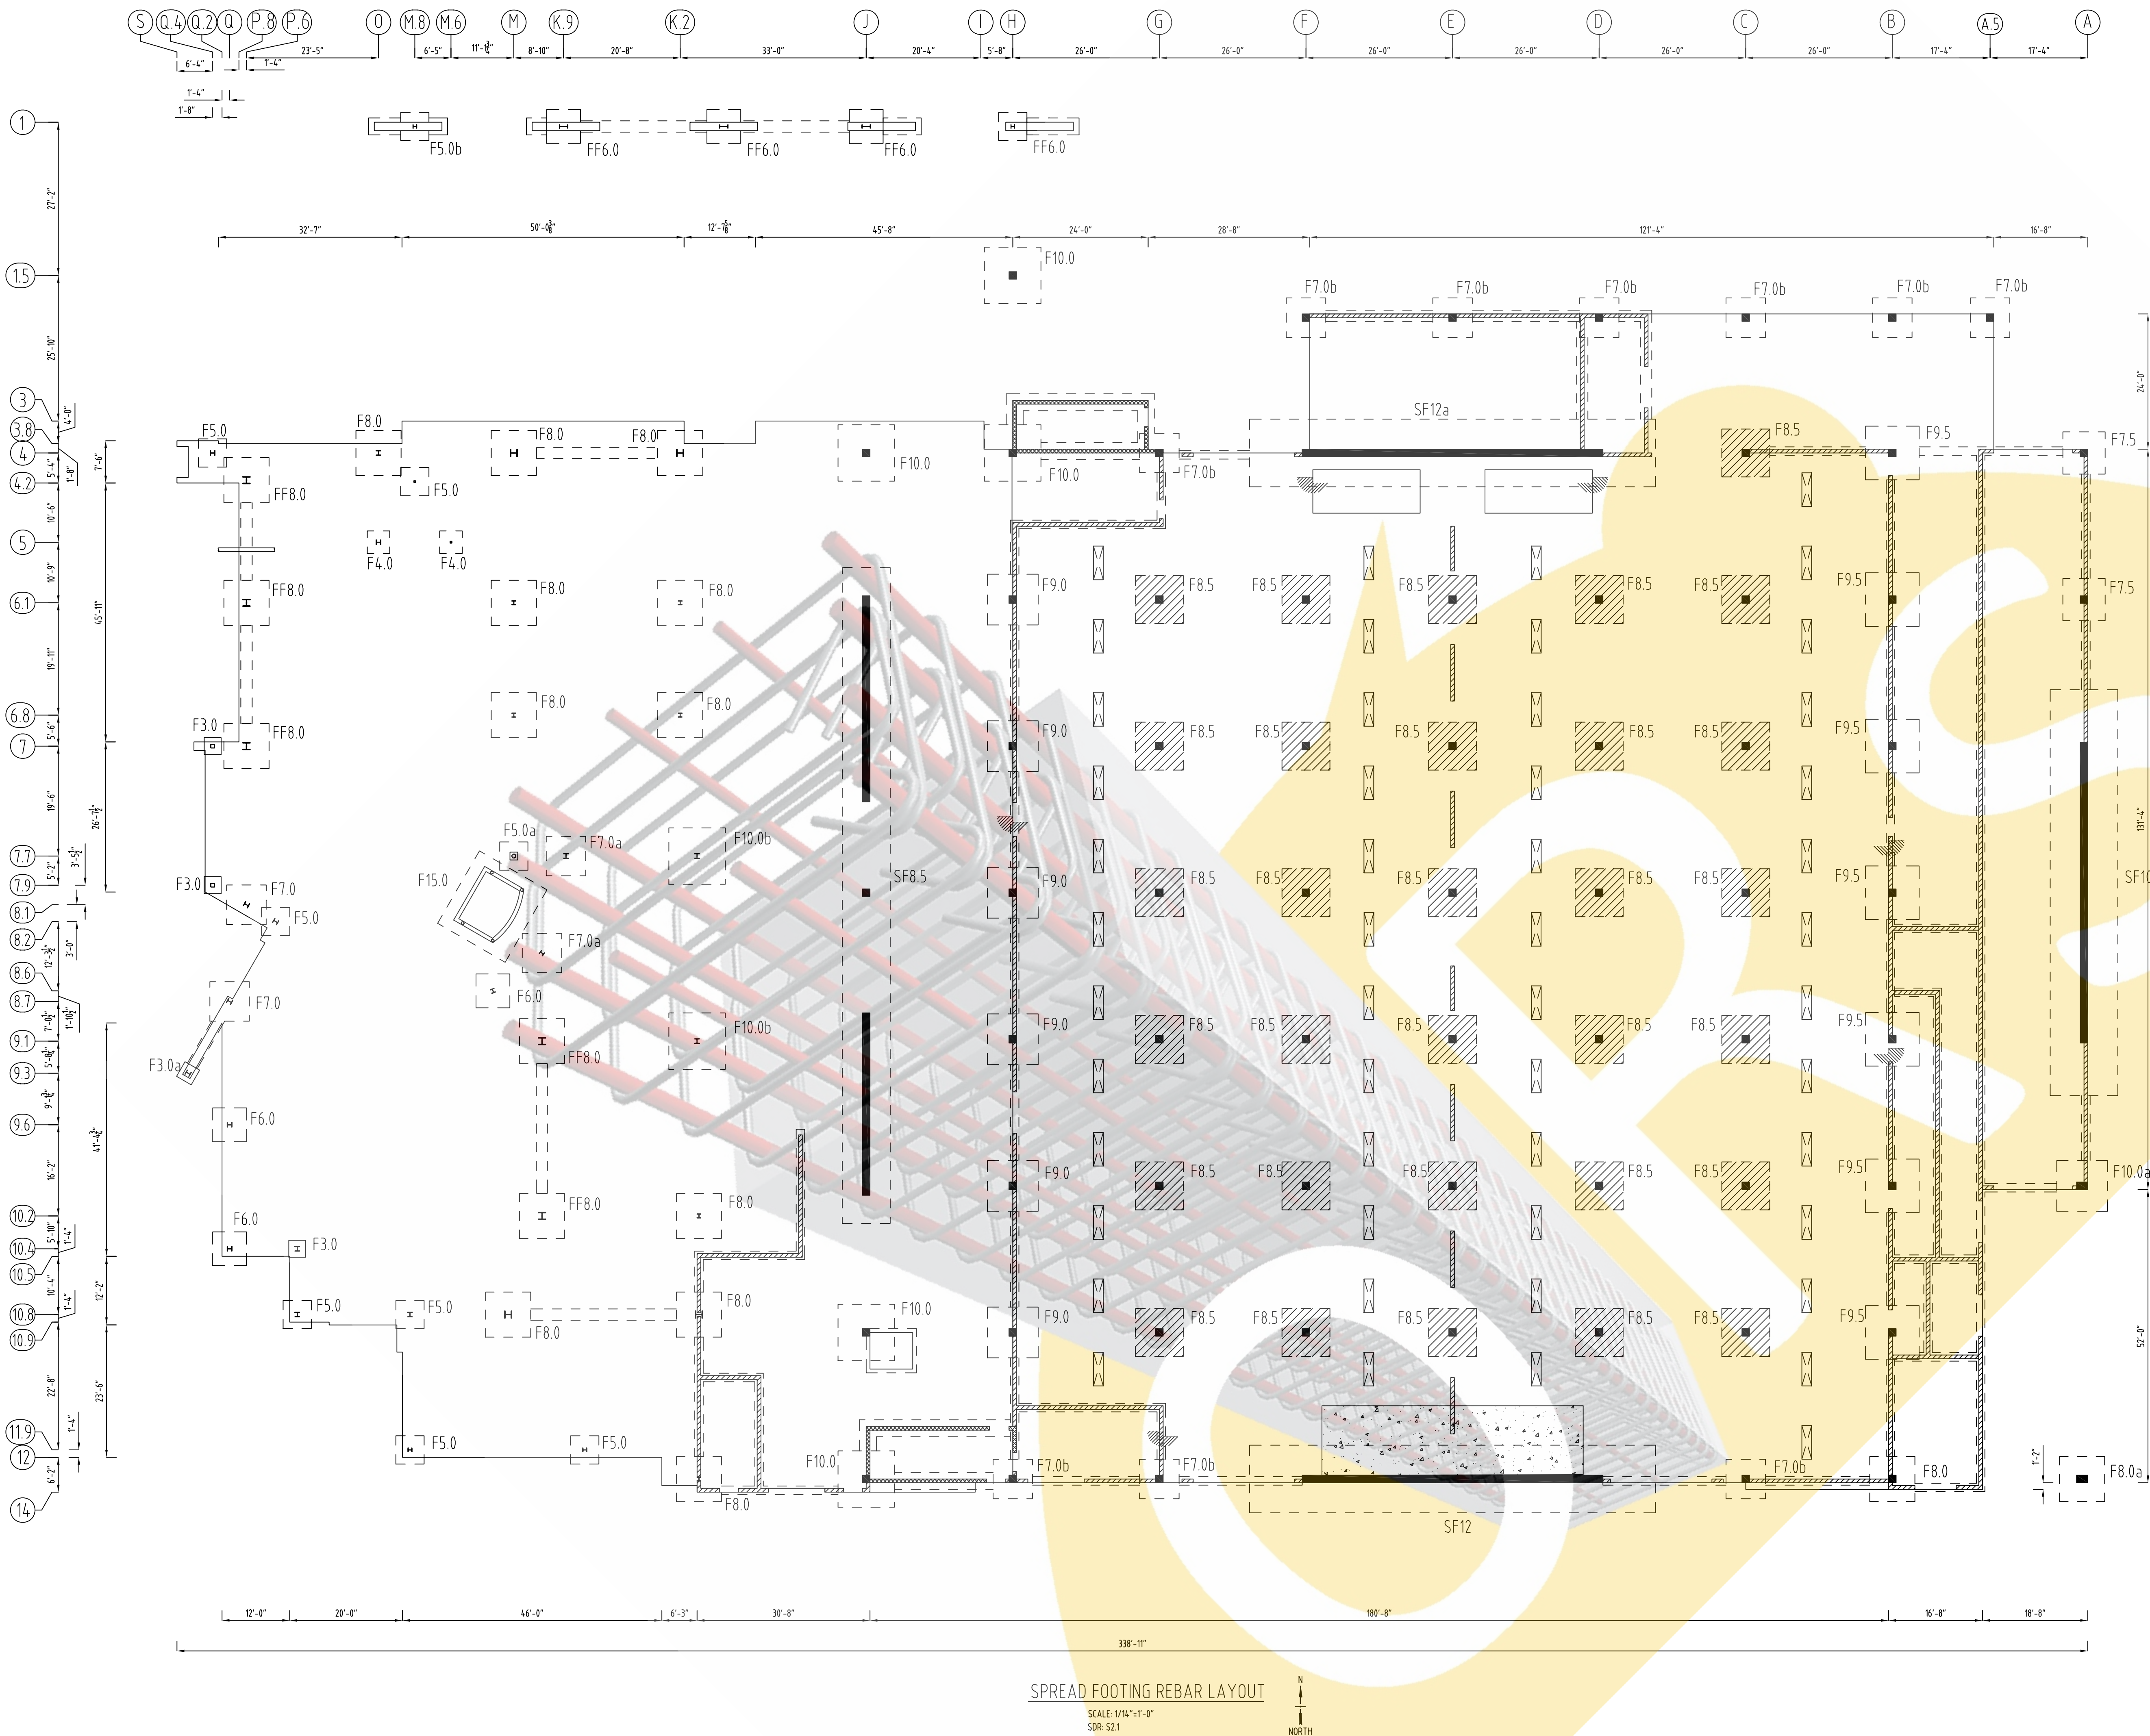
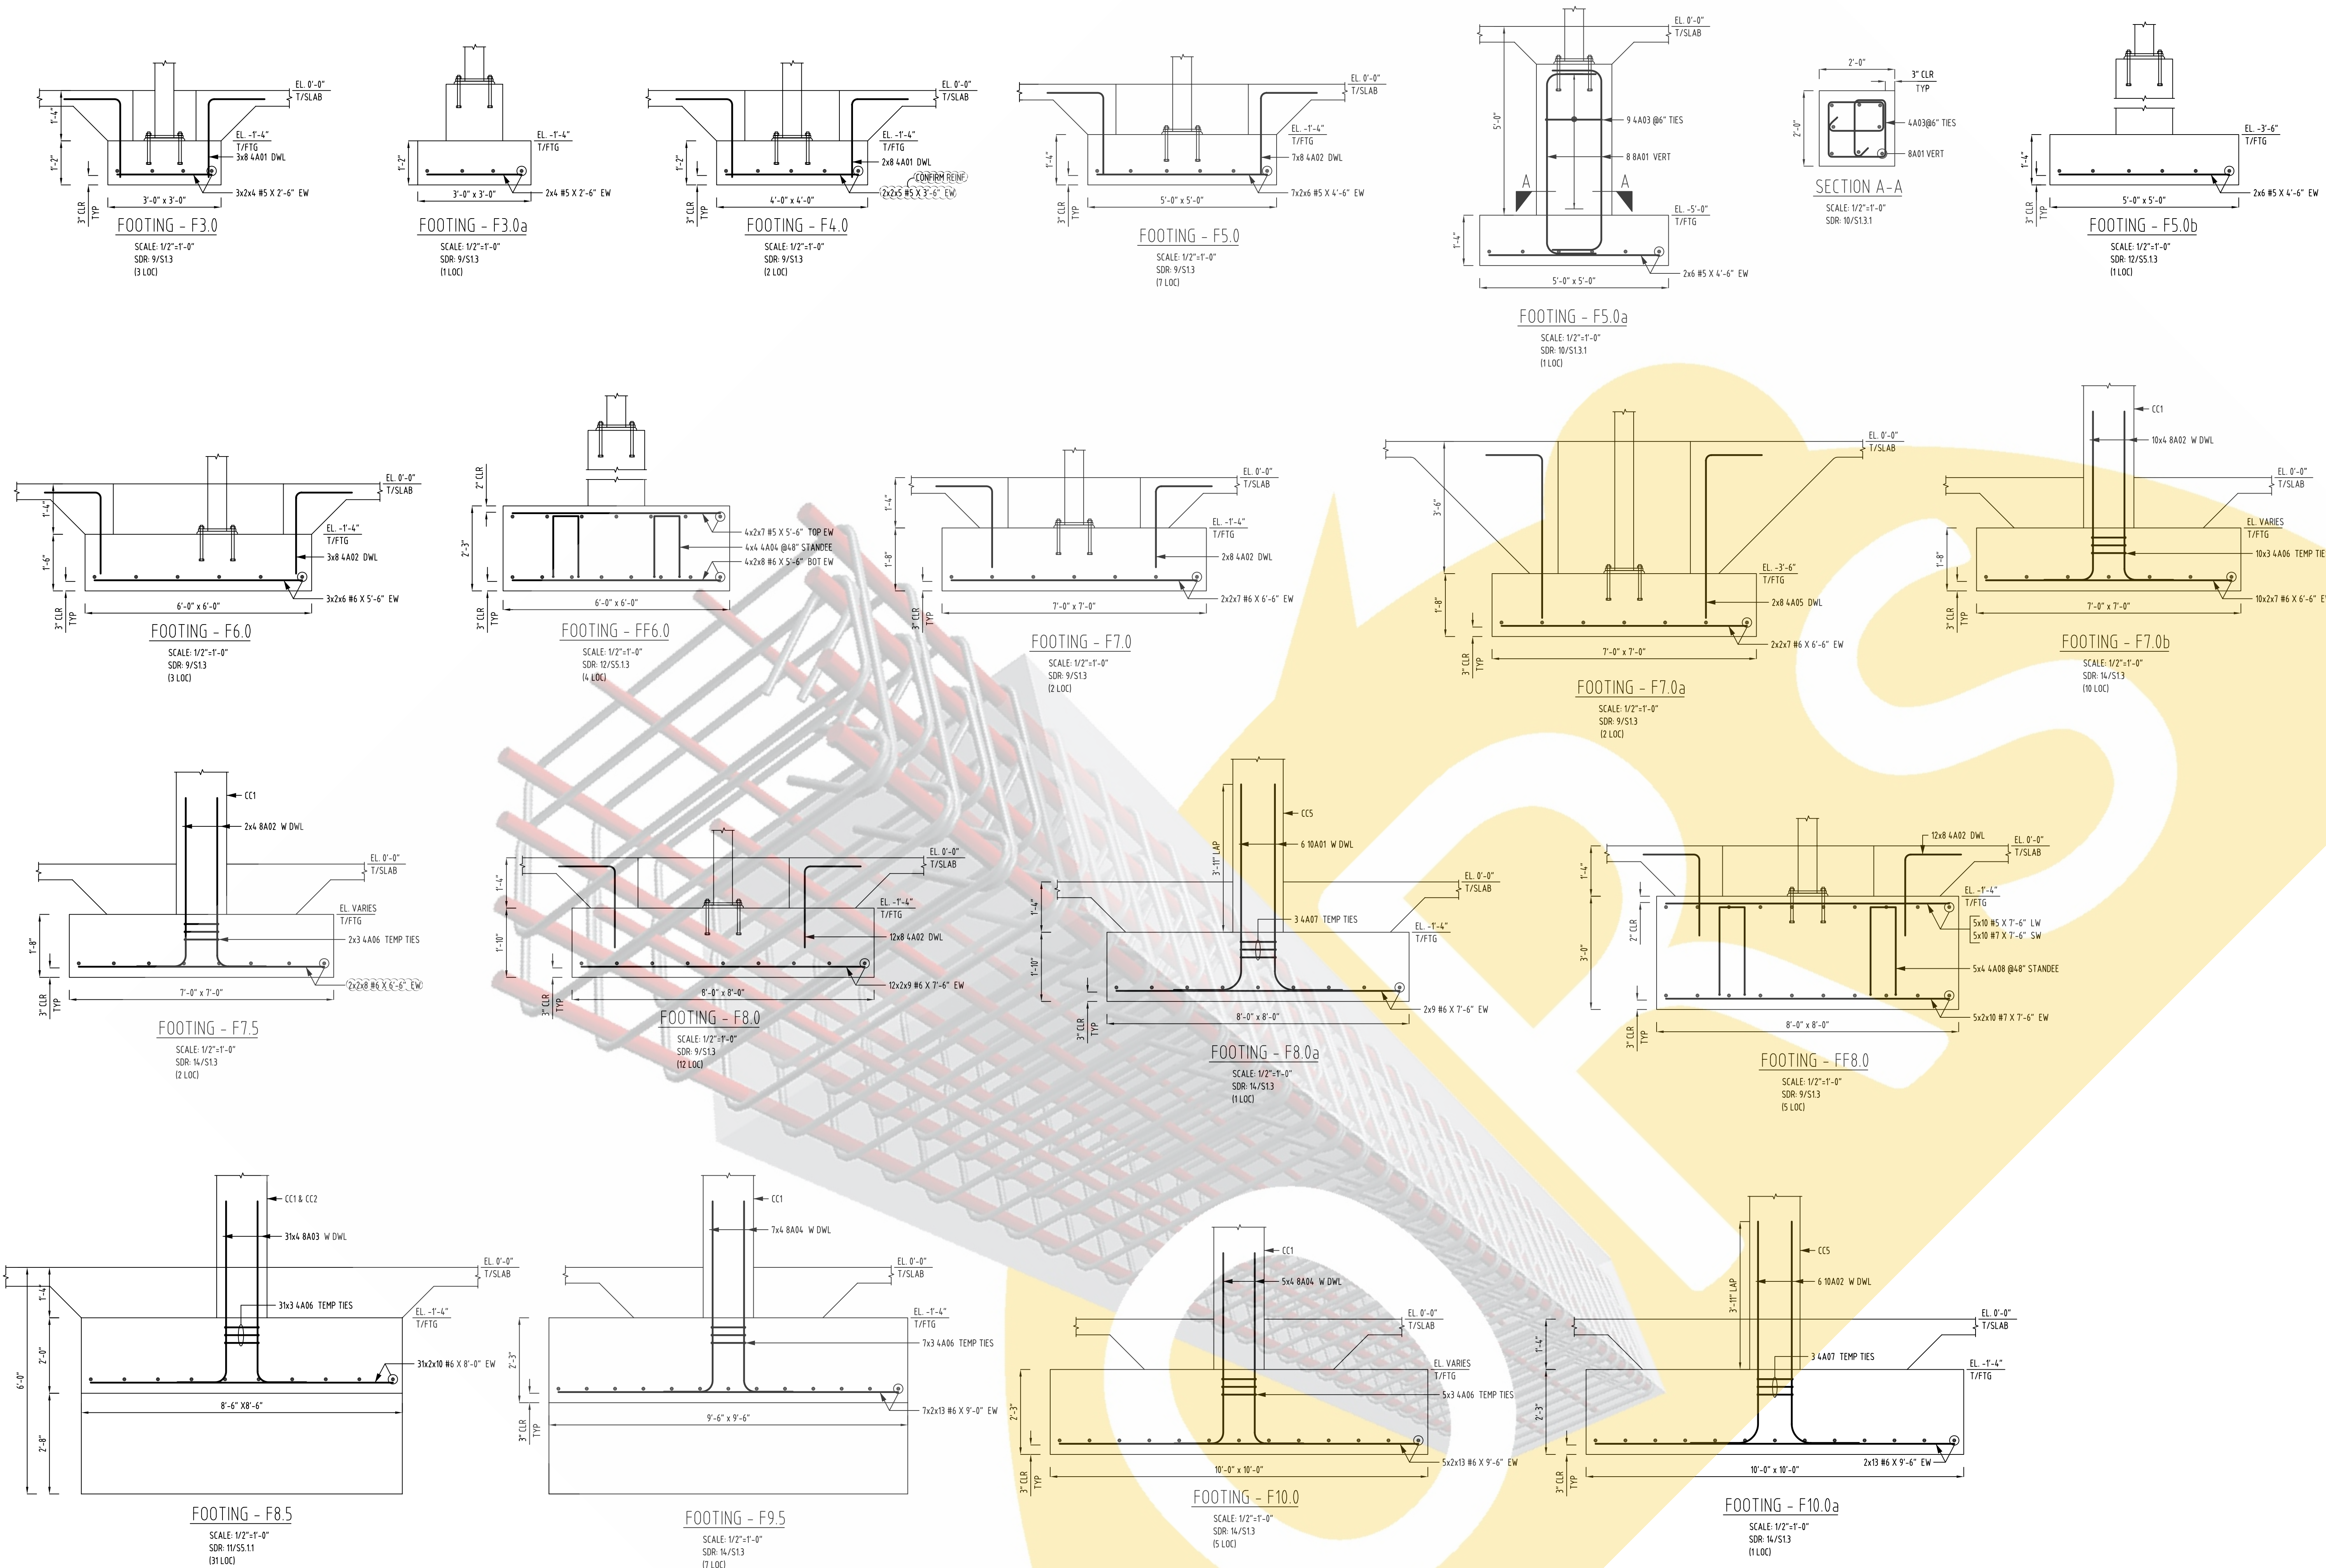
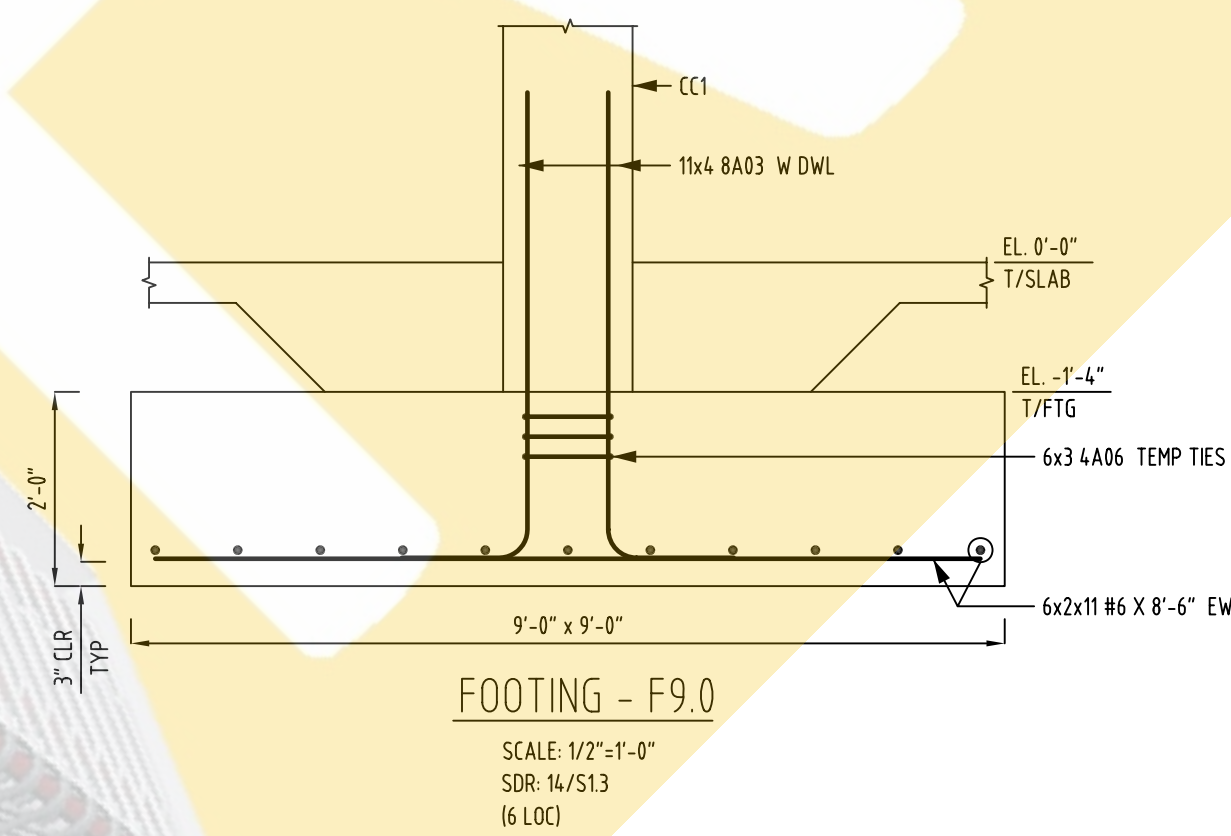
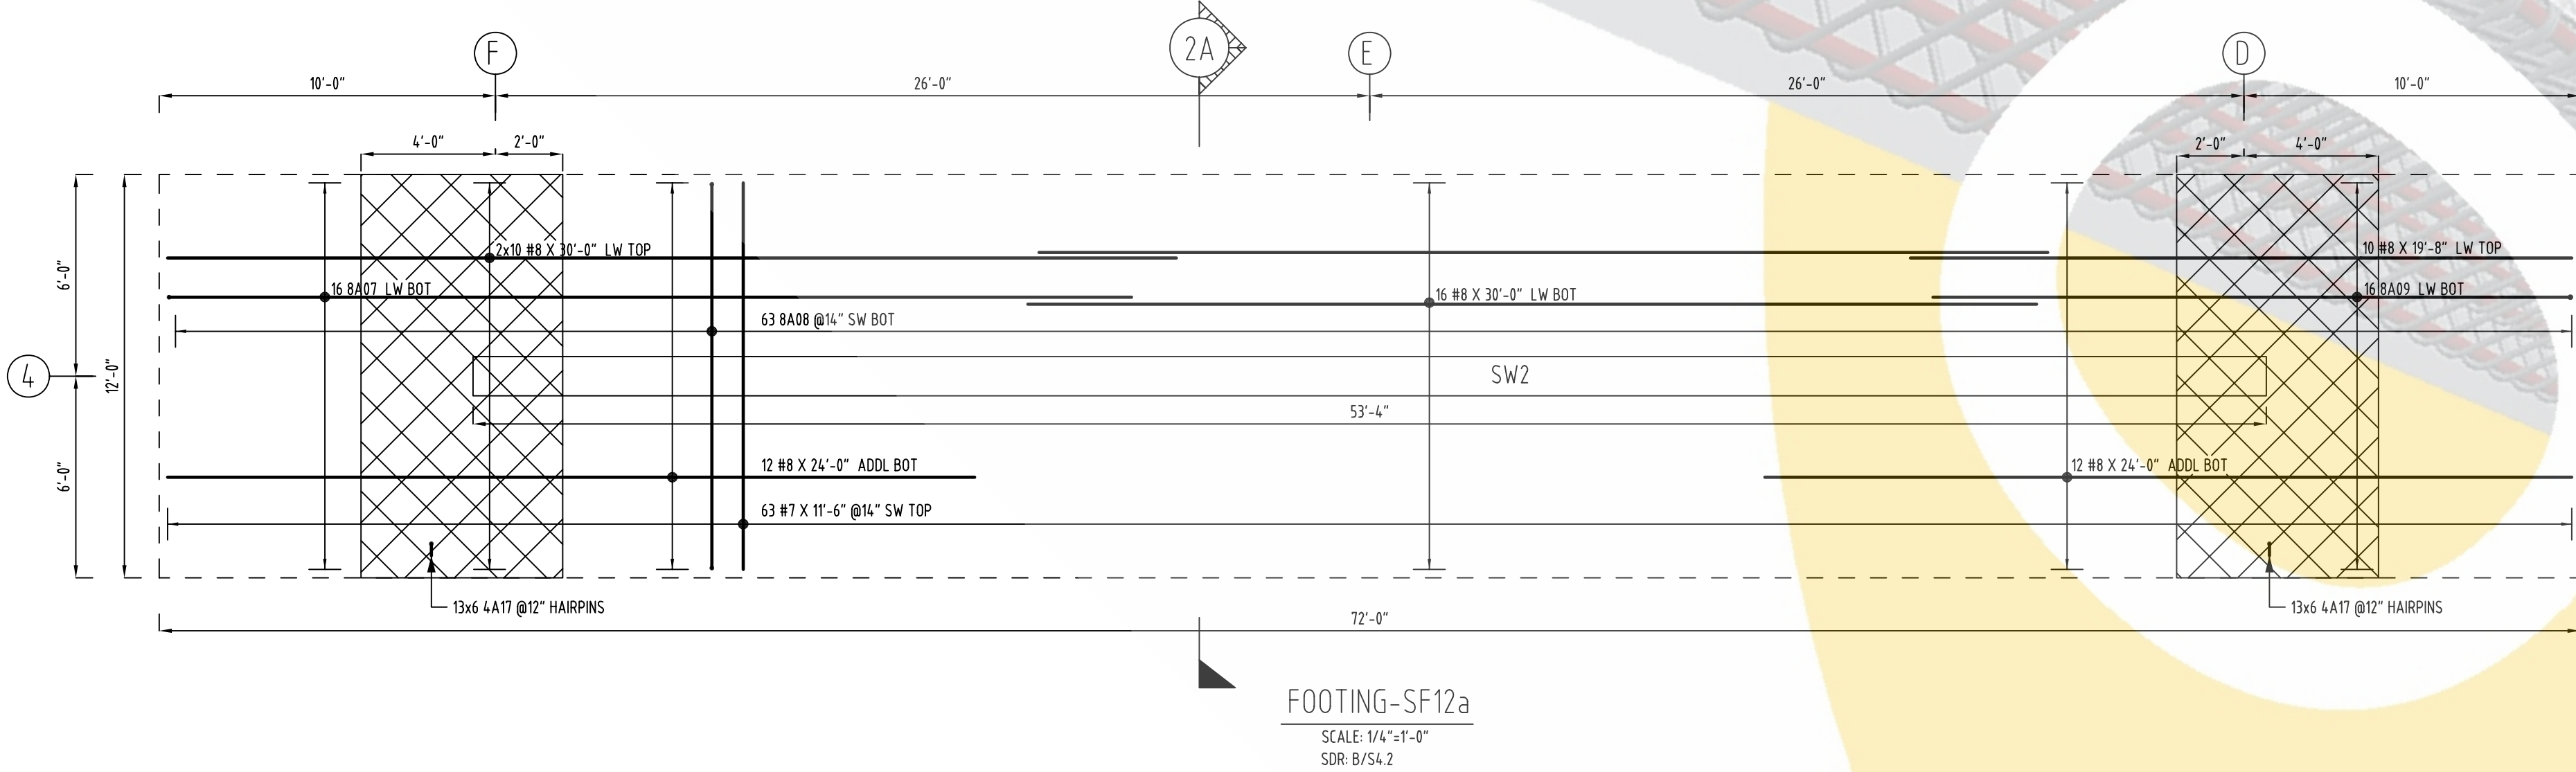
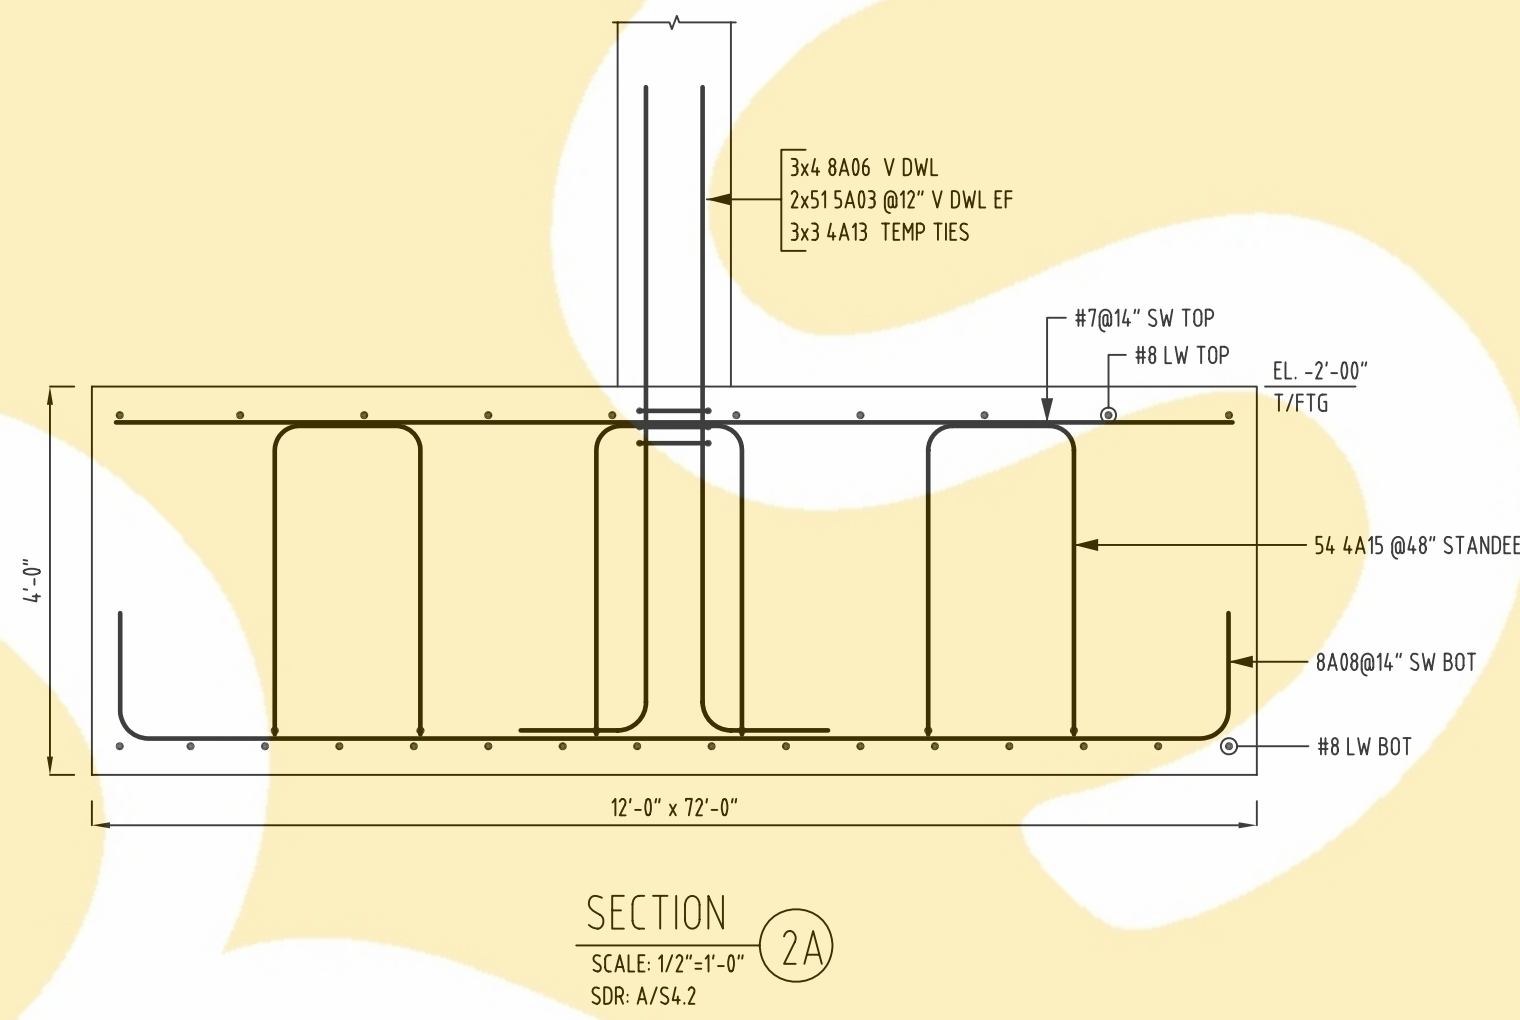
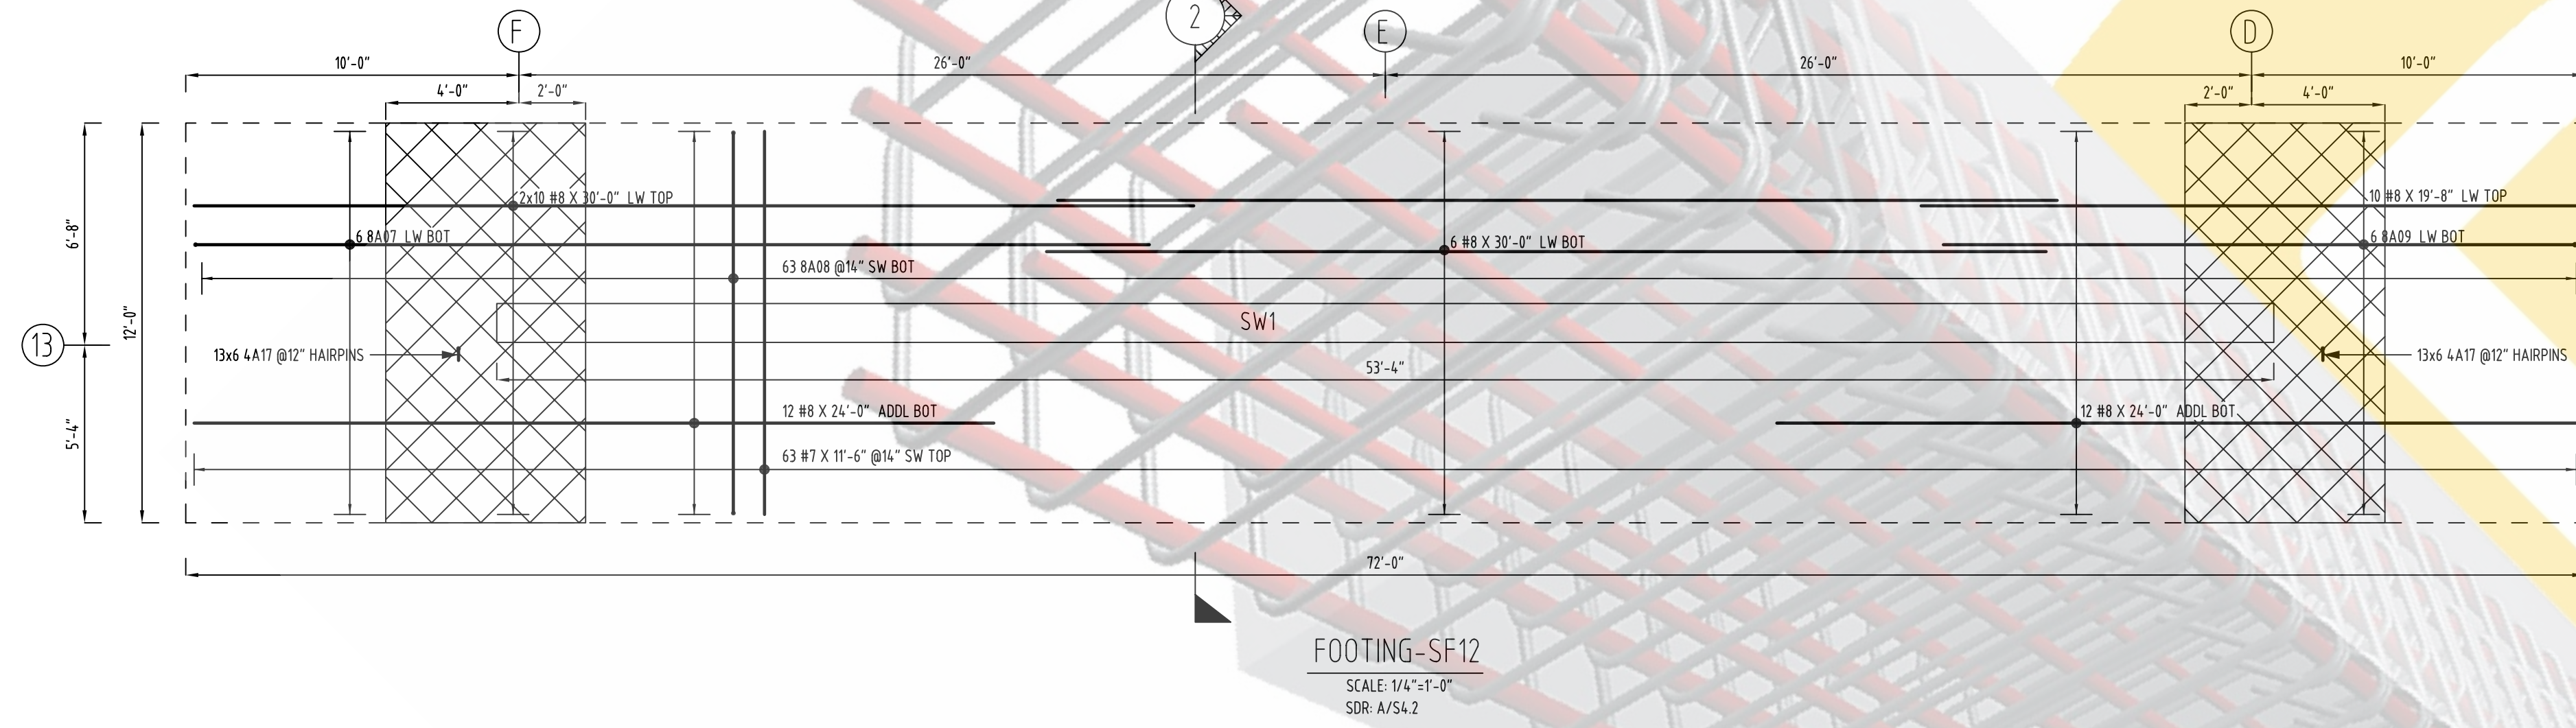
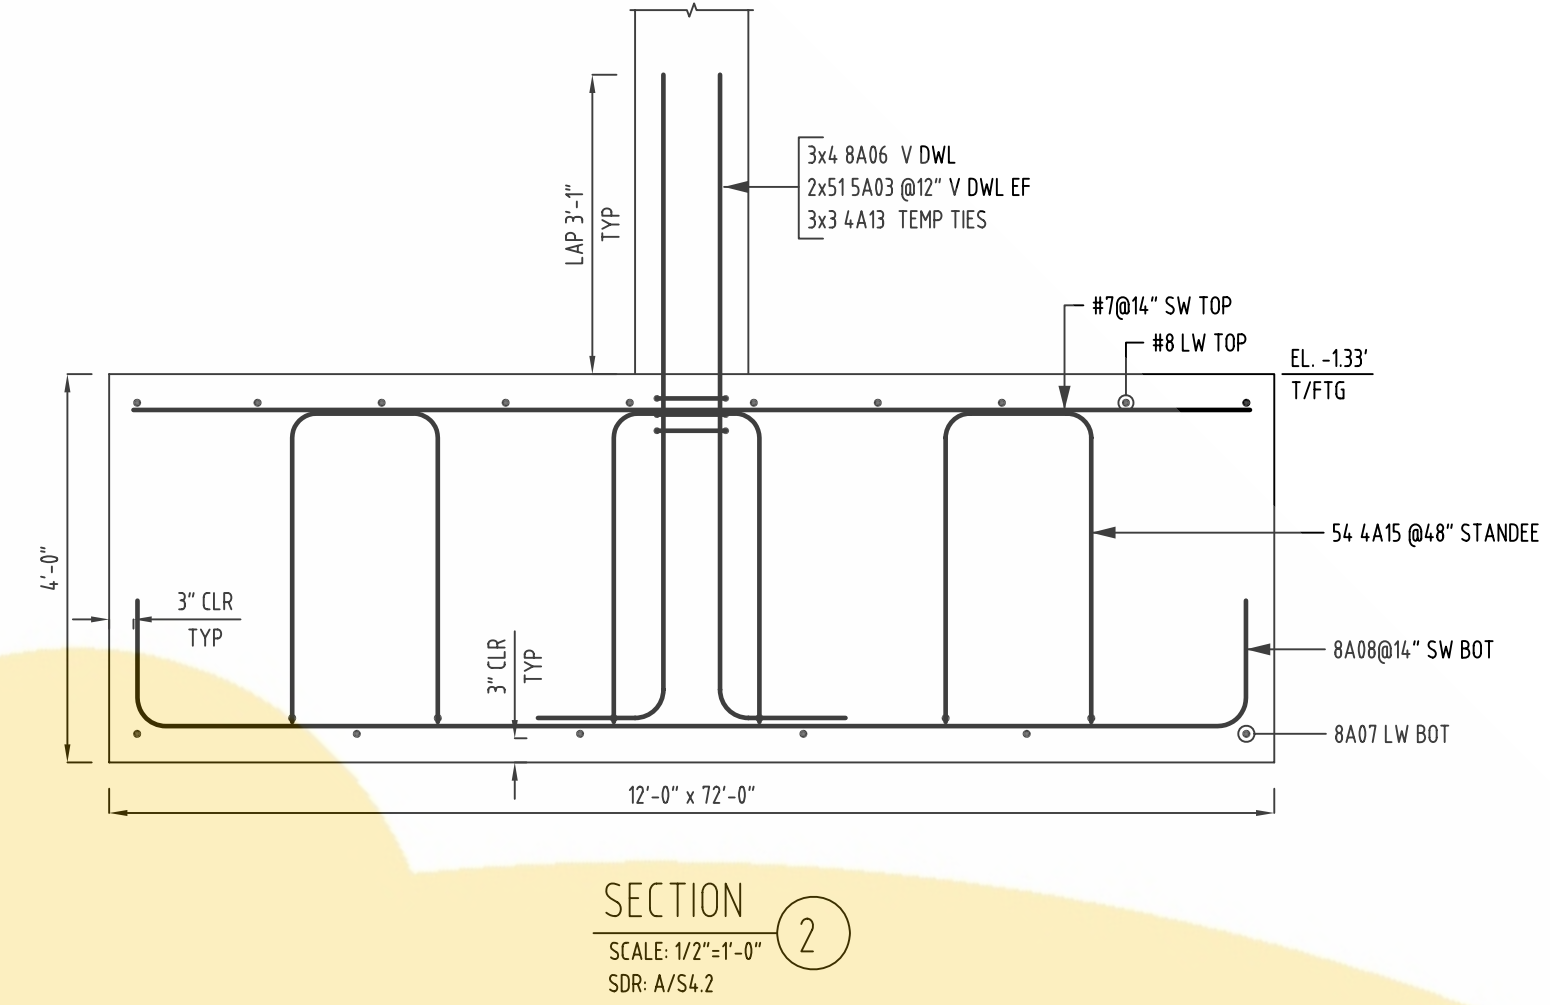


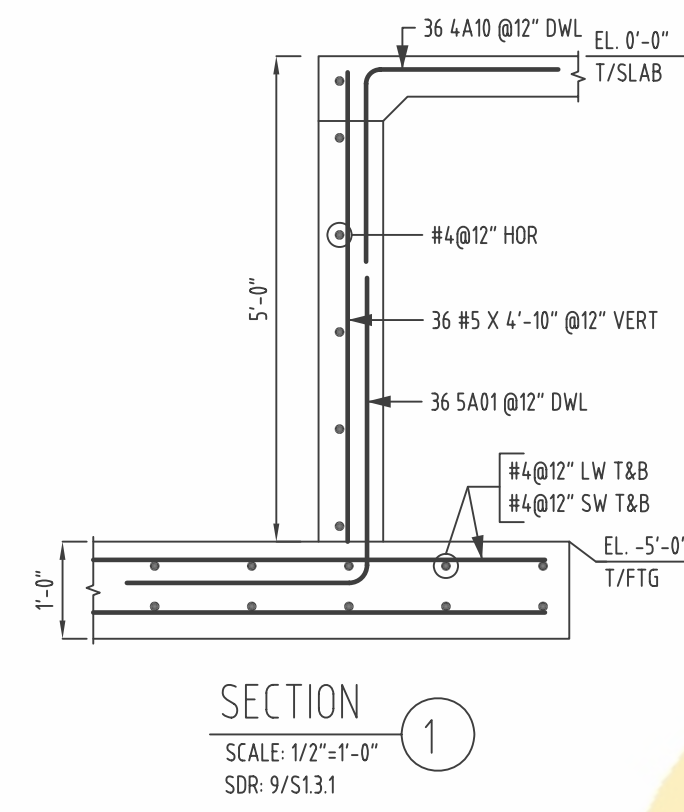

ONCE REBAR SERVICES






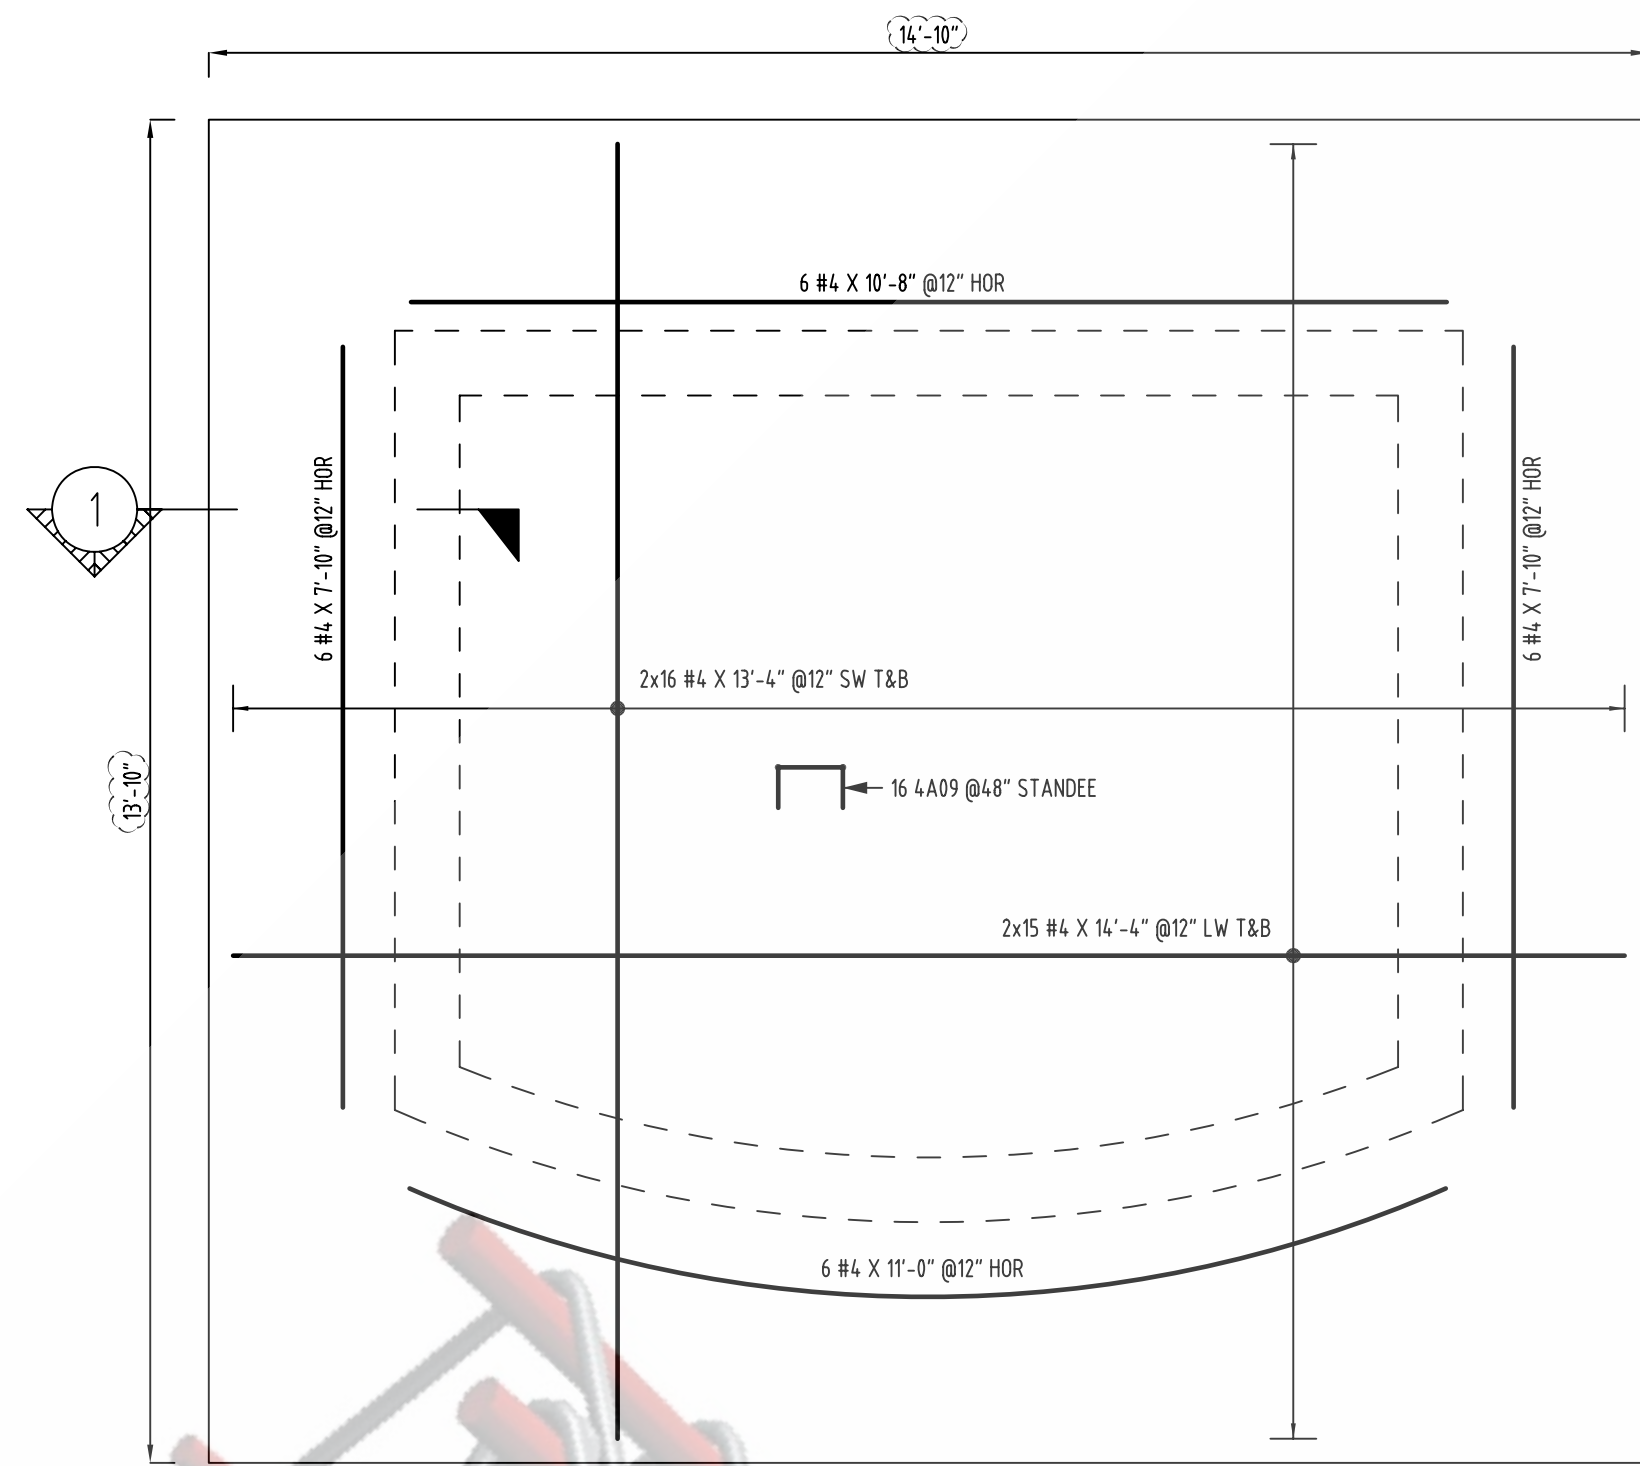


ONCE REBAR SERVICES

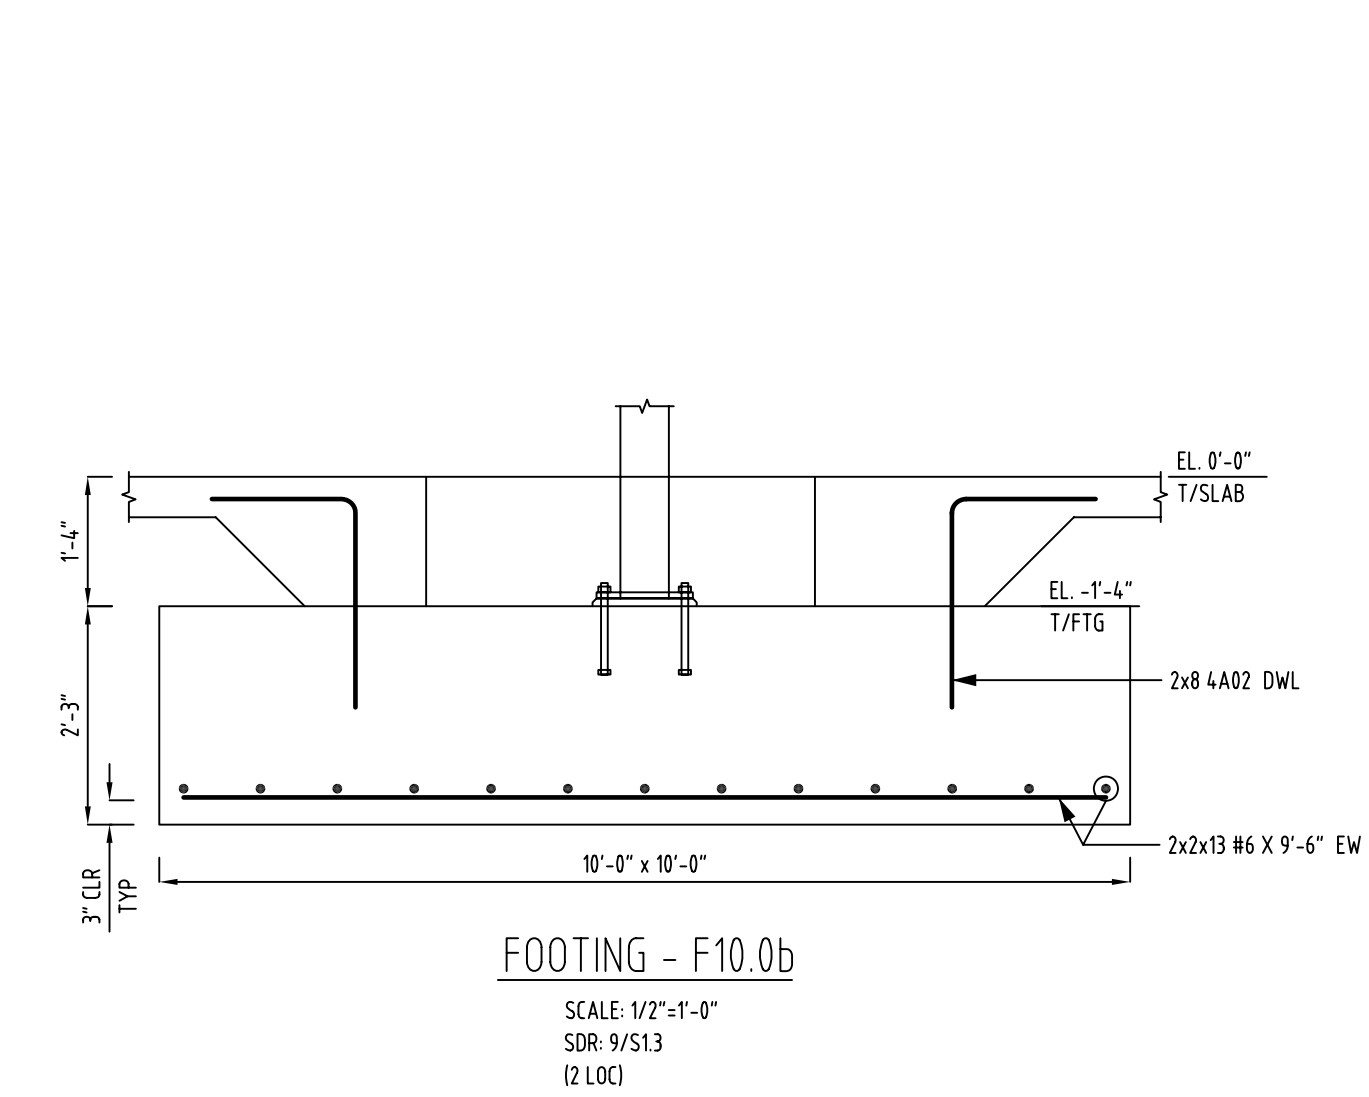

ONCE REBAR SERVICES

ONCE REBAR SERVICES

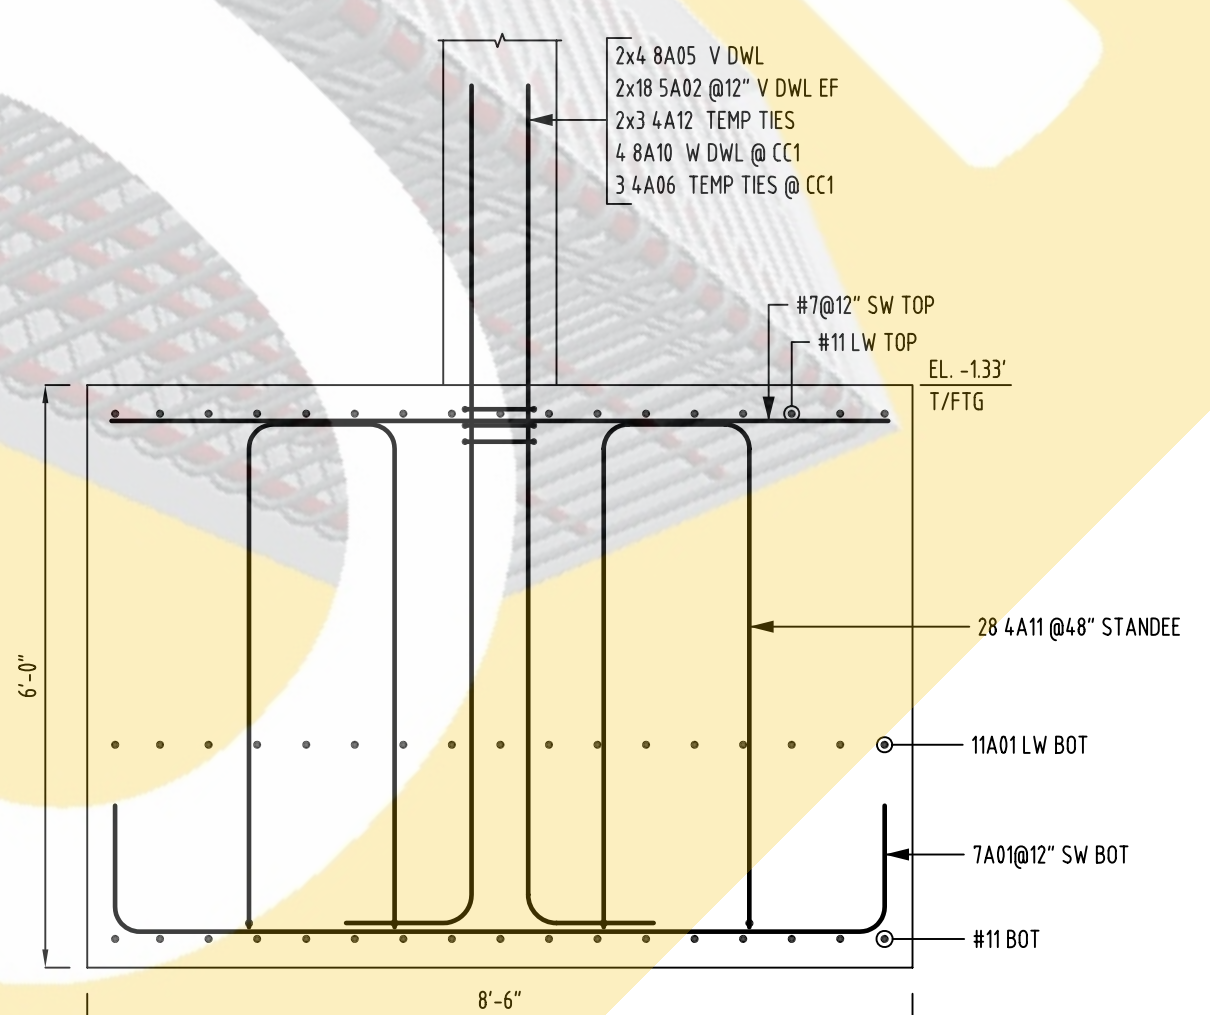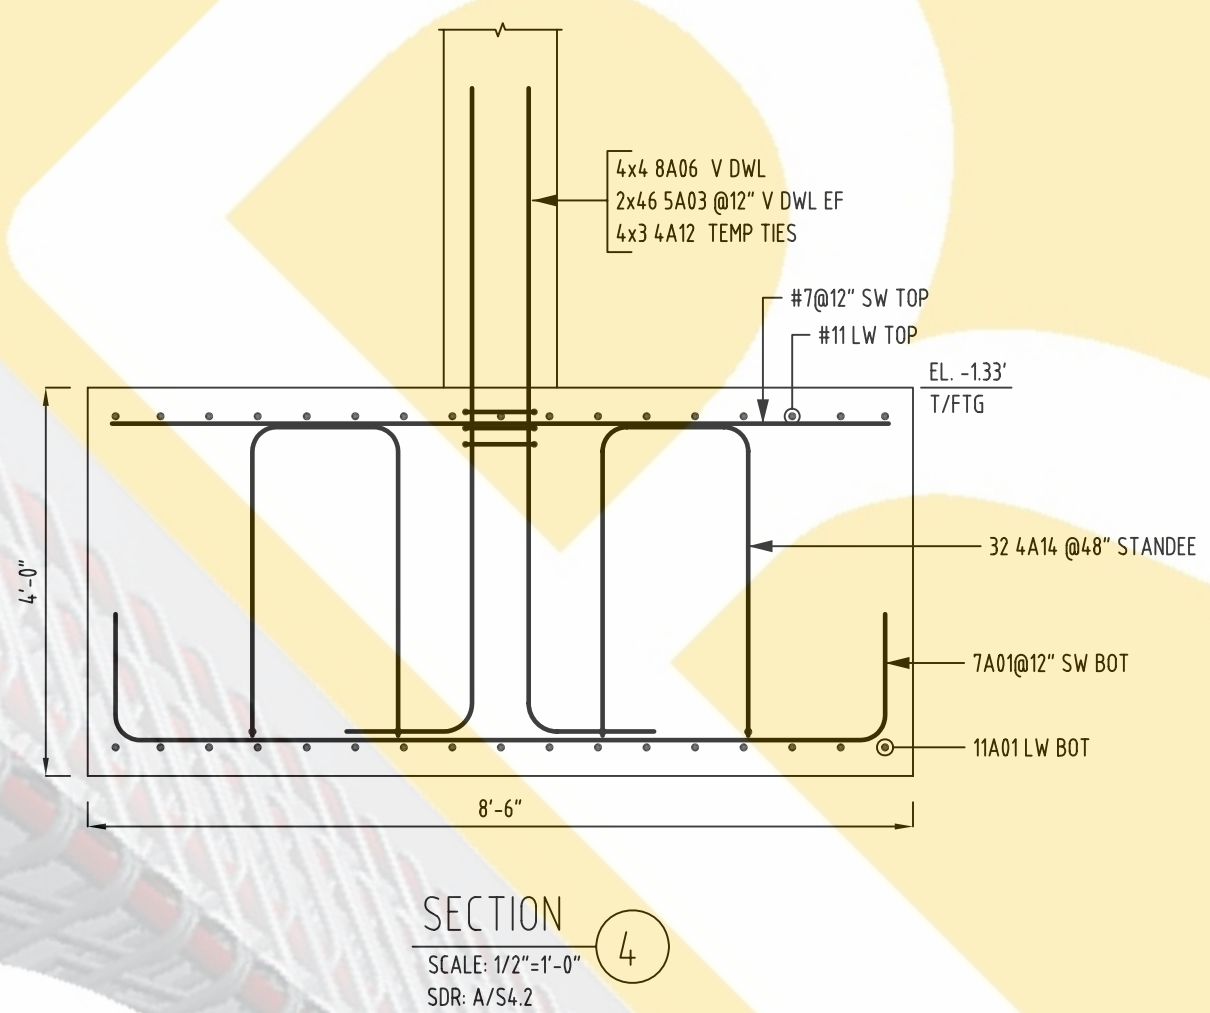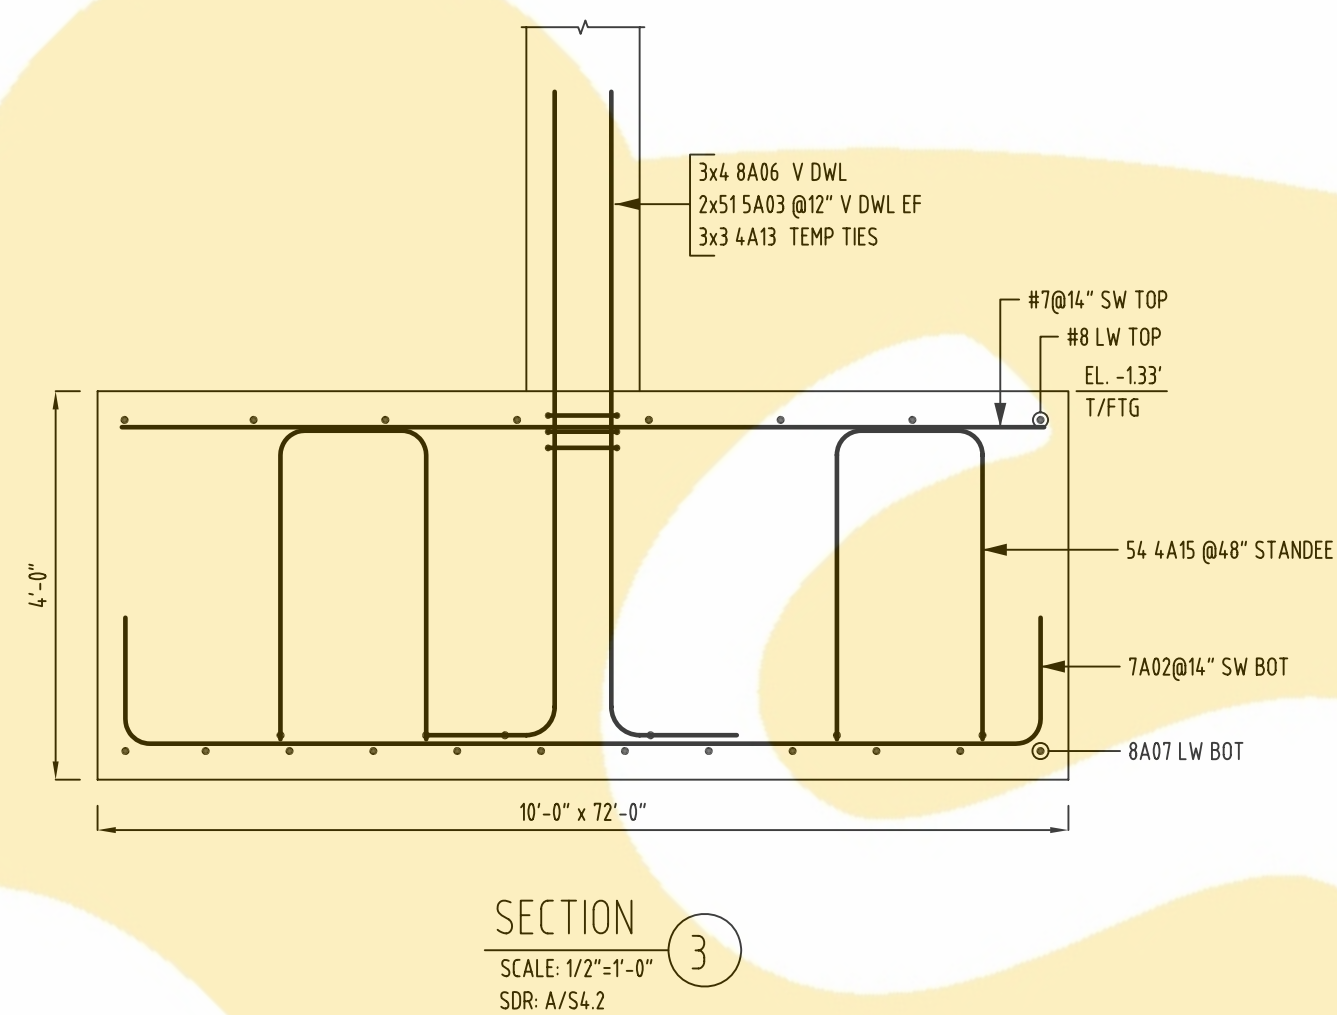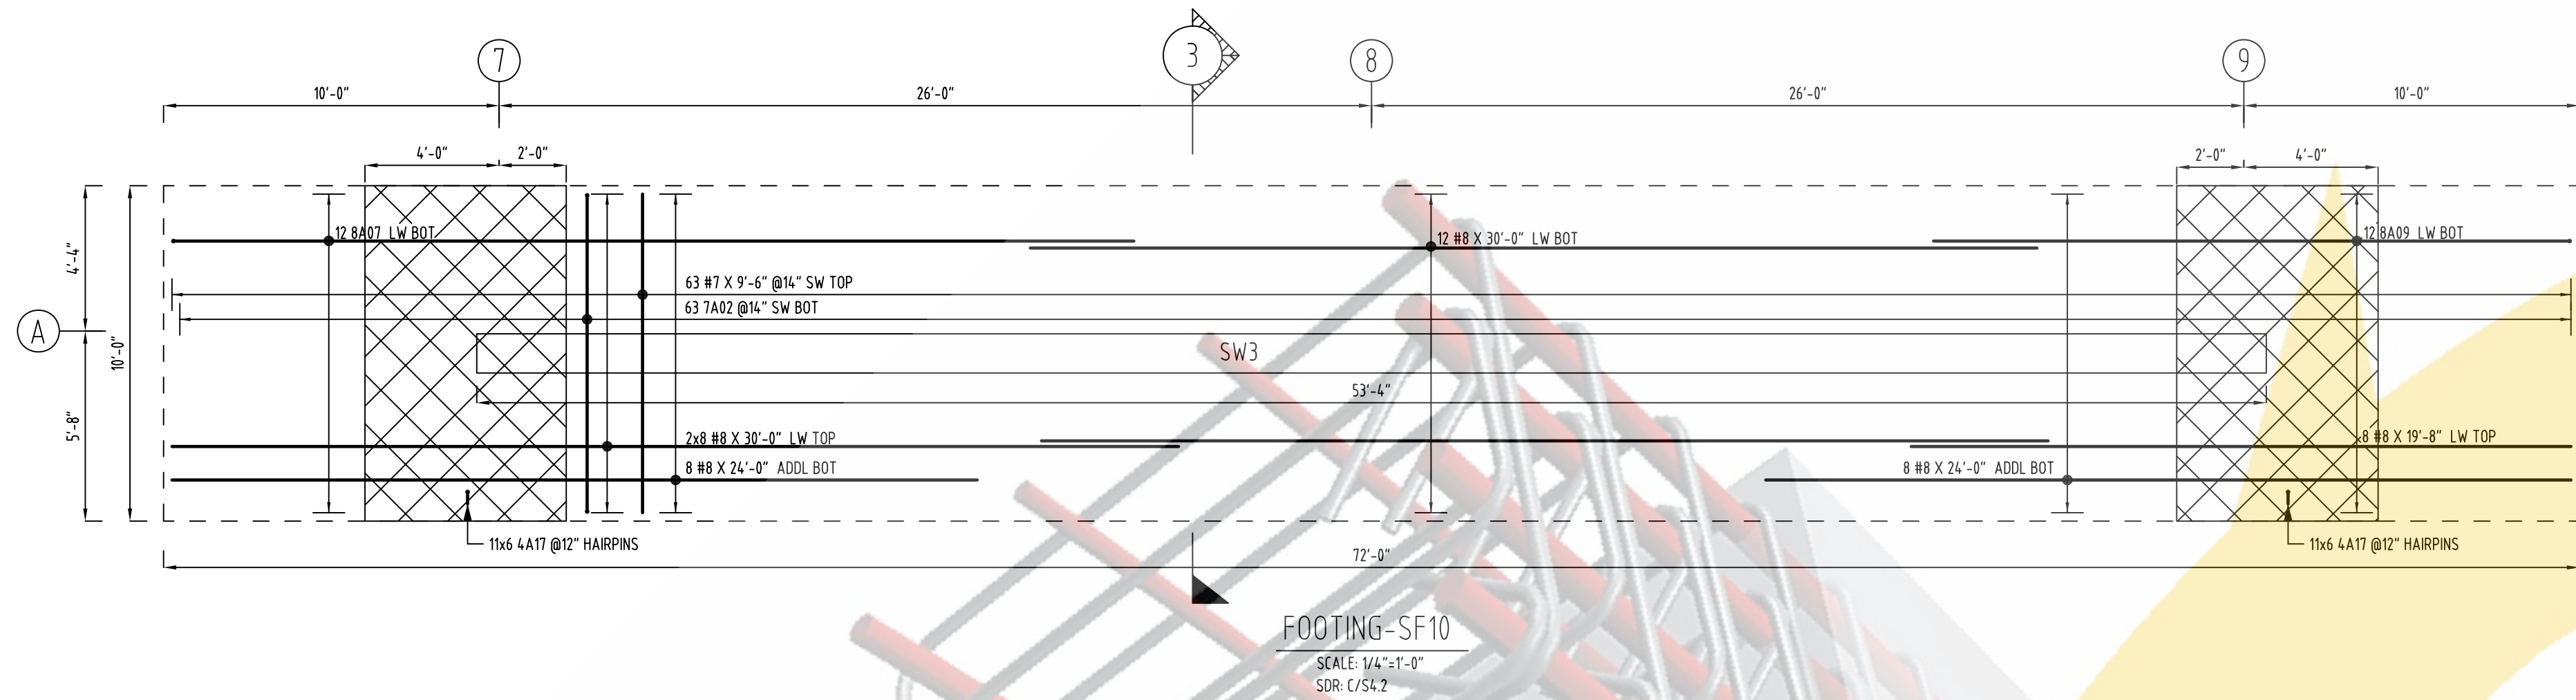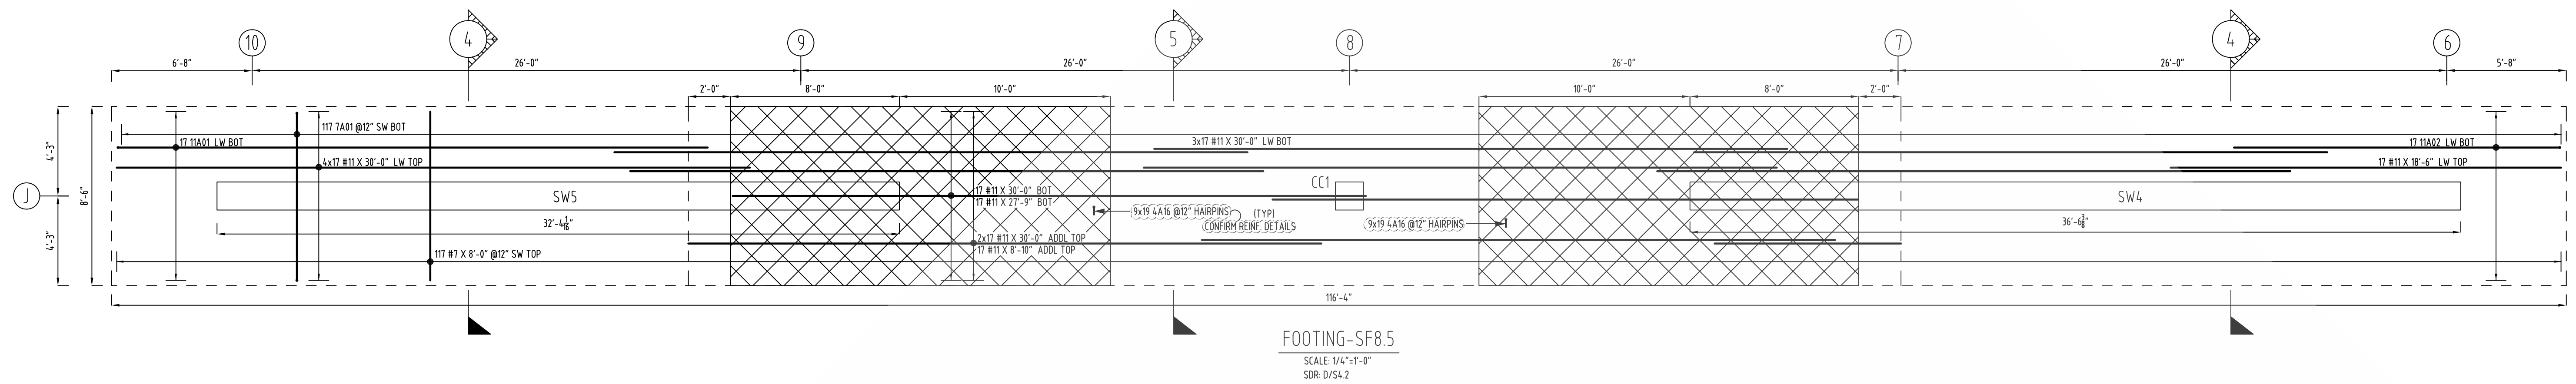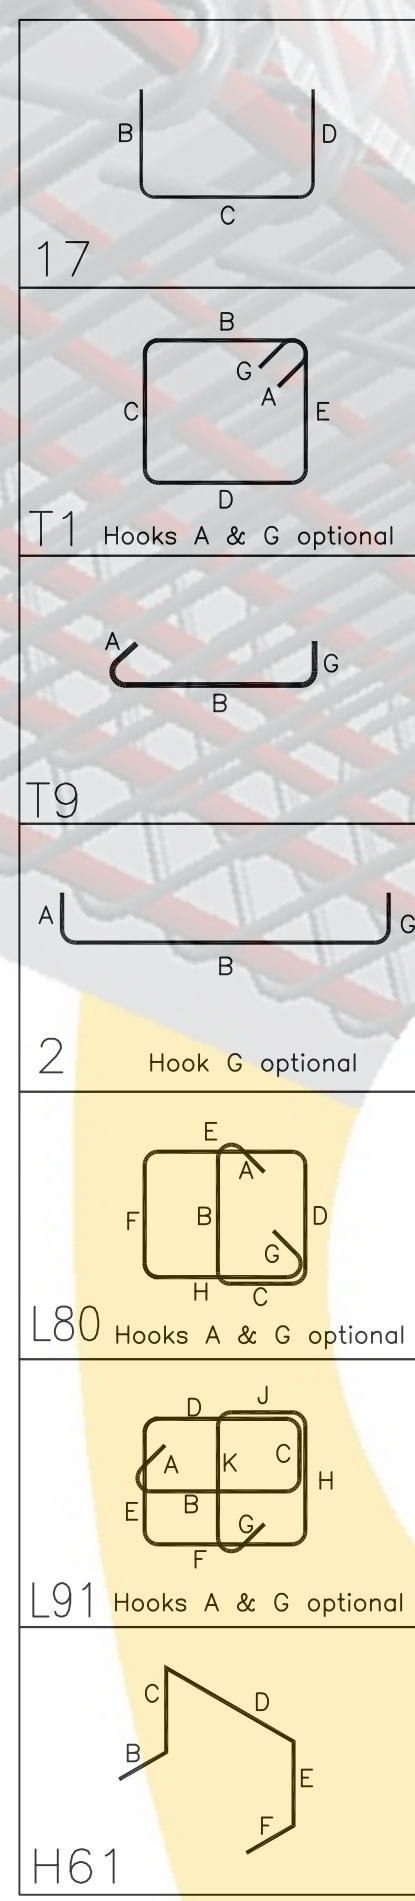[illegible]

SHEAR WALL FOOTING & SHEAR WALL LAP SPLICE									
BAR DIA		f'c=4000 PSI							
		CLASS B				SEISMIC			
		MISC BARS		TOP BARS		MISC BARS		TOP BARS	
		Ld	SPLICE	Ld	SPLICE	Ld	SPLICE	Ld	SPLICE
#3	12"	16"	16"	21"	15"	24"	21"	34"	
#4	12"	16"	16"	21"	19"	30"	26"	41"	
#5	15"	19"	19"	25"	23"	37"	32"	52"	
#6	18"	23"	23"	29"	28"	44"	39"	62"	
#7	25"	33"	33"	43"	32"	52"	45"	72"	
#8	29"	37"	37"	49"	37"	59"	52"	82"	
#9	33"	42"	42"	55"	42"	66"	58"	93"	
#10	37"	47"	47"	62"	47"	75"	65"	104"	
#11	41"	53"	53"	68"	52"	83"	73"	116"	