




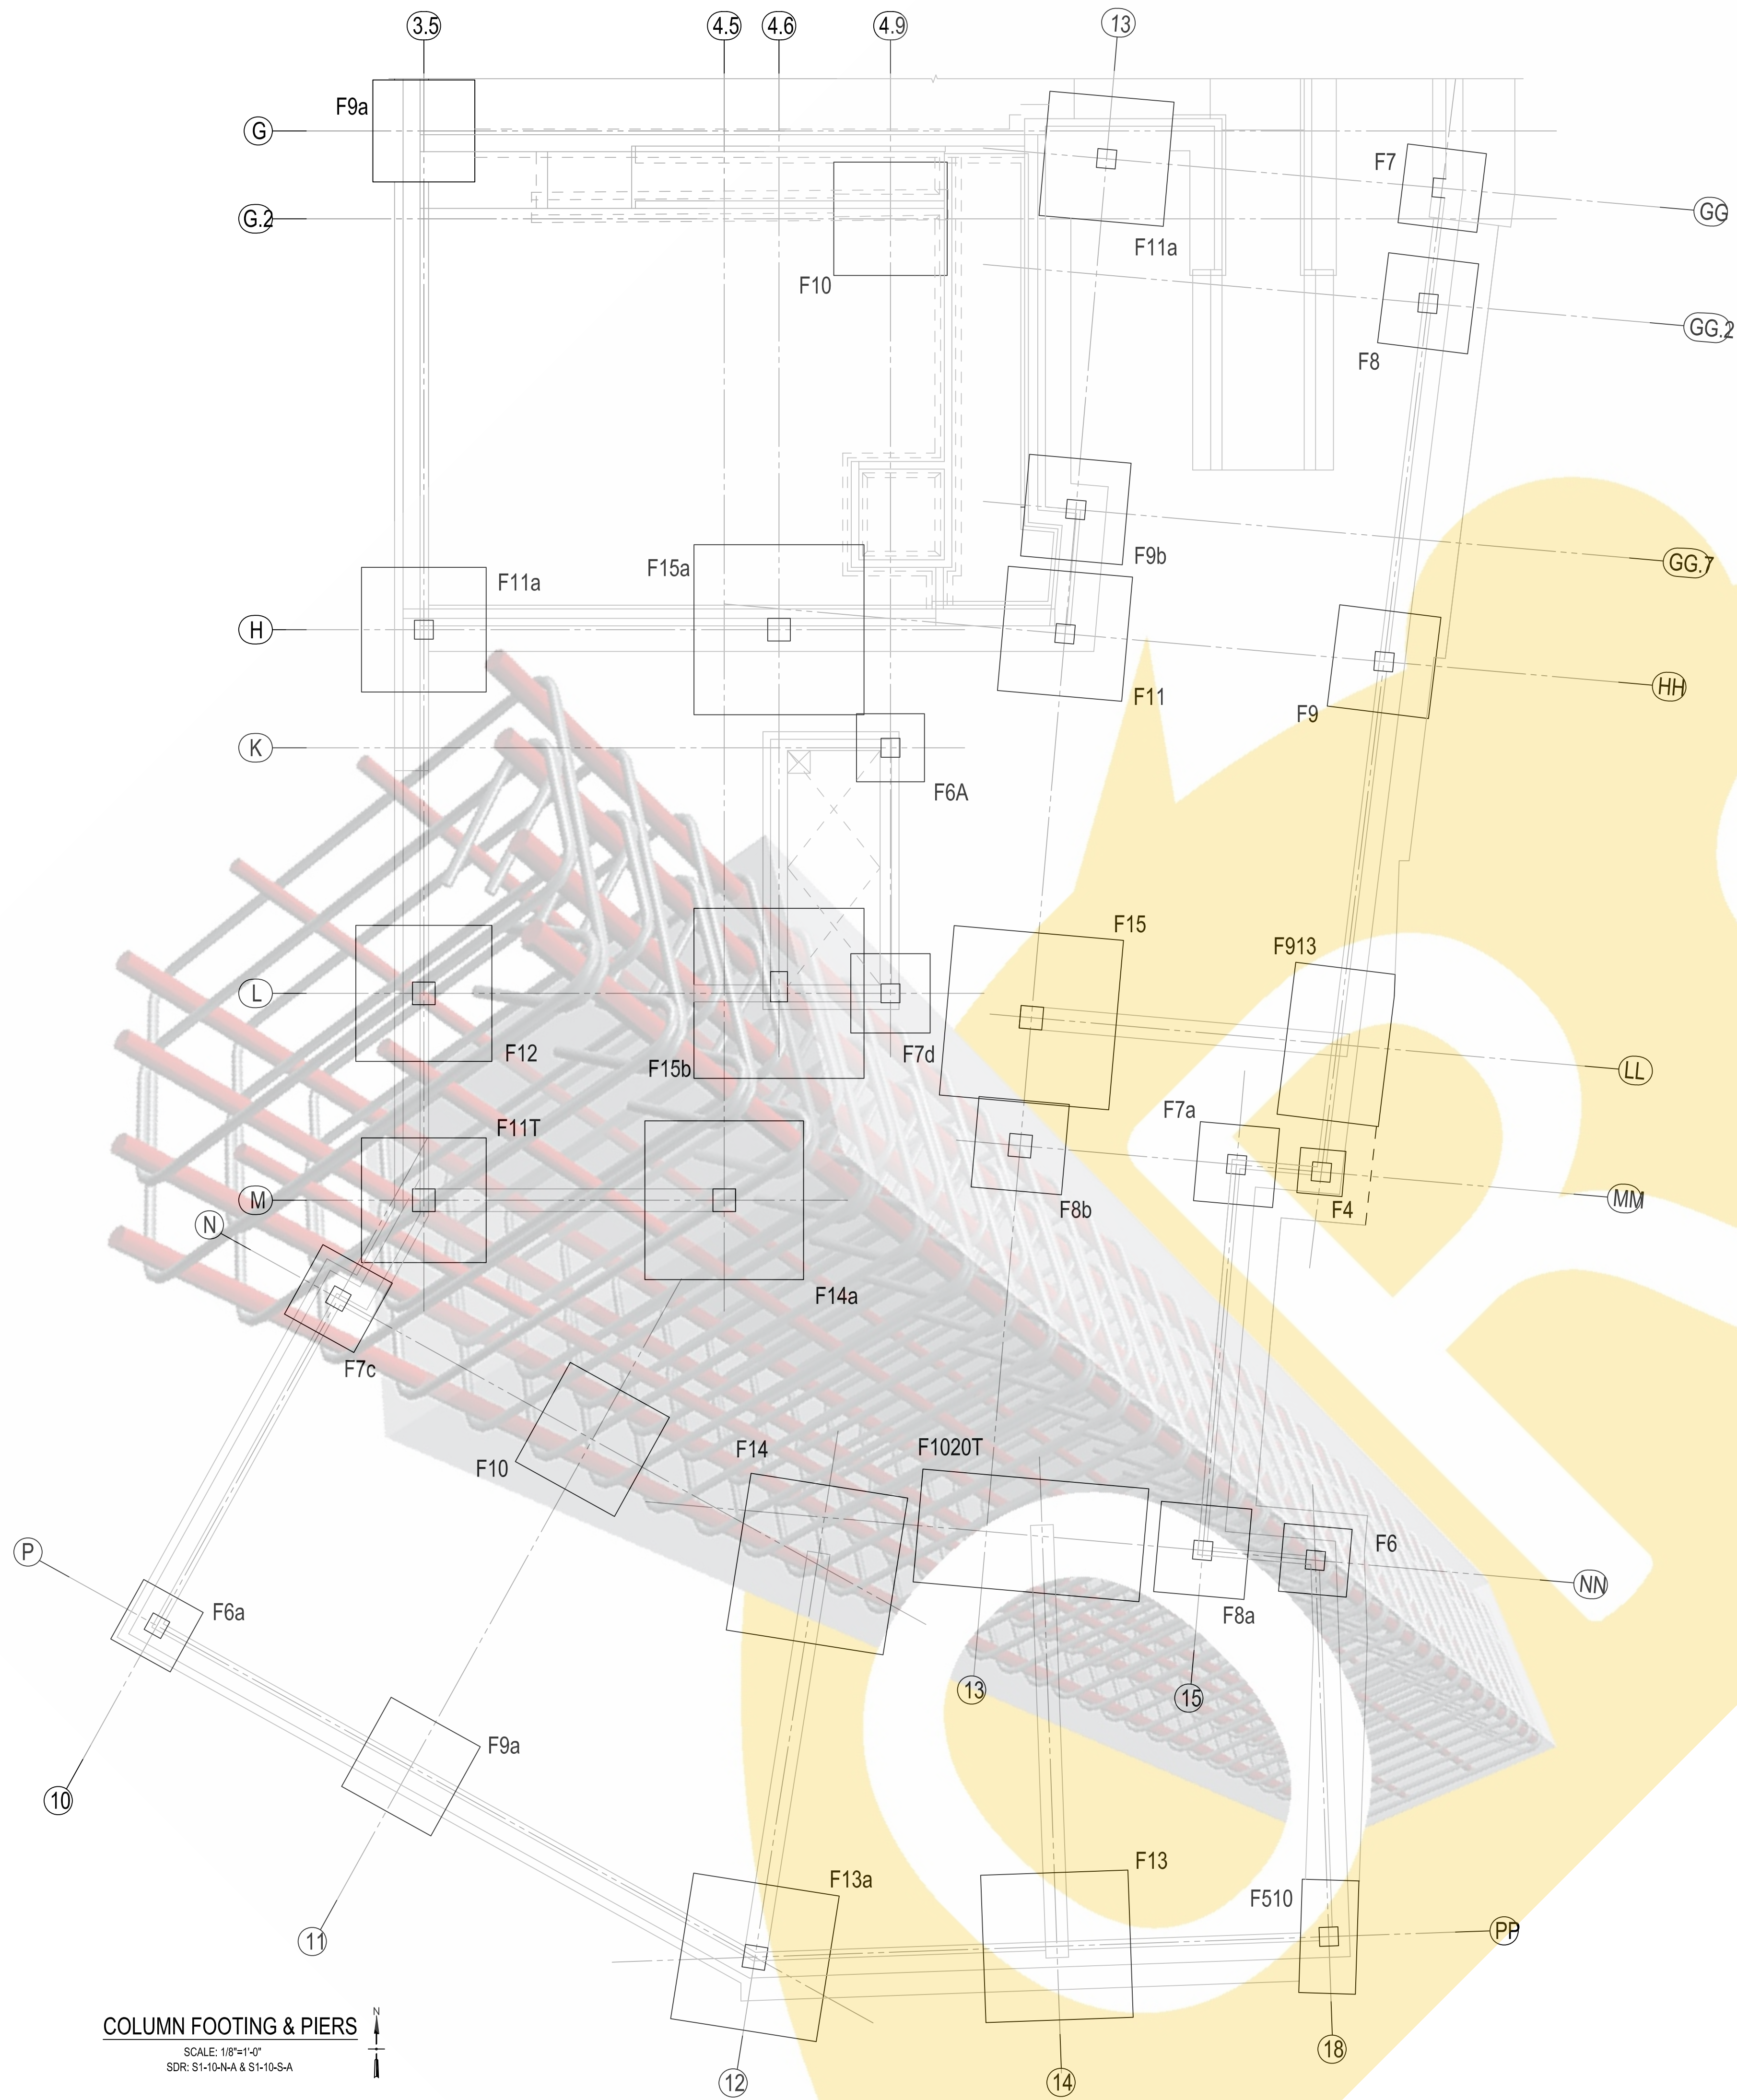


ONCE REBAR SERVICES

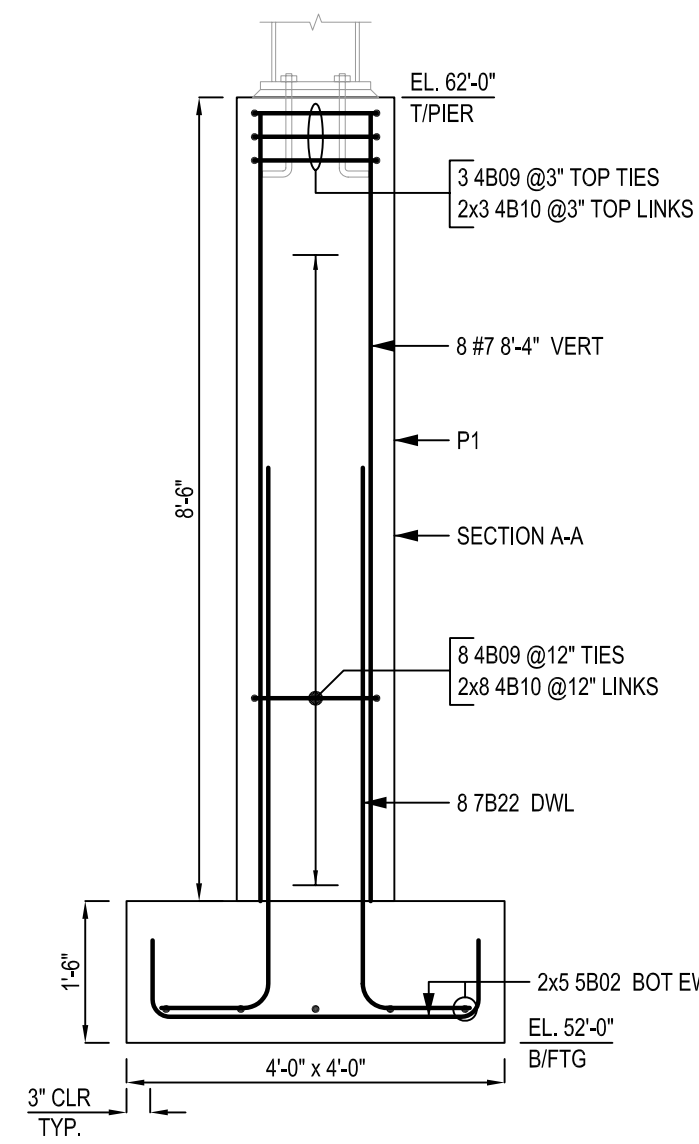


FOOTING - F4
SCALE: 1/2"=1'-0"
SDR: S1-10-S-A
(1 LOC)

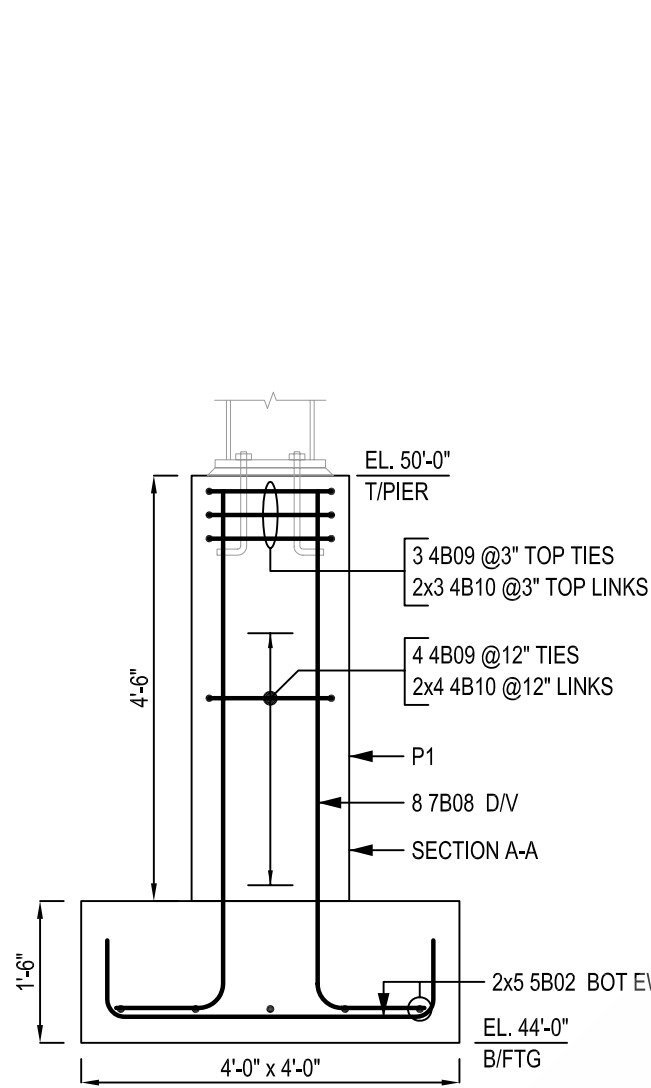


FOOTING - F4a
SCALE: 1/2"=1'-0"
SDR: S1-10-S-A
(1 LOC)

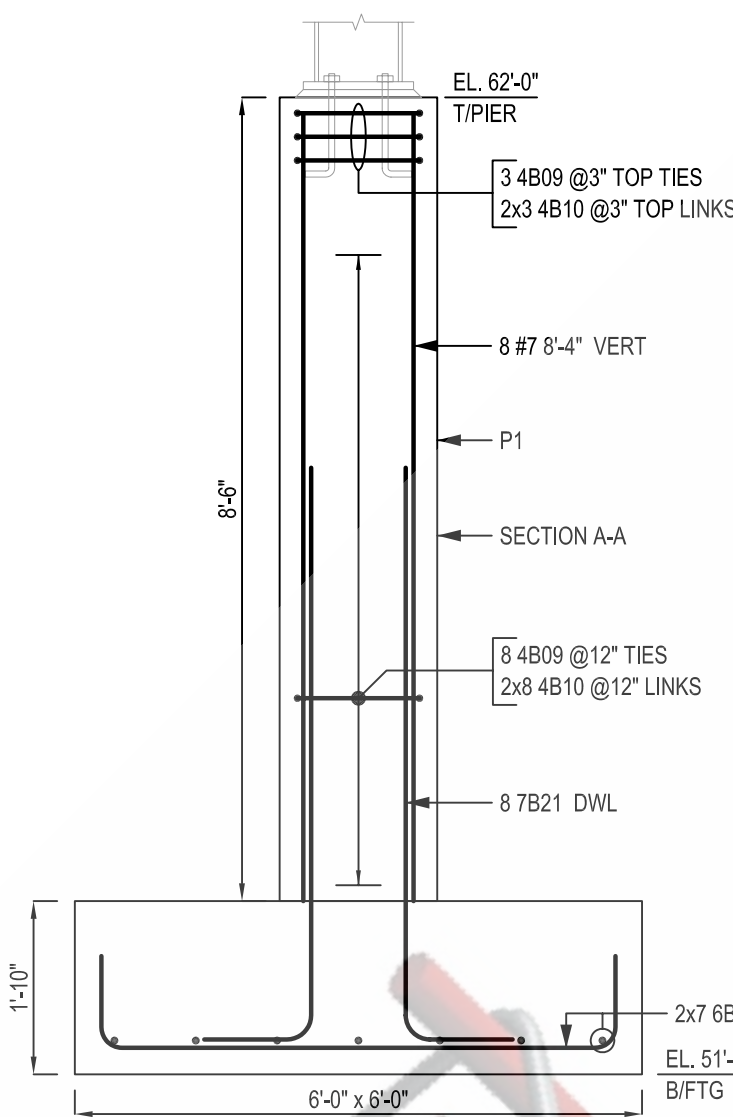


FOOTING - F6
SCALE: 1/2"=1'-0"
SDR: S1-10-S-A
(1 LOC)

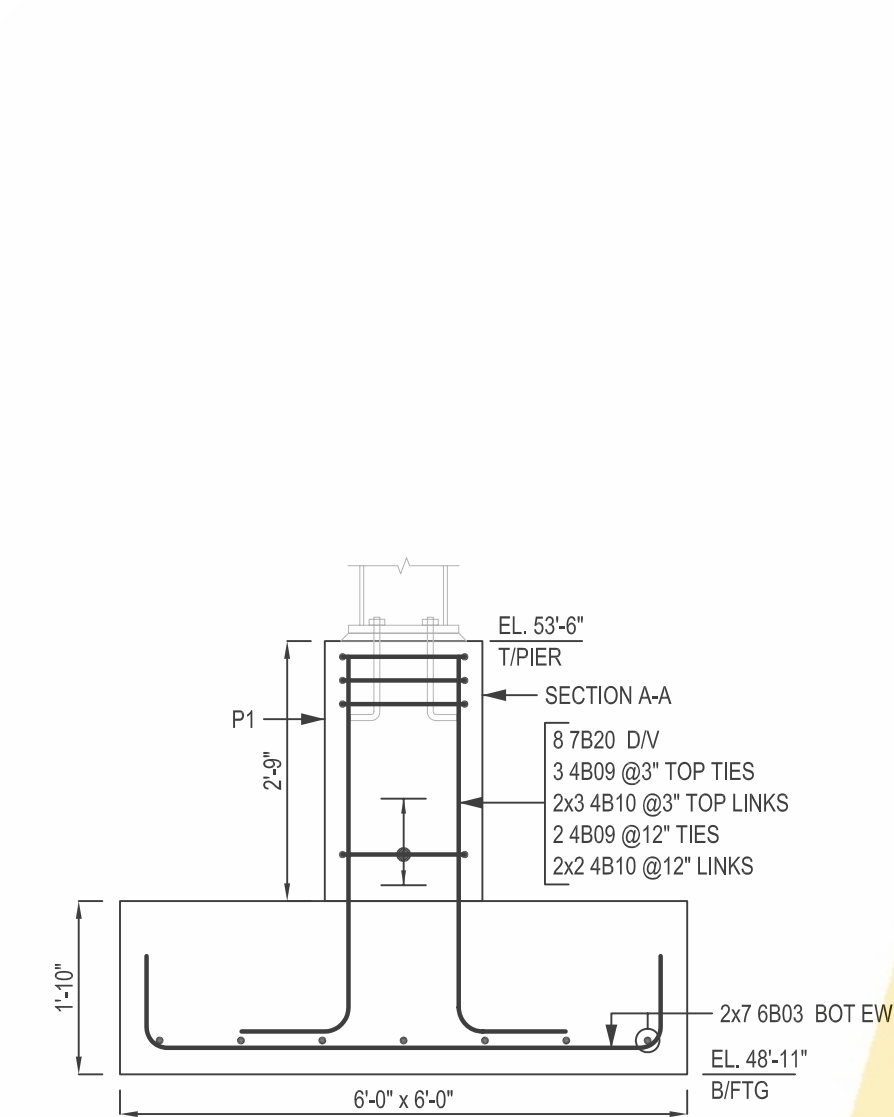


FOOTING - F6a
SCALE: 1/2"=1'-0"
SDR: S1-10-S-A
(1 LOC)

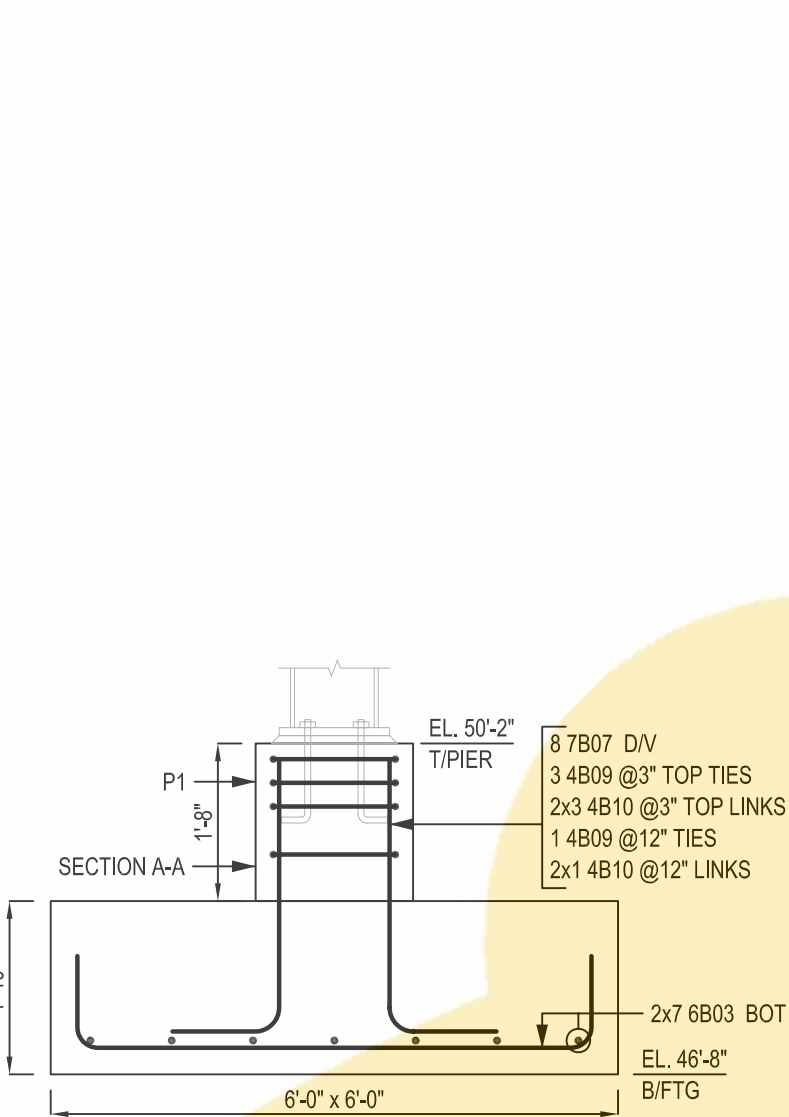


FOOTING - F6b
SCALE: 1/2"=1'-0"
SDR: S1-10-S-A
(1 LOC)

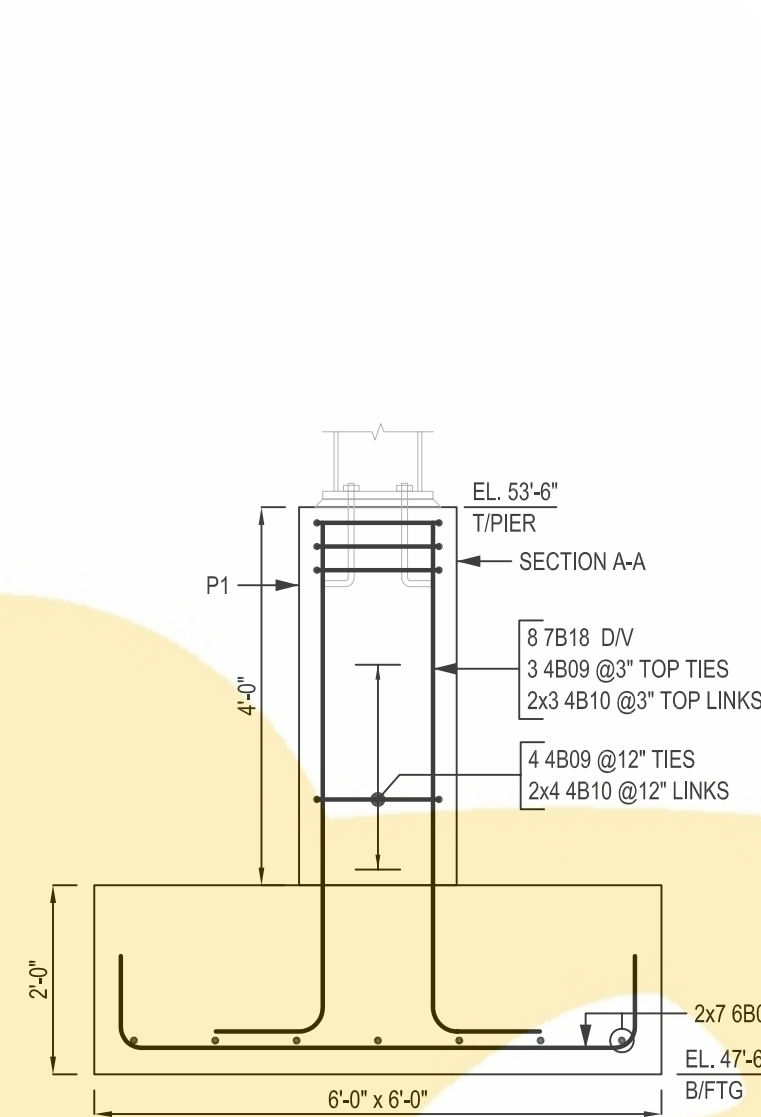


FOOTING - F6A
SCALE: 1/2"=1'-0"
SDR: S1-10-S-A
(1 LOC)

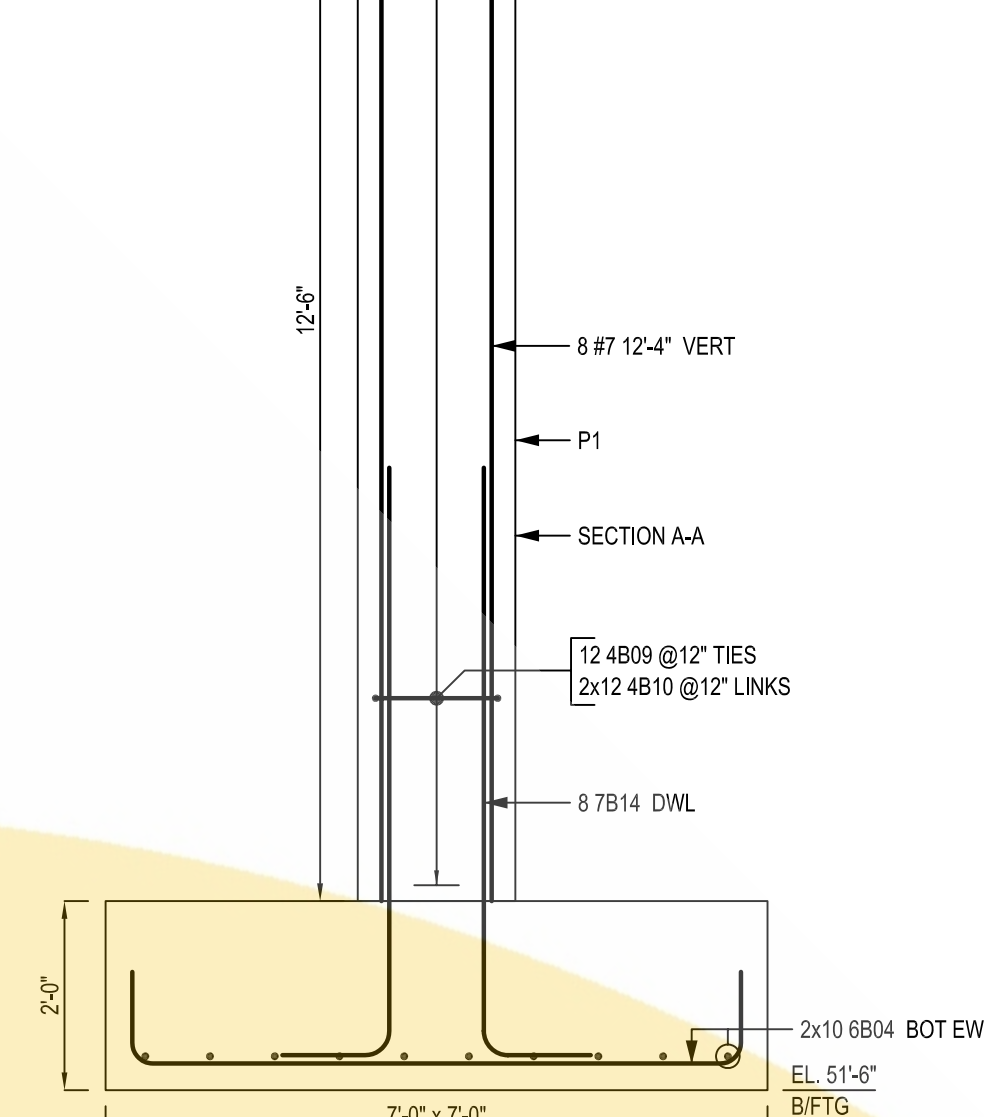


FOOTING - F7
SCALE: 1/2"=1'-0"
SDR: S1-10-S-A
(1 LOC)

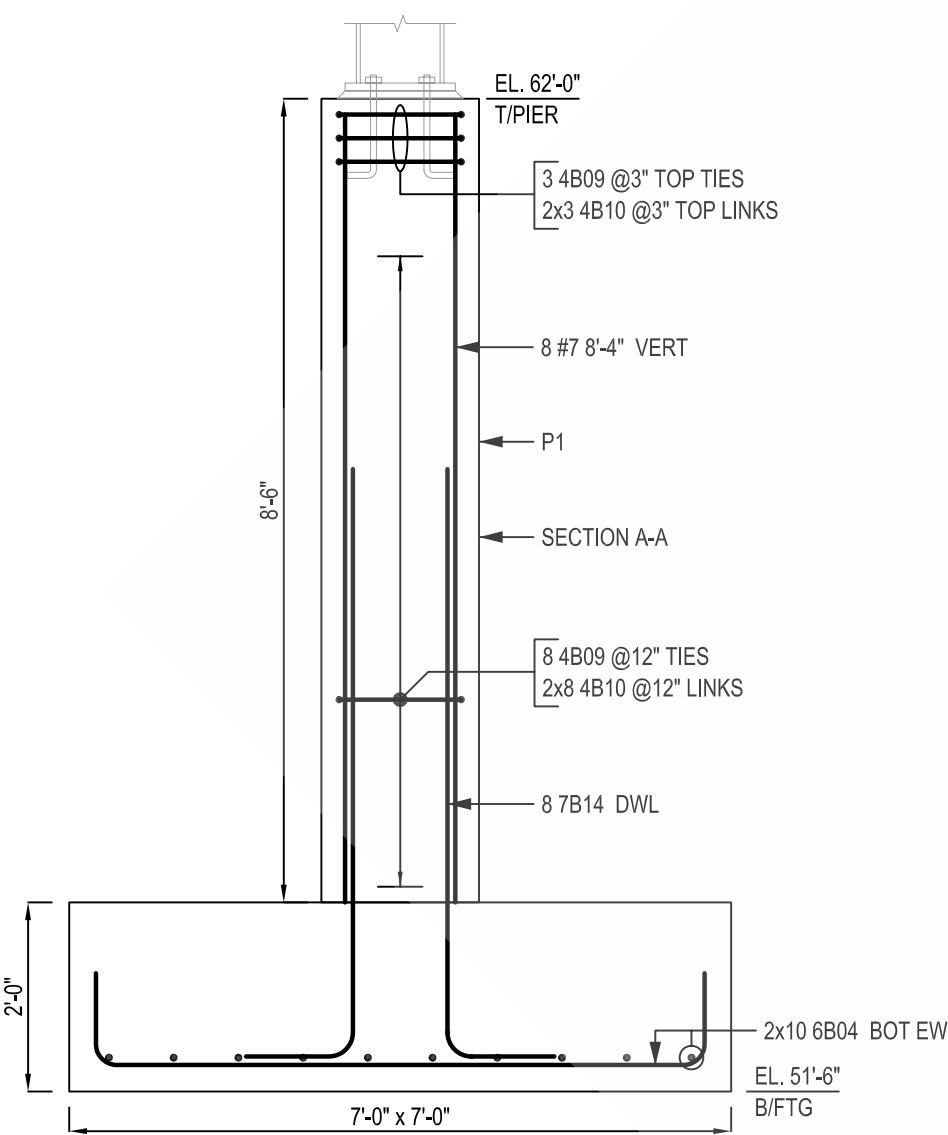


FOOTING - F7a
SCALE: 1/2"=1'-0"
SDR: S1-10-S-A
(1 LOC)

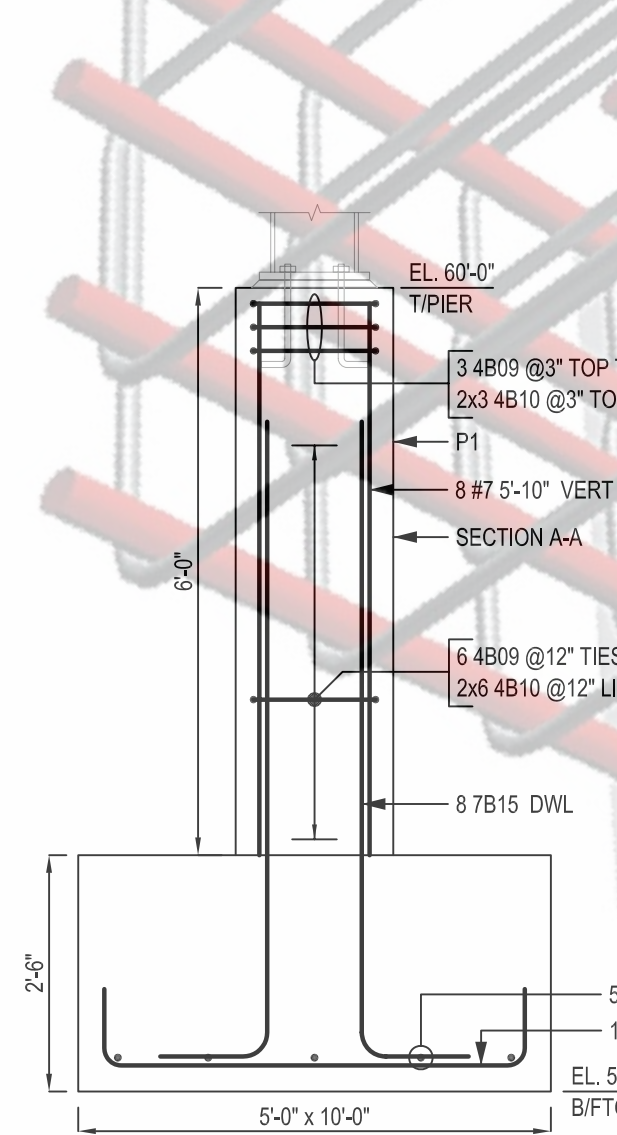


FOOTING - F510
SCALE: 1/2"=1'-0"
SDR: S1-10-S-A
(1 LOC)

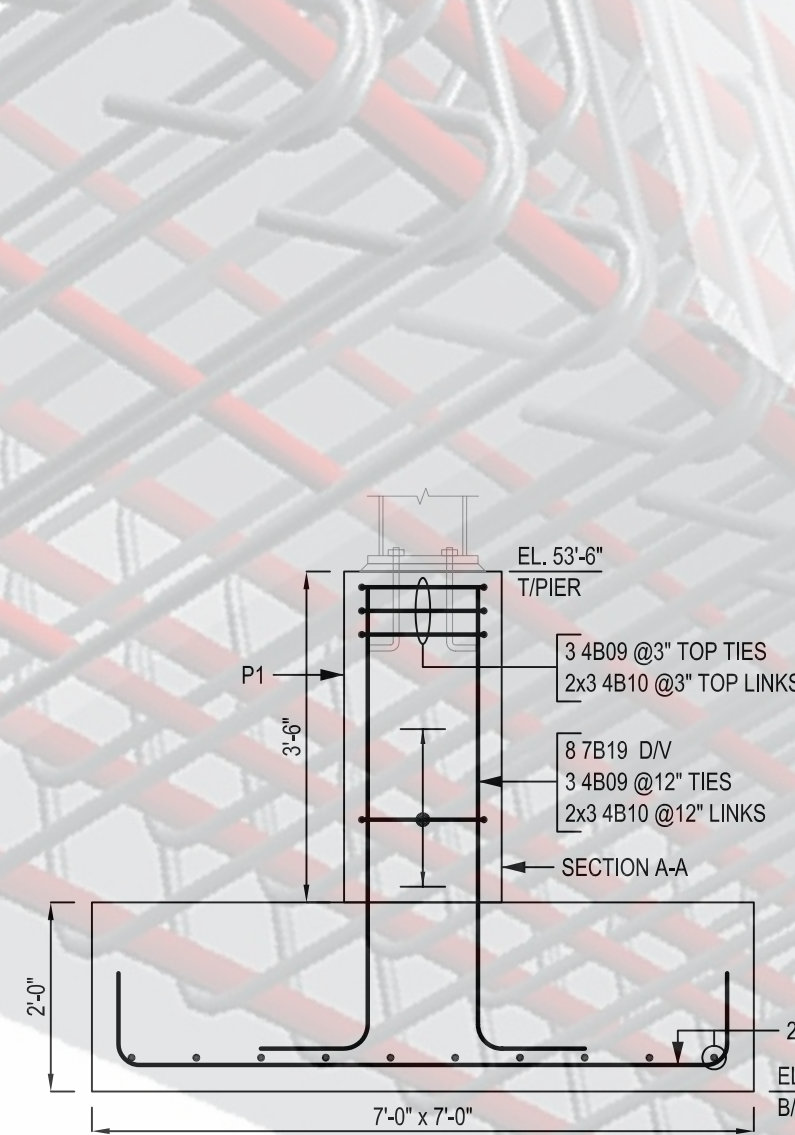


FOOTING - F7c
SCALE: 1/2"=1'-0"
SDR: S1-10-S-A
(1 LOC)

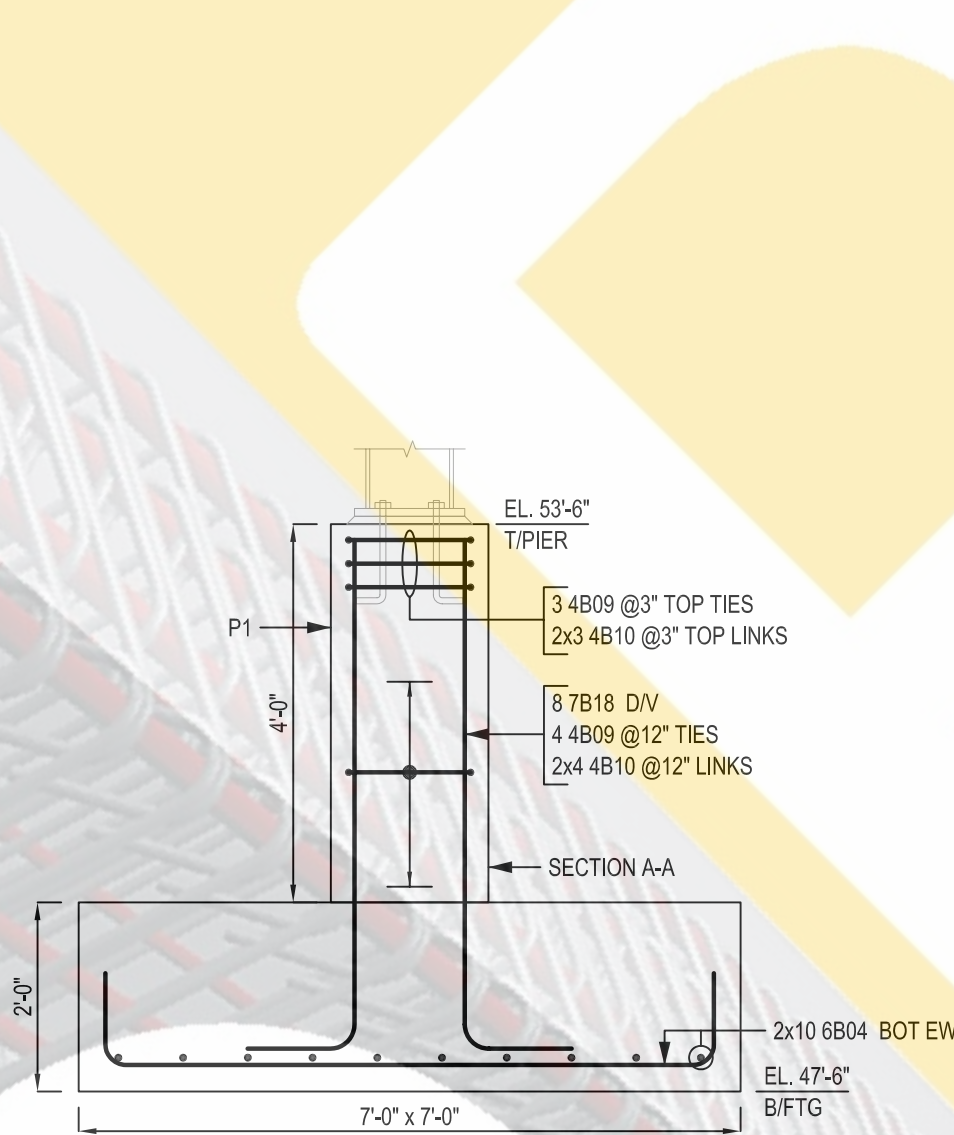


FOOTING - F7d
SCALE: 1/2"=1'-0"
SDR: S1-10-S-A
(1 LOC)

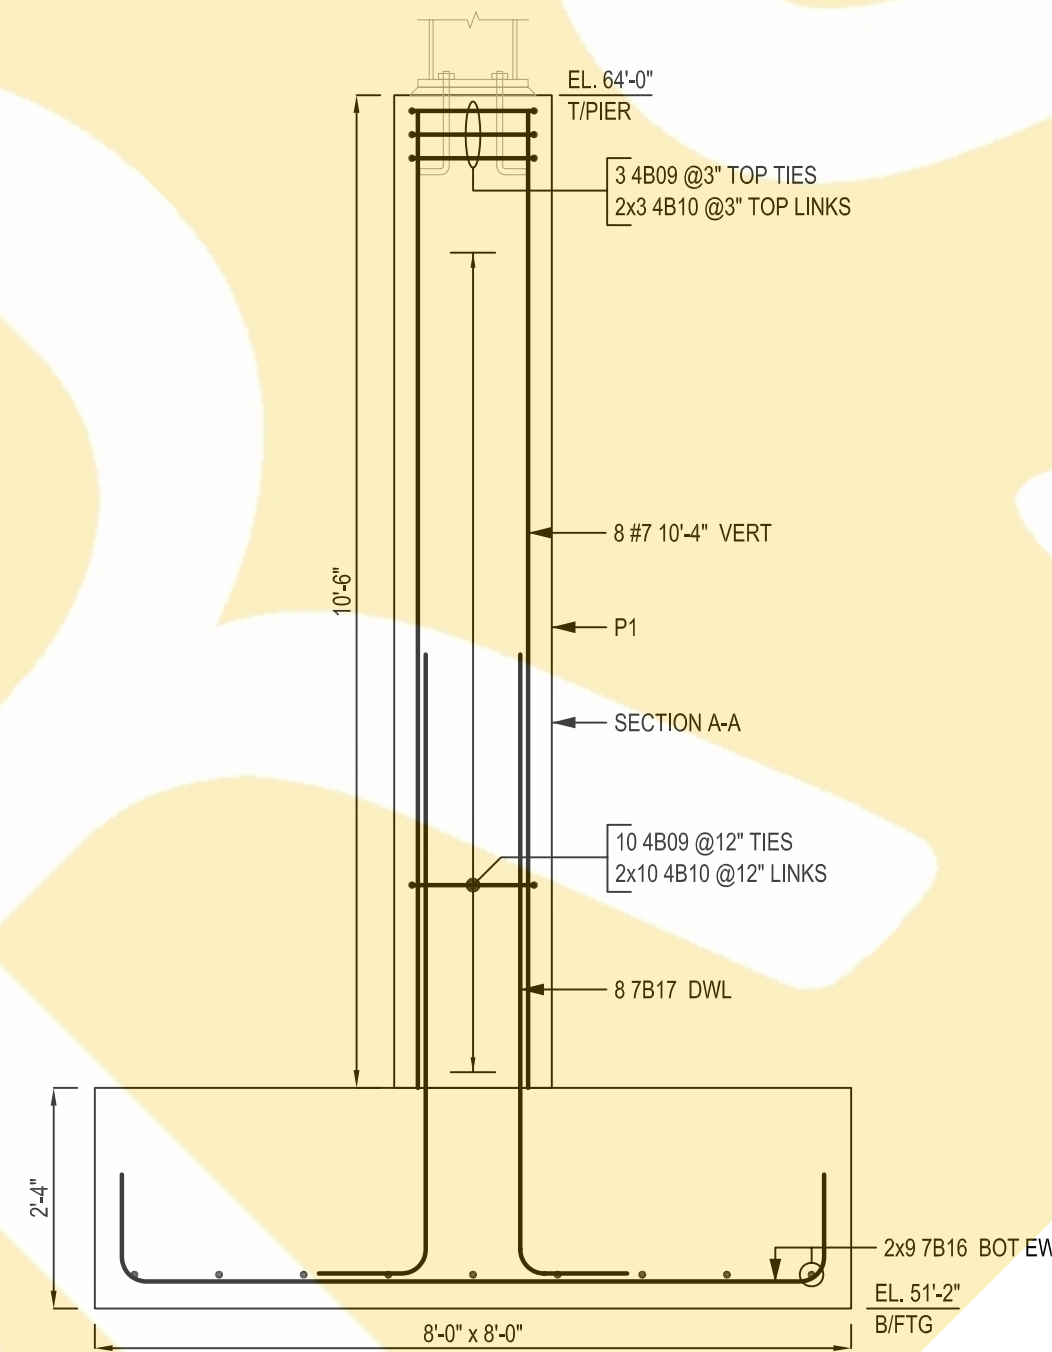

FOOTING - F8
SCALE: 1/2"=1'-0"
SDR: S1-10-S-A
(1 LOC)

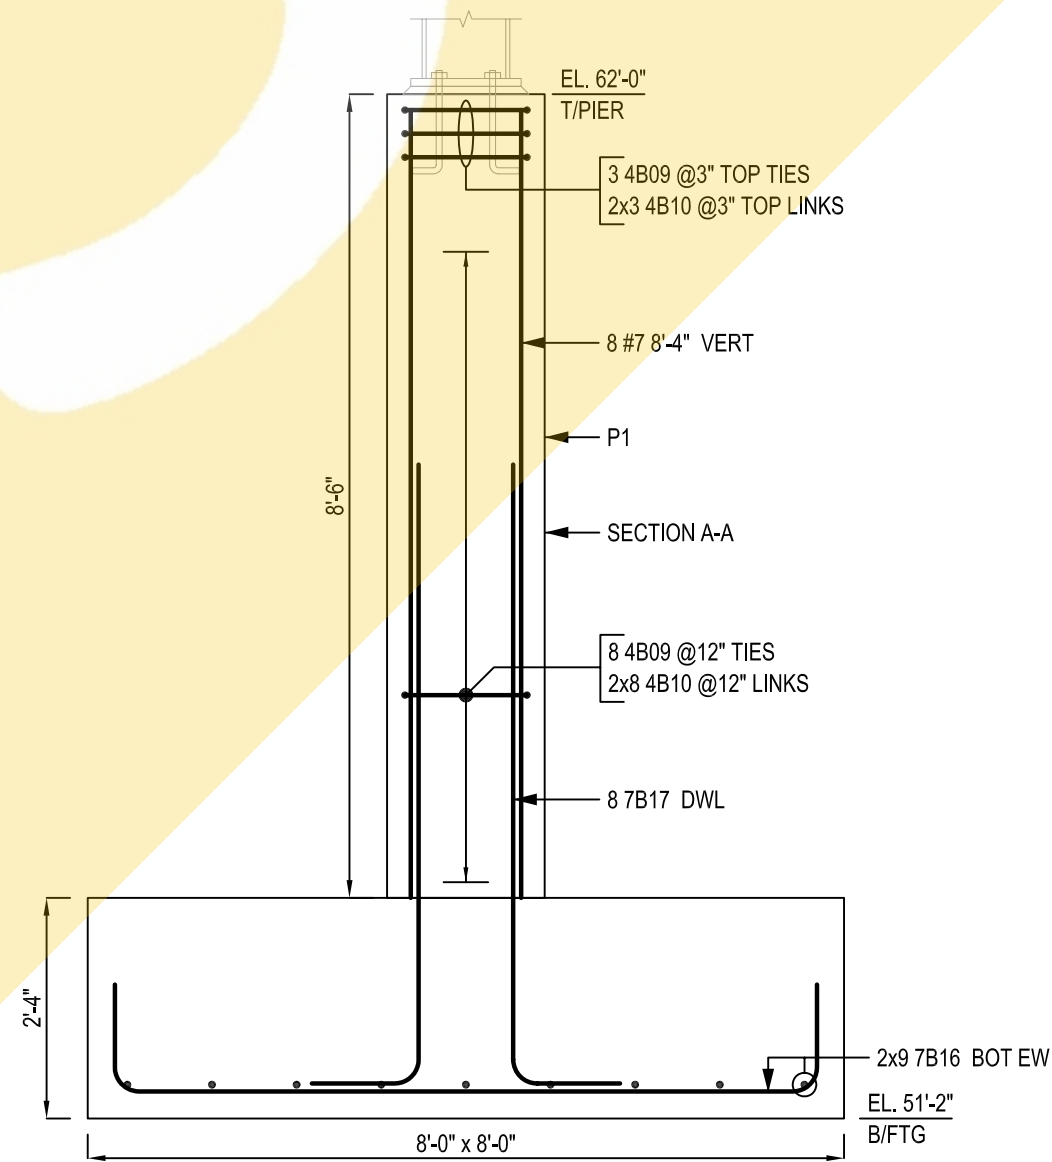


FOOTING - F8a
SCALE: 1/2"=1'-0"
SDR: S1-10-S-A
(1 LOC)

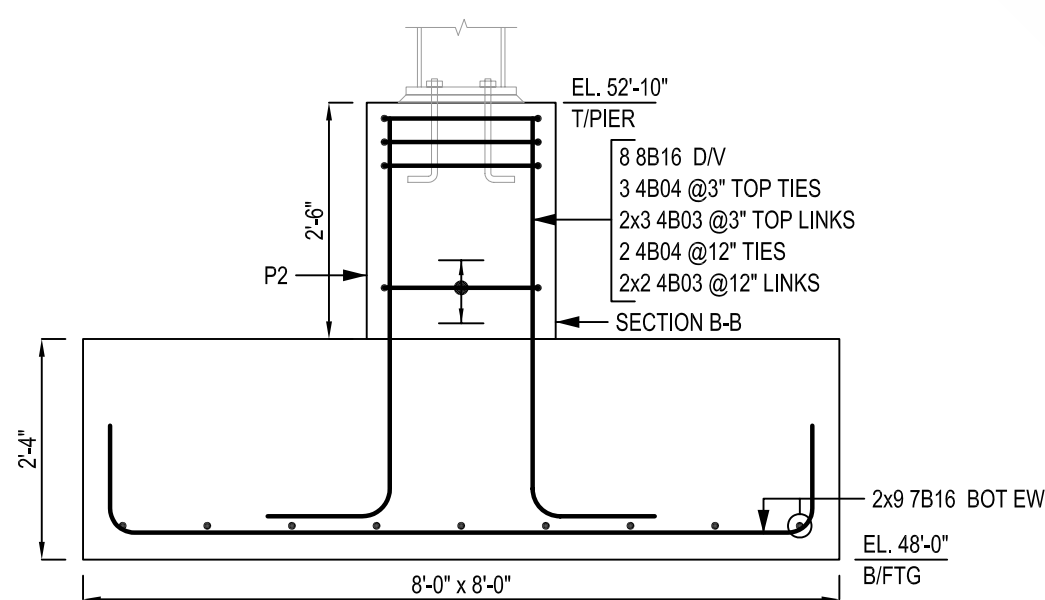


FOOTING - F8b
SCALE: 1/2"=1'-0"
SDR: S1-10-S-A
(1 LOC)


ONCE REBAR SERVICES

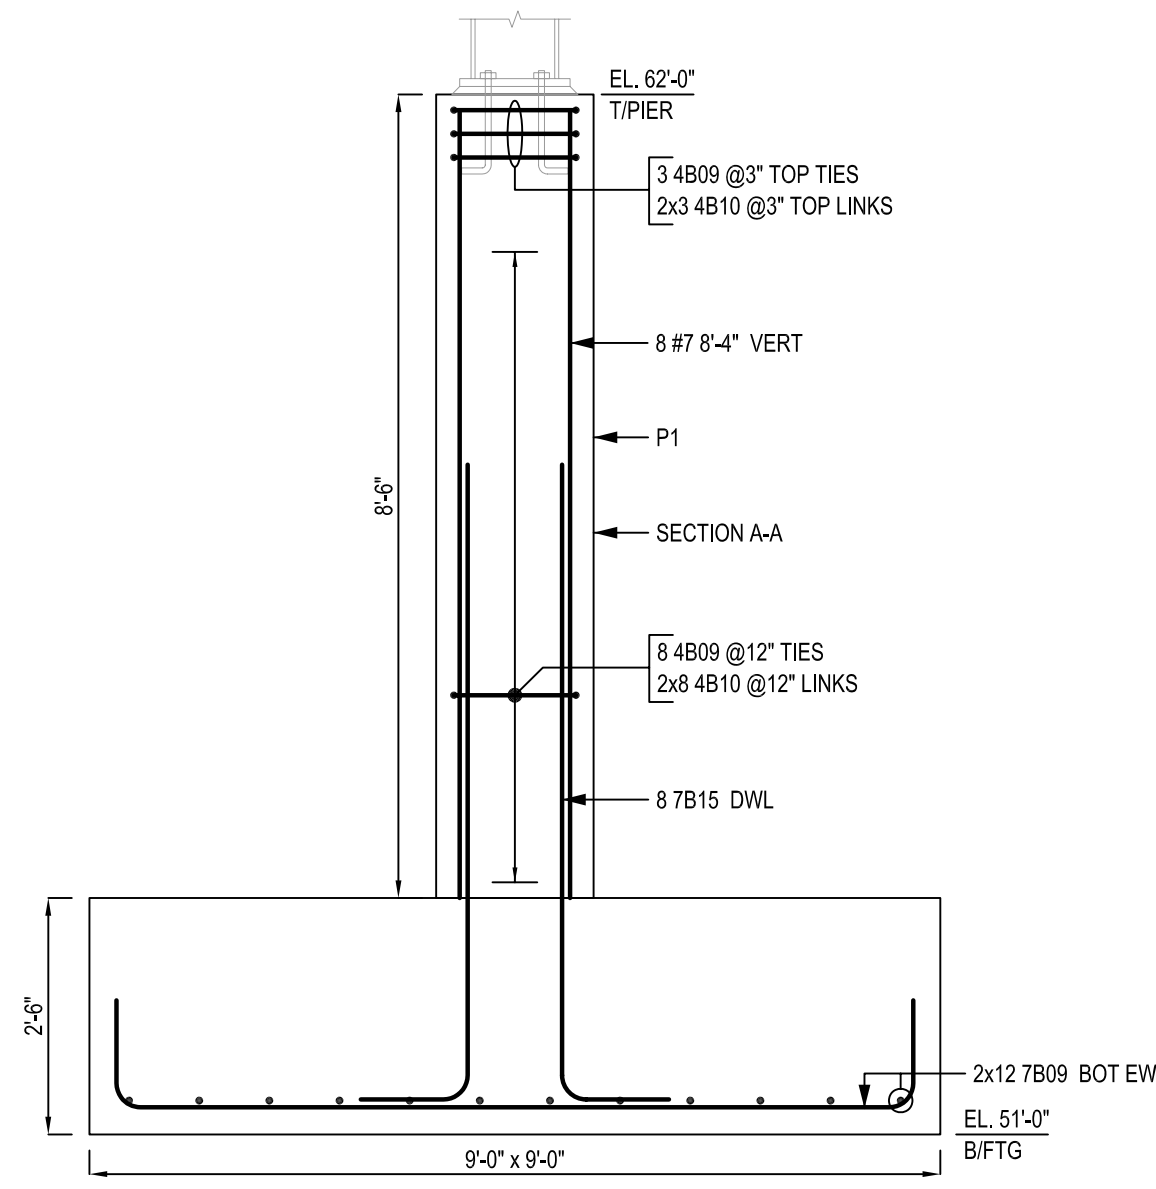


FOOTING - F9
SCALE: 1/2"=1'-0"
SDR: S1-10-S-A
(1 LOC)

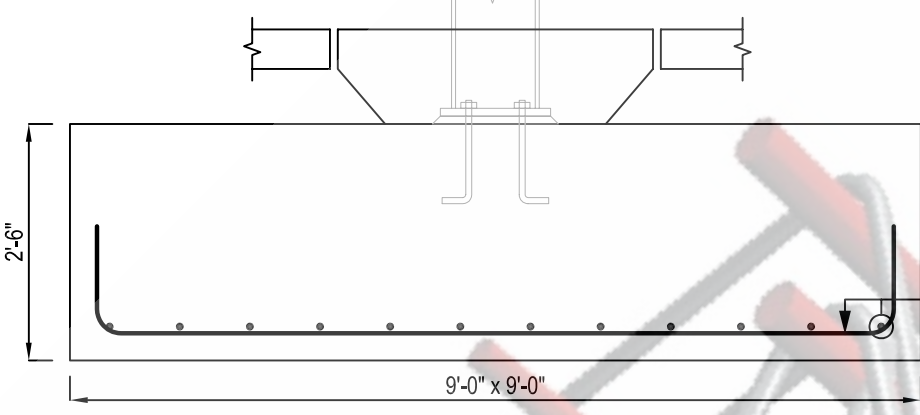


FOOTING - F9a
SCALE: 1/2"=1'-0"
SDR: S1-10-S-A
(2 LOC)

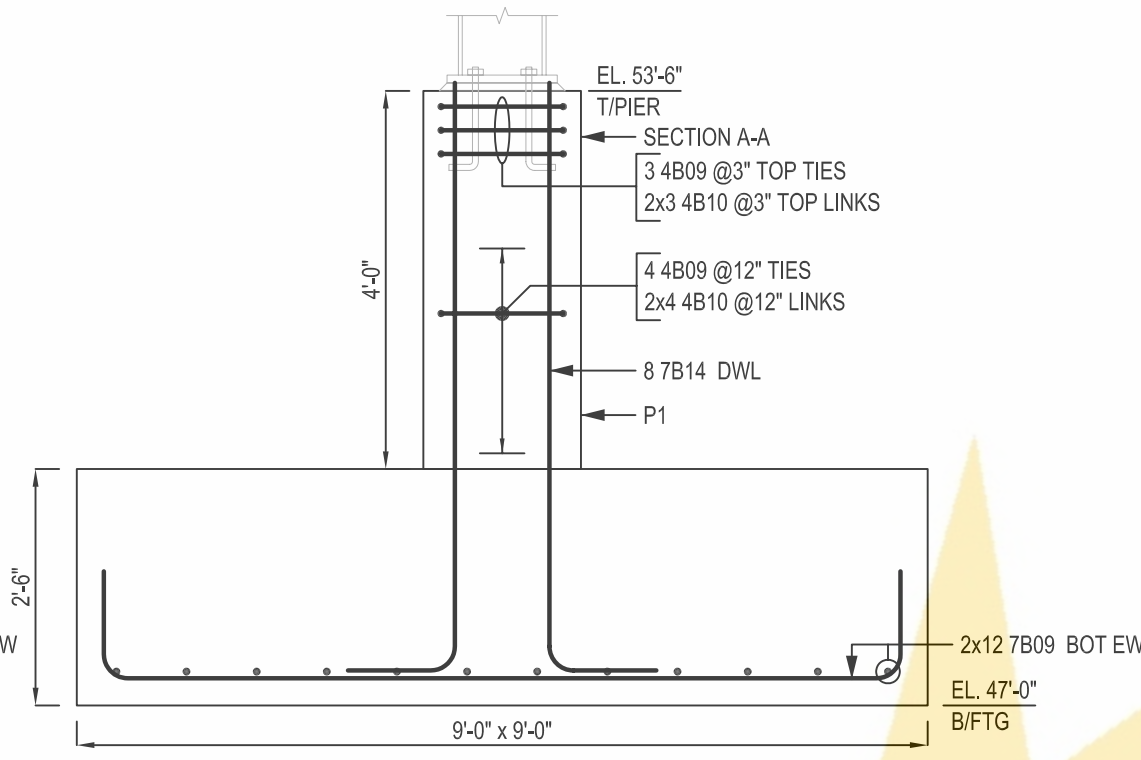


FOOTING - F9b
SCALE: 1/2"=1'-0"
SDR: S1-10-S-A
(1 LOC)

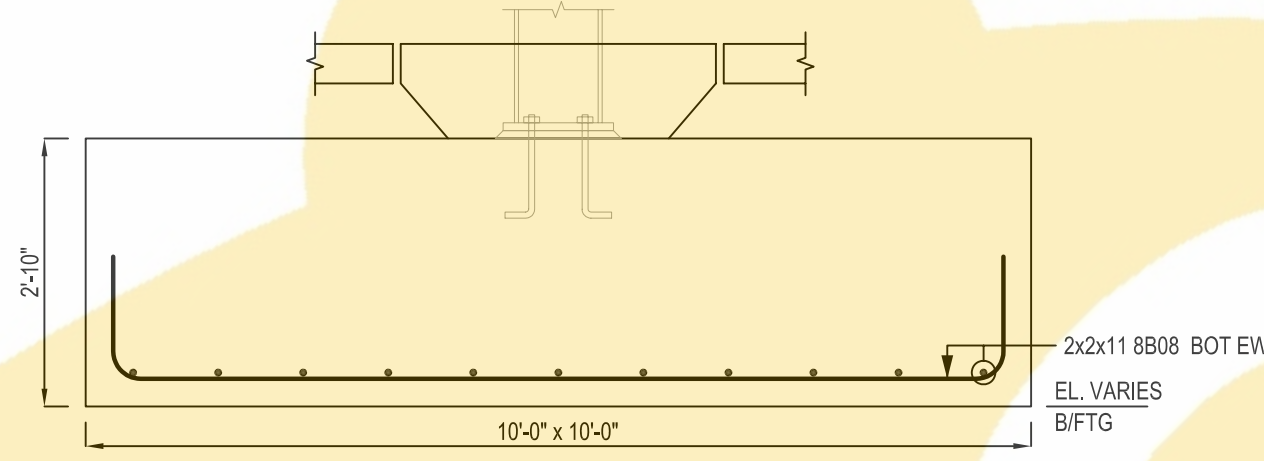


FOOTING - F10
SCALE: 1/2"=1'-0"
SDR: S1-10-S-A
(2 LOC)

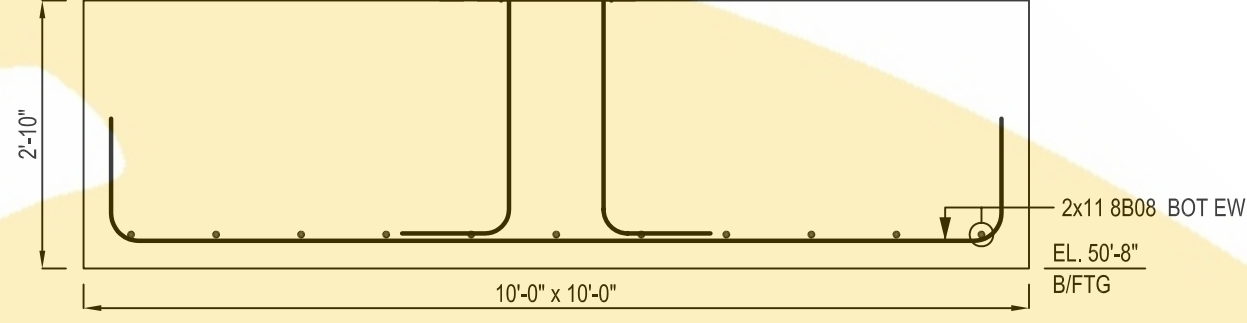


FOOTING - F10a
SCALE: 1/2"=1'-0"
SDR: S1-10-S-A
(1 LOC)

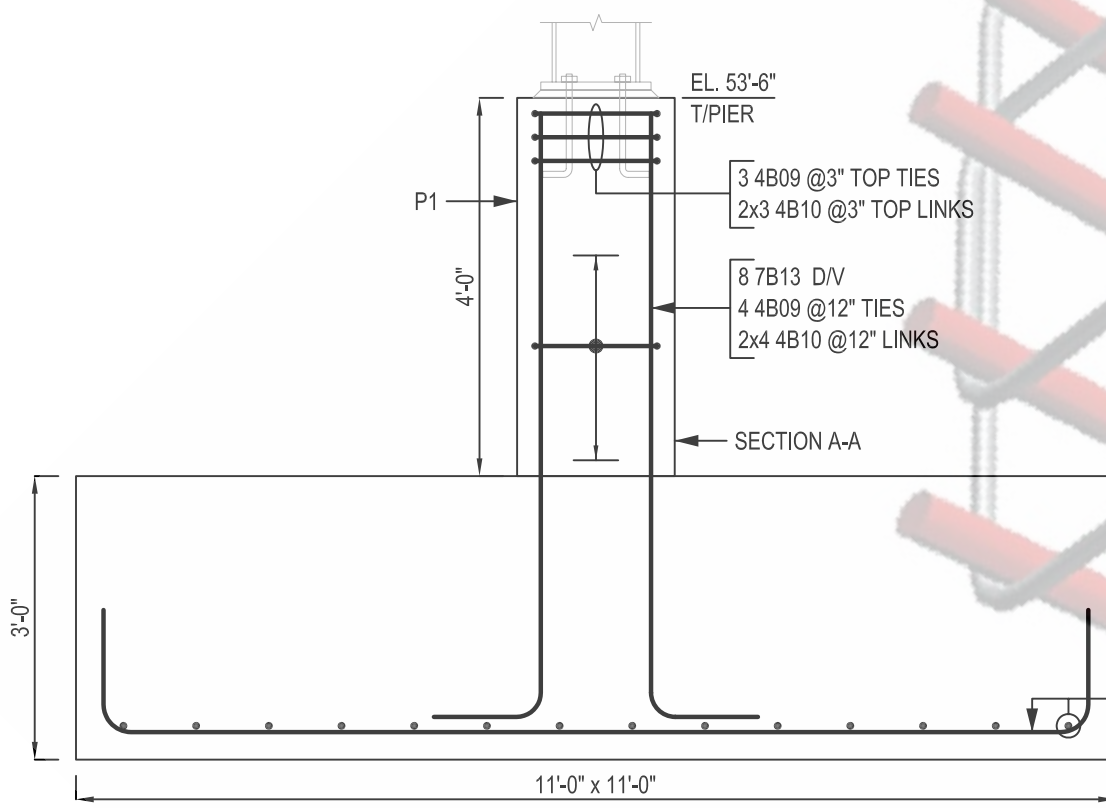


FOOTING - F11
SCALE: 1/2"=1'-0"
SDR: S1-10-S-A
(1 LOC)

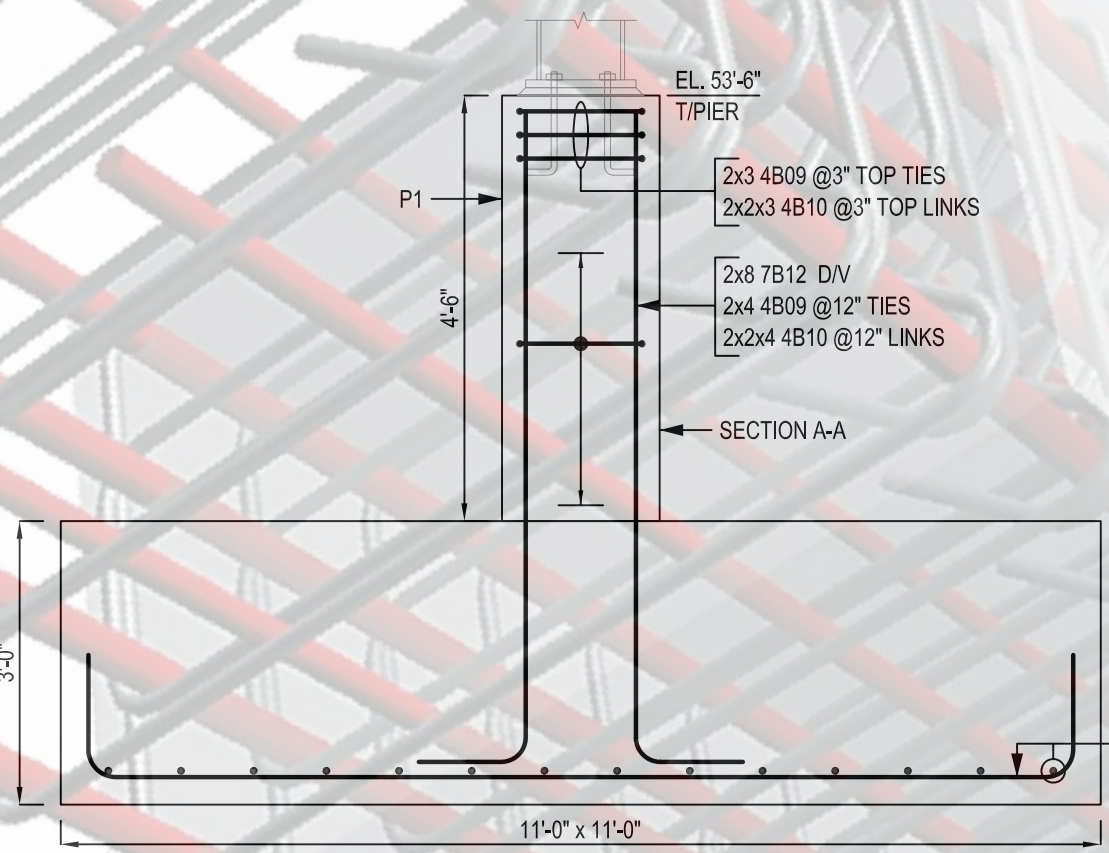


FOOTING - F11a
SCALE: 1/2"=1'-0"
SDR: S1-10-S-A
(2 LOC)

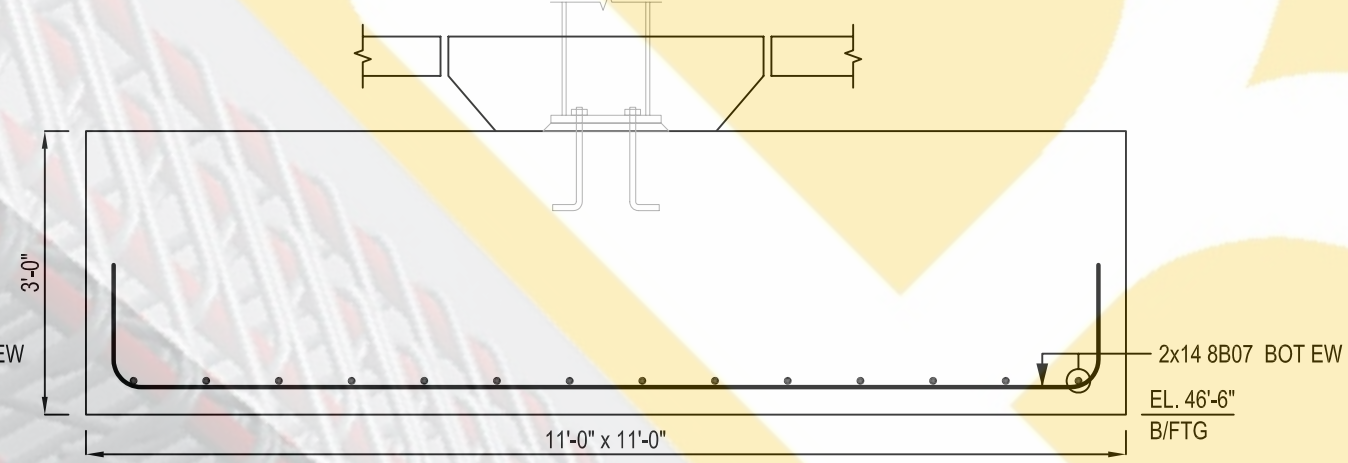


FOOTING - F11b
SCALE: 1/2"=1'-0"
SDR: S1-10-S-A
(1 LOC)

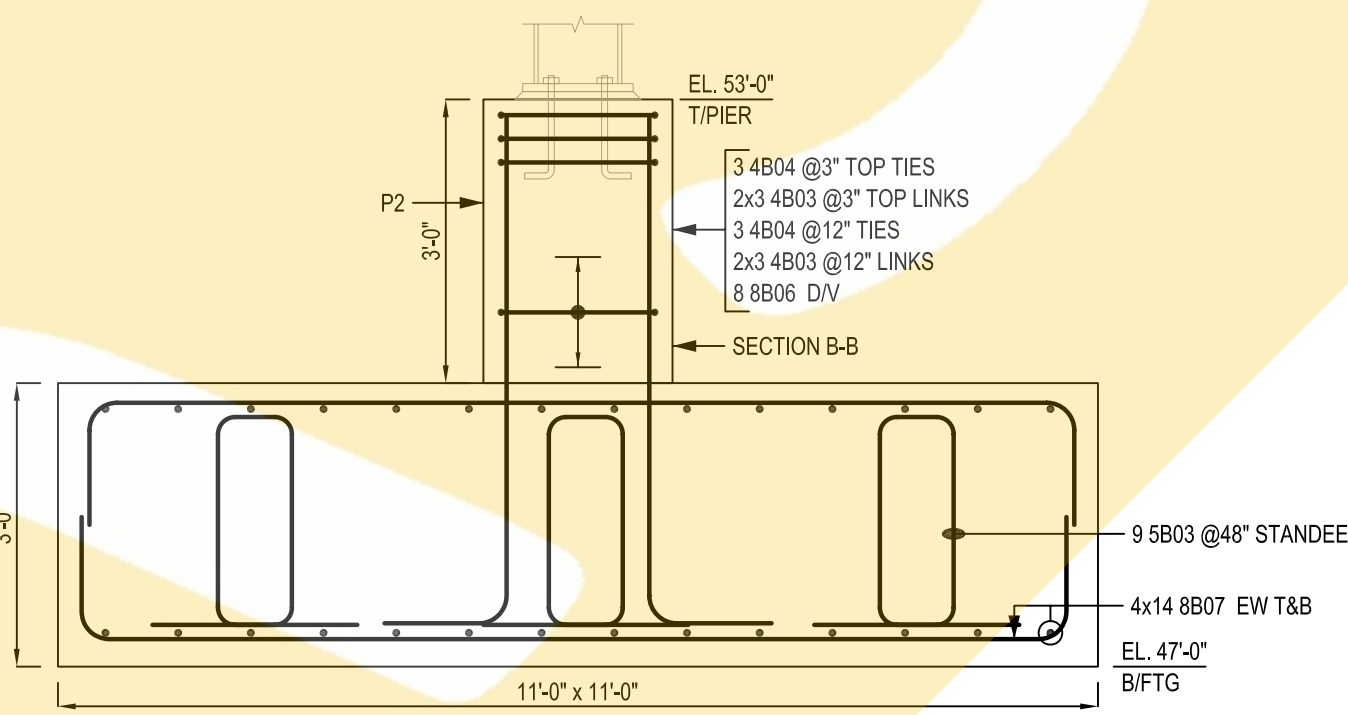


FOOTING - F11T
SCALE: 1/2"=1'-0"
SDR: S1-10-S-A
(1 LOC)

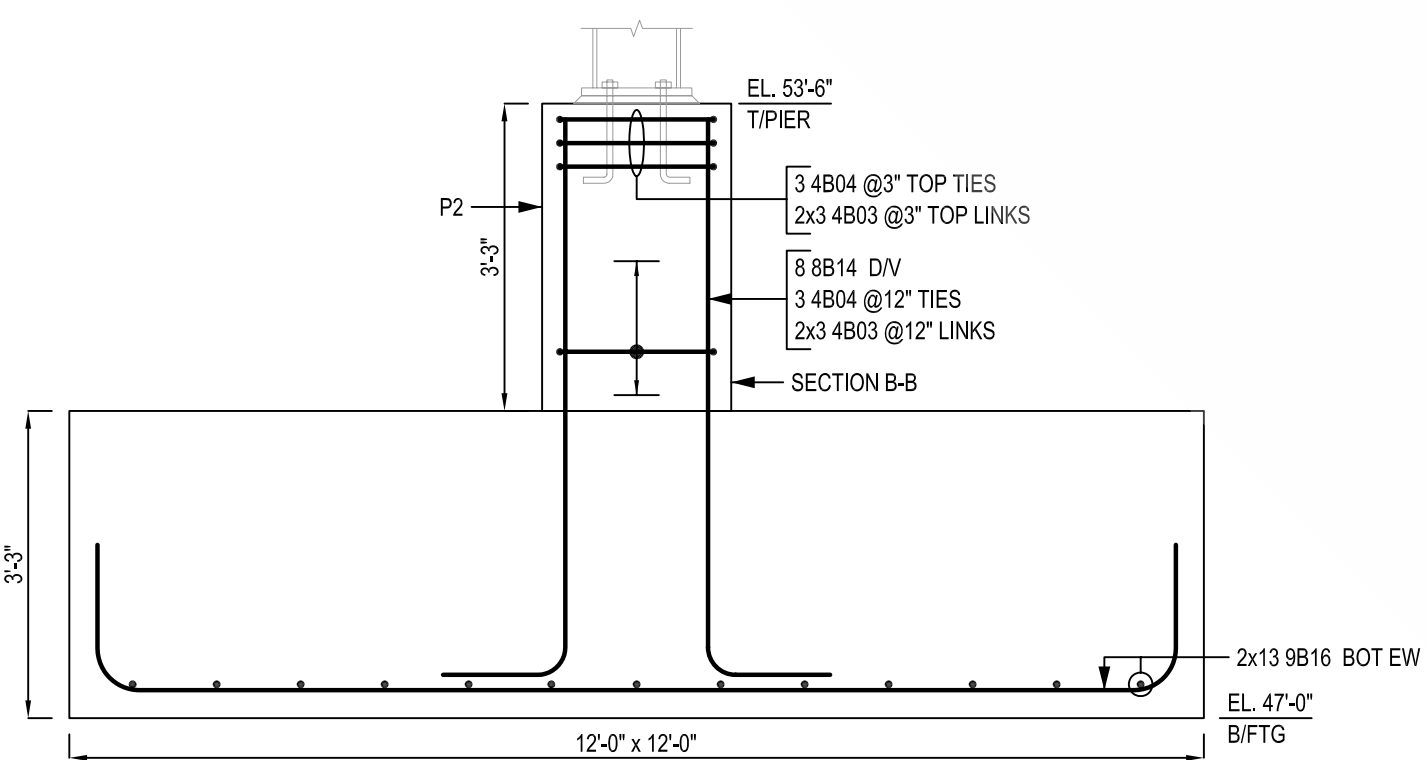


FOOTING - F12
SCALE: 1/2"=1'-0"
SDR: S1-10-S-A
(1 LOC)

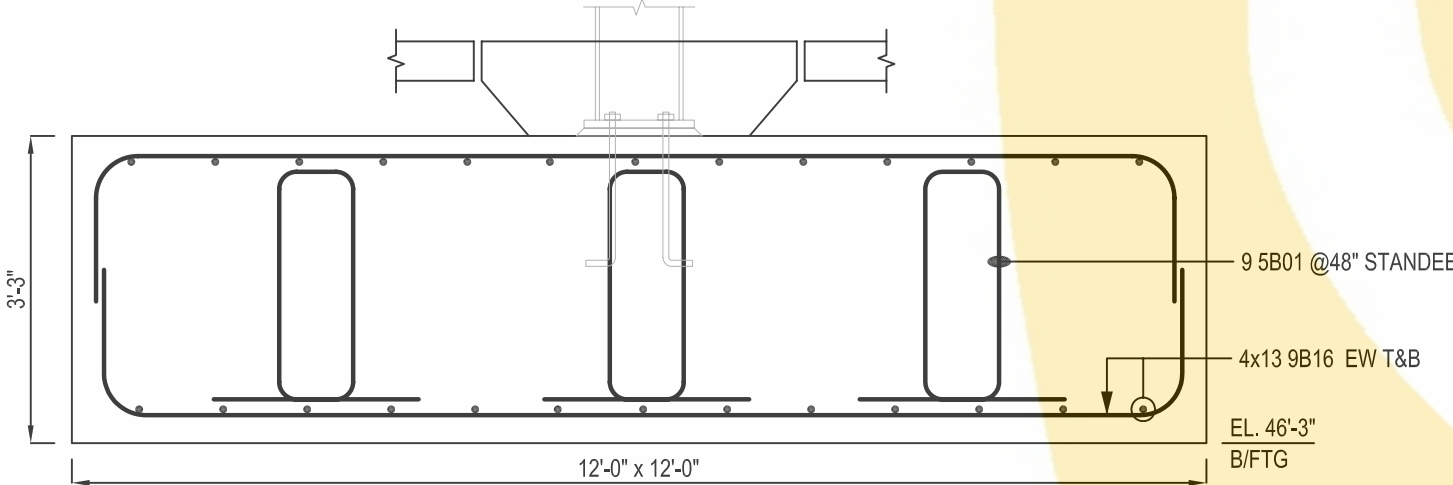

FOOTING - F12T
SCALE: 1/2"=1'-0"
SDR: S1-10-S-A
(1 LOC)

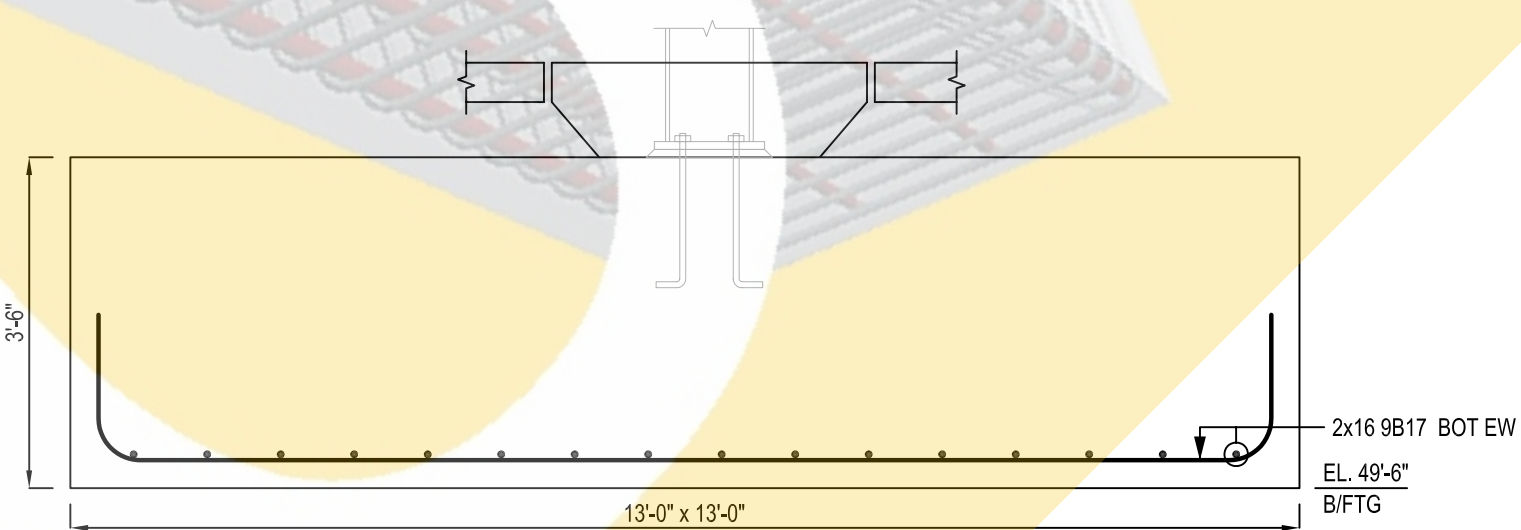


FOOTING - F13
SCALE: 1/2"=1'-0"
SDR: S1-10-S-A
(1 LOC)

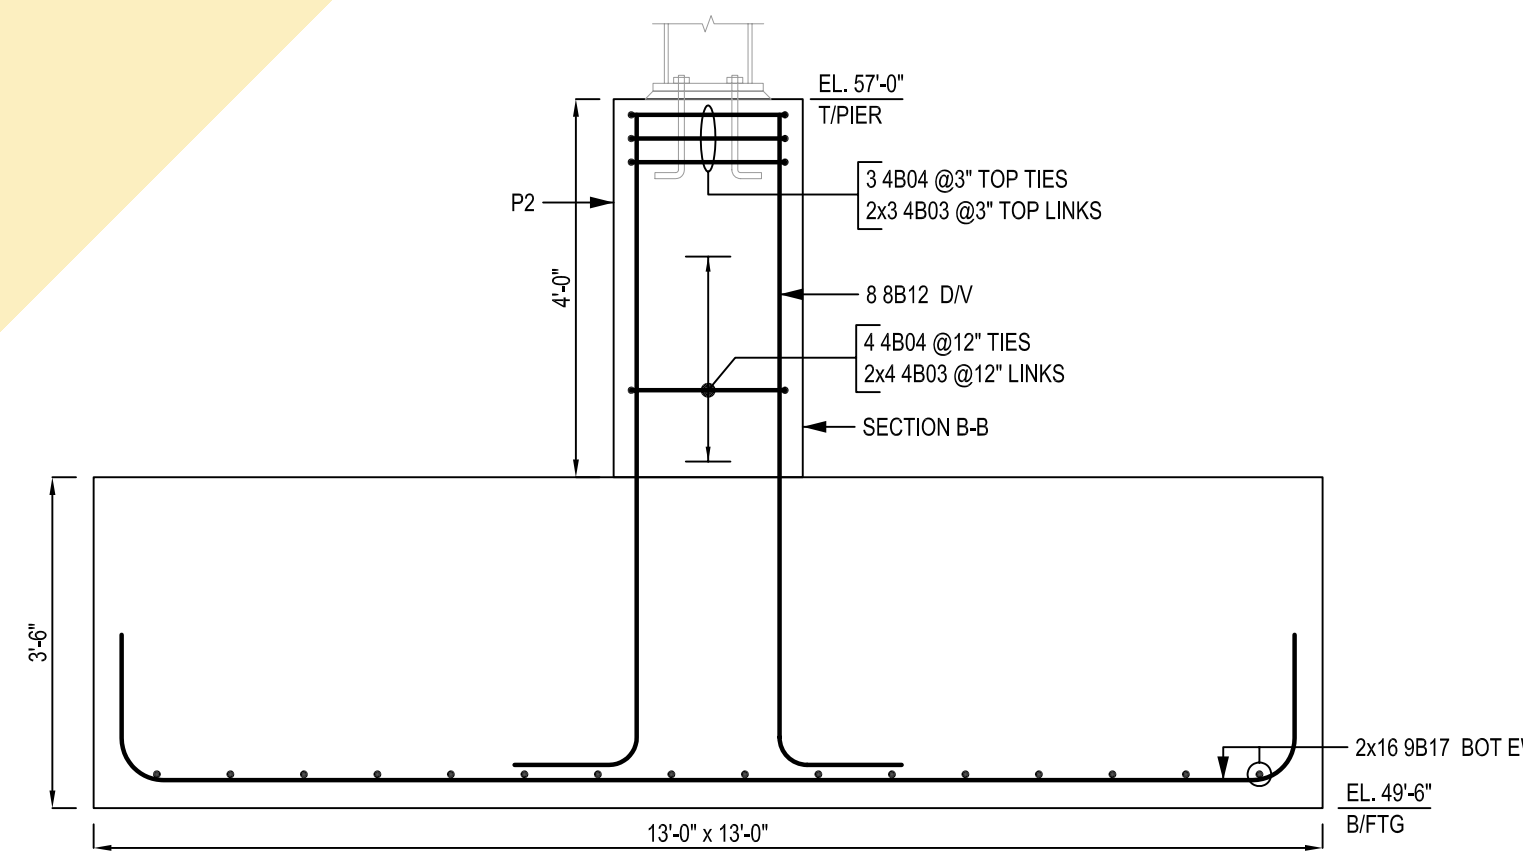


FOOTING - F13a
SCALE: 1/2"=1'-0"
SDR: S1-10-S-A
(1 LOC)

ONCE REBAR SERVICES

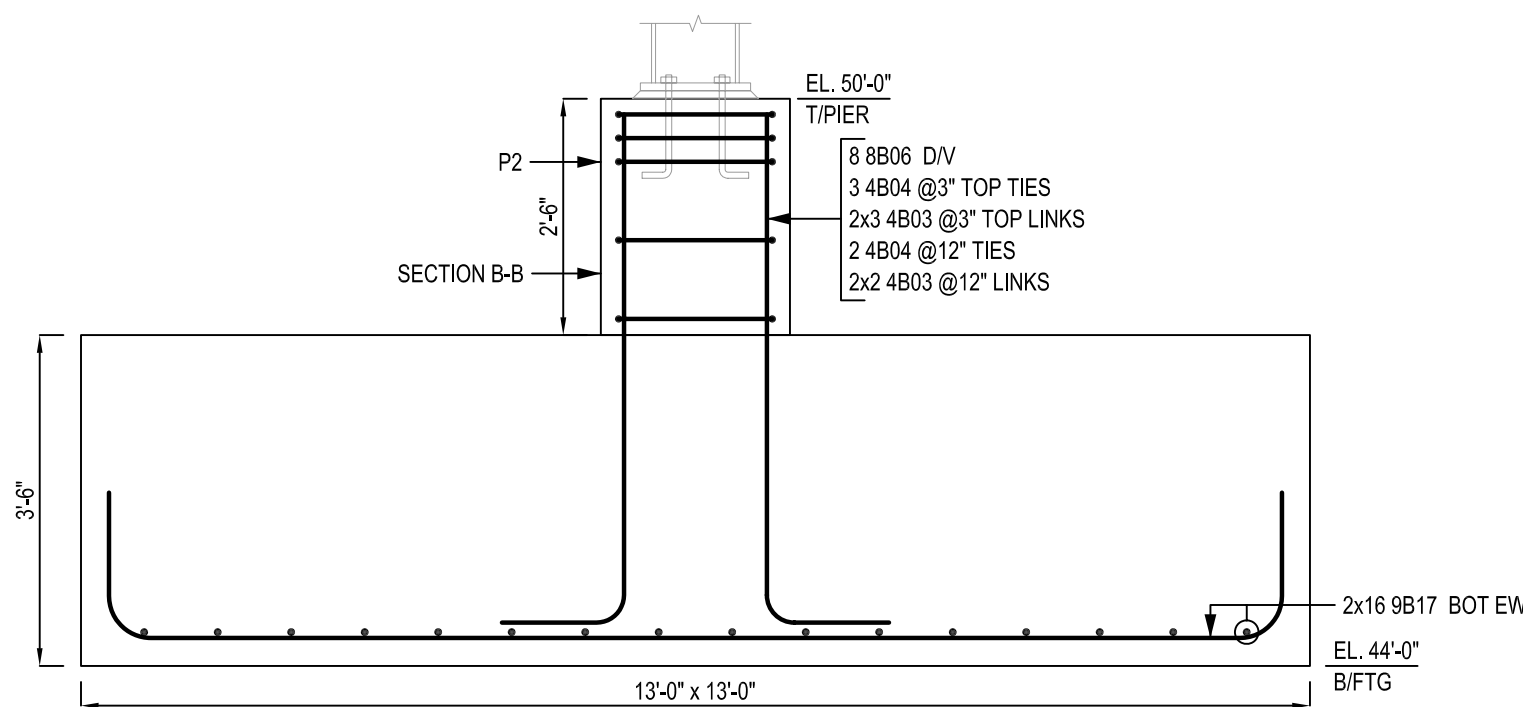


FOOTING - F13b

SCALE: 1/2"=1'-0"
SDR: S1-10-S-A
(1 LOC)

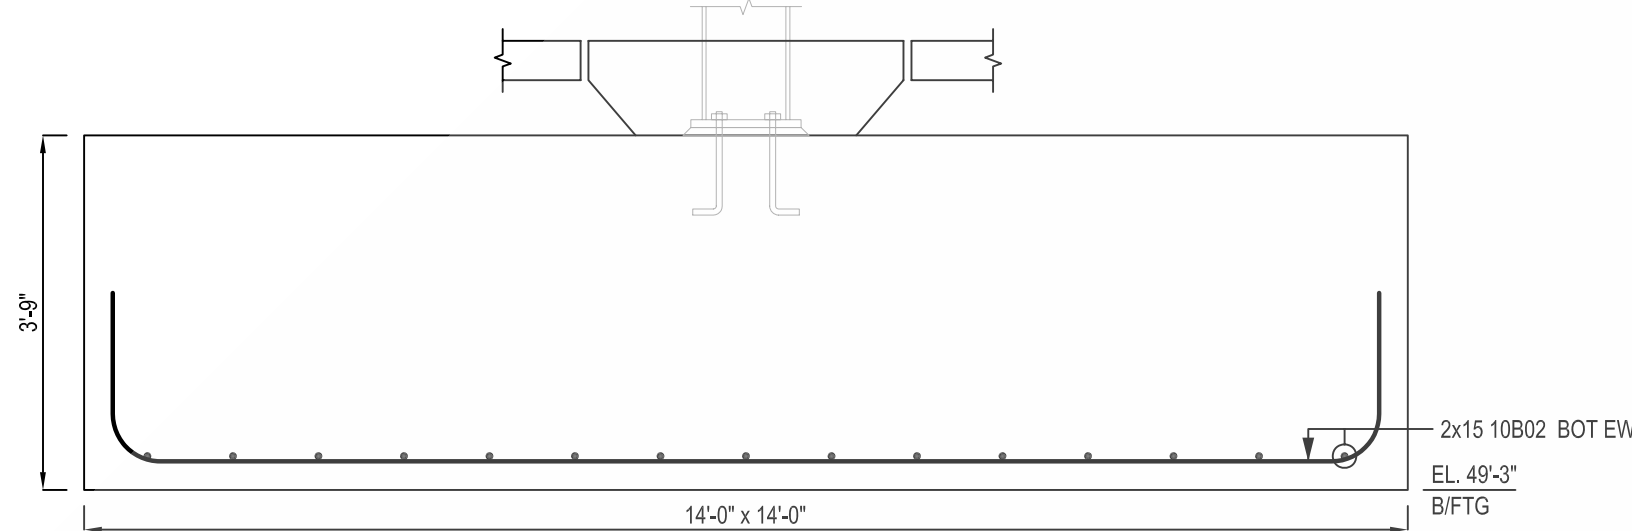


FOOTING - F14

SCALE: 1/2"=1'-0"
SDR: S1-10-S-A
(1 LOC)

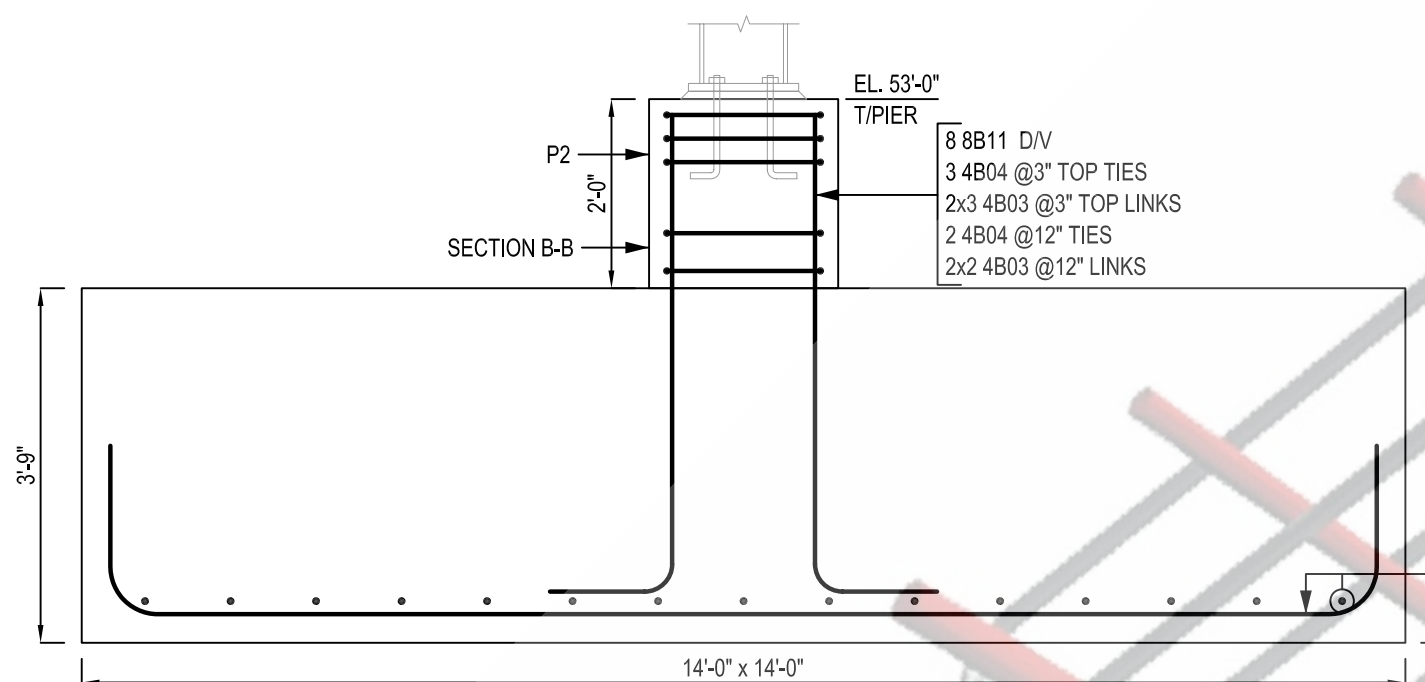


FOOTING - F14a

SCALE: 1/2"=1'-0"
SDR: S1-10-S-A
(1 LOC)

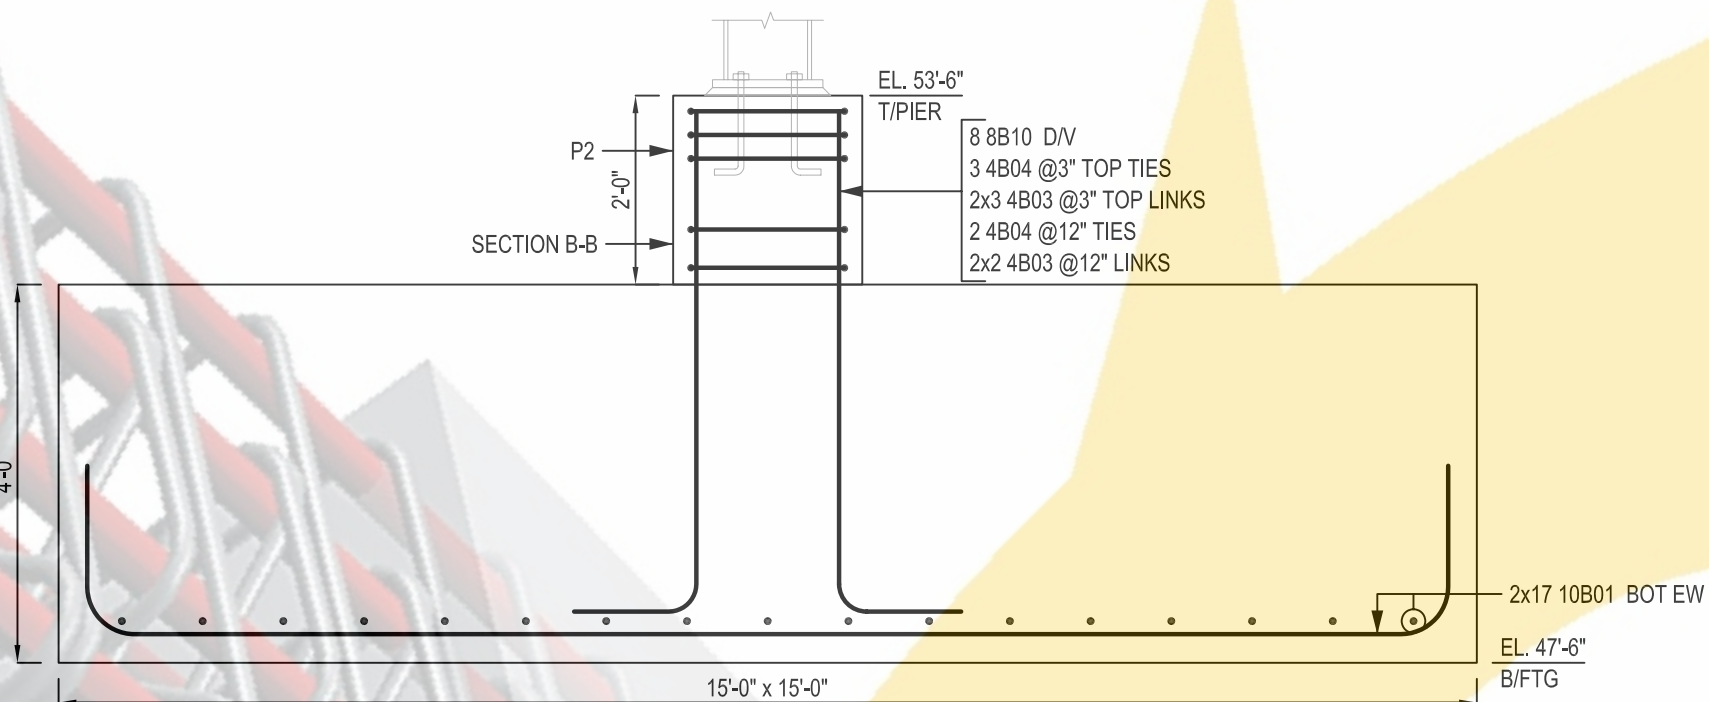


FOOTING - F15

SCALE: 1/2"=1'-0"
SDR: S1-10-S-A
(1 LOC)

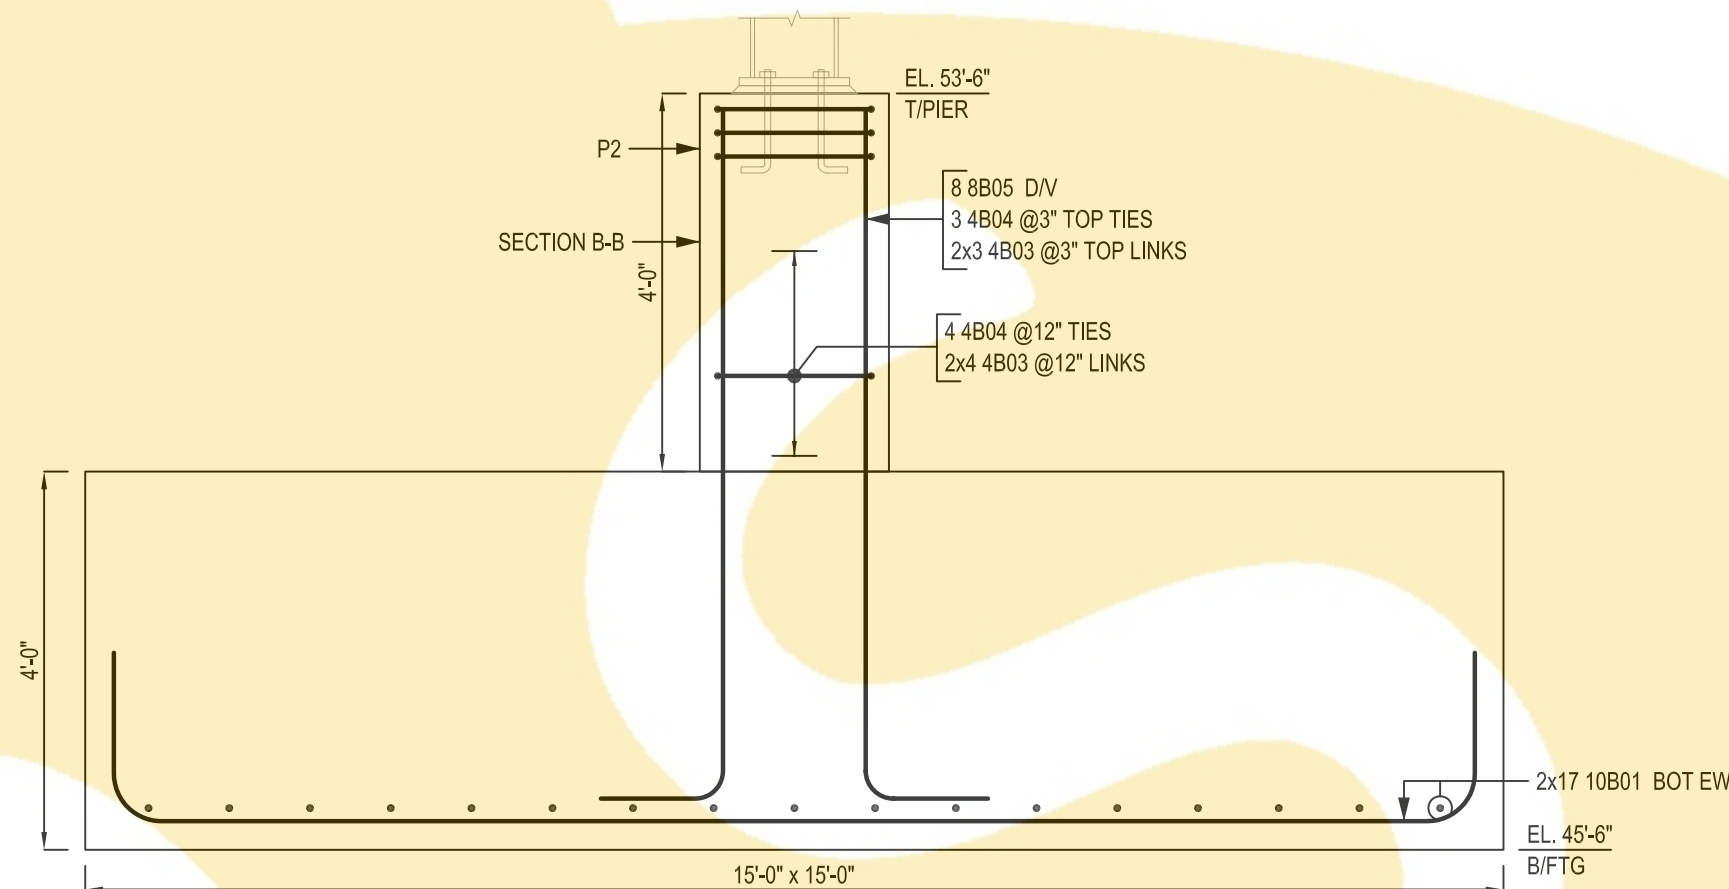


FOOTING - F15a

SCALE: 1/2"=1'-0"
SDR: S1-10-S-A
(1 LOC)

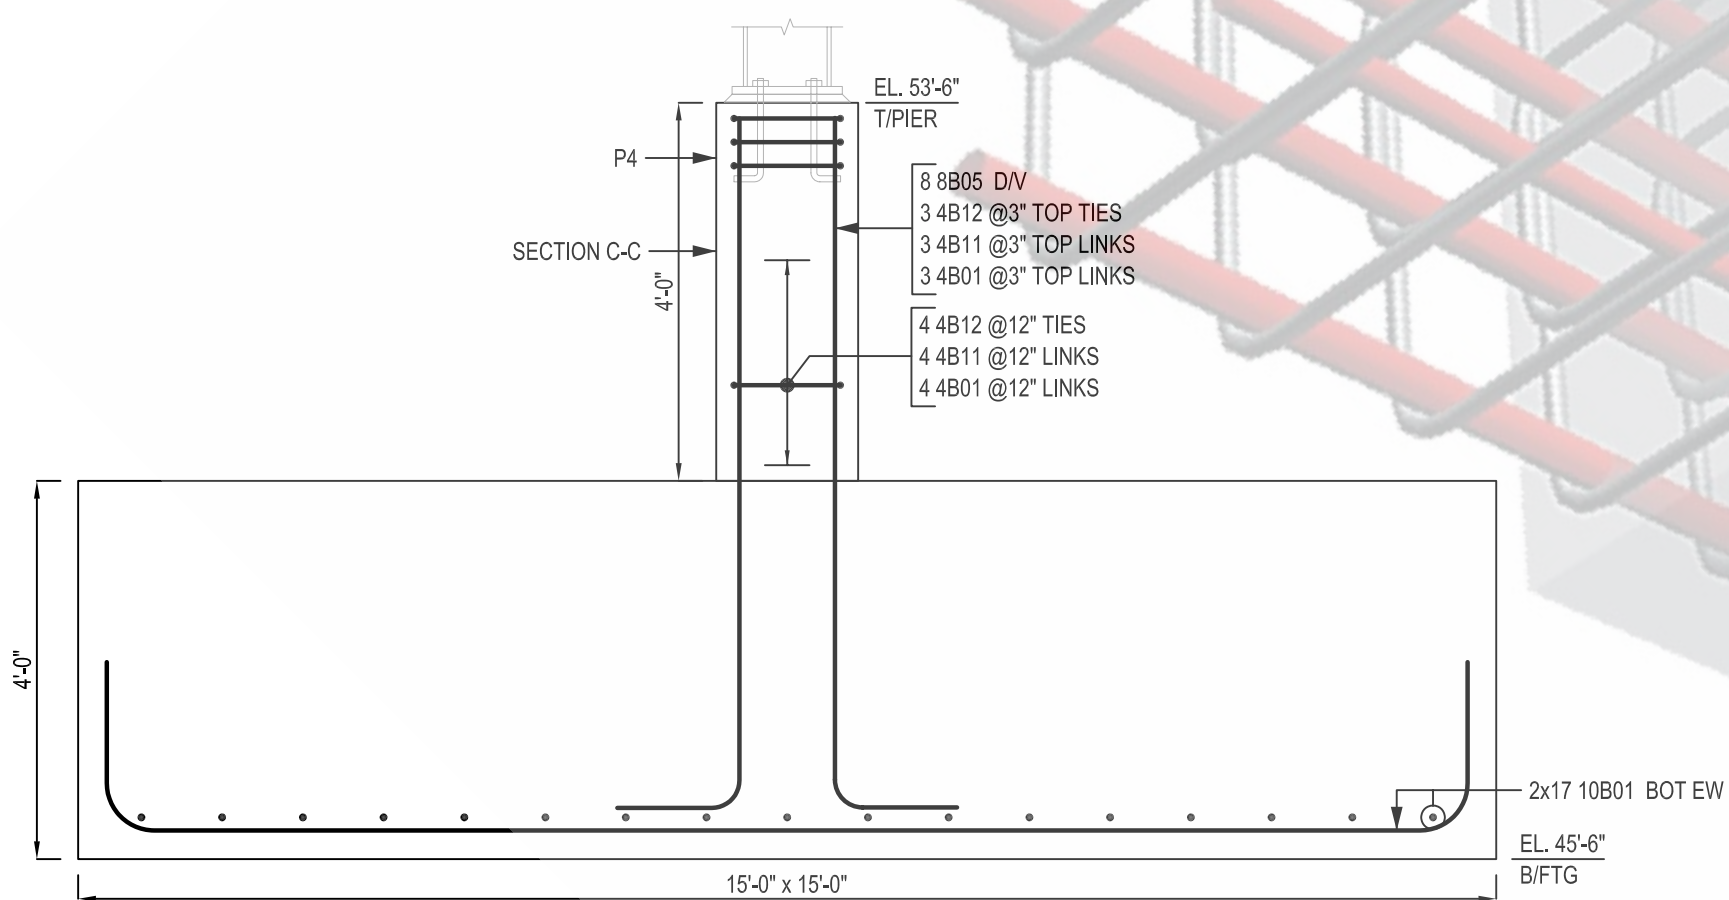


FOOTING - F15b

SCALE: 1/2"=1'-0"
SDR: S1-10-S-A
(1 LOC)

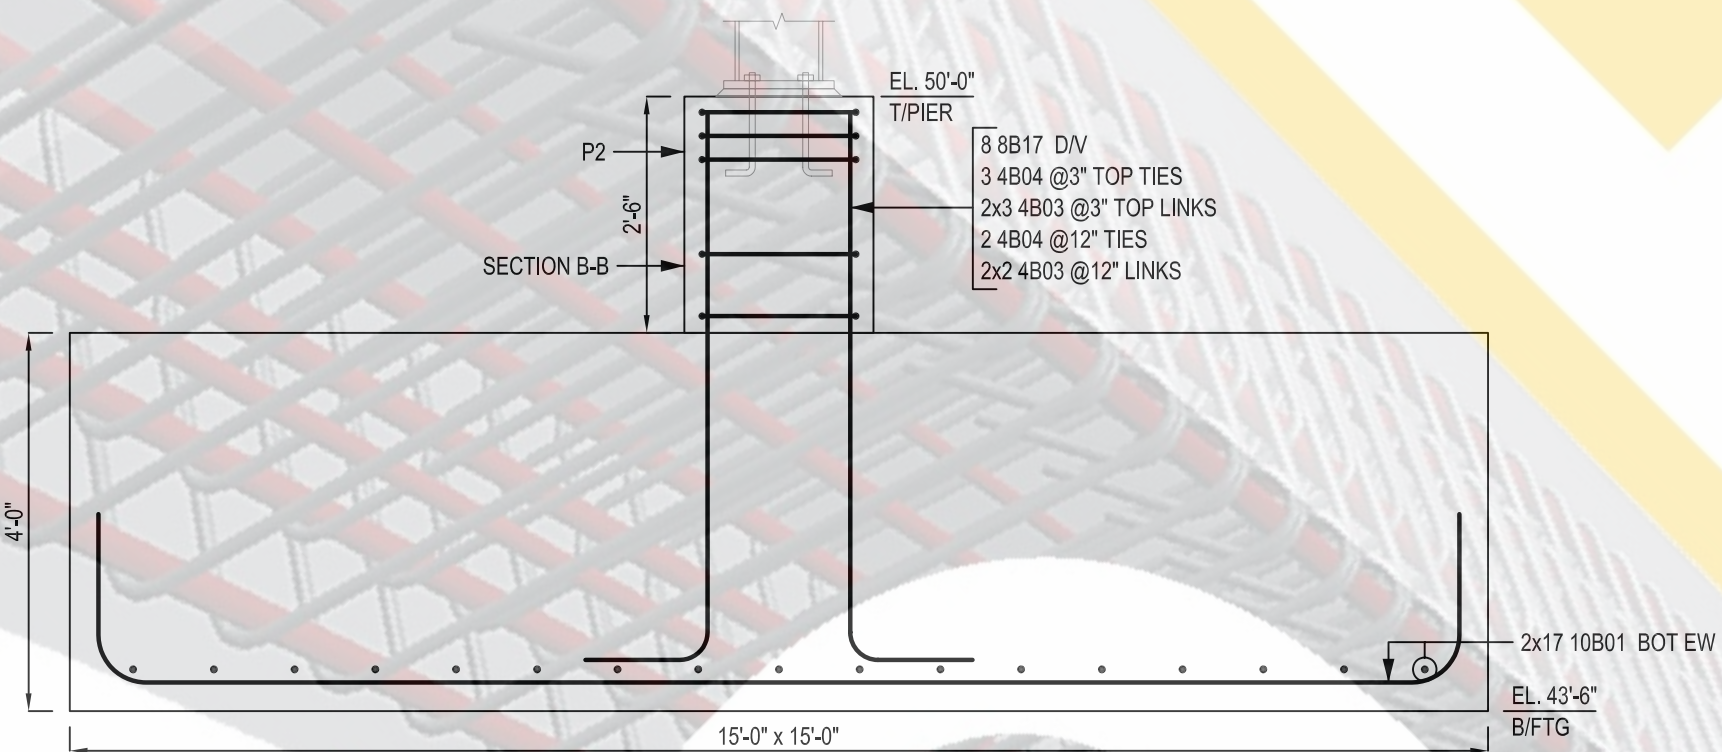


FOOTING - F15c

SCALE: 1/2"=1'-0"
SDR: S1-10-S-A
(1 LOC)

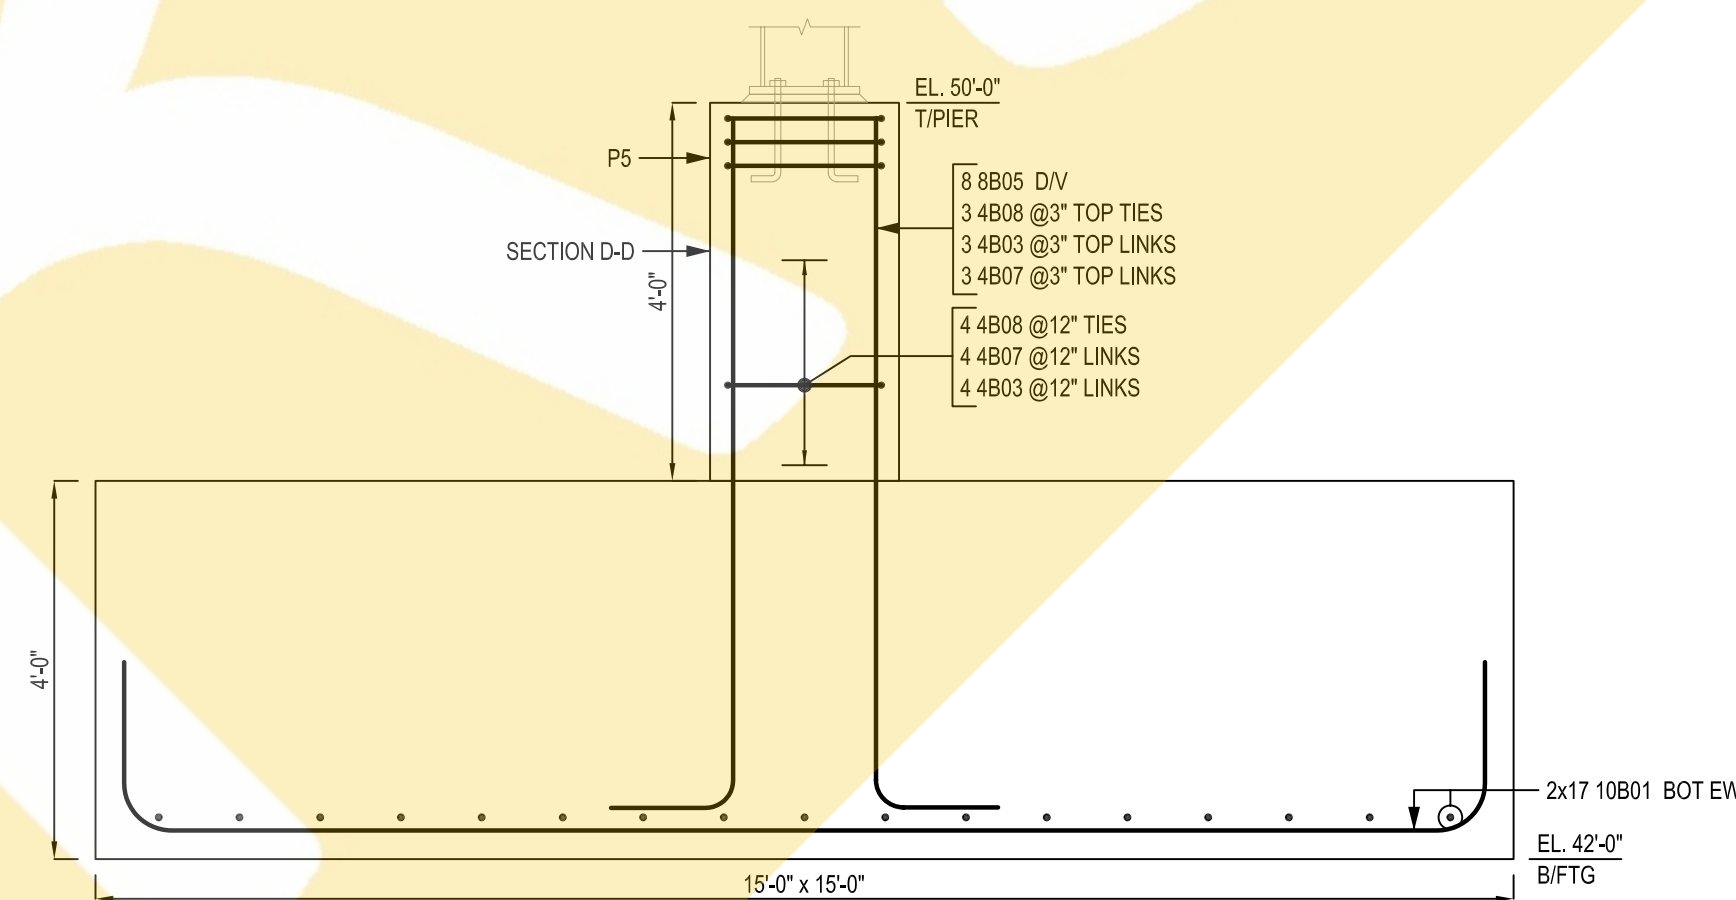


FOOTING - F15d

SCALE: 1/2"=1'-0"
SDR: S1-10-S-A
(1 LOC)

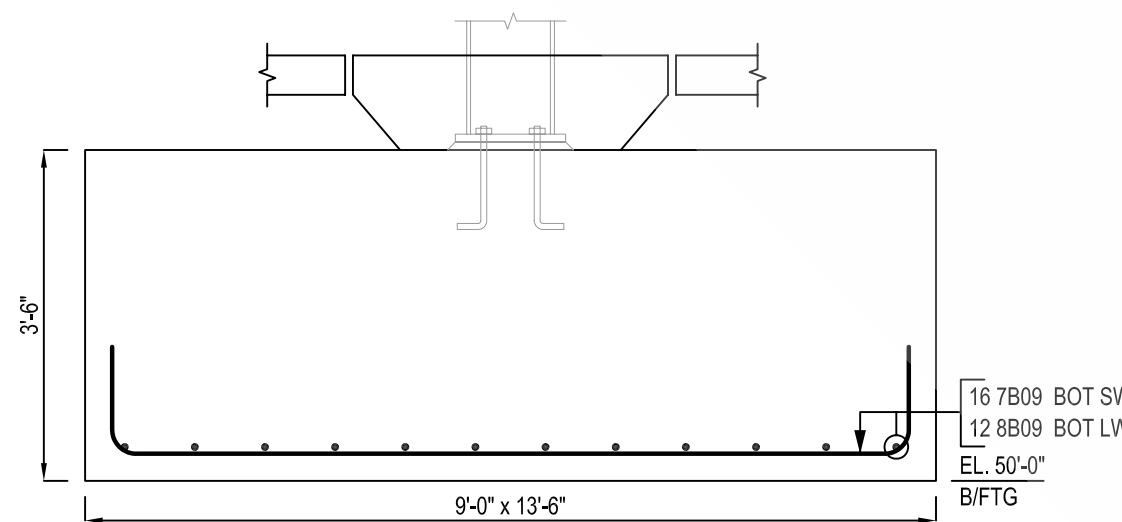


FOOTING - F913

SCALE: 1/2"=1'-0"
SDR: S1-10-S-A
(1 LOC)

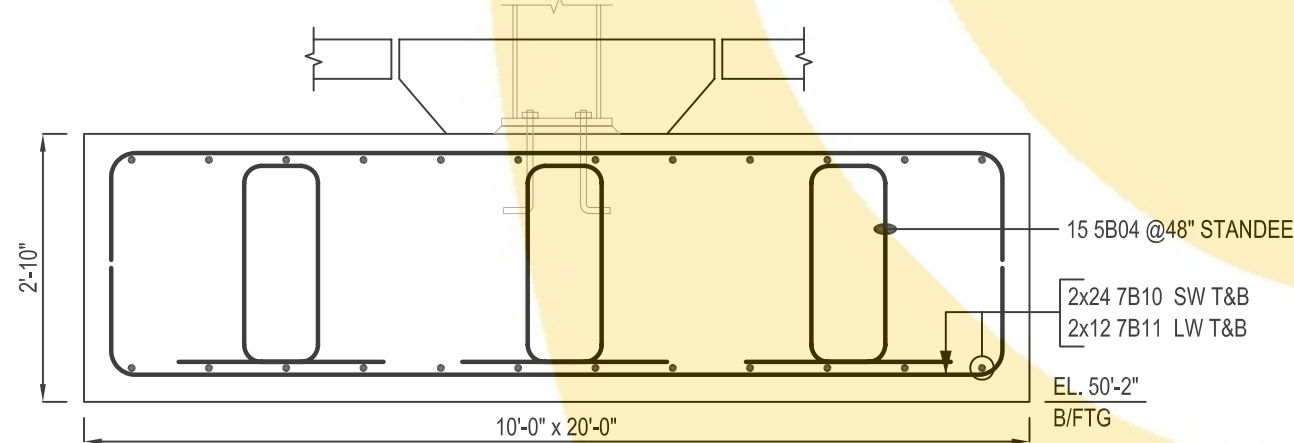

FOOTING - F1020T










SCALE: 1/2"=1'-0"
SDR: S1-10-S-A
(1 LOC)

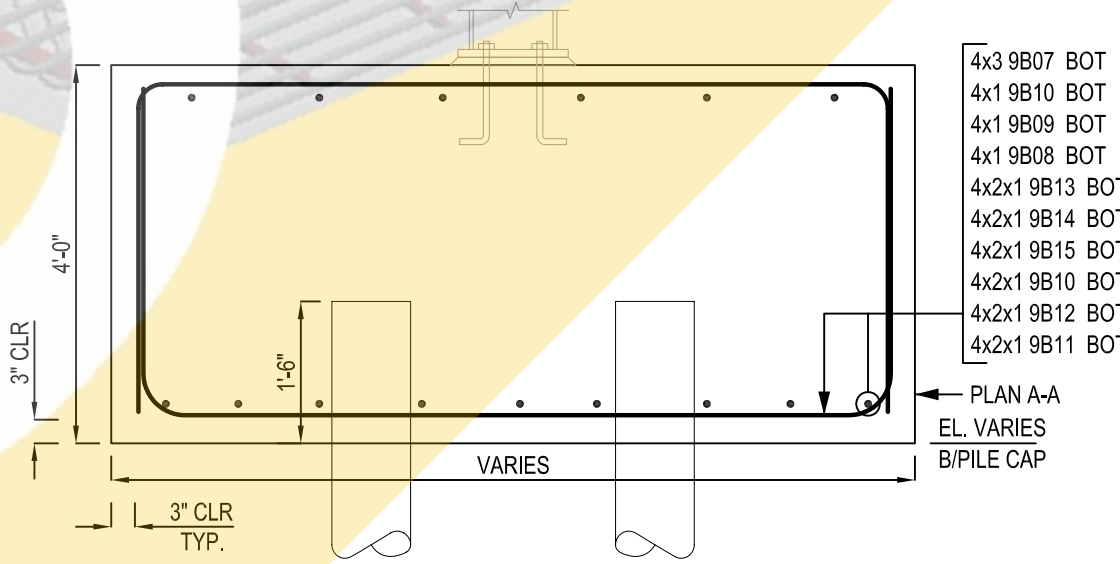

PILE CAP PC3

SCALE: 1/2"=1'-0"
SDR: 1/S3-01-A
(4 LOC)

ONCE REBAR SERVICES

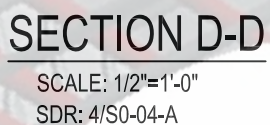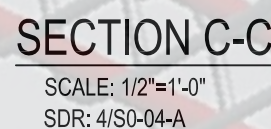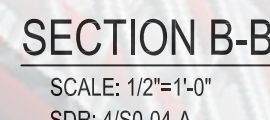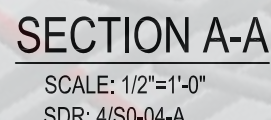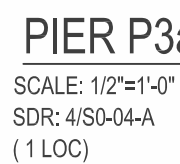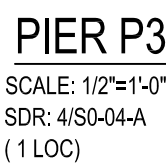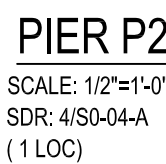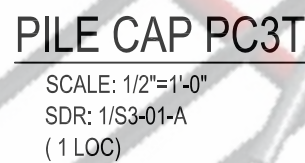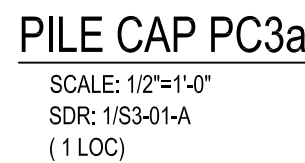

LAP SCHEDULE (FOR OTHERS)

SIZE	4000 PSI	
	TOP	OTHERS
#3	24	19
#4	32	25
#5	40	31
#6	48	37
#7	70	54
#8	80	62
#9	91	70

Release Number: R2.01-R2.06				BENDING DETAILS													
Bar Mark	Qty	Size	Total Length	Type	'A'	'B'	'C'	'D'	'E'	'F'	'G'	'H'	'J'	'K'	'O'	'R'	
4801	7	#4	2'-0 1/2"	T5	0'-6"	1'-2"							0'-4 3/4"		0'-4"		
4803	123	#4	2'-6 3/4"	T5	0'-6"	1'-8"							0'-4 3/4"		0'-4"		
4804	58	#4	7'-5"	T1	0'-4 3/4"	1'-8"	1'-8"	1'-8"	1'-8"				0'-4 3/4"				
4805	24	#4	9'-5"	T1	0'-4 3/4"	2'-2"	2'-2"	2'-2"	2'-2"				0'-4 3/4"				
4806	48	#4	3'-0 3/4"	T5	0'-6"	2'-2"							0'-4 3/4"		0'-4"		
4807	7	#4	2'-8 3/4"	T5	0'-6"	1'-10"							0'-4 3/4"		0'-4"		
4808	7	#4	7'-9"	T1	0'-4 3/4"	1'-10"	1'-8"	1'-10"	1'-8"				0'-4 3/4"				
4809	171	#4	6'-1"	T1	0'-4 3/4"	1'-4"	1'-4"	1'-4"	1'-4"				0'-4 3/4"				
4810	342	#4	2'-2 3/4"	T5	0'-6"	1'-4"							0'-4 3/4"		0'-4"		
4811	7	#4	3'-2 3/4"	T5	0'-6"	2'-4"							0'-4 3/4"		0'-4"		
4812	7	#4	7'-9"	T1	0'-4 3/4"	2'-4"	1'-2"	2'-4"	1'-2"				0'-4 3/4"				
5801	9	#5	8'-10 3/4"	25		1'-6"	2'-6 3/4"	0'-10"	2'-6 3/4"	1'-6"				2'-5 3/4"		1'-2 3/4"	
5802	20	#5	5'-2"	2	0'-10"	3'-6"							0'-10"				
5803	9	#5	8'-5 3/4"	25		1'-6"	2'-3 3/4"	0'-10"	2'-3 3/4"	1'-6"				2'-3"		1'-1 3/4"	
5804	15	#5	8'-2"	25		1'-6"	2'-2"	0'-10"	2'-2"	1'-6"				2'-1 3/4"		1'-0 3/4"	
5805	10	#5	6'-2"	2	0'-10"	4'-6"							0'-10"				
6801	4	#6	9'-2"	2	1'-0"	8'-2"											
6802	4	#6	40'-0"	2	1'-0"	39'-0"											
6803	56	#6	7'-6"	2	1'-0"	5'-6"							1'-0"				
6804	80	#6	8'-6"	2	1'-0"	6'-6"							1'-0"				
7804	153	#7	15'-6"	17		6'-0"	3'-6"	6'-0"									
7806	8	#7	8'-3"	2	1'-2"	7'-1"											
7807	8	#7	4'-1"	2	1'-2"	2'-11"											
7808	8	#7	6'-8"	2	1'-2"	5'-6"											
7809	112	#7	10'-10"	2	1'-2"	8'-6"							1'-2"				
7810	53	#7	11'-10"	2	1'-2"	9'-6"							1'-2"				
7811	24	#7	21'-10"	2	1'-2"	19'-6"							1'-2"				
7812	16	#7	8'-1"	2	1'-2"	6'-11"											
7813	8	#7	7'-7"	2	1'-2"	6'-5"											
7814	24	#7	7'-5"	2	1'-2"	6'-3"											
7815	16	#7	7'-11"	2	1'-2"	6'-9"											
7816	54	#7	9'-10"	2	1'-2"	7'-6"							1'-2"				
7817	16	#7	7'-9"	2	1'-2"	6'-7"											
7818	16	#7	6'-7"	2	1'-2"	5'-5"											
7819	8	#7	6'-1"	2	1'-2"	4'-11"											
7820	8	#7	5'-2"	2	1'-2"	4'-0"											
7821	8	#7	7'-3"	2	1'-2"	6'-1"											
7822	8	#7	6'-11"	2	1'-2"	5'-9"											
7833	8	#7	15'-0"	17		3'-6"	8'-0"	3'-6"									
7834	8	#7	12'-3"	17		3'-6"	5'-3"	3'-6"									
7835	12	#7	14'-4"	17		3'-6"	7'-4"	3'-6"									
7836	8	#7	12'-8"	17		3'-6"	5'-8"	3'-6"									
7837	8	#7	14'-9"	17		3'-6"	7'-9"	3'-6"									
7839	4	#7	12'-9"	17		3'-6"	5'-9"	3'-6"									
7840	2	#7	16'-4"	17		4'-2"	8'-0"	4'-2"									
7841	2	#7	13'-7"	17		4'-2"	5'-3"	4'-2"									
7842	3	#7	15'-8"	17		4'-2"	7'-4"	4'-2"									
7843	2	#7	14'-0"	17		4'-2"	5'-8"	4'-2"									
7844	2	#7	16'-1"	17		4'-2"	7'-9"	4'-2"									
7846	1	#7	14'-1"	17		4'-2"	5'-9"	4'-2"									
8803	107	#8	15'-6"	17		6'-0"	3'-6"	6'-0"									
8804	8	#8	9'-8"	2	1'-4"	8'-4"											
8805	24	#8	8'-8"	2	1'-4"	7'-4"											
8806	16	#8	6'-9"	2	1'-4"	5'-5"											
8807	168	#8	13'-2"	2	1'-4"	10'-6"						1'-4"					
8808	66	#8	12'-2"	2	1'-4"	9'-6"						1'-4"					
8809	12	#8	15'-8"	2	1'-4"	13'-0"						1'-4"					
8810	8	#8	6'-8"	2	1'-4"	5'-4"											
8811	8	#8	6'-5"	2	1'-4"	5'-1"											
8812	8	#8	8'-3"	2	1'-4"	6'-11"											
8814	8	#8	7'-3"	2	1'-4"	5'-11"											
8816	8	#8	5'-7"	2	1'-4"	4'-3"											
8817	8	#8	7'-2"	2	1'-4"	5'-10"											
9801	8	#9	12'-3"	2	1'-7"	10'-8"											
9802	8	#9	9'-11"	2	1'-7"	8'-4"											
9803	83	#9	15'-6"	17		6'-0"	3'-6"	6'-0"									
9804	4	#9	17'-8"	2	1'-7"	16'-1"											
9805	4	#9	40'-0"	2	1'-7"	38'-5"											
9806	10	#9	11'-0"	2	1'-7"	9'-5"											
9807	18	#9	15'-0"	17		3'-6"	8'-0"	3'-6"									
9808	6	#9	12'-9"	17		3'-6"	5'-9"	3'-6"									
9809	6	#9	13'-7"	17		3'-6"	6'-7"	3'-6"									
9810	18	#9	14'-4"	17		3'-6"	7'-4"	3'-6"									
9811	12	#9	12'-8"	17		3'-6"	5'-8"	3'-6"									
9812	12	#9	13'-6"	17		3'-6"	6'-6"	3'-6"									
9813	12	#9	12'-3"	17		3'-6"	5'-3"	3'-6"									
9814	12	#9	14'-1"	17		3'-6"	7'-1"	3'-6"									
9815	12	#9	14'-9"	17		3'-6"	7'-9"	3'-6"									
9816	78	#9	14'-8"	2	1'-7"	11'-6"						1'-7"					
9817	96	#9	15'-8"	2	1'-7"	12'-6"						1'-7"					
9819	2	#9	16'-5"	2	1'-7"	14'-10"											
9820	3	#9	16'-4"	17		4'-2"	8'-0"	4'-2"									
9821	3	#9	15'-8"	17		4'-2"	7'-4"	4'-2"									
9822	1	#9	14'-11"	17		4'-2"	6'-7"	4'-2"									
9823	1	#9	14'-1"	17		4'-2"	5'-9"	4'-2"									
9824	2	#9	13'-7"	17		4'-2"	5'-3"	4'-2"									
9825	2	#9	15'-5"	17		4'-2"	7'-1"	4'-2"									
9826	2	#9	16'-1"	17		4'-2"	7'-9"	4'-2"									
9828	2	#9	14'-10"	17		4'-2"	6'-6"	4'-2"									
9829	2	#9	14'-0"	17		4'-2"	5'-8"	4'-2"									
10801	170	#10	18'-2"	2	1'-10"	14'-6"						1'-10"					
10802	60	#10	17'-2"	2	1'-10"	13'-6"						1'-10"					

ONCE REBAR SERVICES