




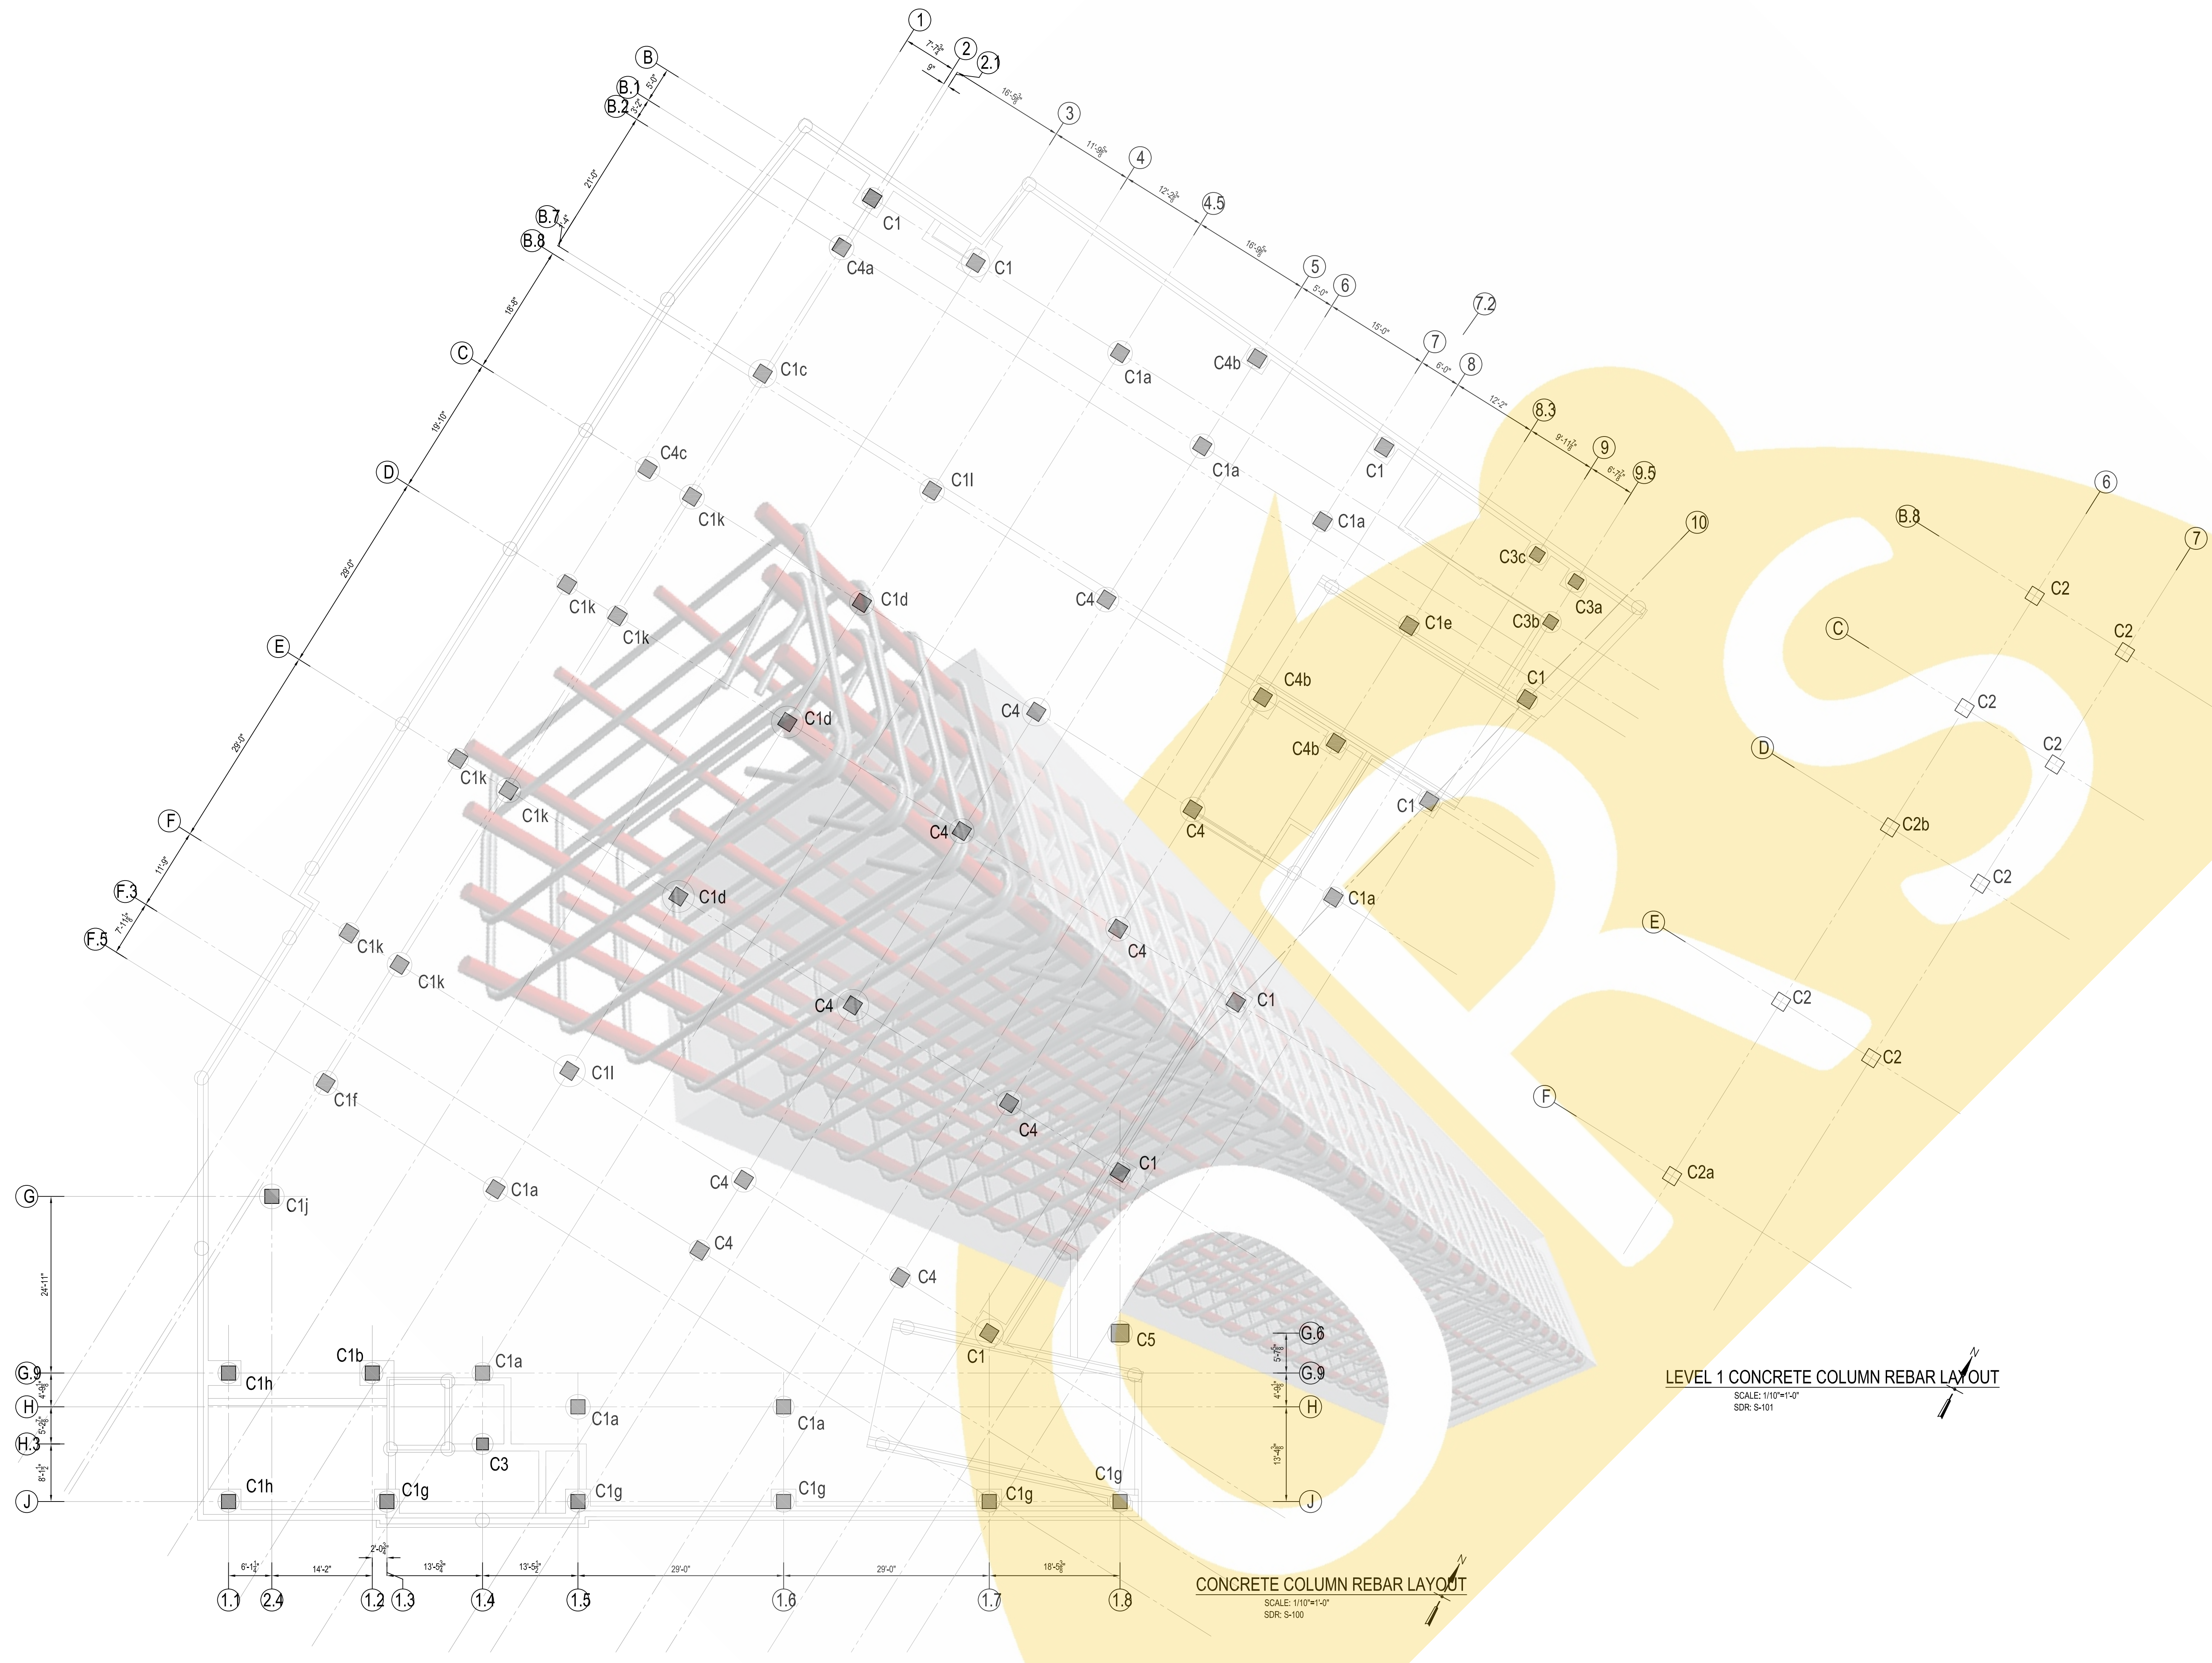


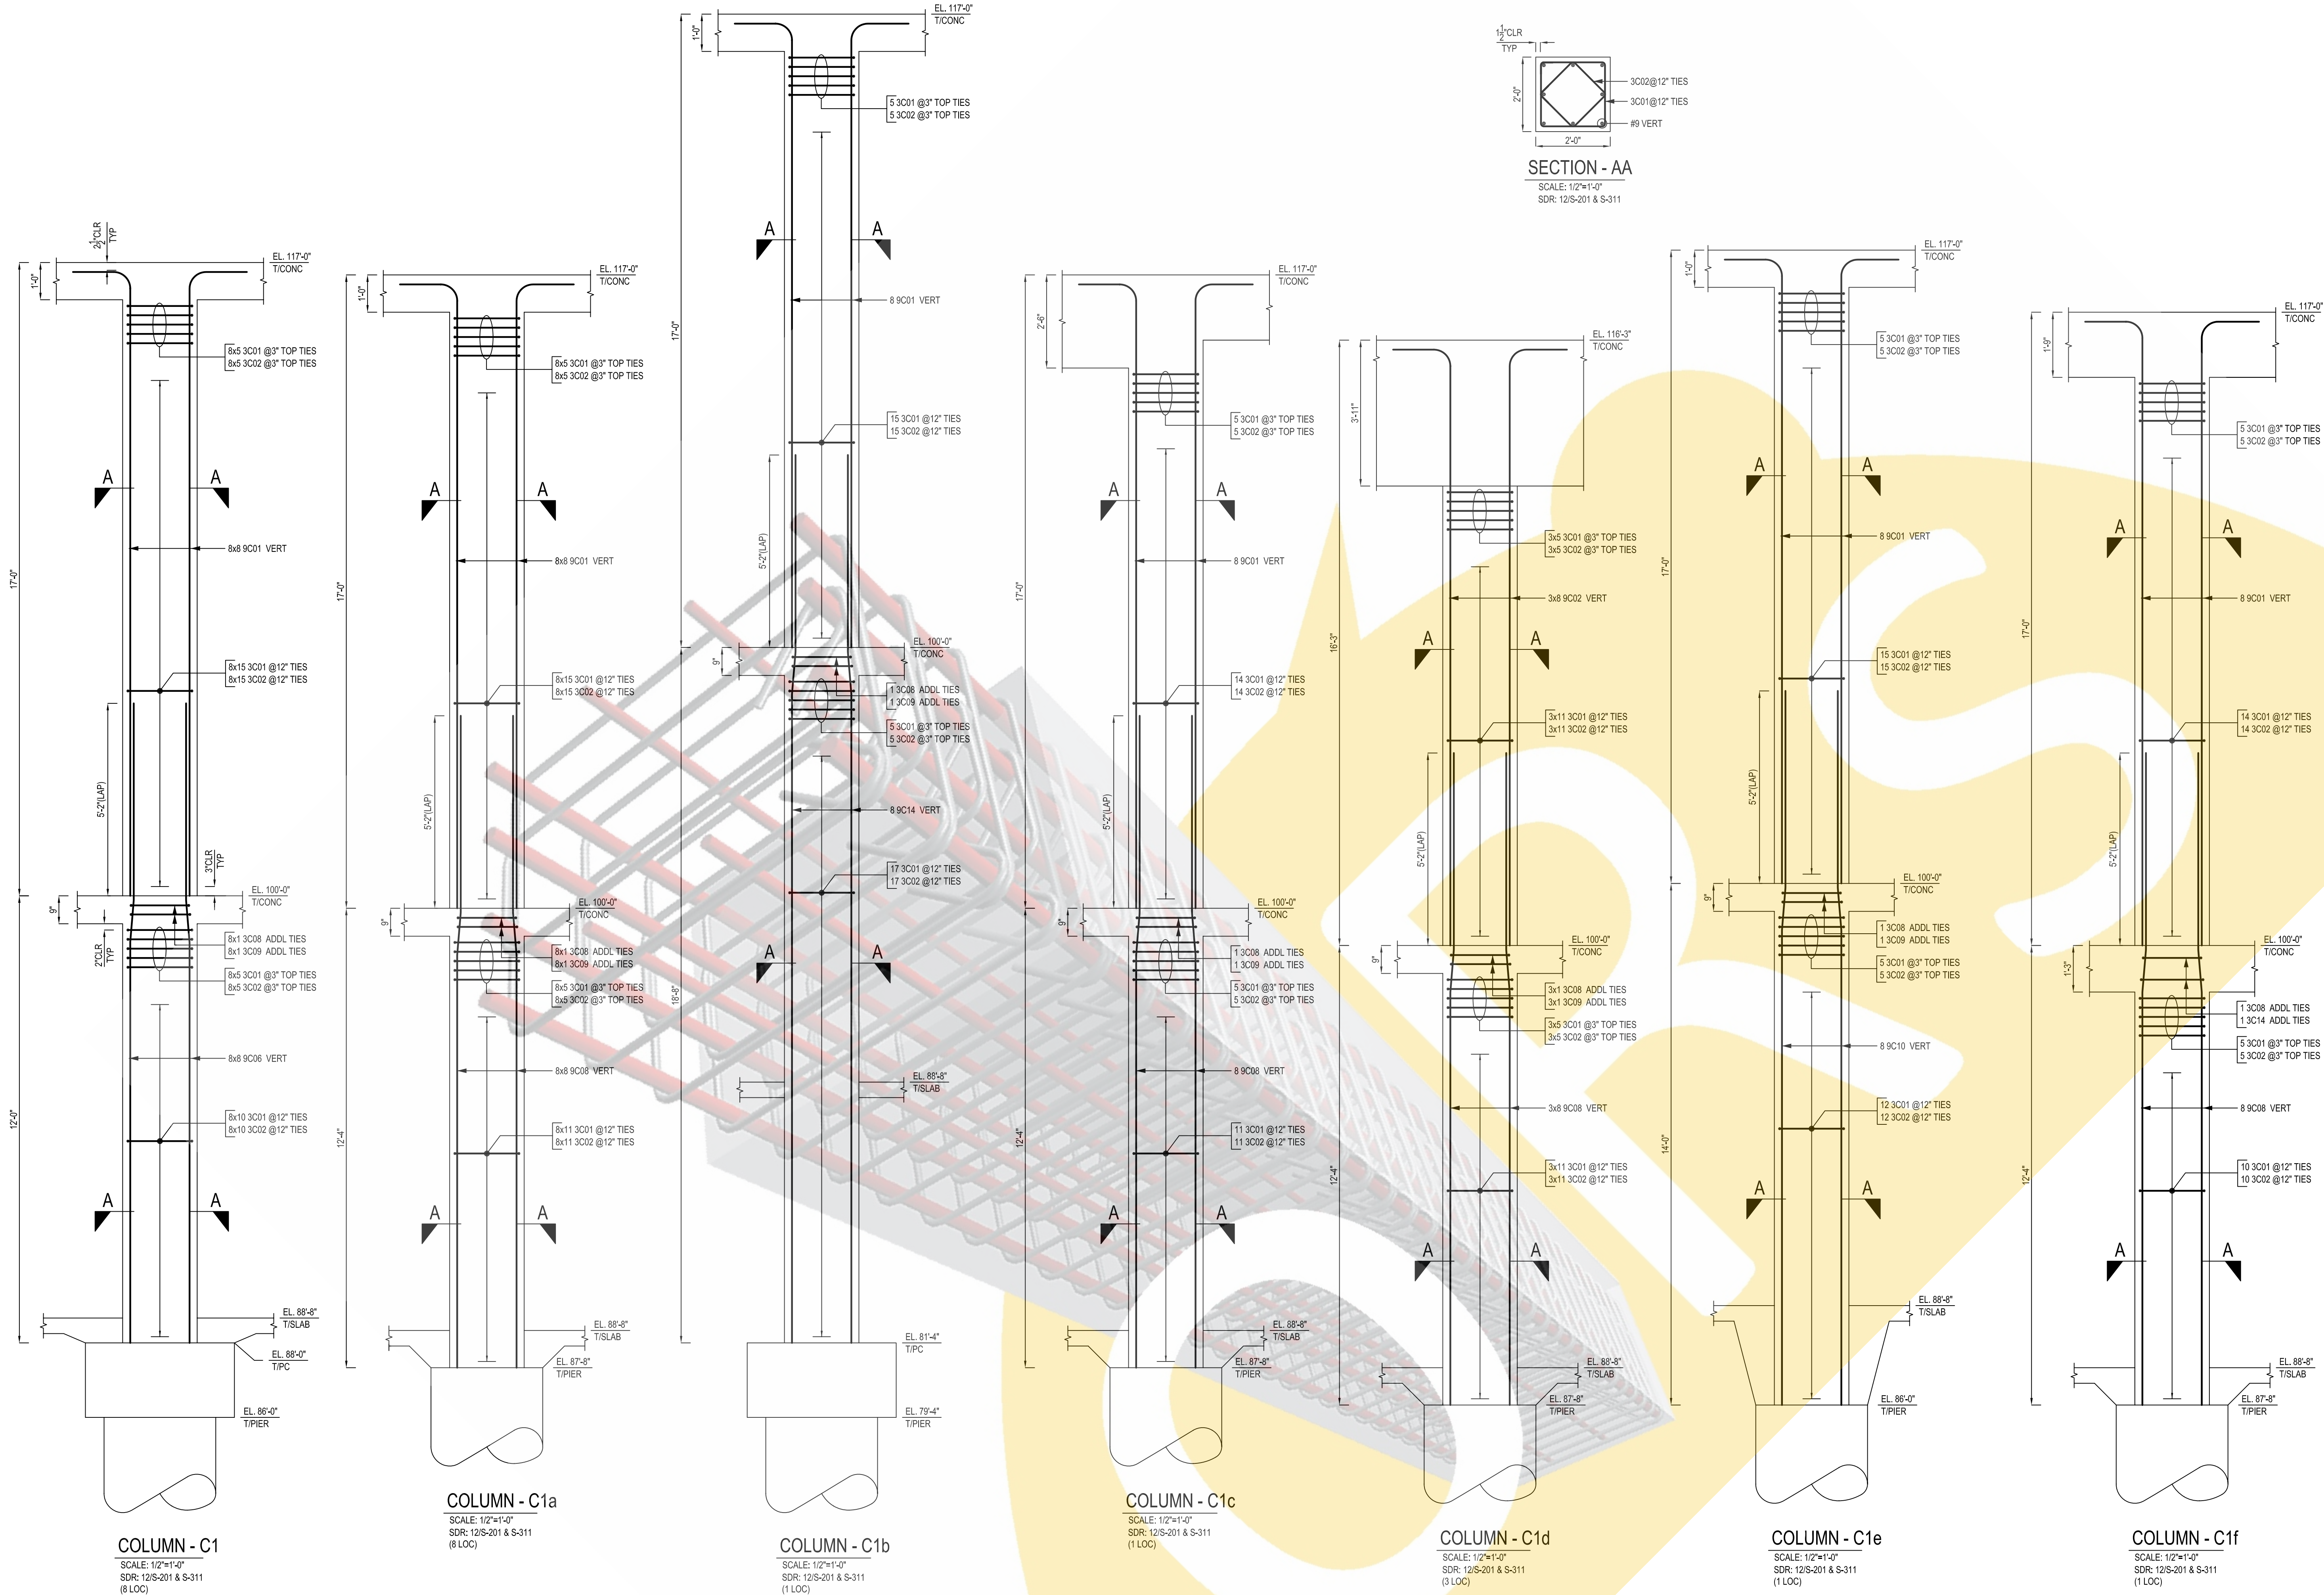


ONCE REBAR SERVICES

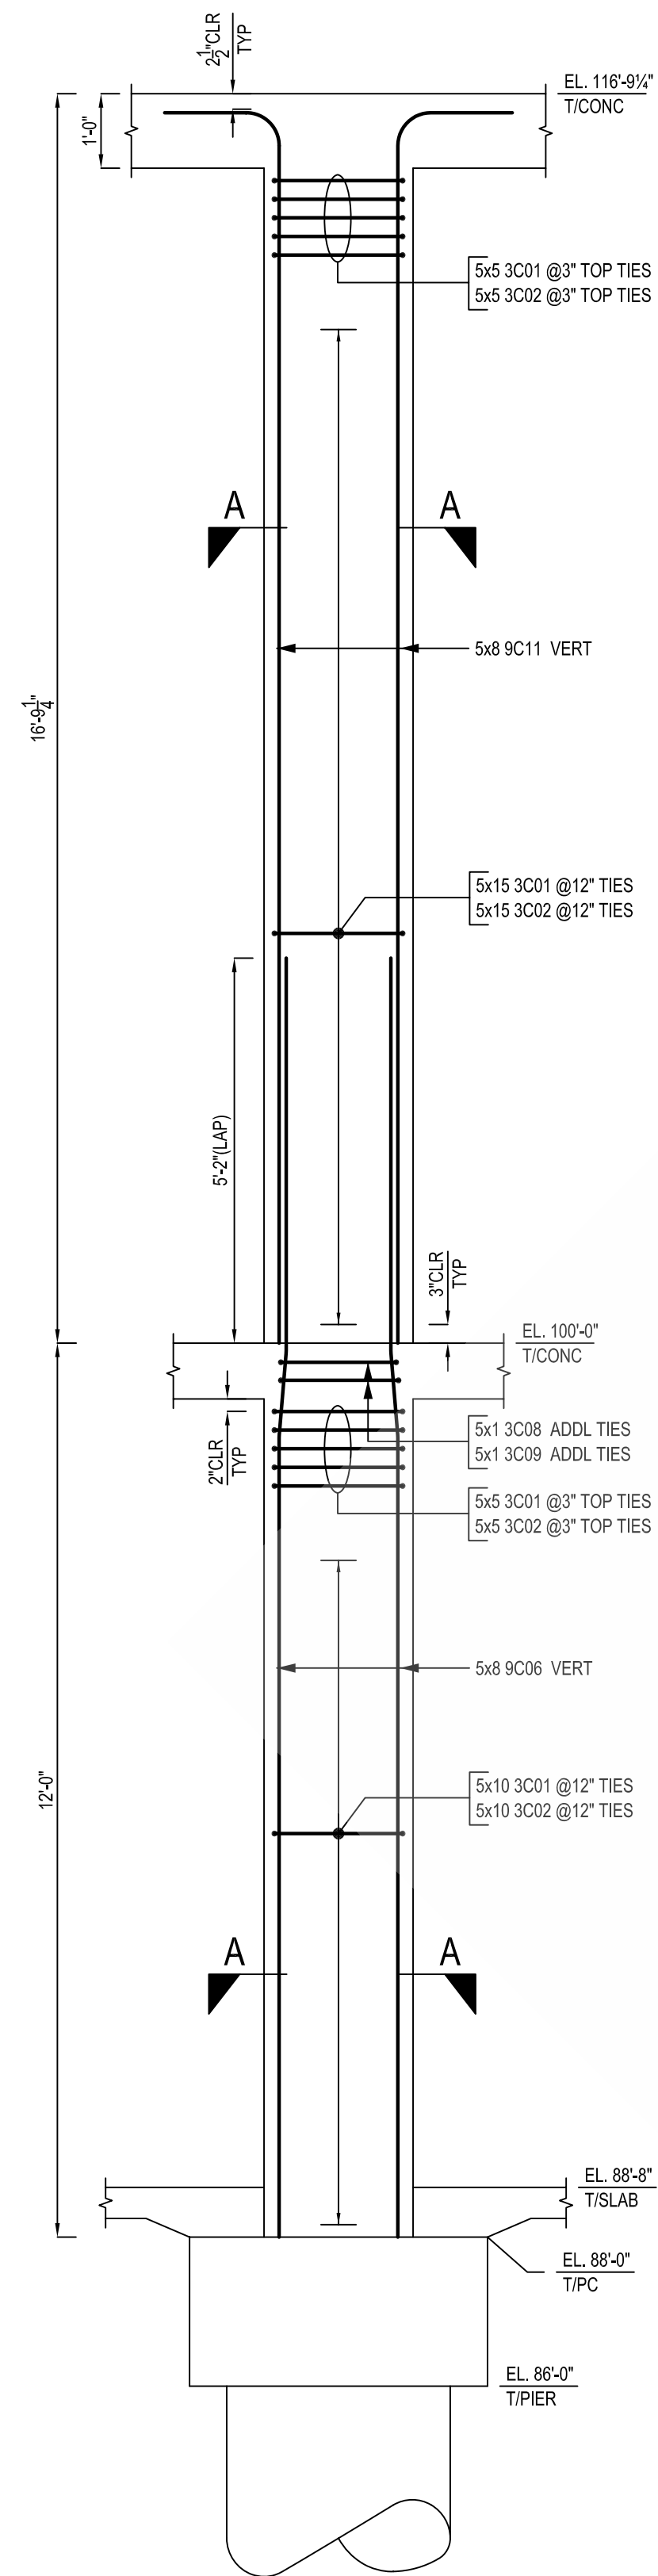


COLUMN - C1g
SCALE: 1/2"=1'-0"
SDR: 12/S-201 & S-311
(5 LOC)

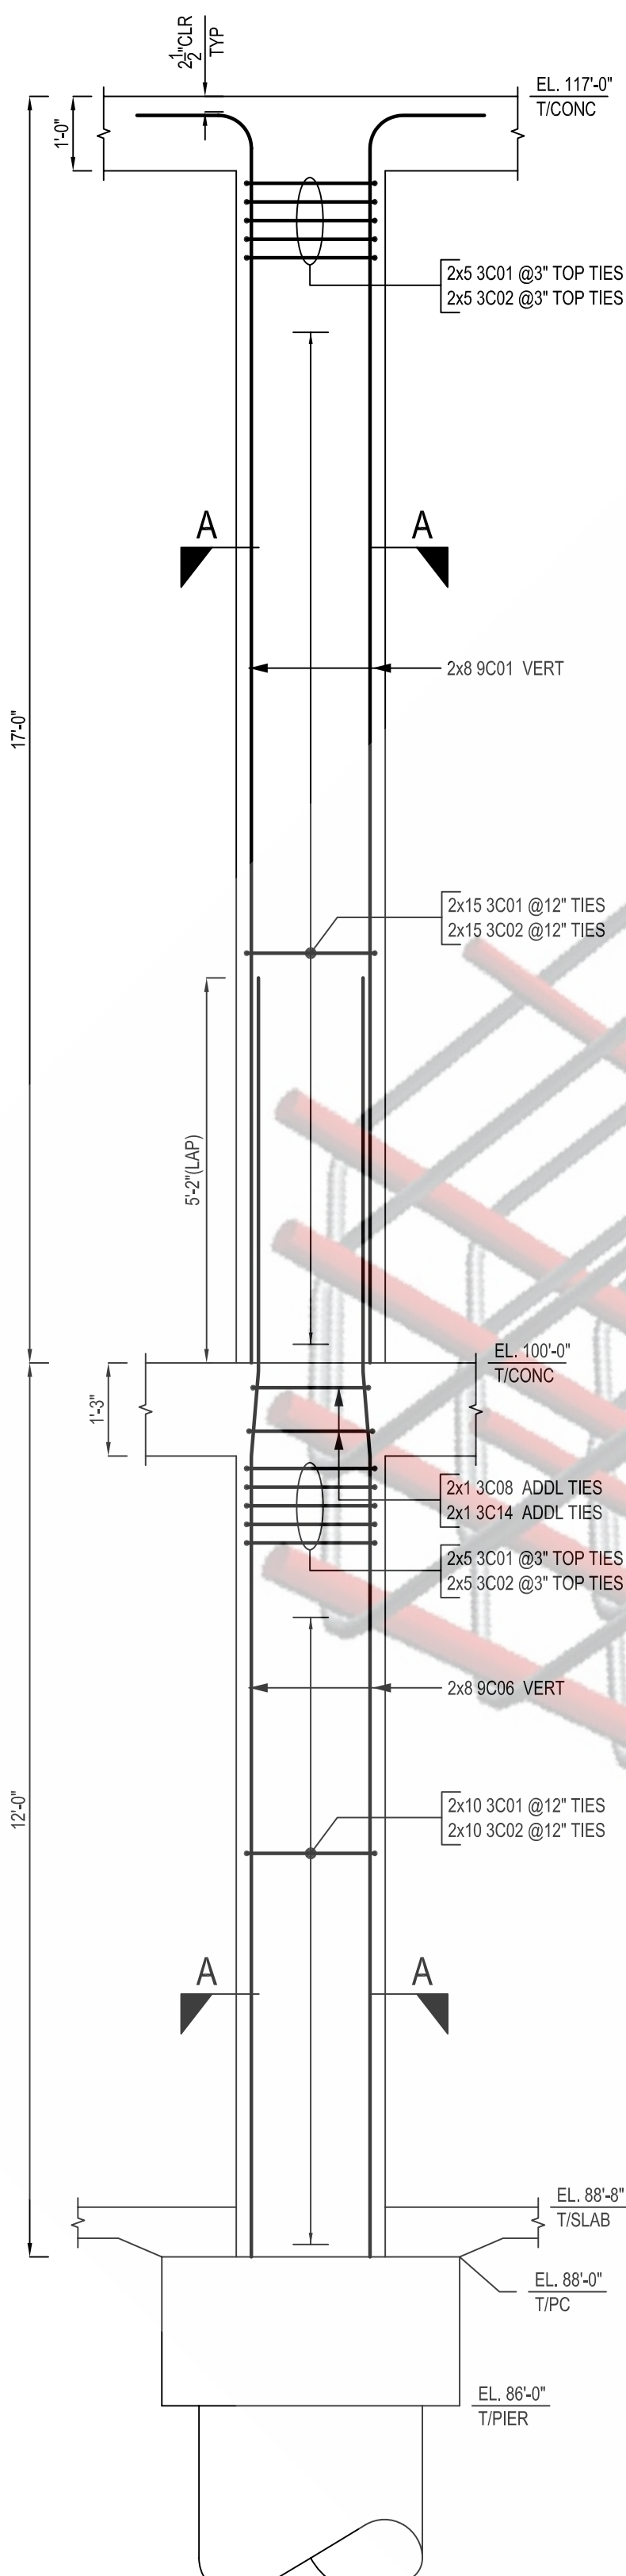


COLUMN - C1h
SCALE: 1/2"=1'-0"
SDR: 12/S-201 & S-311
(2 LOC)

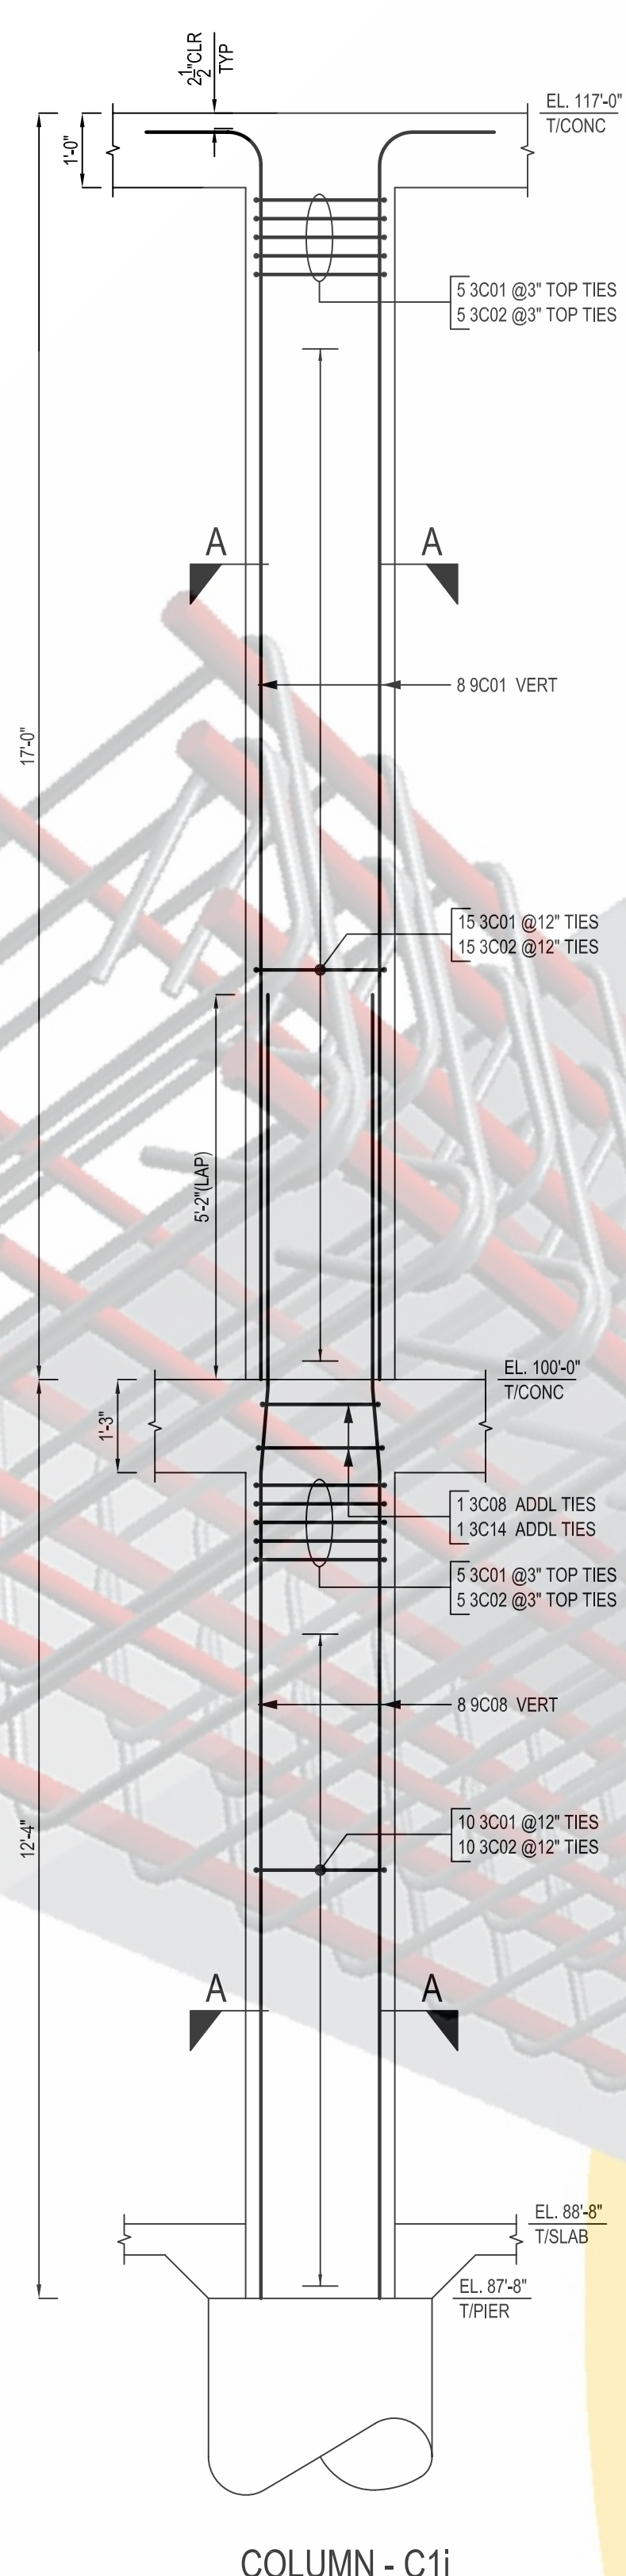


COLUMN - C1j
SCALE: 1/2"=1'-0"
SDR: 12/S-201 & S-311
(1 LOC)

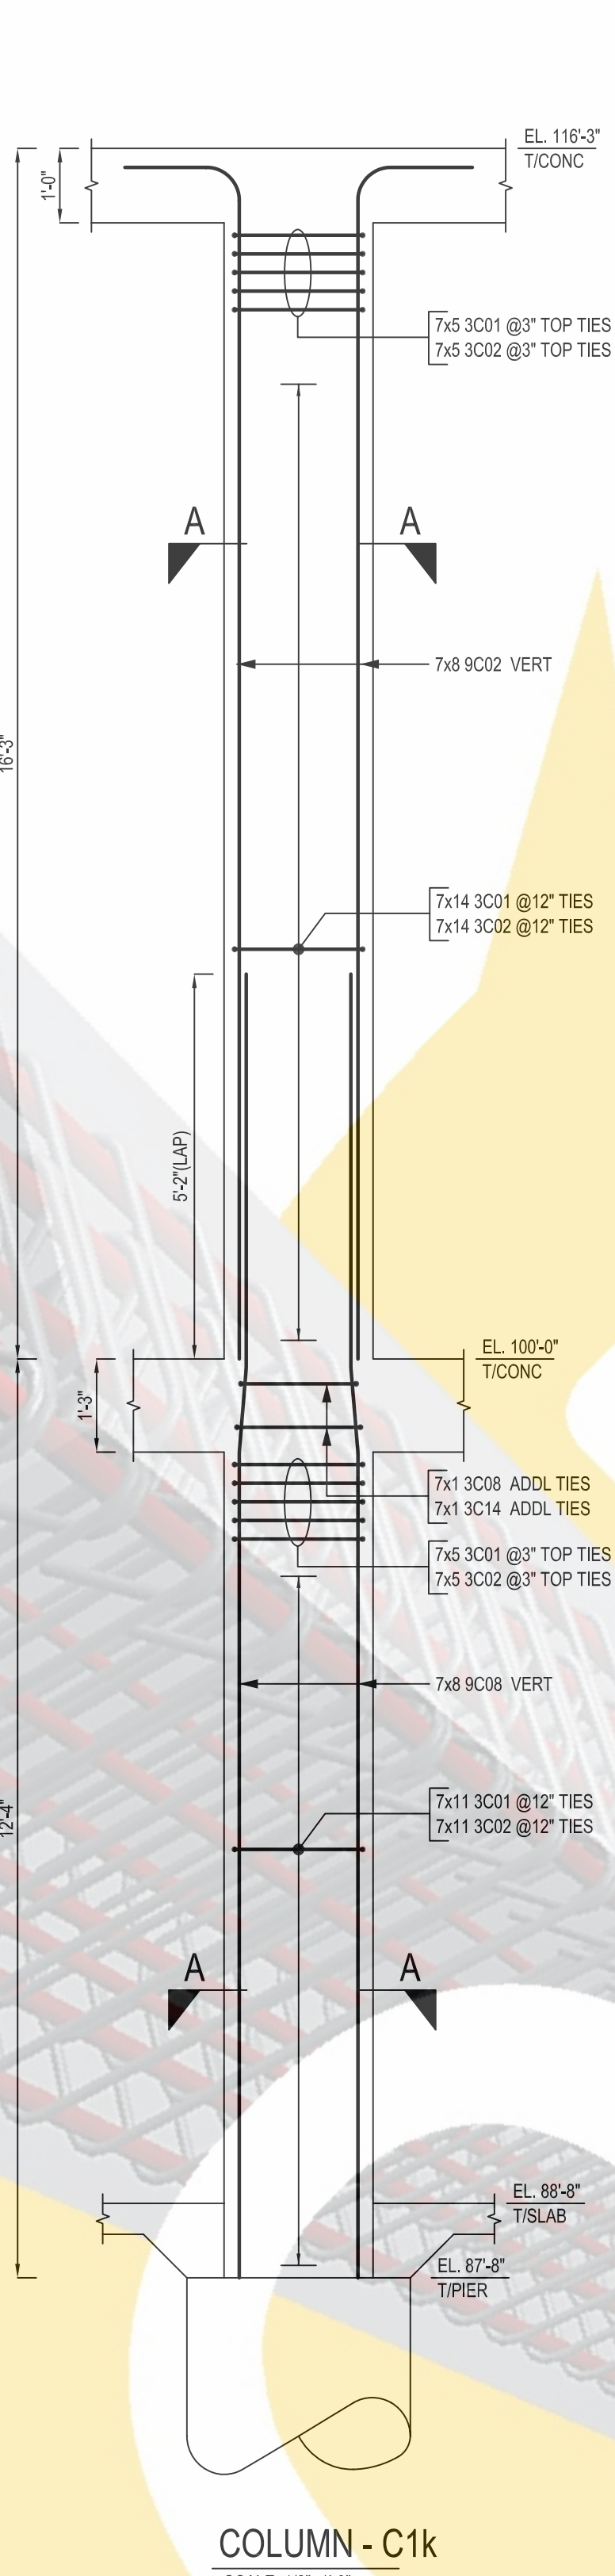


COLUMN - C1k
SCALE: 1/2"=1'-0"
SDR: 12/S-201 & S-311
(7 LOC)

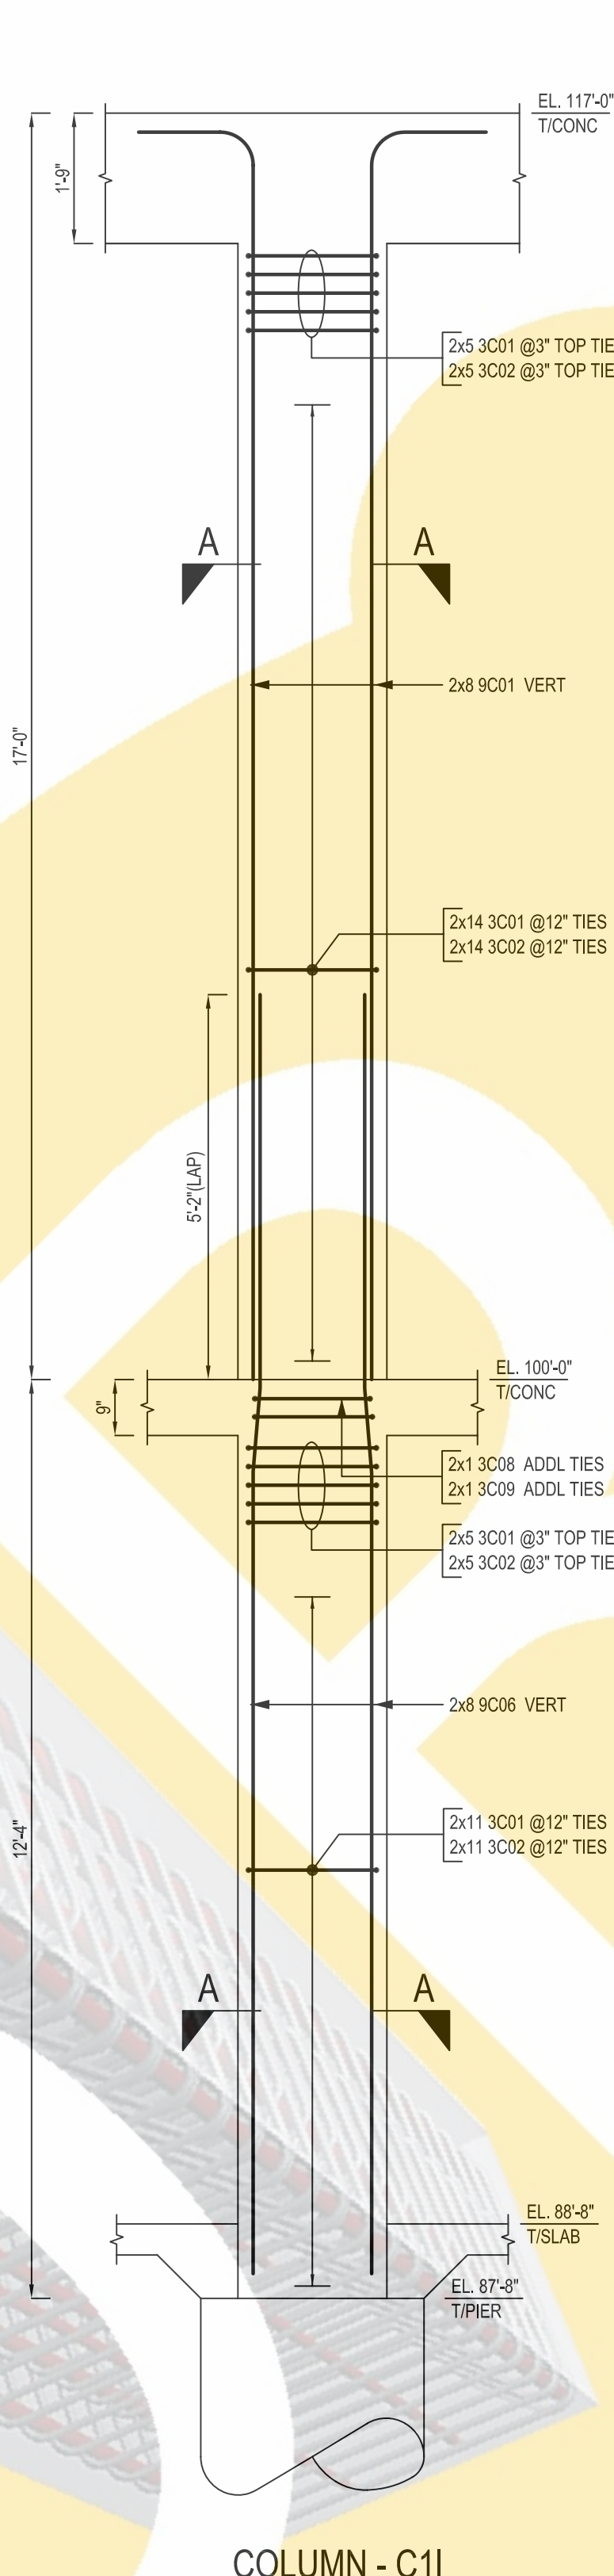

COLUMN - C1l
SCALE: 1/2"=1'-0"
SDR: 12/S-201 & S-311
(2 LOC)

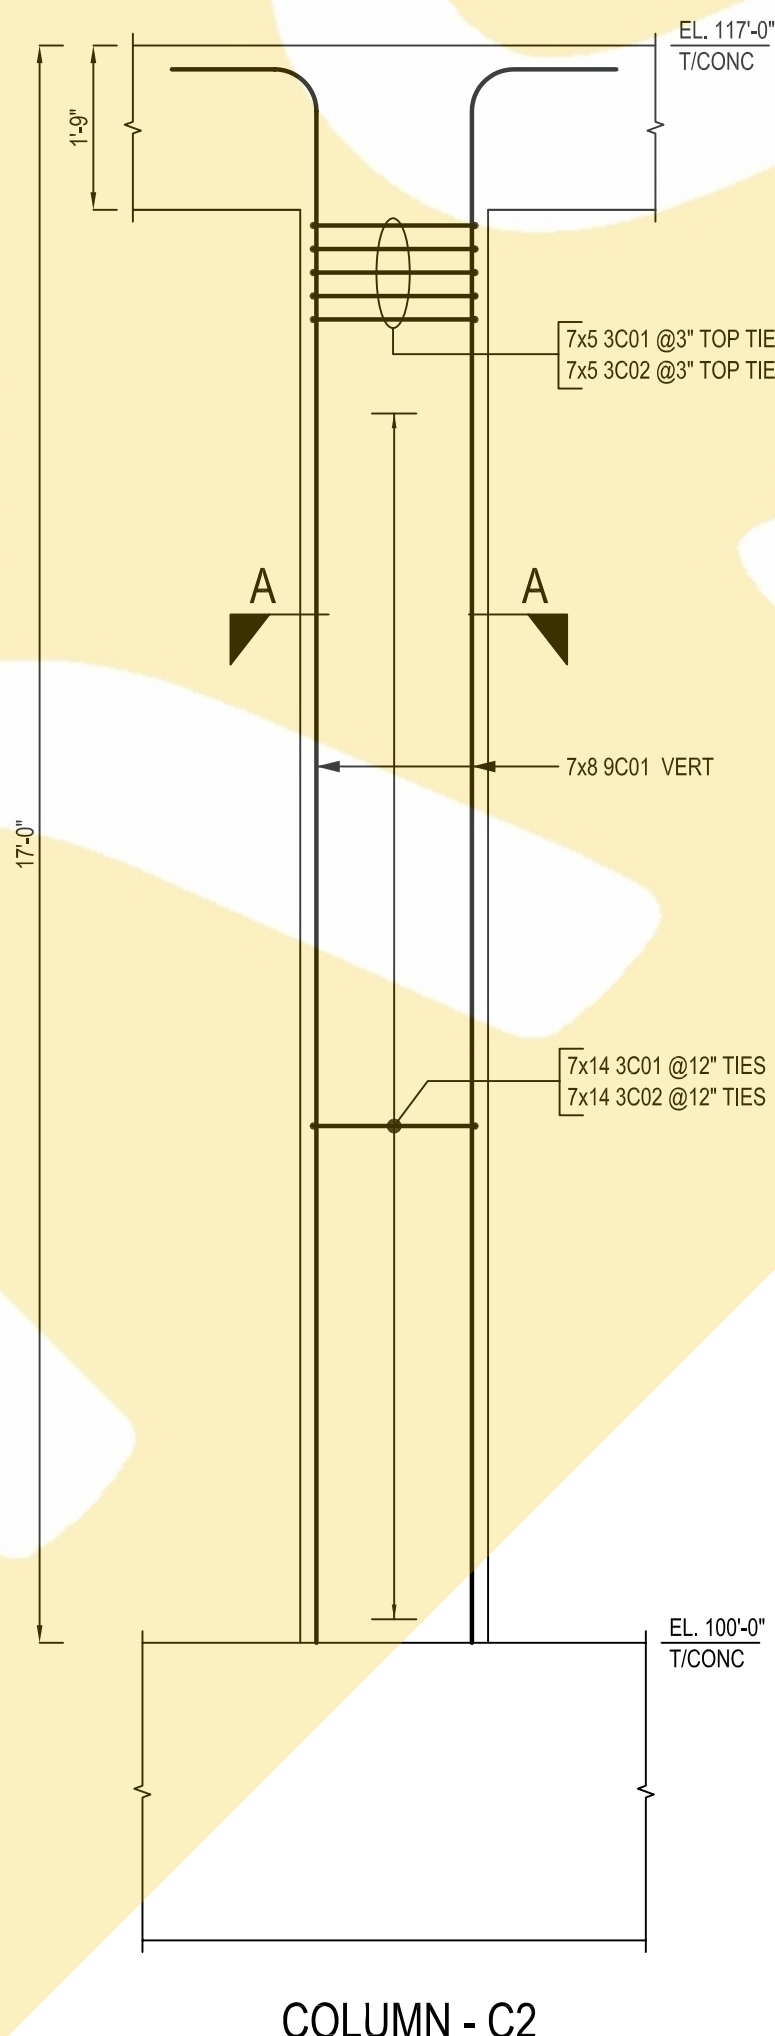


COLUMN - C2
SCALE: 1/2"=1'-0"
SDR: 12/S-201 & S-311
(7 LOC)

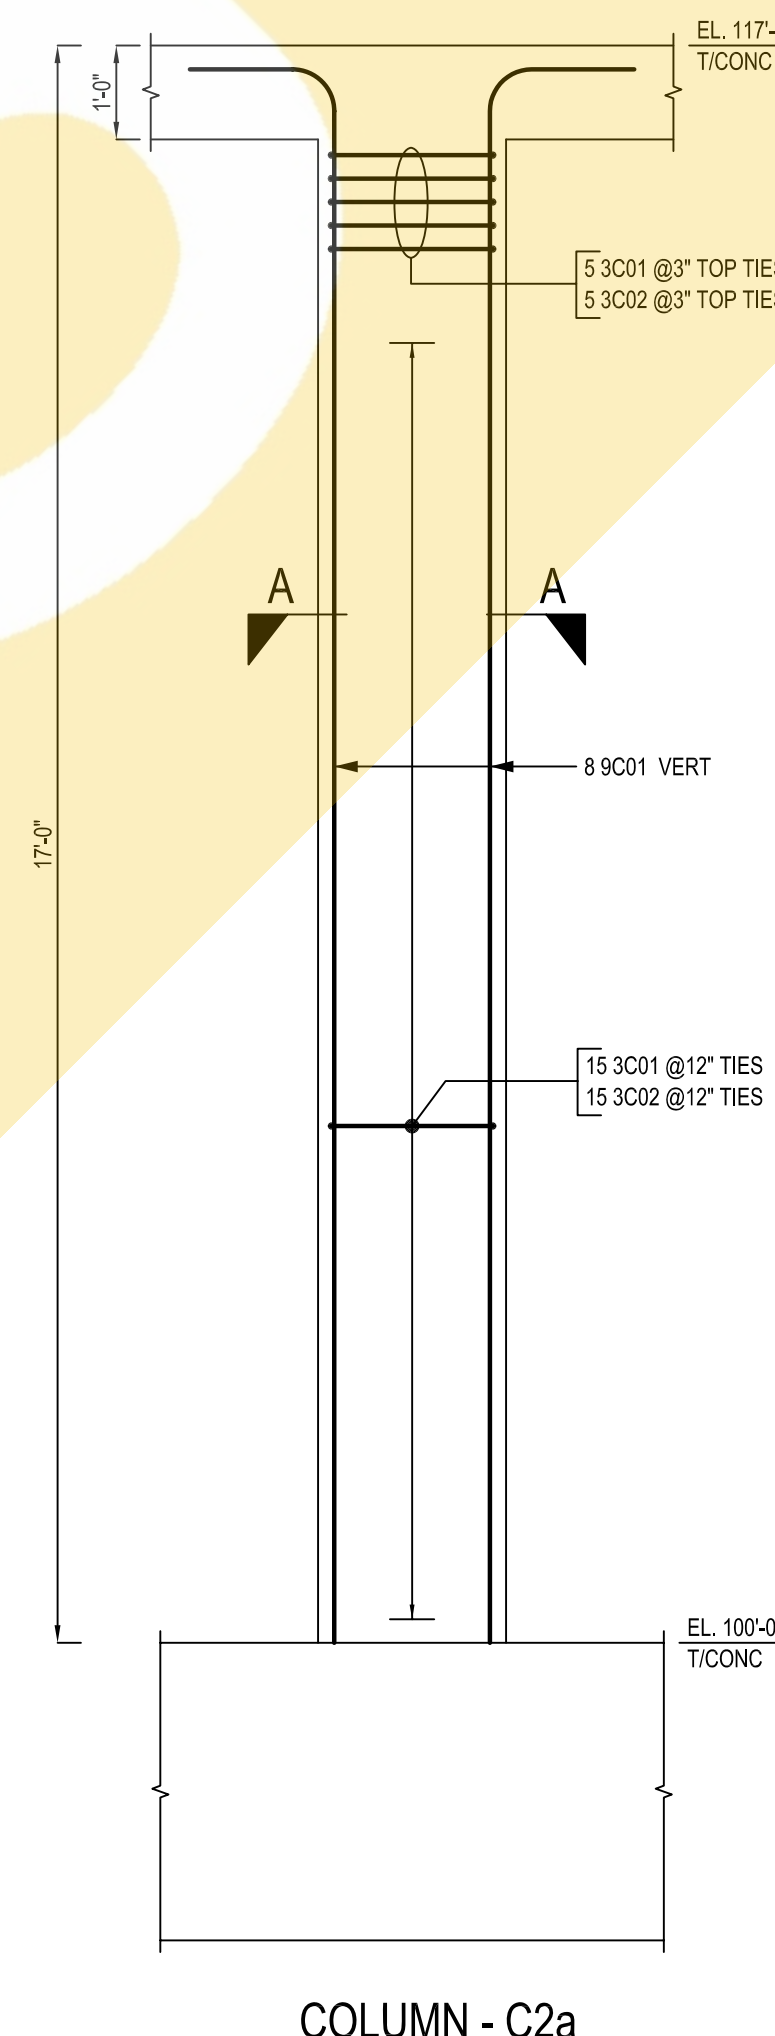


COLUMN - C2a
SCALE: 1/2"=1'-0"
SDR: 12/S-201 & S-311
(1 LOC)


ONCE REBAR SERVICES

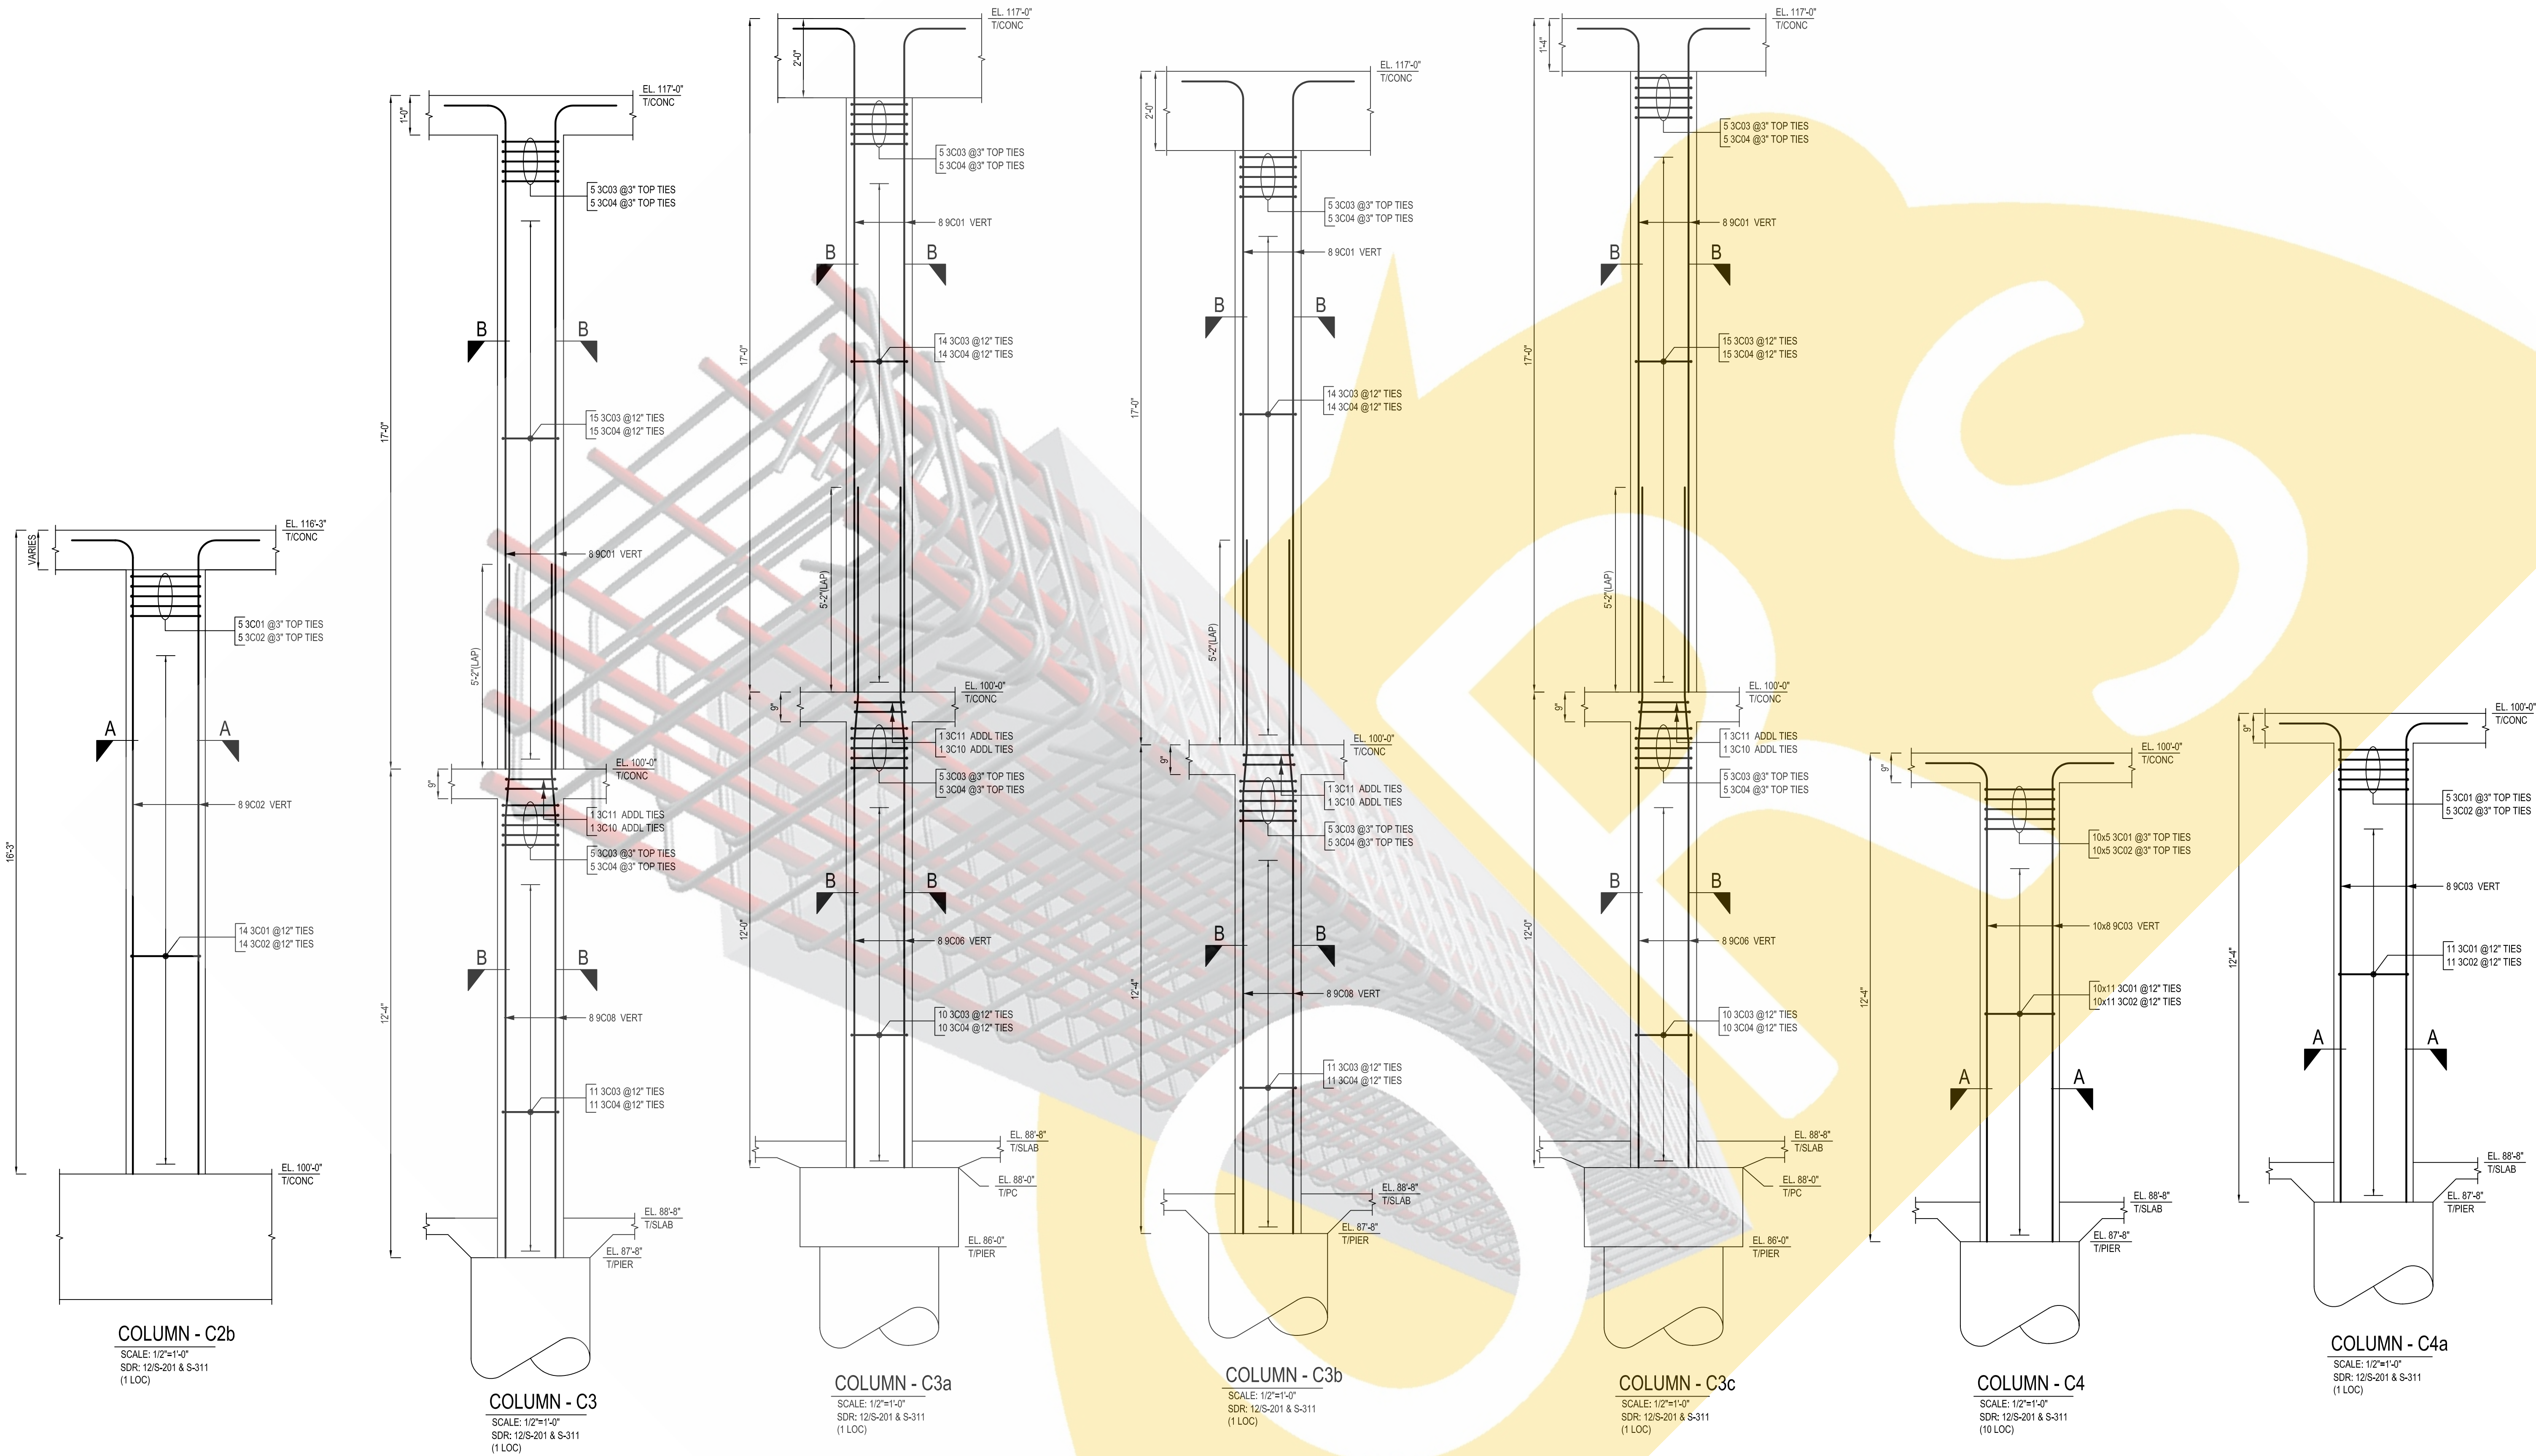


ONCE REBAR SERVICES

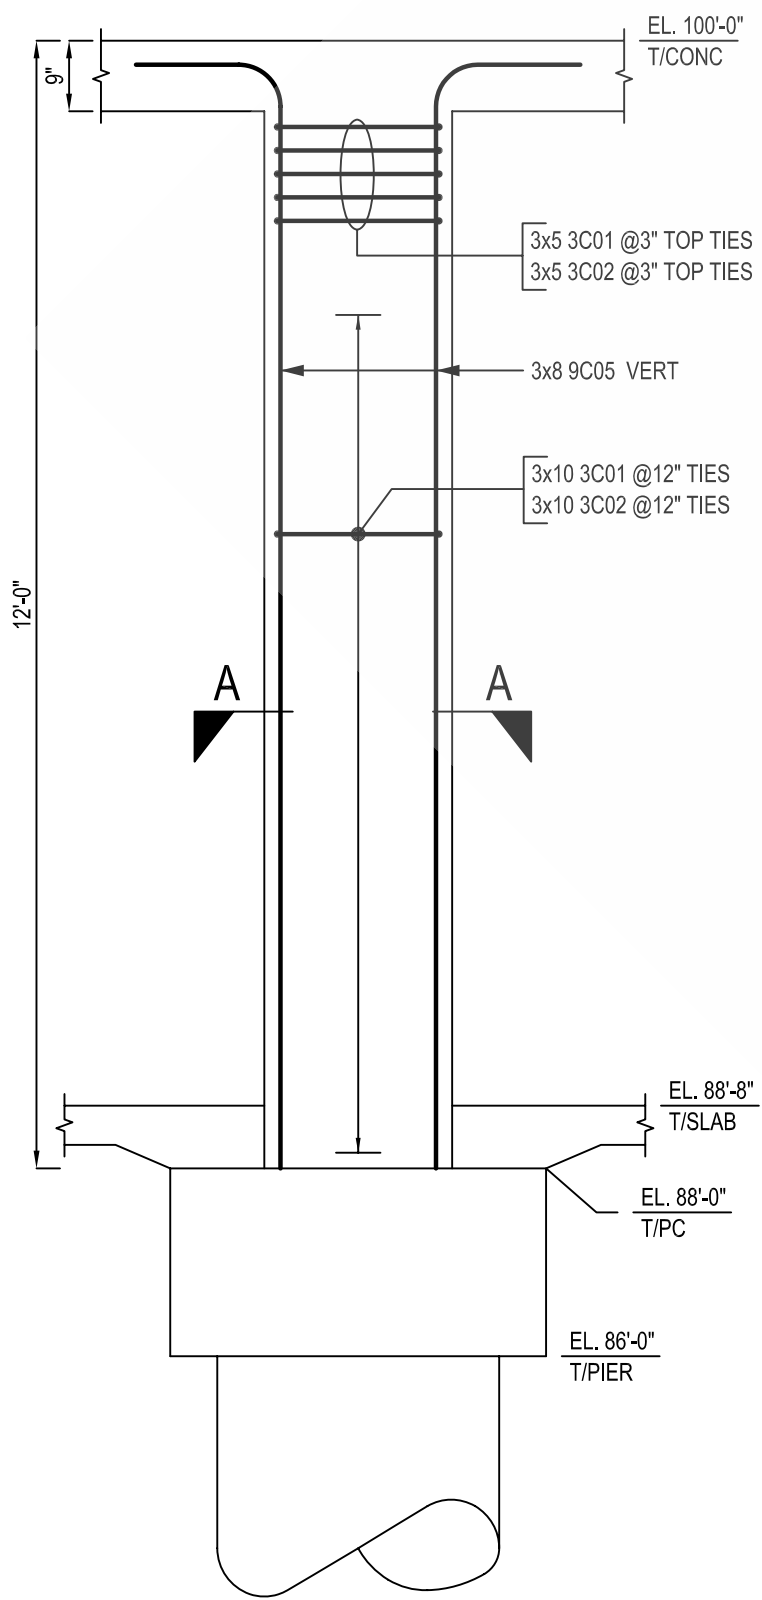

COLUMN - C4b
SCALE: 1/2"=1'-0"
SDR: 12/S-201 & S-311
(3 LOC)


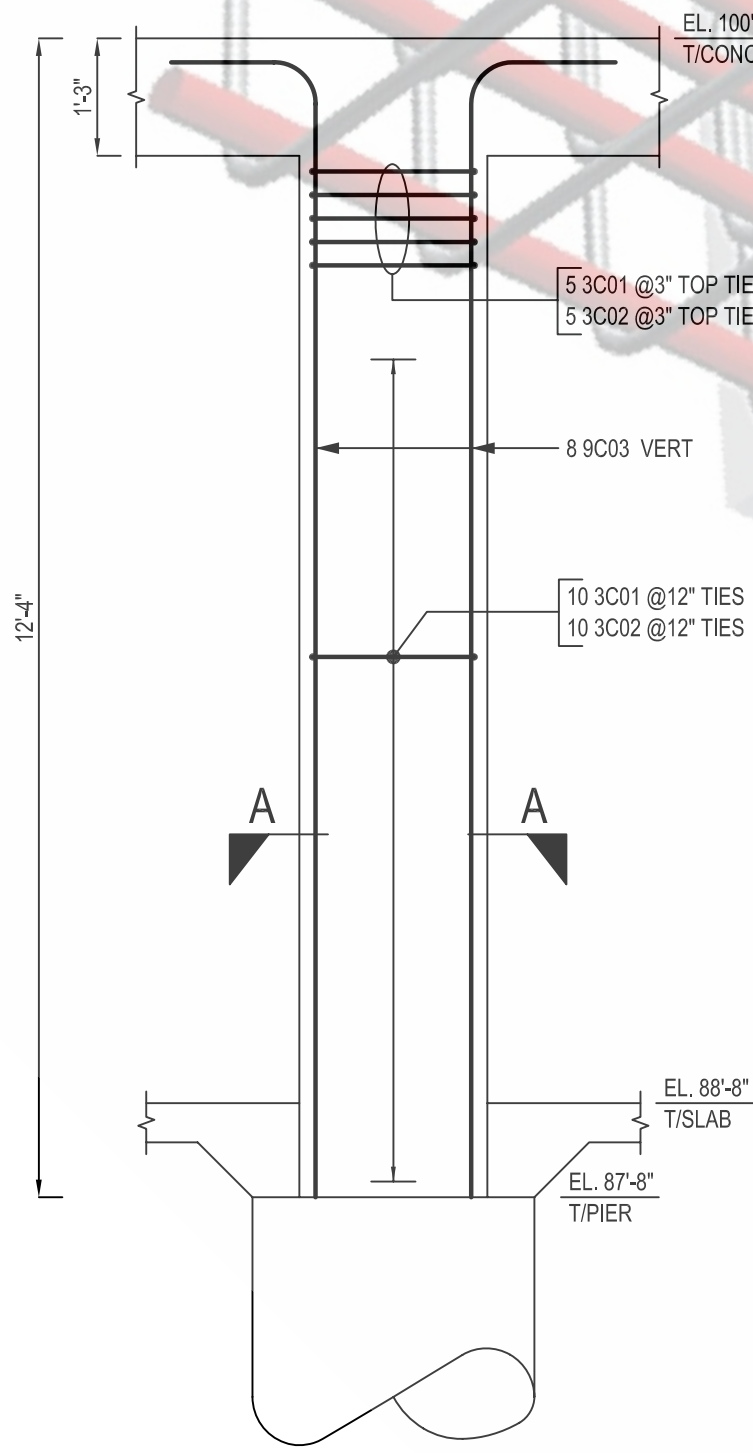


COLUMN - C4c
SCALE: 1/2"=1'-0"
SDR: 12/S-201 & S-311
(1 LOC)

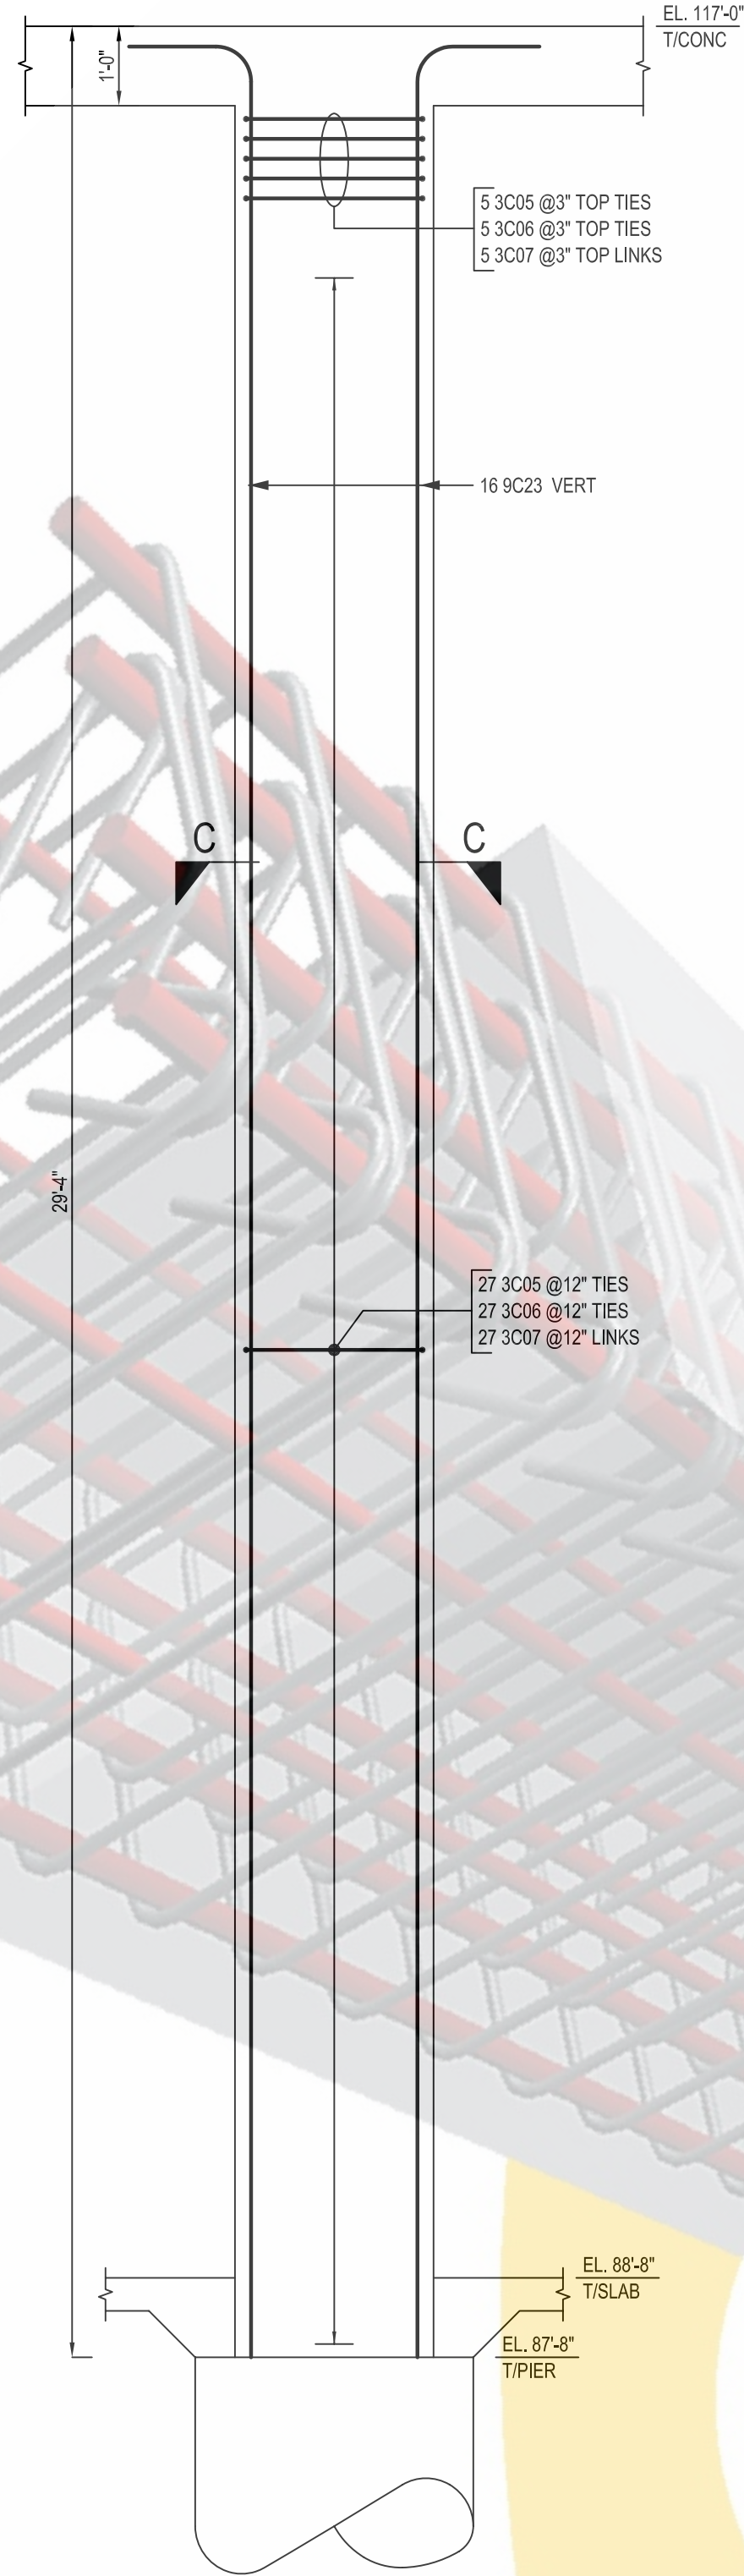

COLUMN - C5
SCALE: 1/2"=1'-0"
SDR: 12/S-201 & S-311
(1 LOC)

Release Number: R3.01-R3.05				BENDING DETAILS												
Bar Mark	Qty	Size	Total Length	Type	'A'	'B'	'C'	'D'	'E'	'F'	'G'	'H'	'J'	'K'	'O'	'R'
3C01	1815	#3	7'-8"	T2	0'-4"	1'-9"	1'-9"	1'-9"	1'-9"		0'-4"					
3C02	1815	#3	5'-10"	T4	0'-4"	1'-3 1/2"	1'-3 1/2"	1'-3 1/2"	1'-3 1/2"		0'-4"	1'-9"		1'-9"	1'-3 1/2"	
3C03	140	#3	6'-4"	T2	0'-4"	1'-5"	1'-5"	1'-5"	1'-5"		0'-4"					
3C04	140	#3	4'-10"	T4	0'-4"	1'-0 1/2"	1'-0 1/2"	1'-0 1/2"	1'-0 1/2"		0'-4"	1'-5"		1'-5"	1'-0 1/2"	
3C05	32	#3	9'-8"	T2	0'-4"	2'-3"	2'-3"	2'-3"	2'-3"		0'-4"					
3C06	32	#3	7'-6 1/2"	T2	0'-4"	1'-2 1/2"	2'-3"	1'-2 1/2"	2'-3"		0'-4"					
3C07	32	#3	2'-11"	T9	0'-4"	2'-3"					0'-4"					
3C08	40	#3	6'-11"	T2	0'-4"	1'-6 3/4"	1'-6 3/4"	1'-6 3/4"	1'-6 3/4"		0'-4"					
3C09	29	#3	7'-1"	T2	0'-4"	1'-7 1/2"	1'-7 1/2"	1'-7 1/2"	1'-7 1/2"		0'-4"					
3C10	4	#3	5'-10"	T2	0'-4"	1'-3 1/2"	1'-3 1/2"	1'-3 1/2"	1'-3 1/2"		0'-4"					
3C11	4	#3	5'-8"	T2	0'-4"	1'-3"	1'-3"	1'-3"	1'-3"		0'-4"					
3C14	11	#3	7'-5"	T2	0'-4"	1'-8 1/2"	1'-8 1/2"	1'-8 1/2"	1'-8 1/2"		0'-4"					
9C01	296	#9	18'-4 1/2"	2	1'-7"	16'-9 1/2"										
9C02	88	#9	17'-7 1/2"	2	1'-7"	16'-0 1/2"										
9C03	96	#9	13'-8 1/2"	2	1'-7"	12'-1 1/2"										
9C05	24	#9	13'-4 1/2"	2	1'-7"	11'-9 1/2"										
9C06	152	#9	17'-1 3/4"	31		10'-9"	1'-1 1/2"	5'-3 1/4"				0'-2 1/2"		1'-1 1/2"	17'-1 3/4"	
9C08	184	#9	17'-5 3/4"	31		11'-1"	1'-1 1/2"	5'-3 1/4"				0'-2 1/2"		1'-1 1/2"	17'-5 3/4"	
9C10	8	#9	19'-1 3/4"	31		12'-9"	1'-1 1/2"	5'-3 1/4"				0'-2 1/2"		1'-1 1/2"	19'-1 3/4"	
9C11	40	#9	18'-1 3/4"	2	1'-7"	16'-6 3/4"										
9C14	8	#9	23'-9 3/4"	31		17'-5"	1'-1 1/2"	5'-3 1/4"				0'-2 1/2"		1'-1 1/2"	23'-9 3/4"	
9C23	16	#9	30'-8 1/2"	2	1'-7"	29'-1 1/2"										

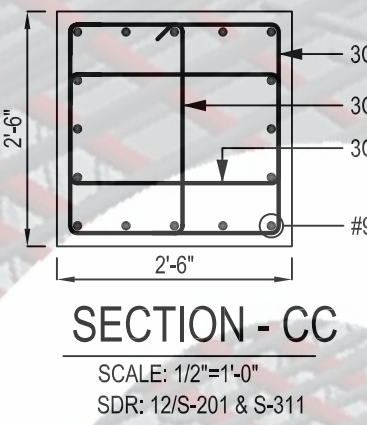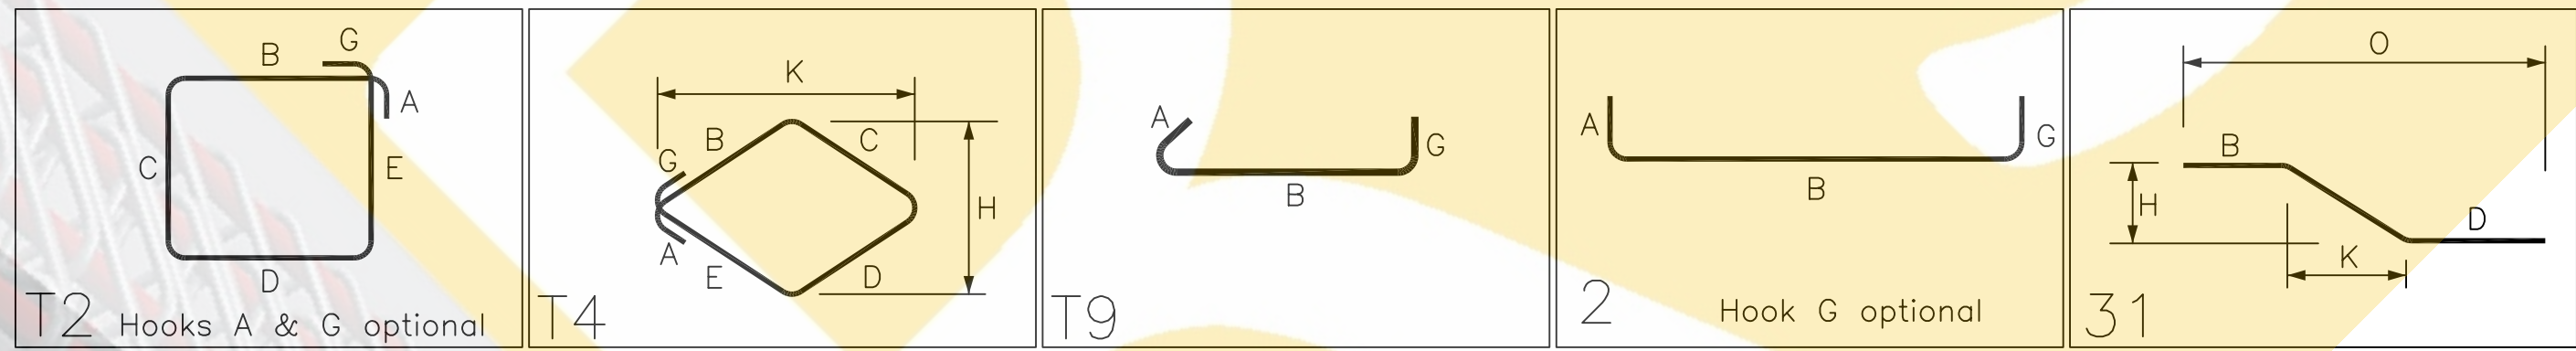

SECTION - CC
SCALE: 1/2"=1'-0"
SDR: 12/S-201 & S-311