



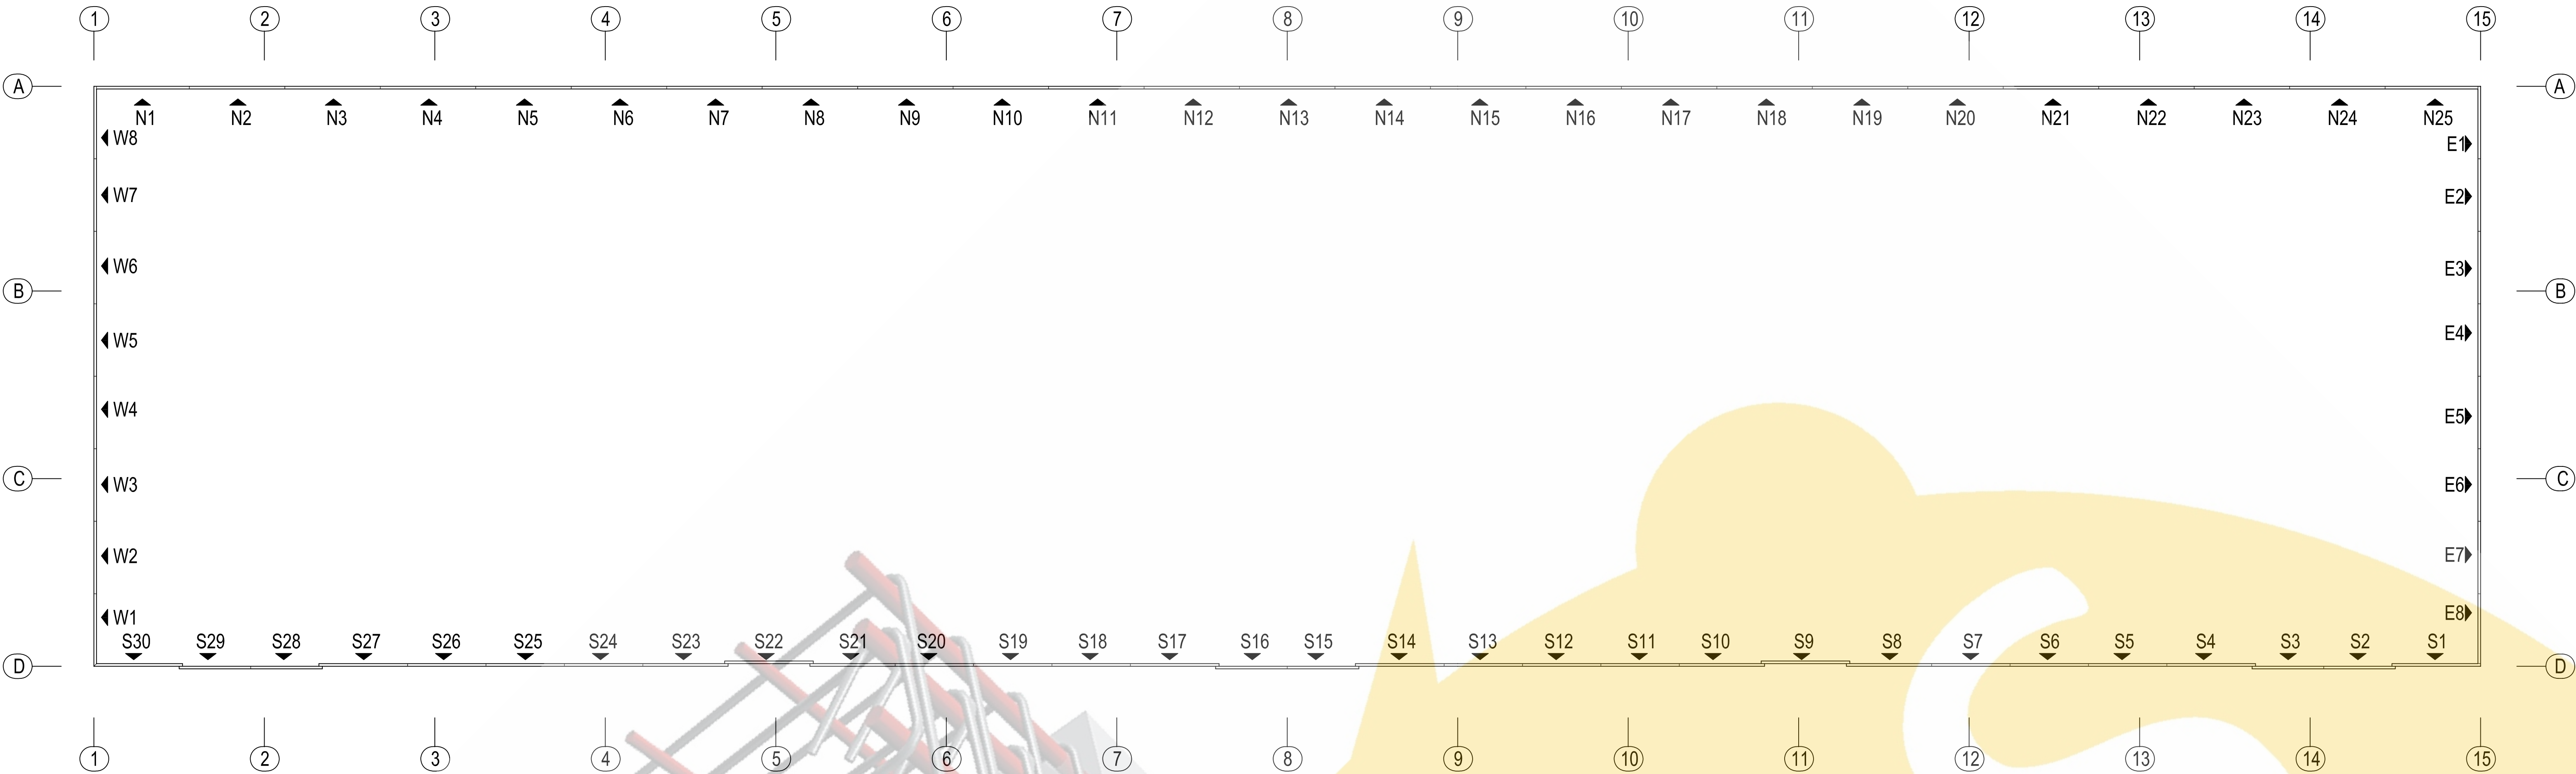


PANEL REBAR LAYOUT

SCALE: N.T.S
SDR: T1.0 & T1.1

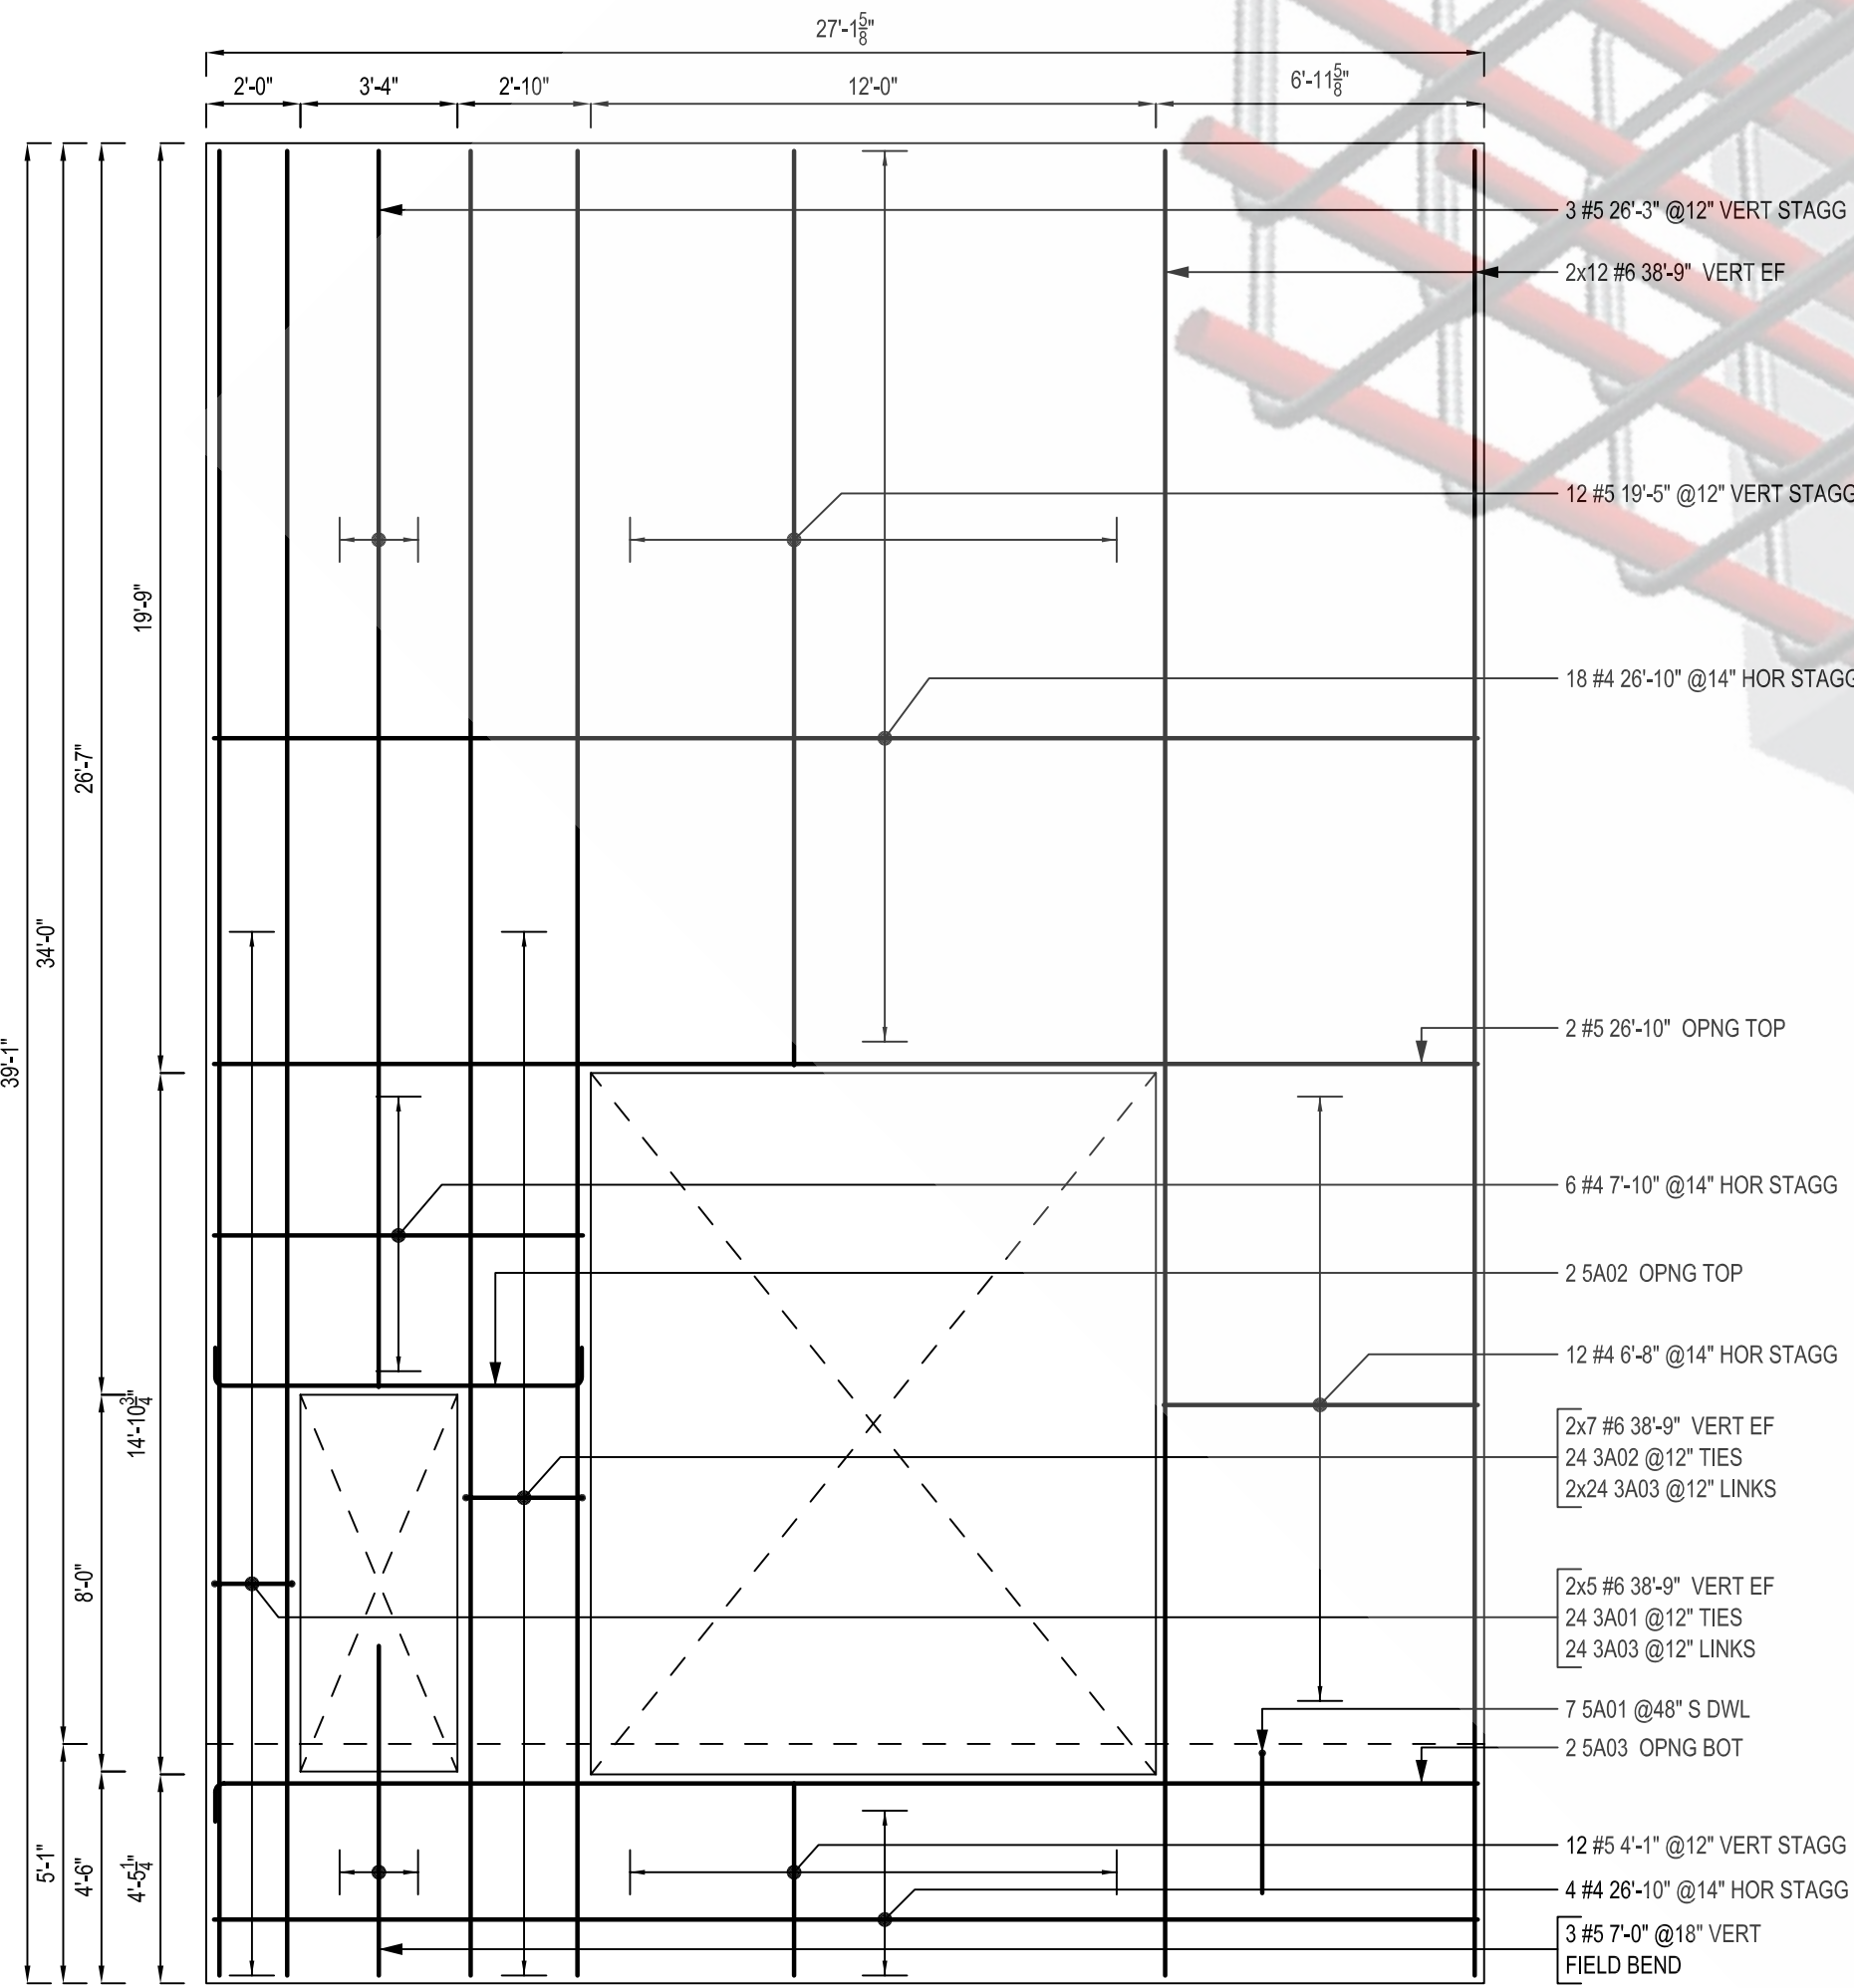


PANEL - N1

SCALE: 1/4"=1'-0"
SDR: P15/T4.1

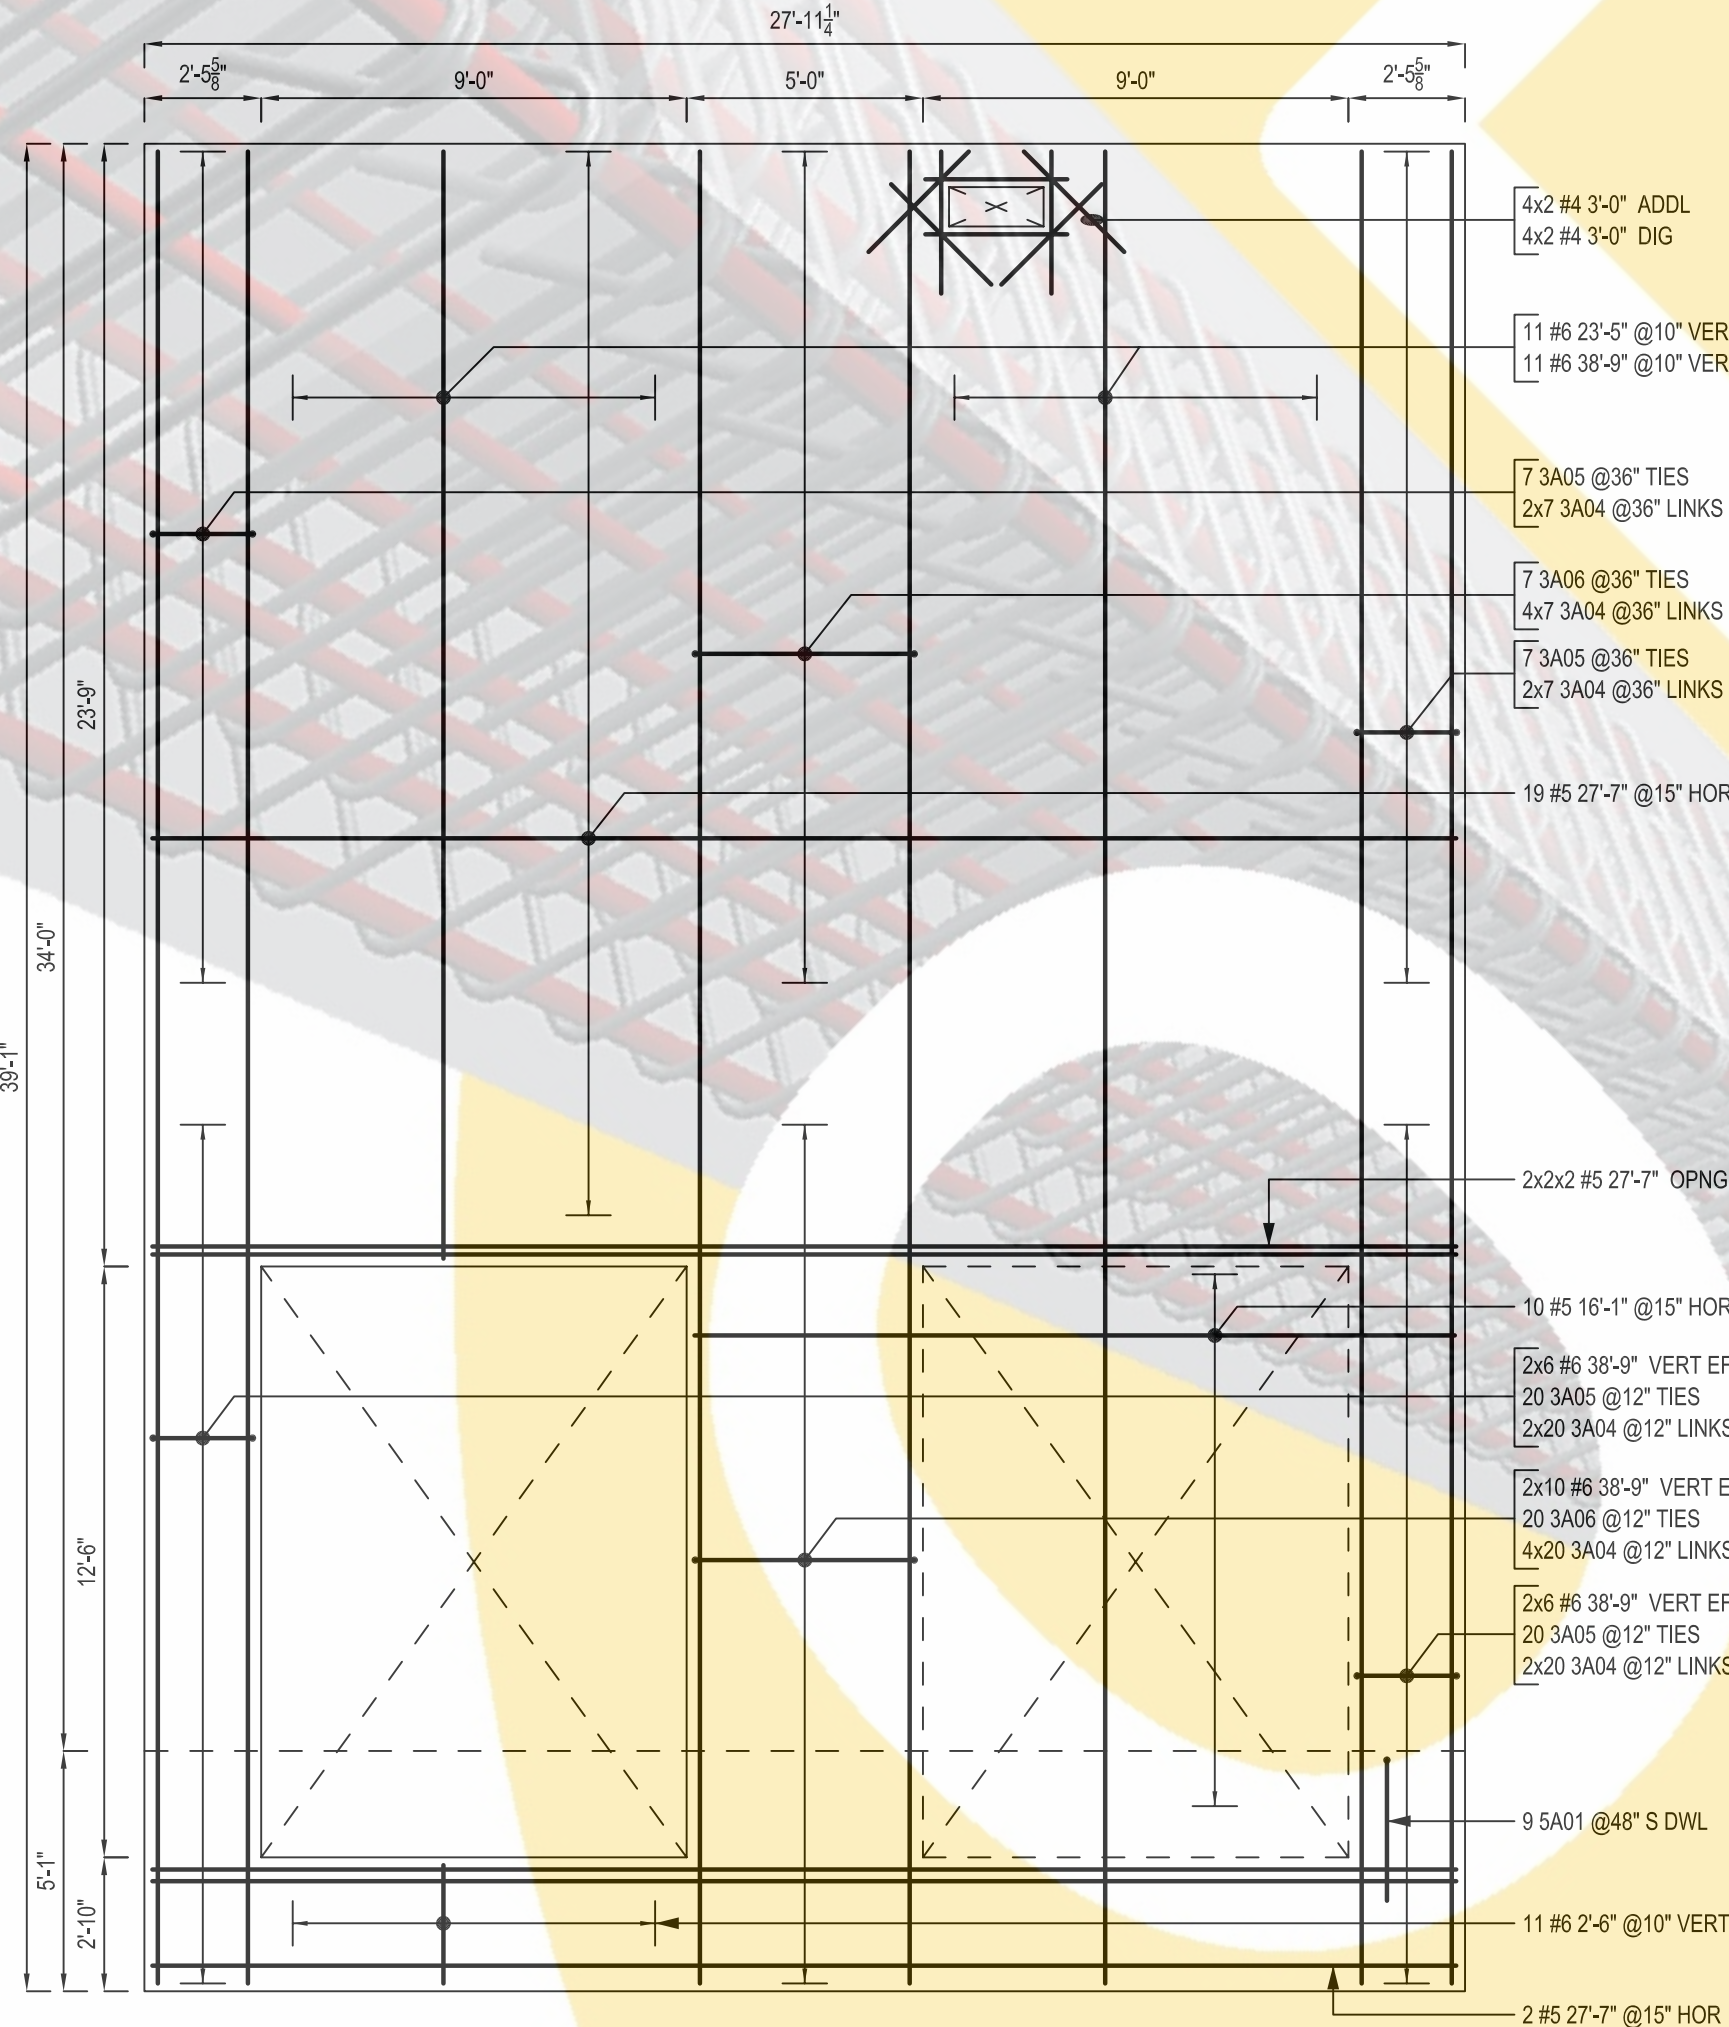

PANEL - N2







SCALE: 1/4"=1'-0"
SDR: P16/T4.1

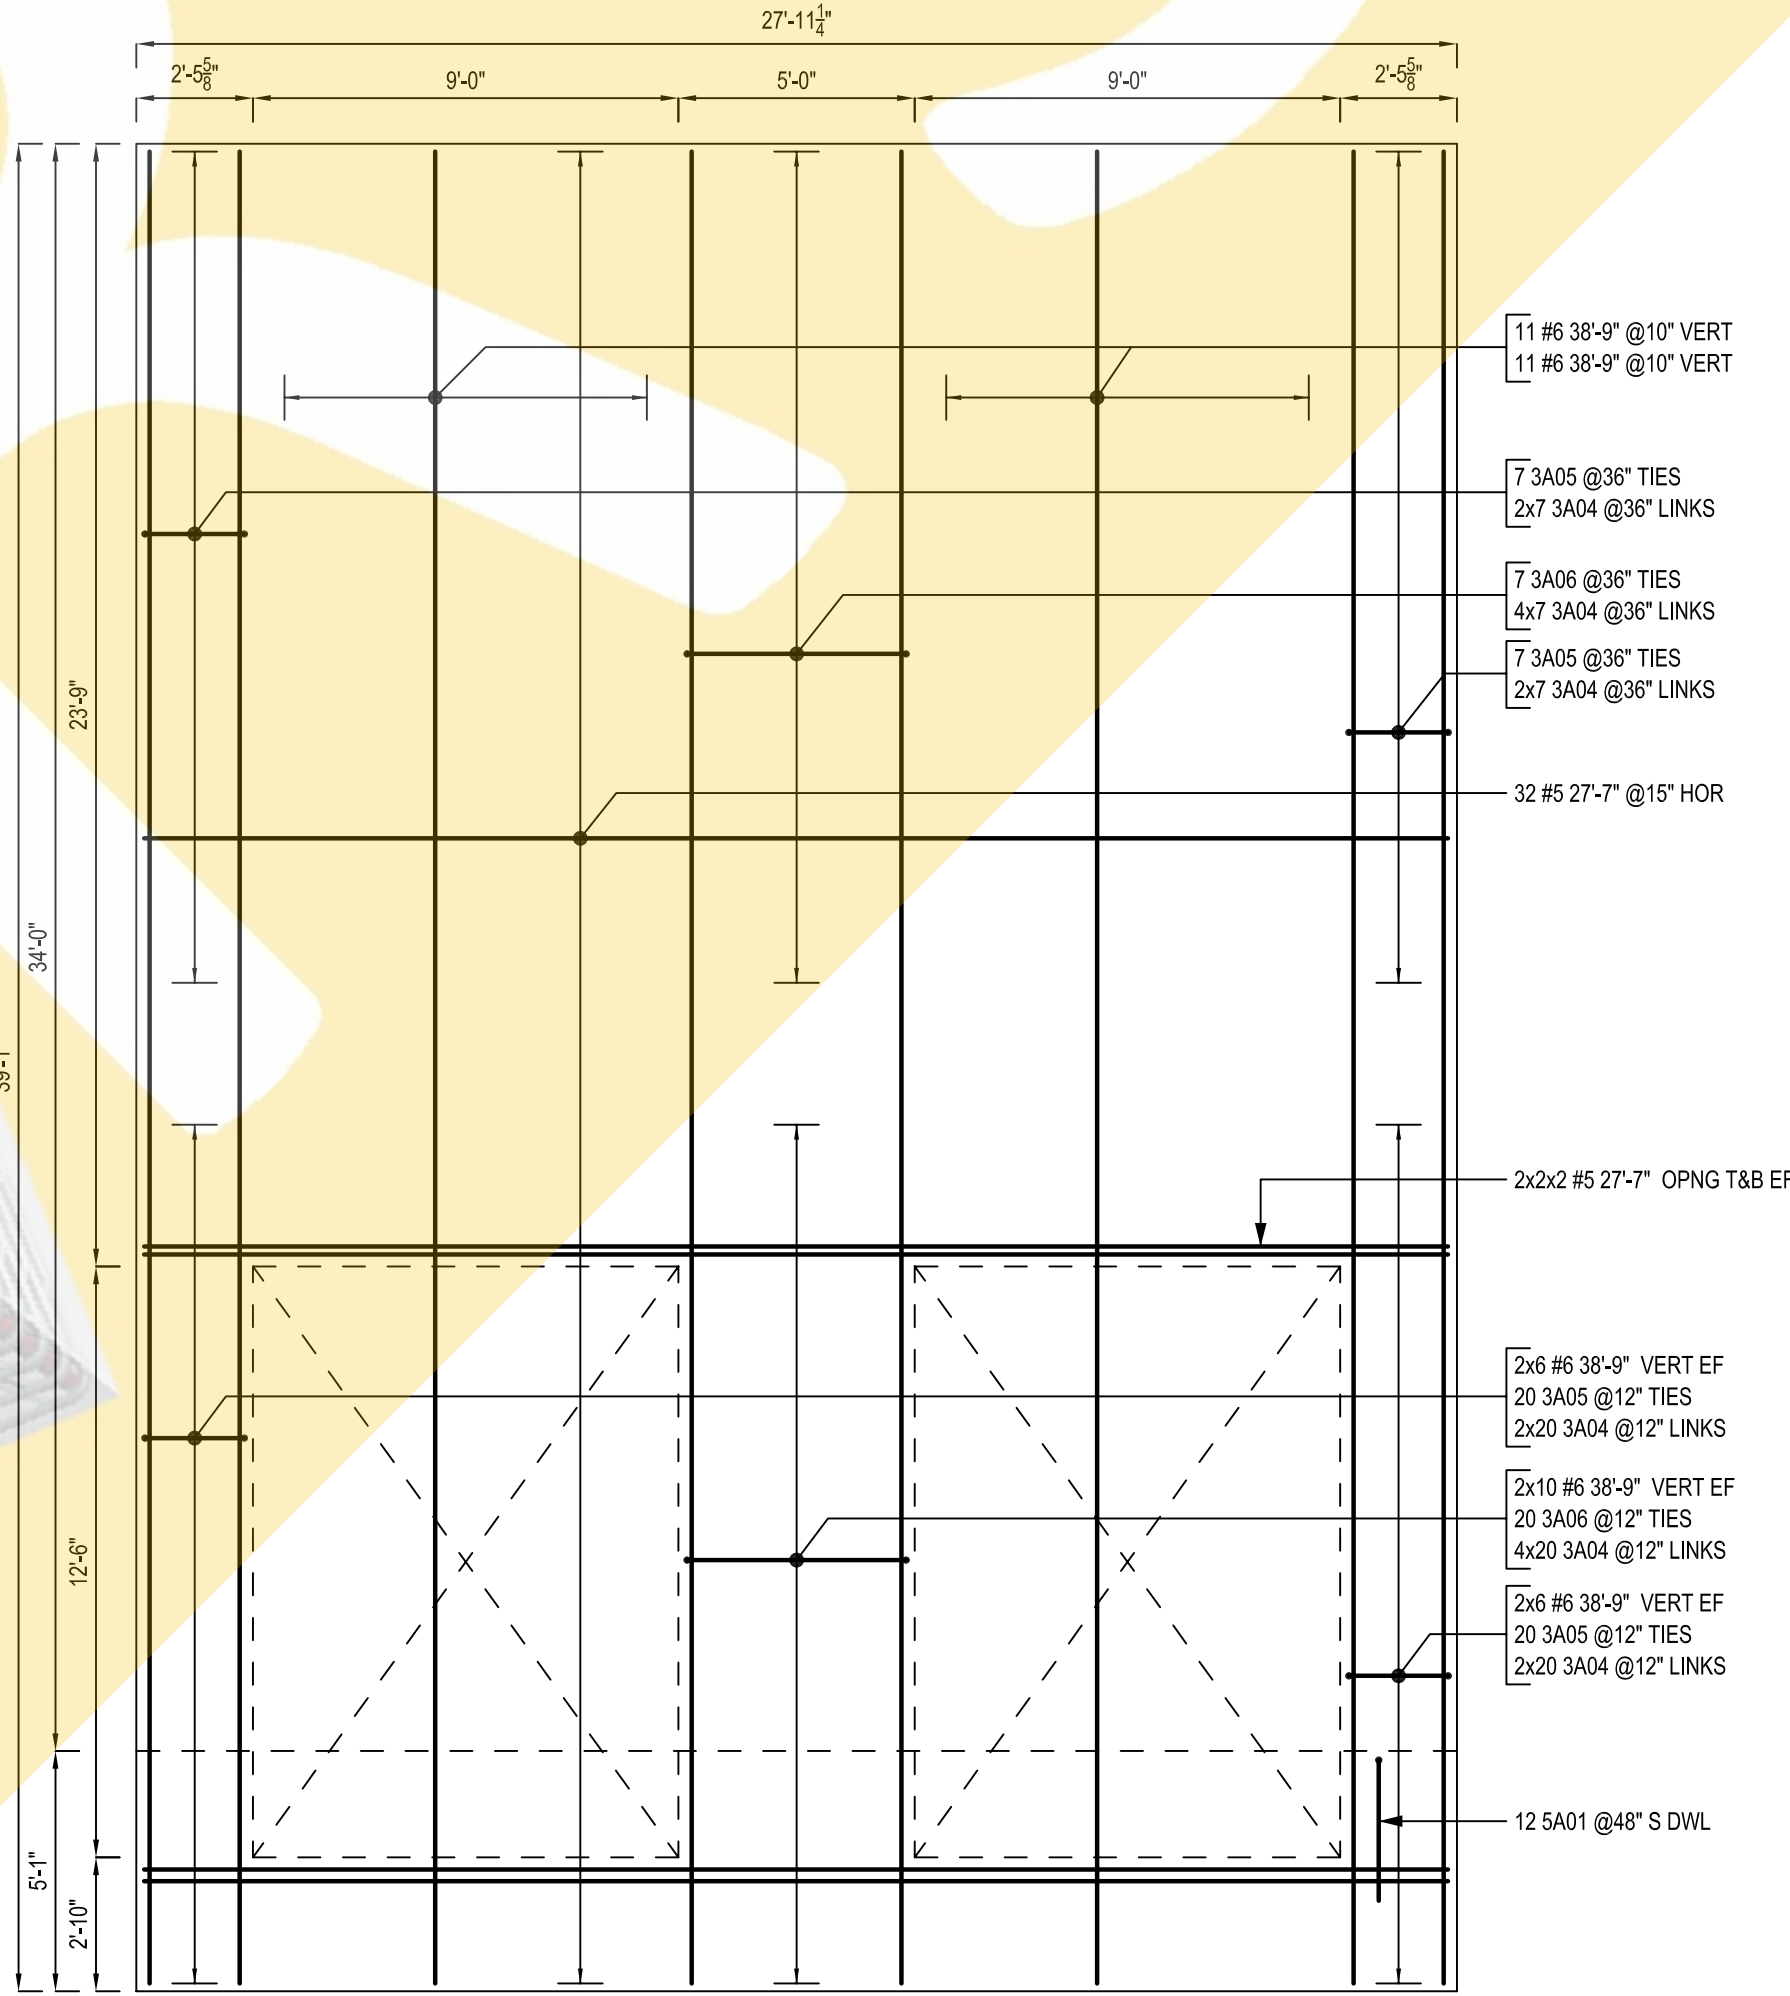


PANEL - N3

SCALE: 1/4"=1'-0"
SDR: P17/T4.1


ONCE REBAR SERVICES

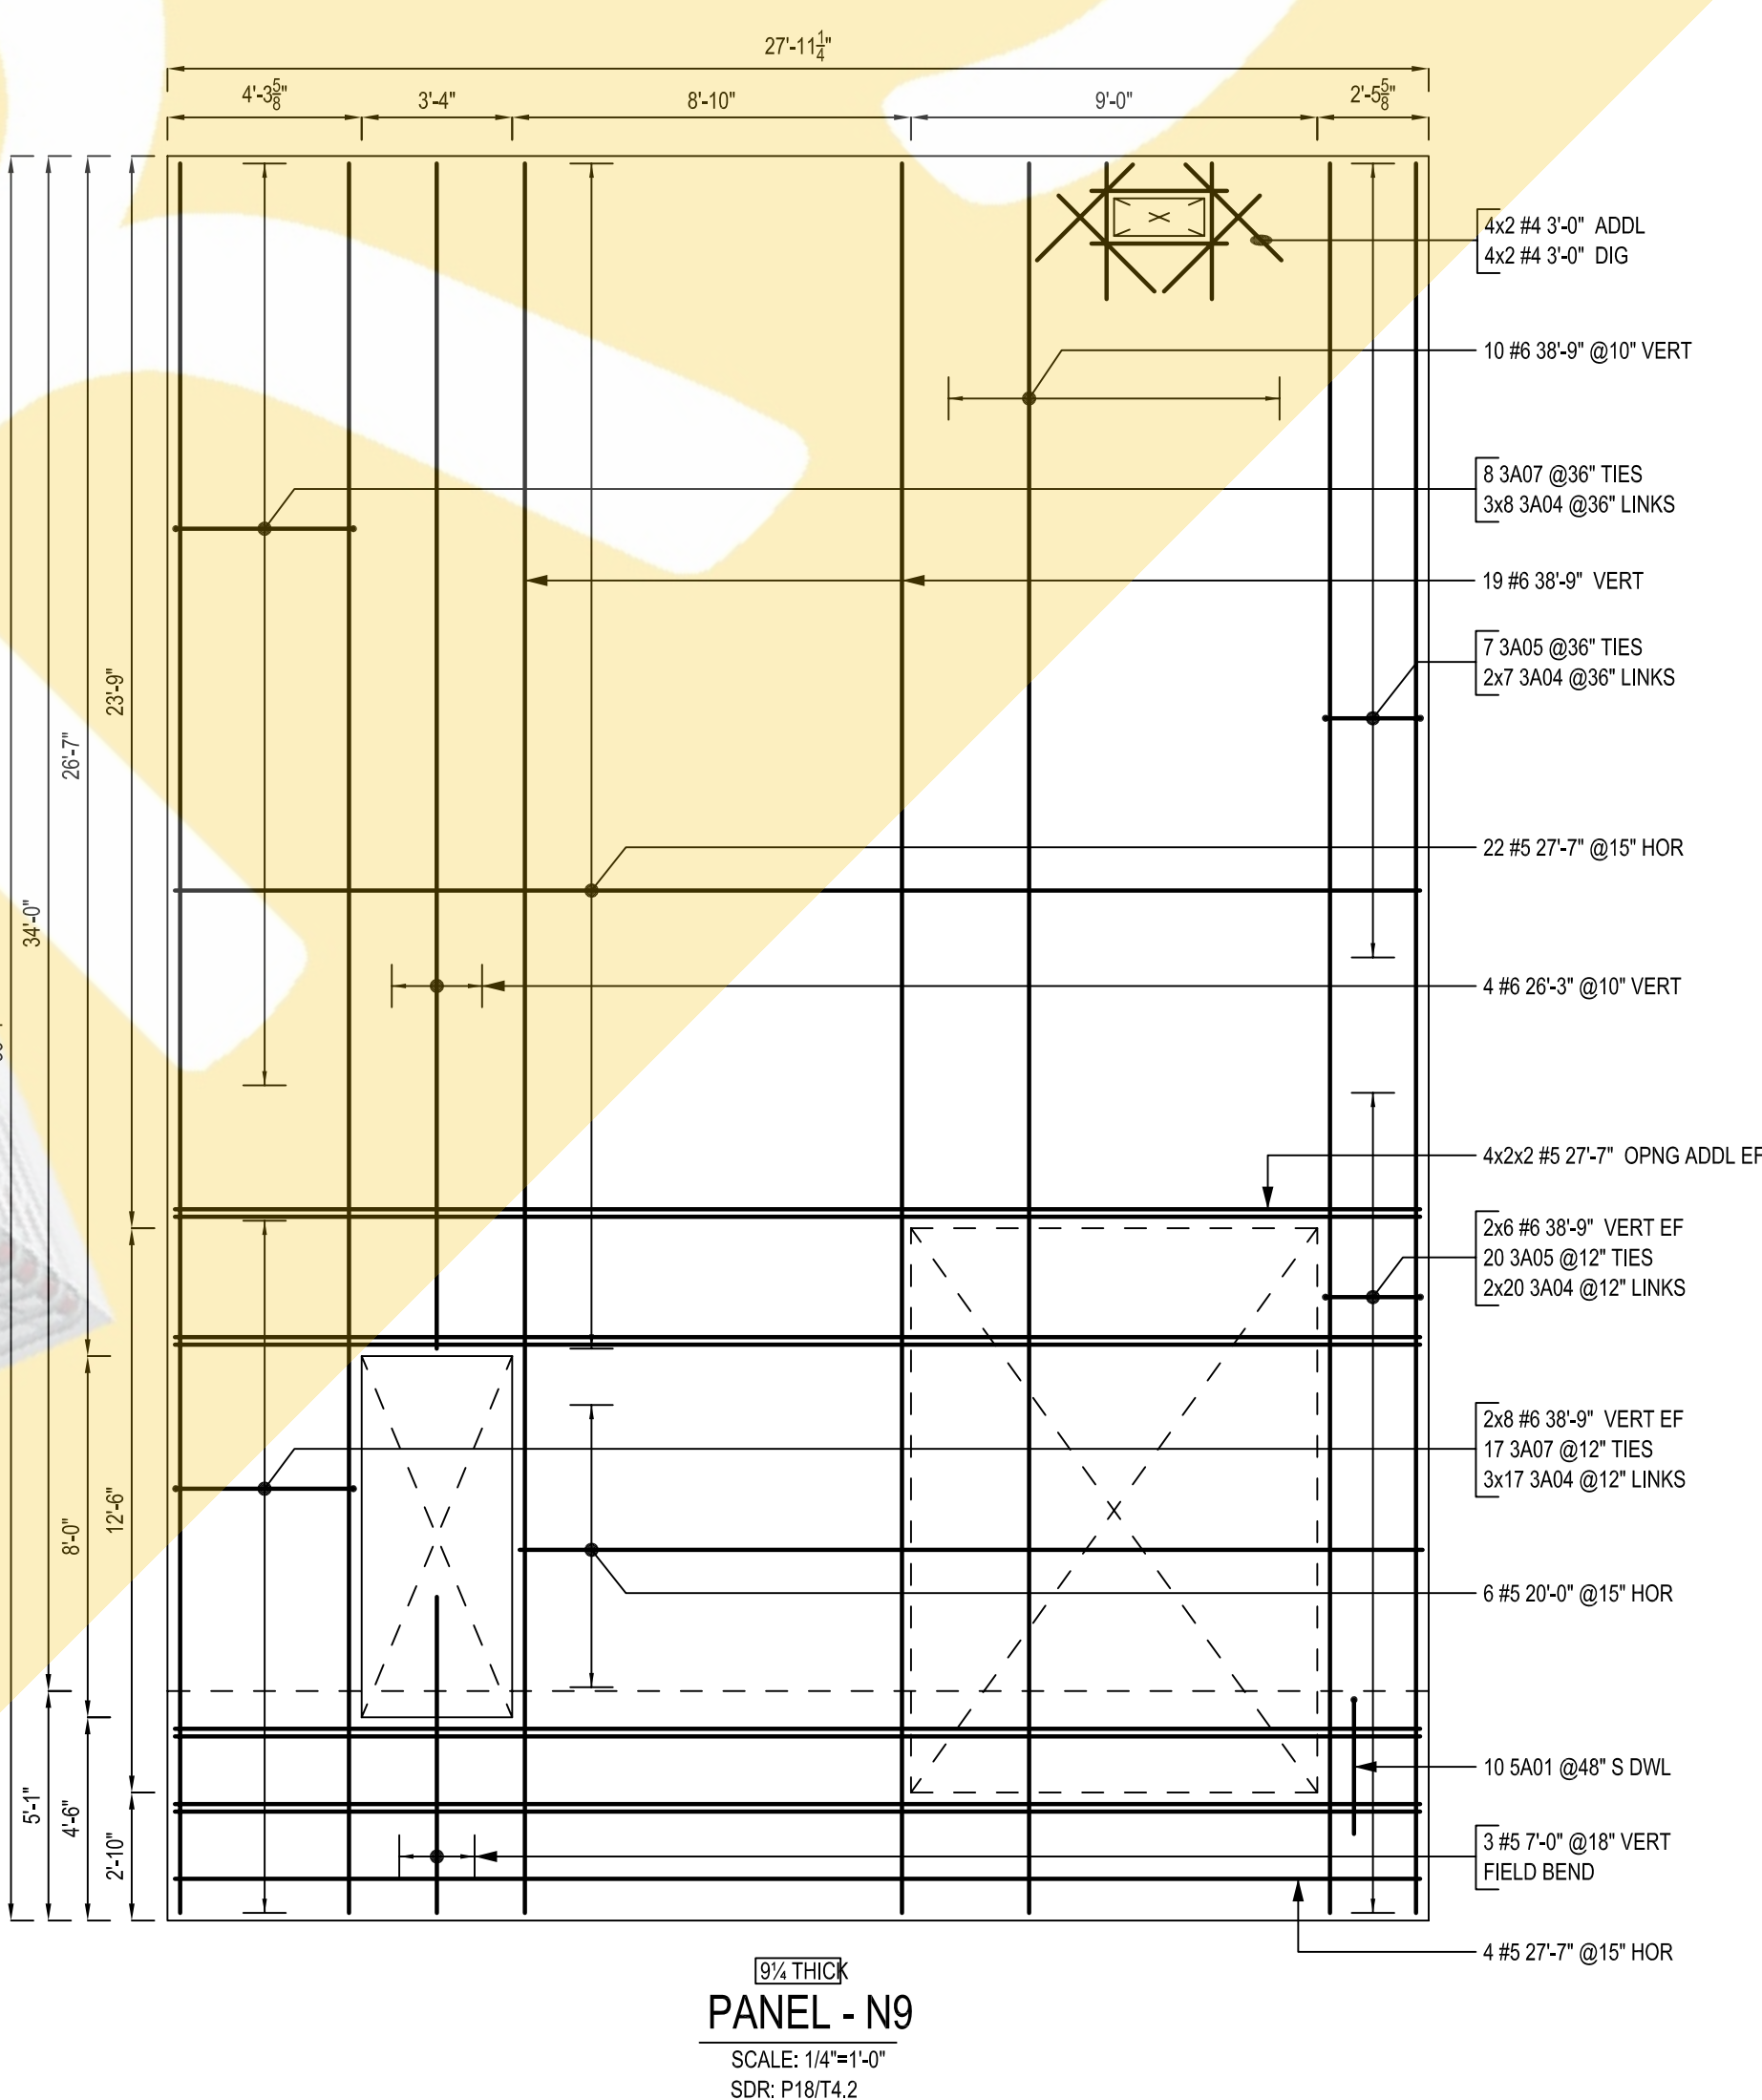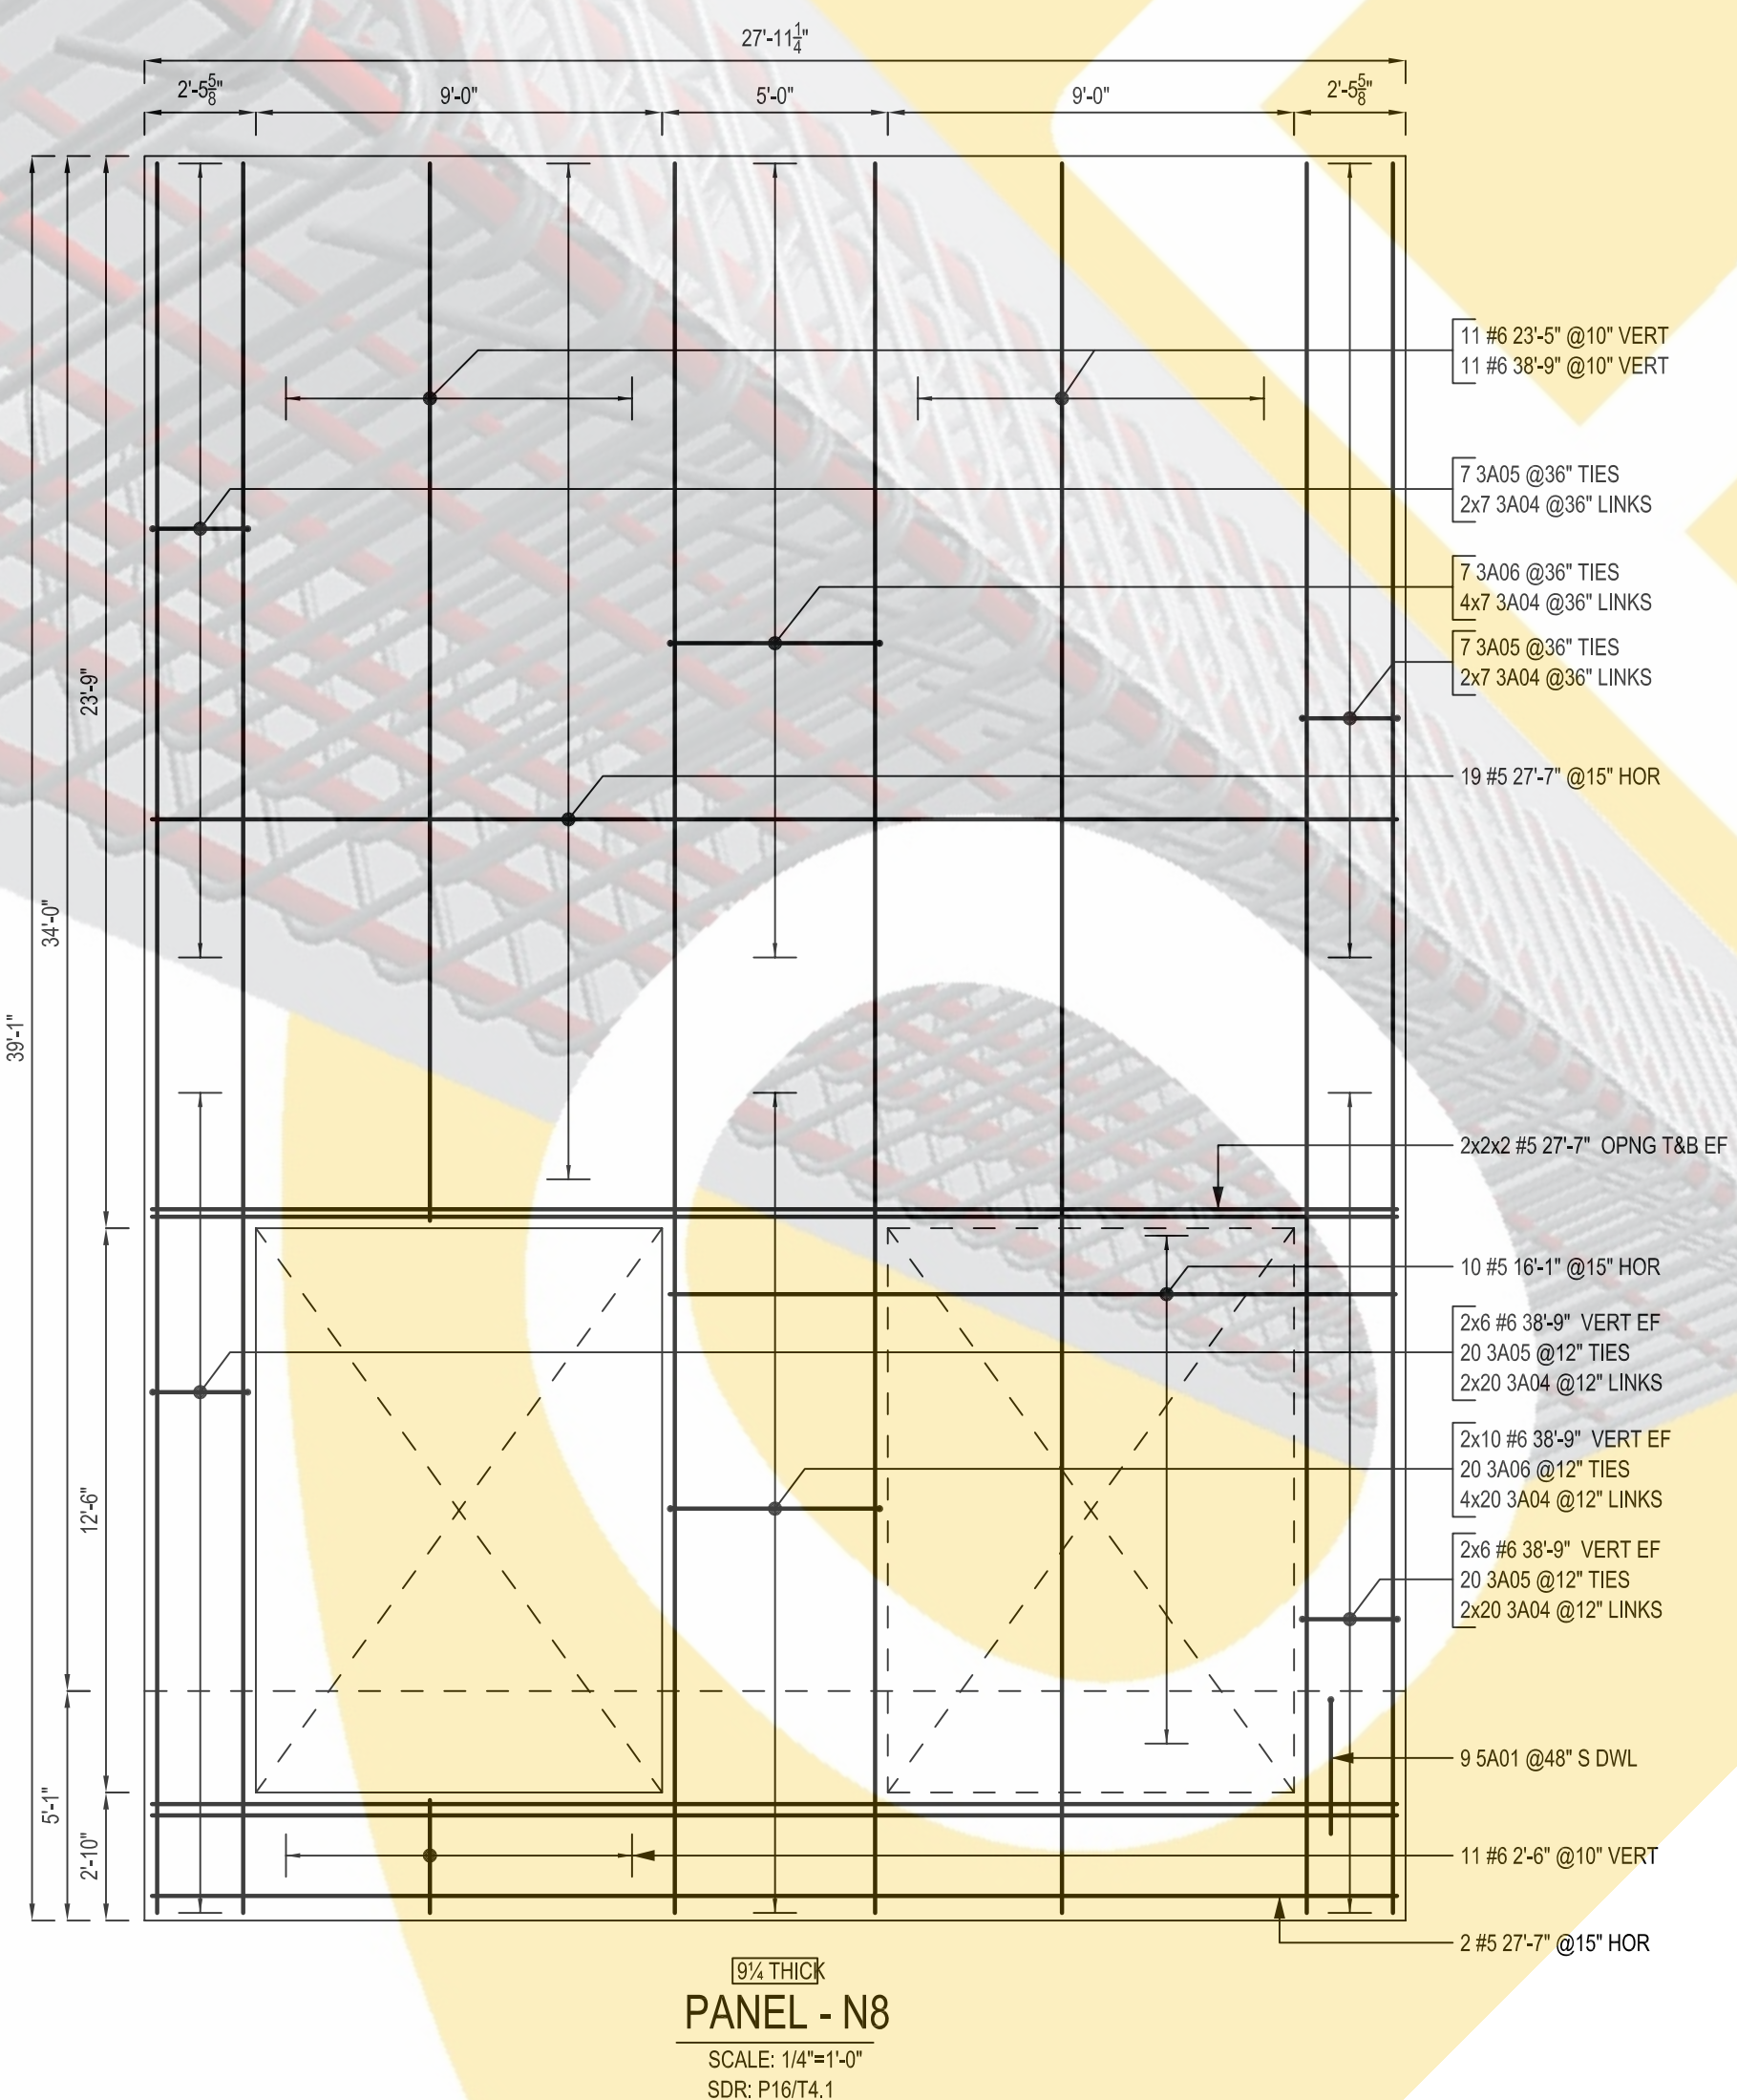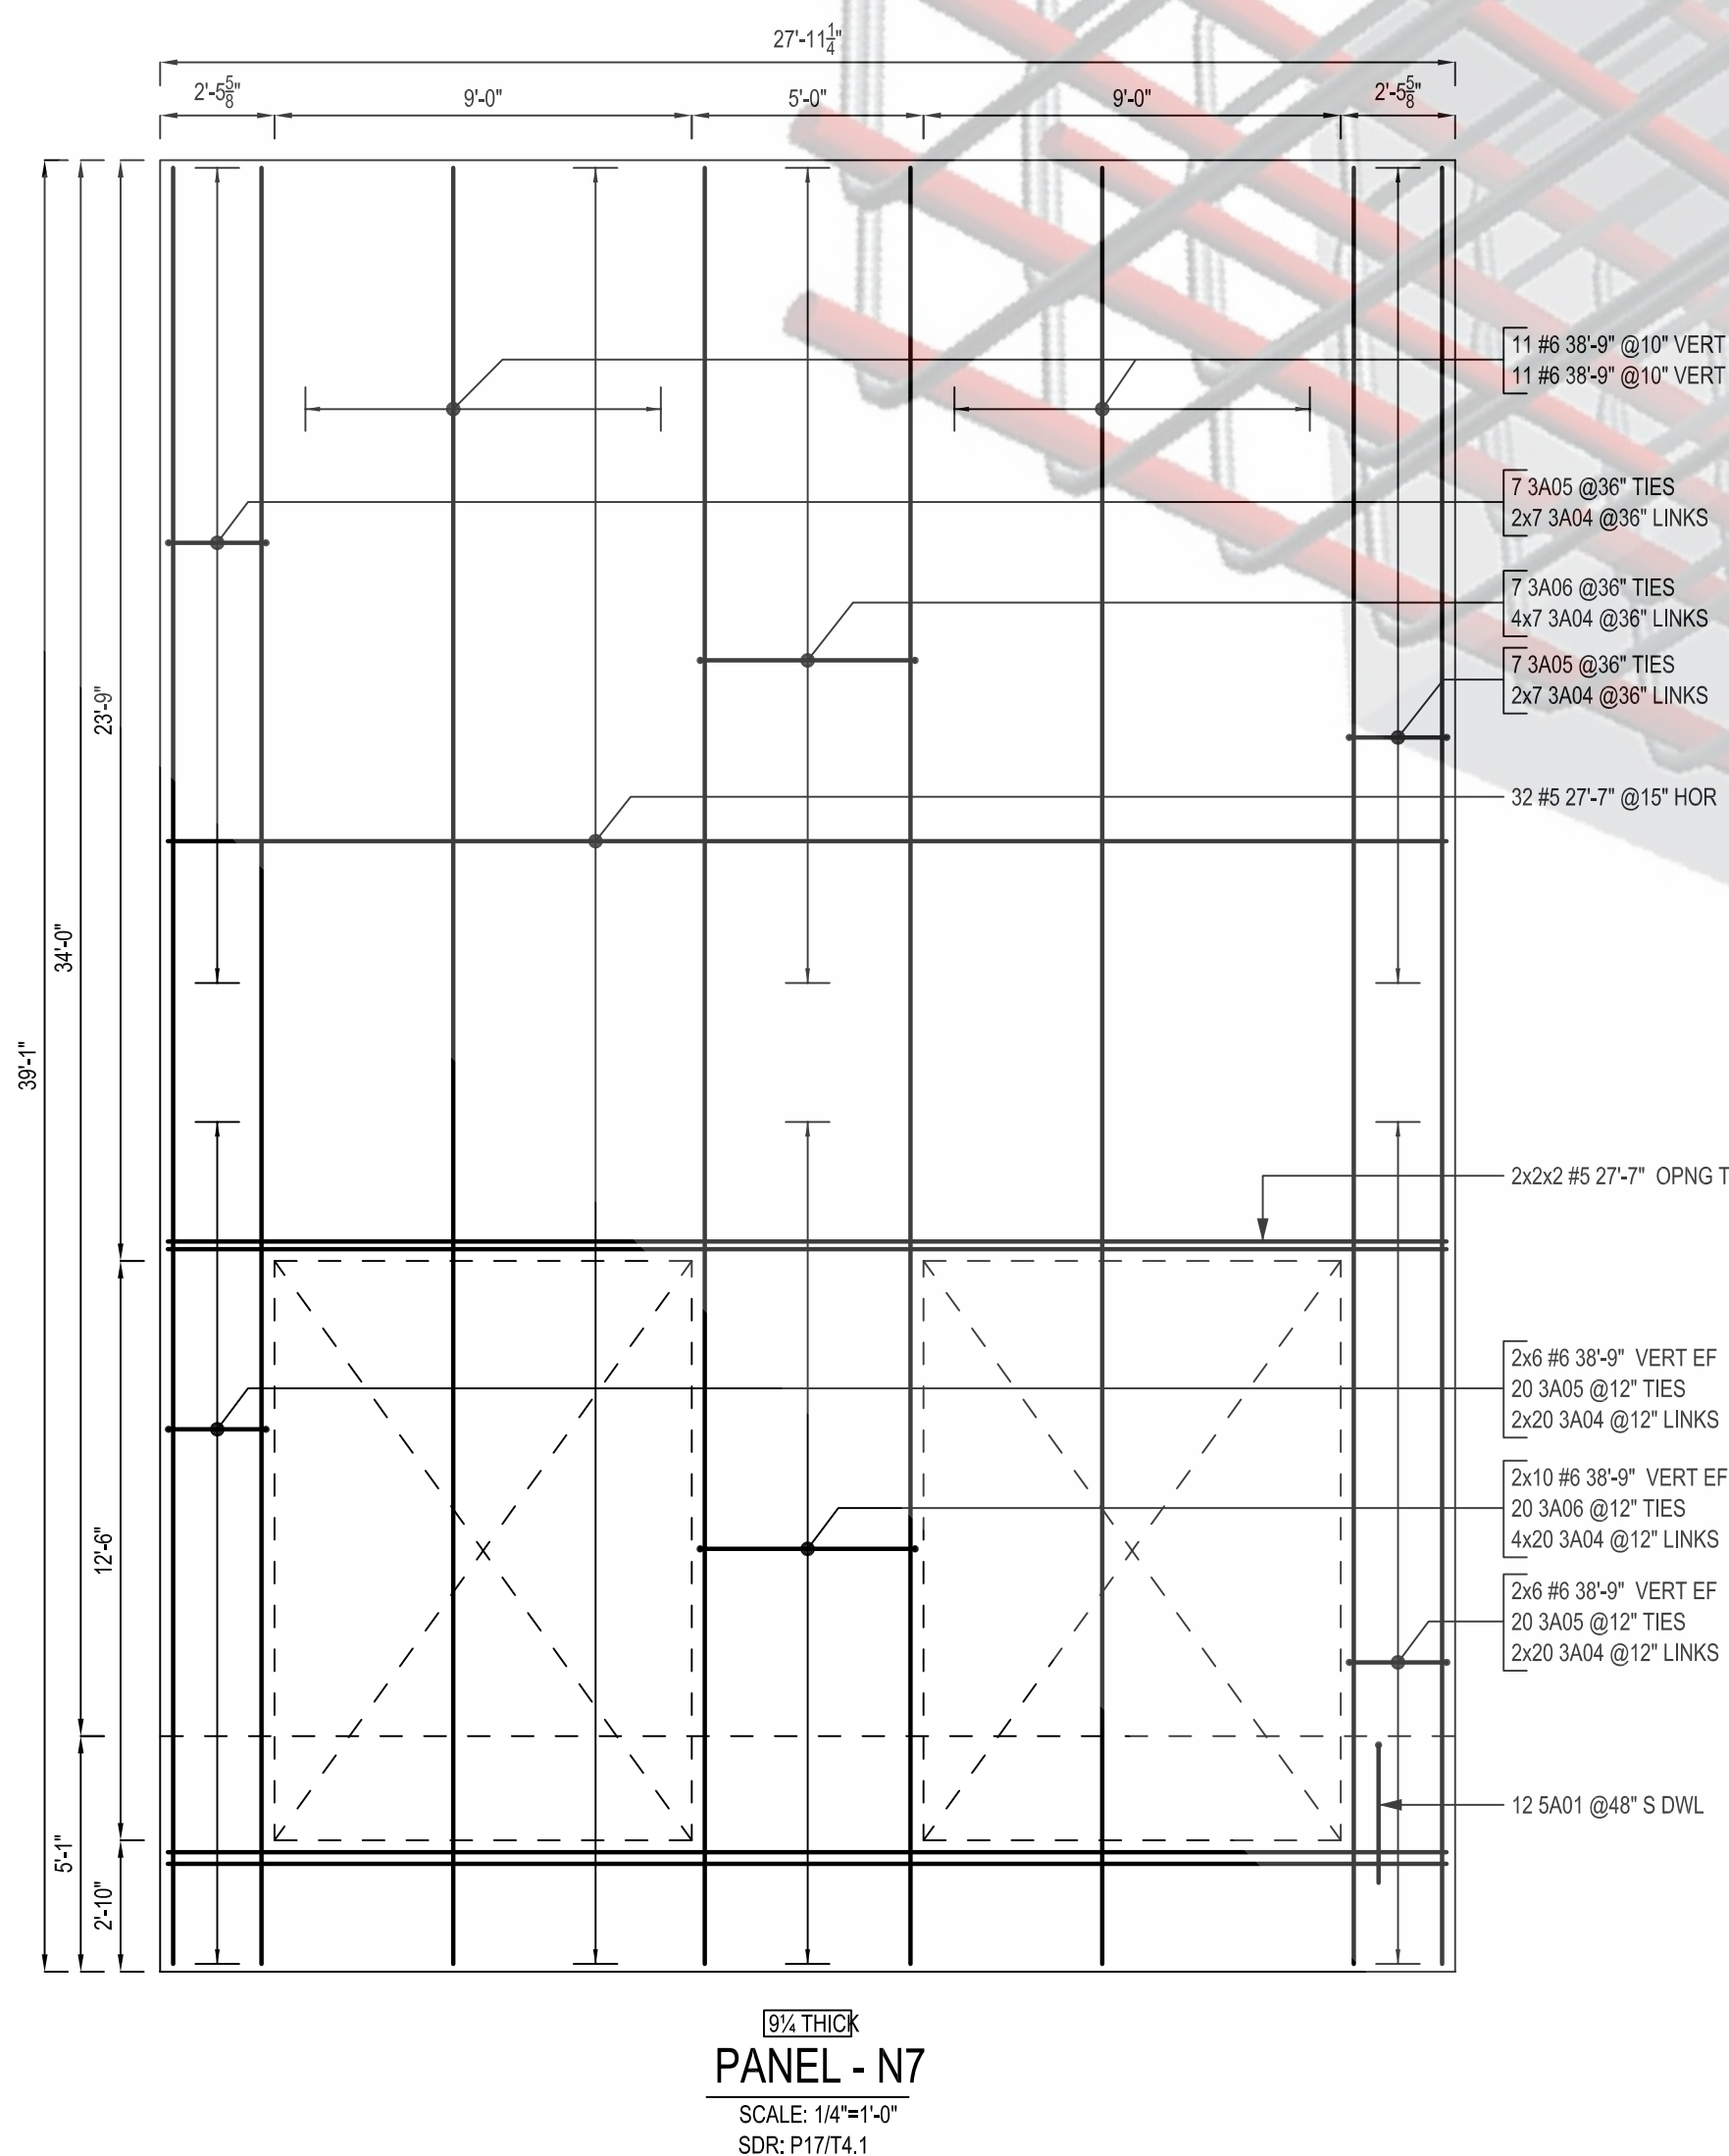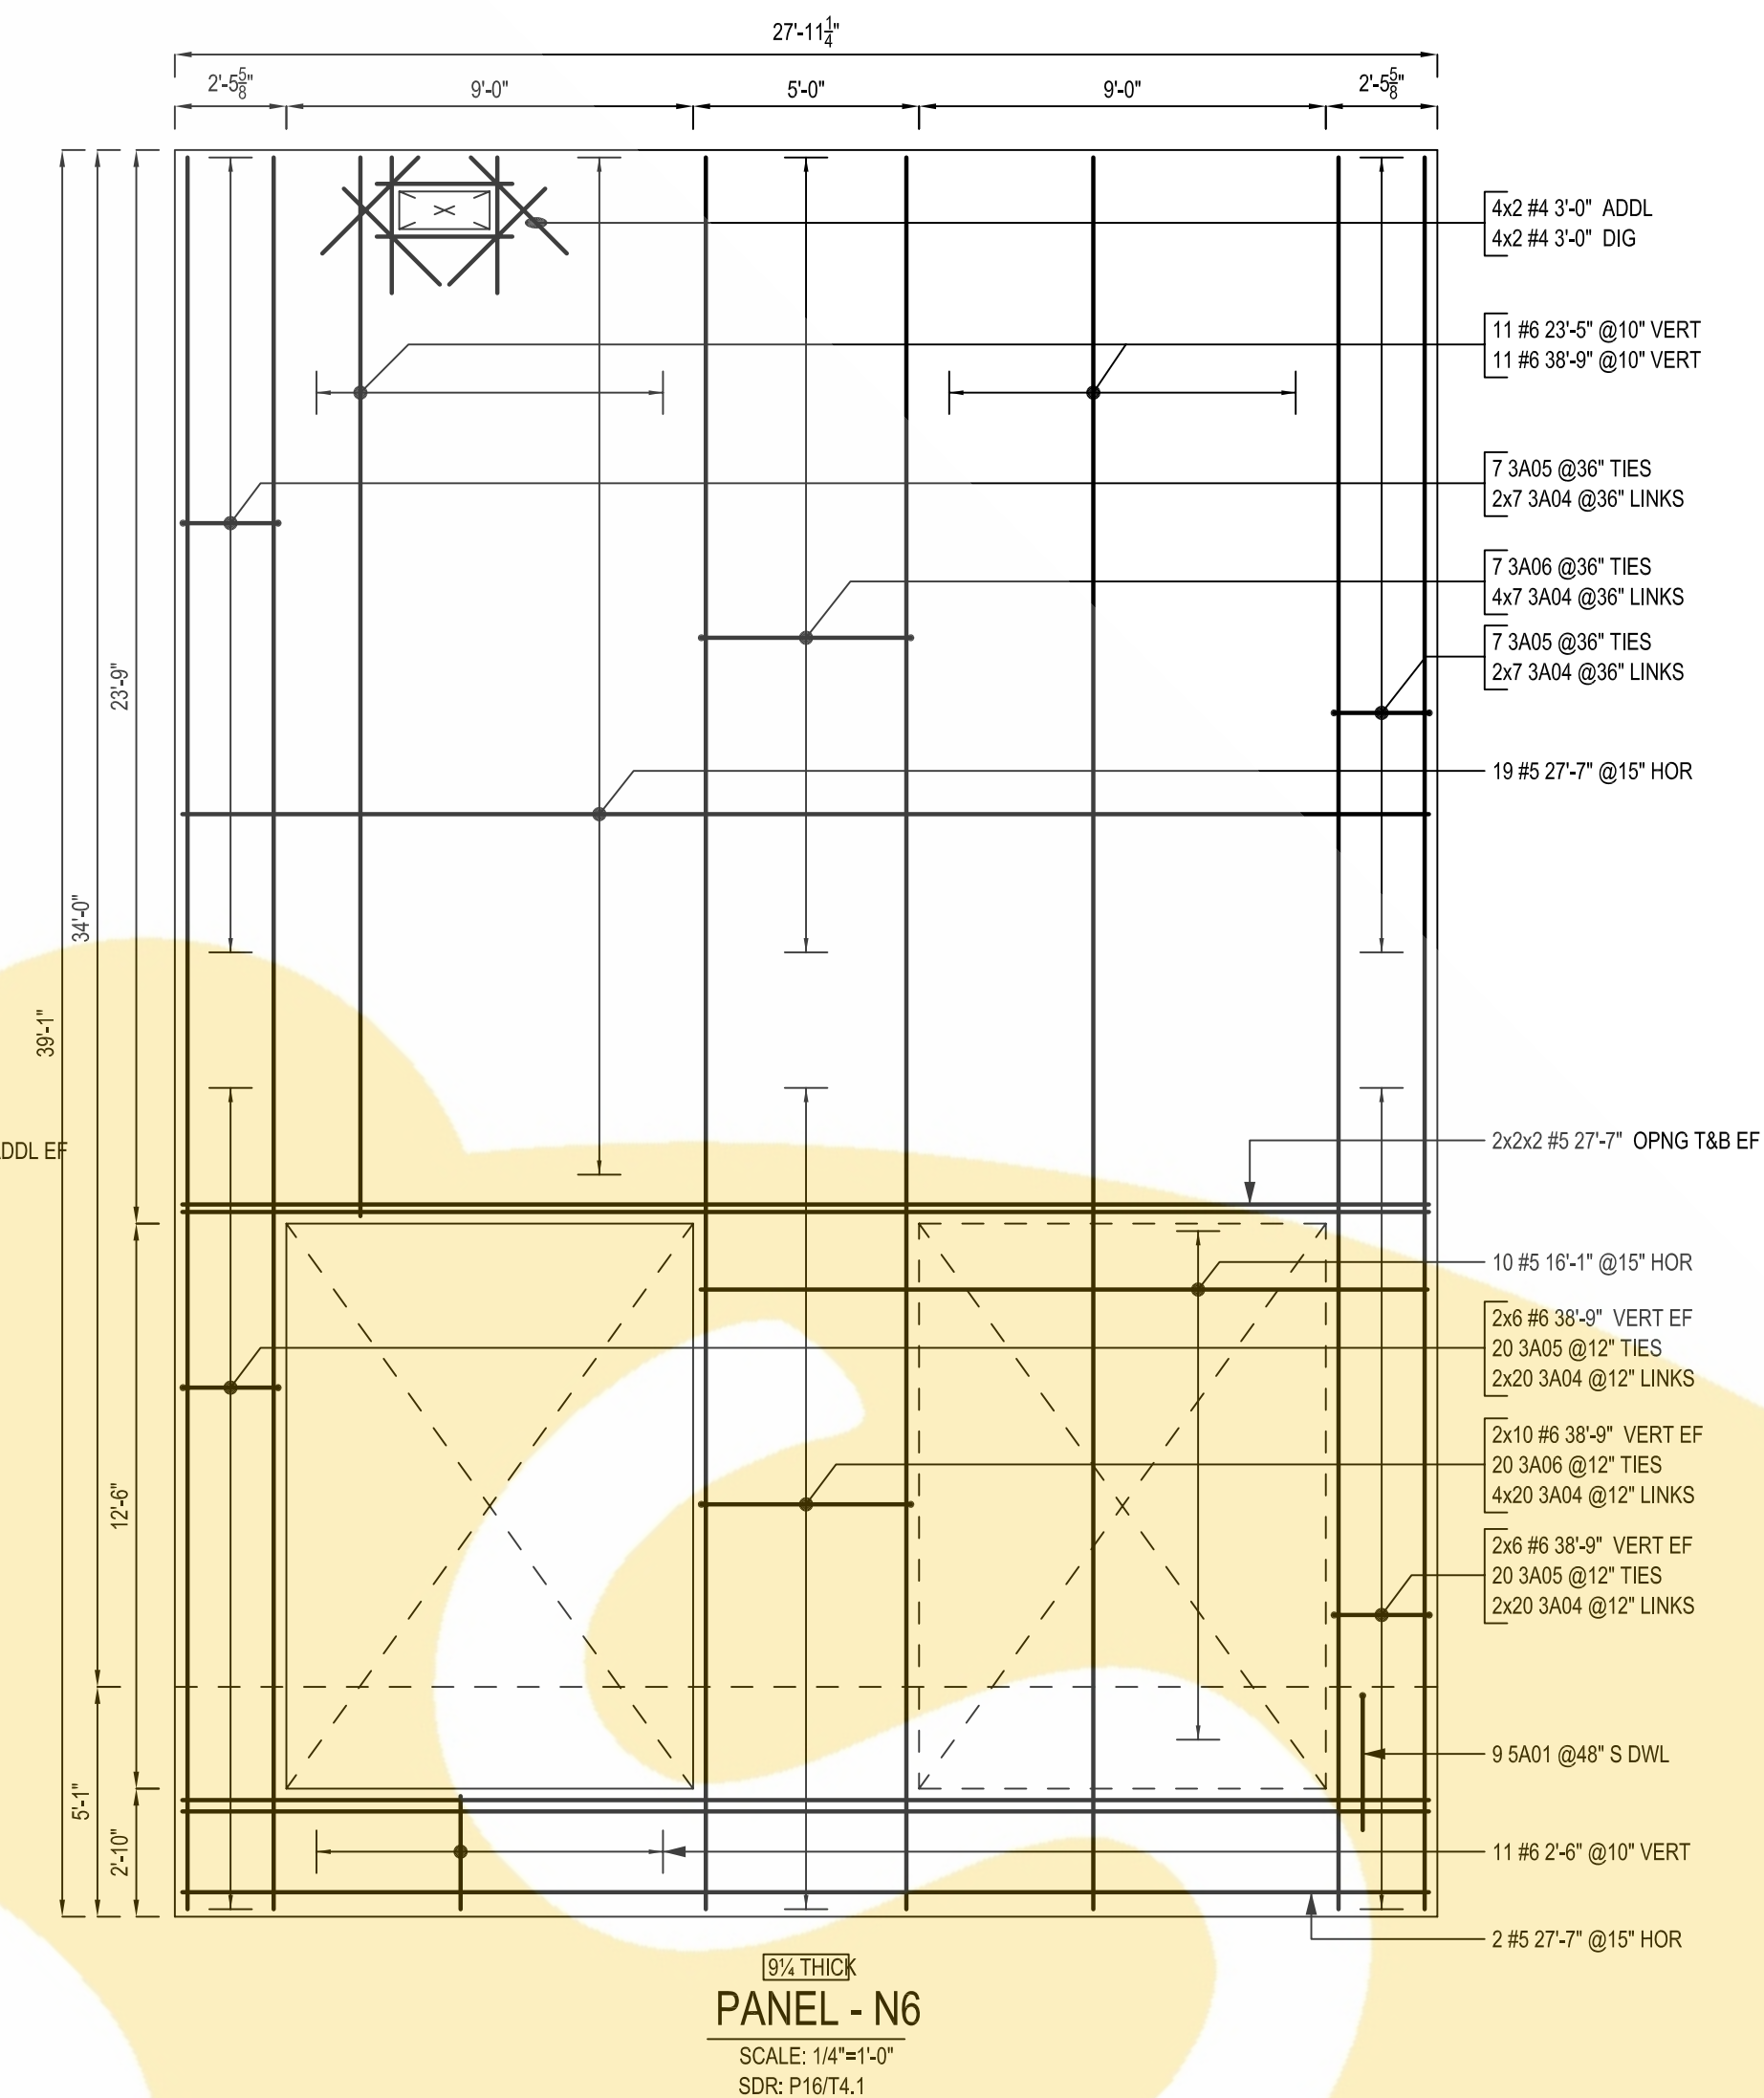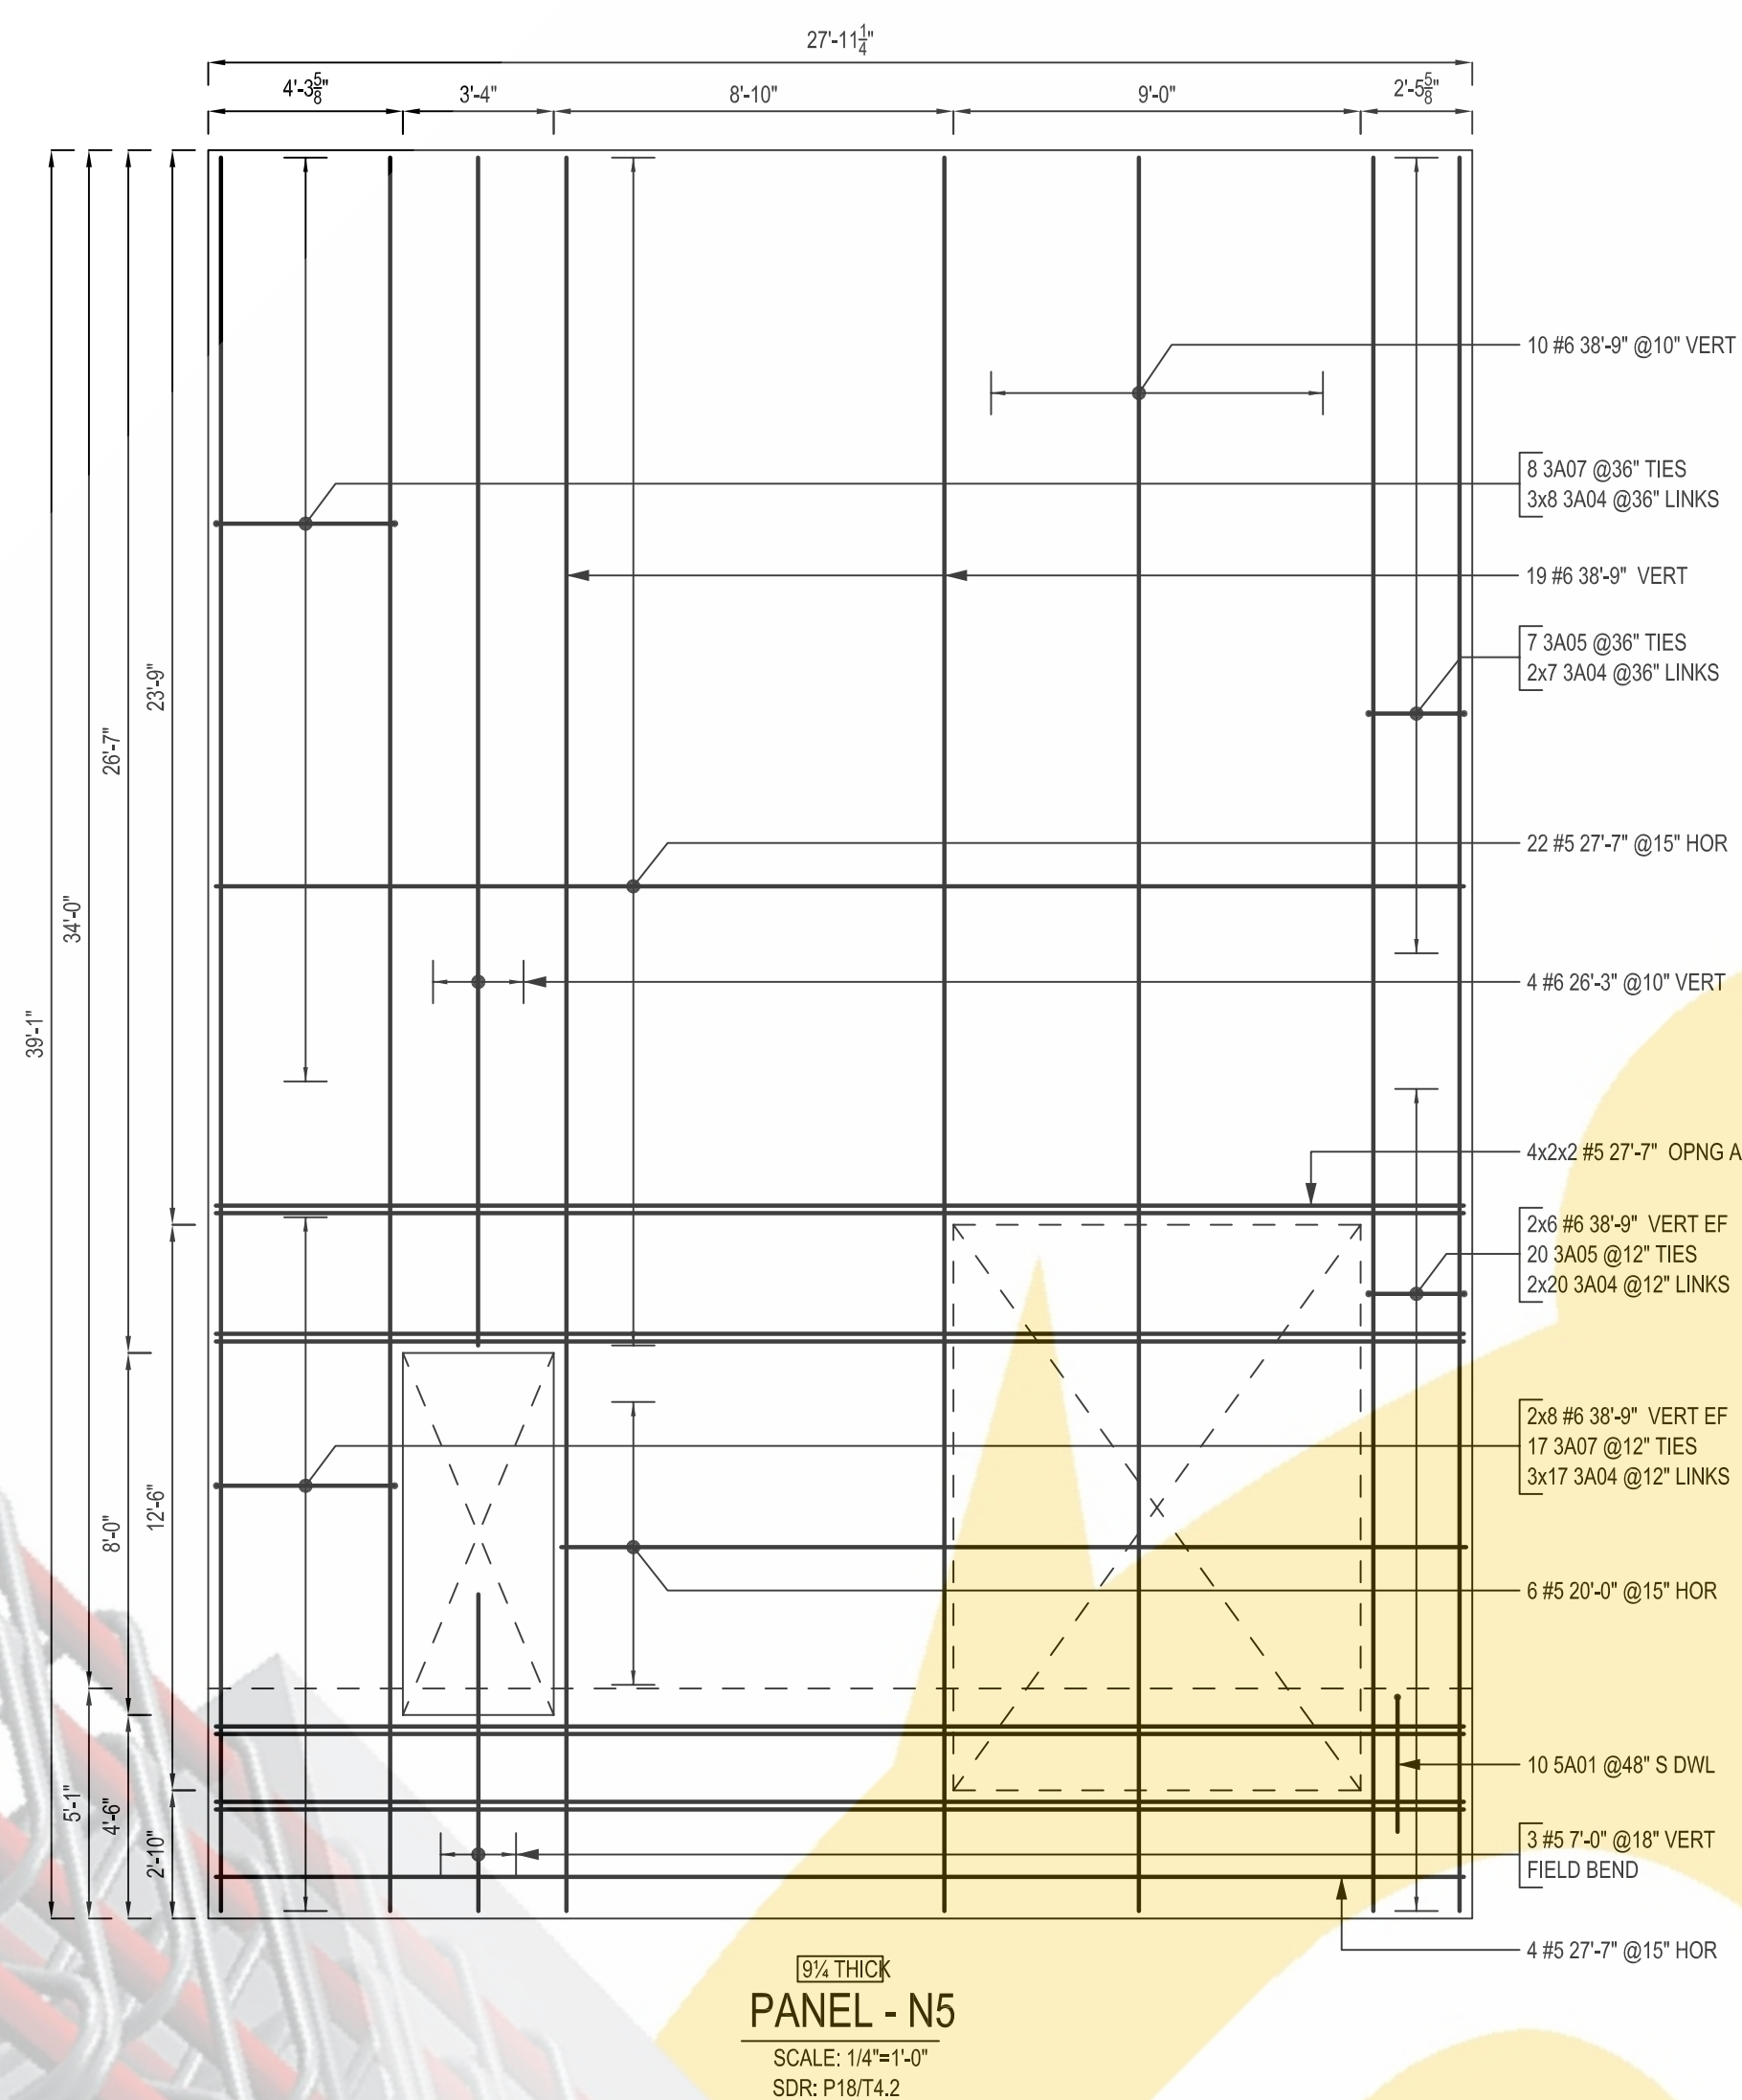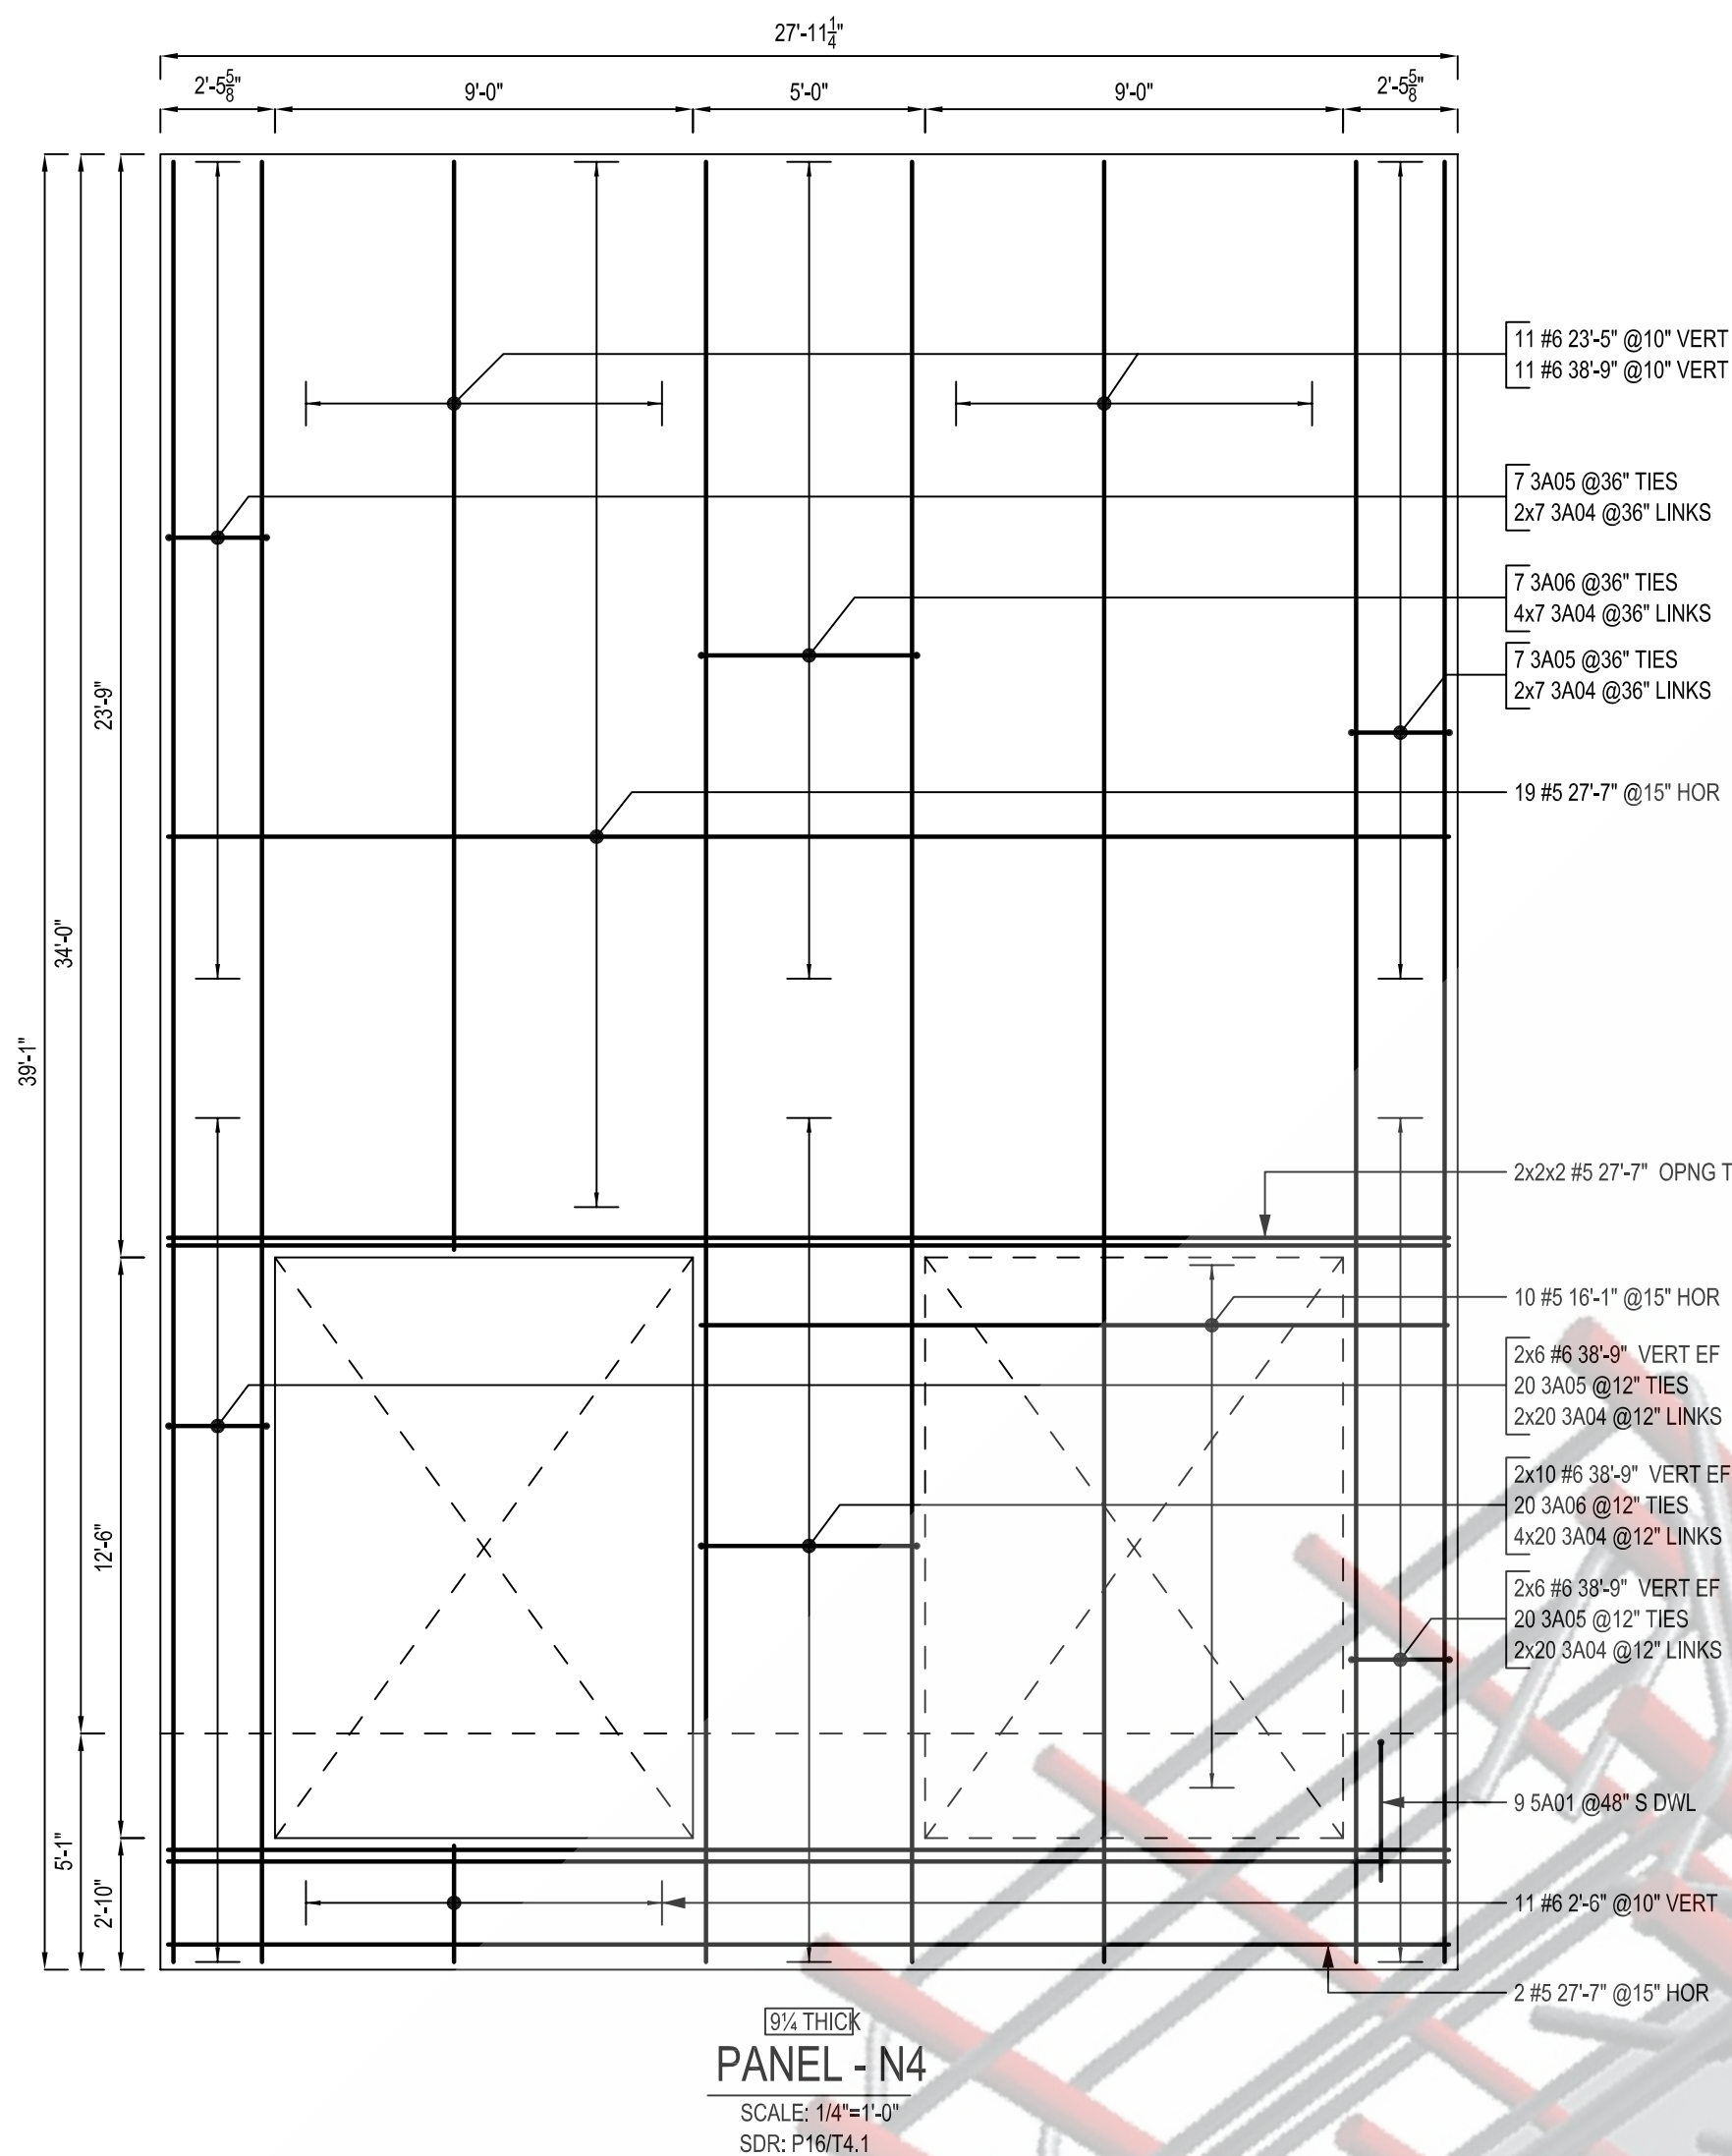


ONCE REBAR SERVICES

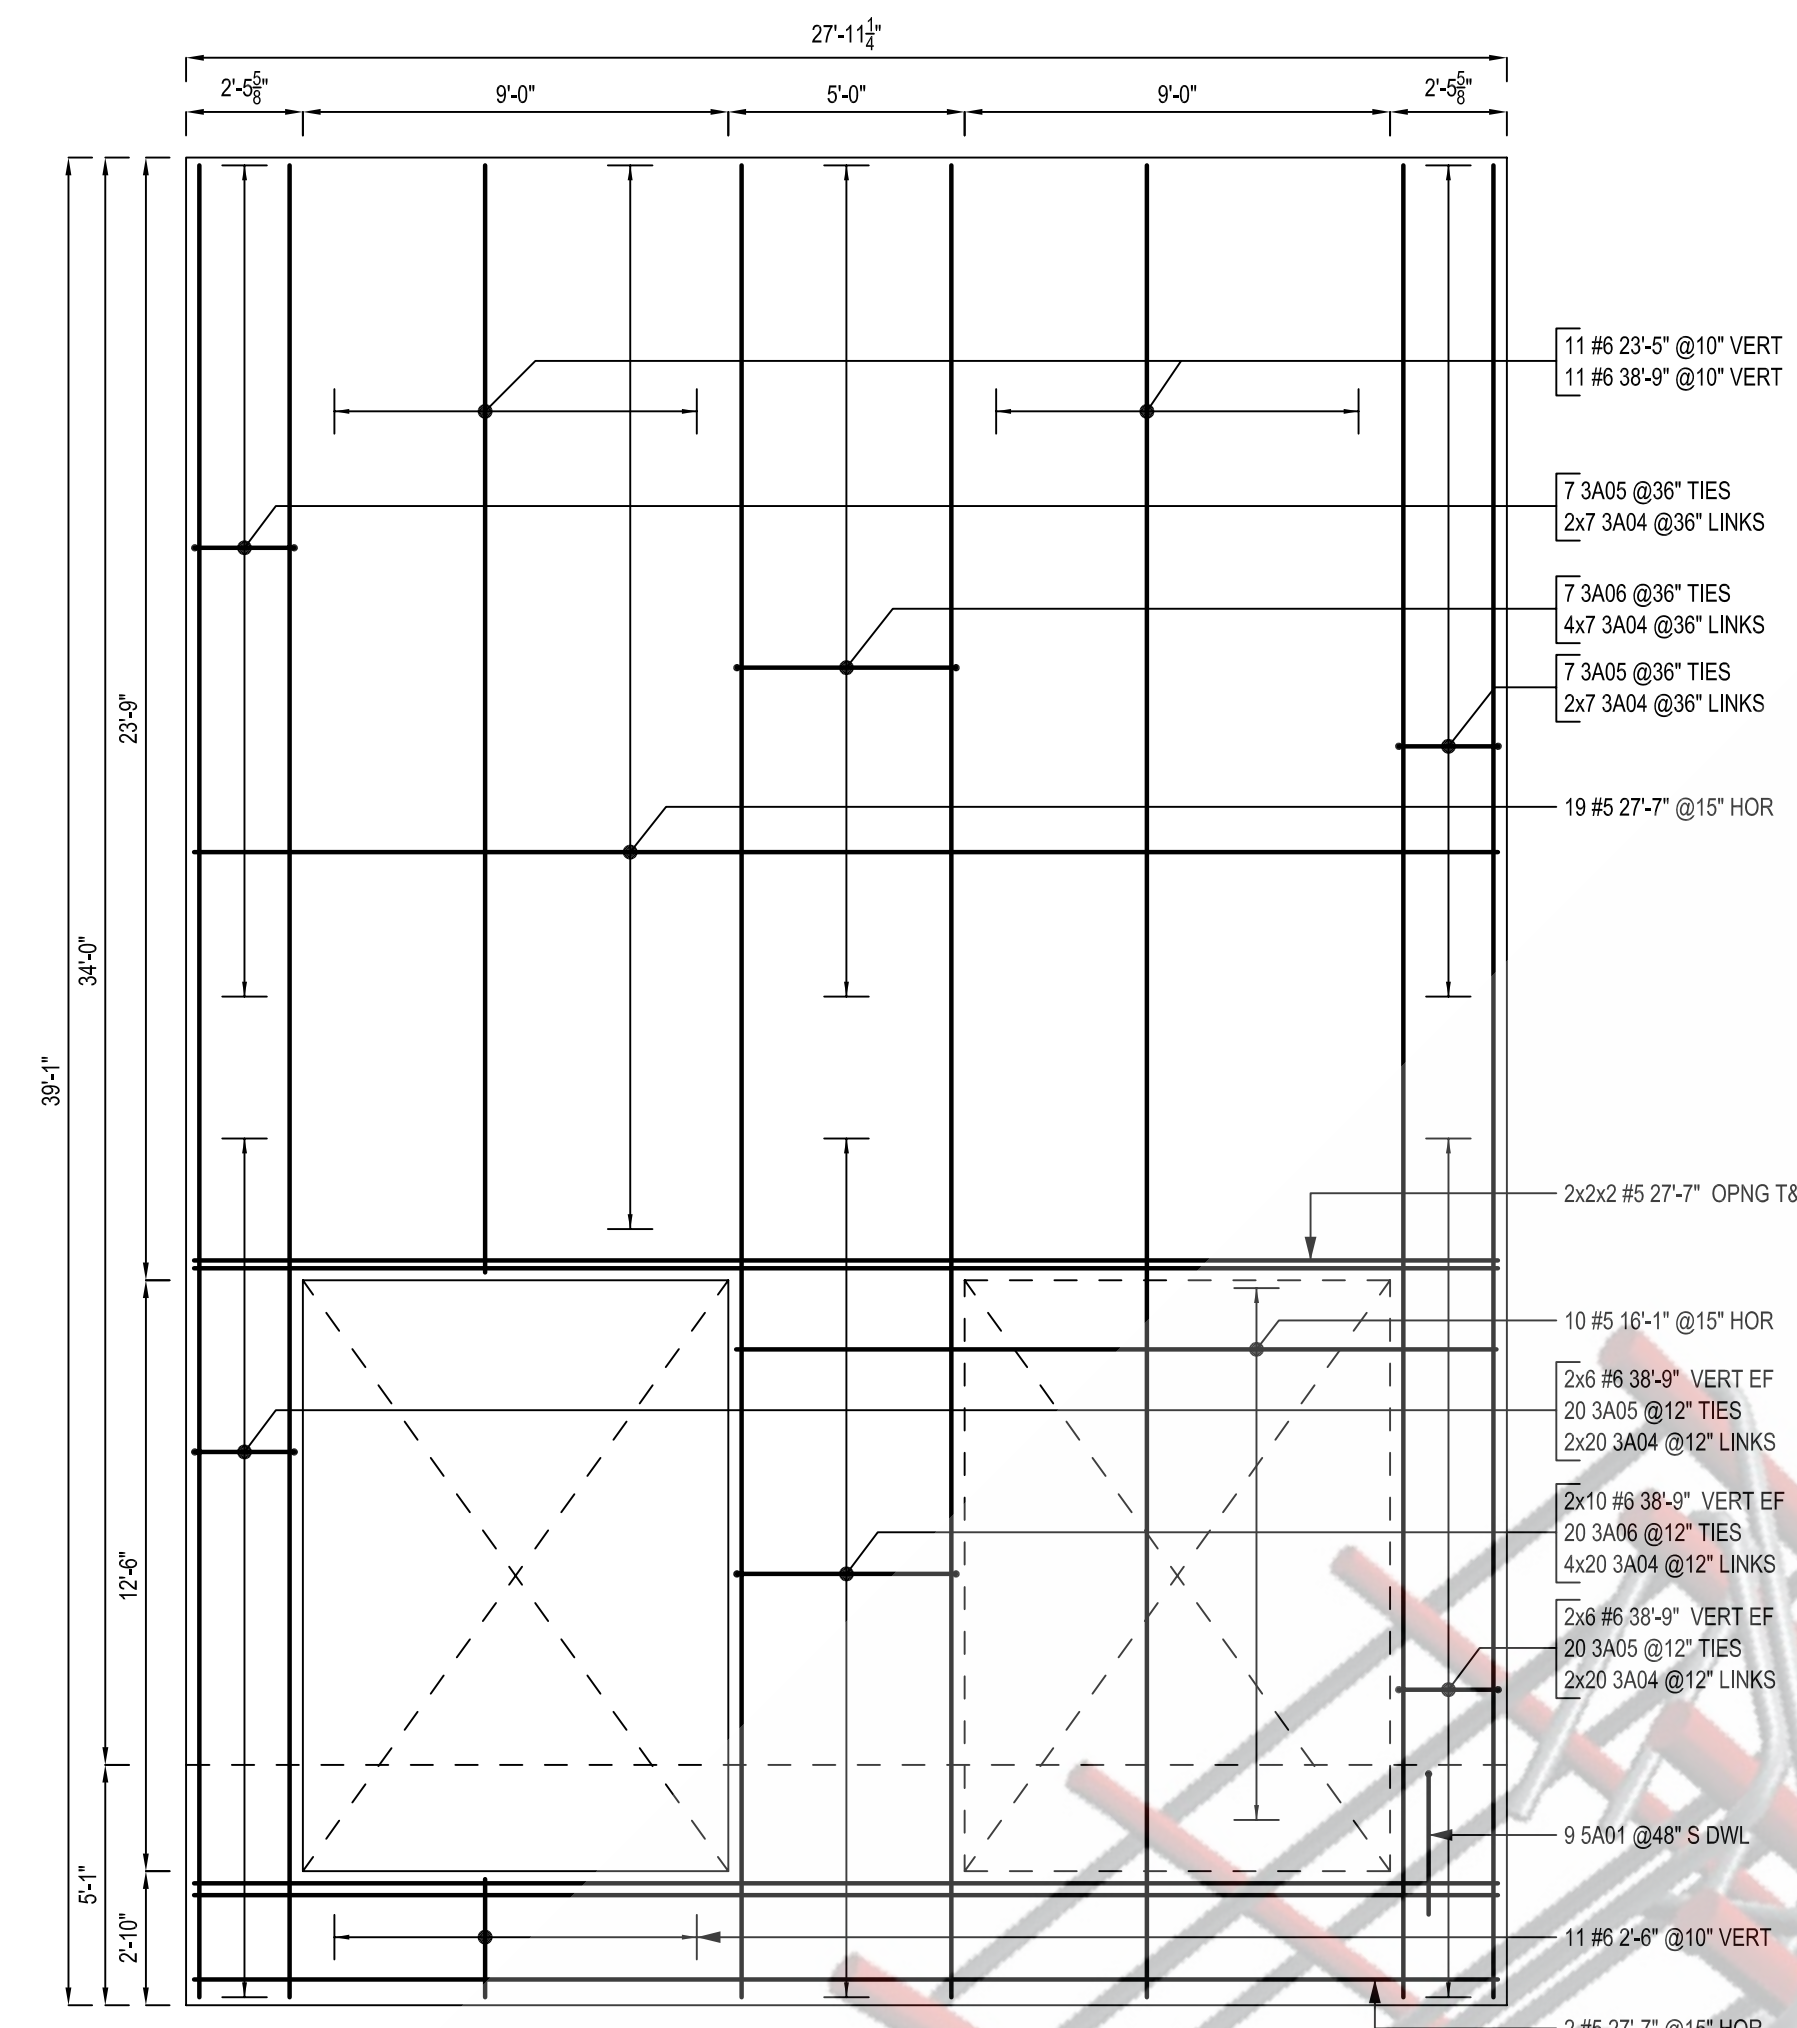


PANEL - N10
SCALE: 1/4"=1'-0"
SDR: P16/T4.1

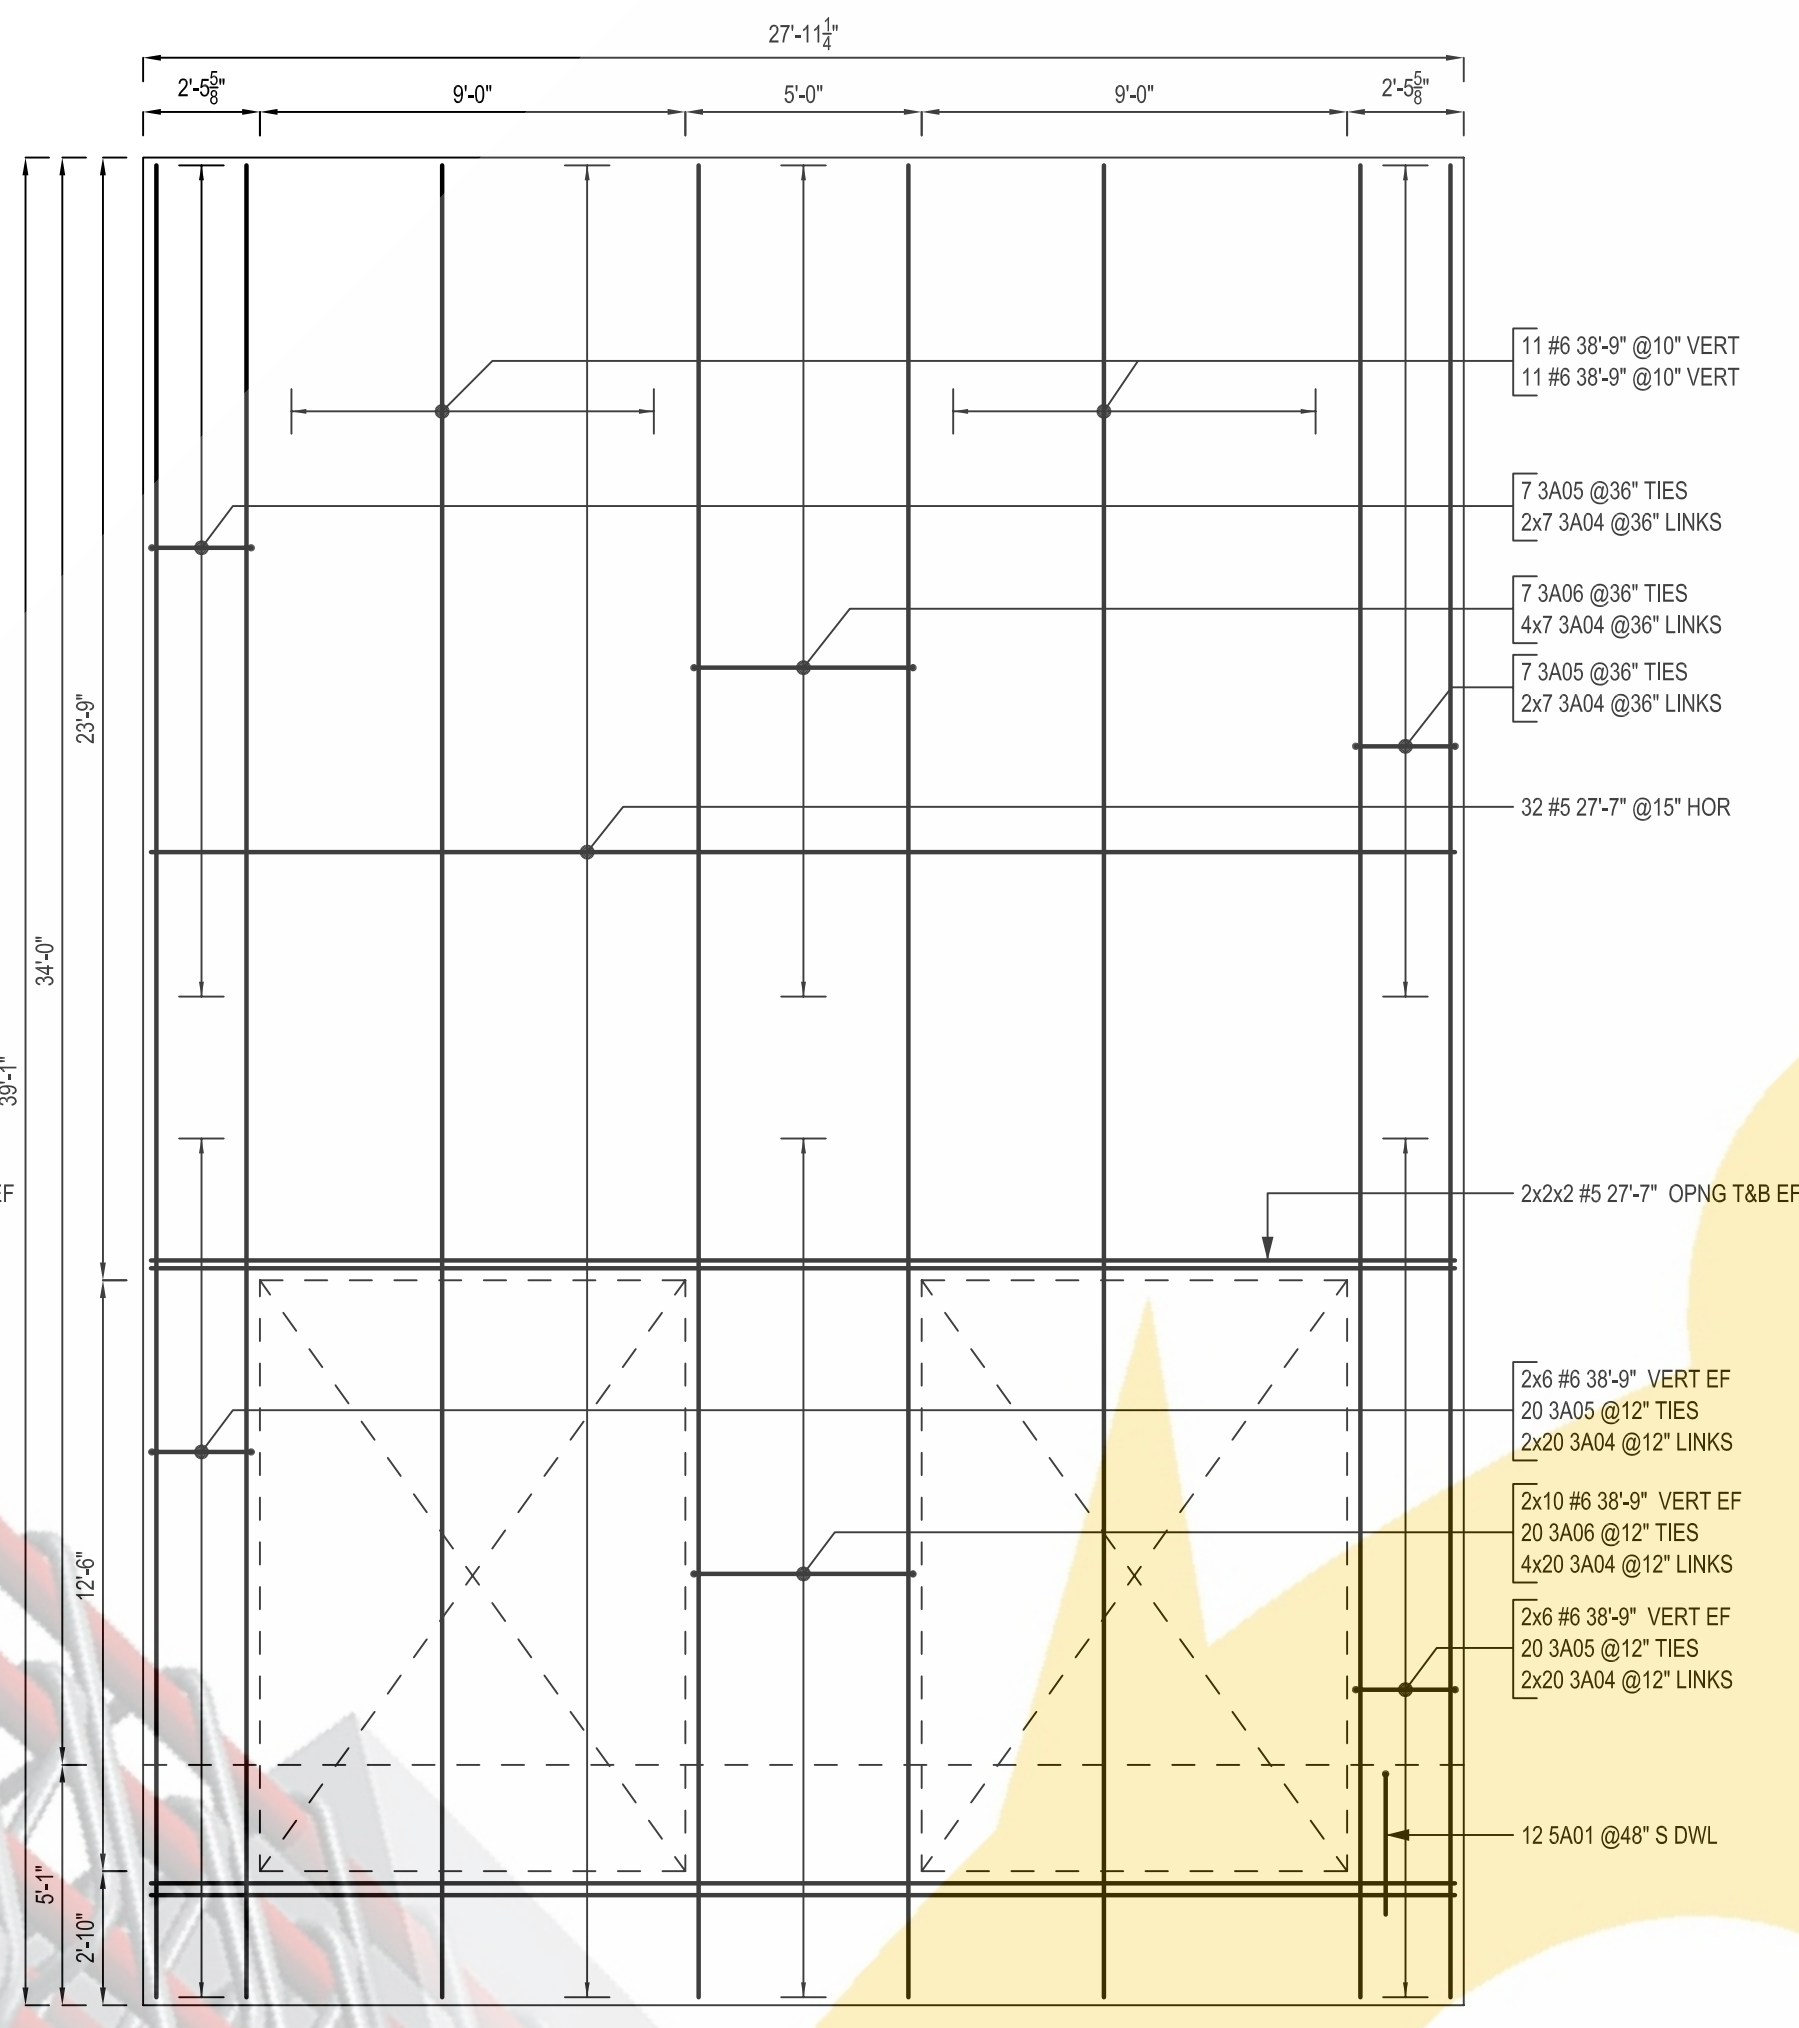


PANEL - N11
SCALE: 1/4"=1'-0"
SDR: P17/T4.1

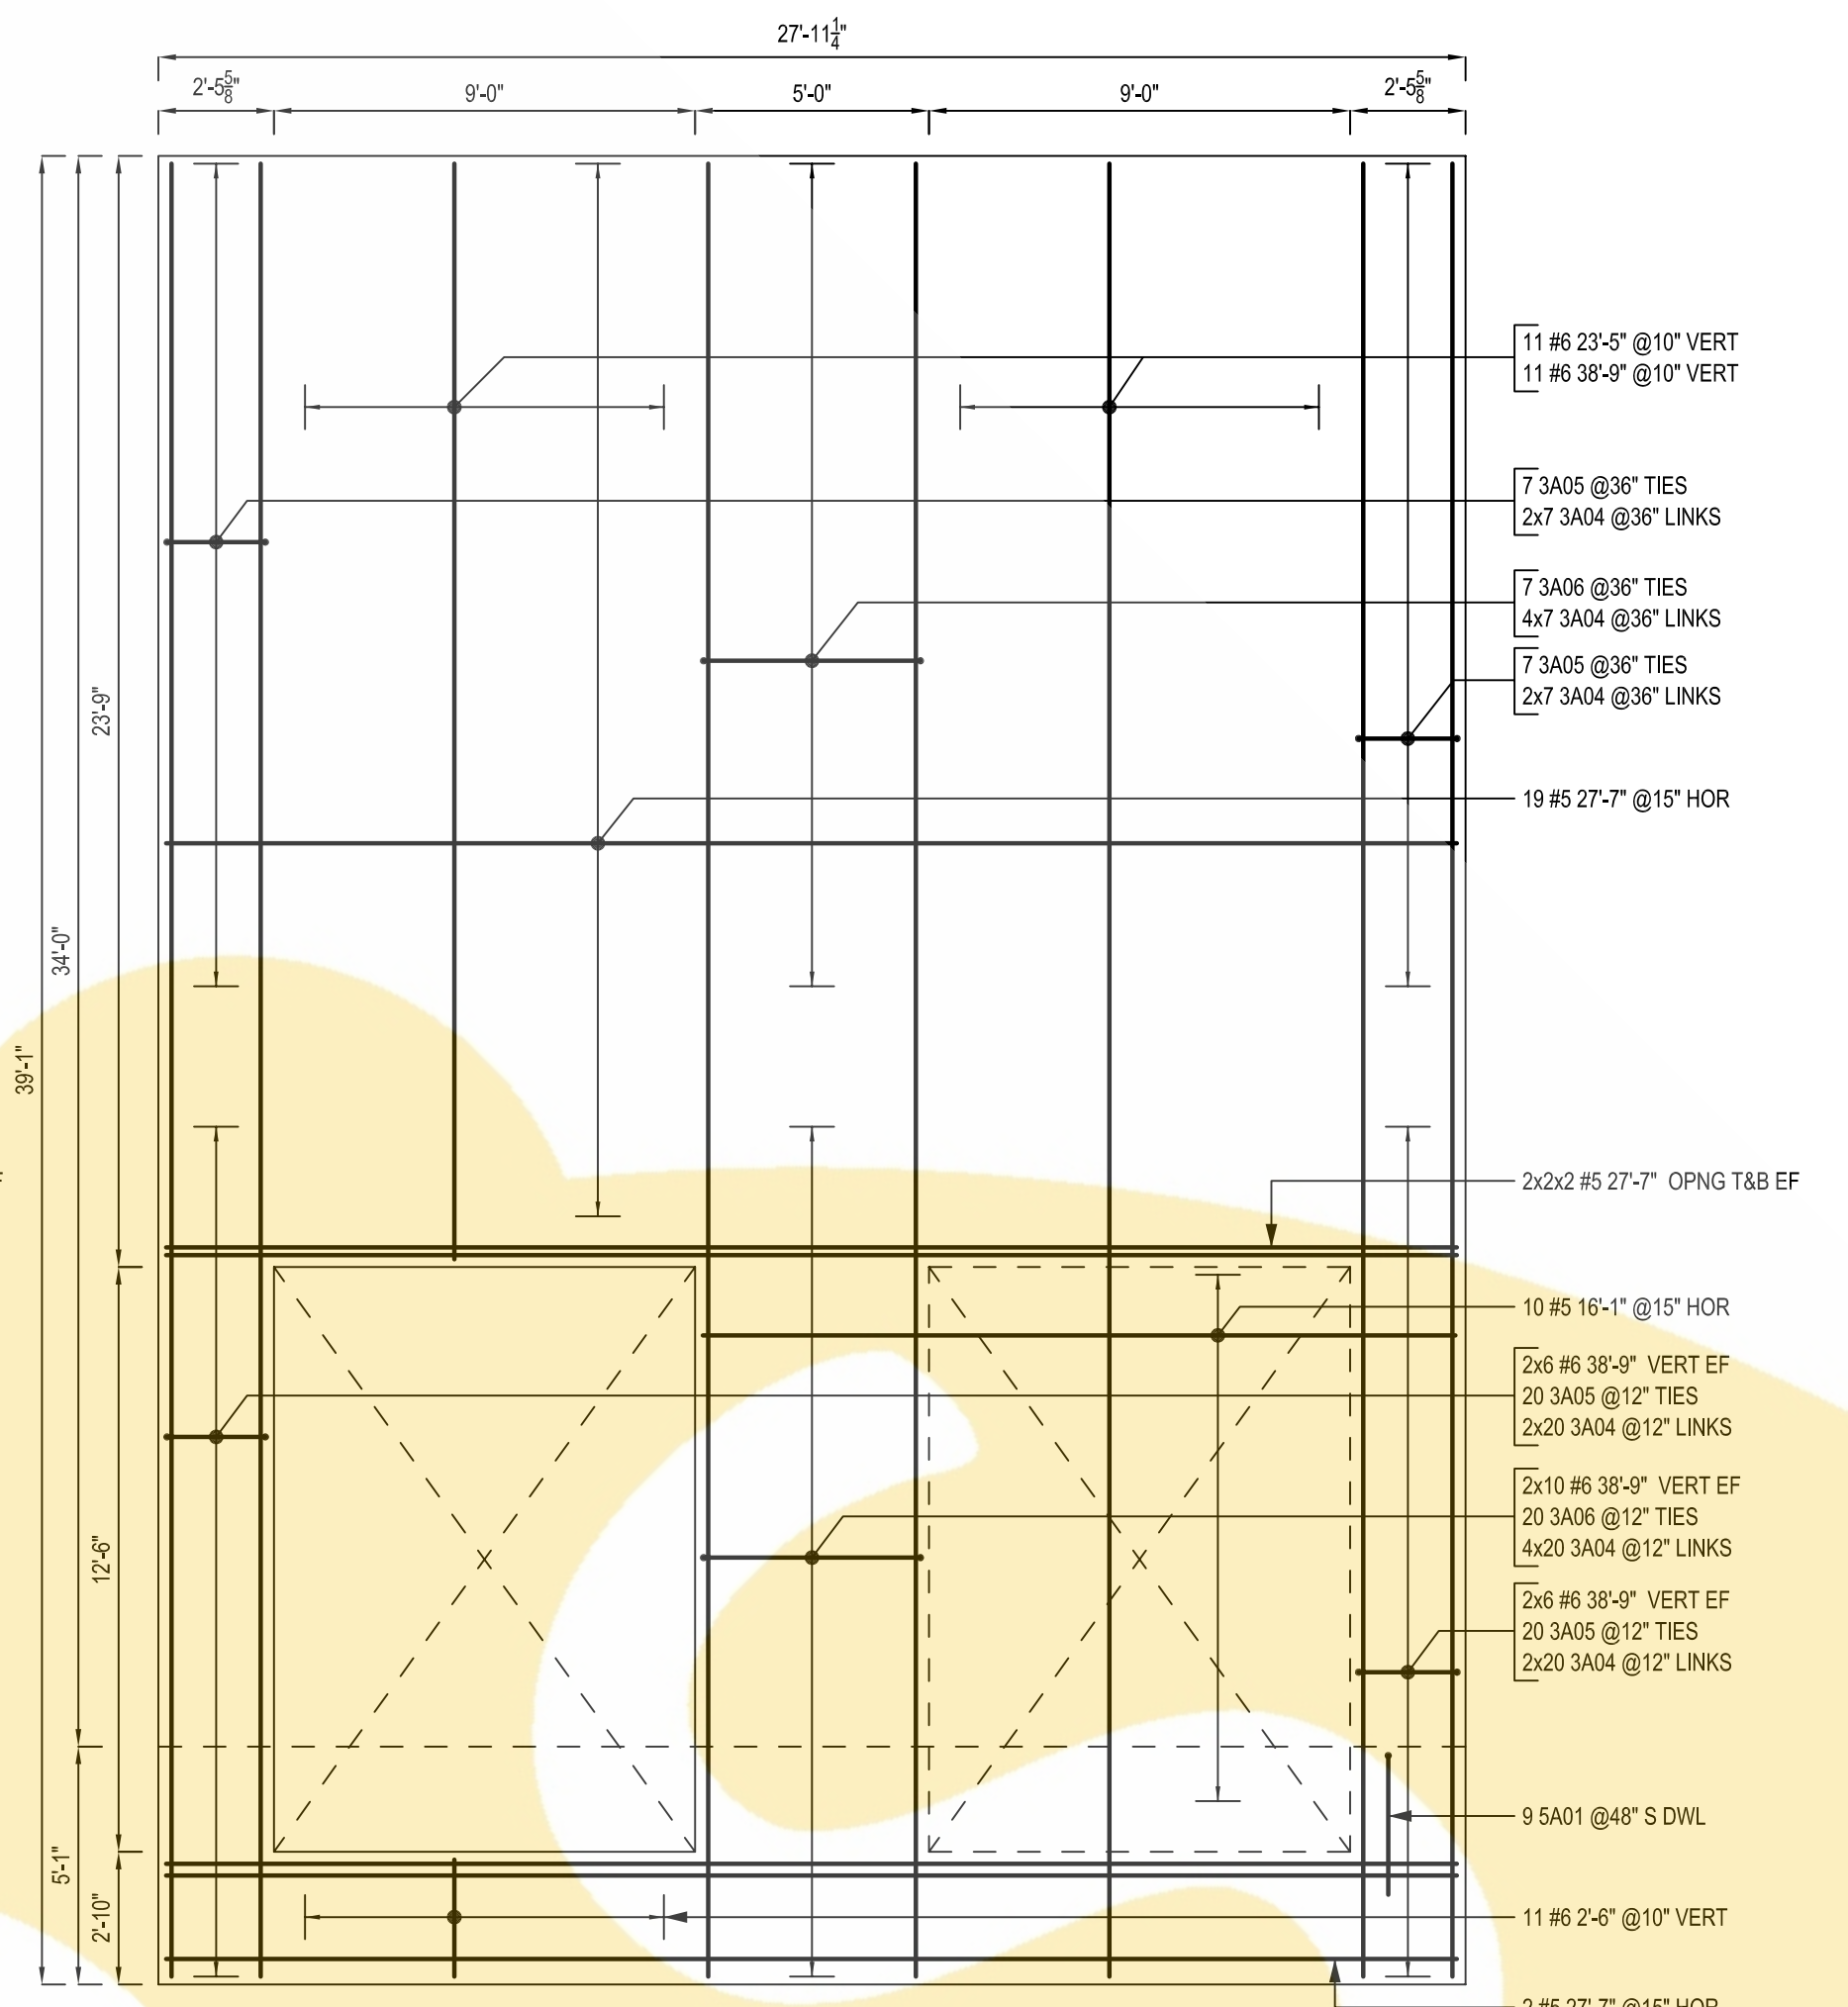


PANEL - N12
SCALE: 1/4"=1'-0"
SDR: P16/T4.1

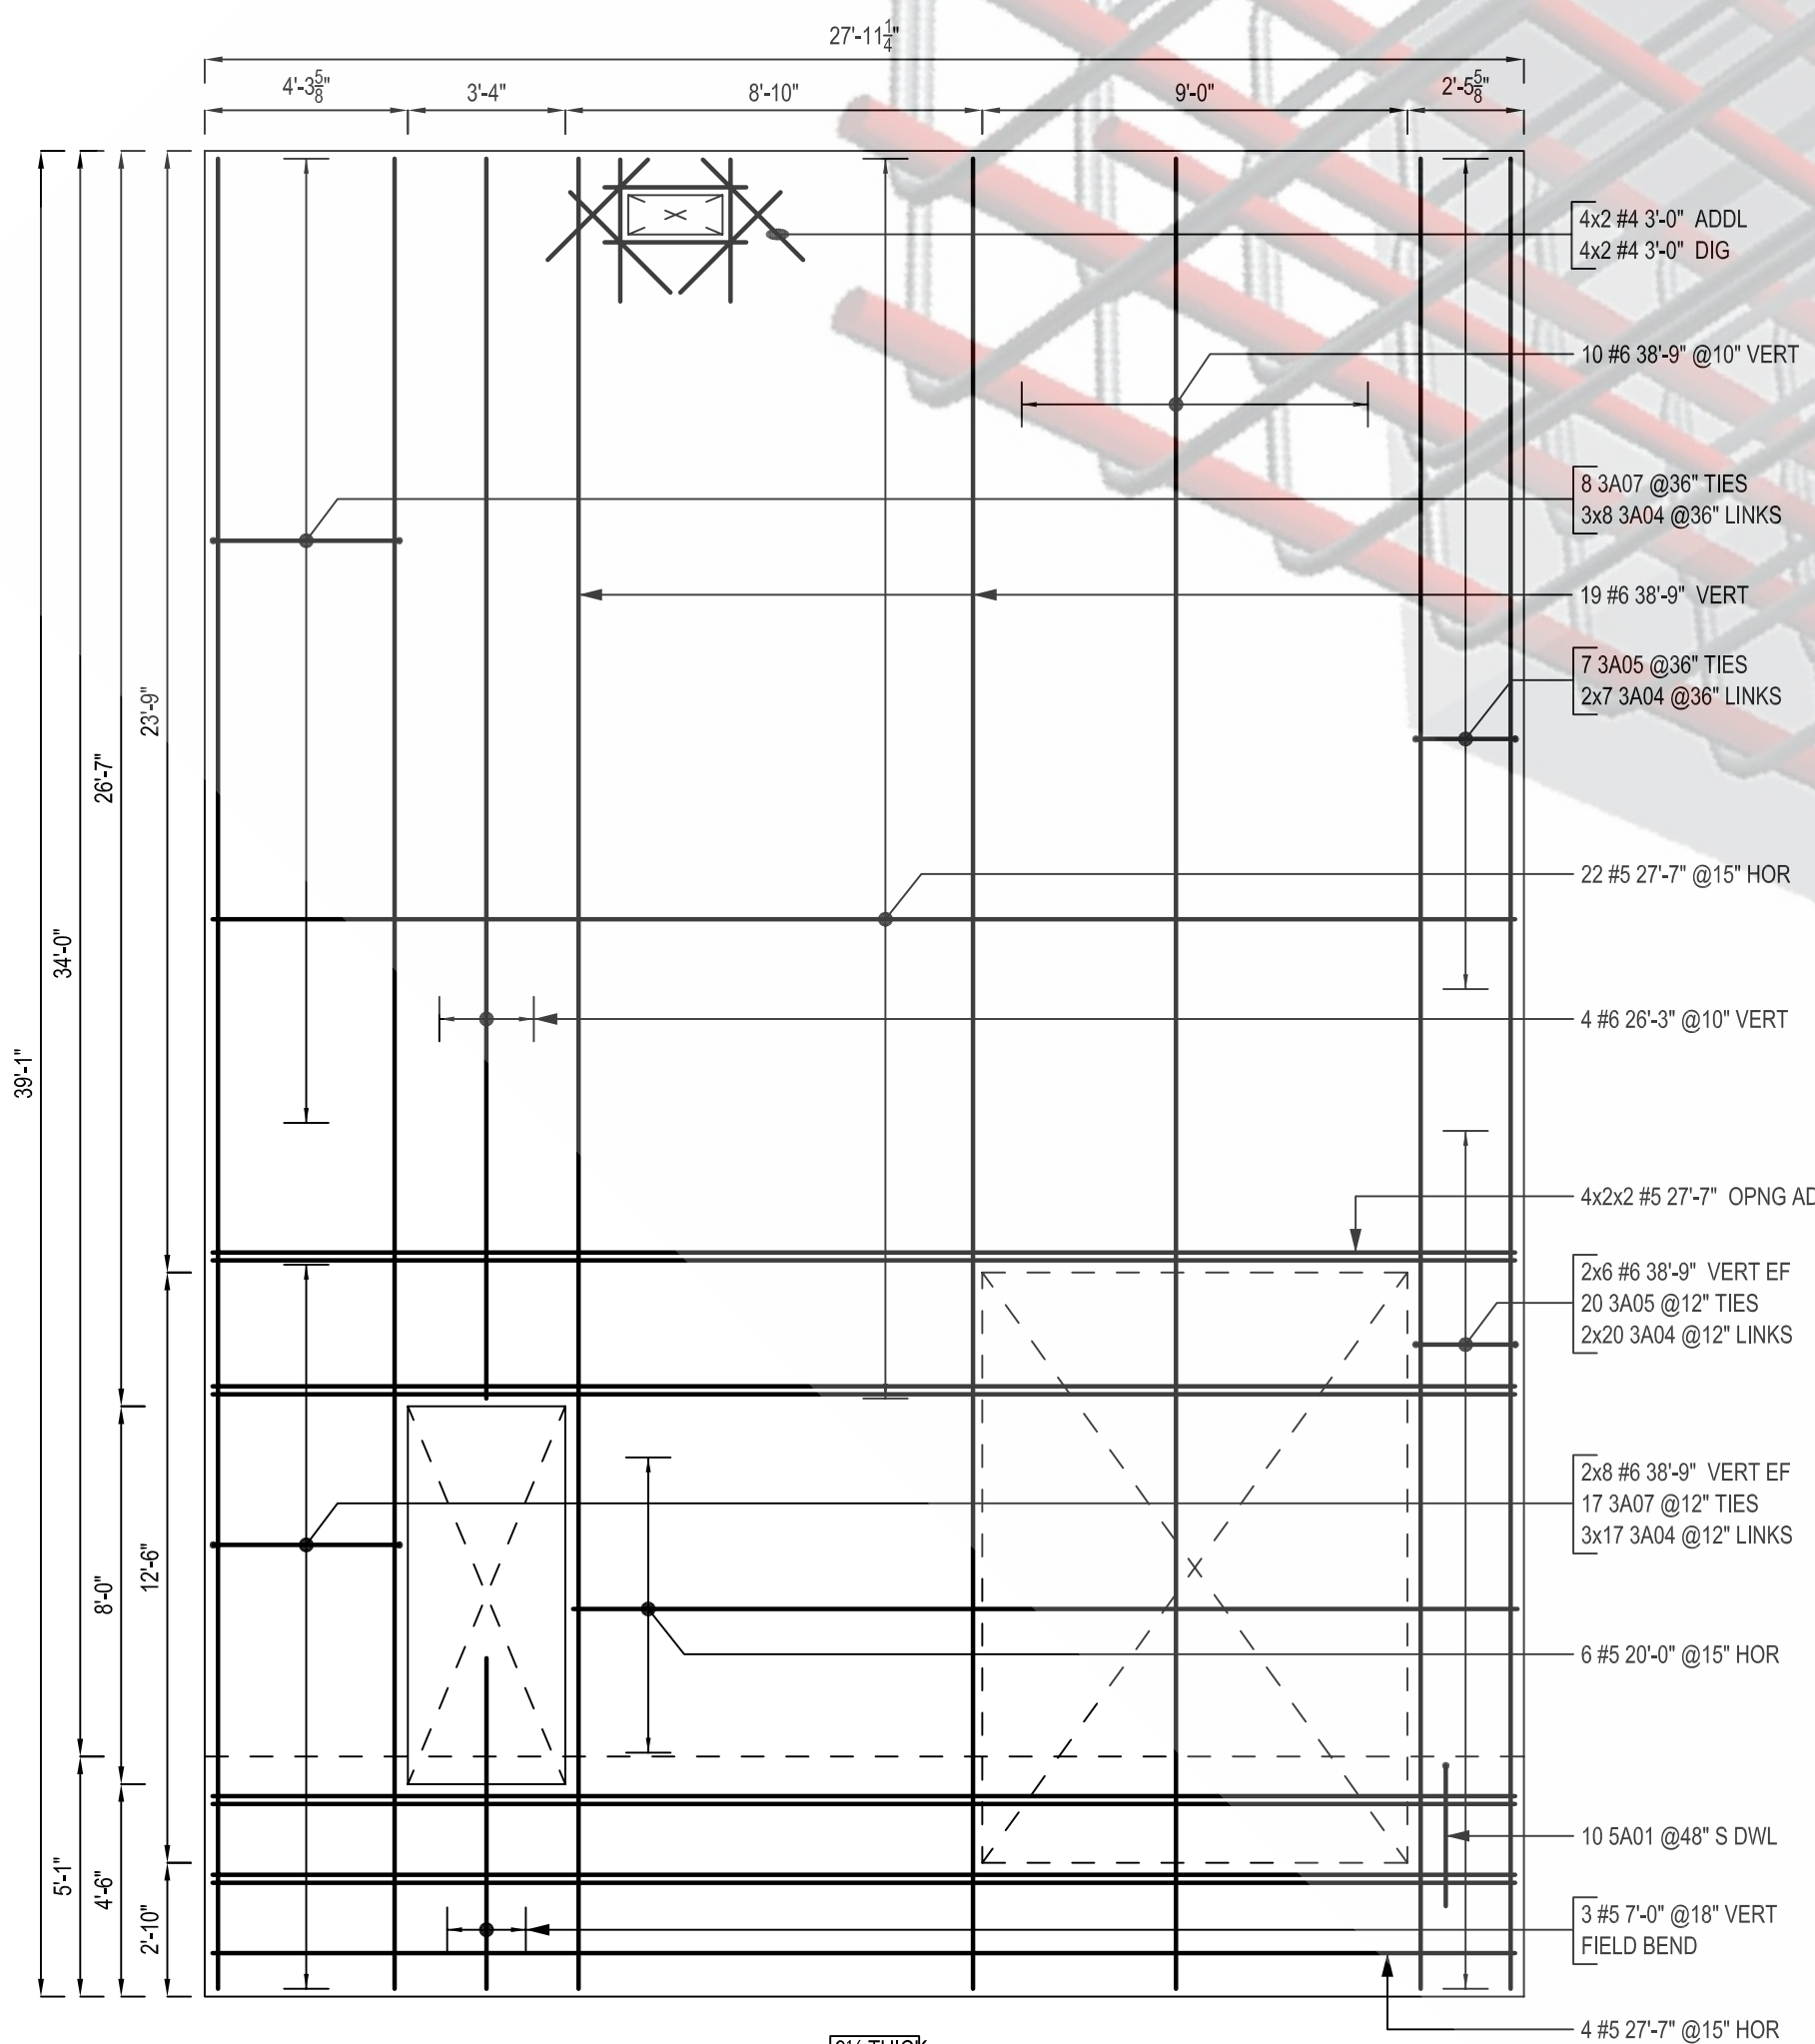

PANEL - N13
SCALE: 1/4"=1'-0"
SDR: P18/T4.2

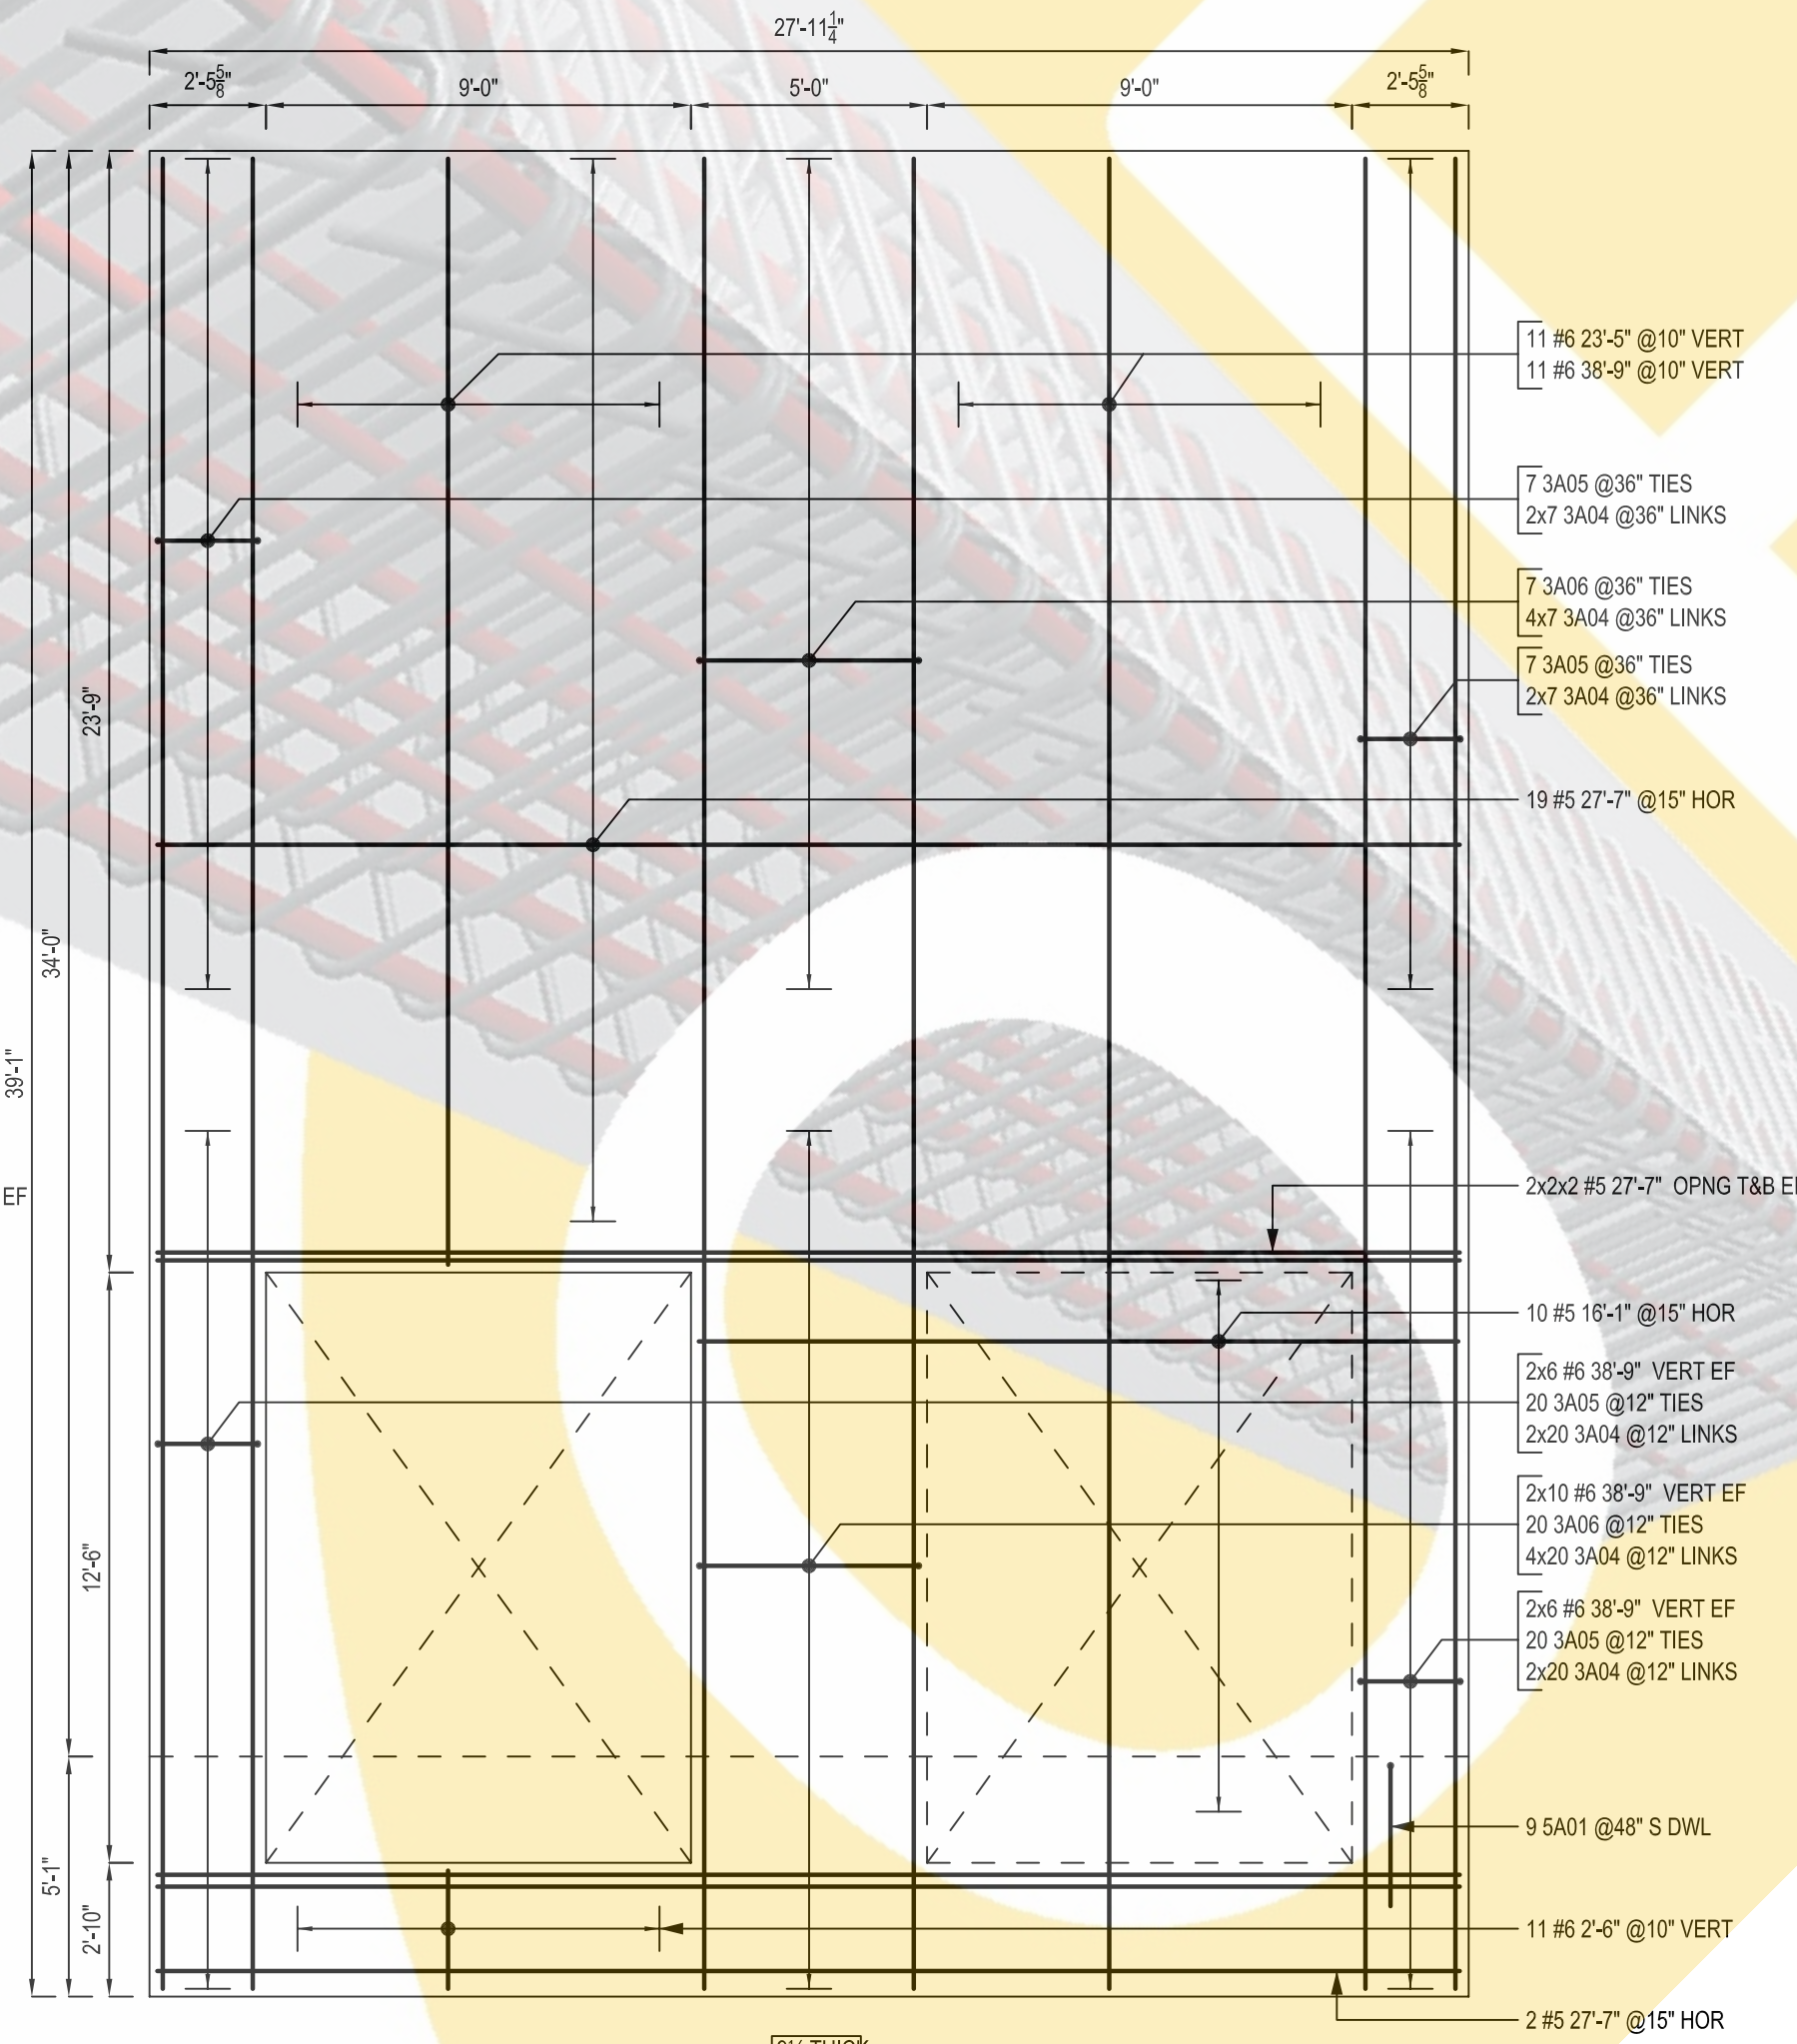


PANEL - N14
SCALE: 1/4"=1'-0"
SDR: P18/T4.1

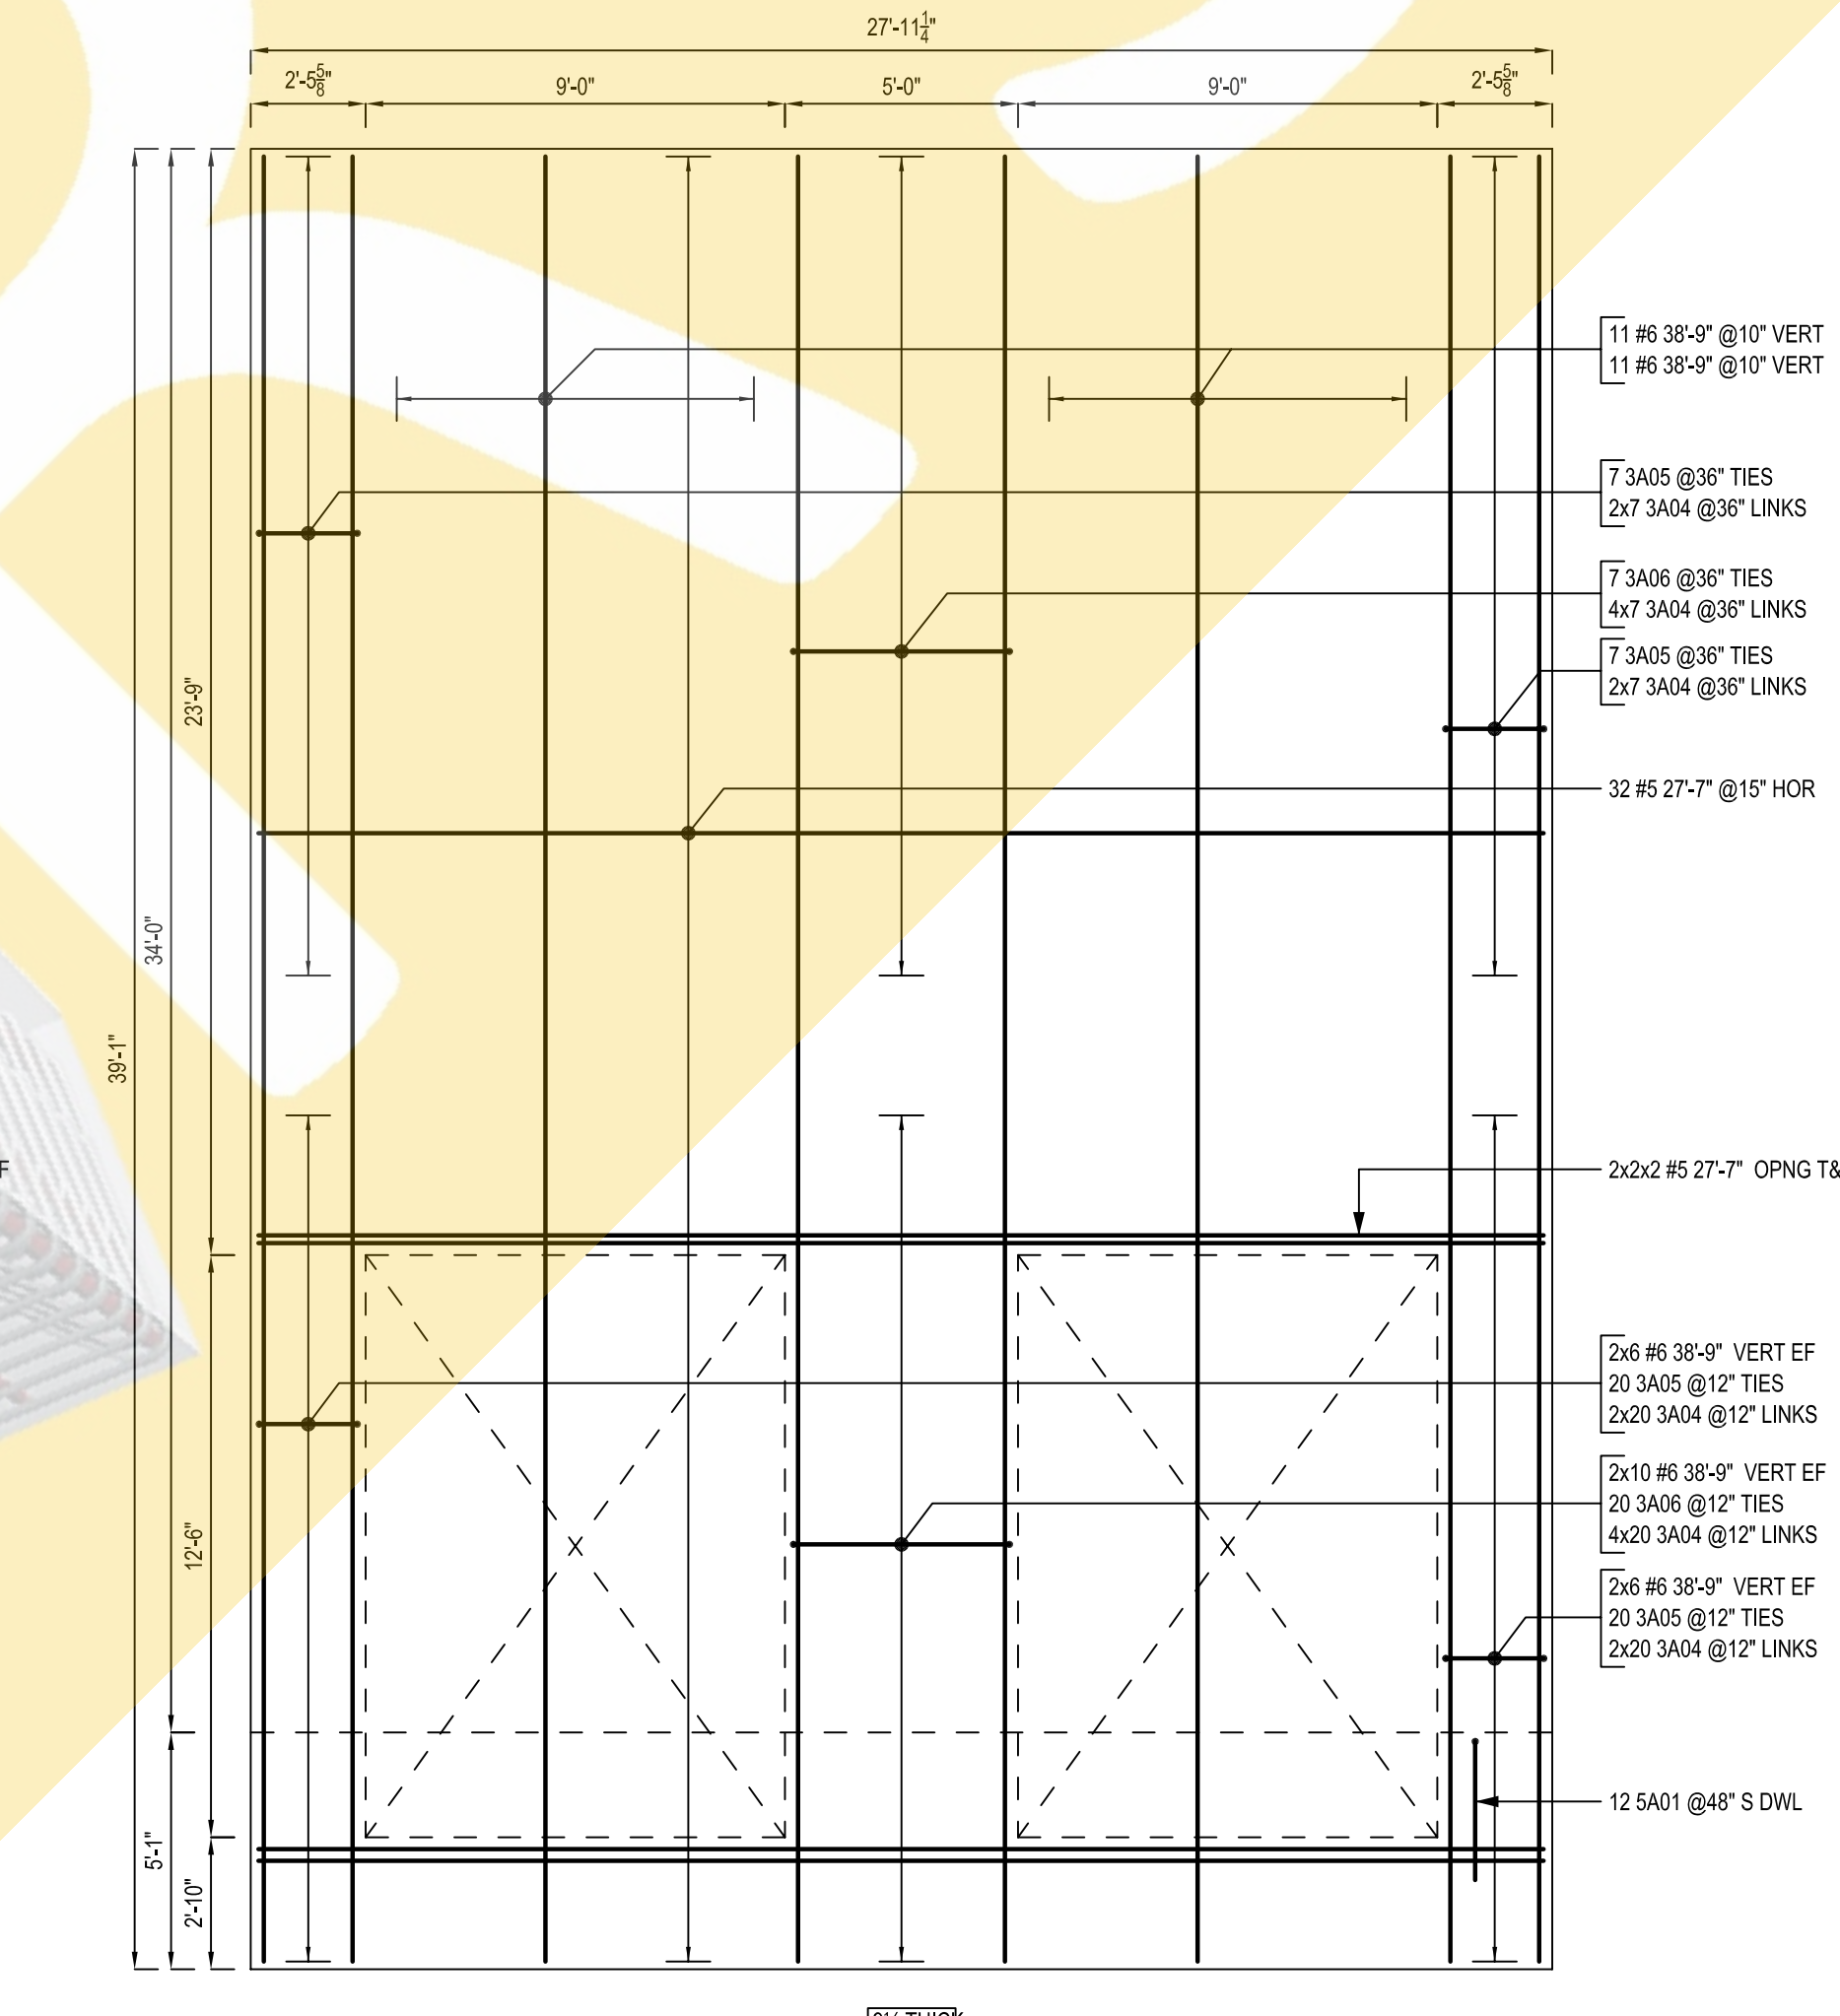


PANEL - N15
SCALE: 1/4"=1'-0"
SDR: P17/T4.1


ONCE REBAR SERVICES

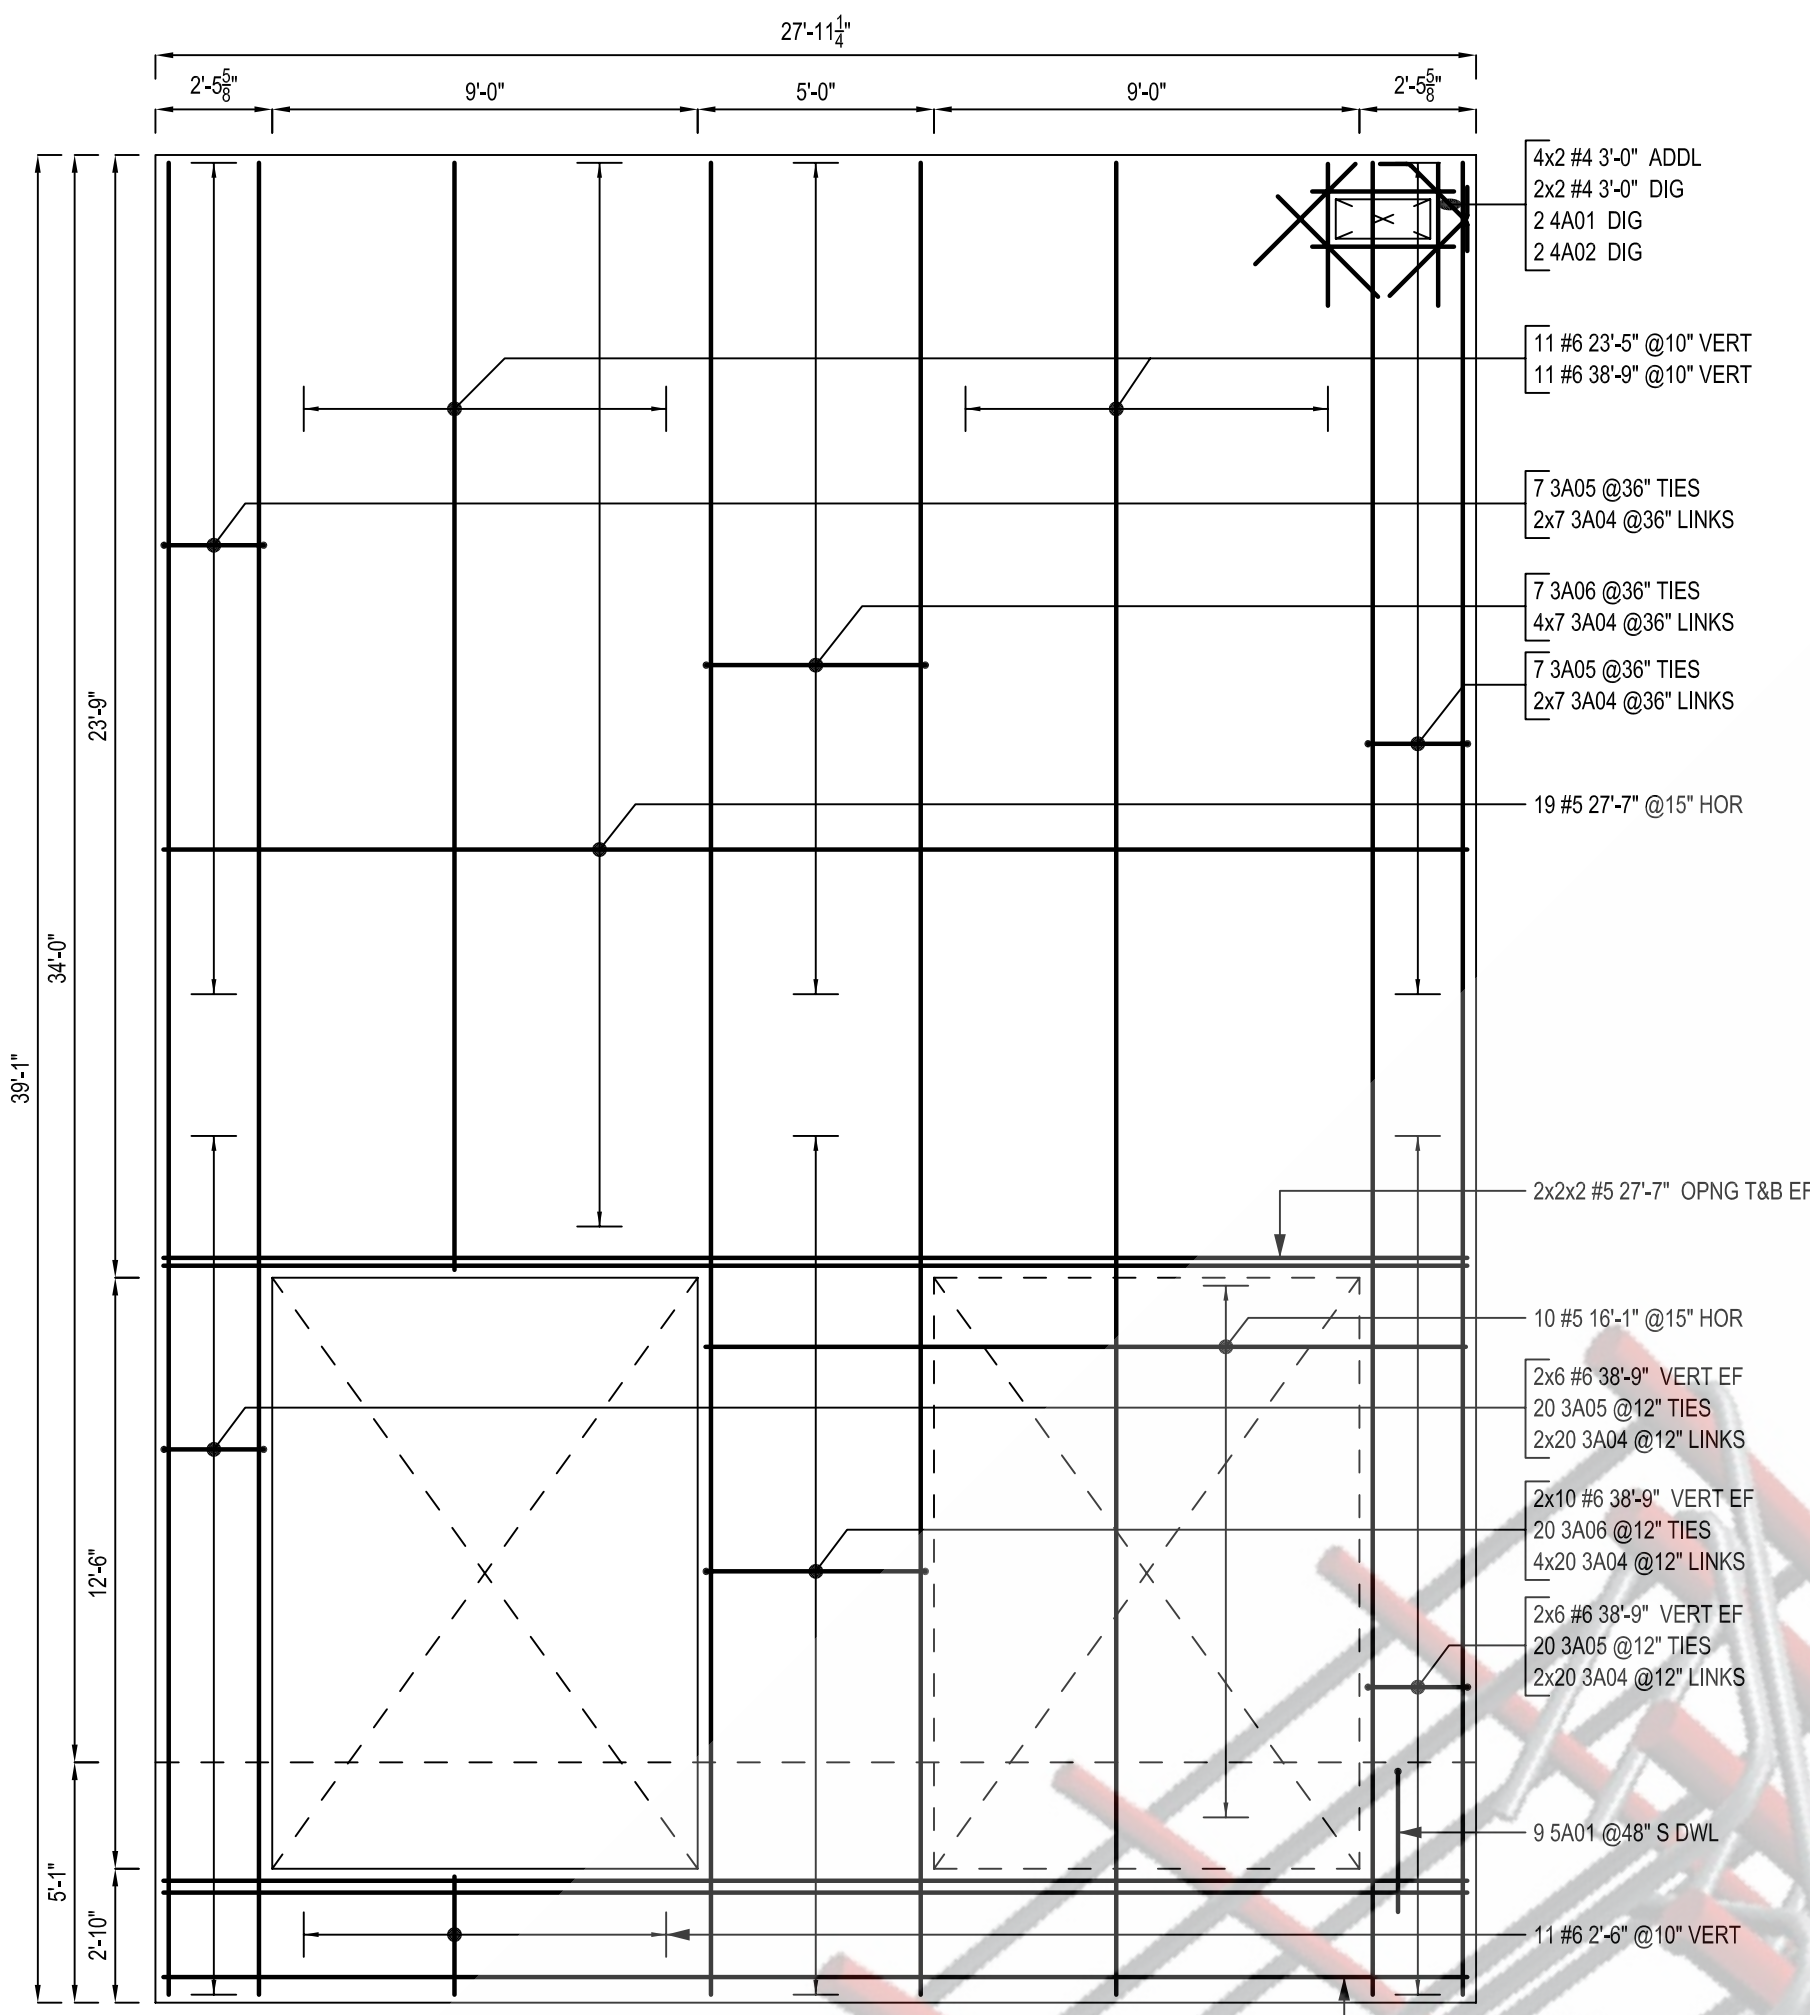


PANEL - N16
SCALE: 1/4"=1'-0"
SDR: P16/T4.1

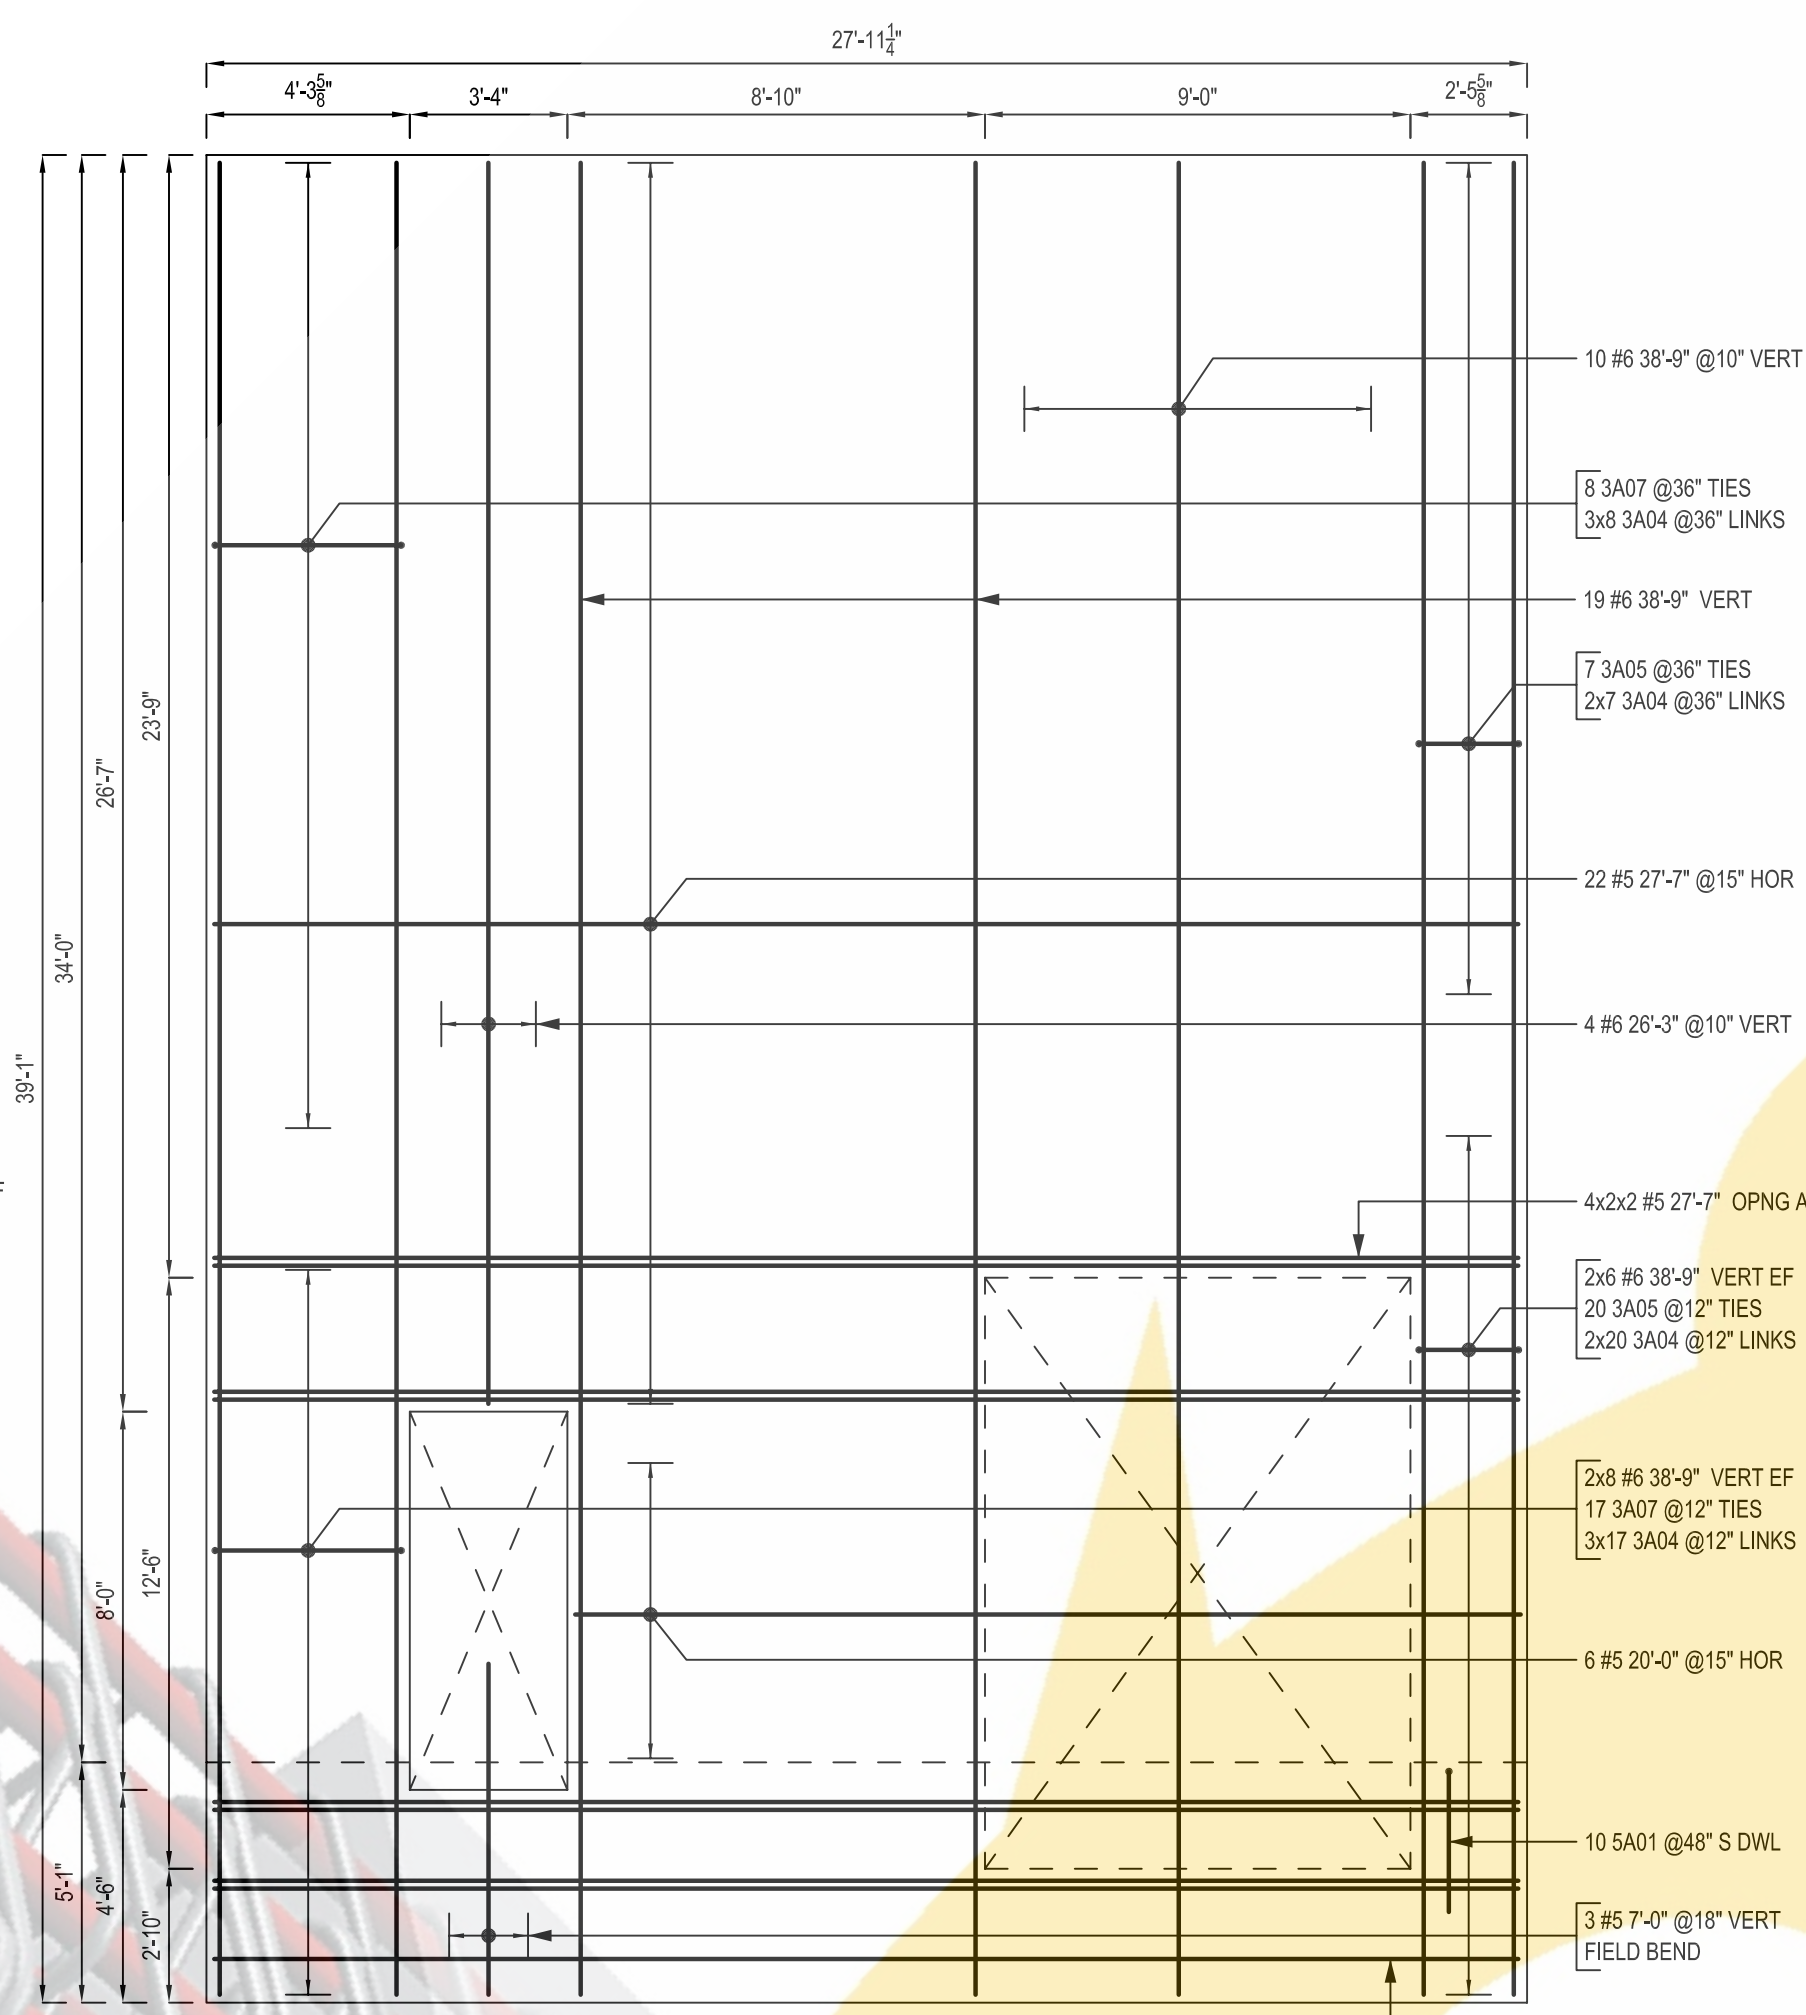


PANEL - N17
SCALE: 1/4"=1'-0"
SDR: P16/T4.2

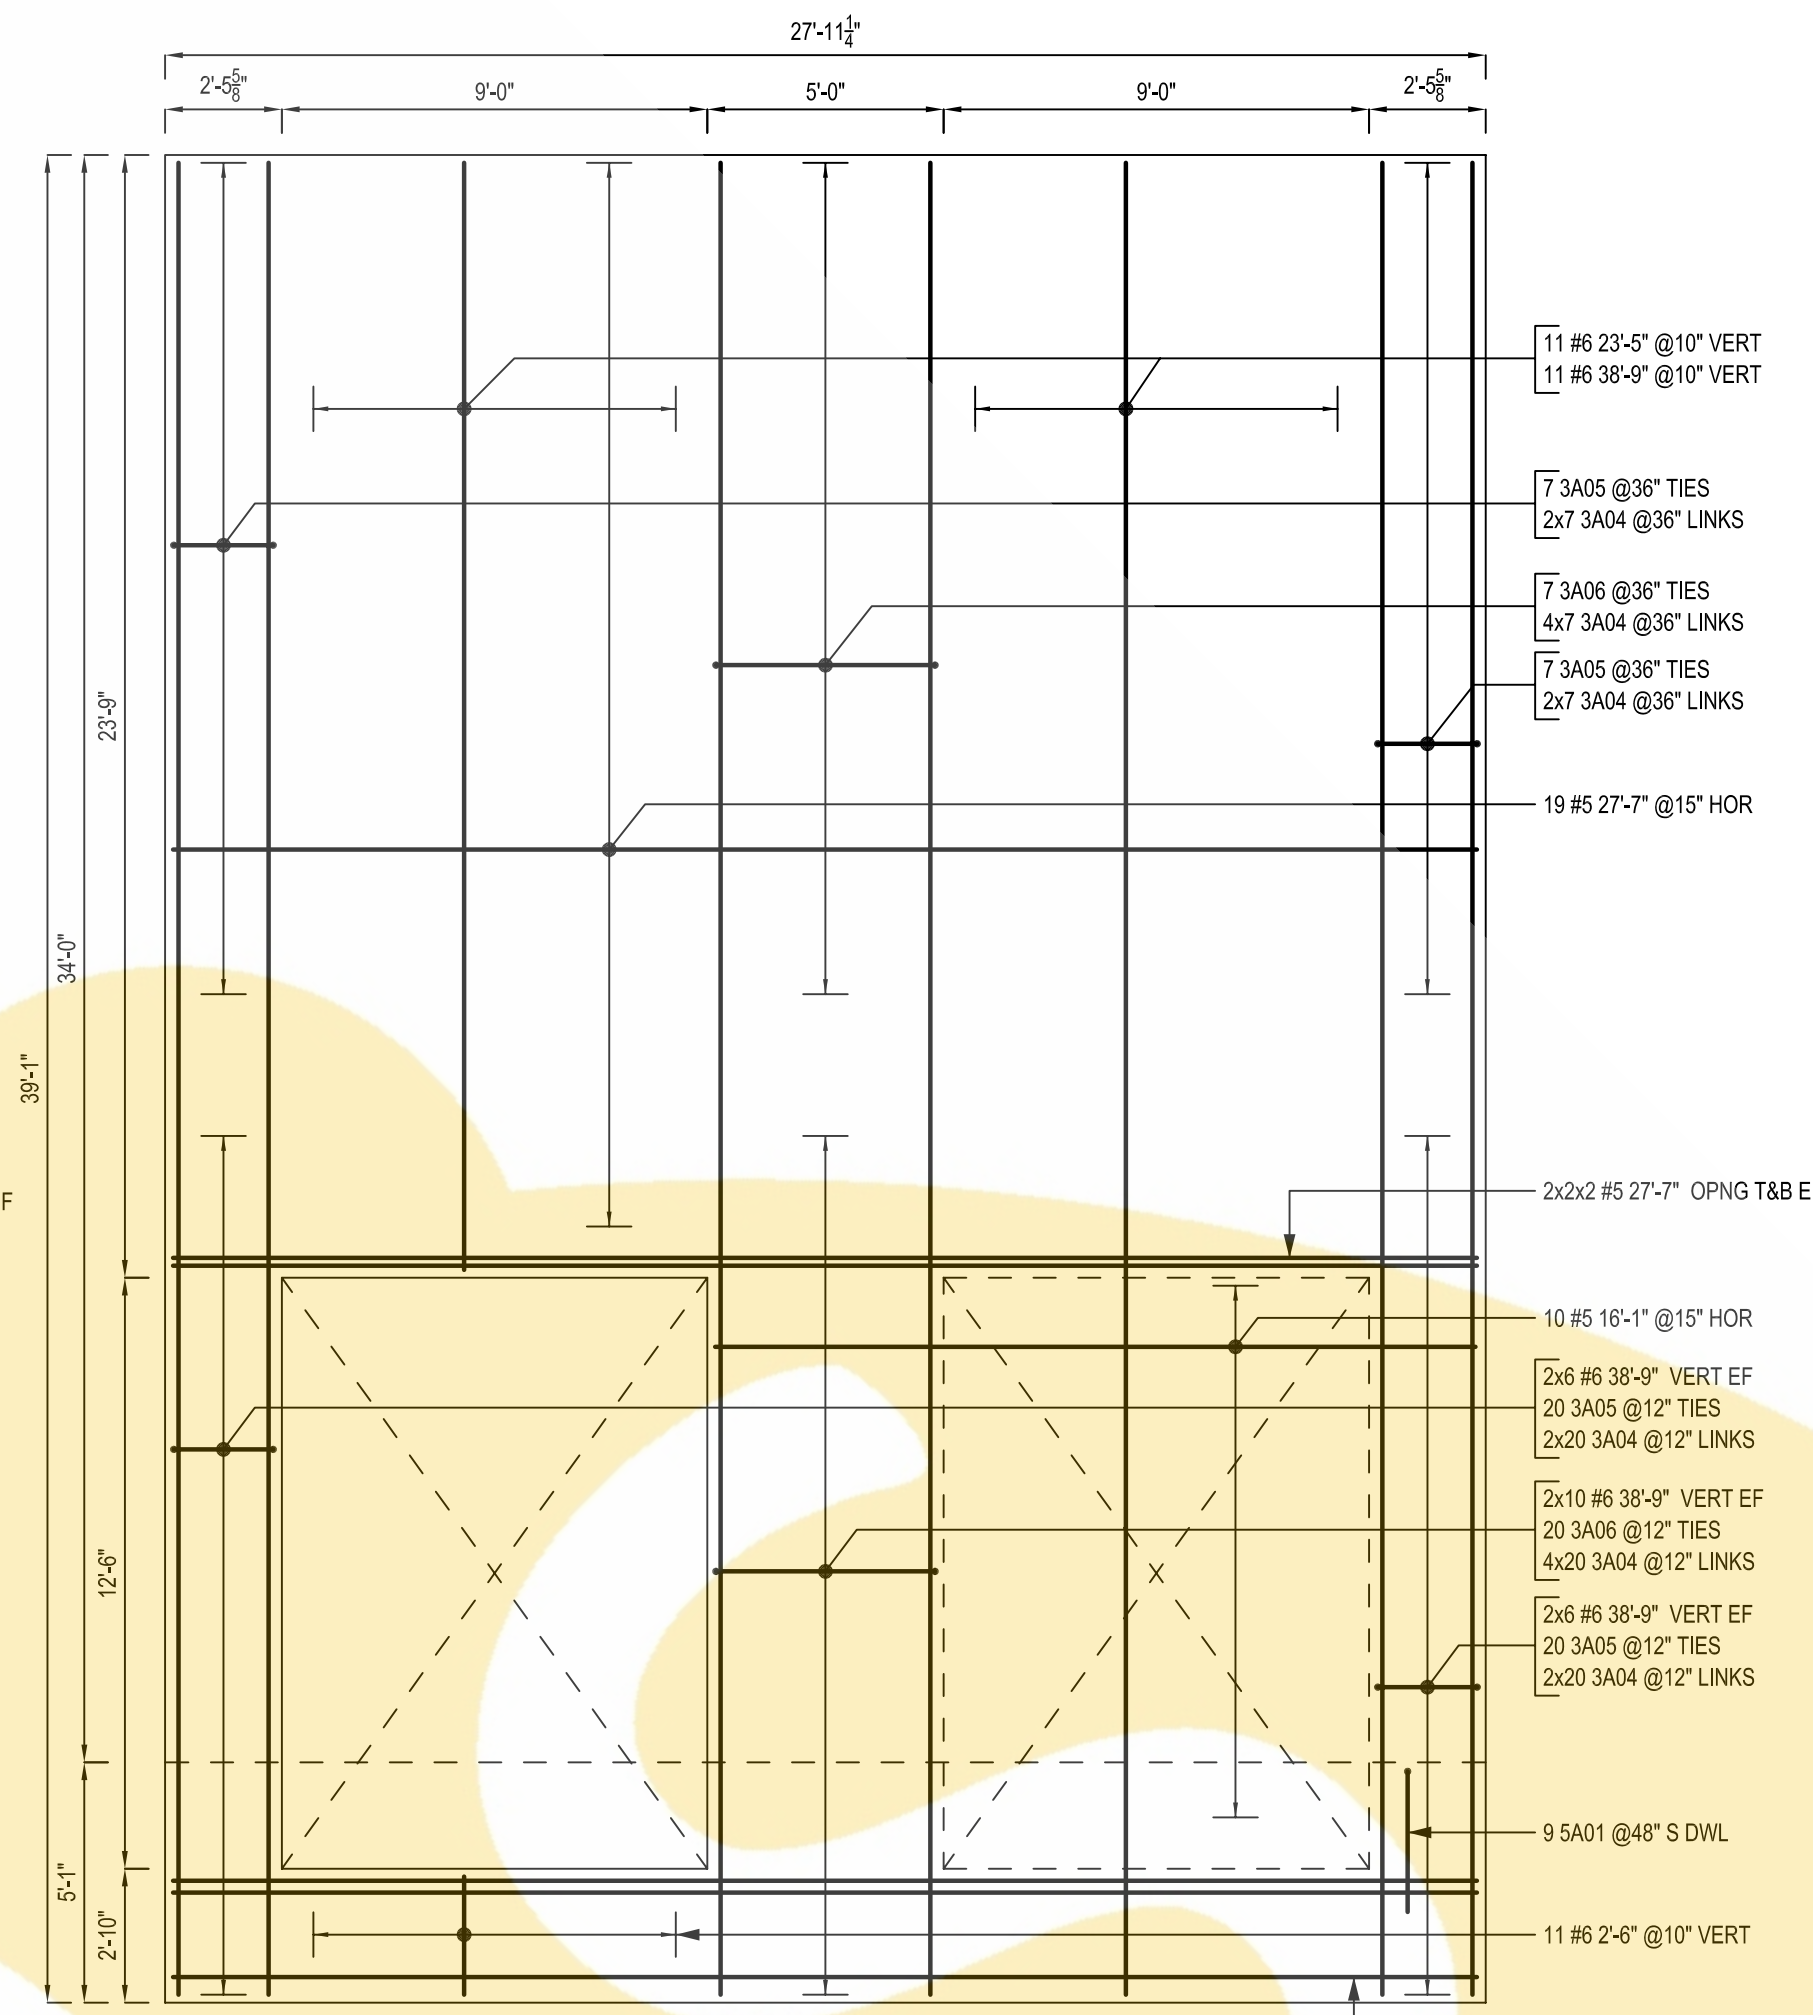


PANEL - N18
SCALE: 1/4"=1'-0"
SDR: P16/T4.1

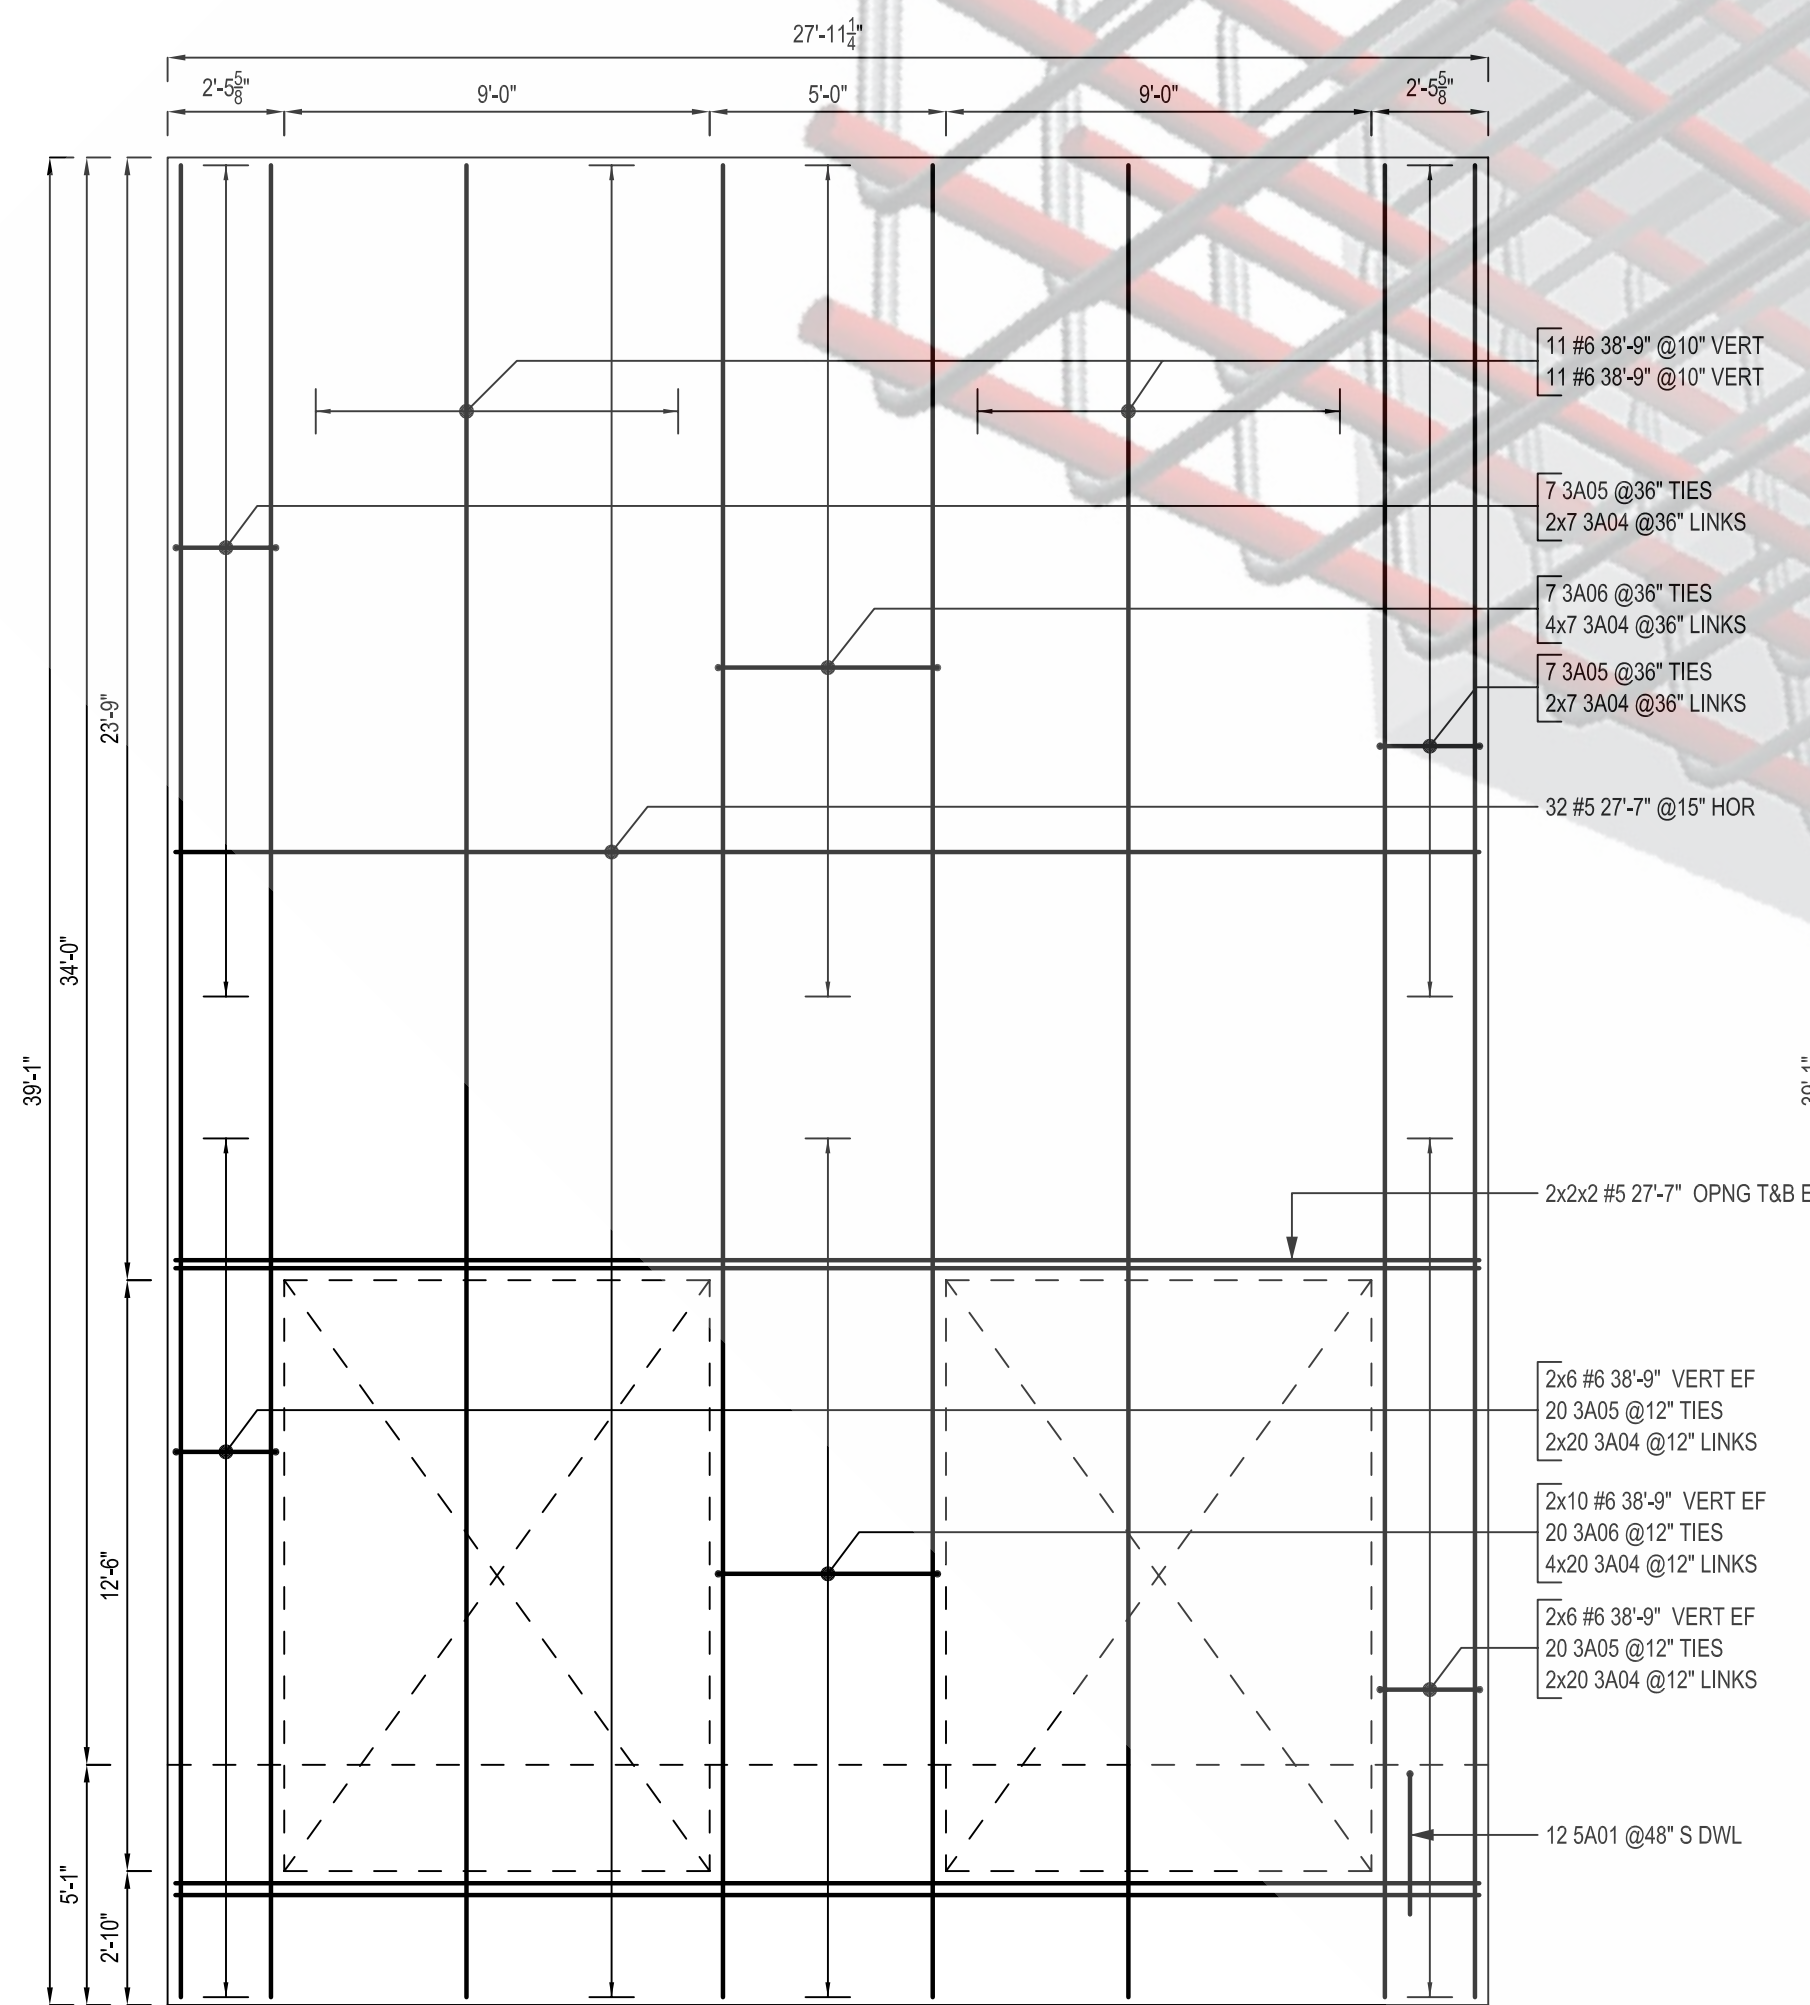

PANEL - N19
SCALE: 1/4"=1'-0"
SDR: P17/T4.1

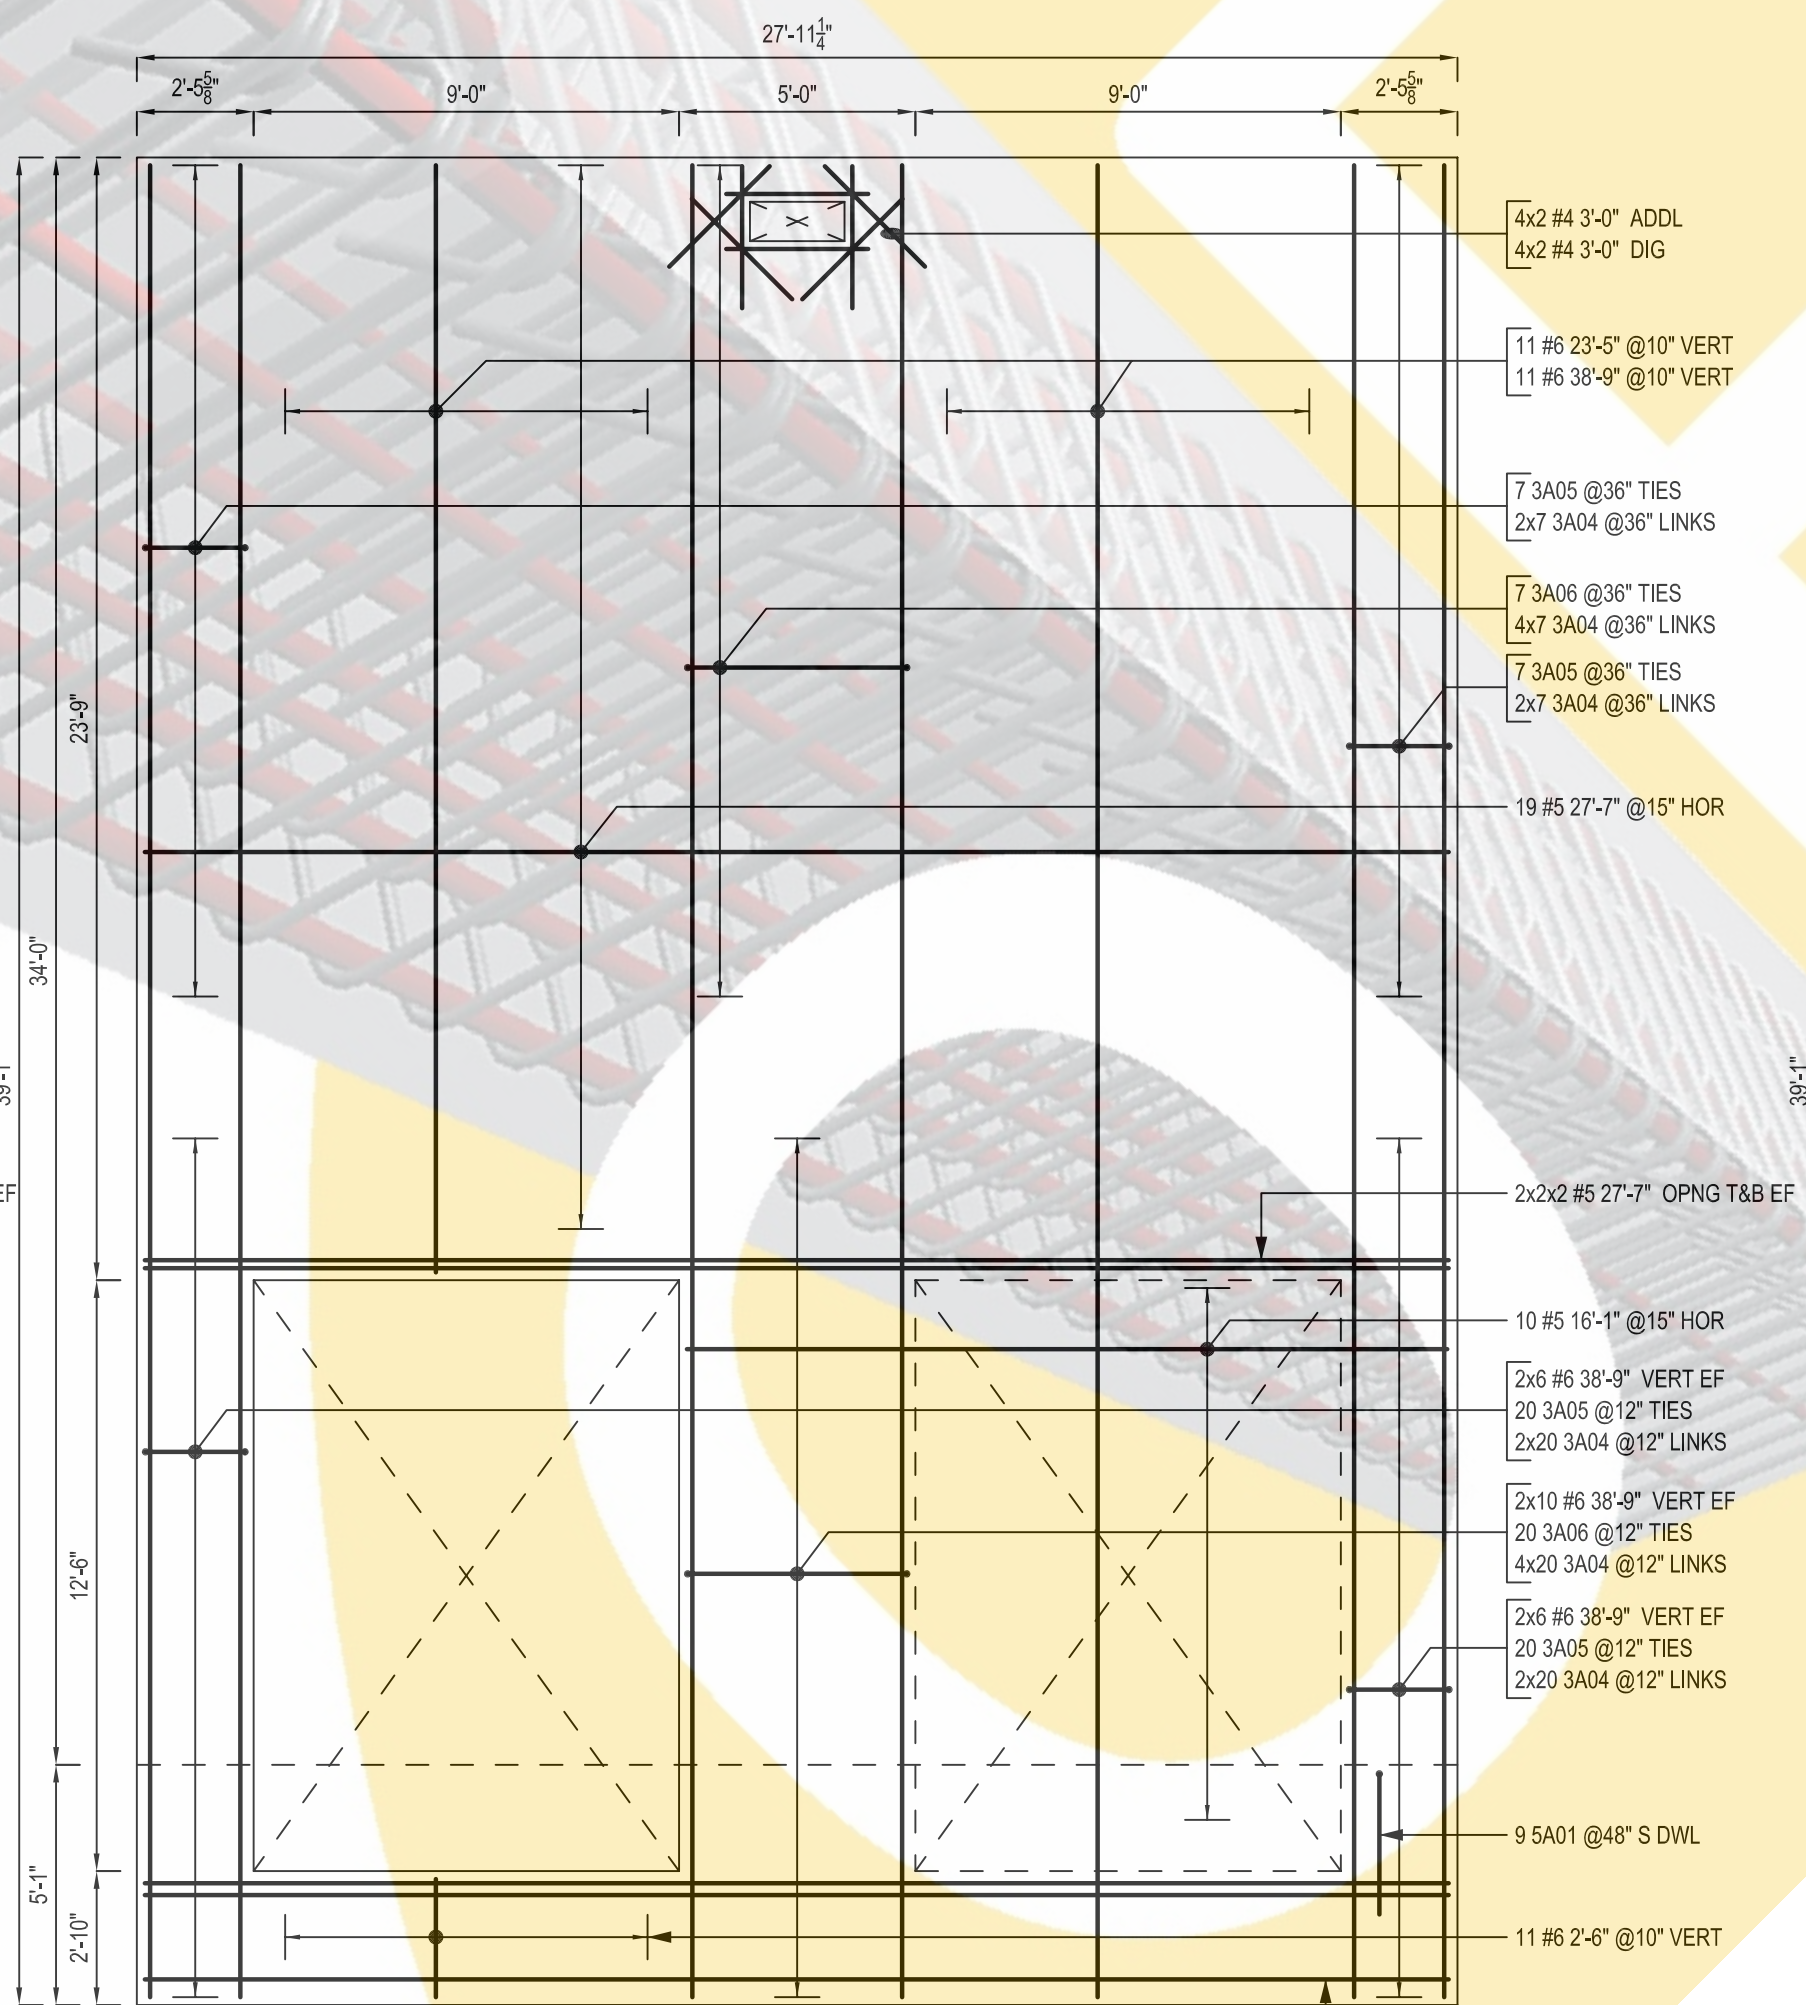


PANEL - N20
SCALE: 1/4"=1'-0"
SDR: P16/T4.1

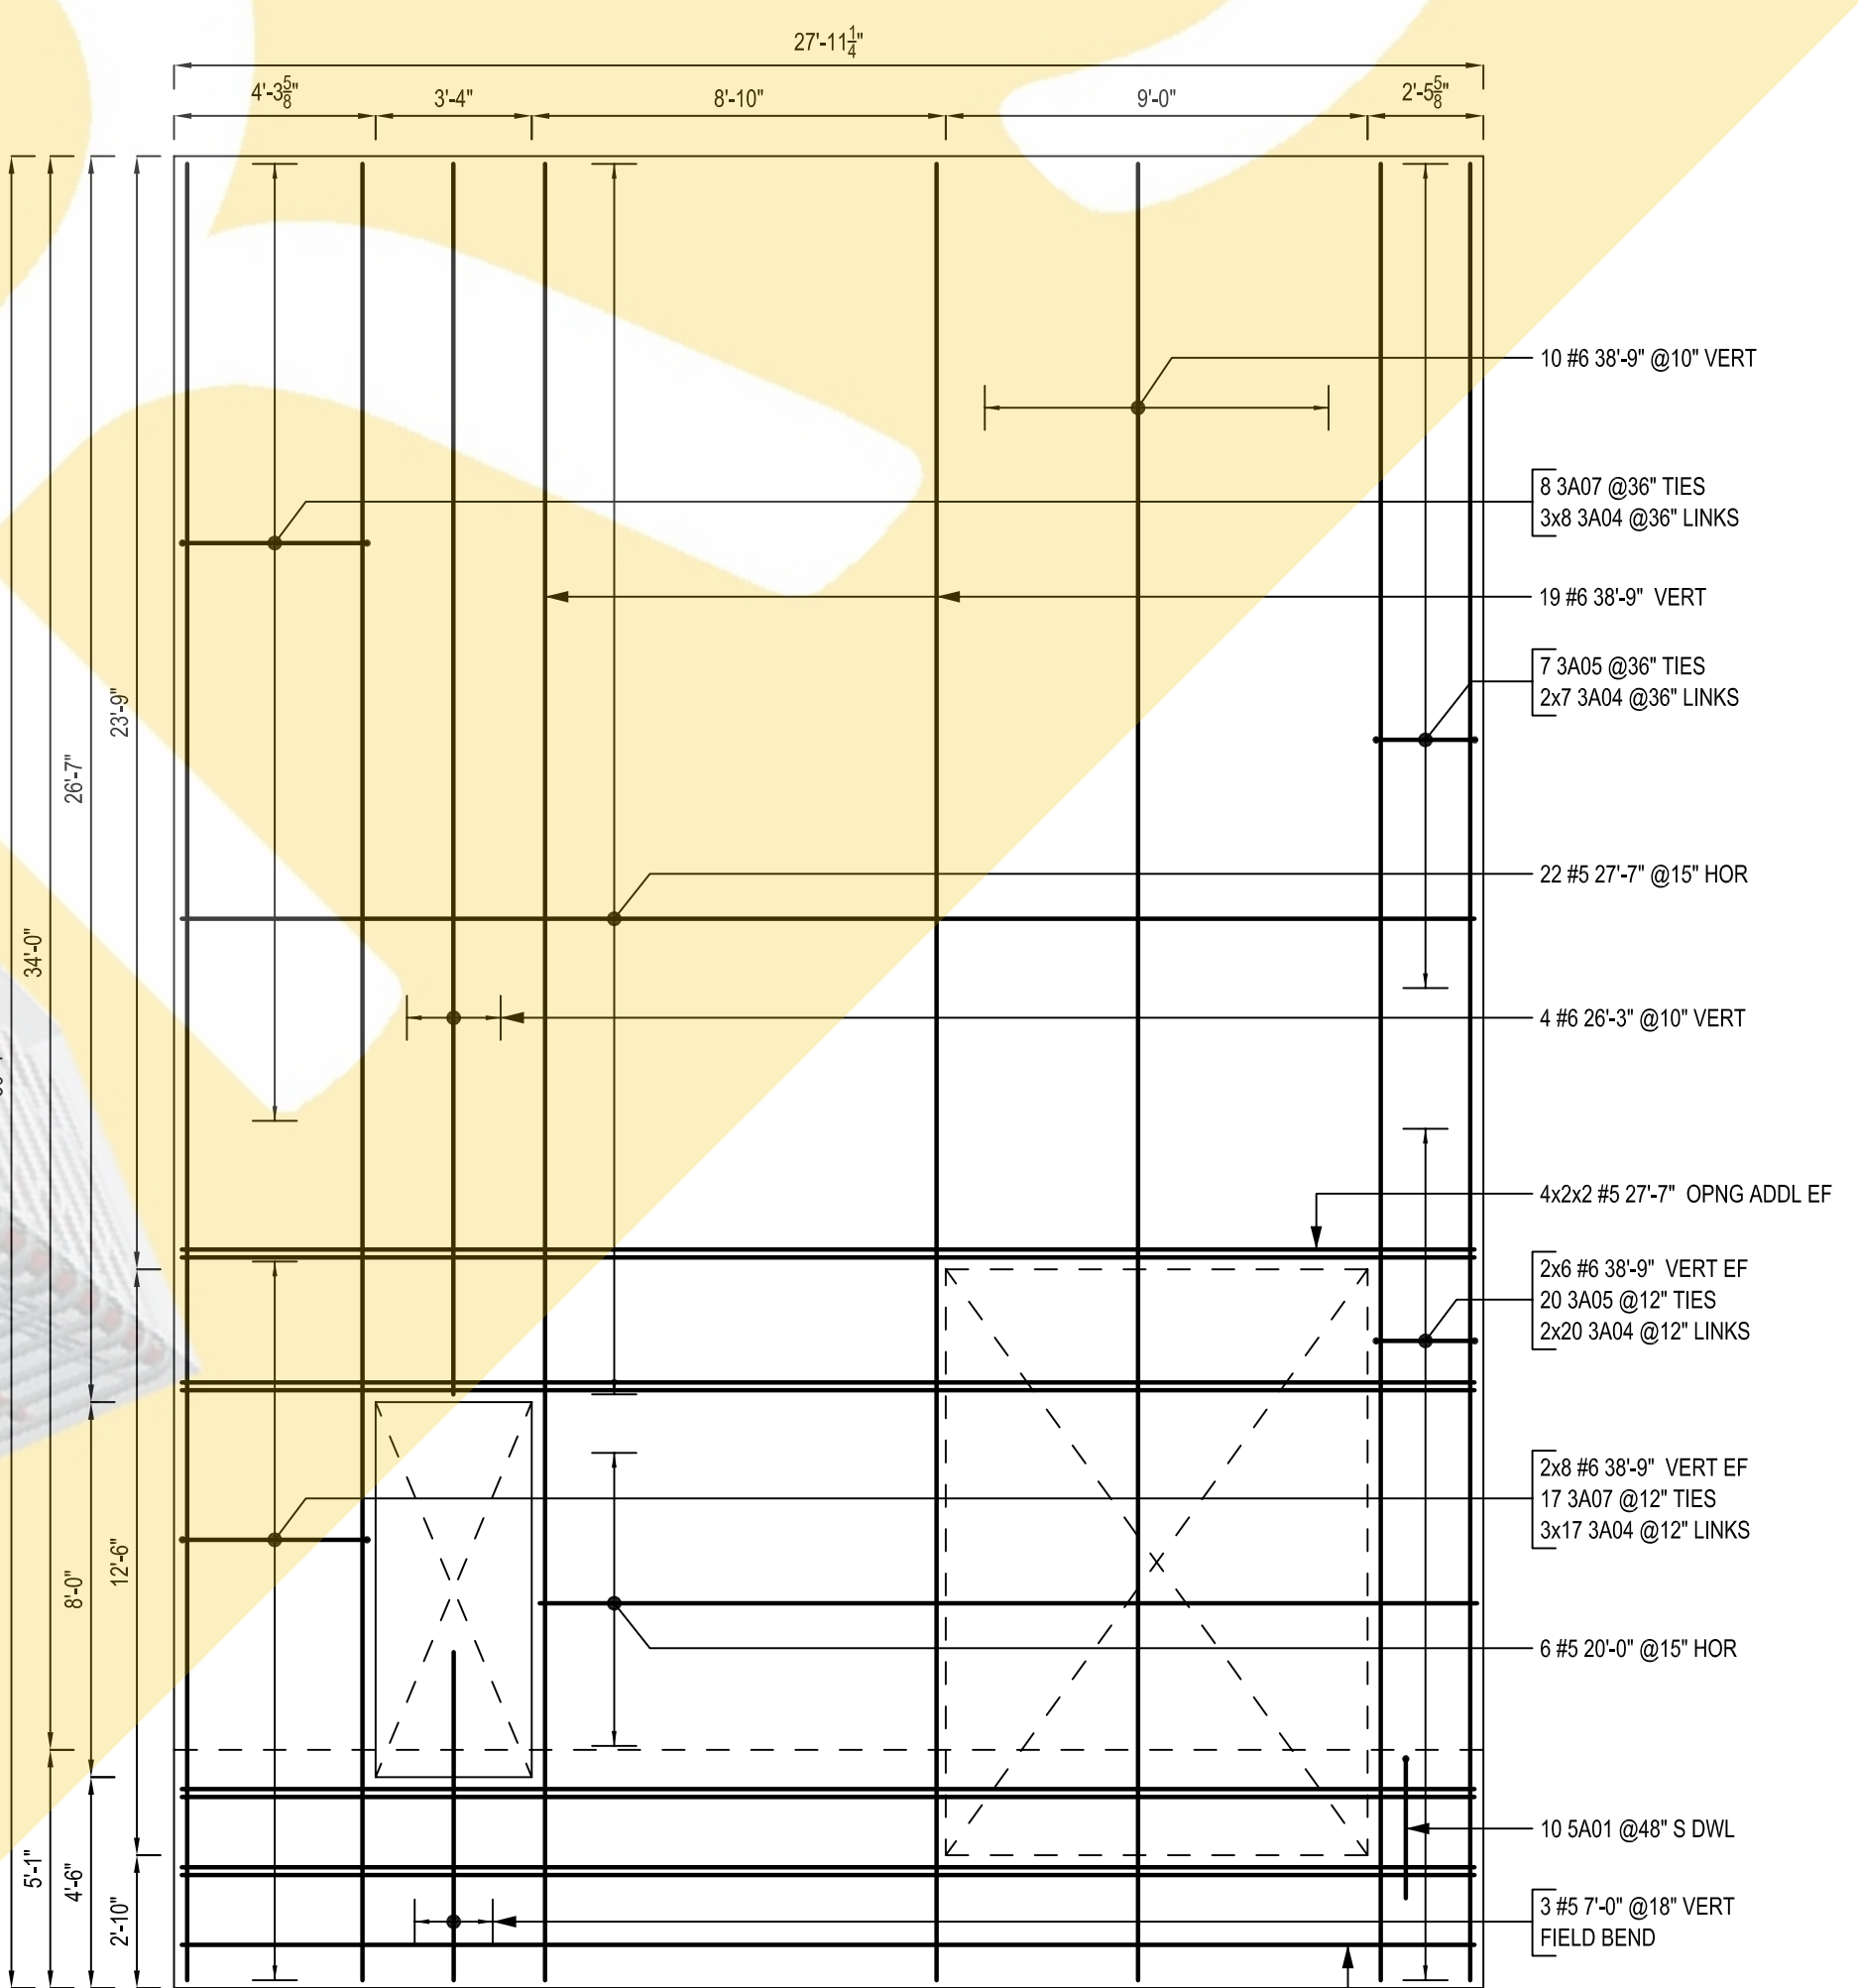


PANEL - N21
SCALE: 1/4"=1'-0"
SDR: P16/T4.2


ONCE REBAR SERVICES

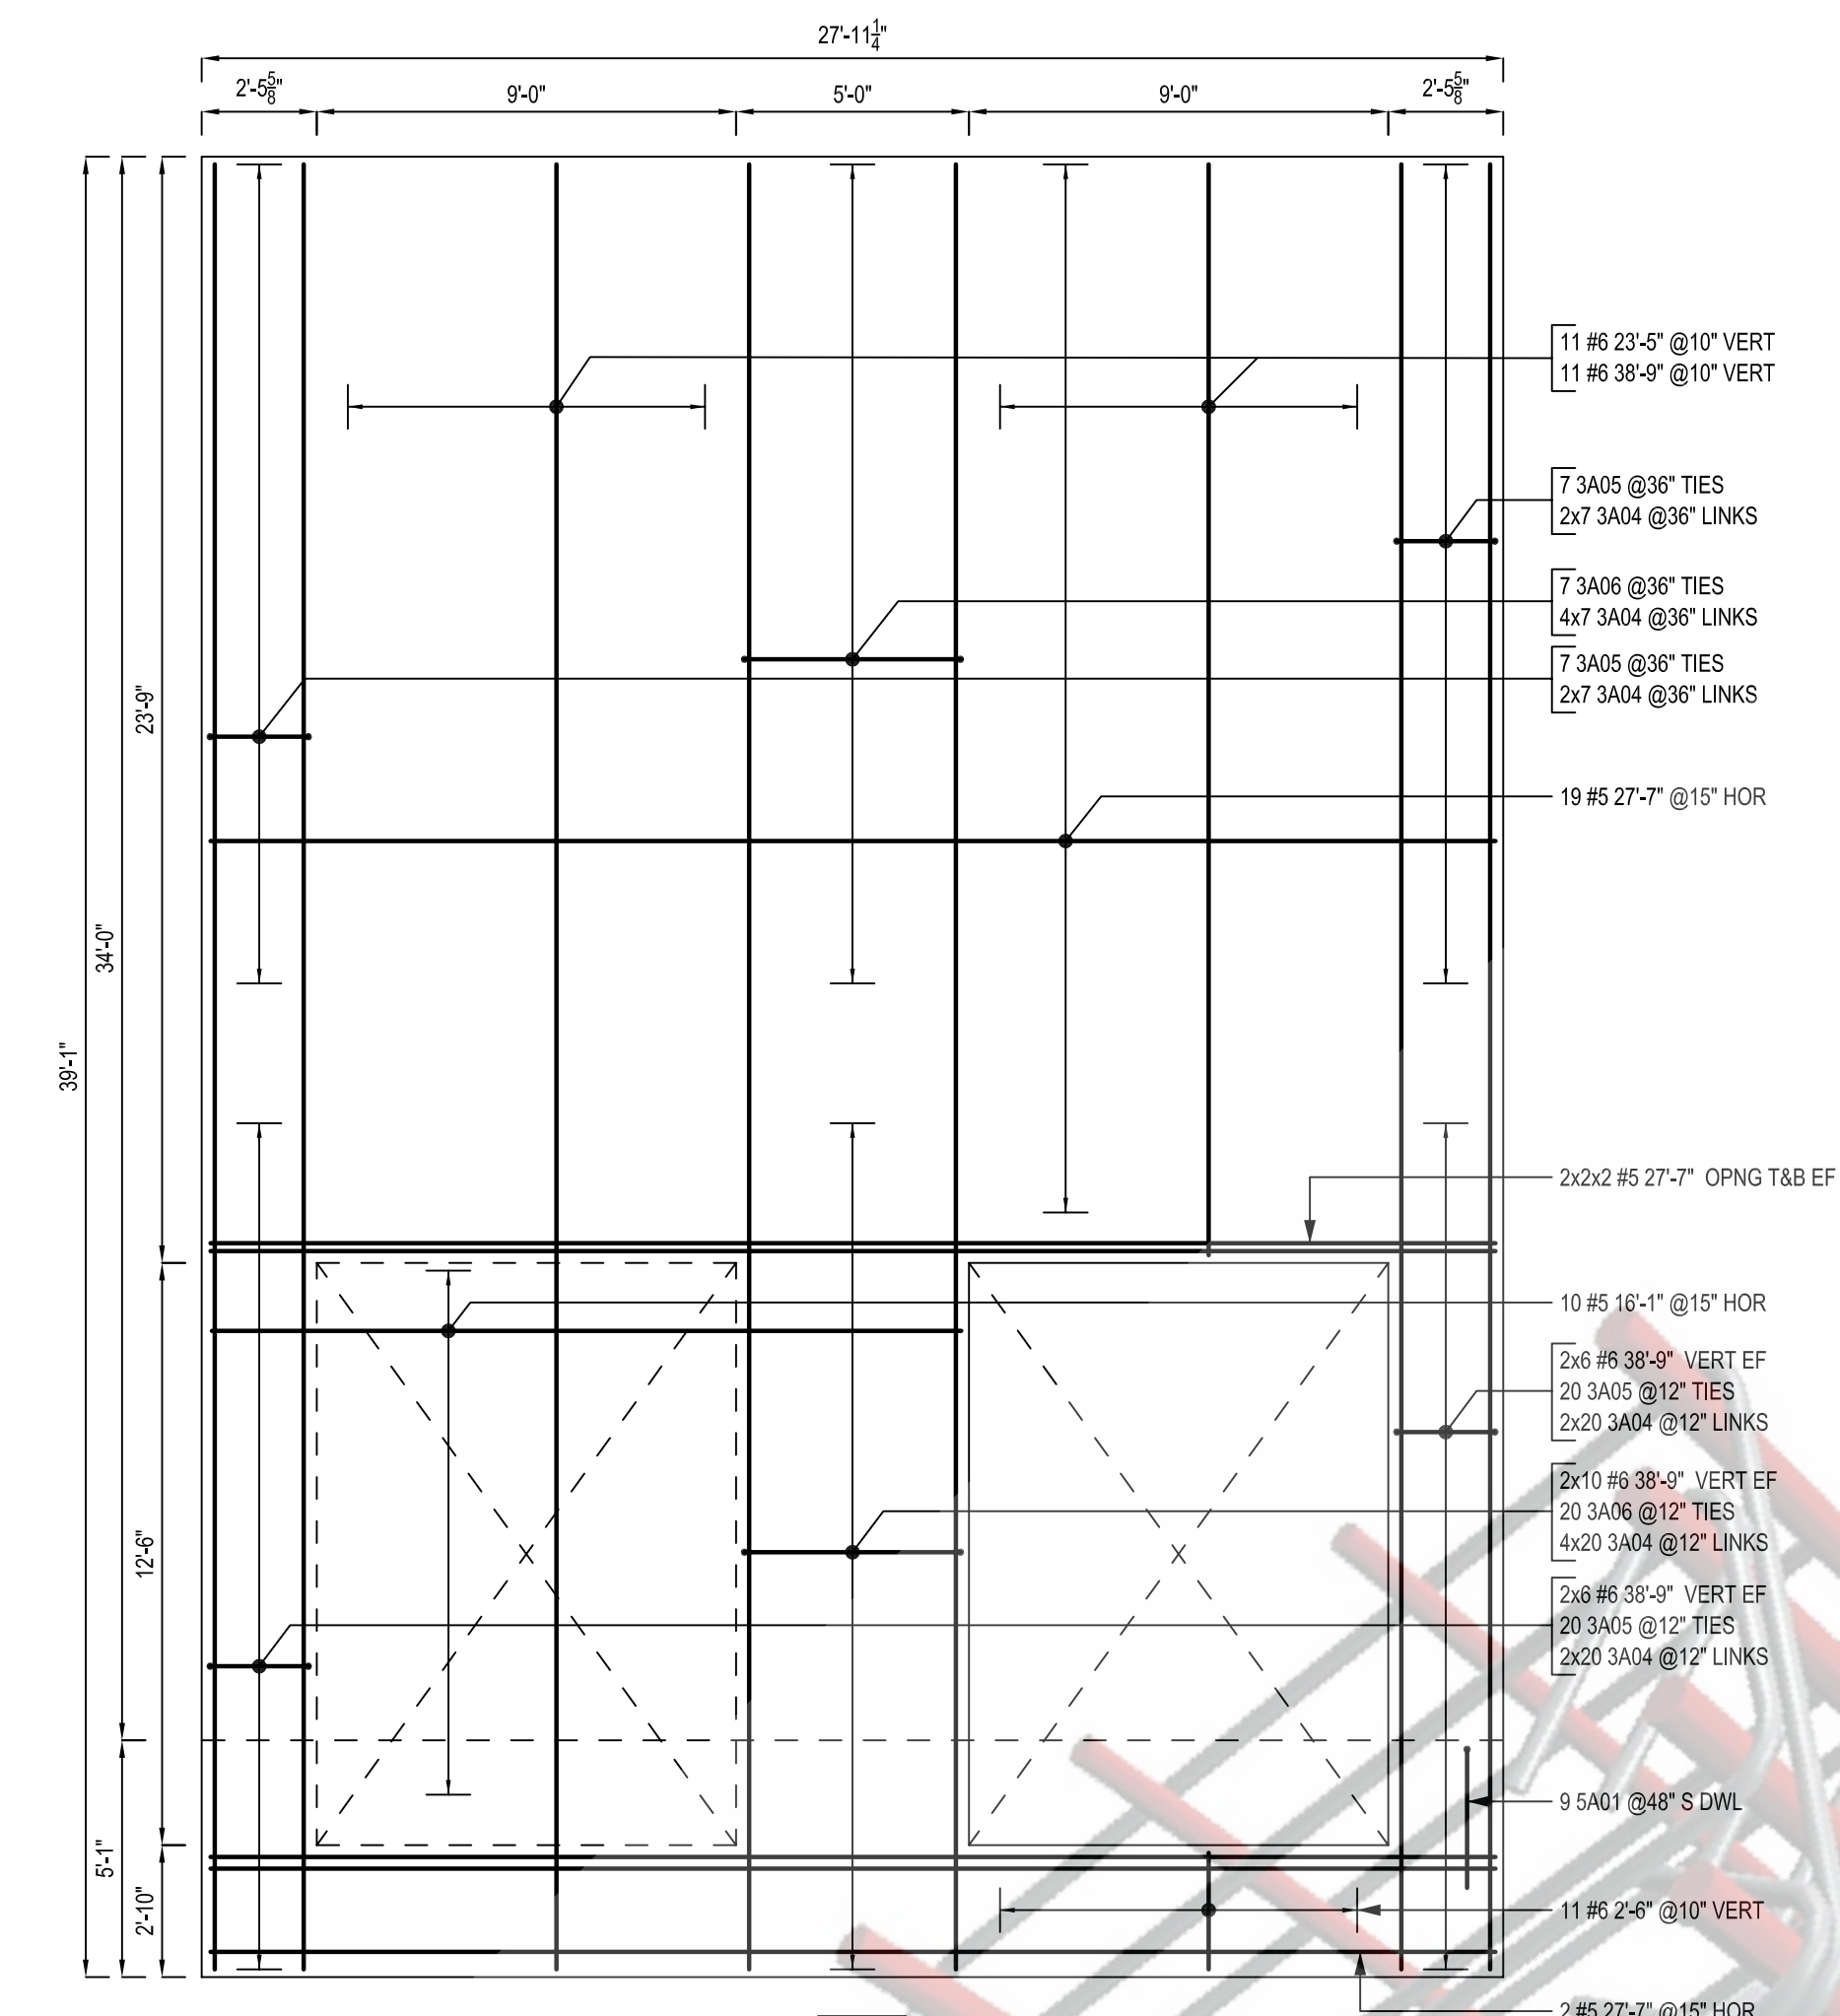


PANEL - N22
SCALE: 1/4"=1'-0"
SDR: P19/T4.2

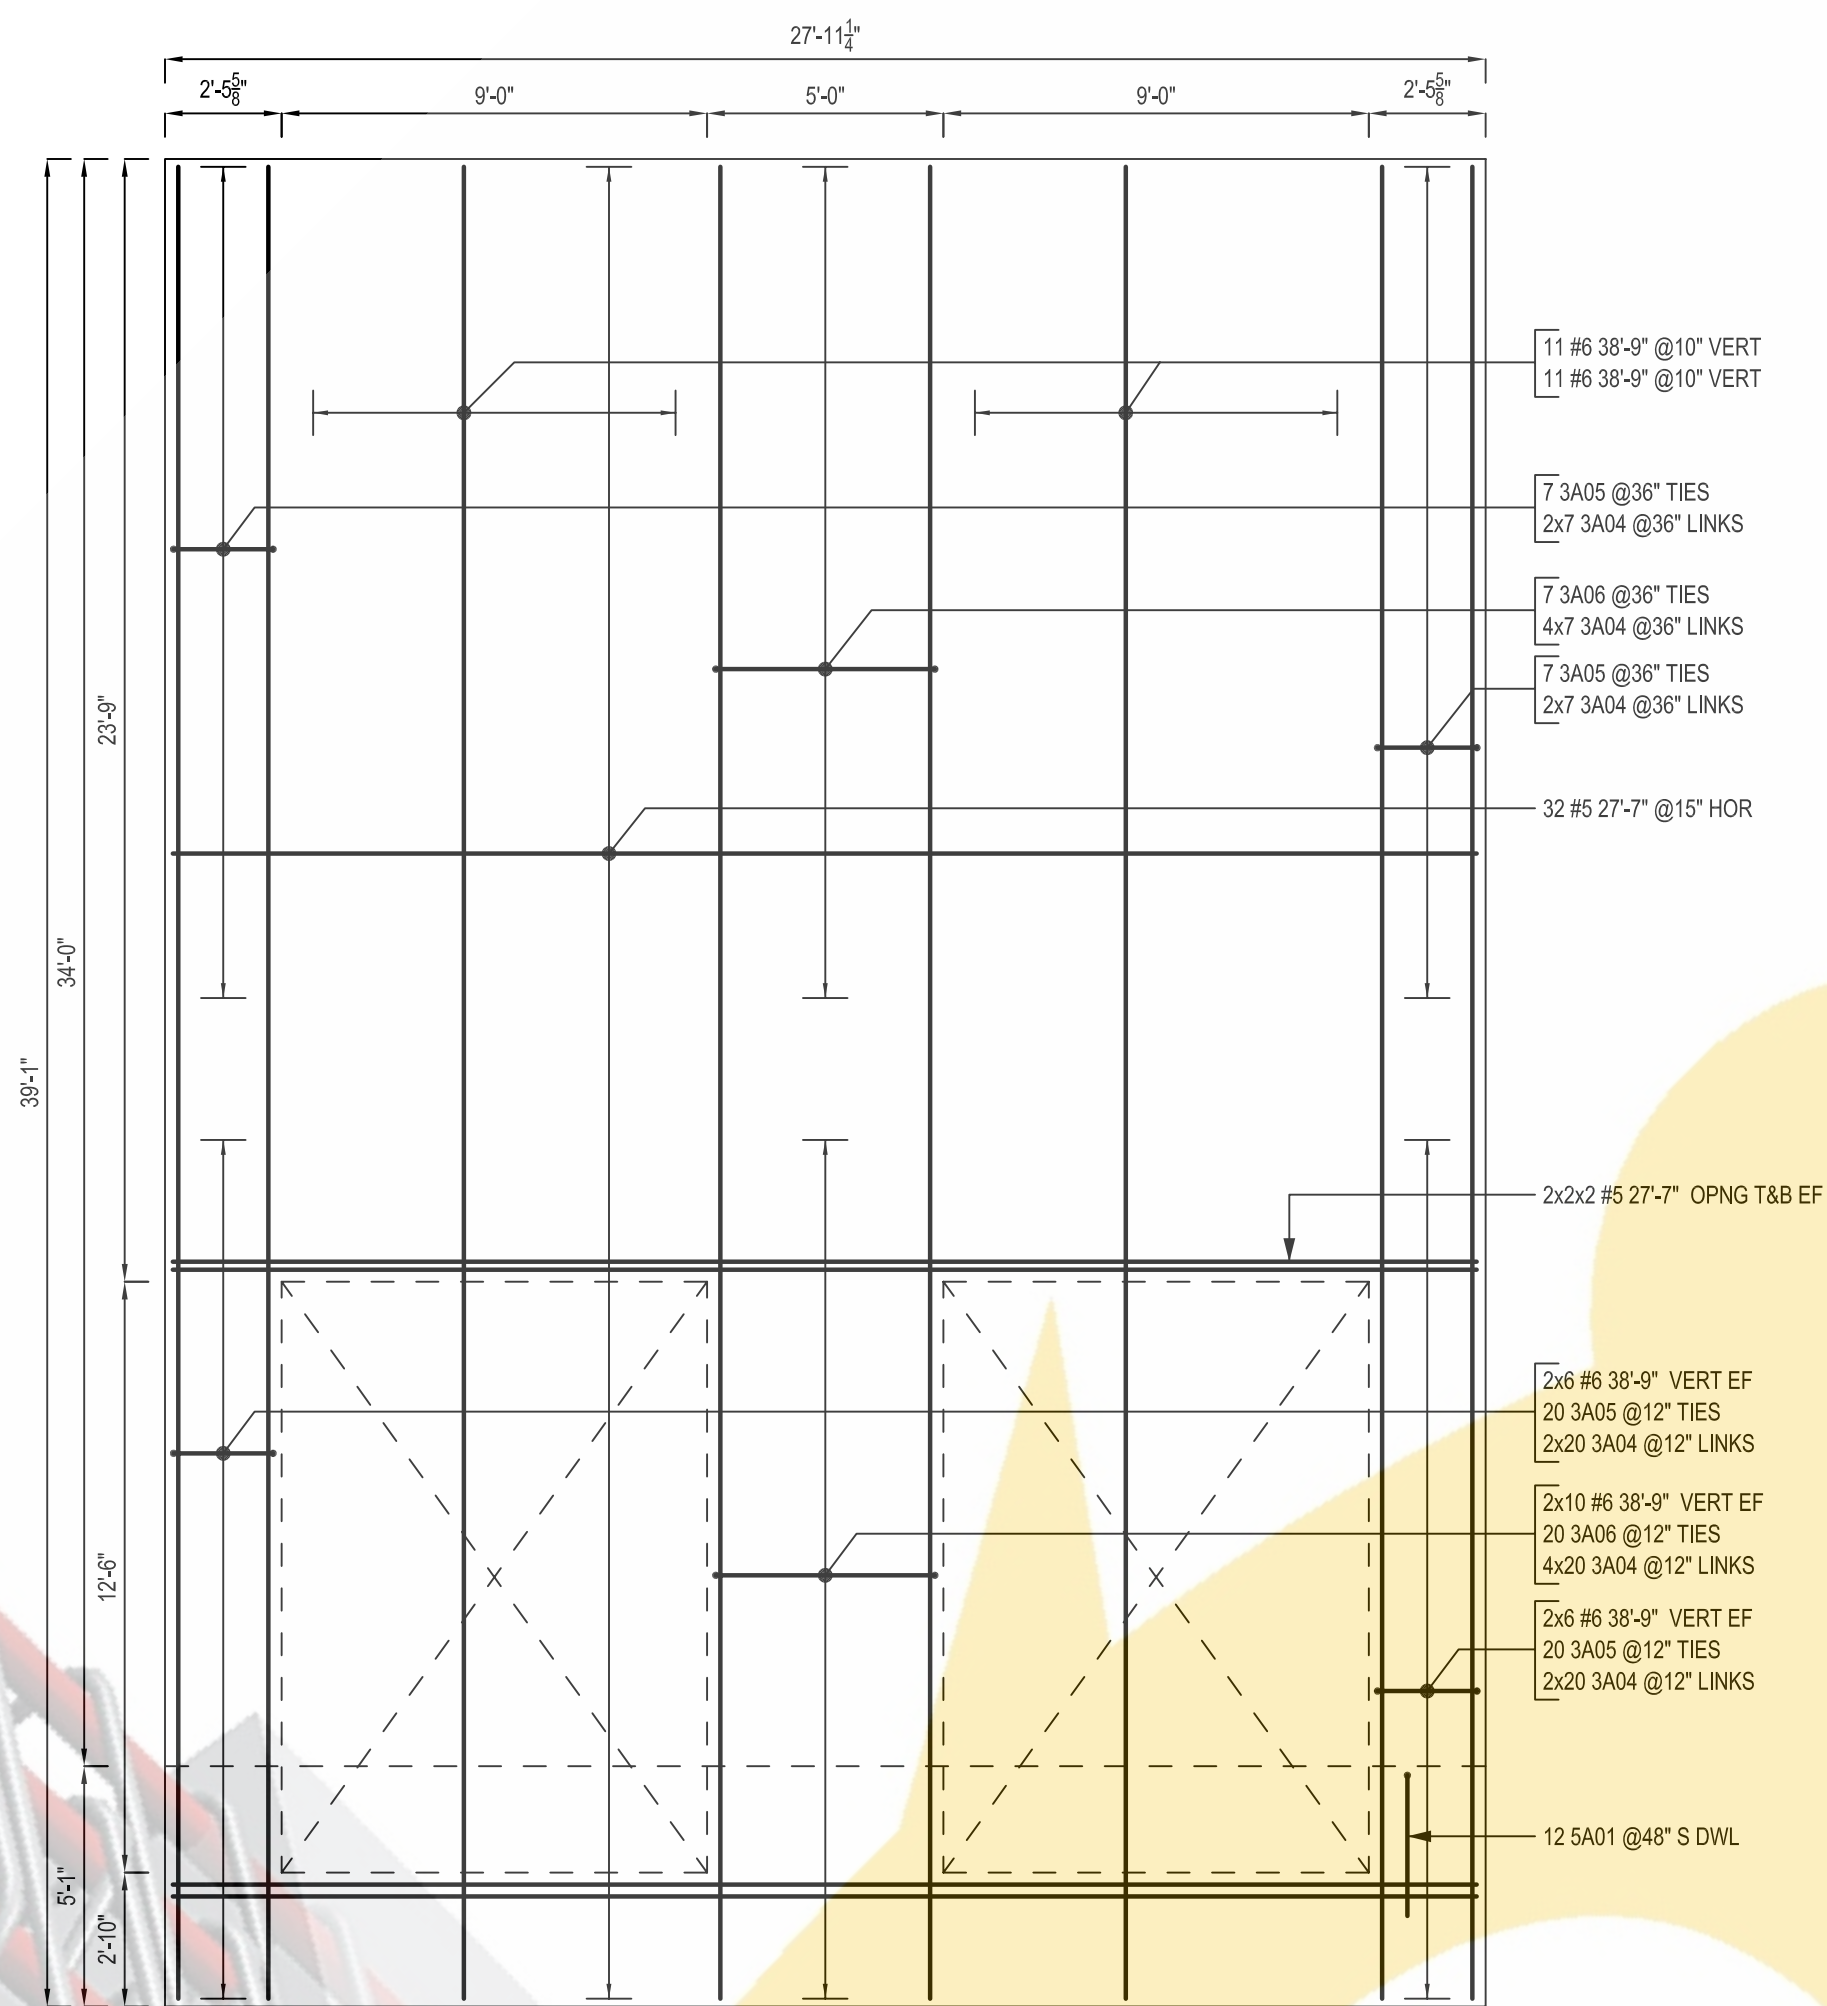


PANEL - N23
SCALE: 1/4"=1'-0"
SDR: P17/T4.1

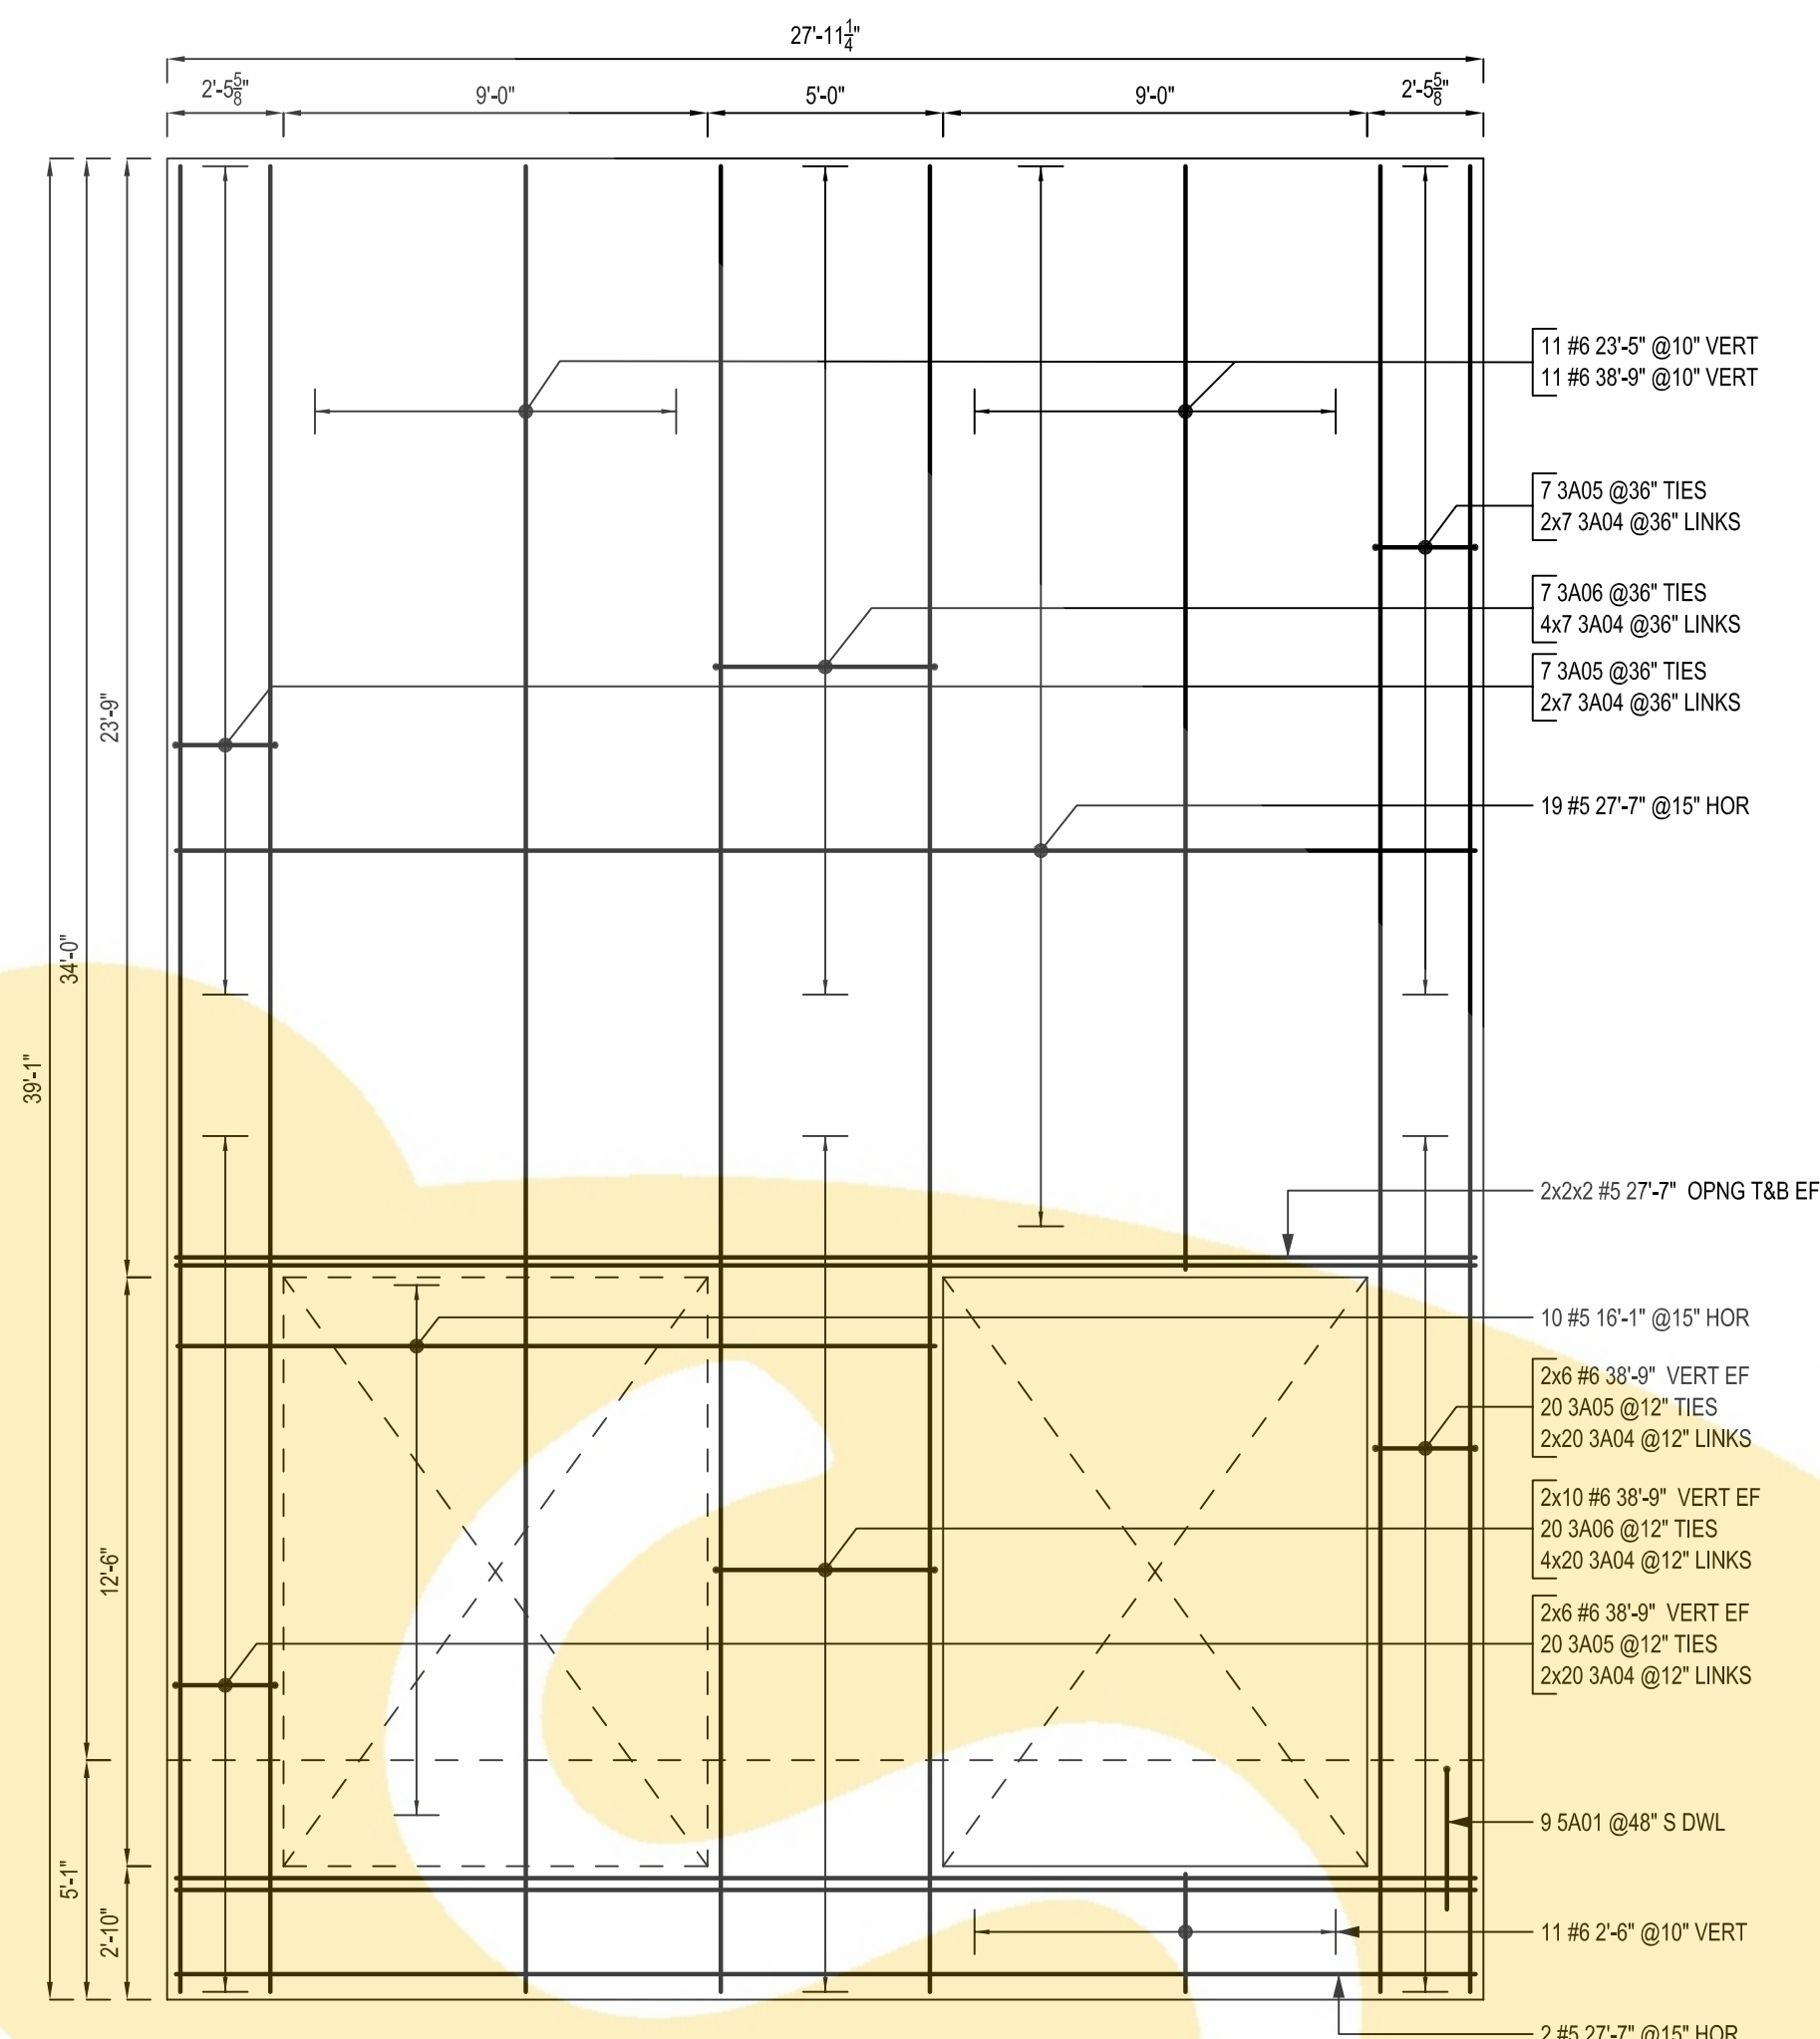


PANEL - N24
SCALE: 1/4"=1'-0"
SDR: P18/T4.2

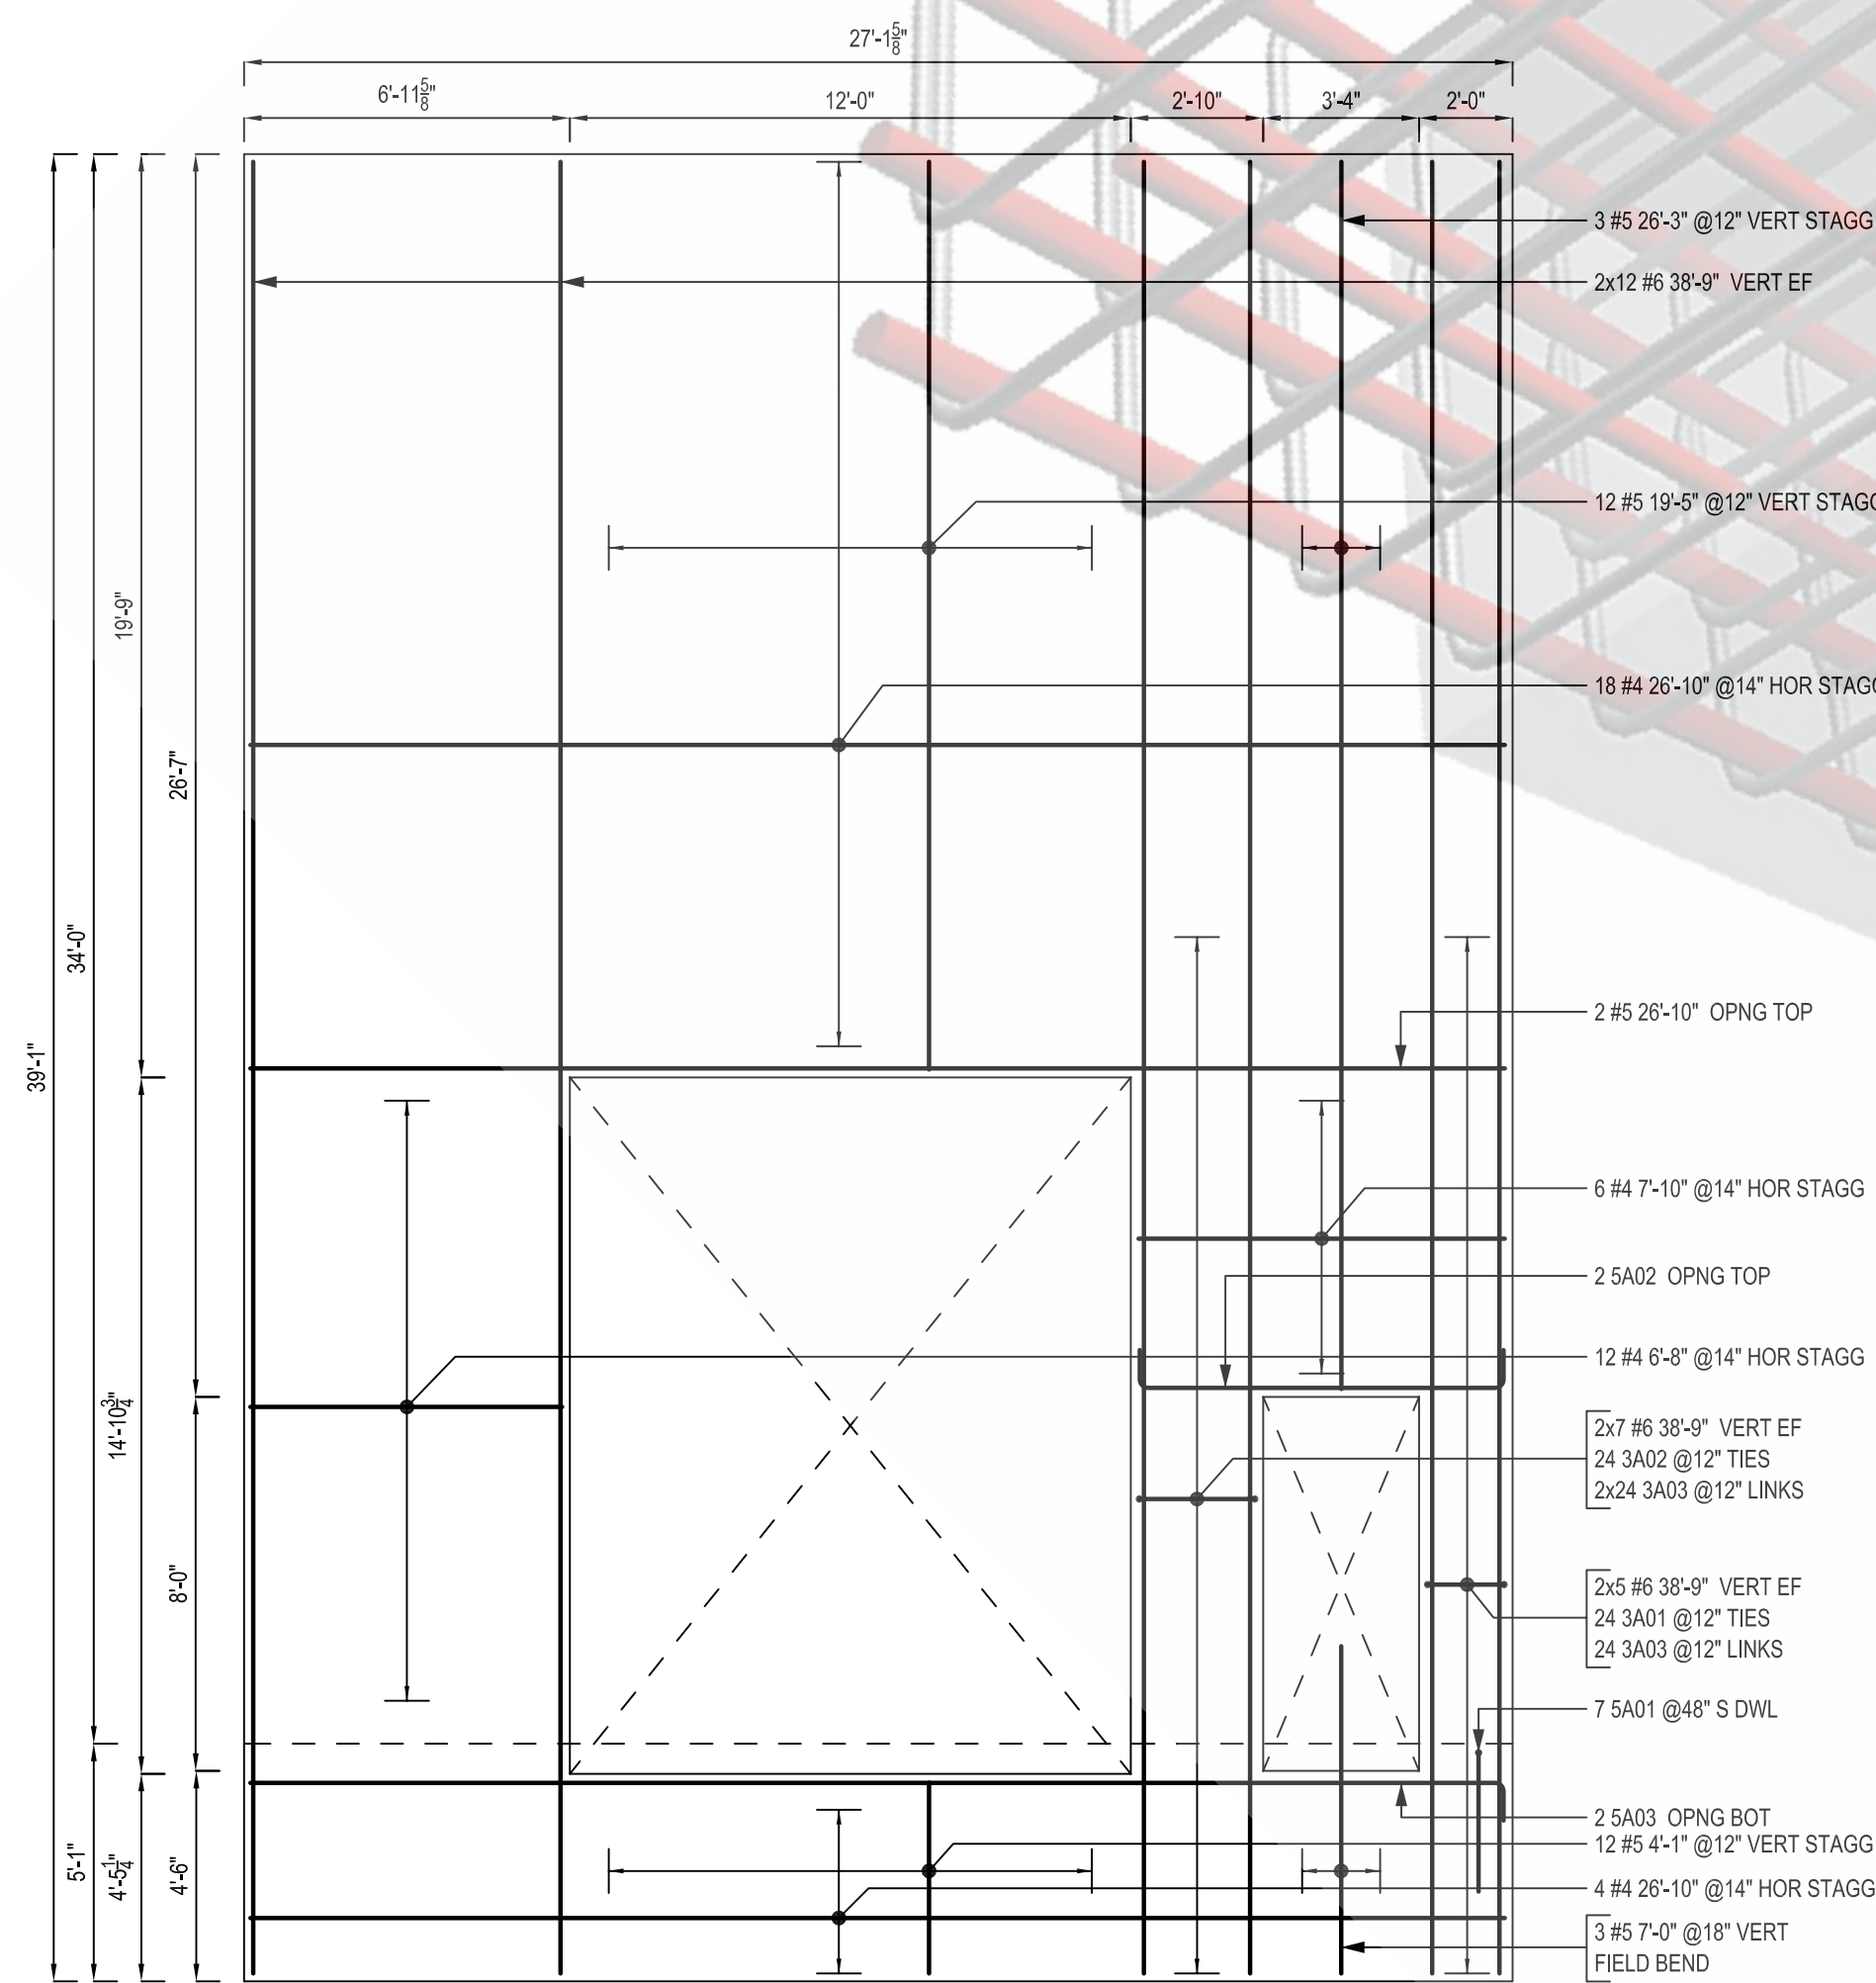


PANEL - N25
SCALE: 1/4"=1'-0"
SDR: P20/T4.2

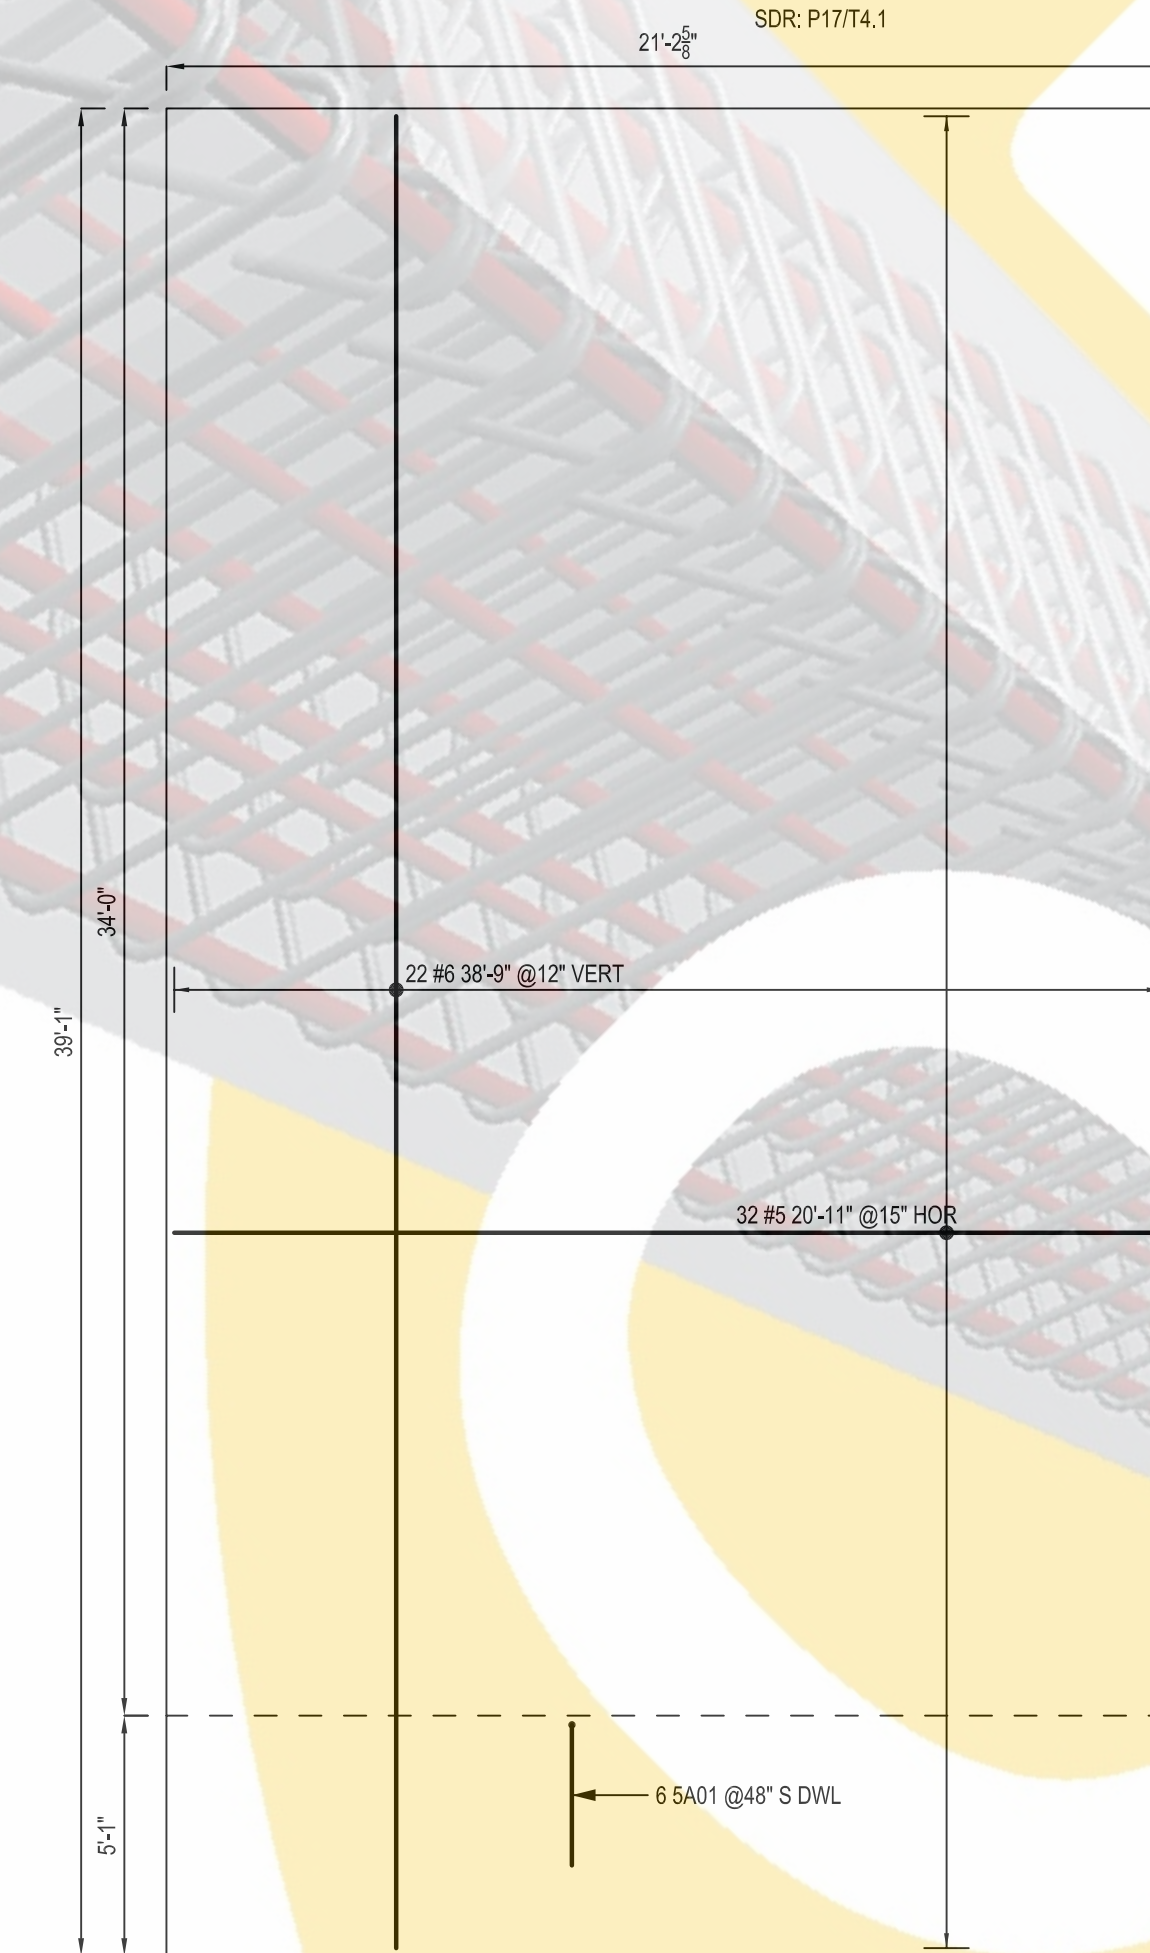

PANEL - E1
SCALE: 1/4"=1'-0"
SDR: P8/T4.0

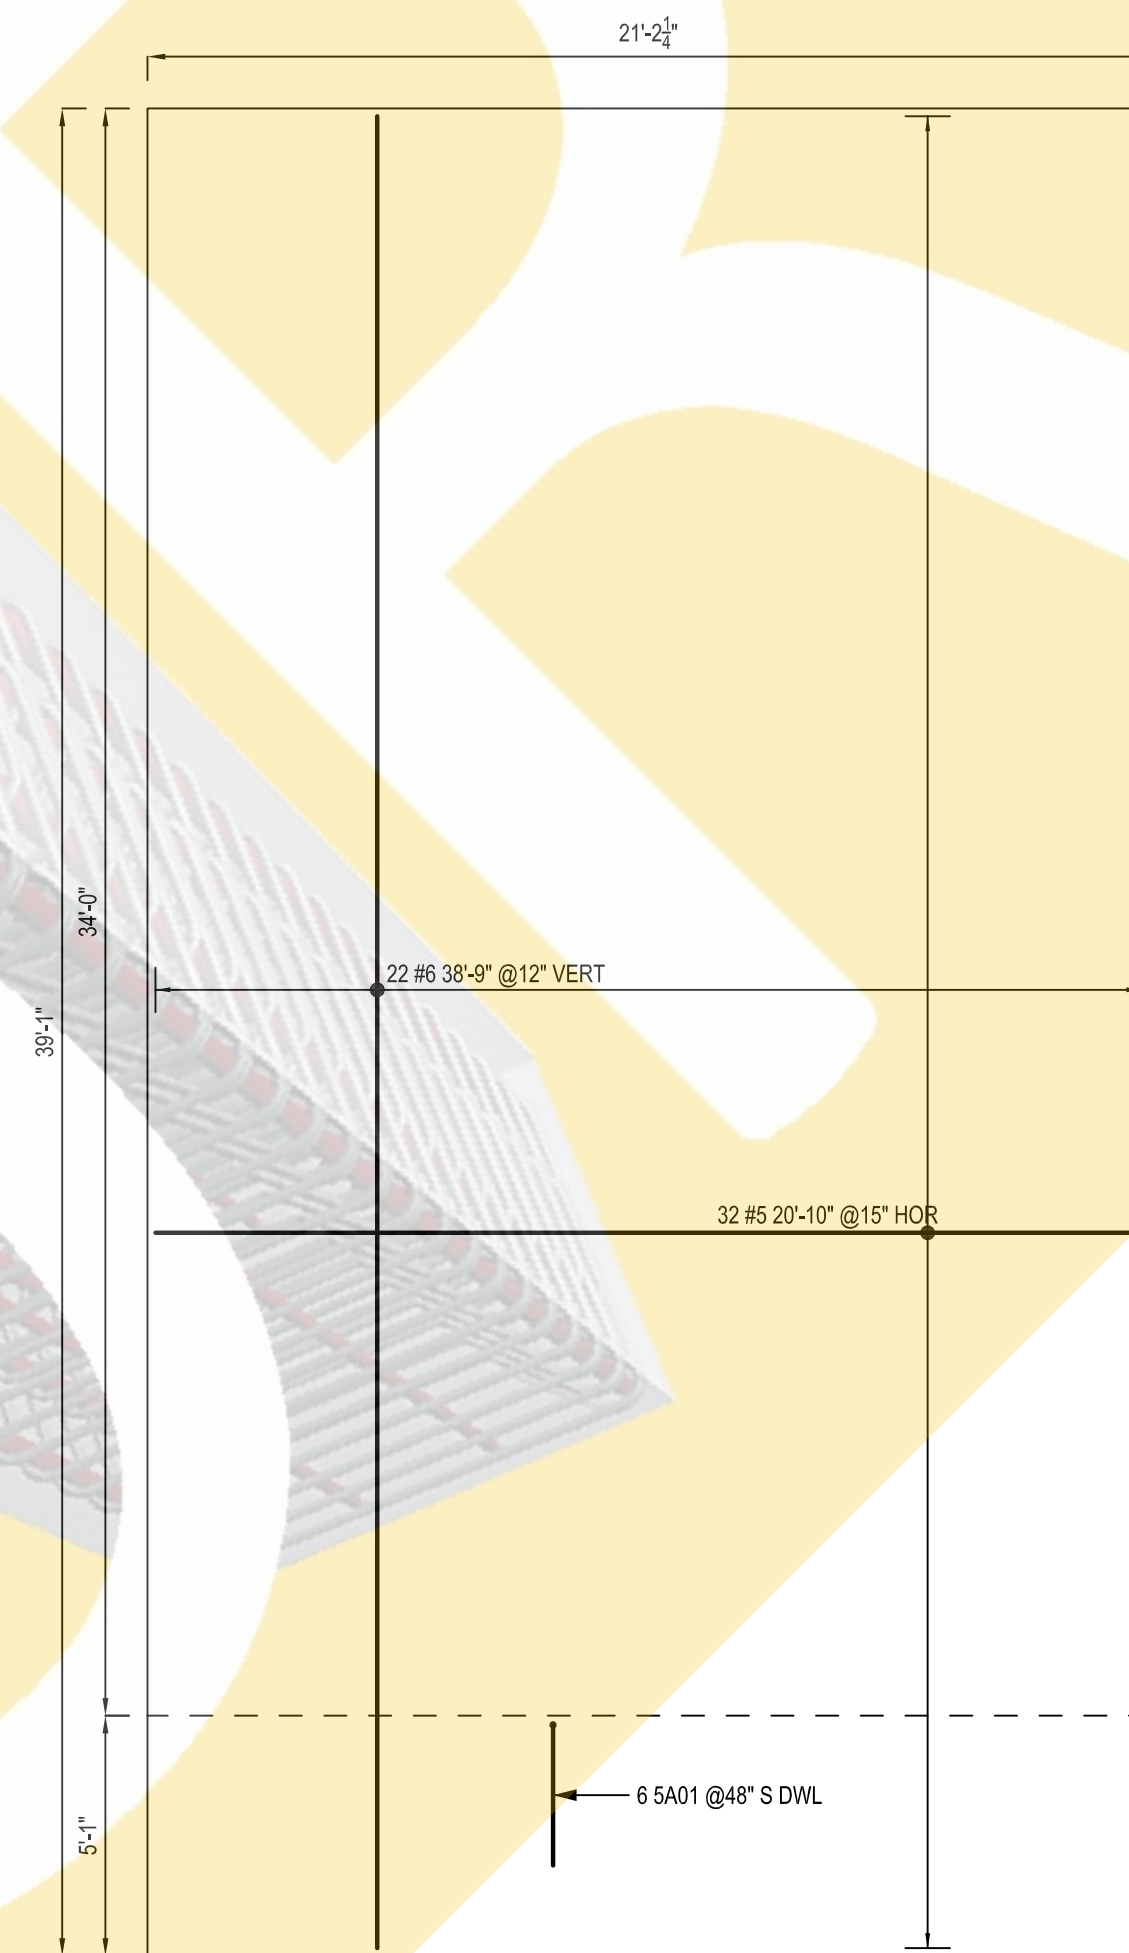


PANEL - E2
SCALE: 1/4"=1'-0"
SDR: P9/T4.0

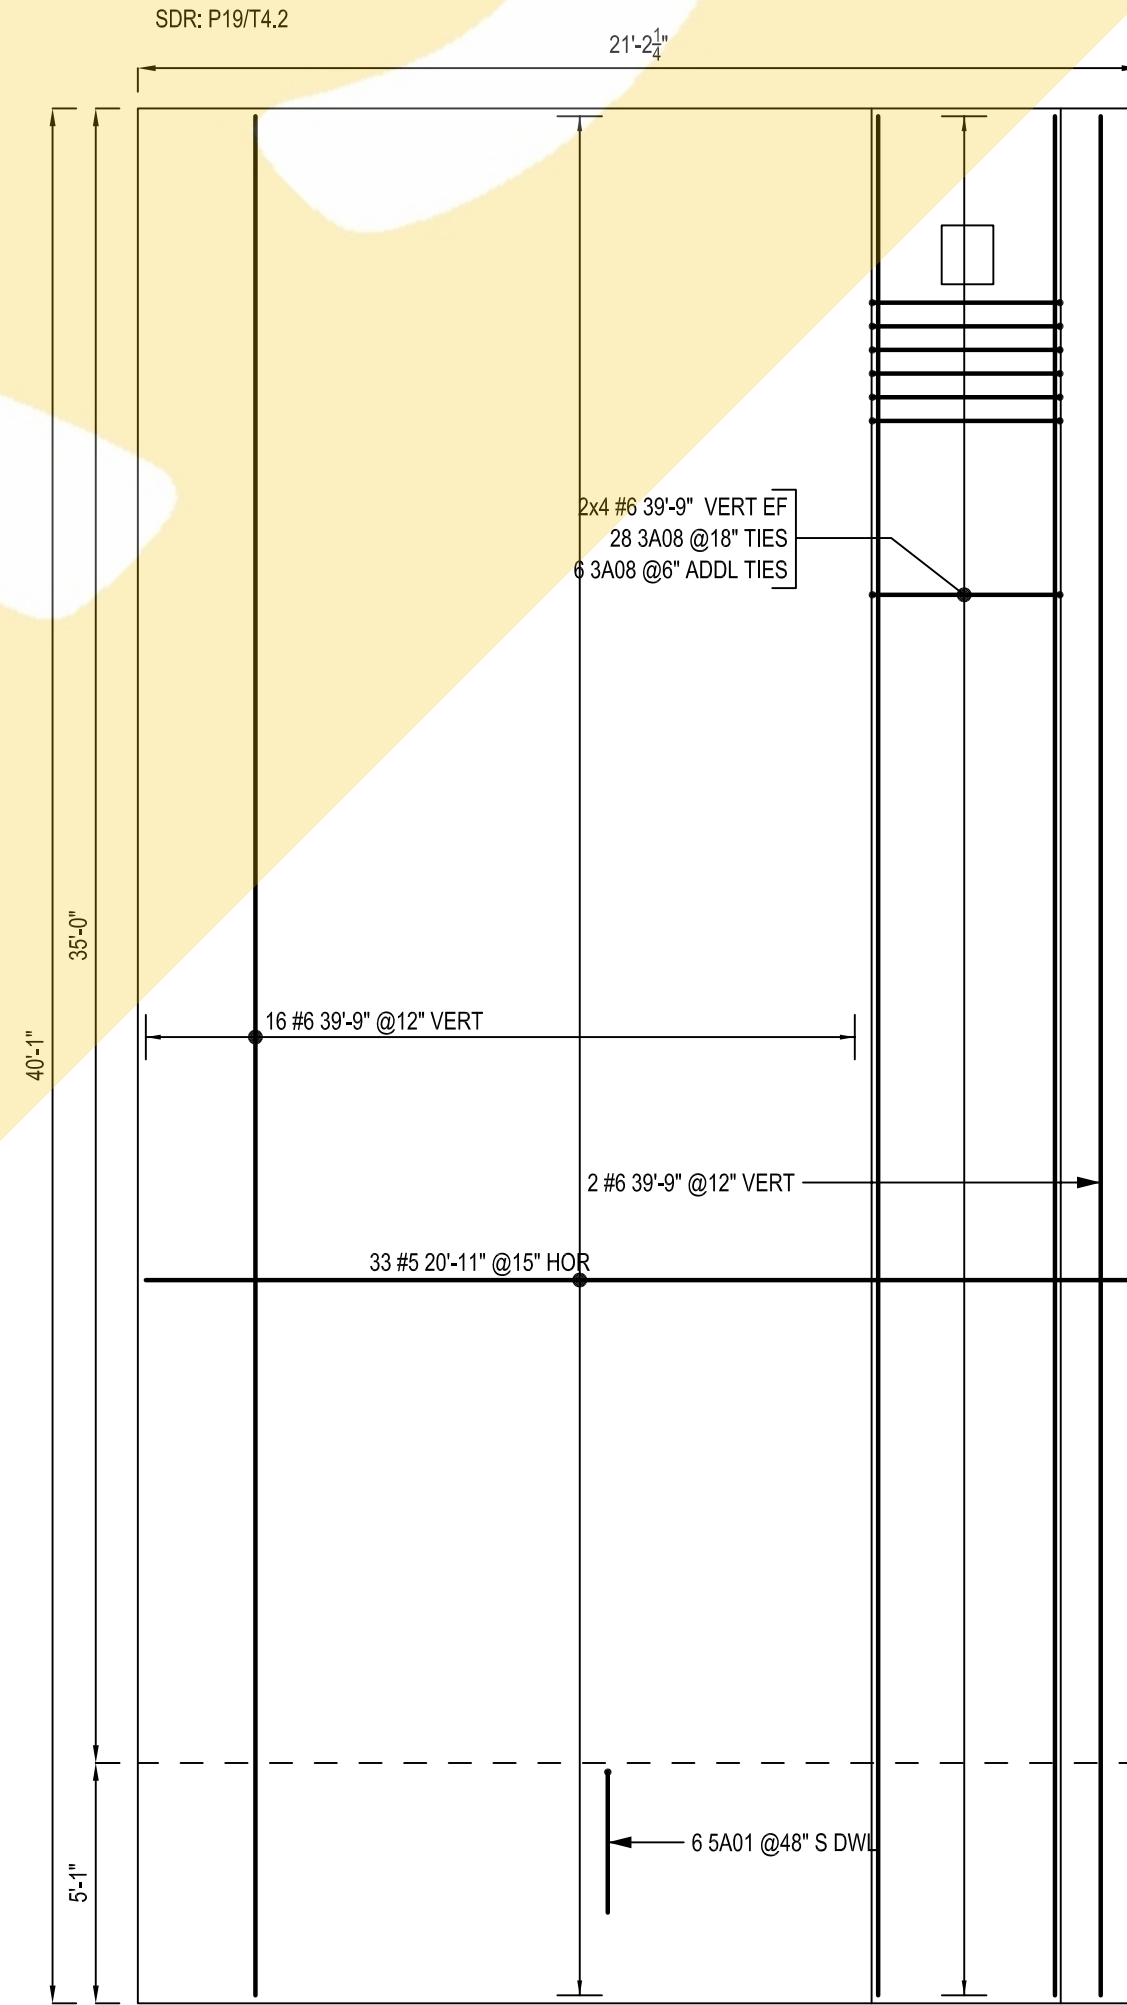


PANEL - E3
SCALE: 1/4"=1'-0"
SDR: P10/T4.1


ONCE REBAR SERVICES

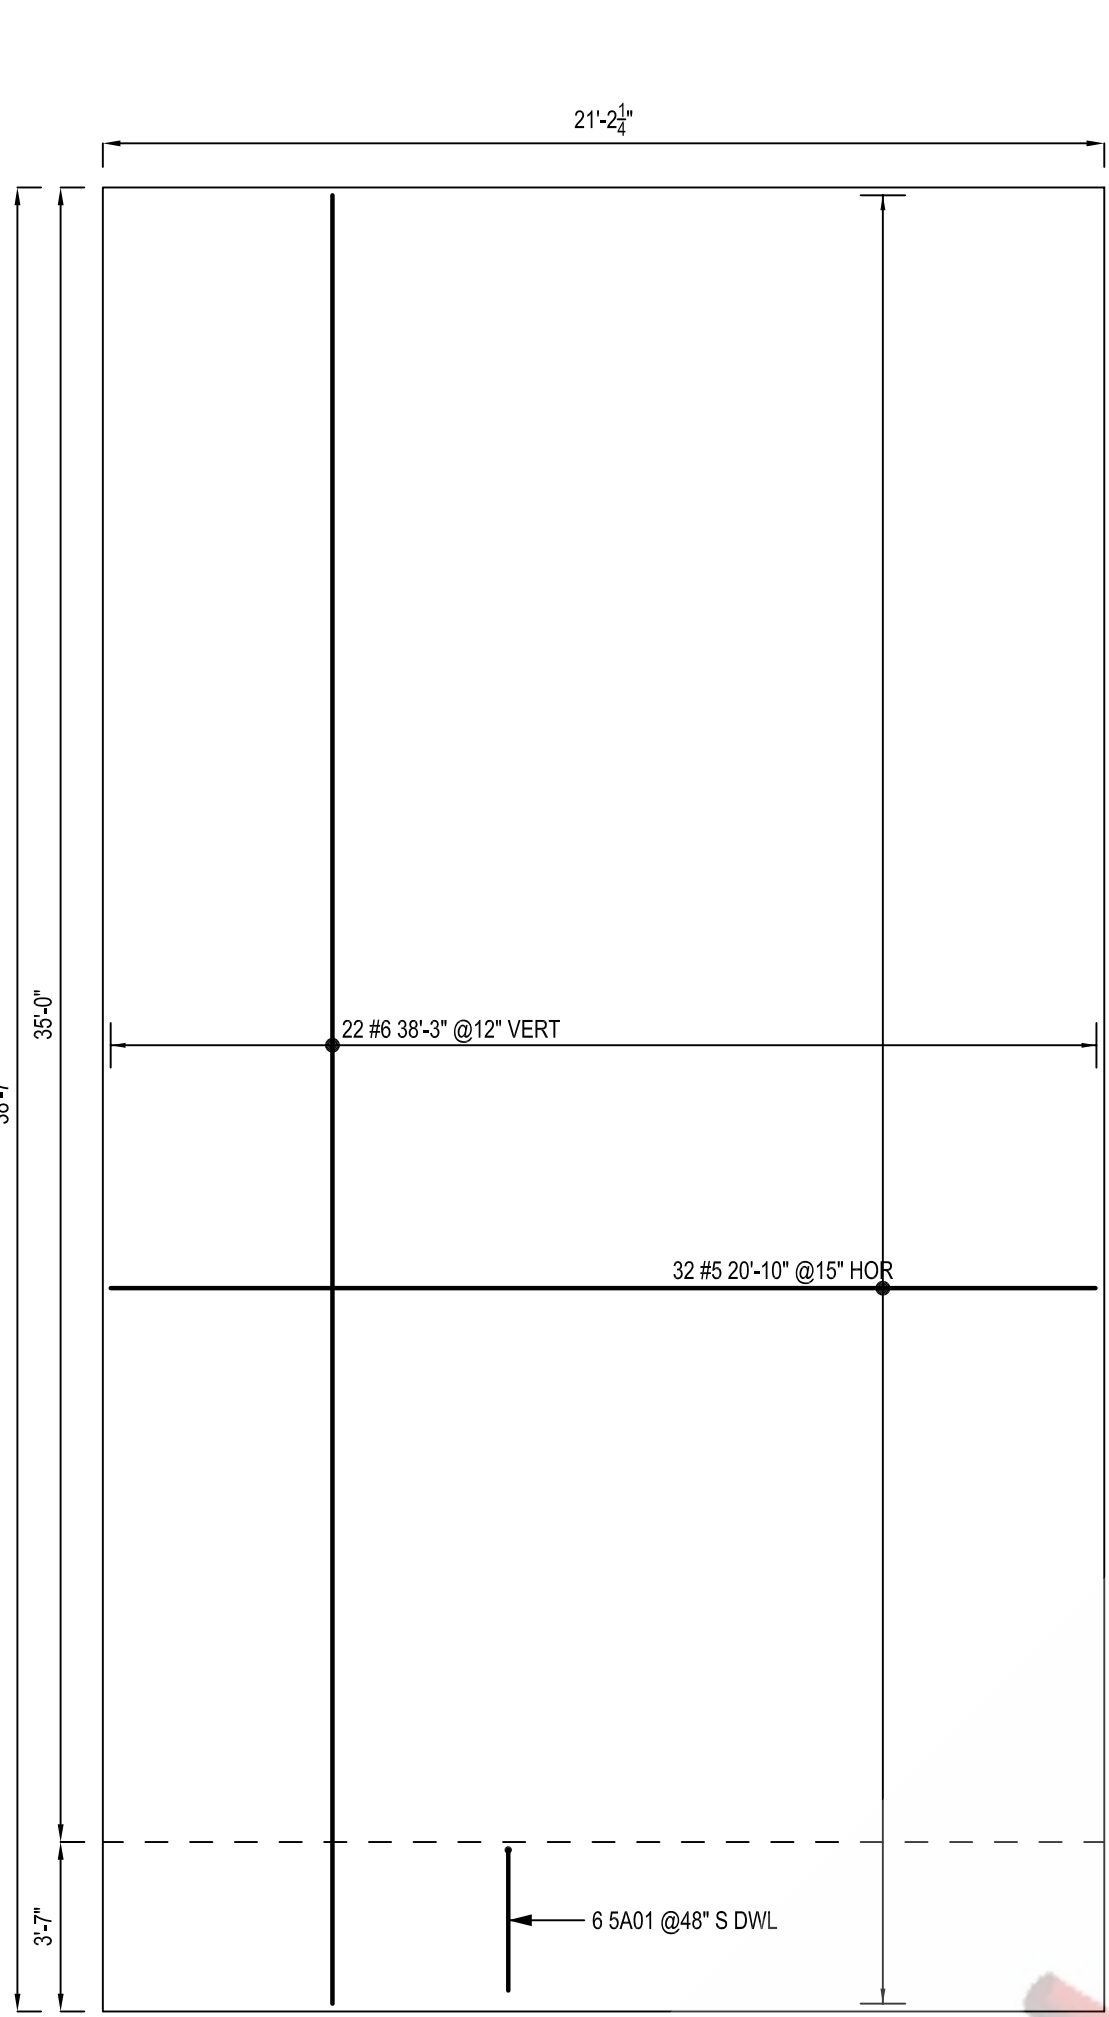


PANEL - E4
SCALE: 1/4"=1'-0"
SDR: P11/T4.1

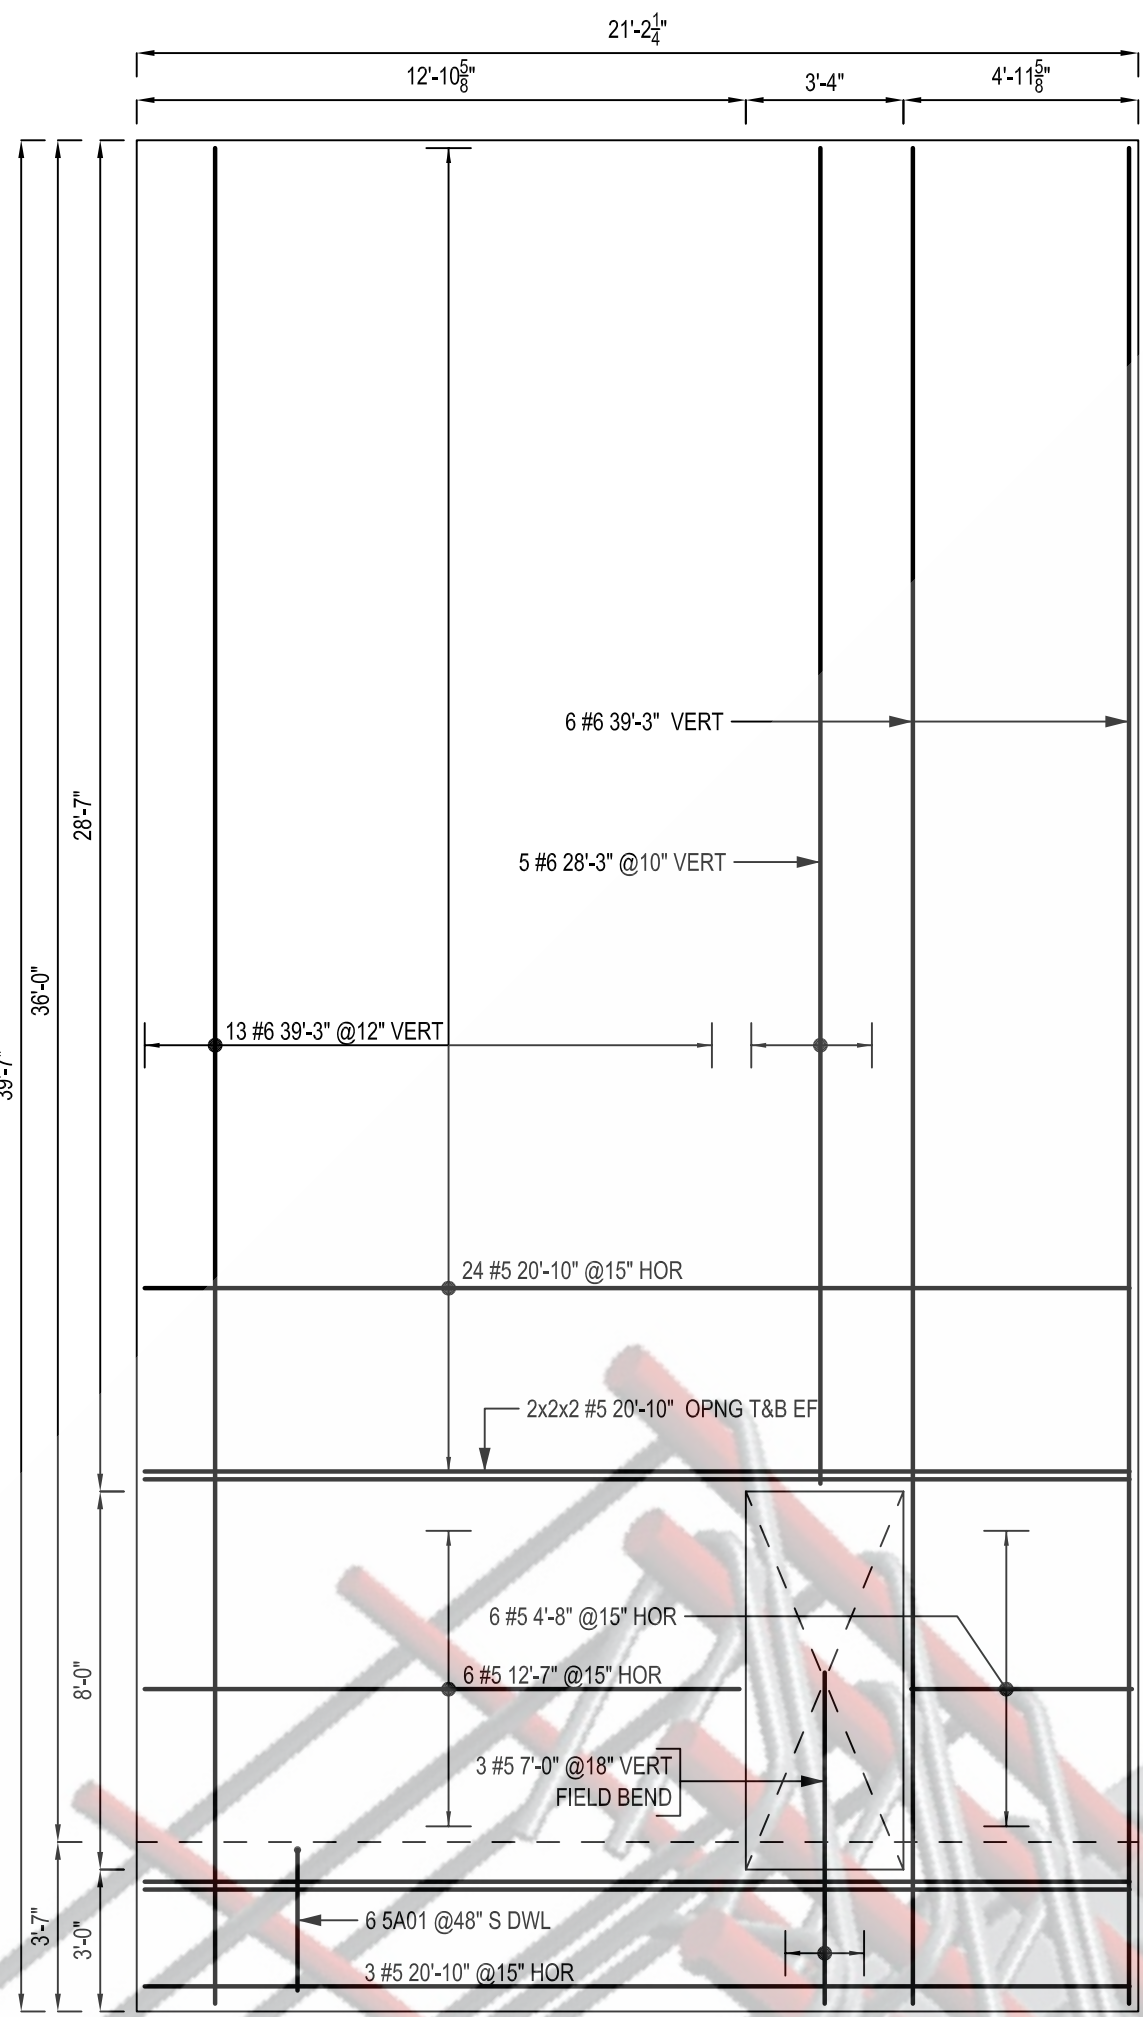


PANEL - E5
SCALE: 1/4"=1'-0"
SDR: P12/T4.1

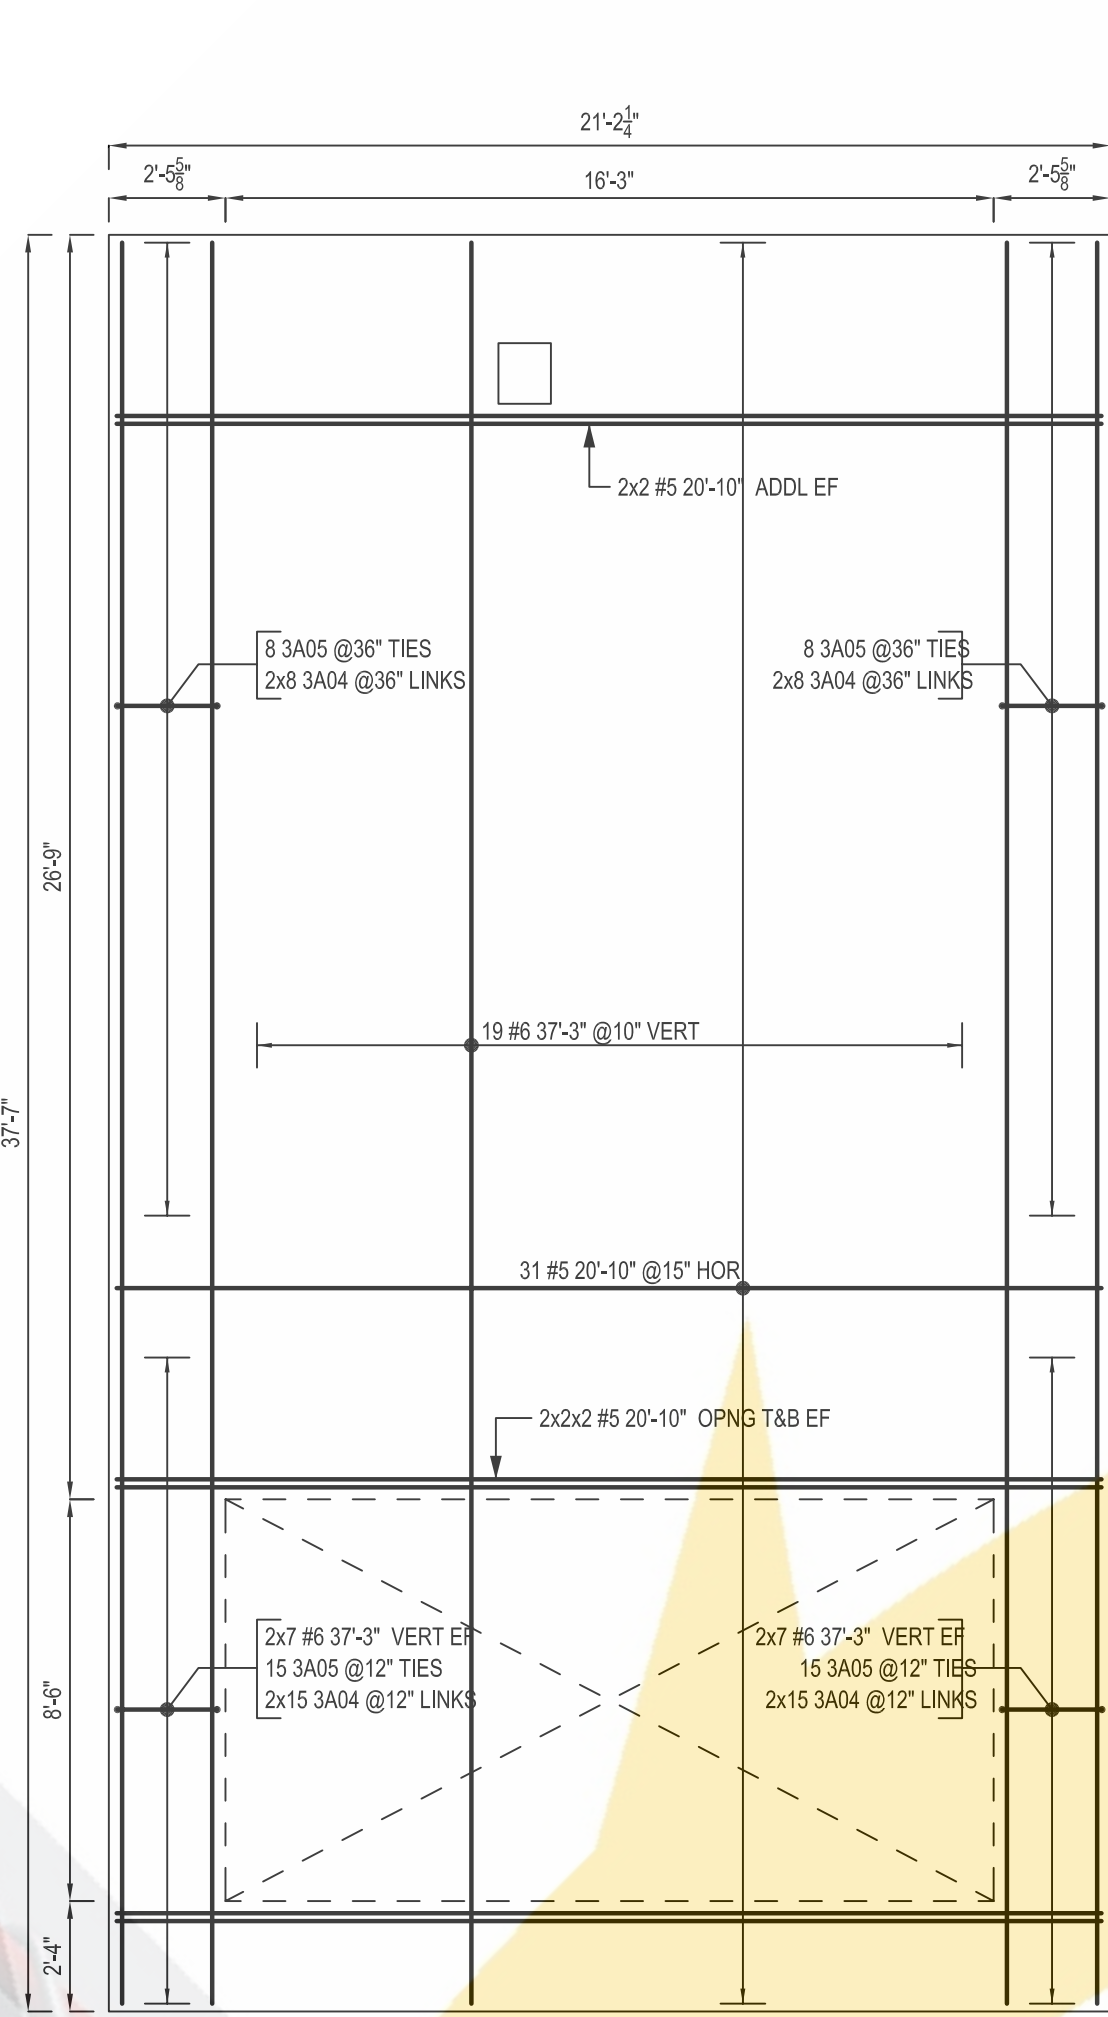


PANEL - E6
SCALE: 1/4"=1'-0"
SDR: P13/T4.1

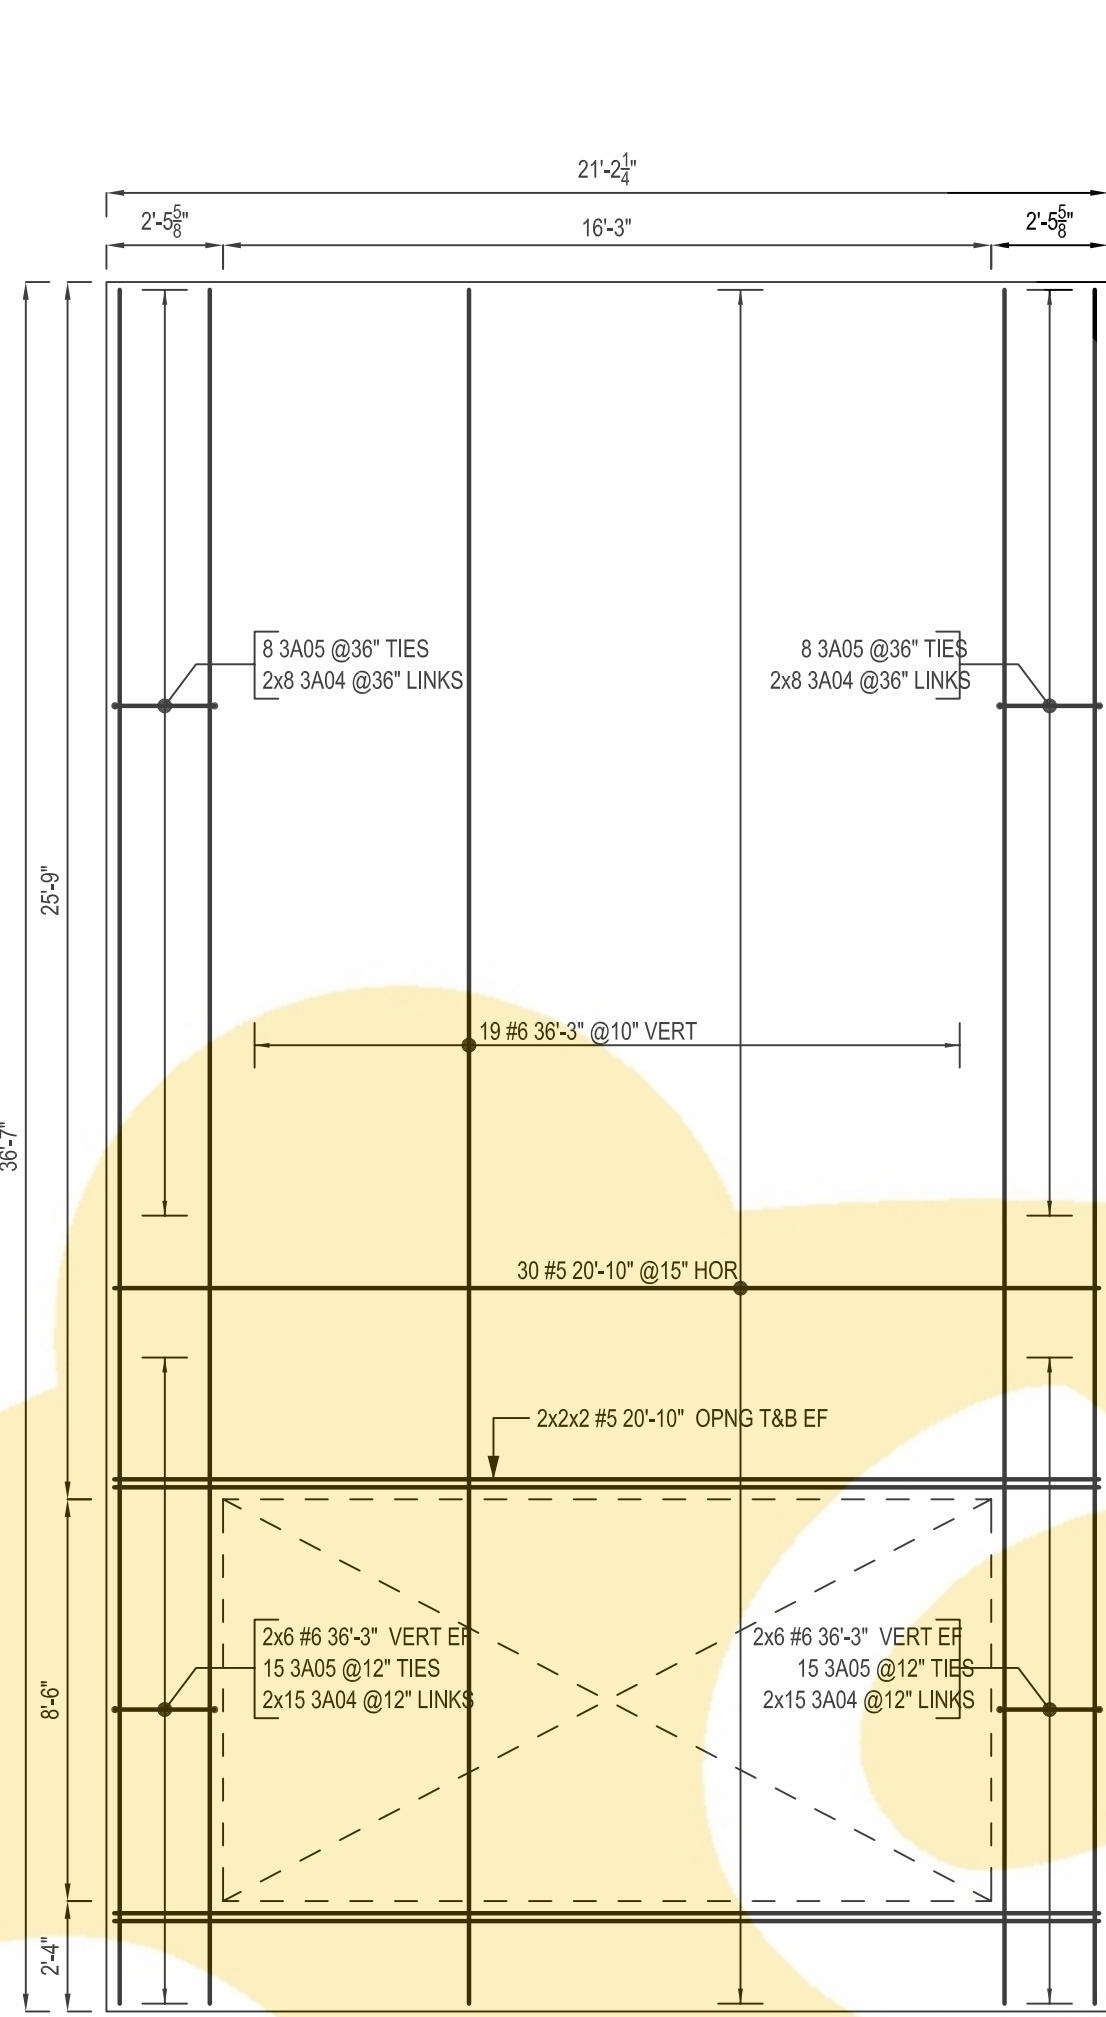


PANEL - E7
SCALE: 1/4"=1'-0"
SDR: P2/T4.0

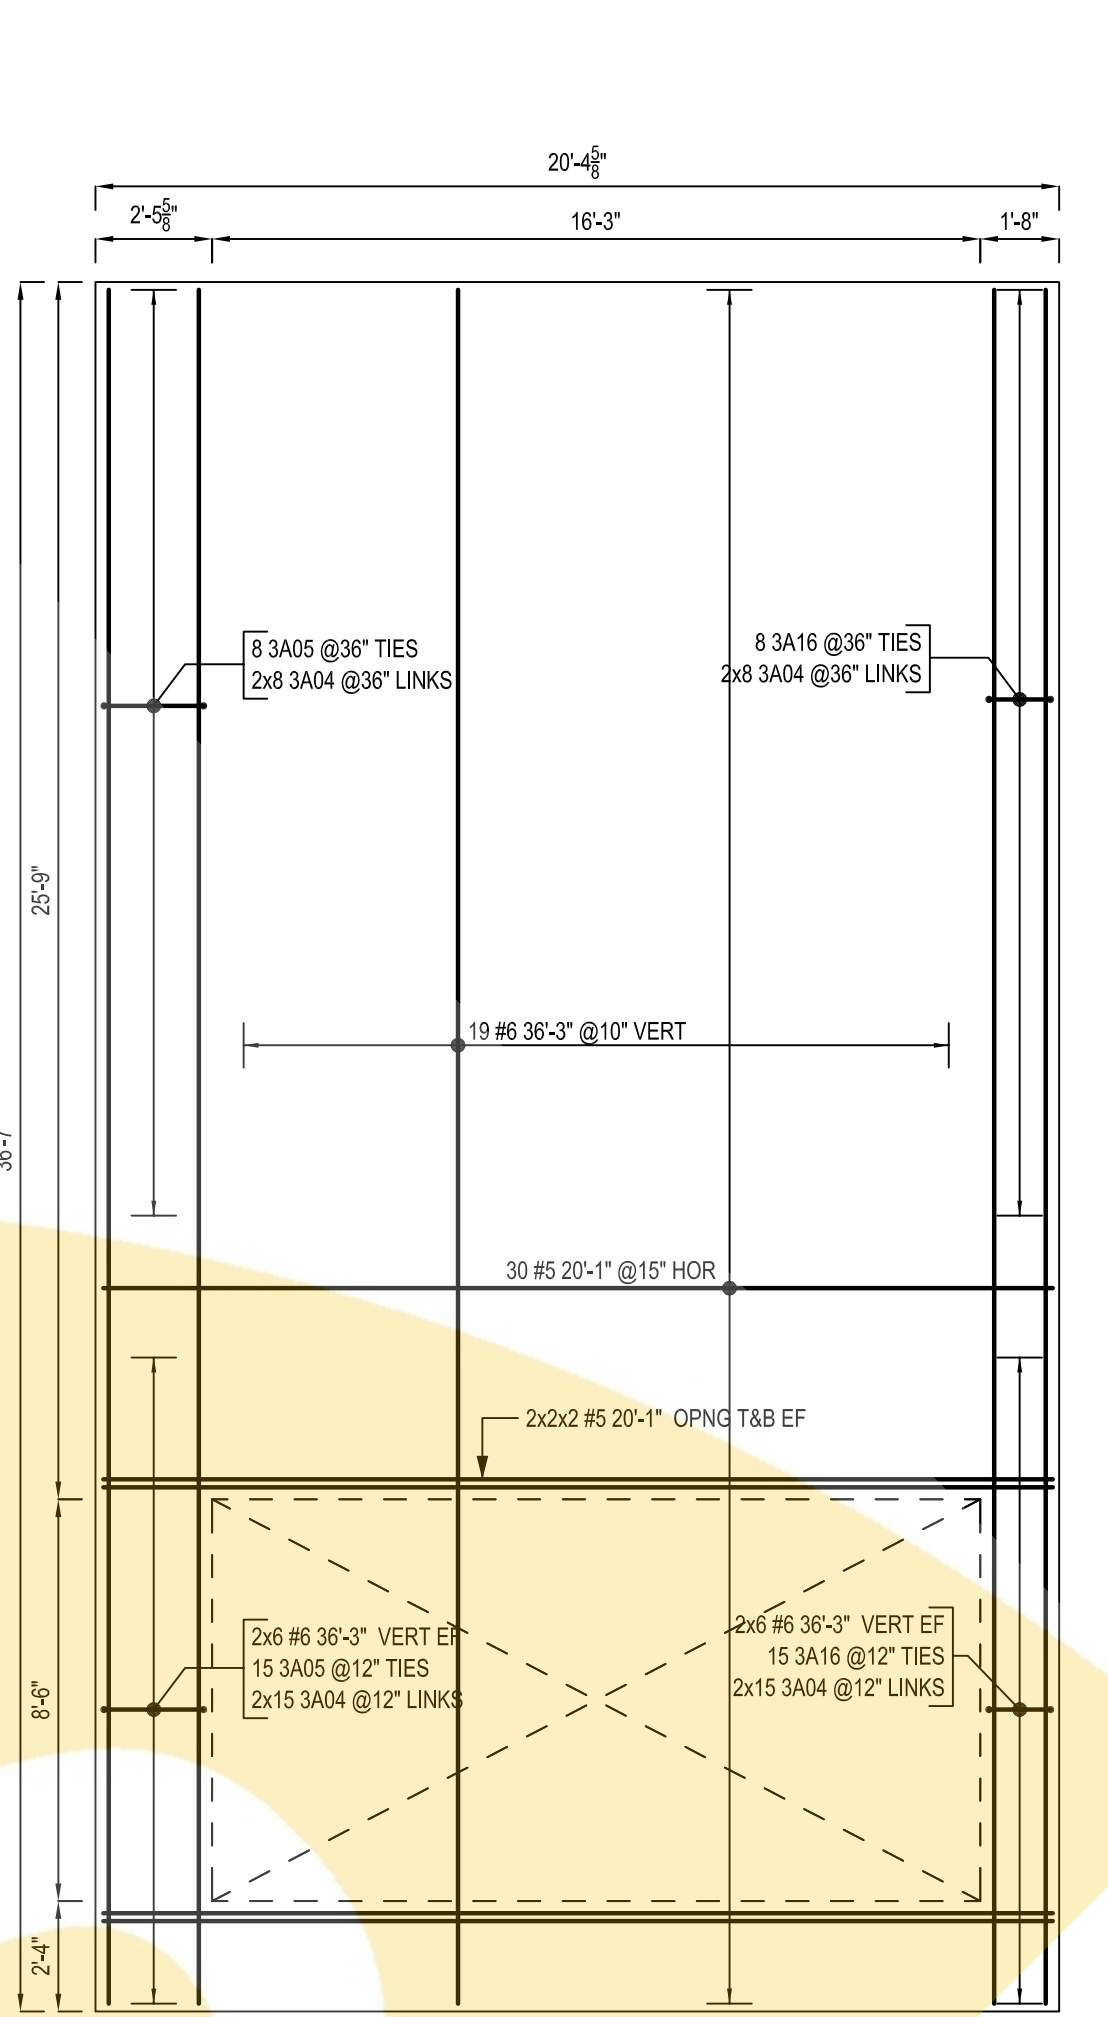


PANEL - E8
SCALE: 1/4"=1'-0"
SDR: P4/T4.1

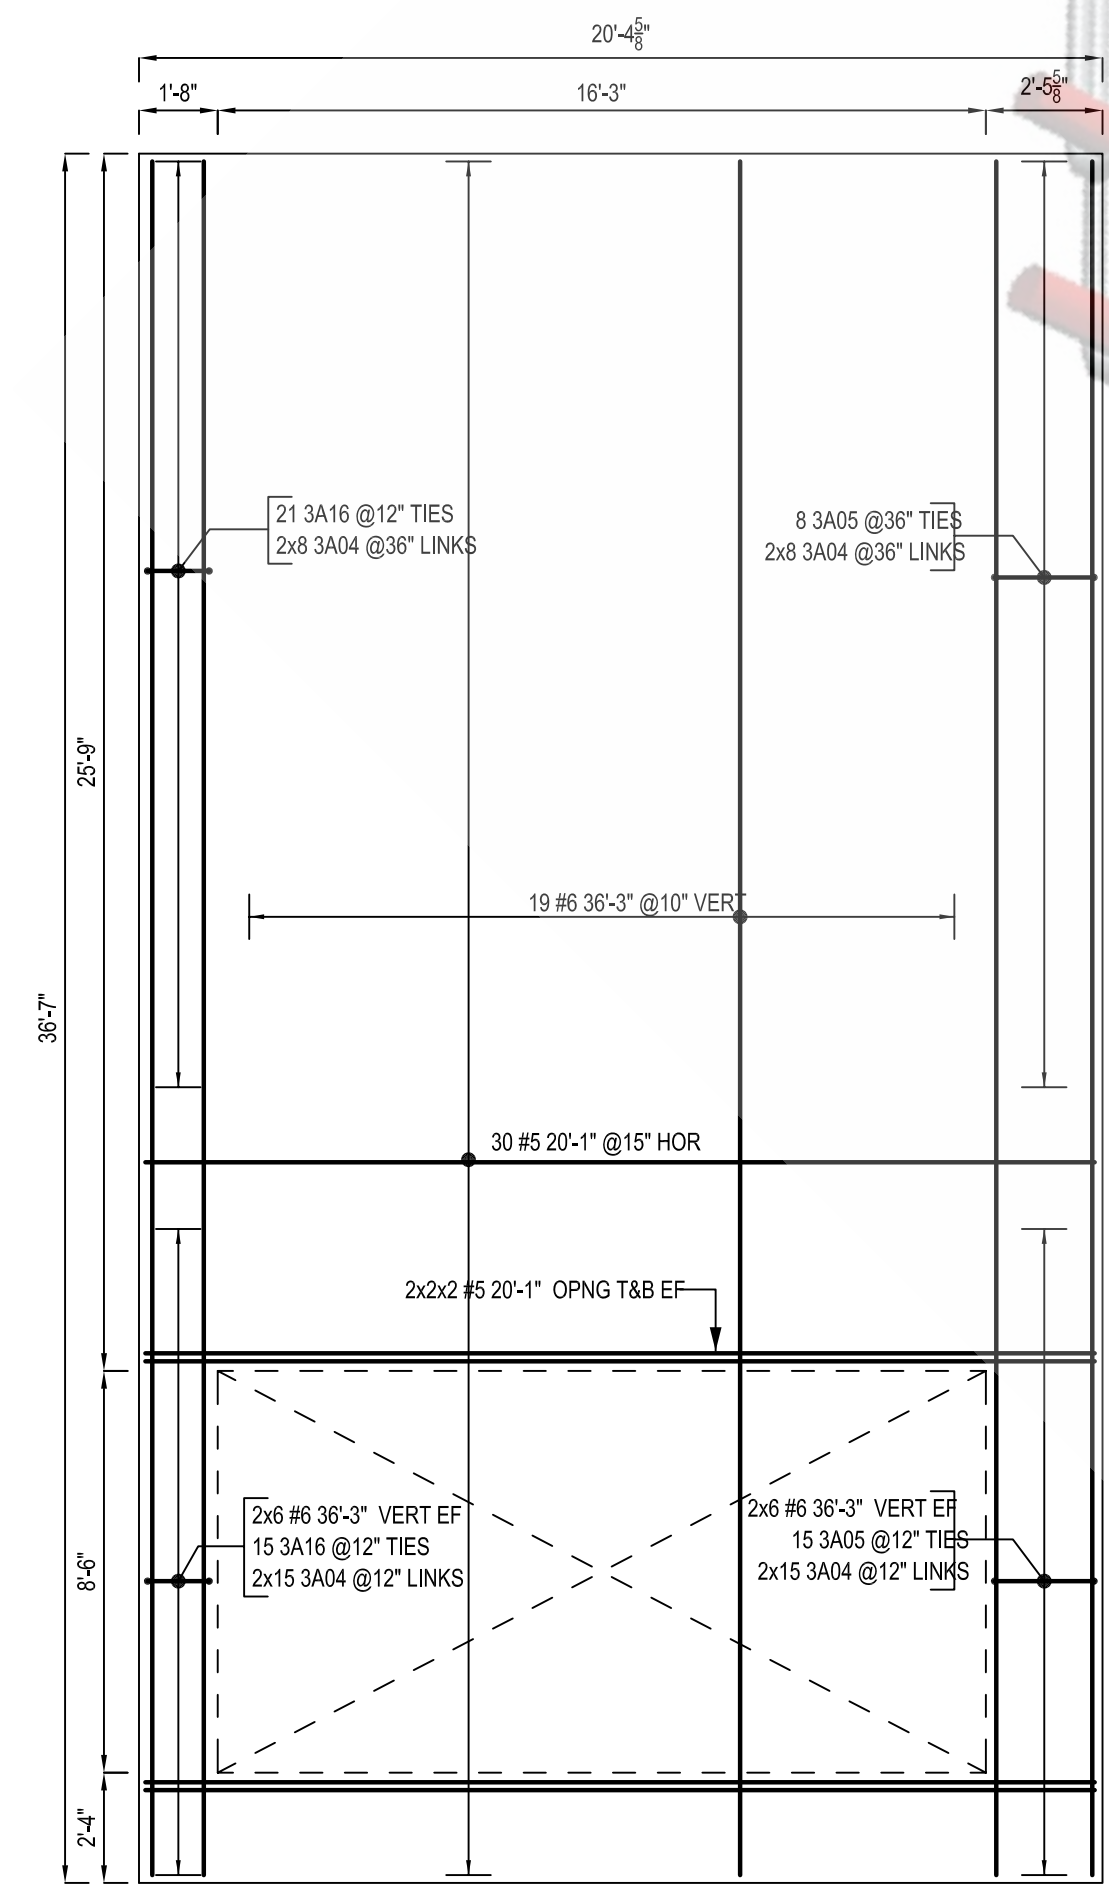


PANEL - W1
SCALE: 1/4"=1'-0"
SDR: P1/T4.0

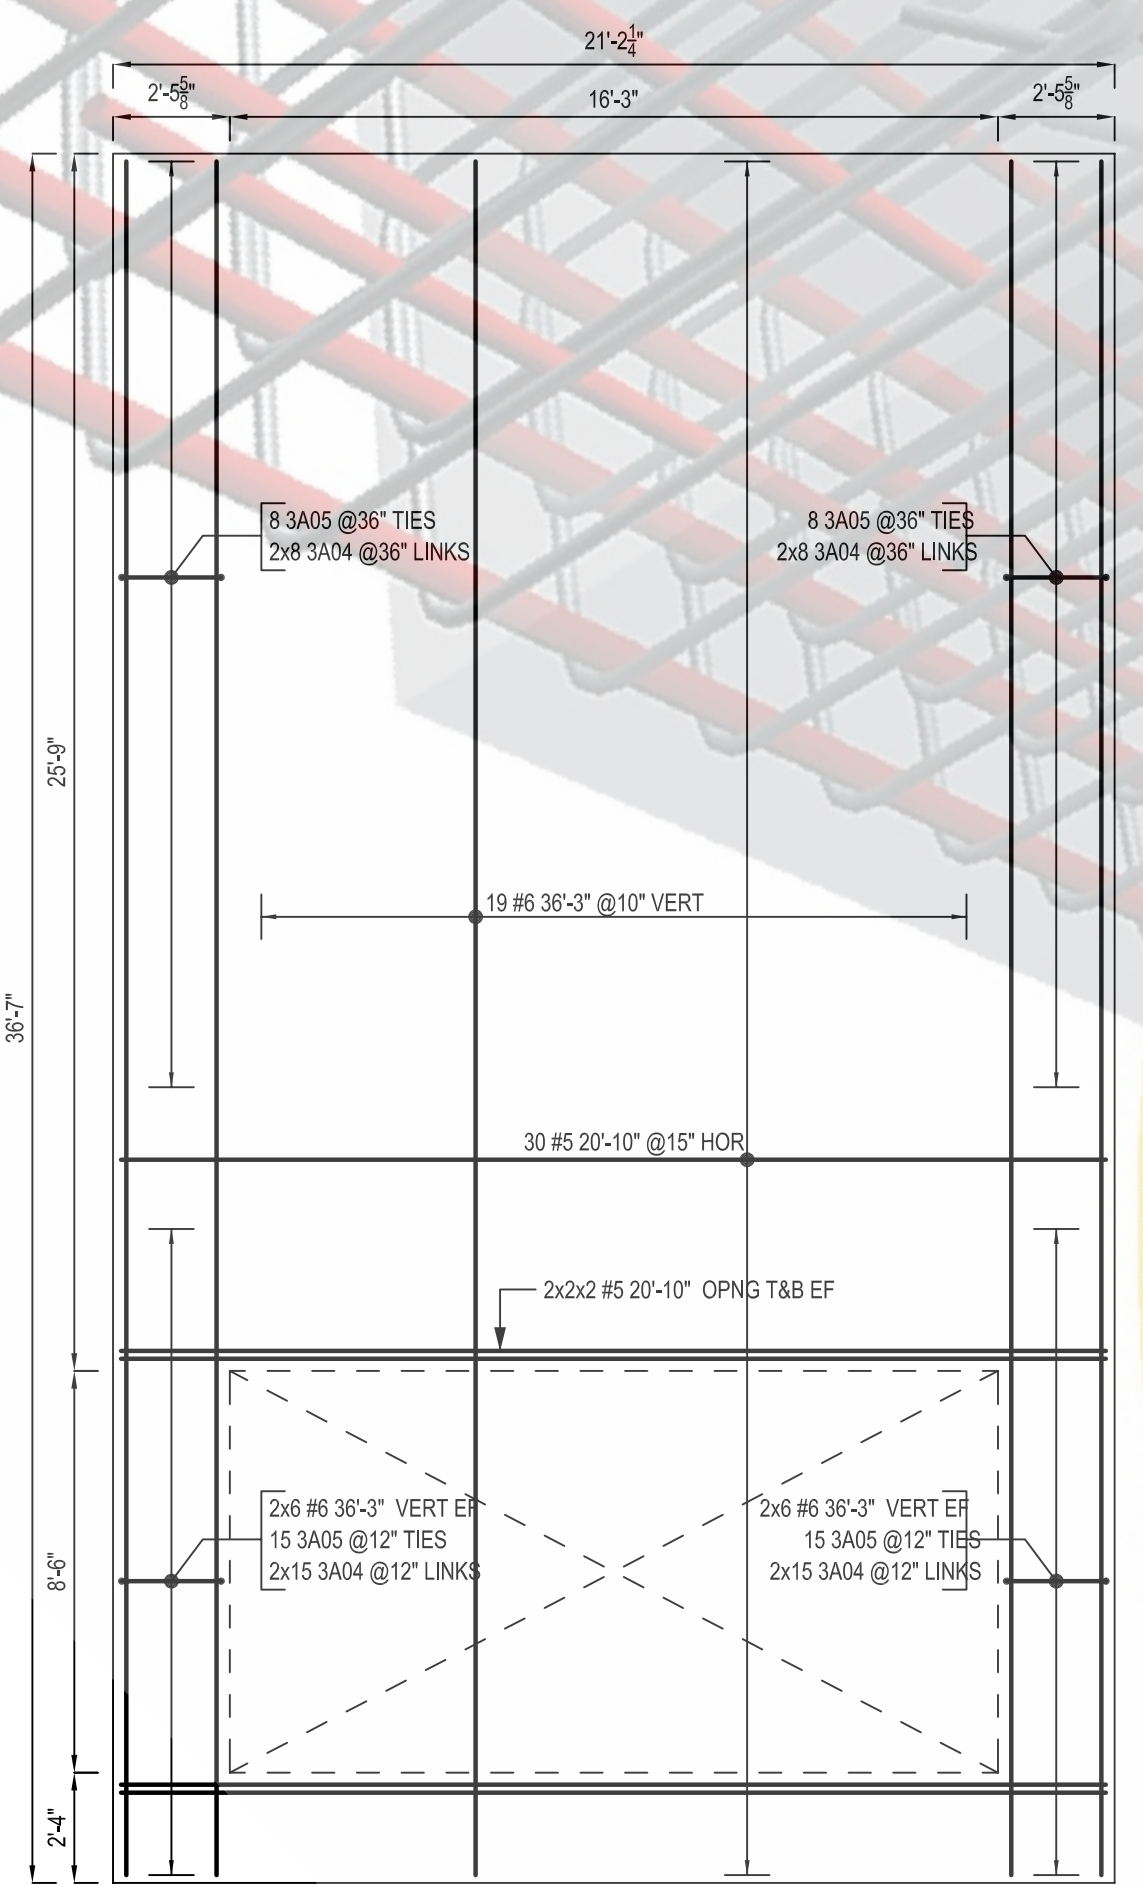


PANEL - W2
SCALE: 1/4"=1'-0"
SDR: P2/T4.0

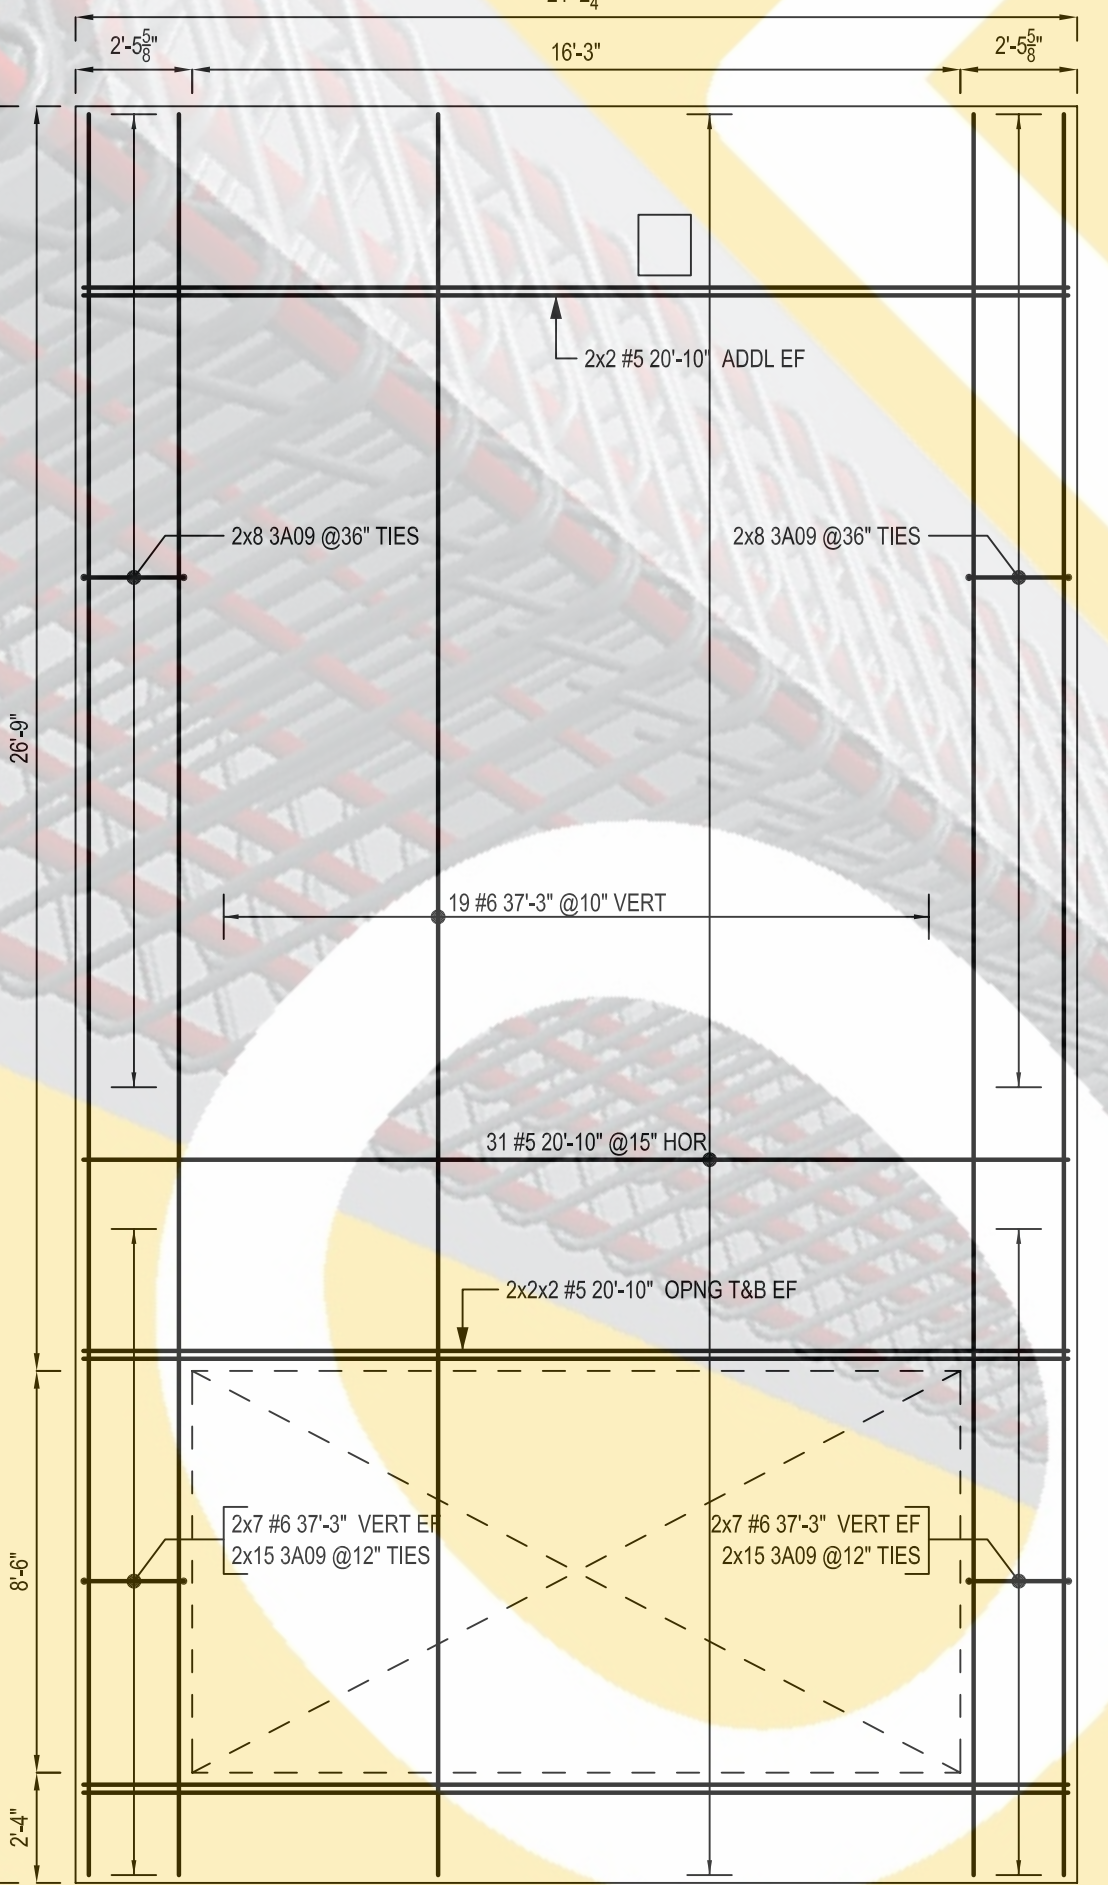

PANEL - W3
SCALE: 1/4"=1'-0"
SDR: P3/T4.0

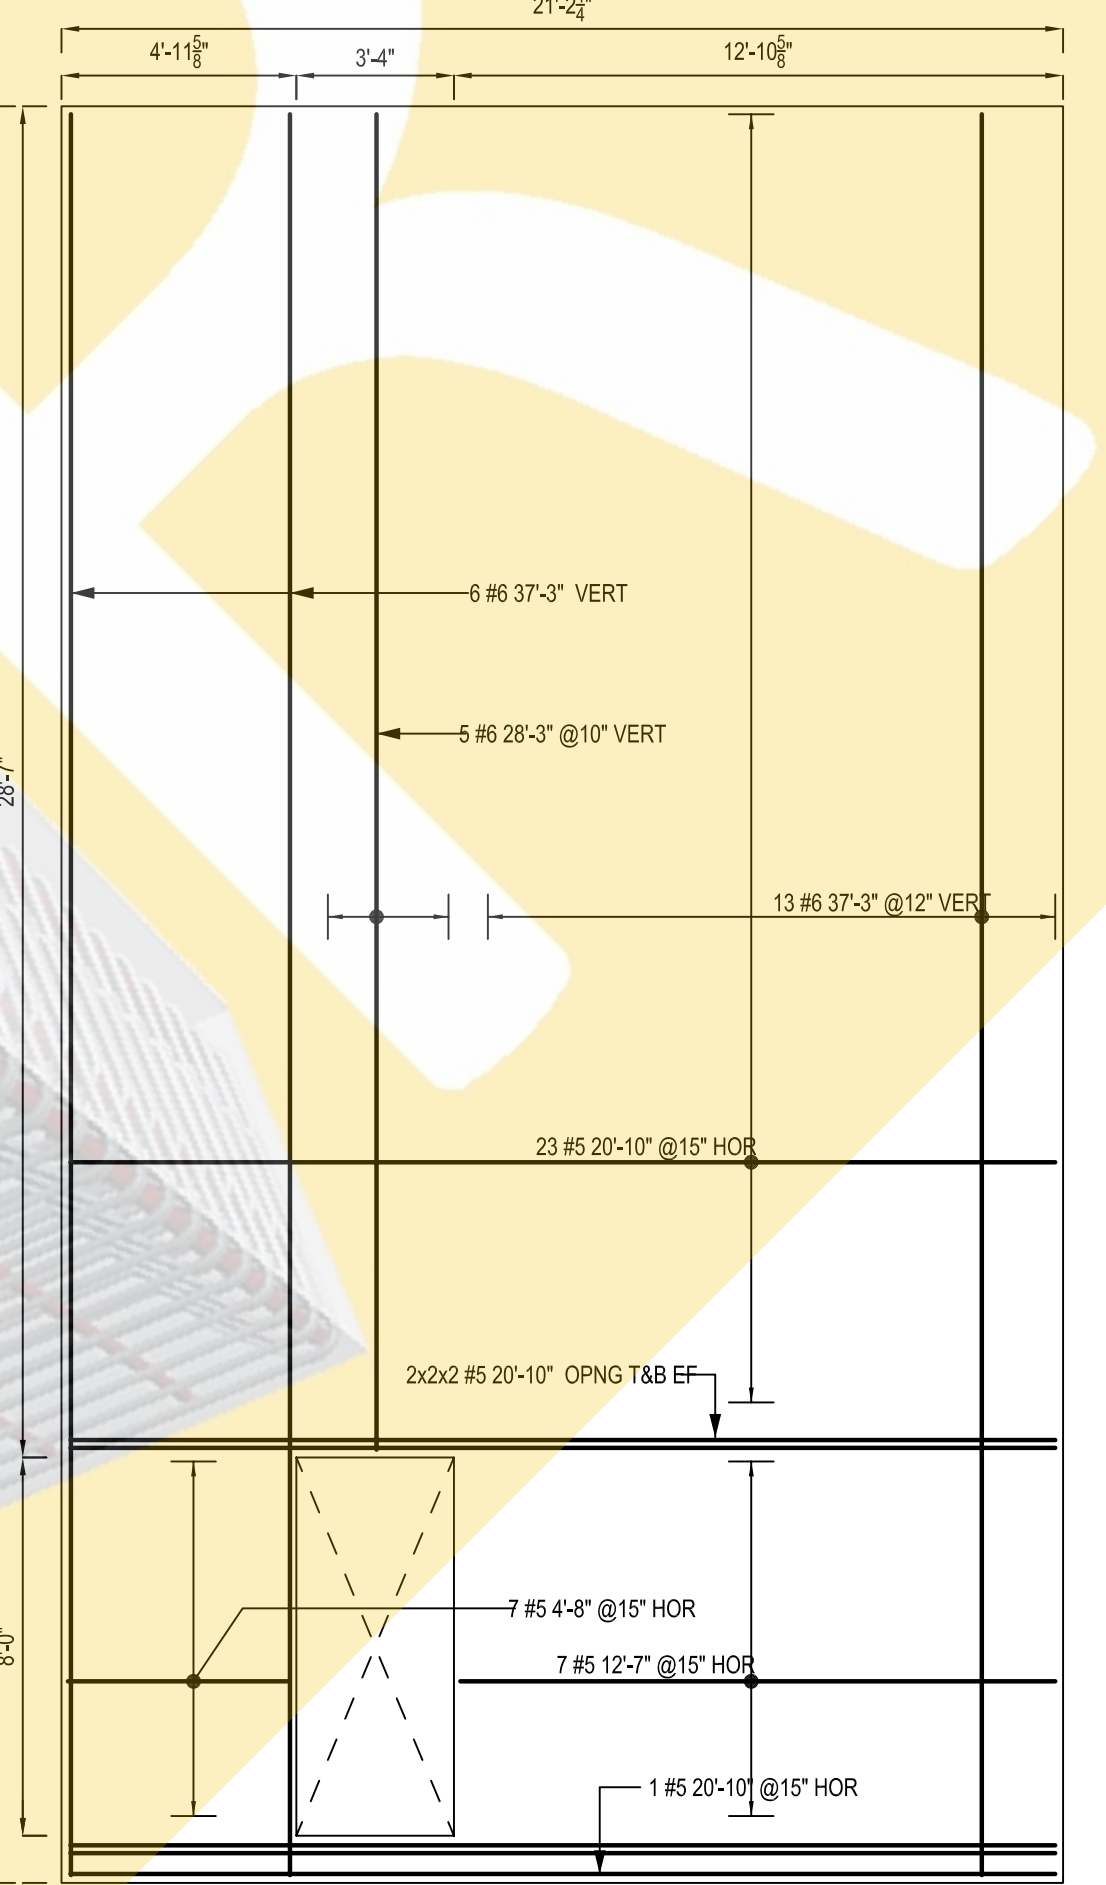


PANEL - W4
SCALE: 1/4"=1'-0"
SDR: P4/T4.0

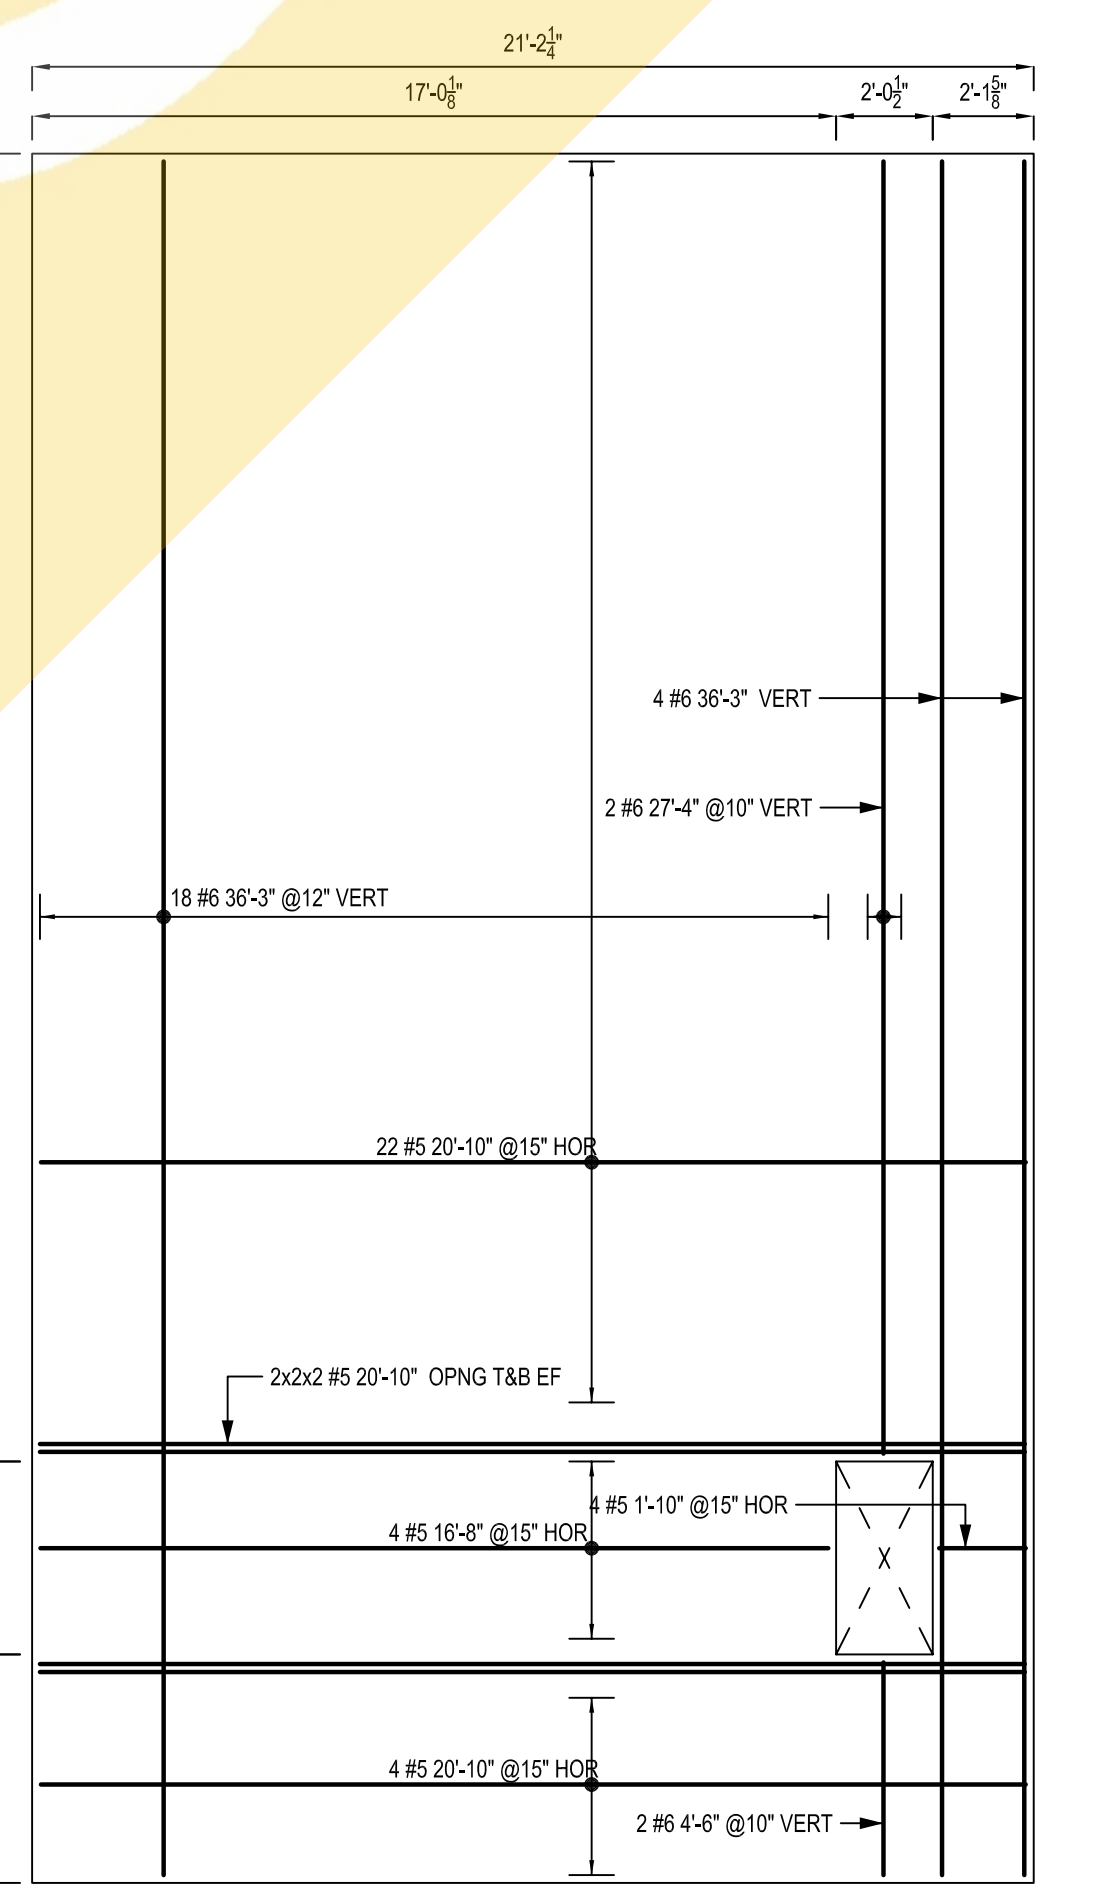


PANEL - W5
SCALE: 1/4"=1'-0"
SDR: P5/T4.0

ONCE REBAR SERVICES

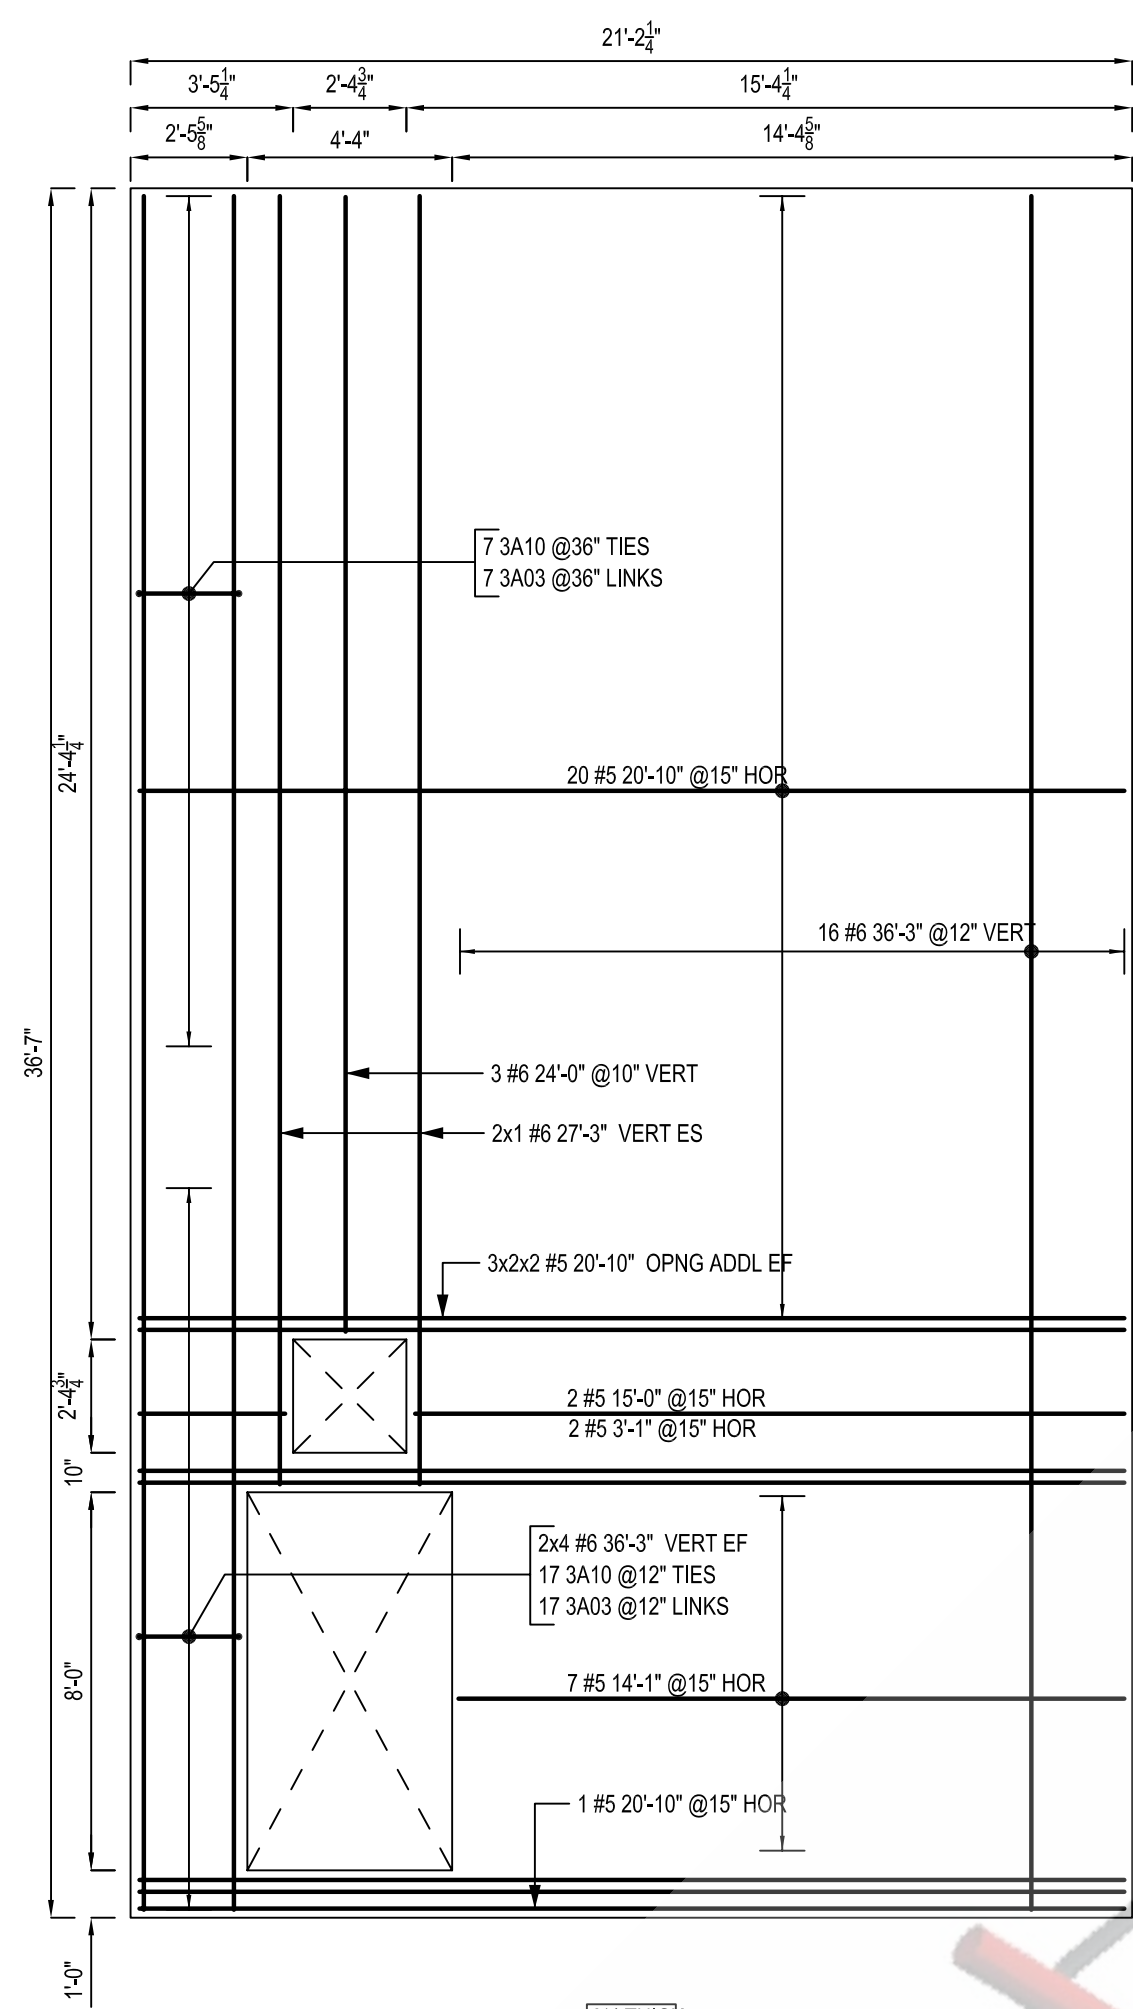


PANEL - W6
SCALE: 1/4"=1'-0"
SDR: P6/T4.0

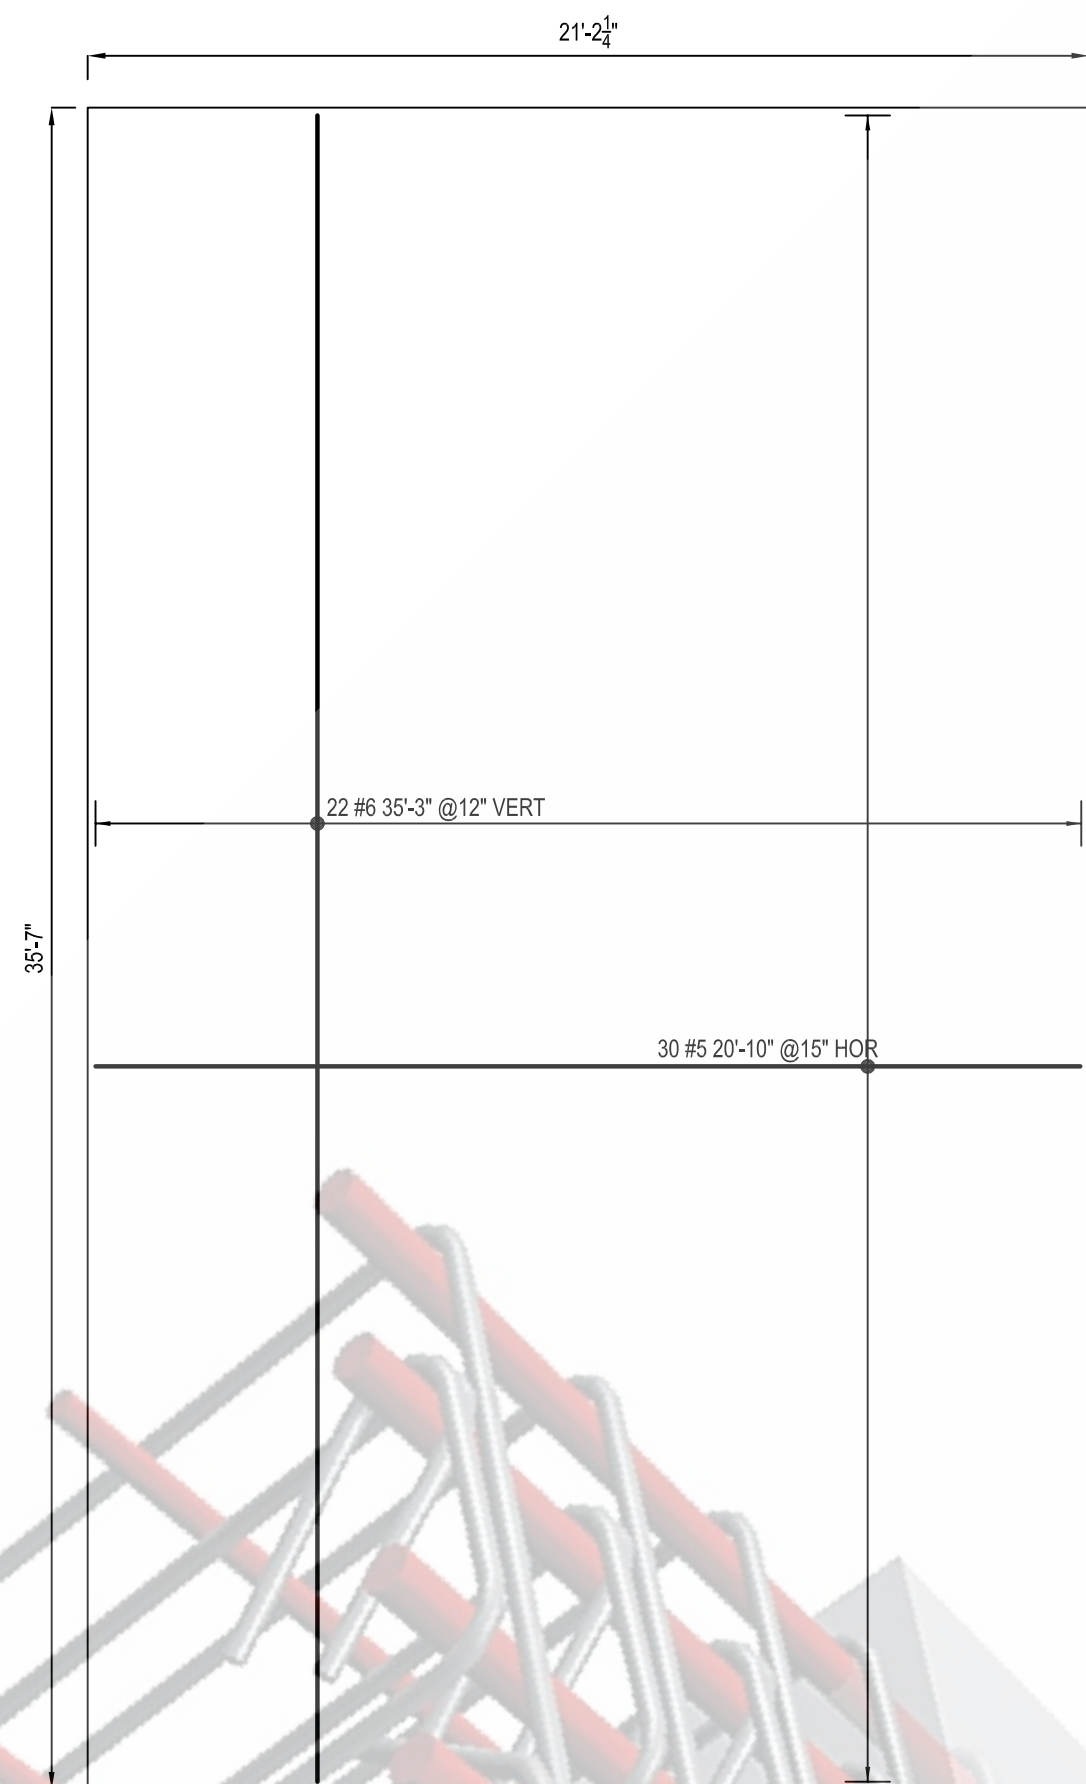


PANEL - W7
SCALE: 1/4"=1'-0"
SDR: P7/T4.0




PANEL - W8
SCALE: 1/4"=1'-0"
SDR: P8/T4.0

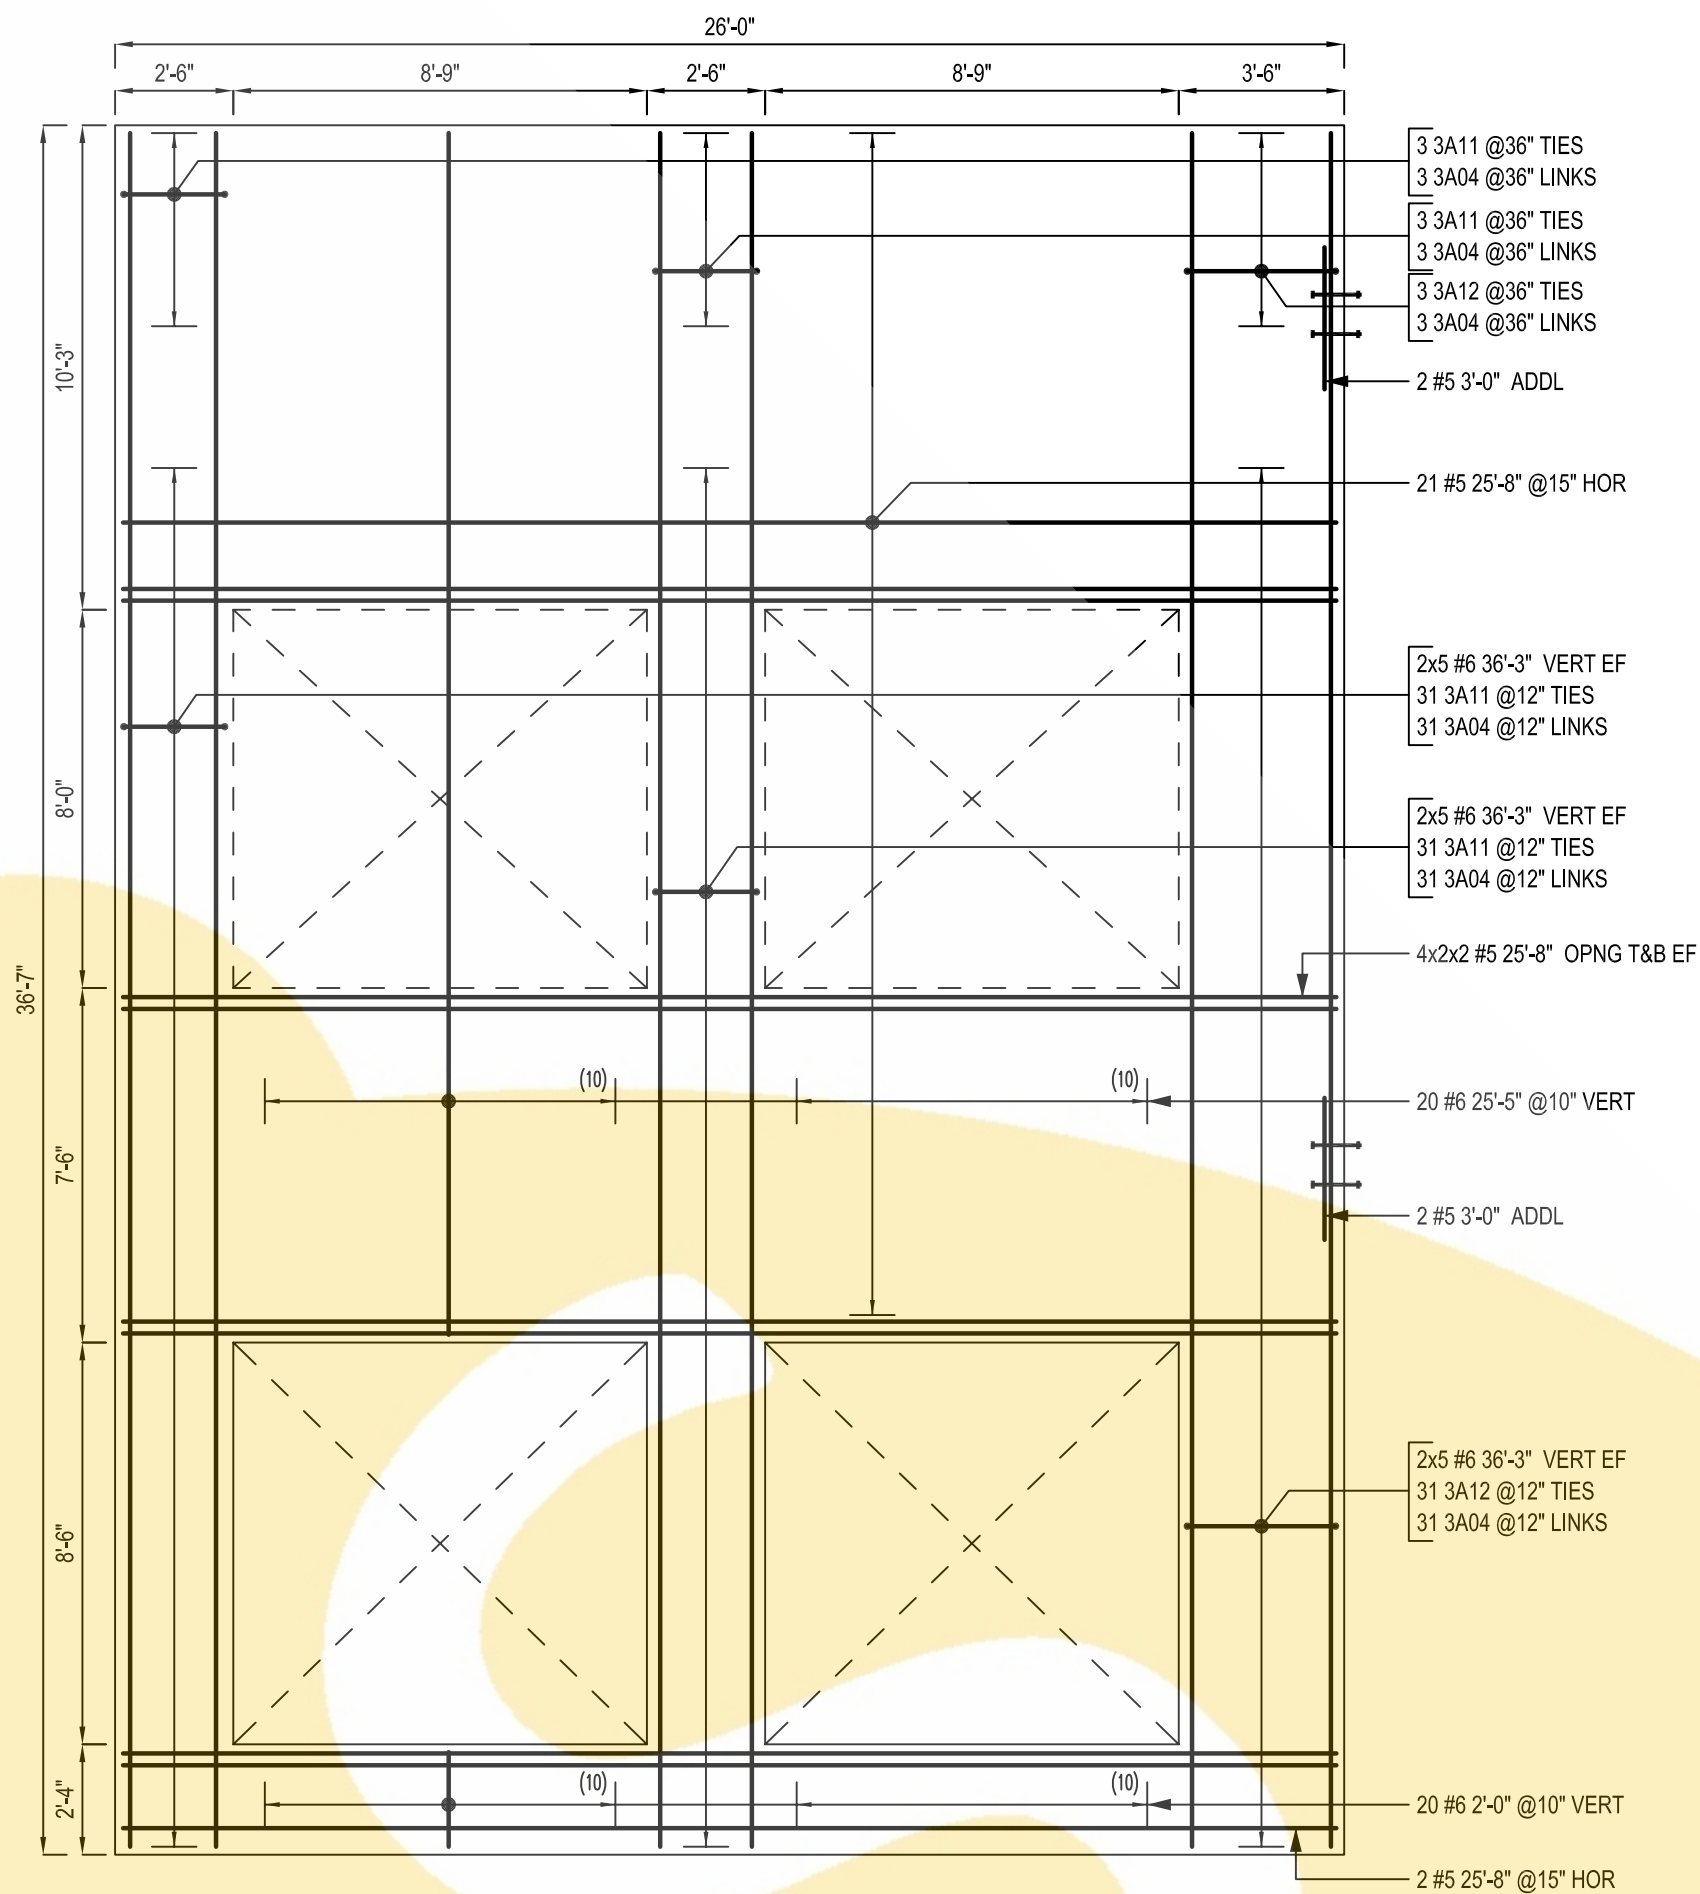


PANEL - S1
SCALE: 1/4"=1'-0"
SDR: P21/T4.2

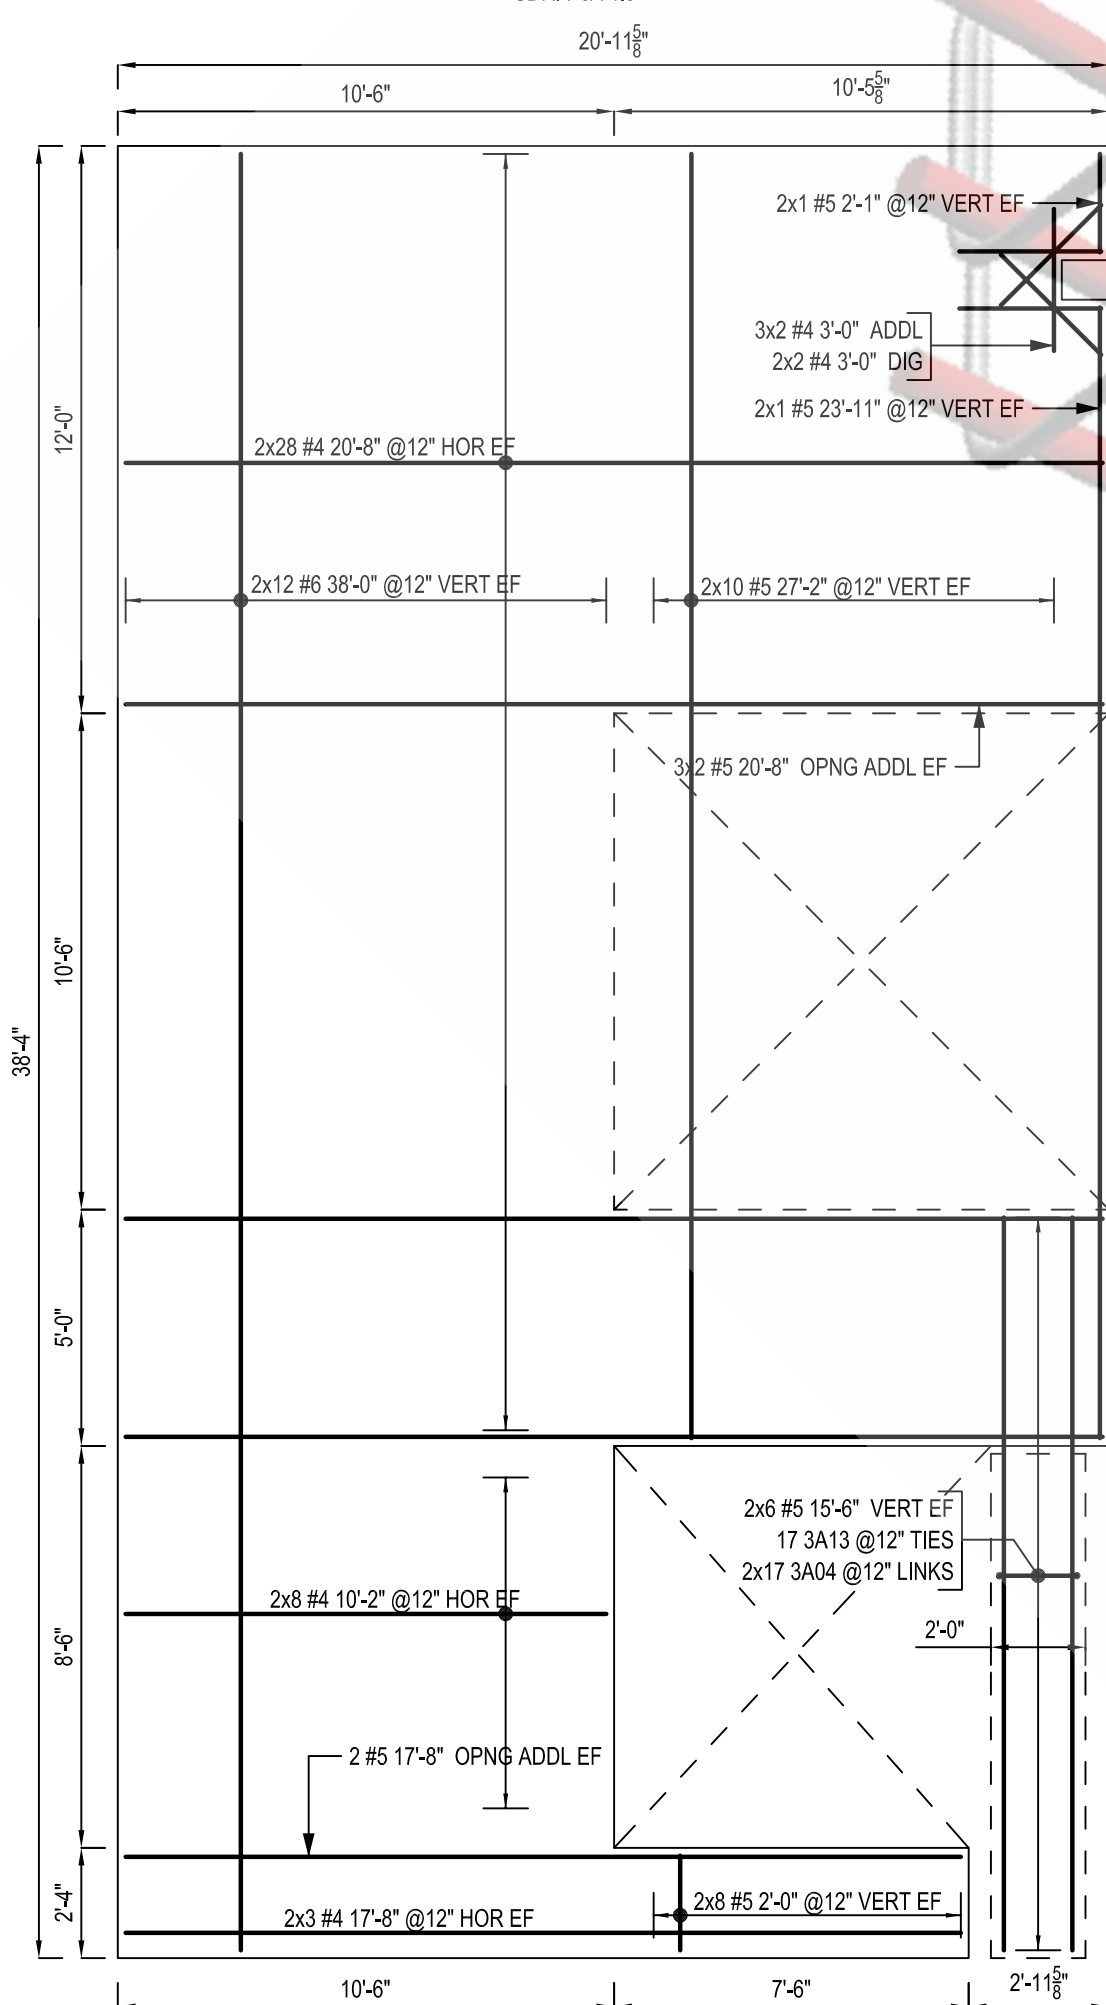


PANEL - S2
SCALE: 1/4"=1'-0"
SDR: P22/T4.2

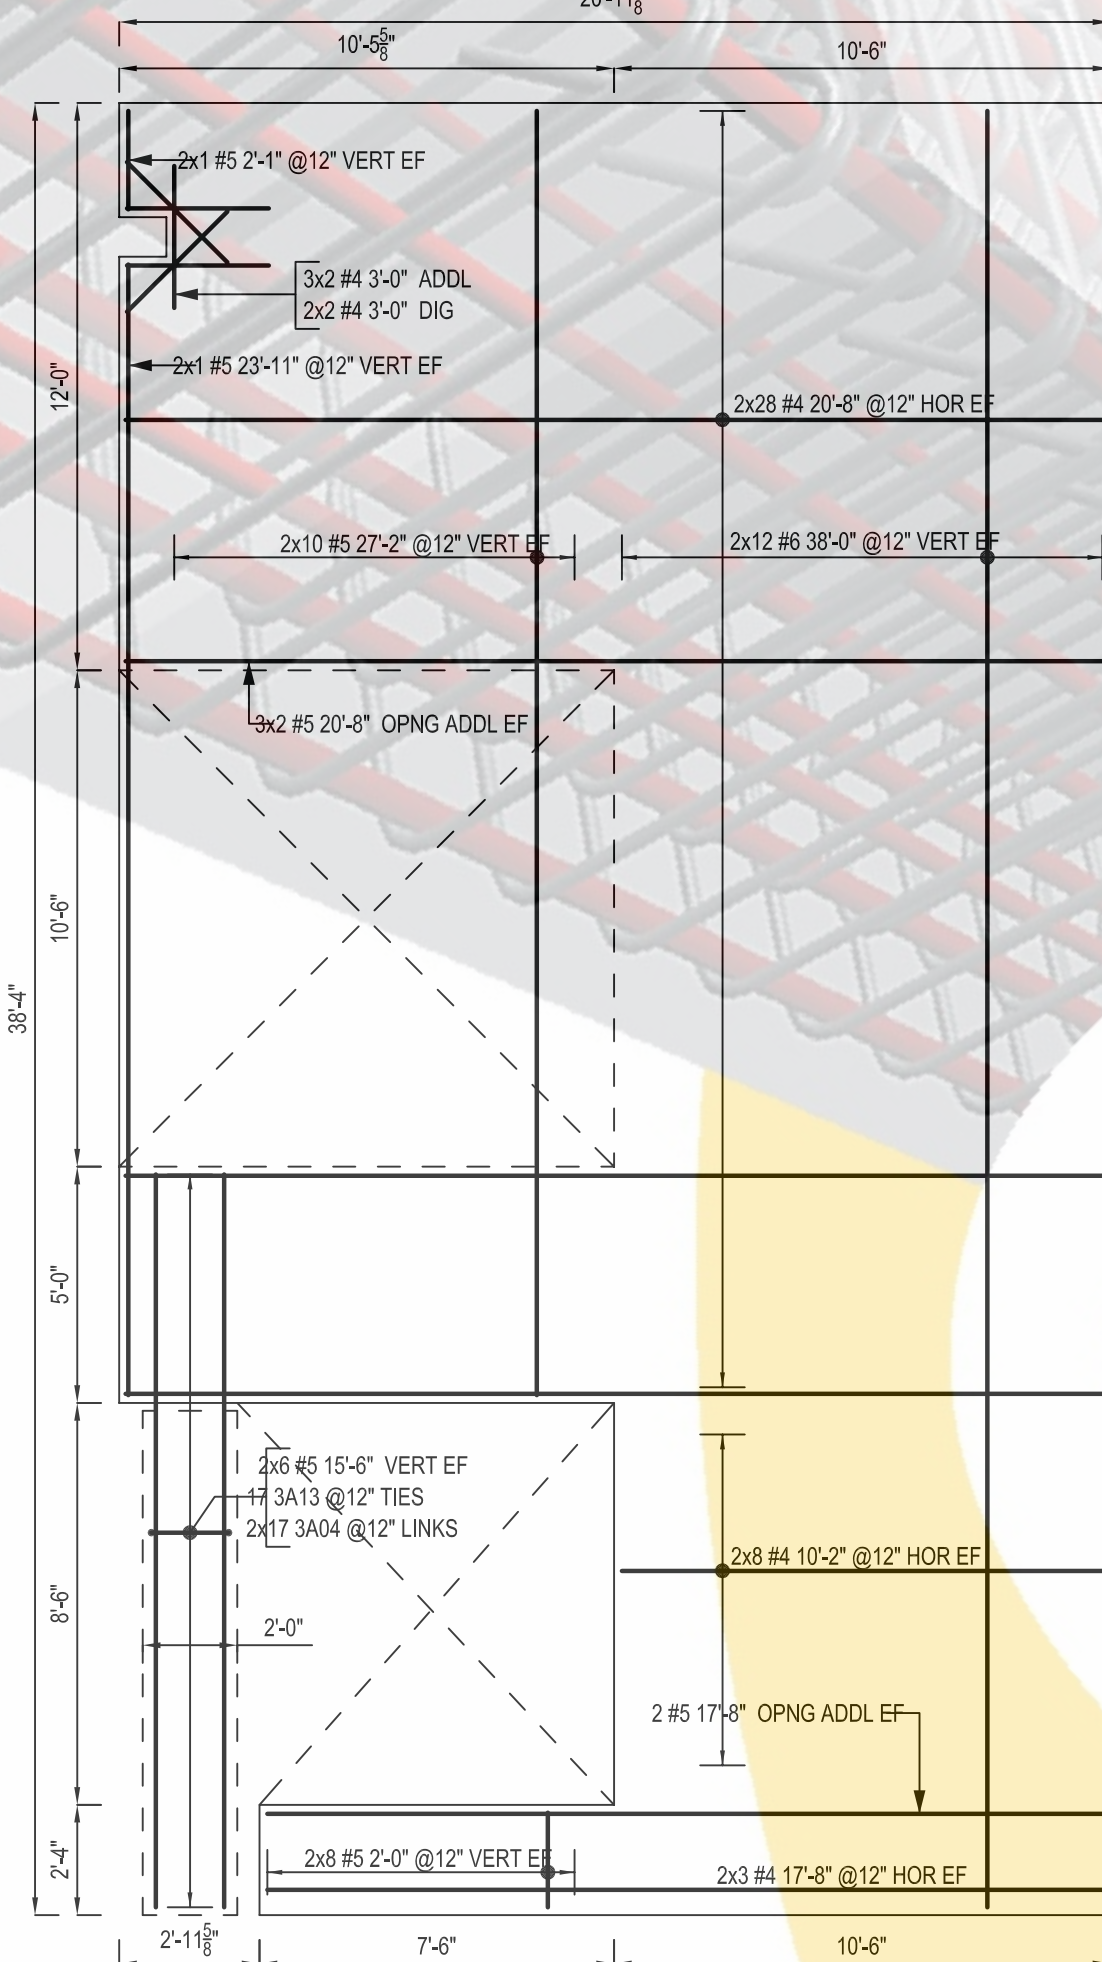

PANEL - S3
SCALE: 1/4"=1'-0"
SDR: P23/T4.2

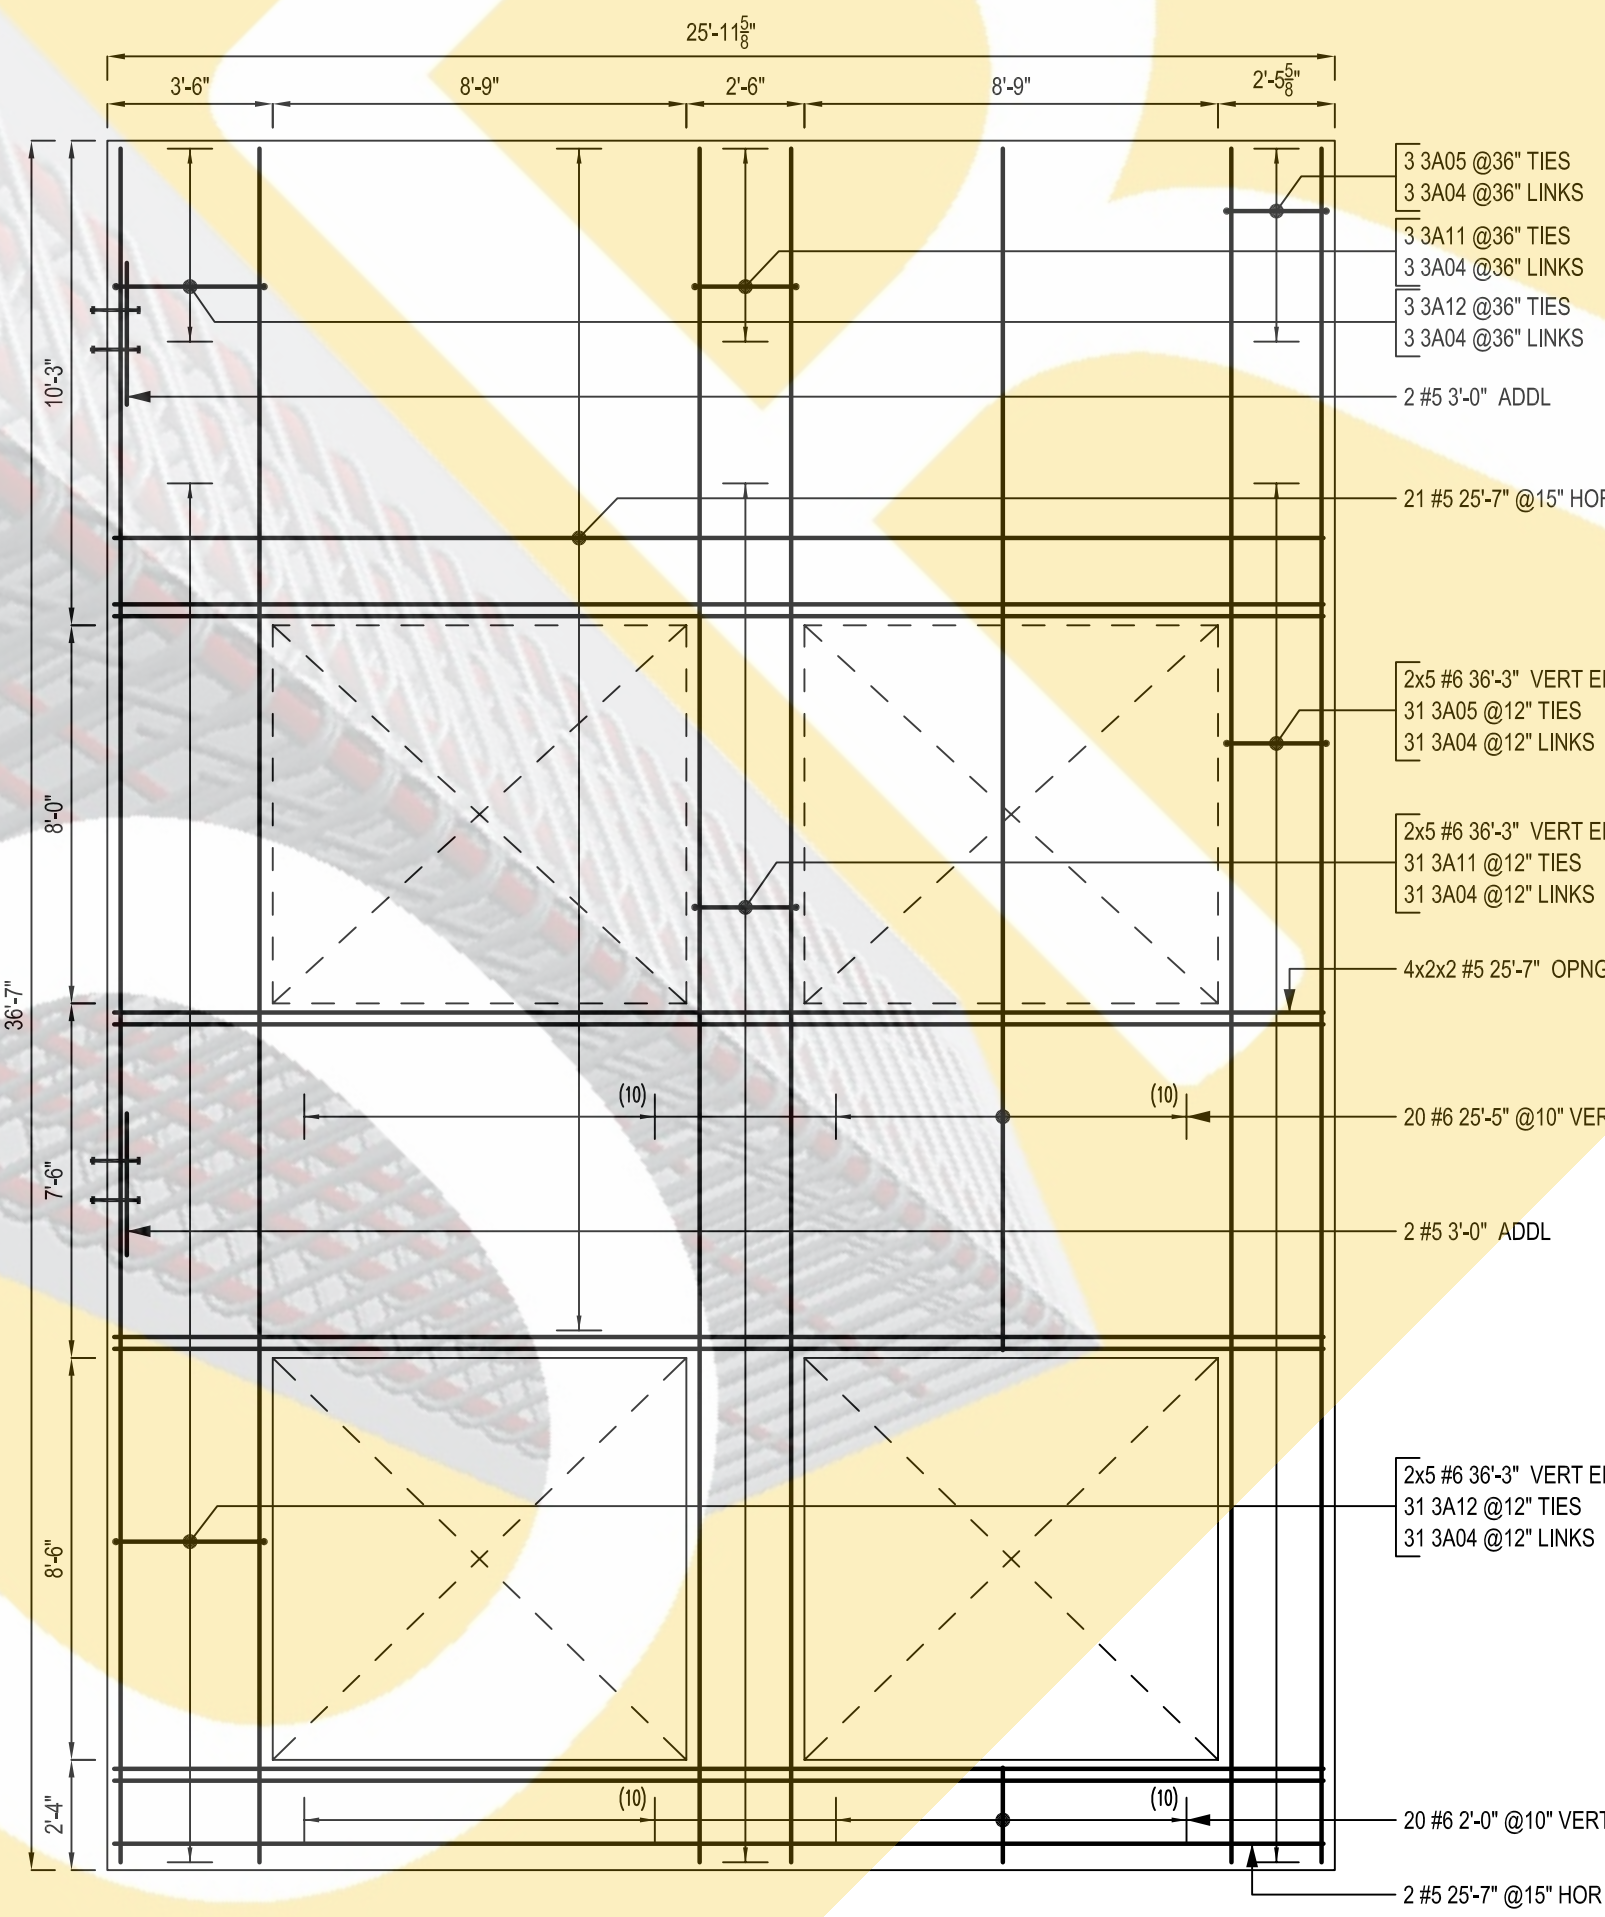


PANEL - S4
SCALE: 1/4"=1'-0"
SDR: P24/T4.2

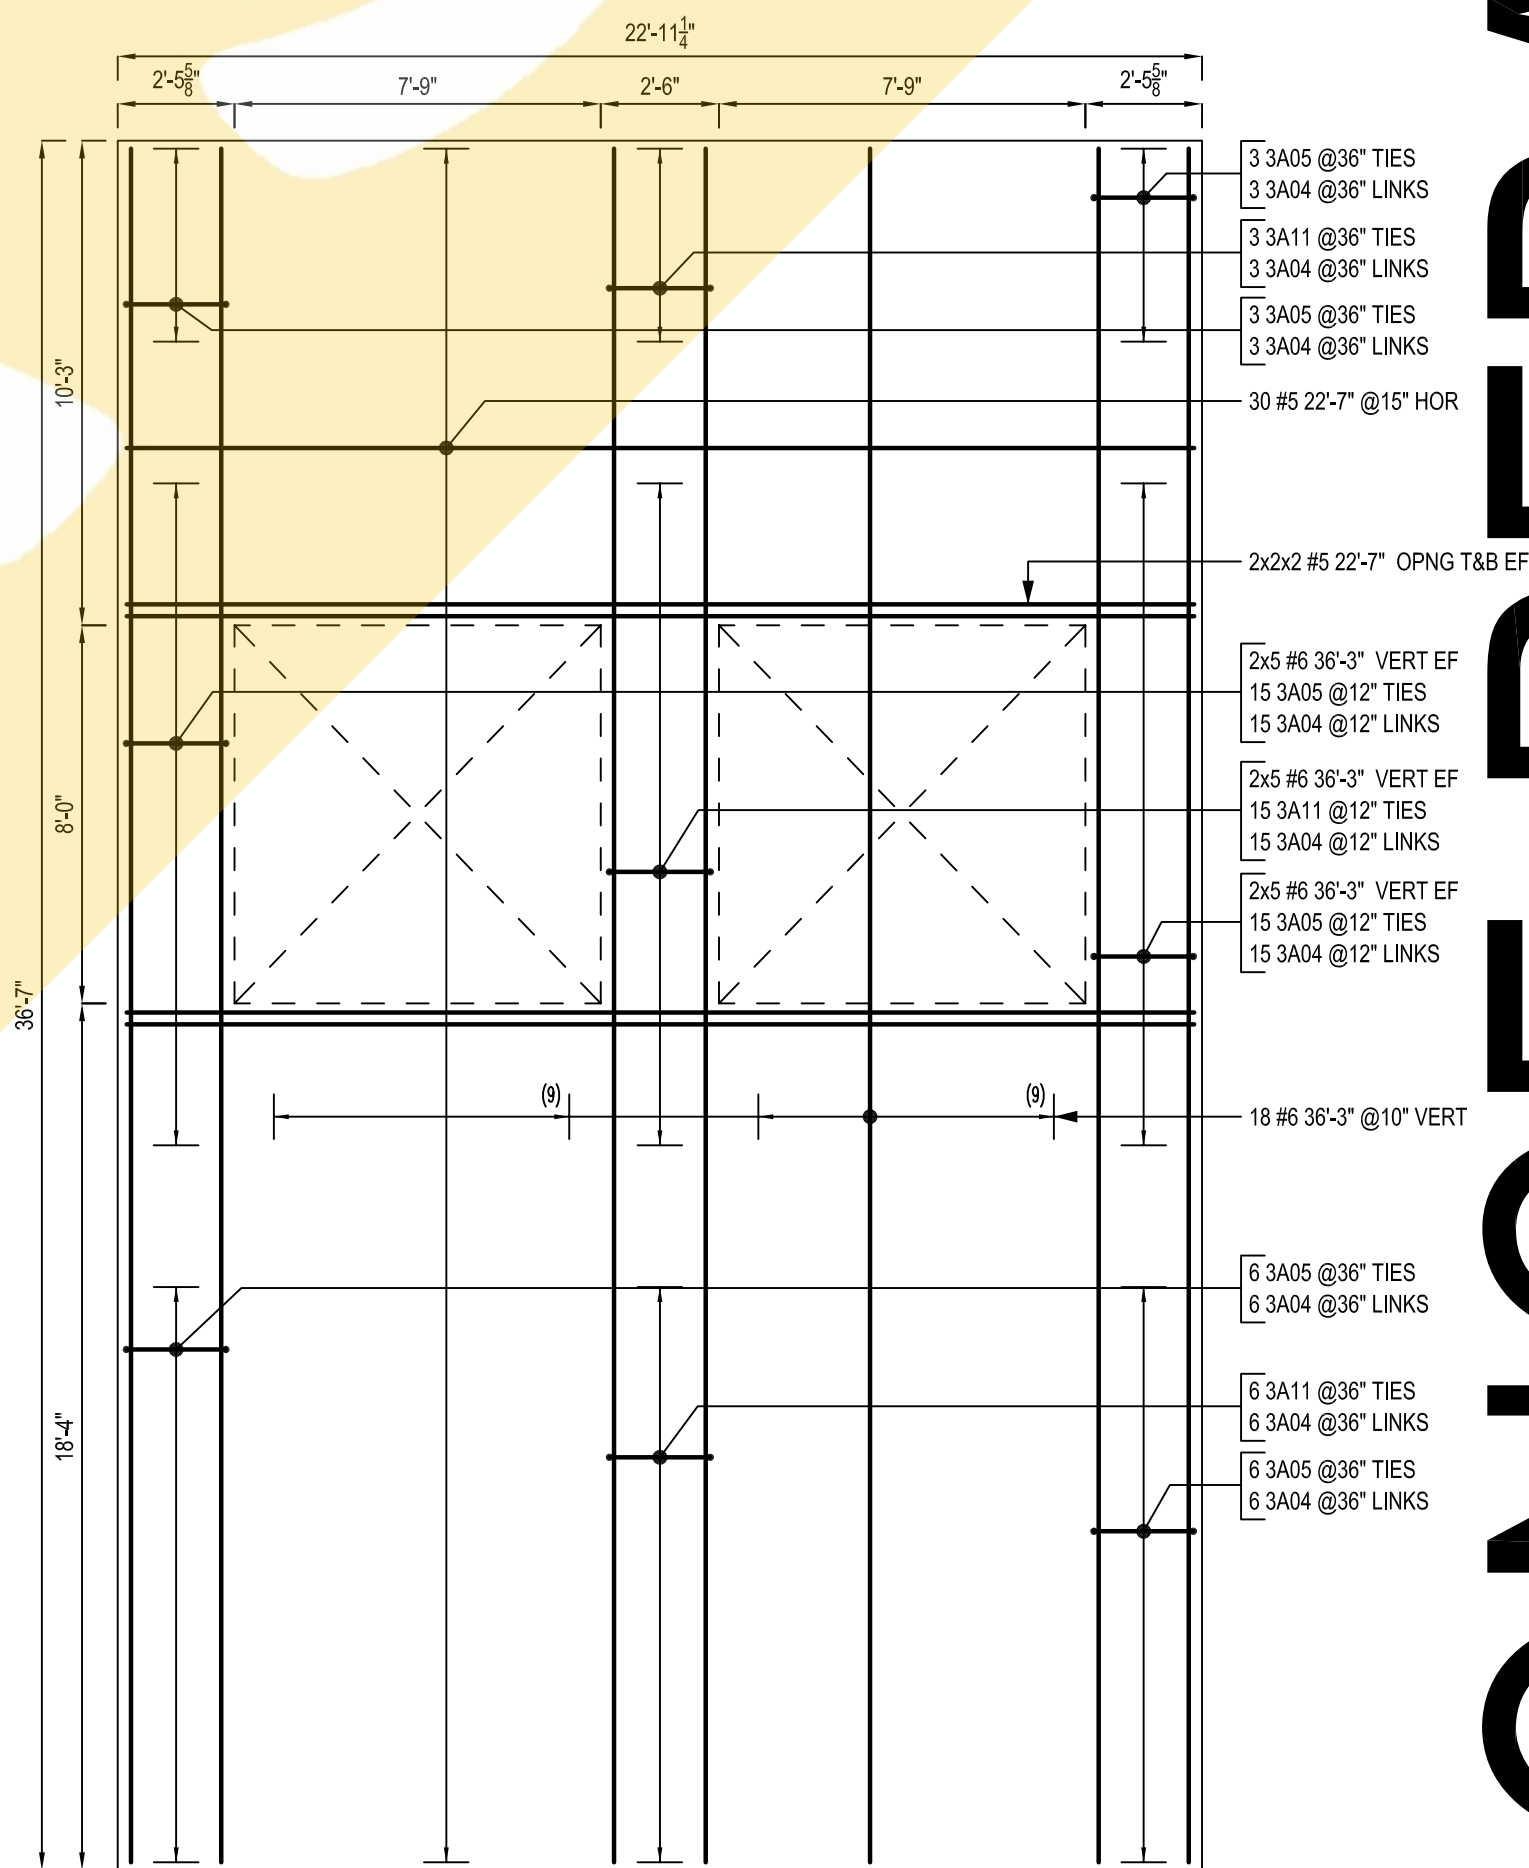


PANEL - S5
SCALE: 1/4"=1'-0"
SDR: P25/T4.2


ONCE REBAR SERVICES

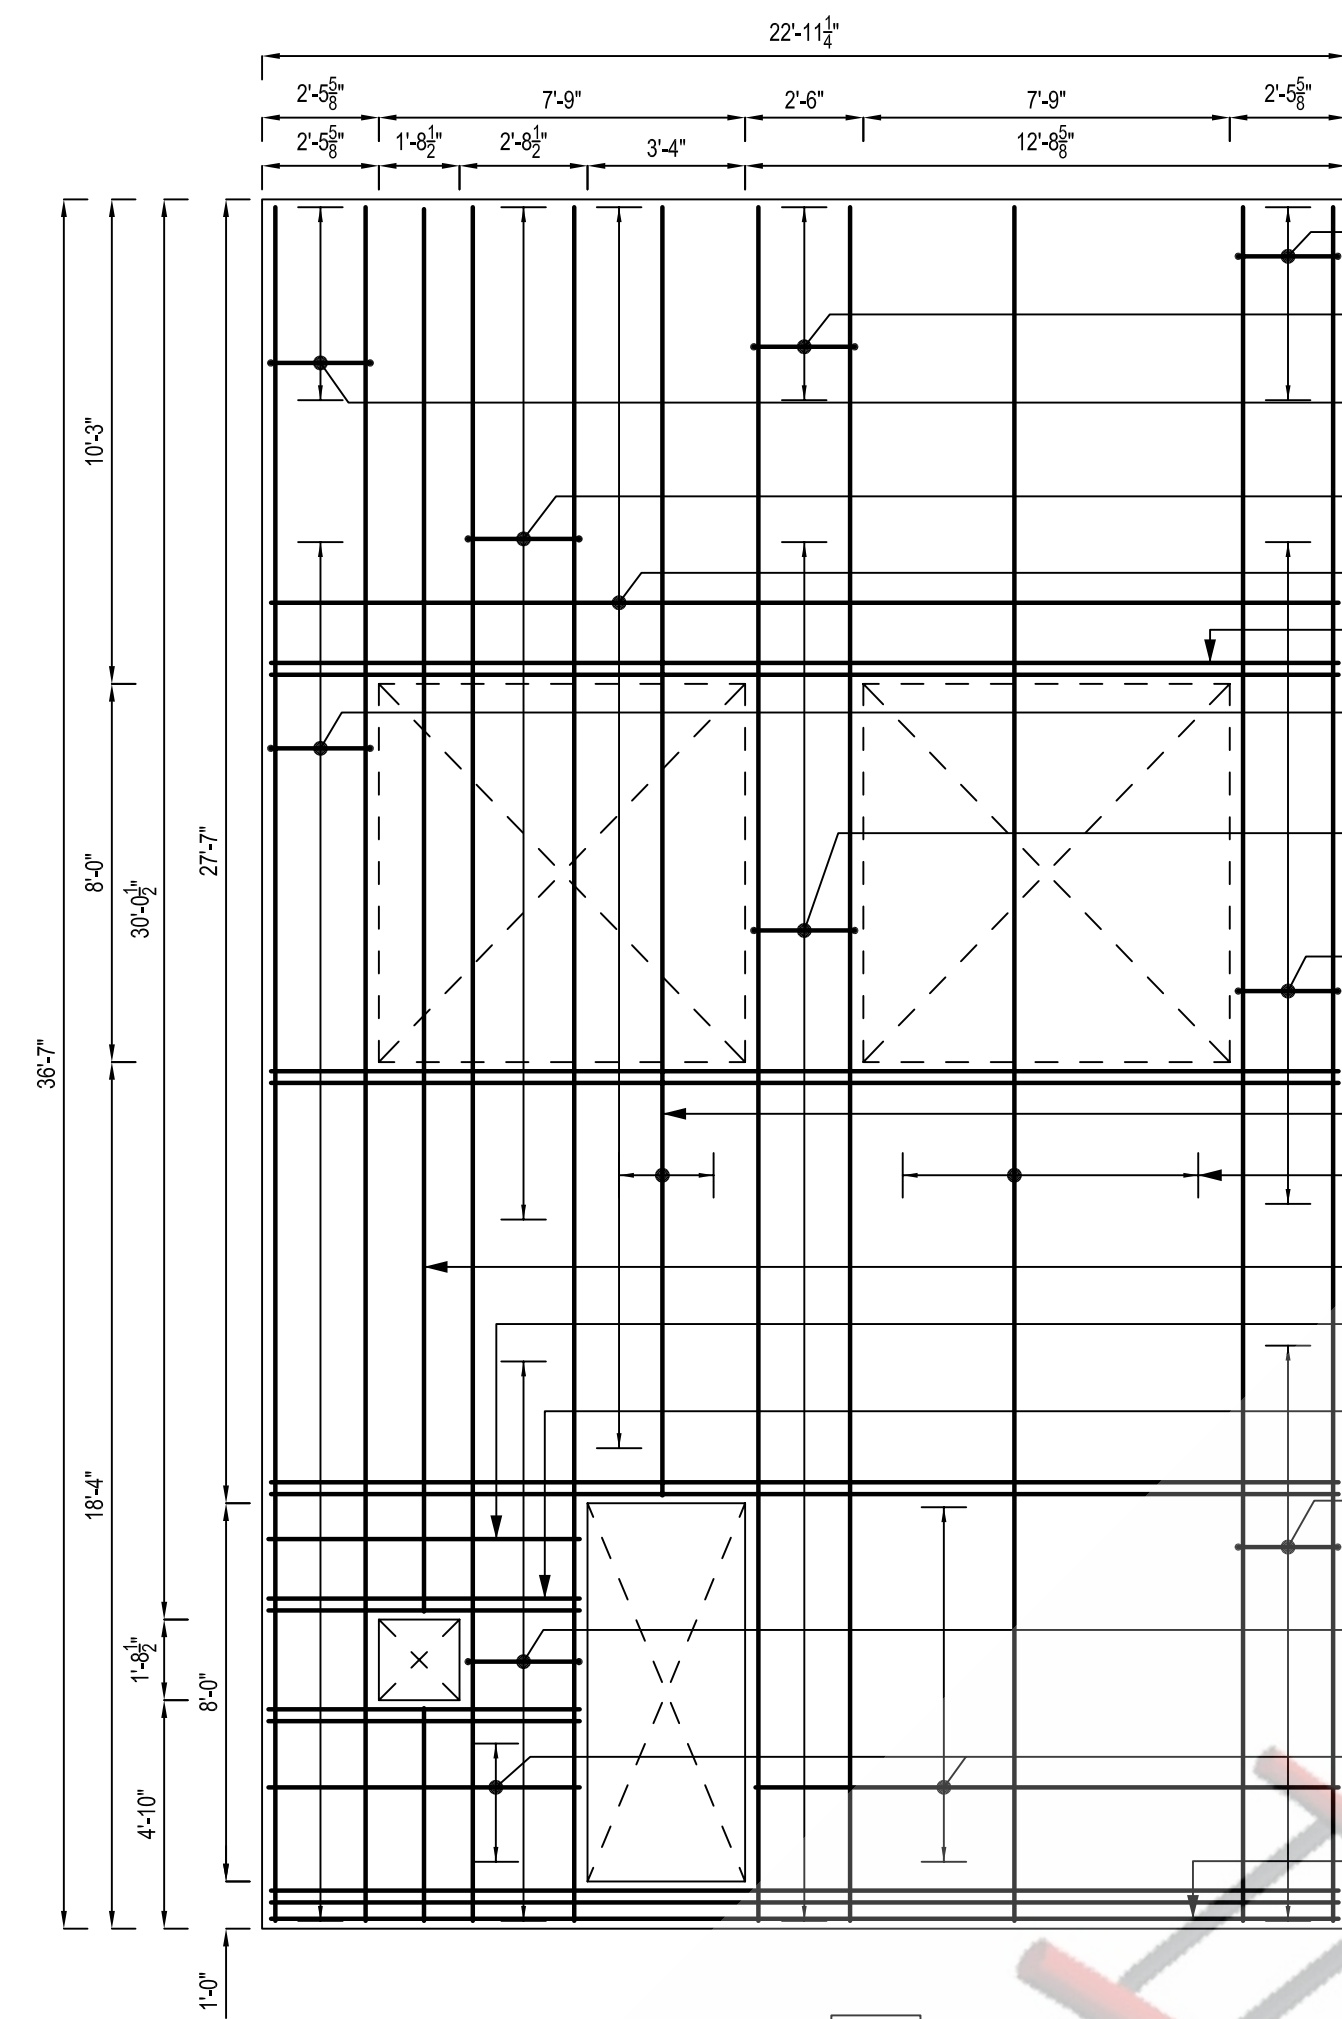


PANEL - S6
SCALE: 1/4"=1'-0"
SDR: P26/T4.2

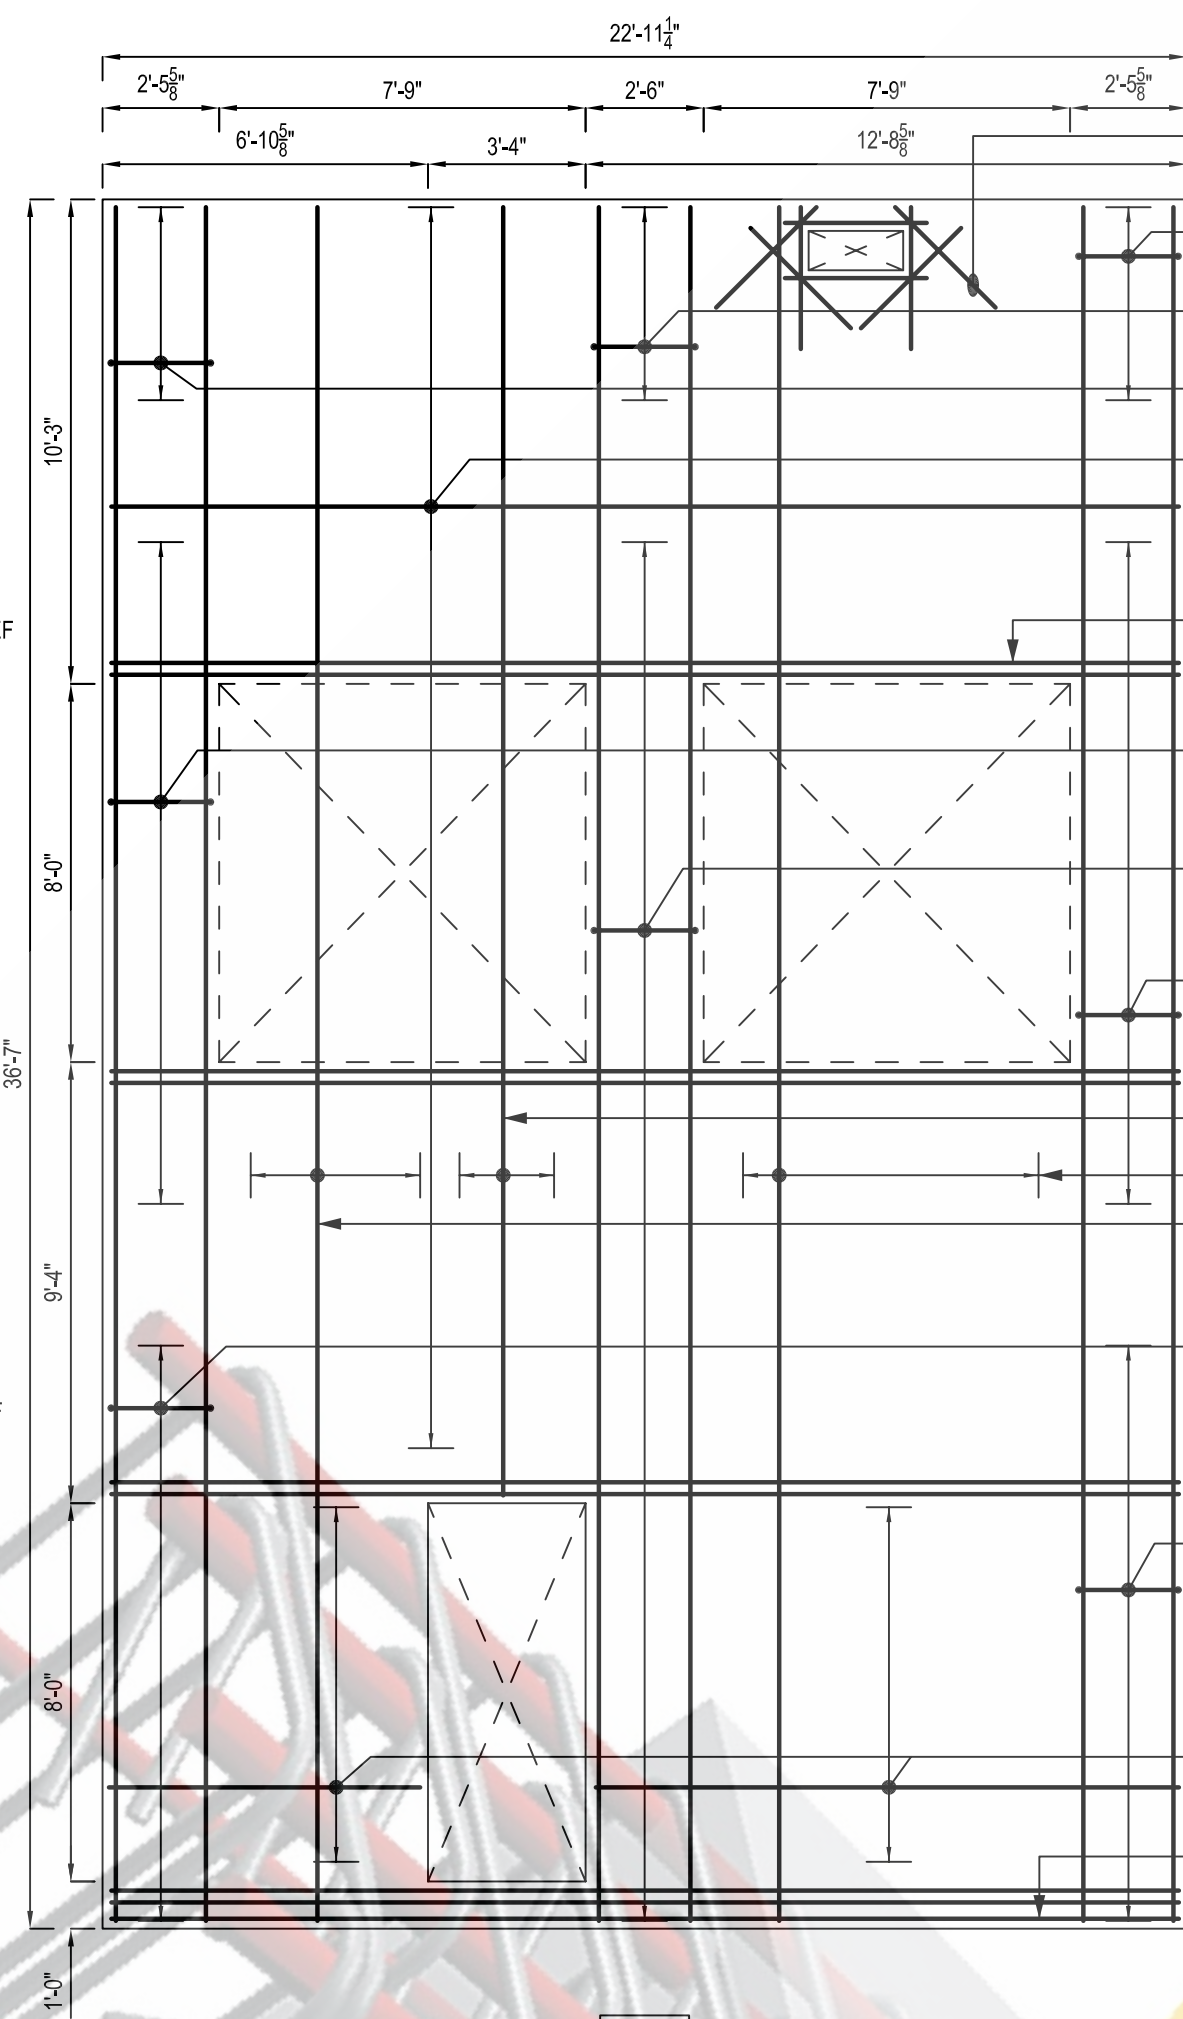


PANEL - S7
SCALE: 1/4"=1'-0"
SDR: P27/T4.3

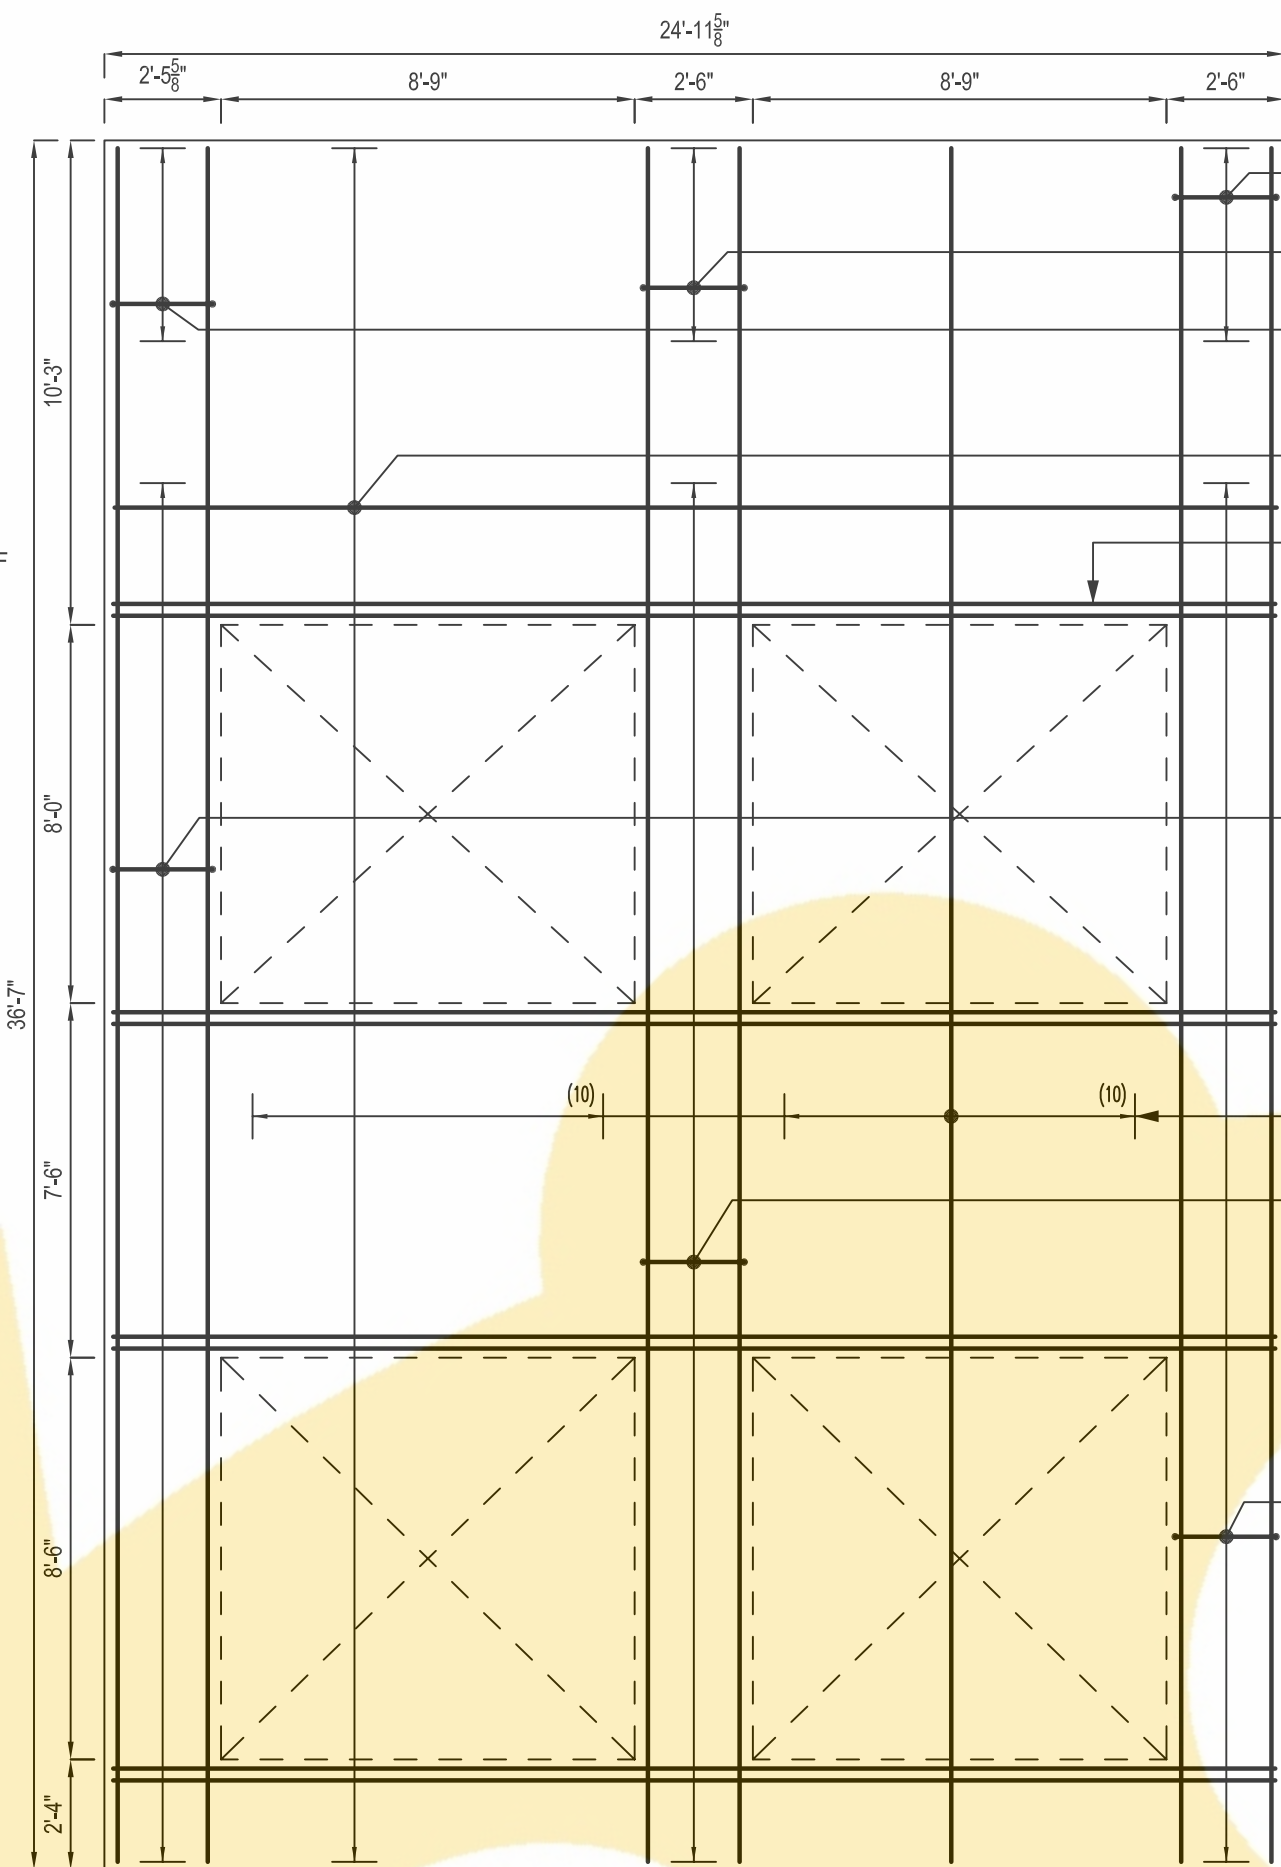


PANEL - S8
SCALE: 1/4"=1'-0"
SDR: P28/T4.3

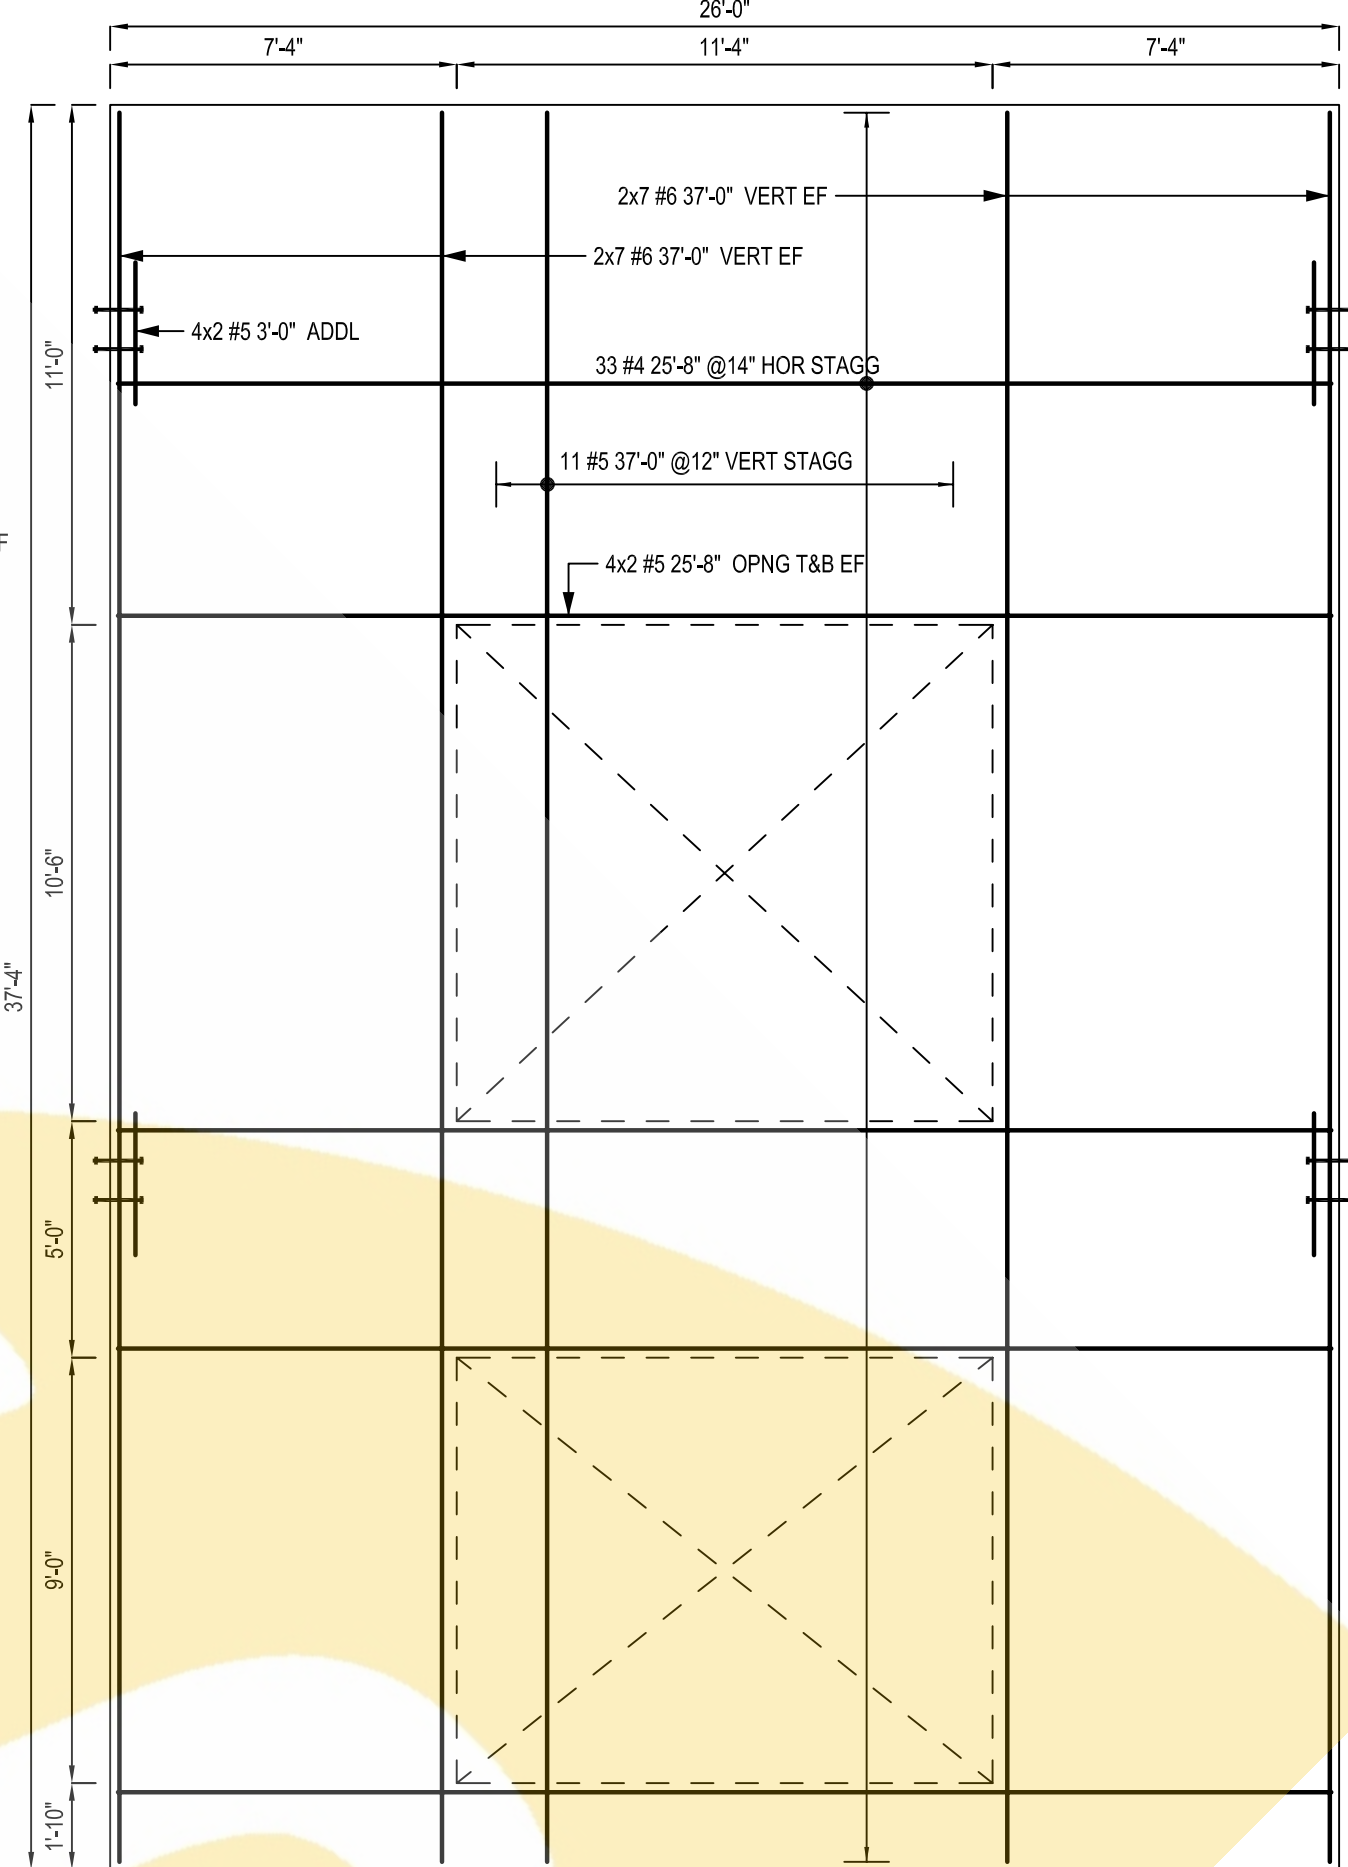


PANEL - S9
SCALE: 1/4"=1'-0"
SDR: P29/T4.3

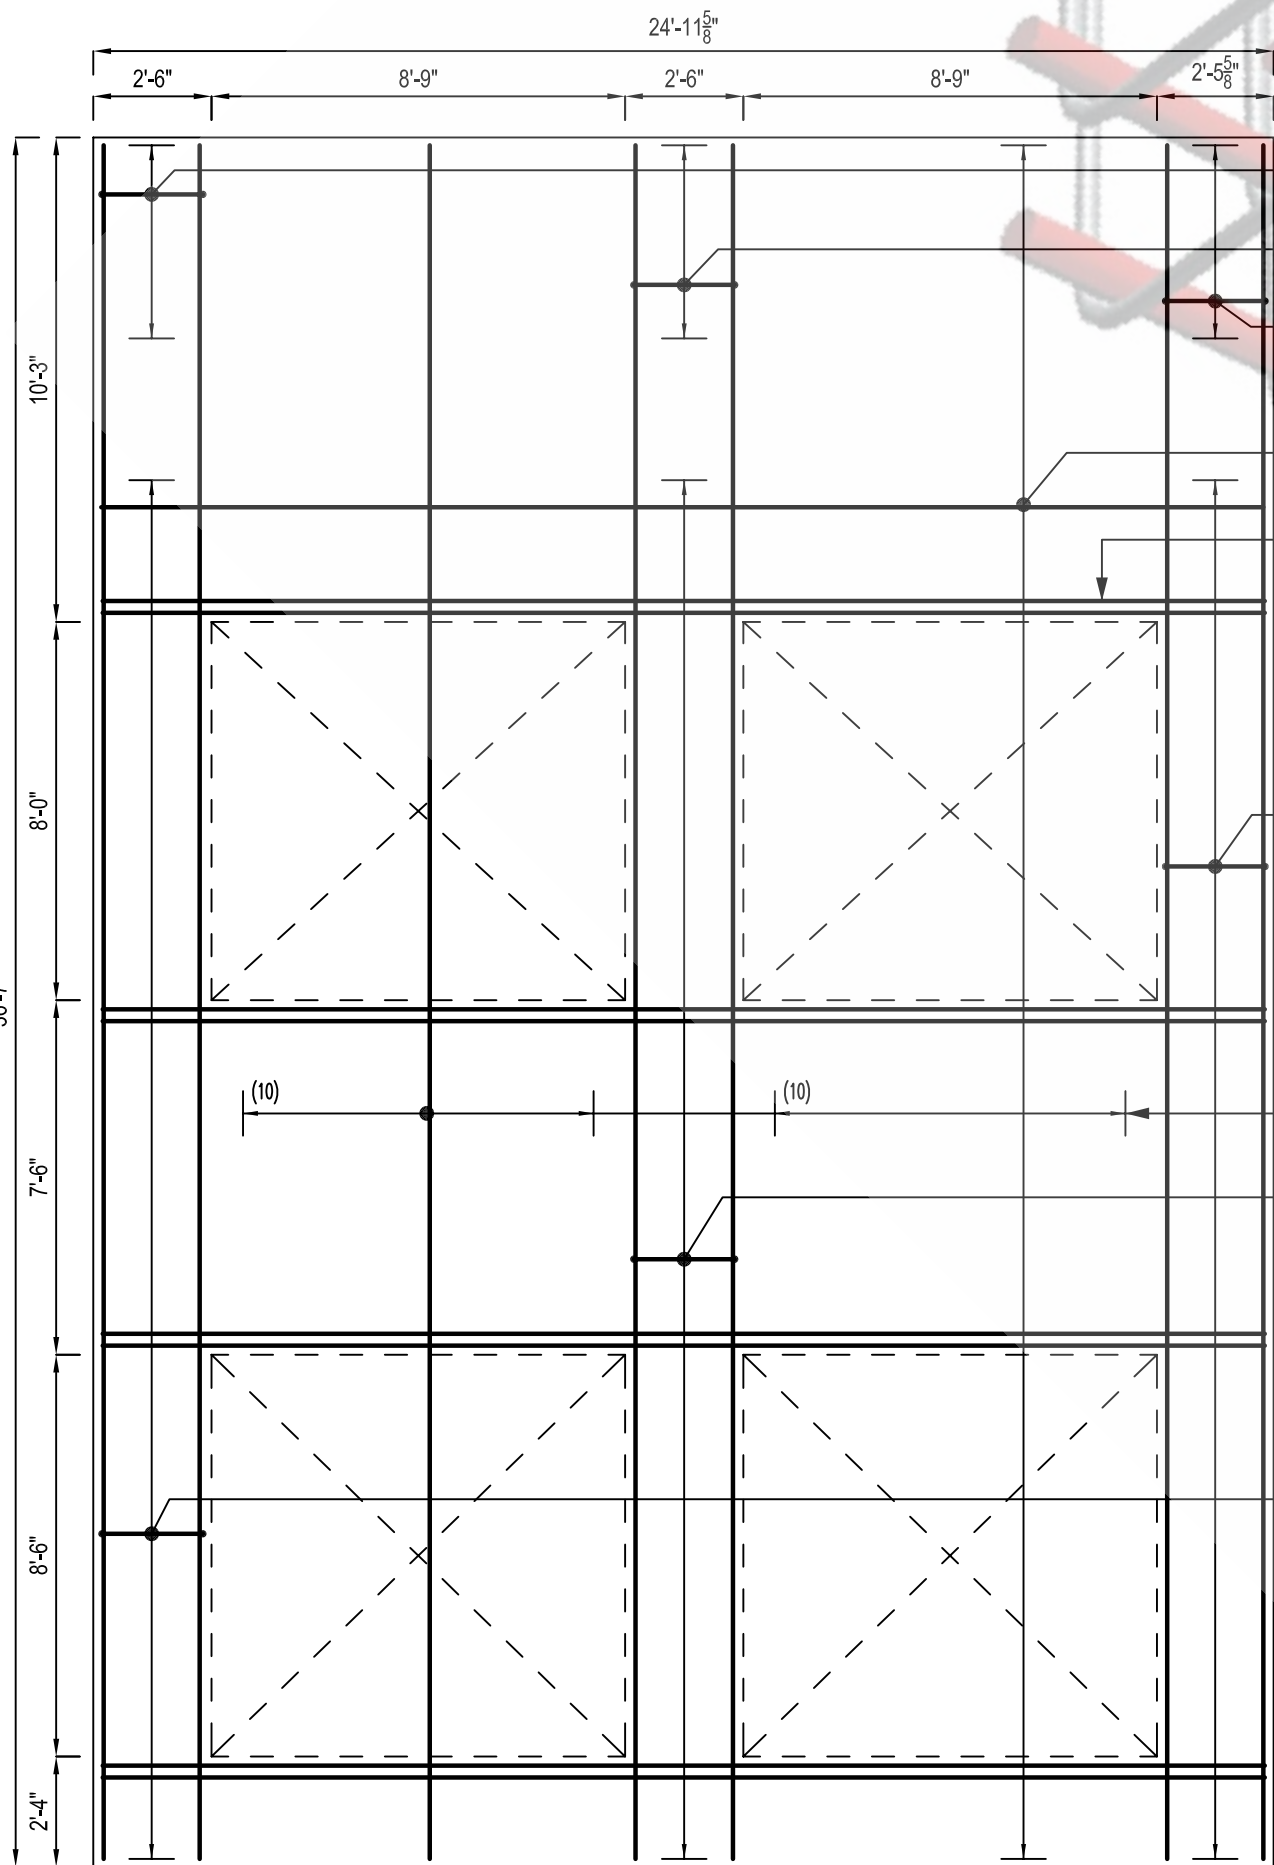


PANEL - S10
SCALE: 1/4"=1'-0"
SDR: P30/T4.3

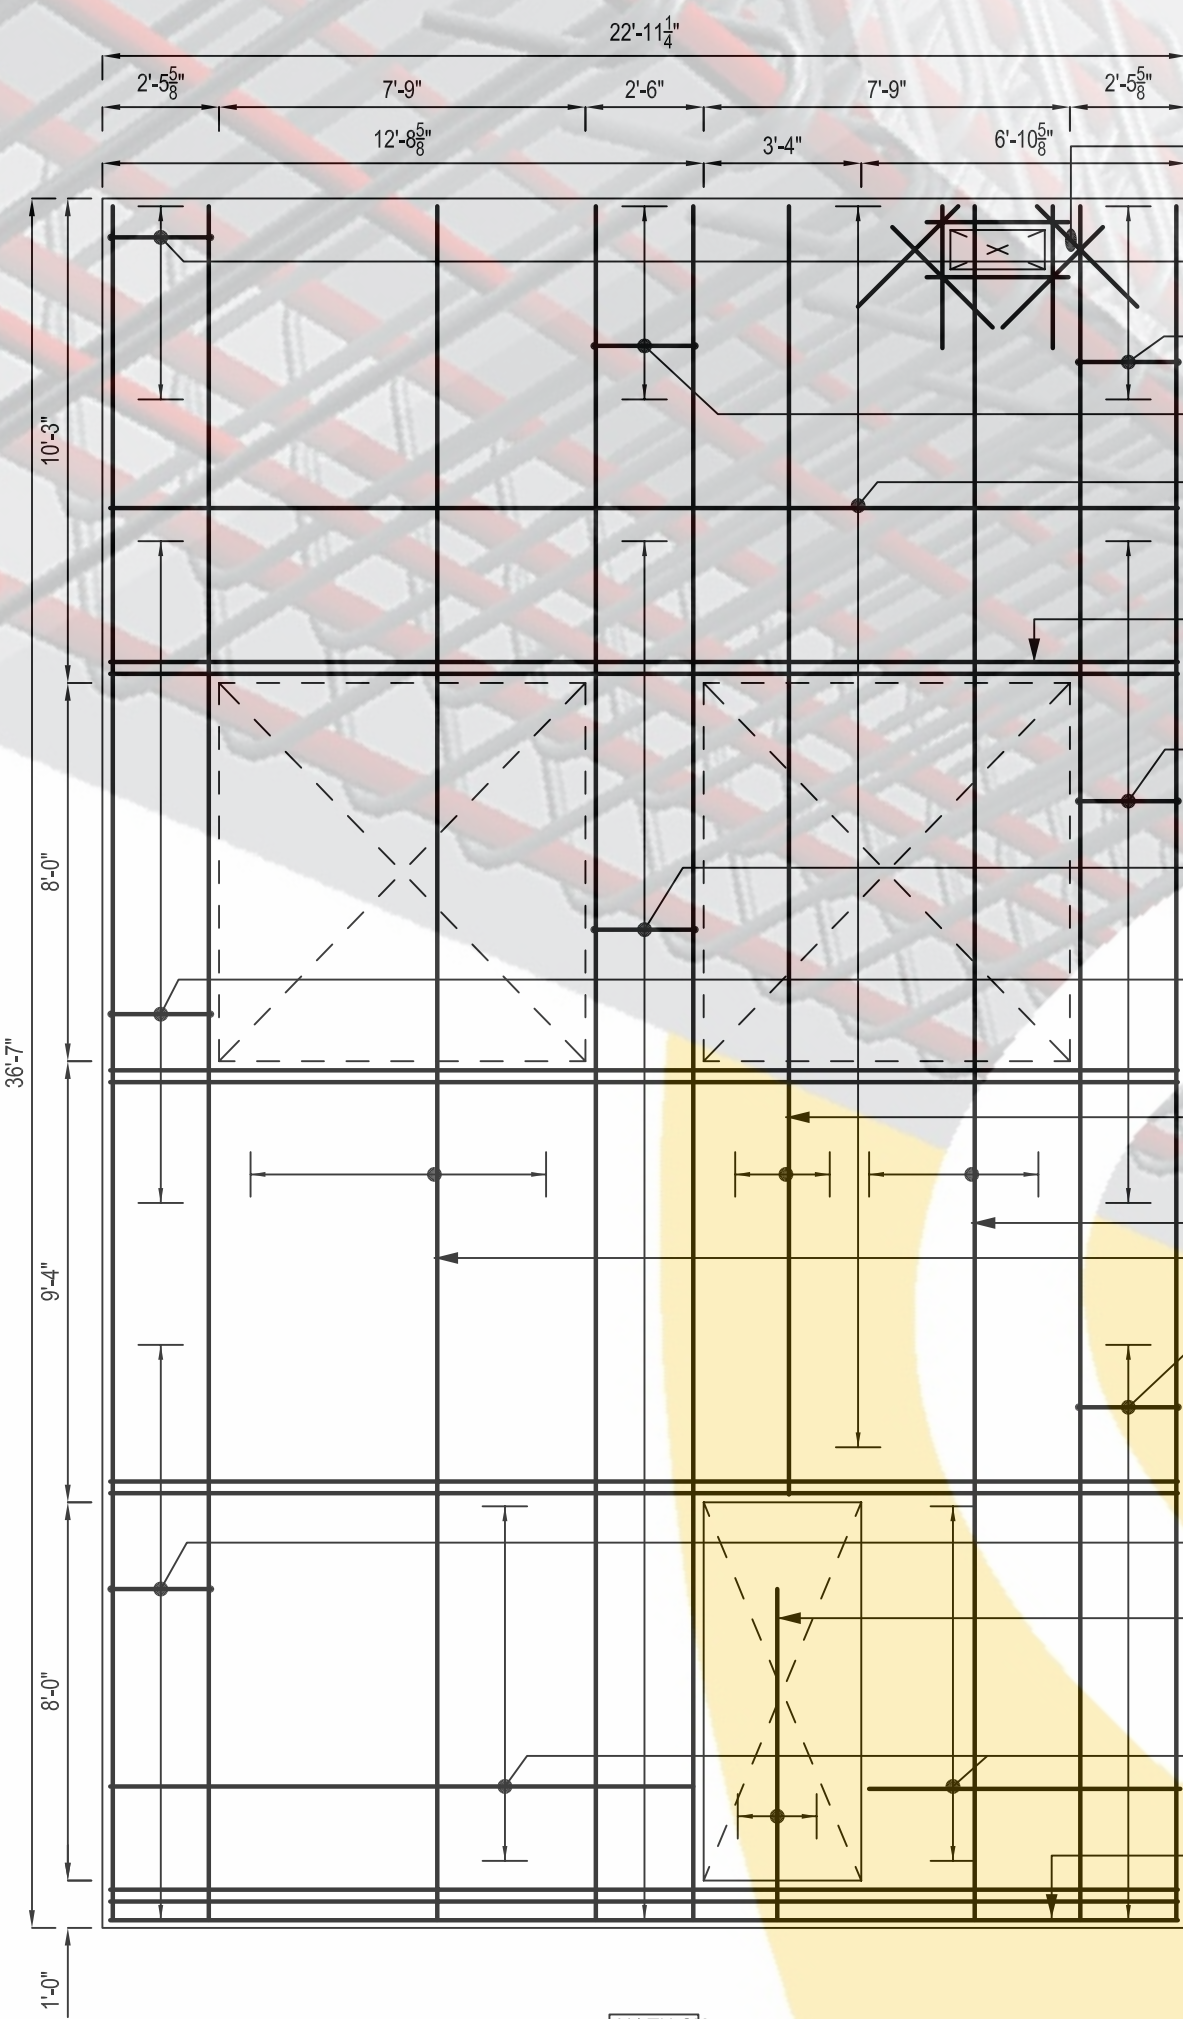

PANEL - S11
SCALE: 1/4"=1'-0"
SDR: P31/T4.3

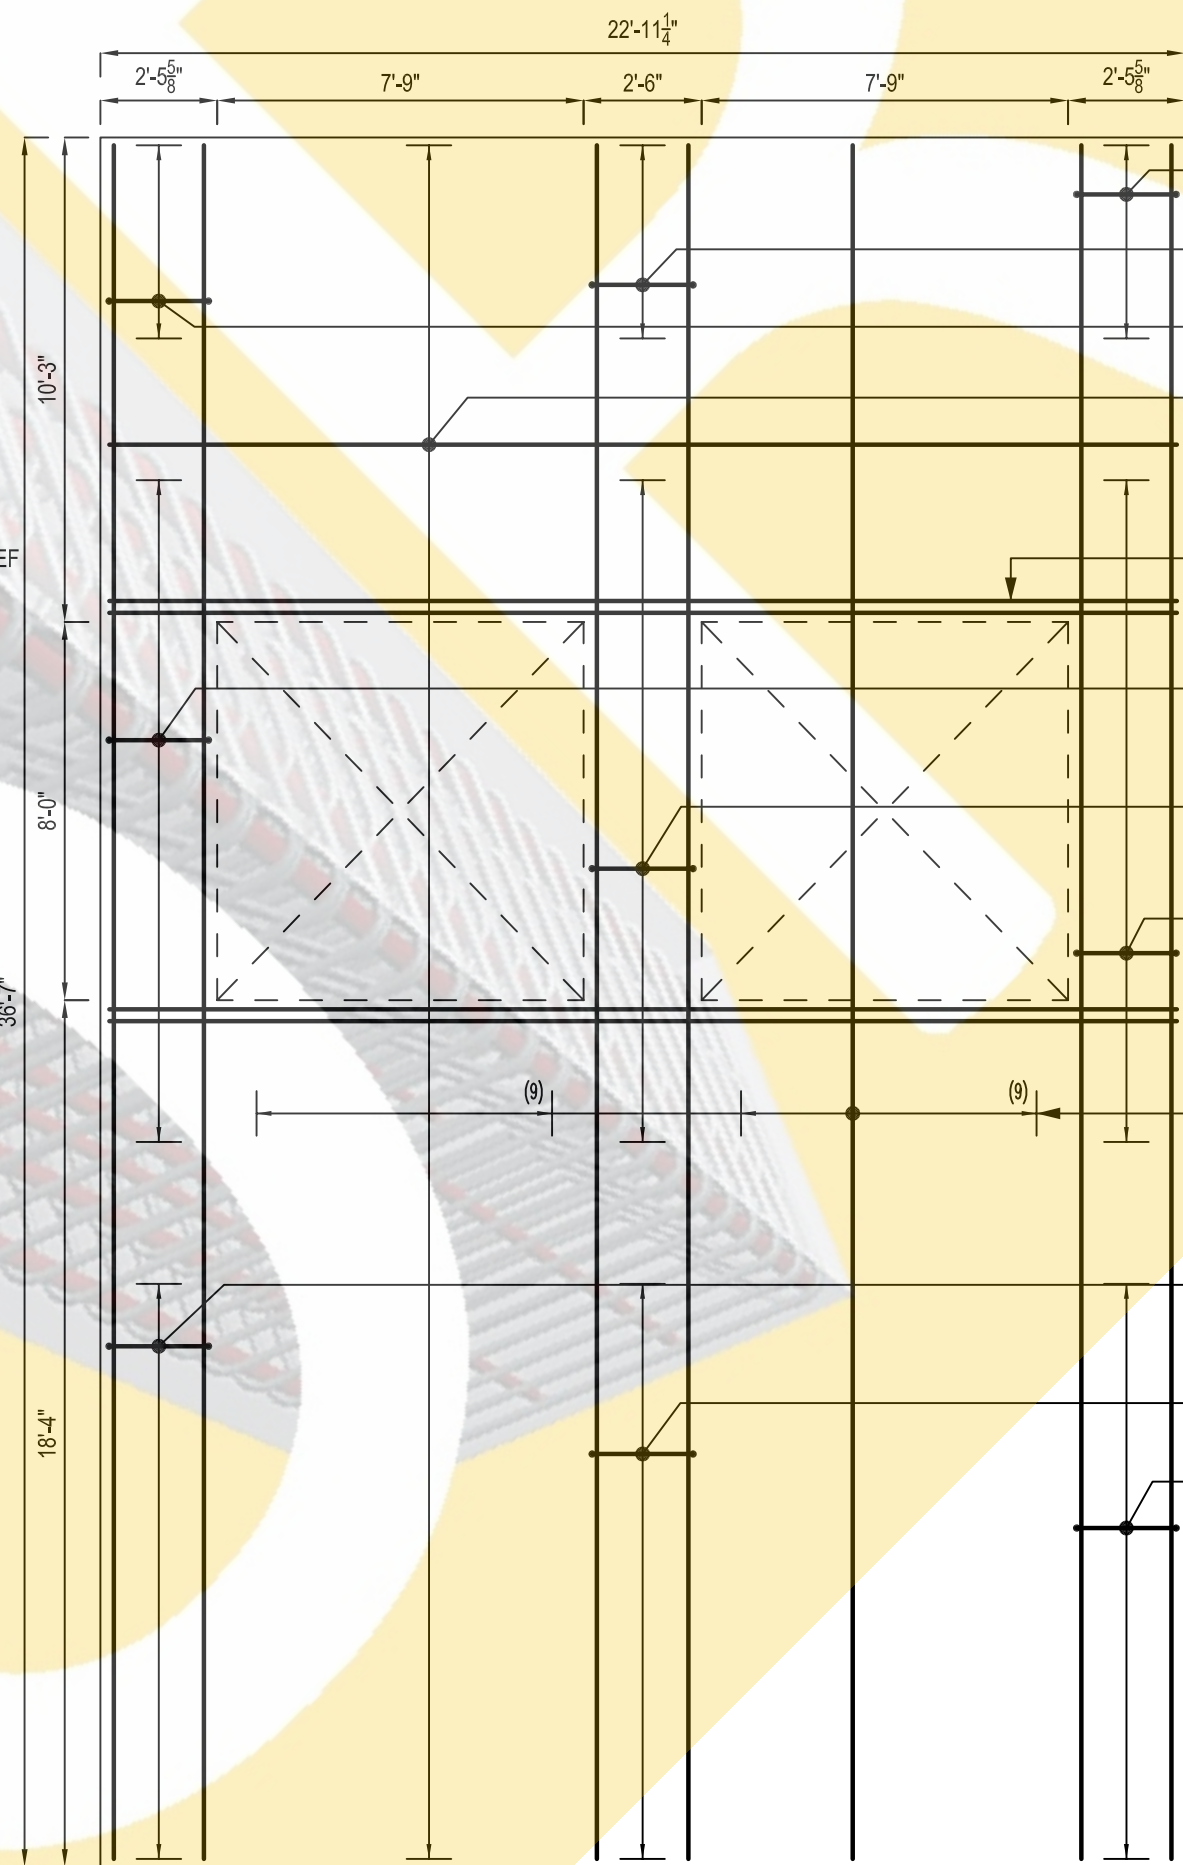


PANEL - S12
SCALE: 1/4"=1'-0"
SDR: P25/T4.2

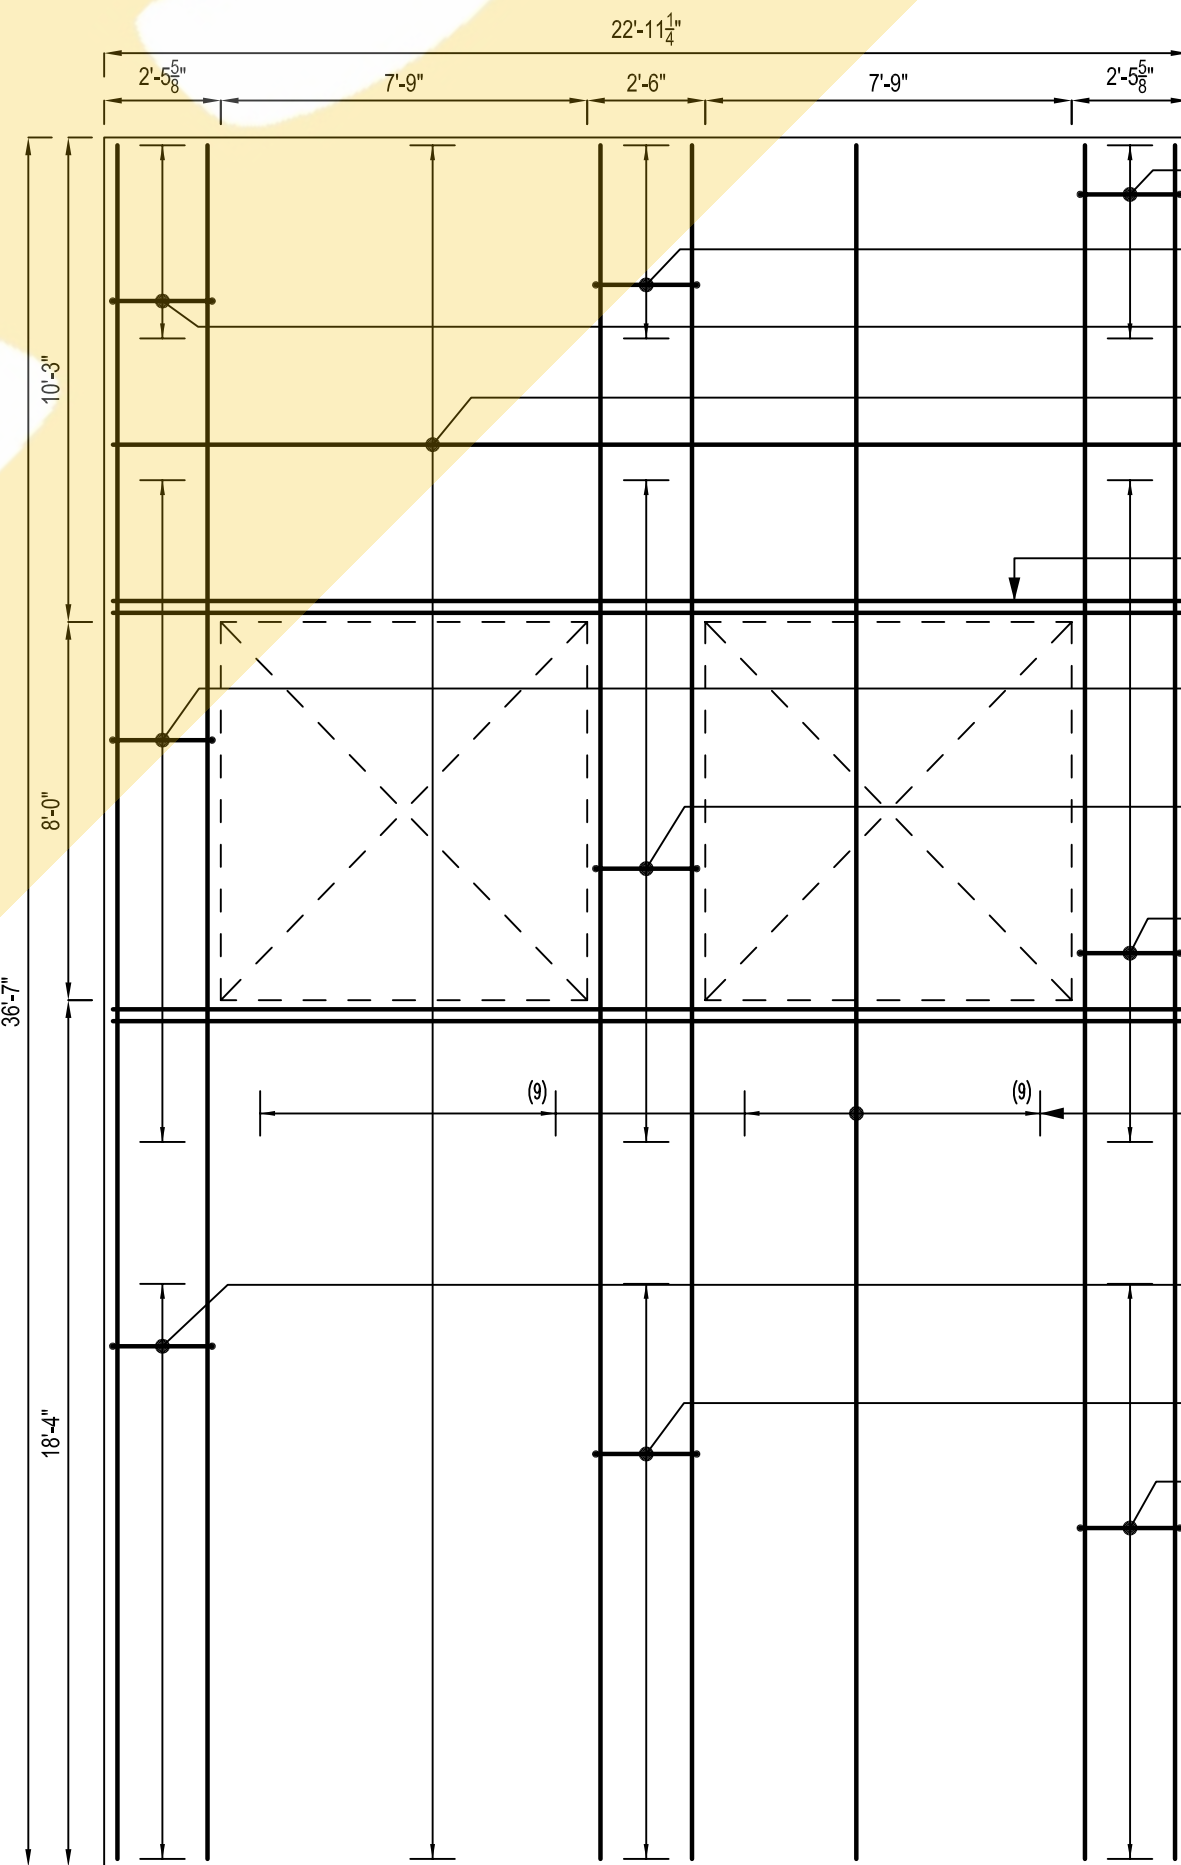


PANEL - S13
SCALE: 1/4"=1'-0"
SDR: P25/T4.2


ONCE REBAR SERVICES

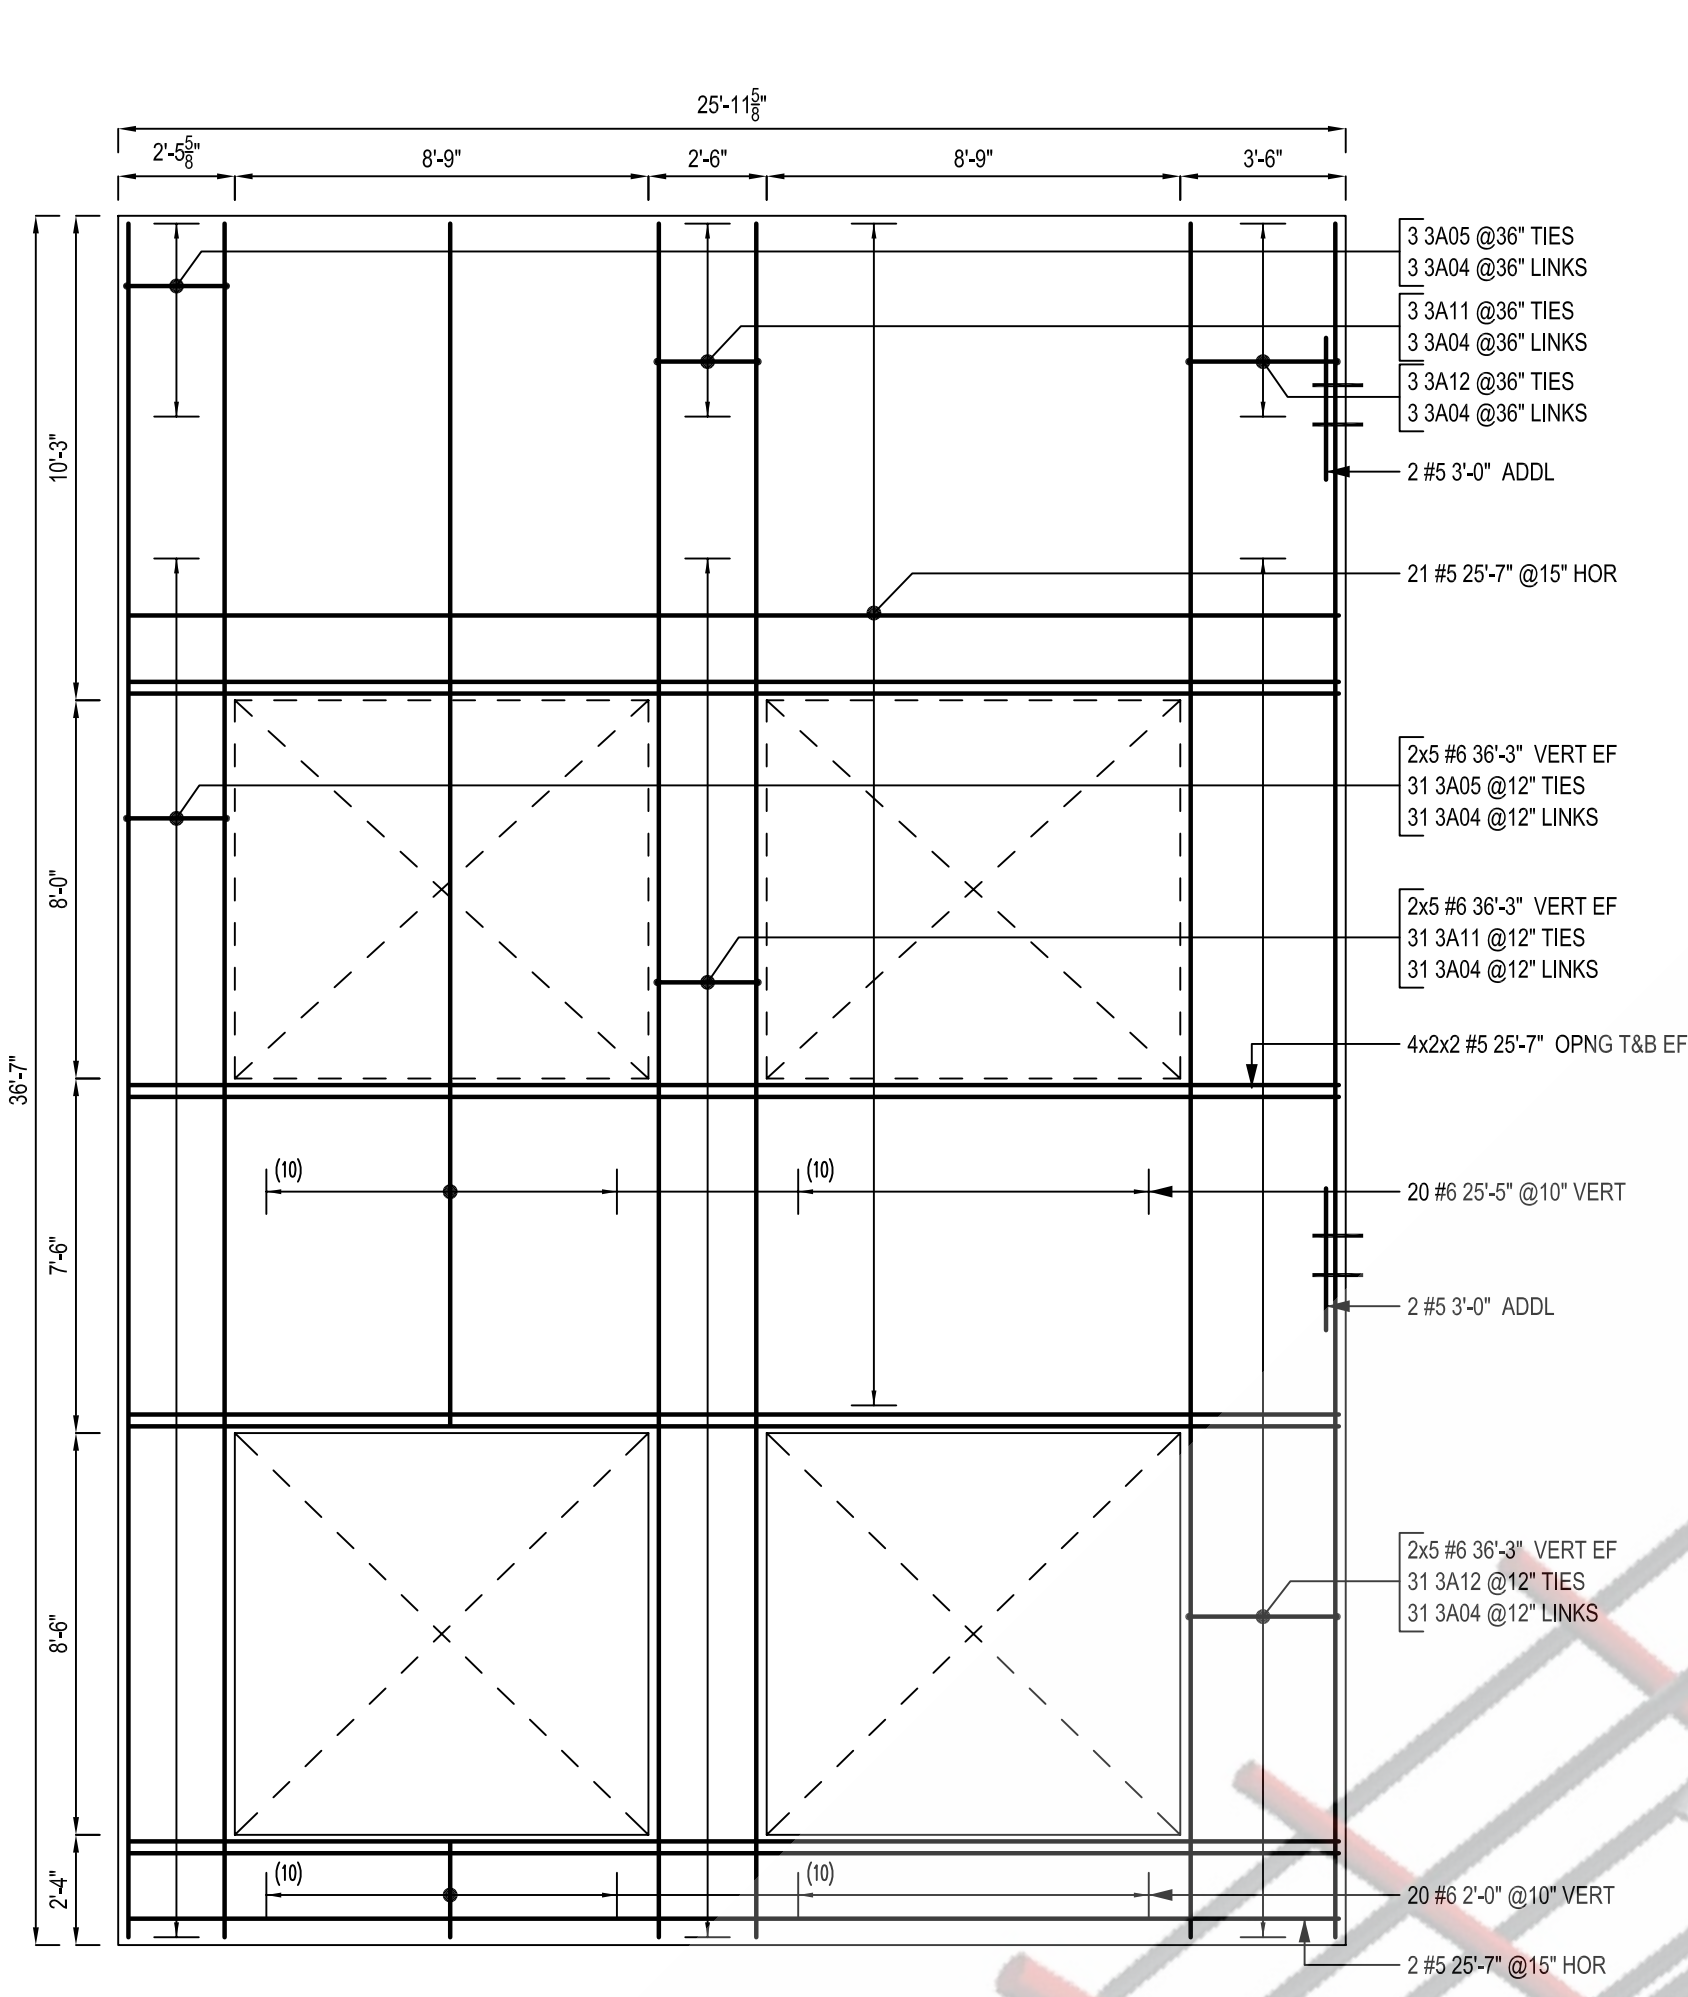


PANEL - S14
SCALE: 1/4"=1'-0"
SDR: P32/T4.3

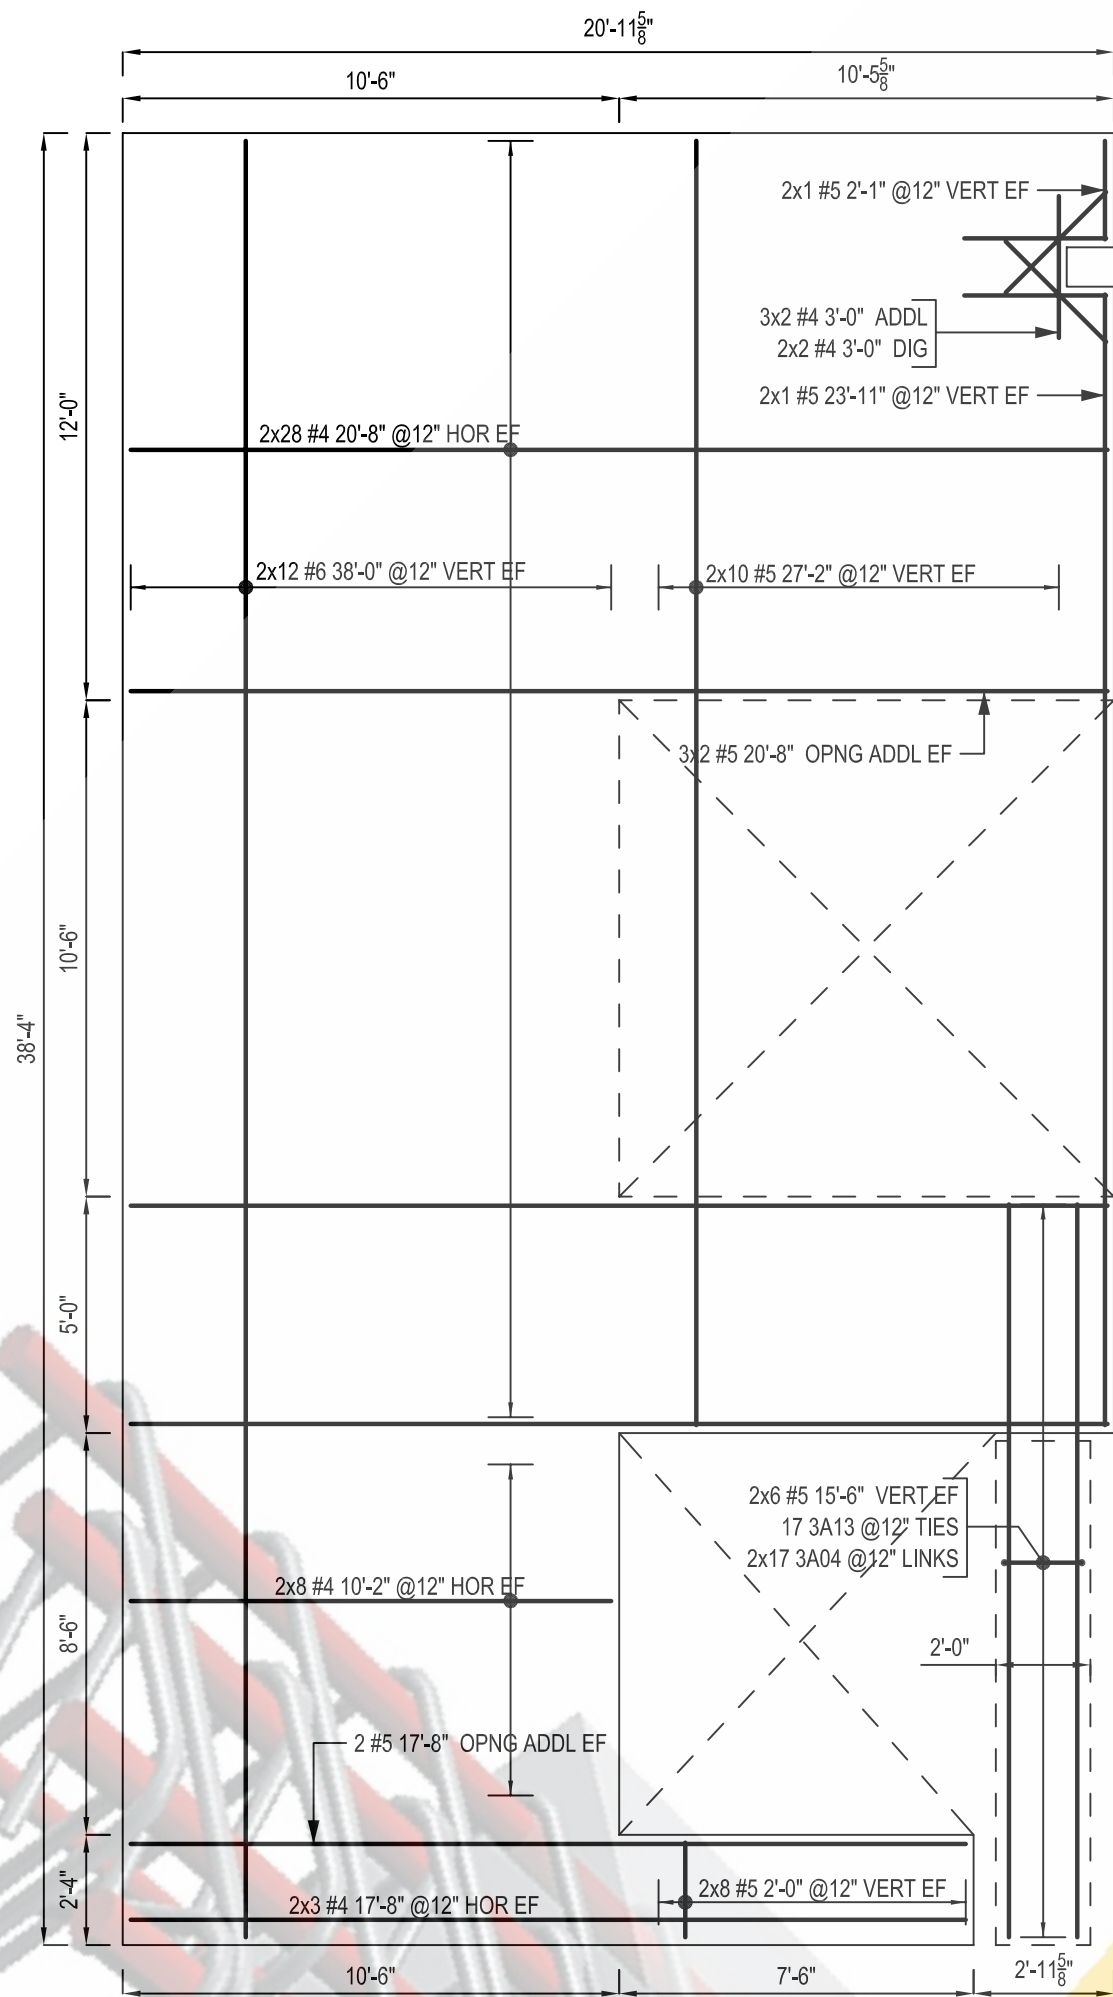


PANEL - S15
SCALE: 1/4"=1'-0"
SDR: P22/T4.2

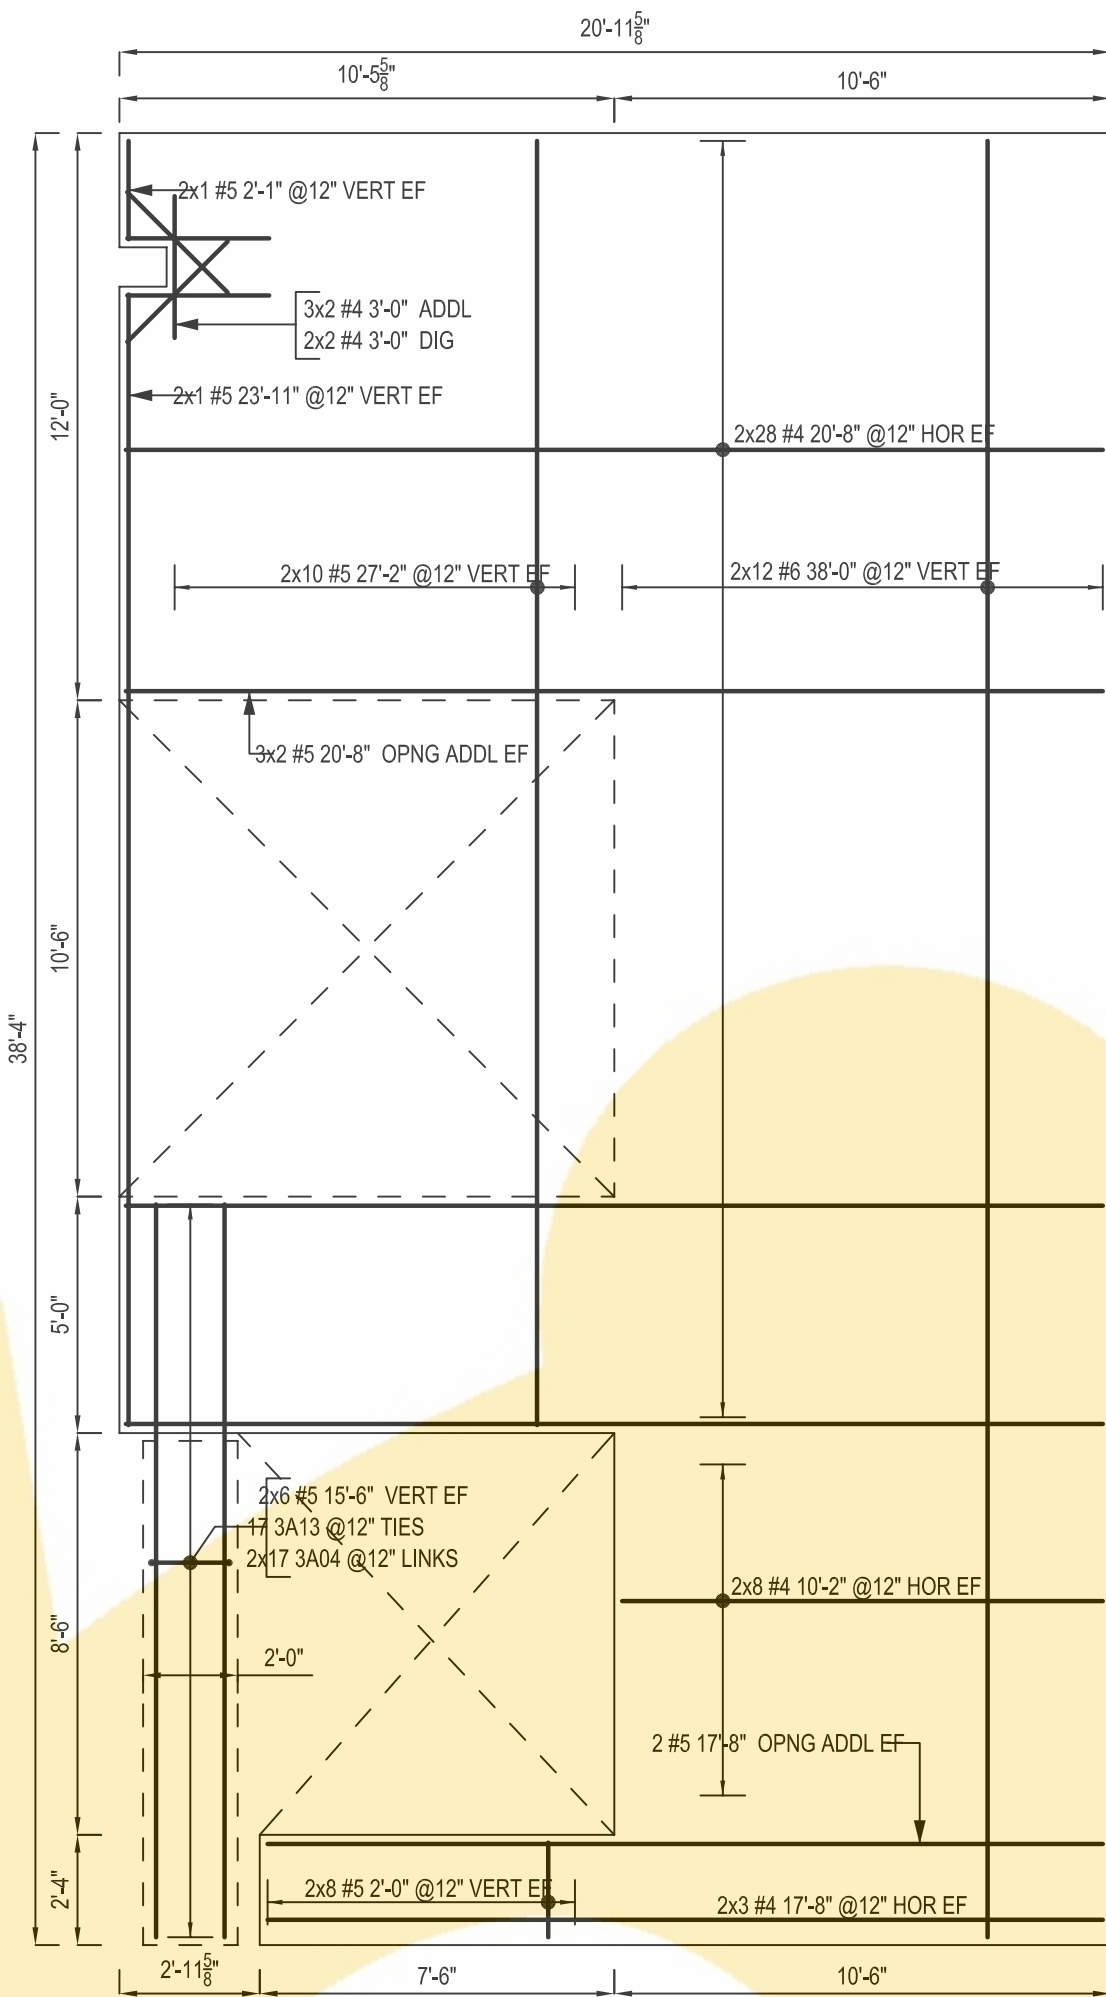


PANEL - S16
SCALE: 1/4"=1'-0"
SDR: P23/T4.2

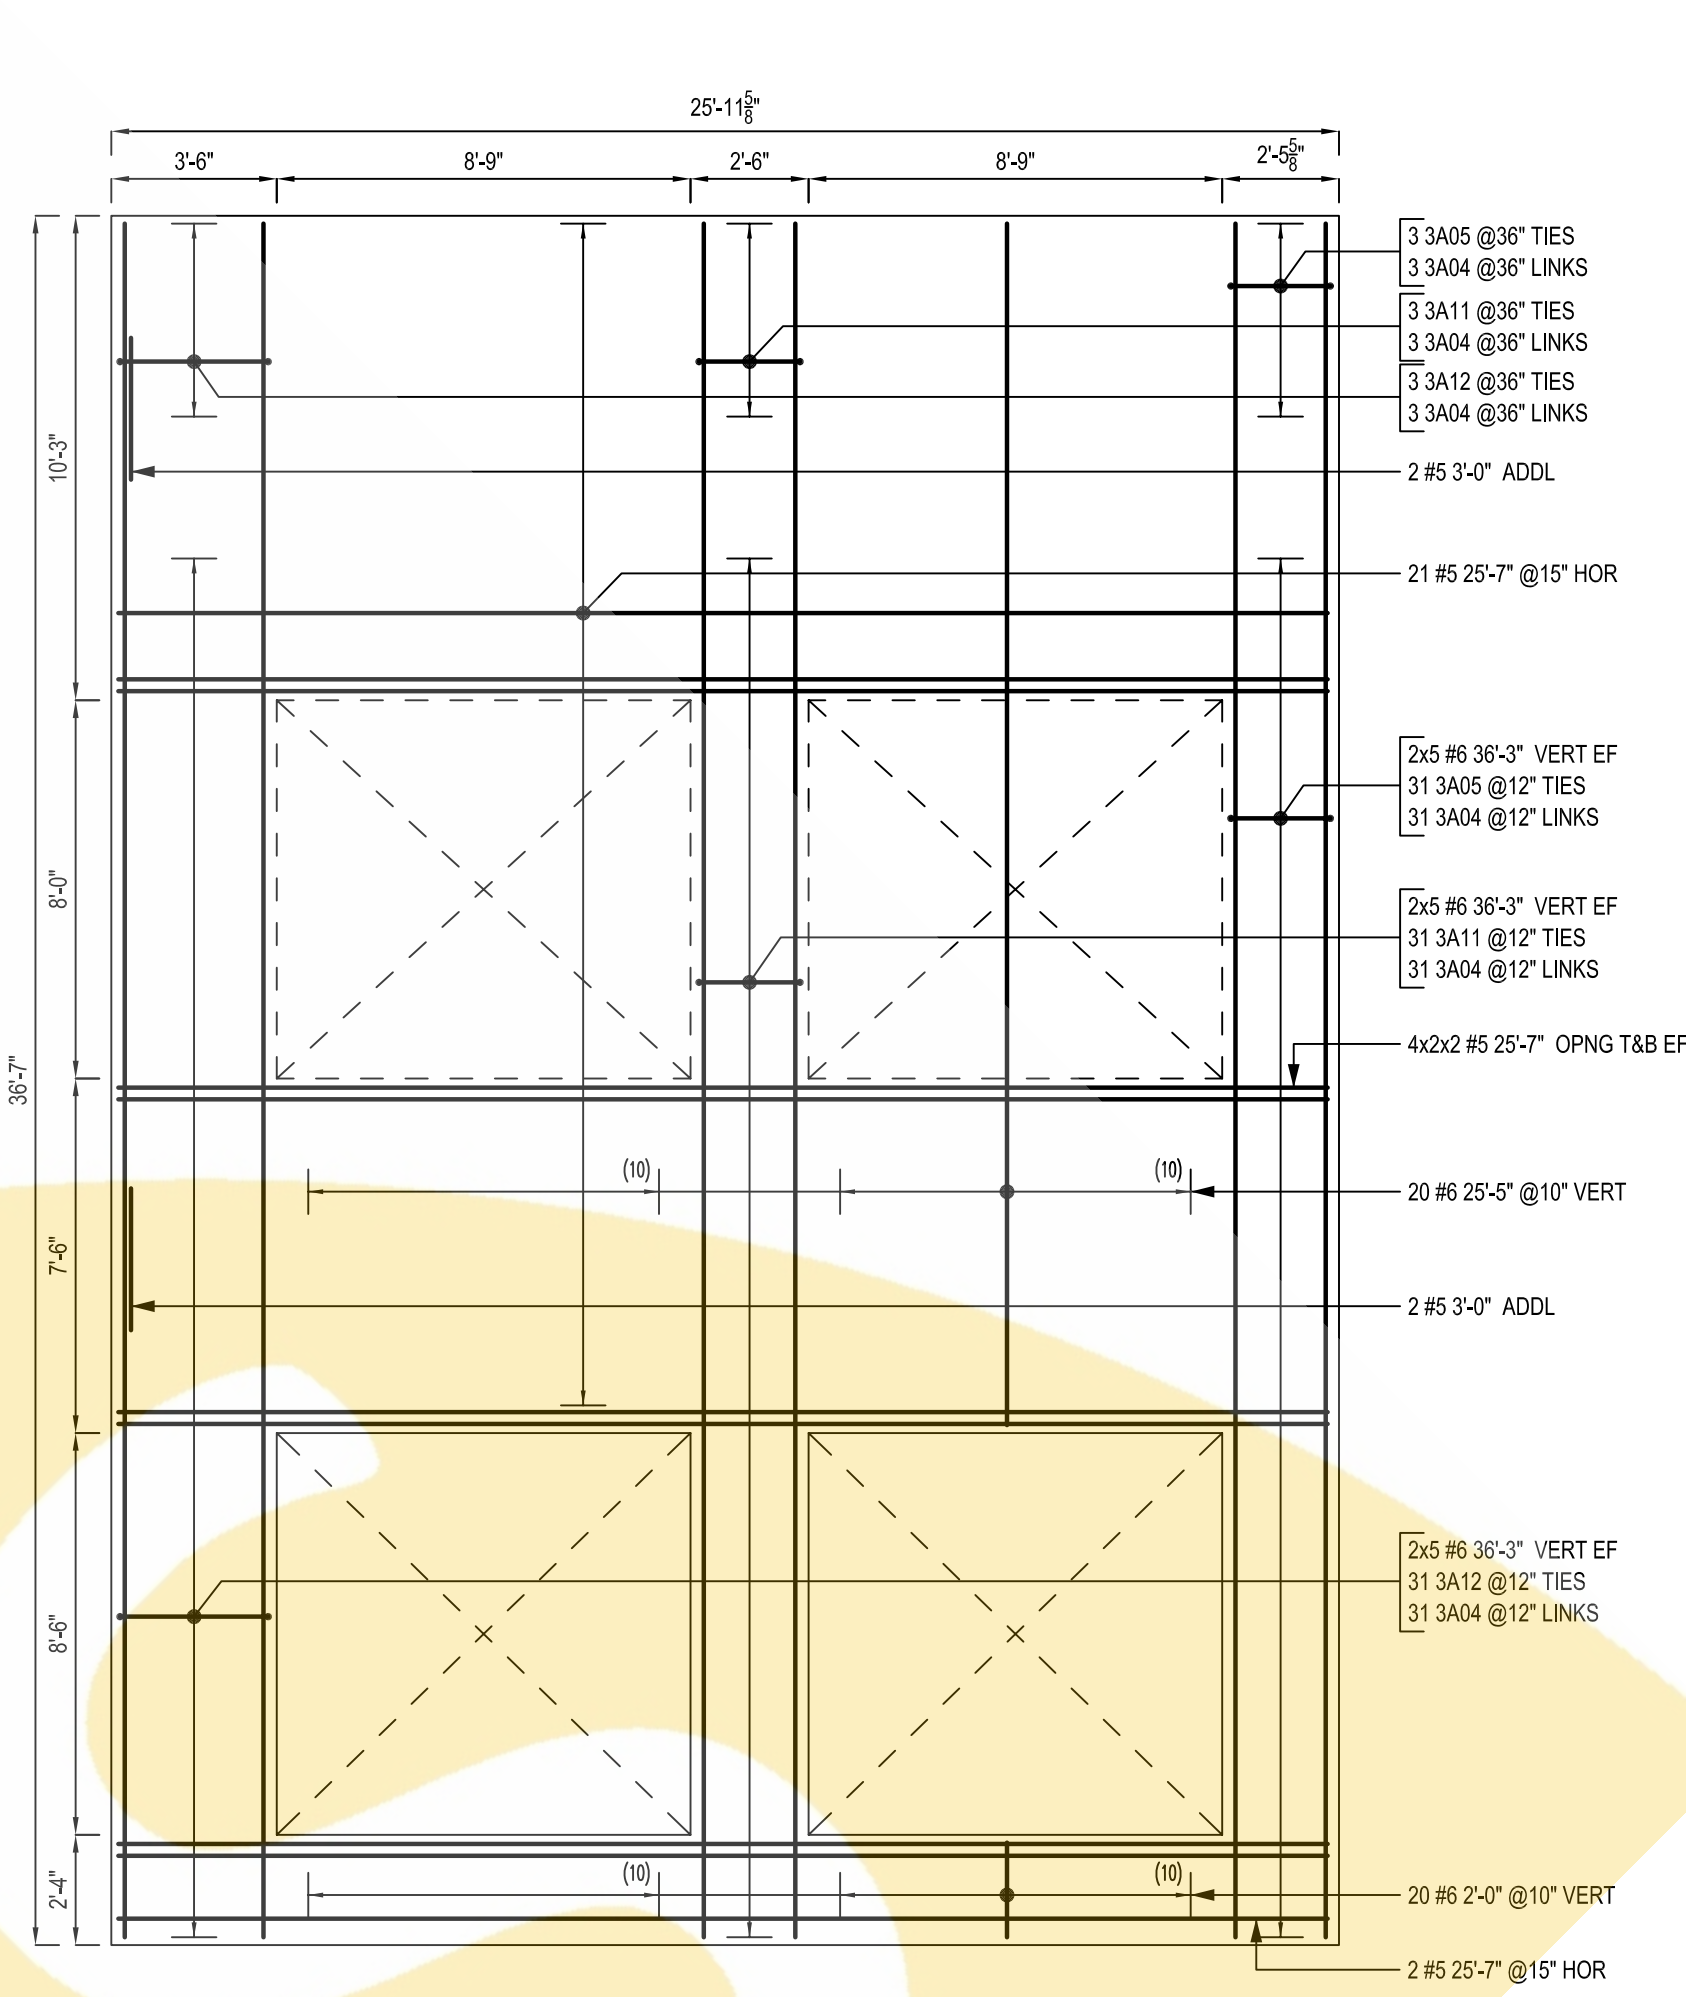


PANEL - S17
SCALE: 1/4"=1'-0"
SDR: P24/T4.2

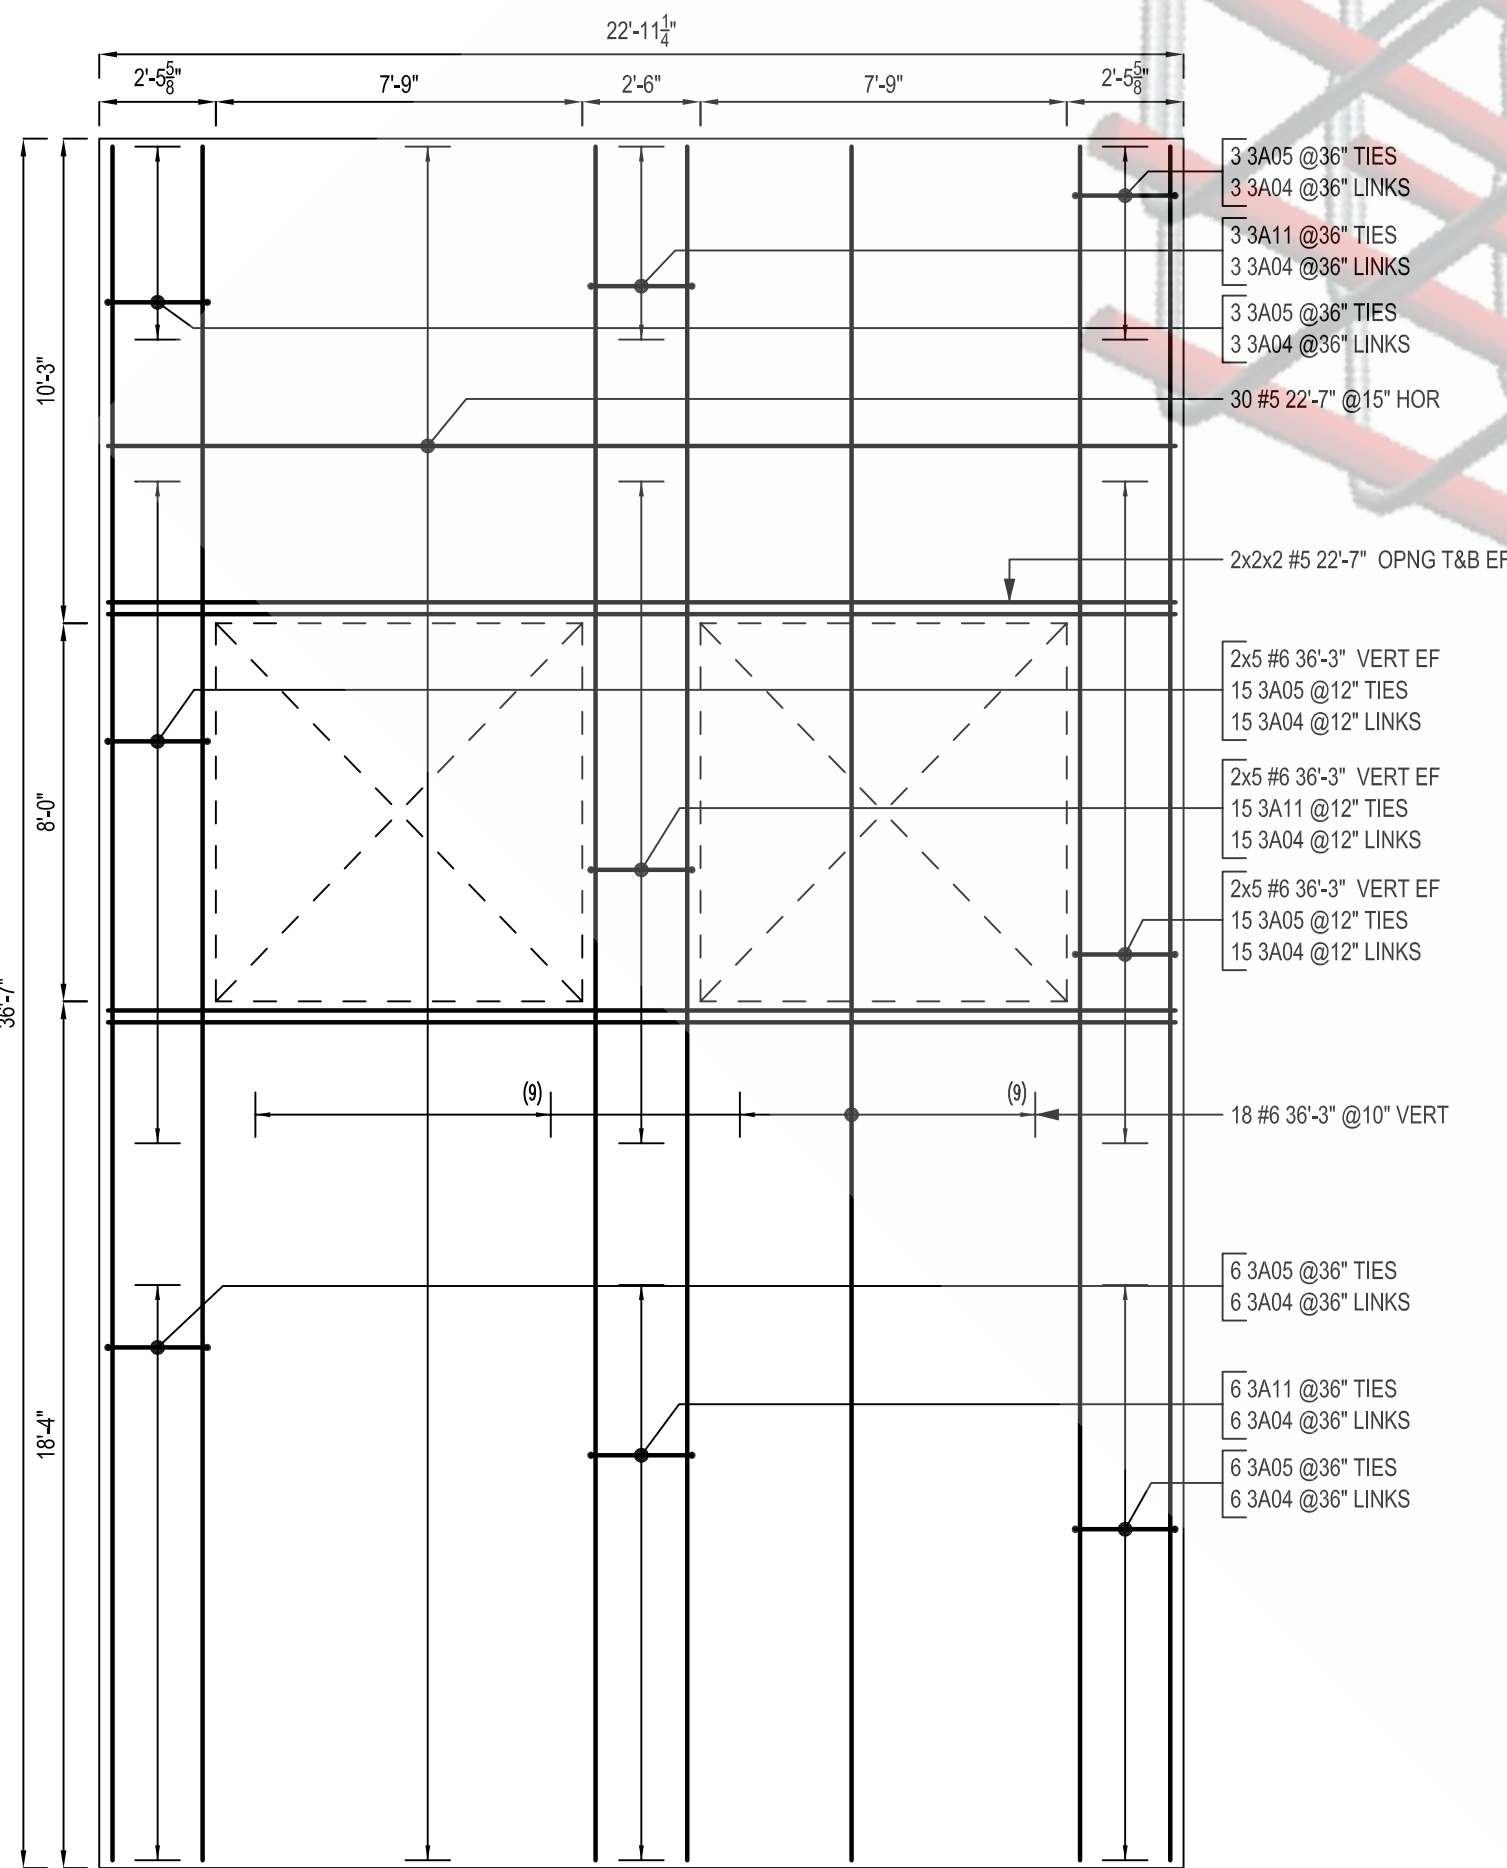


PANEL - S18
SCALE: 1/4"=1'-0"
SDR: P25/T4.2

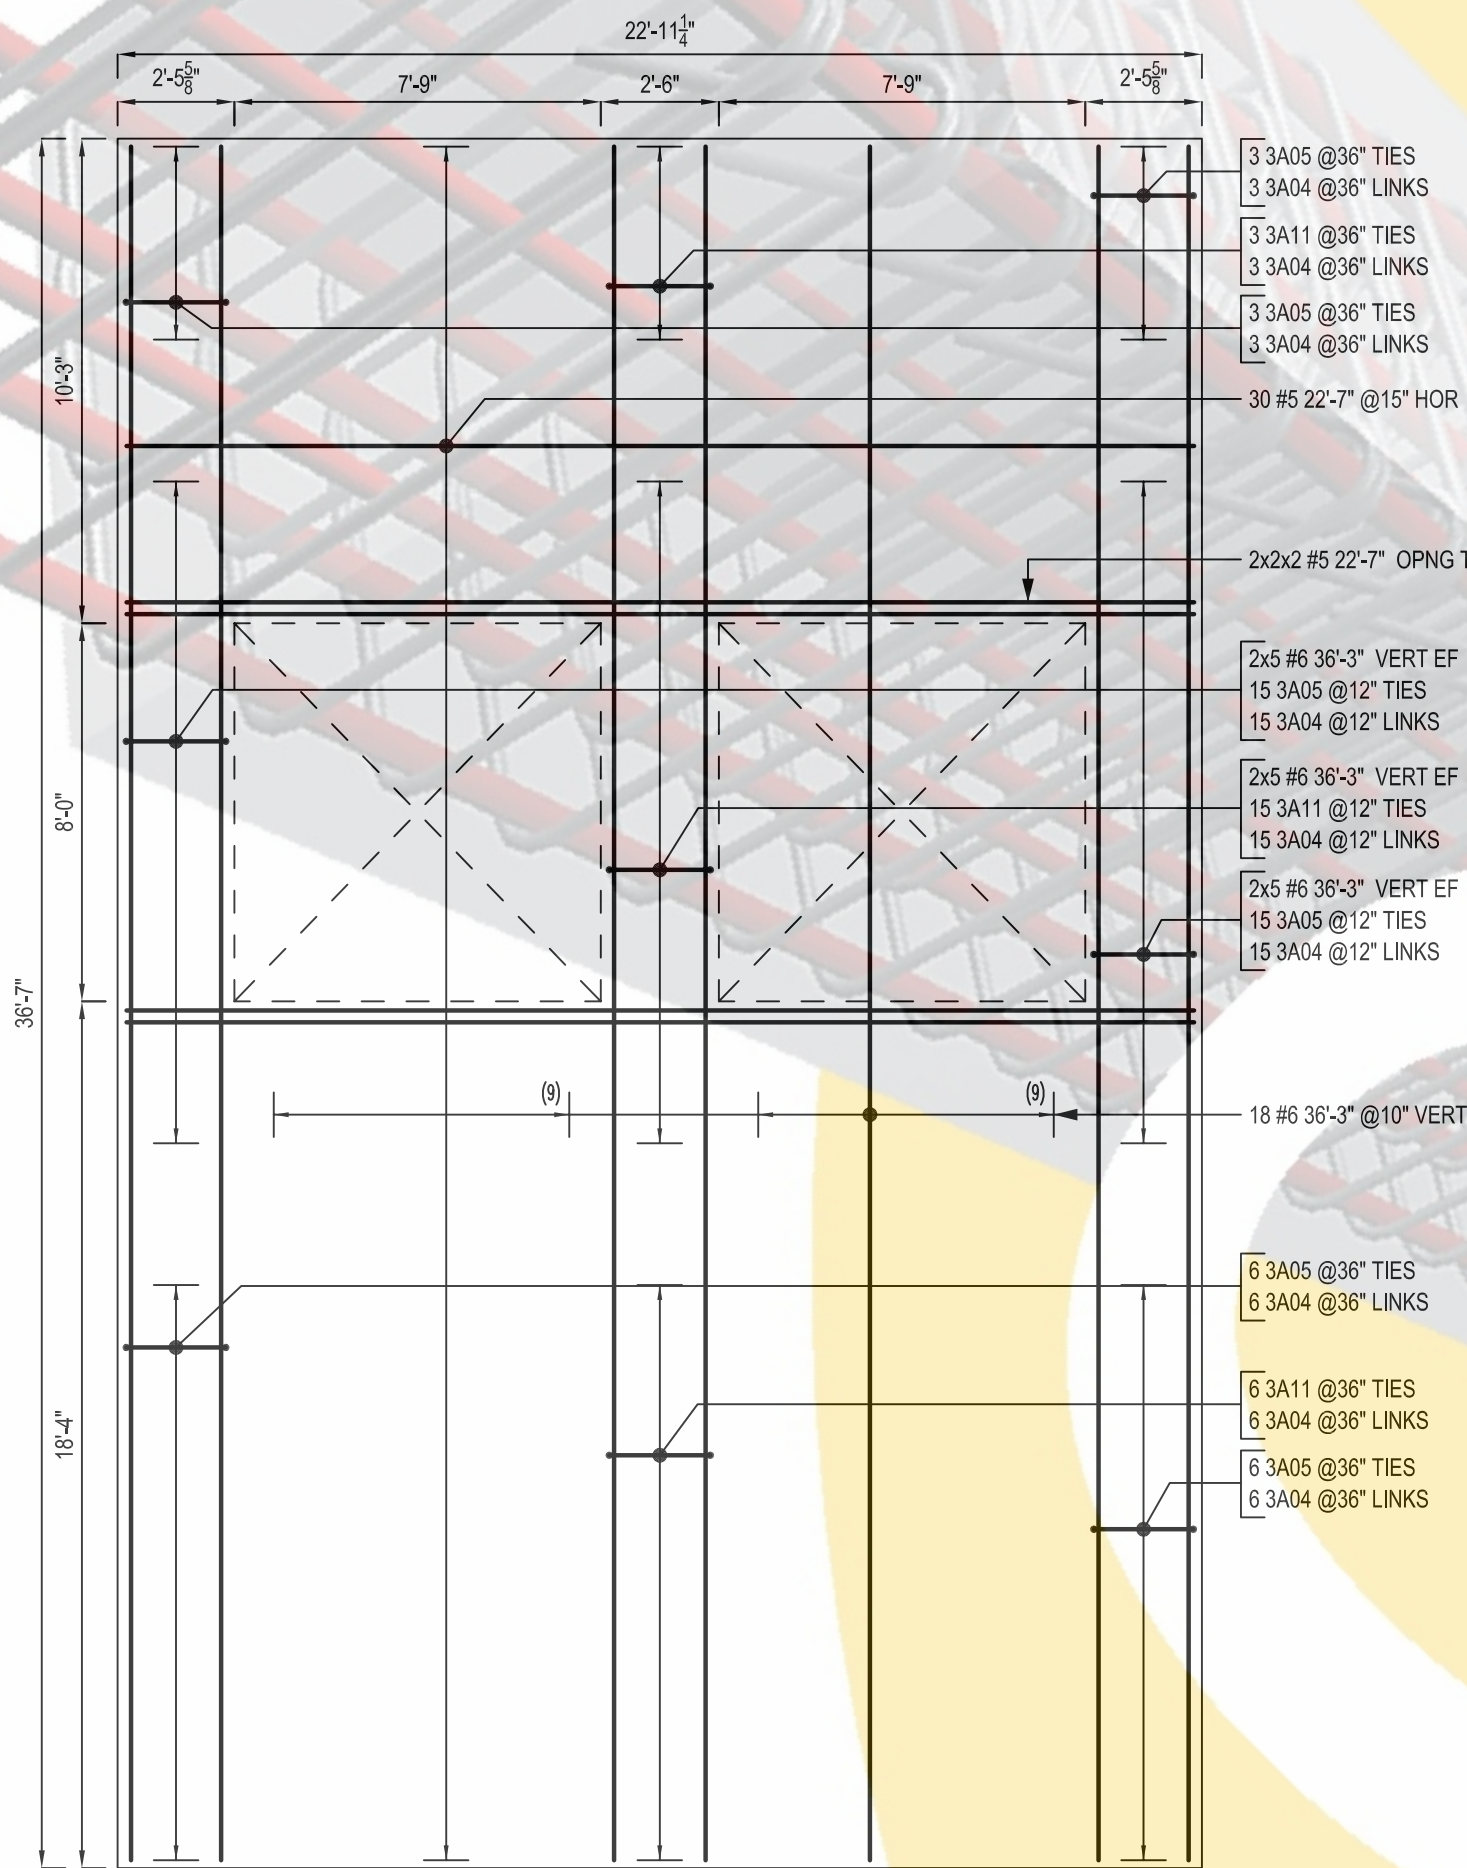

PANEL - S19
SCALE: 1/4"=1'-0"
SDR: P25/T4.2

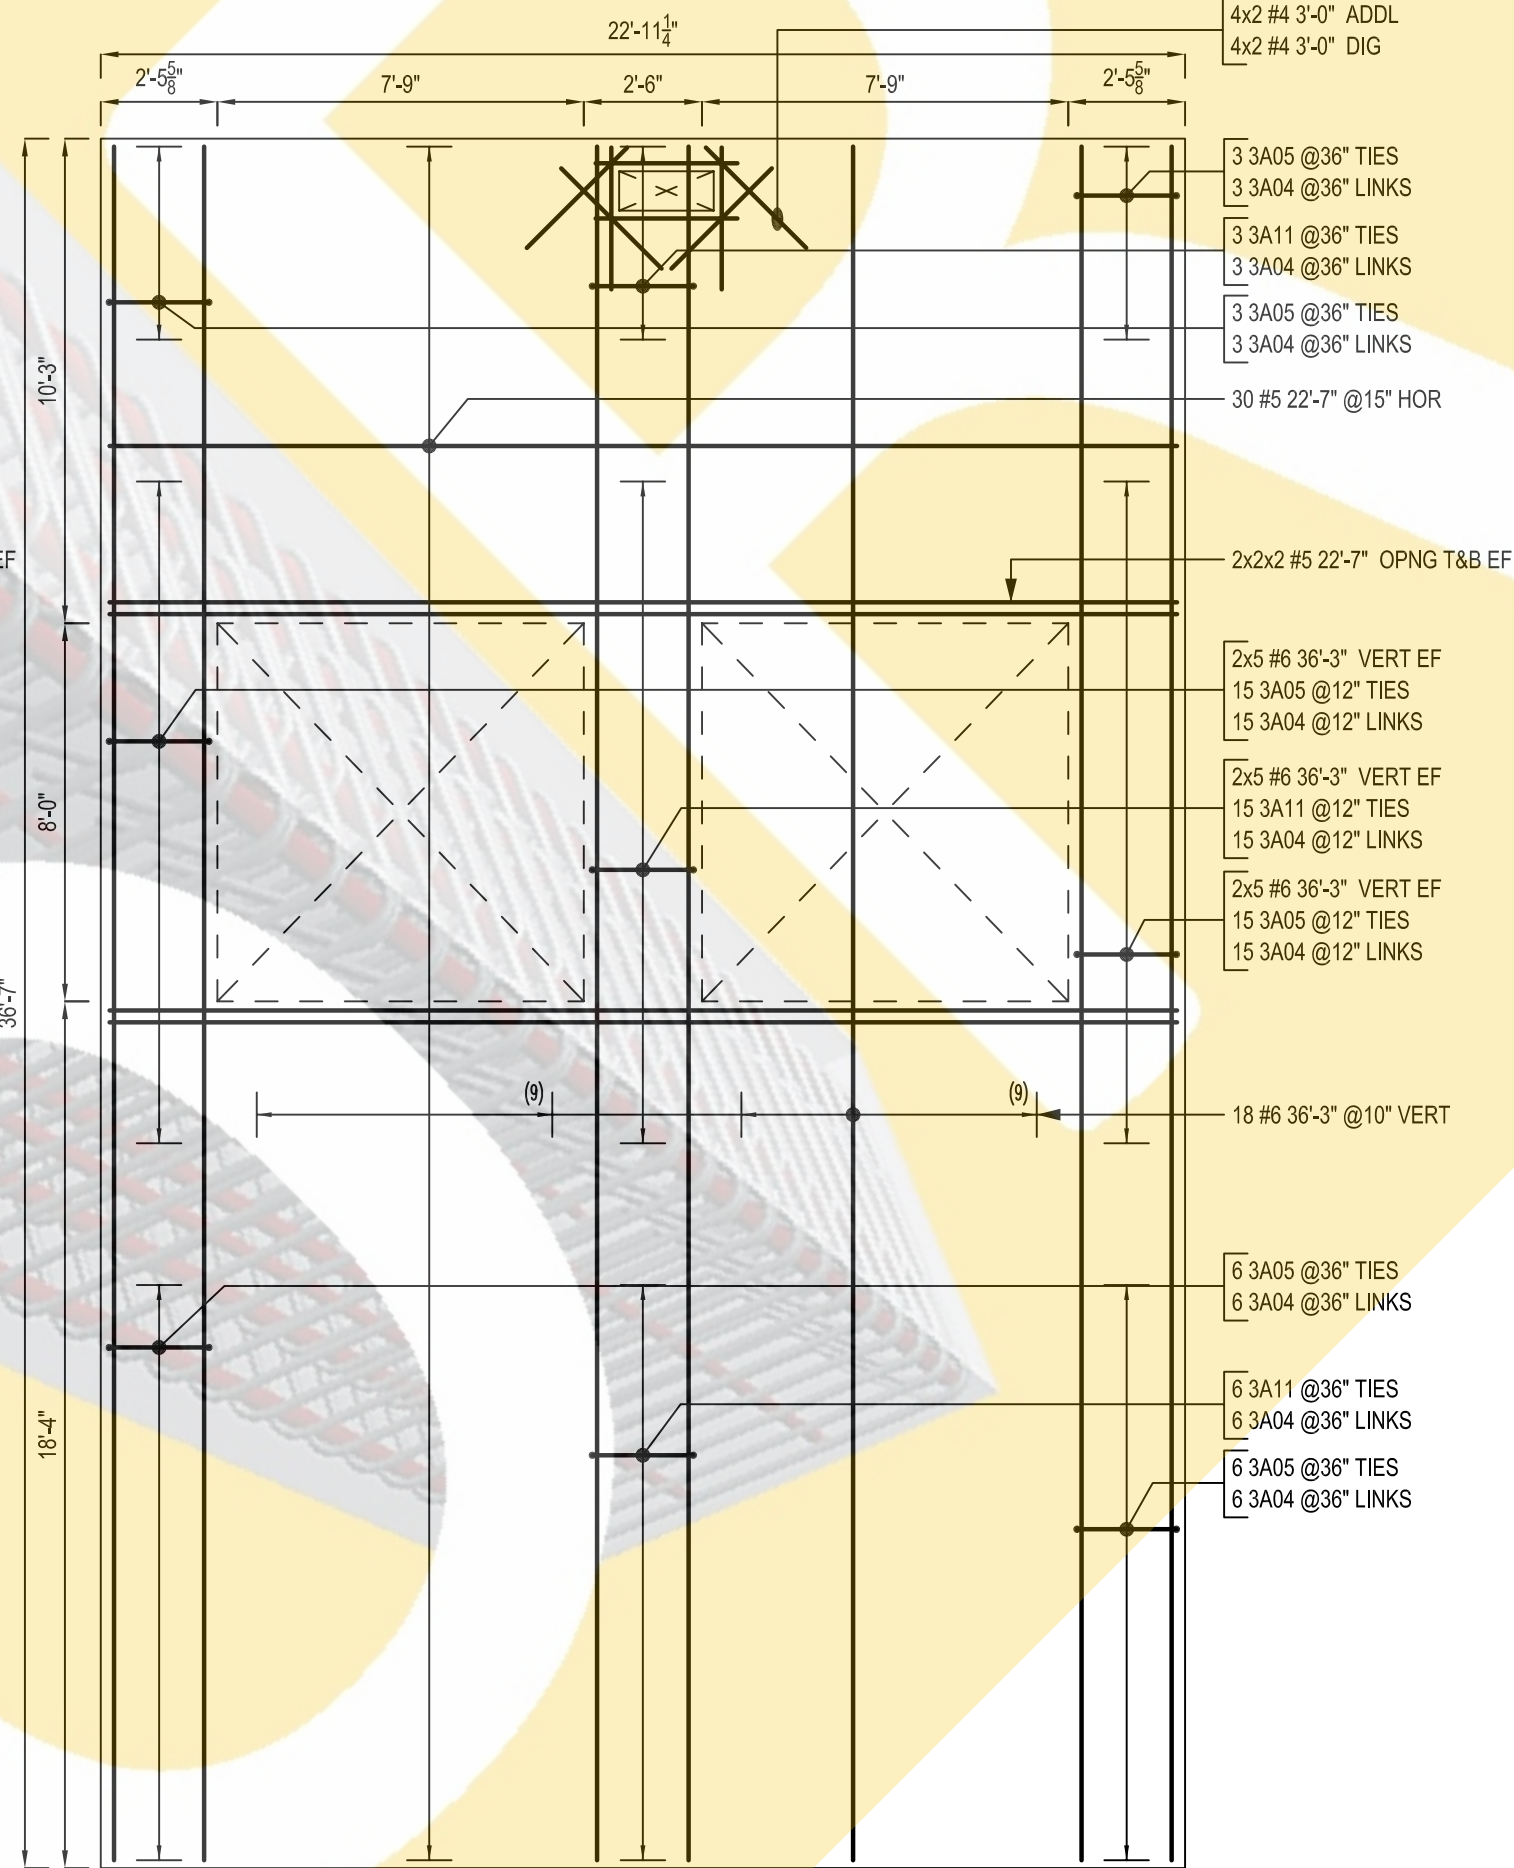


PANEL - S20
SCALE: 1/4"=1'-0"
SDR: P25/T4.2

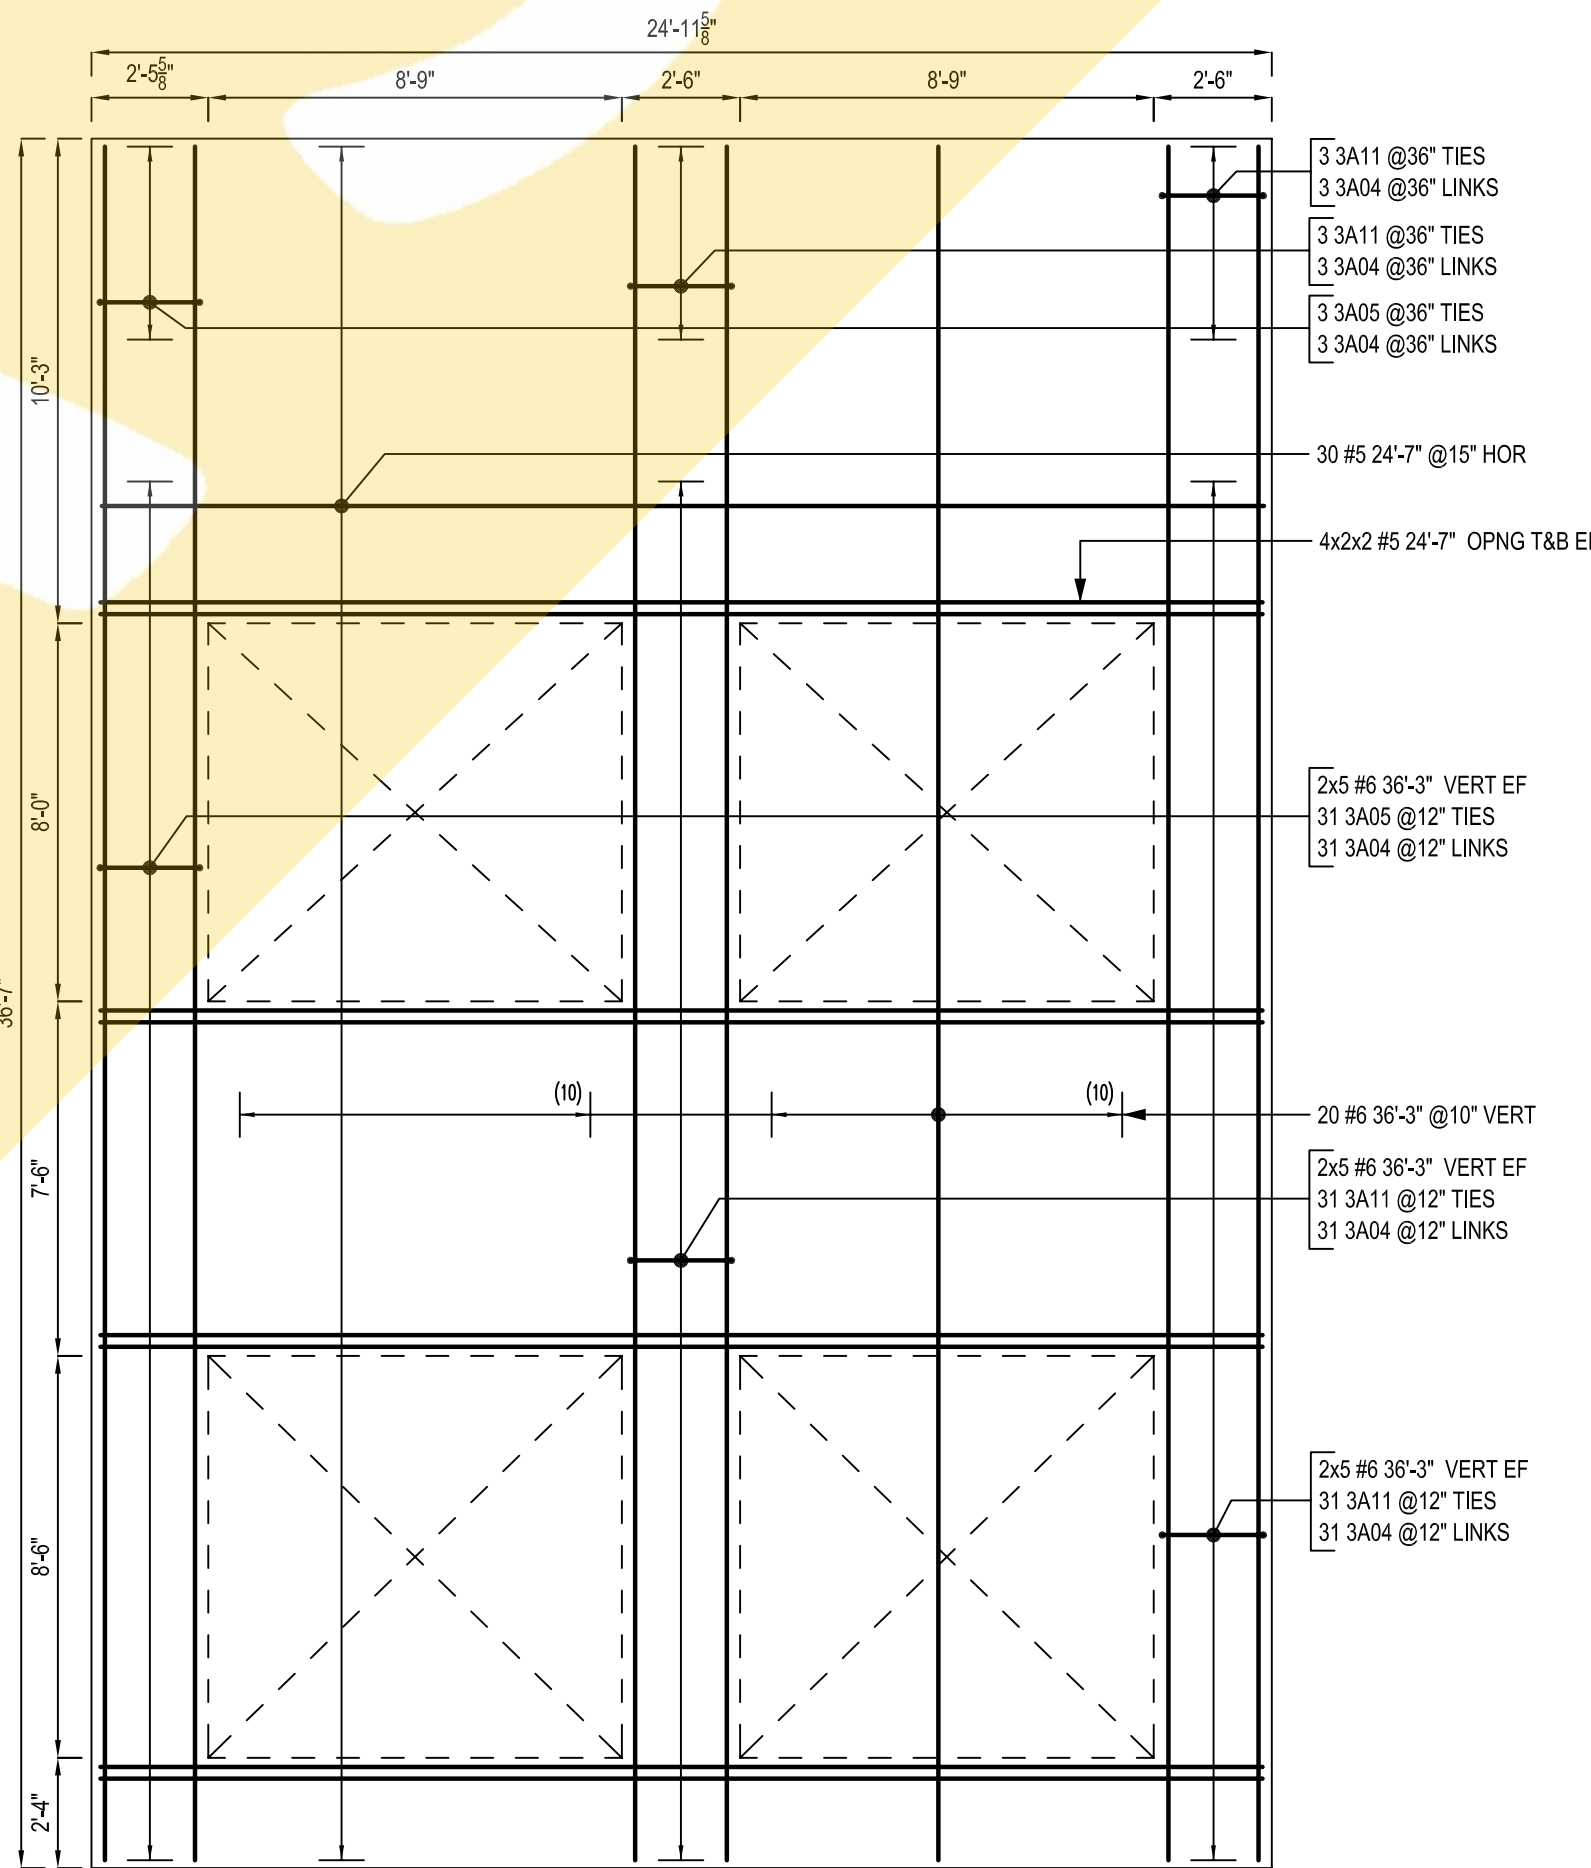


PANEL - S21
SCALE: 1/4"=1'-0"
SDR: P28/T4.3


ONCE REBAR SERVICES

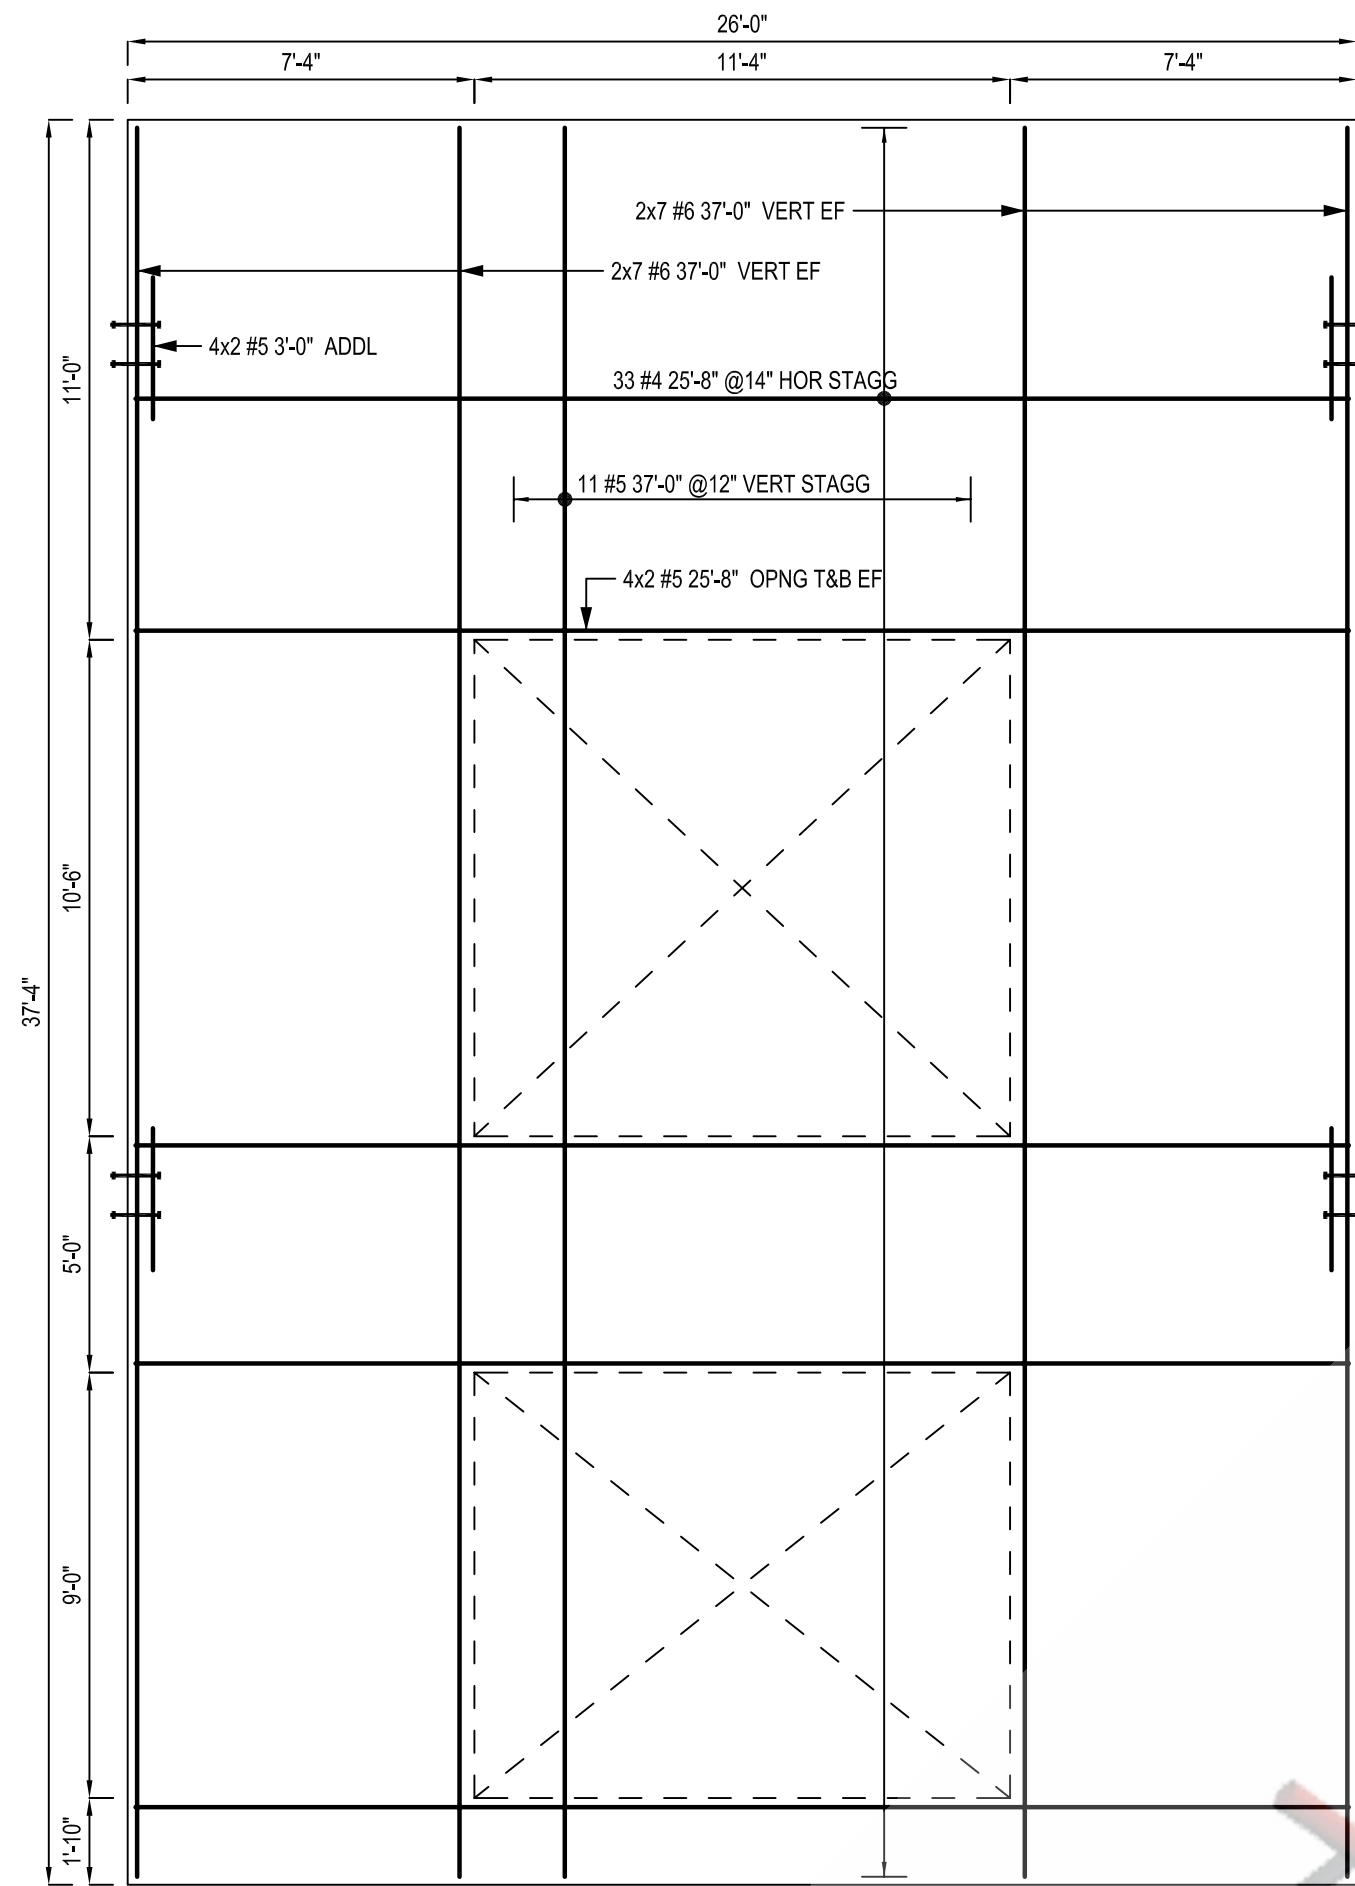


PANEL - S22
SCALE: 1/4"=1'-0"
SDR: P29/T4.3

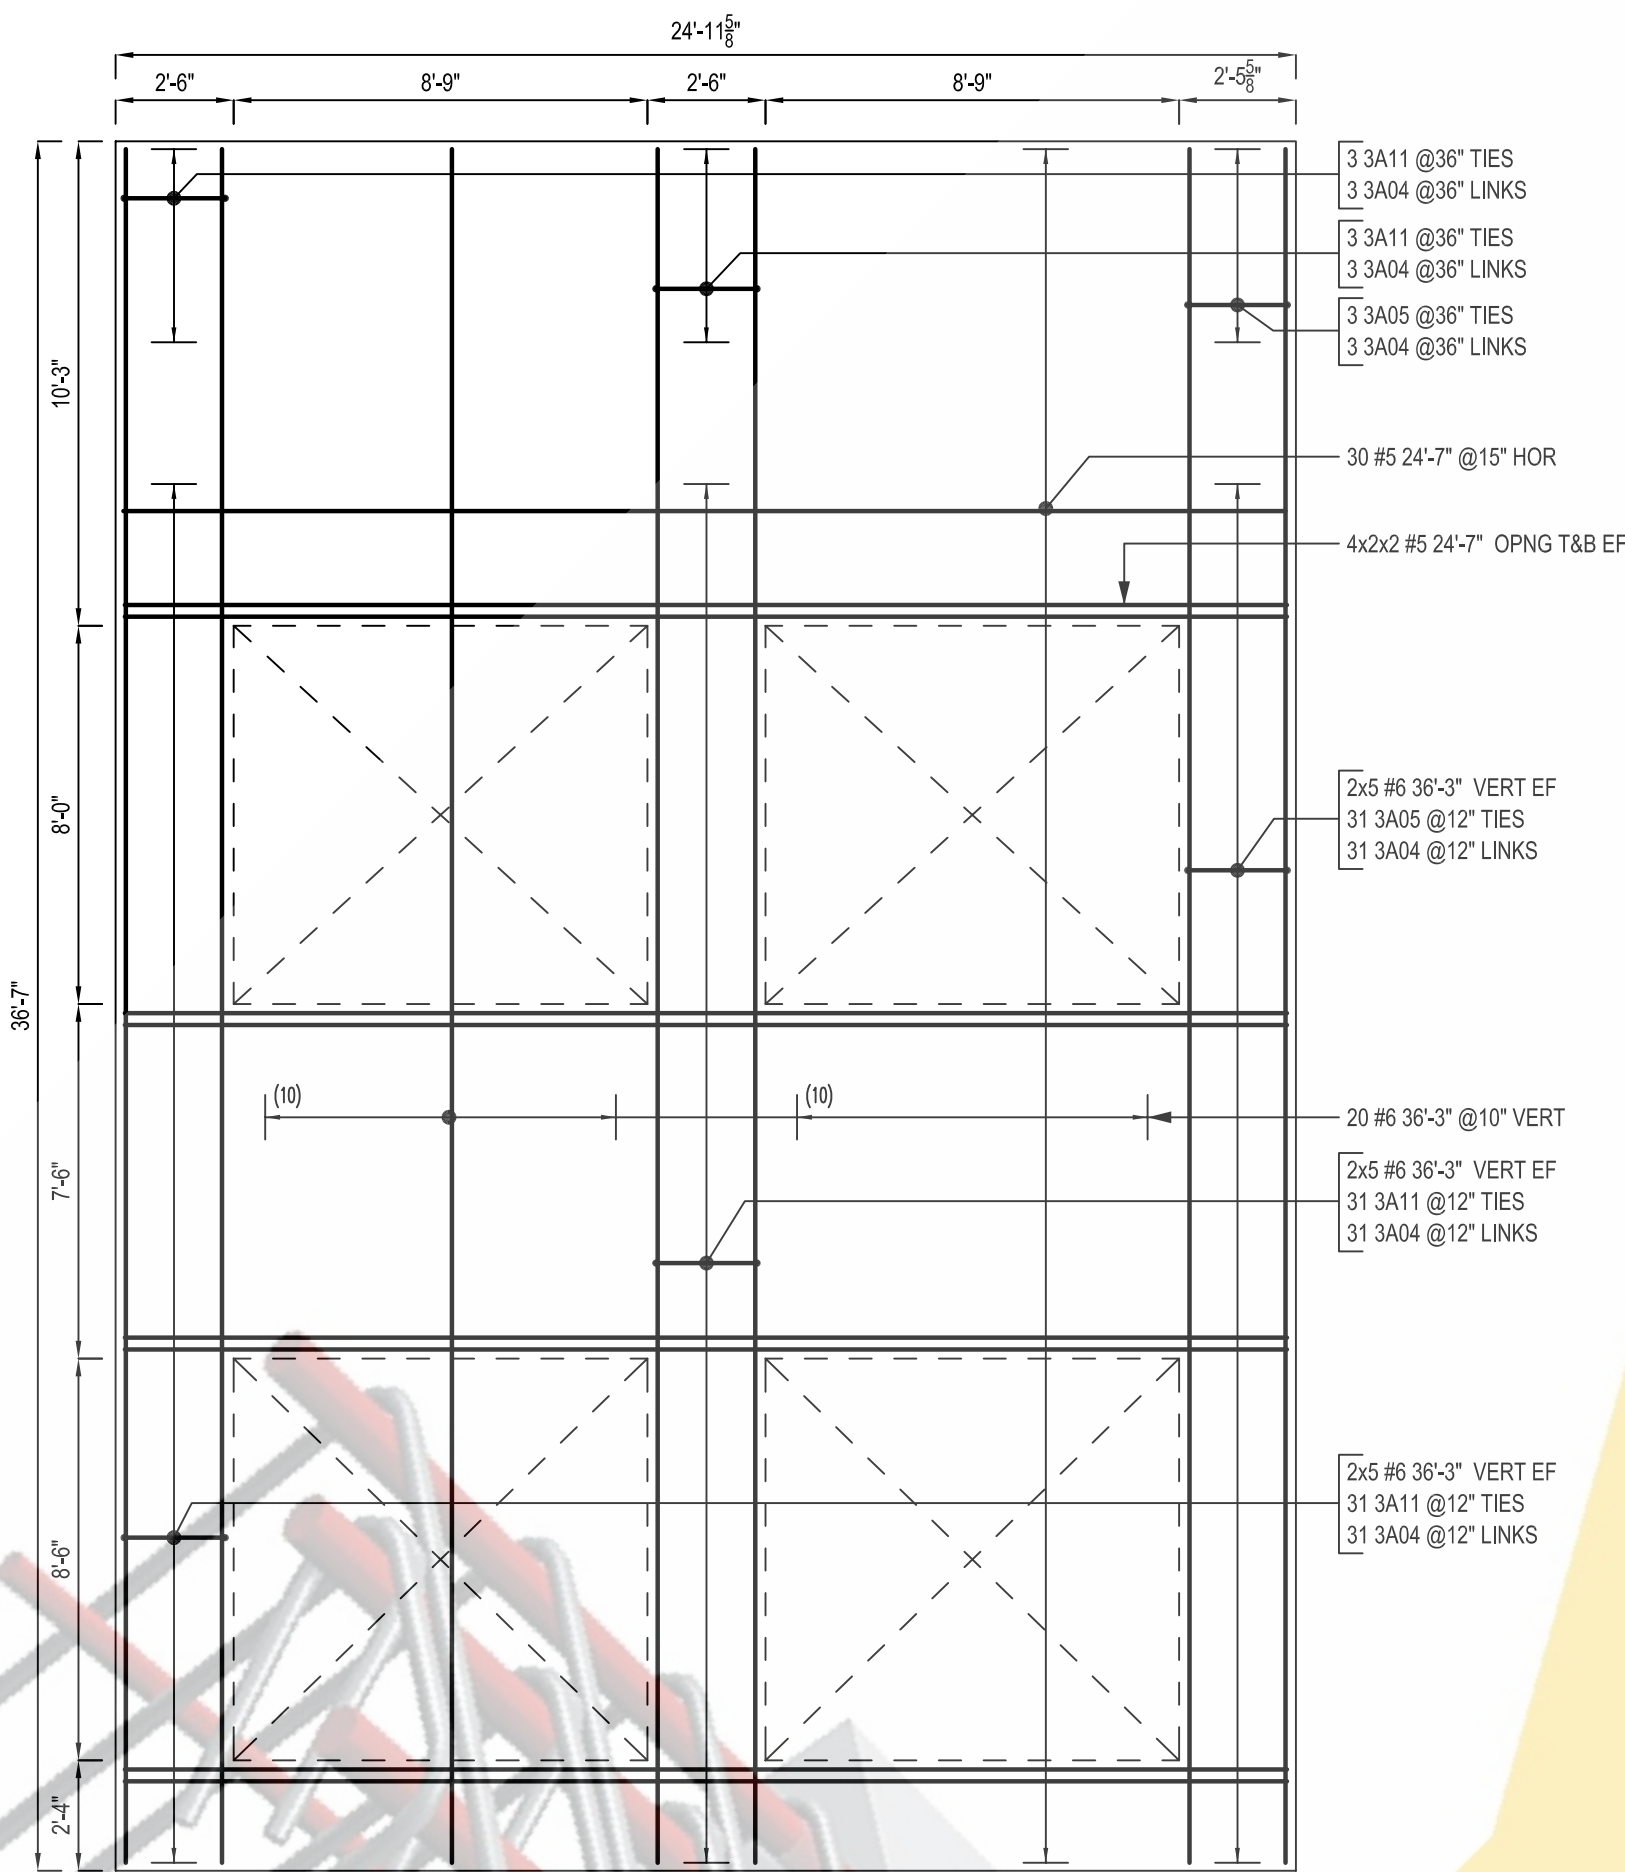


PANEL - S23
SCALE: 1/4"=1'-0"
SDR: P30/T4.3

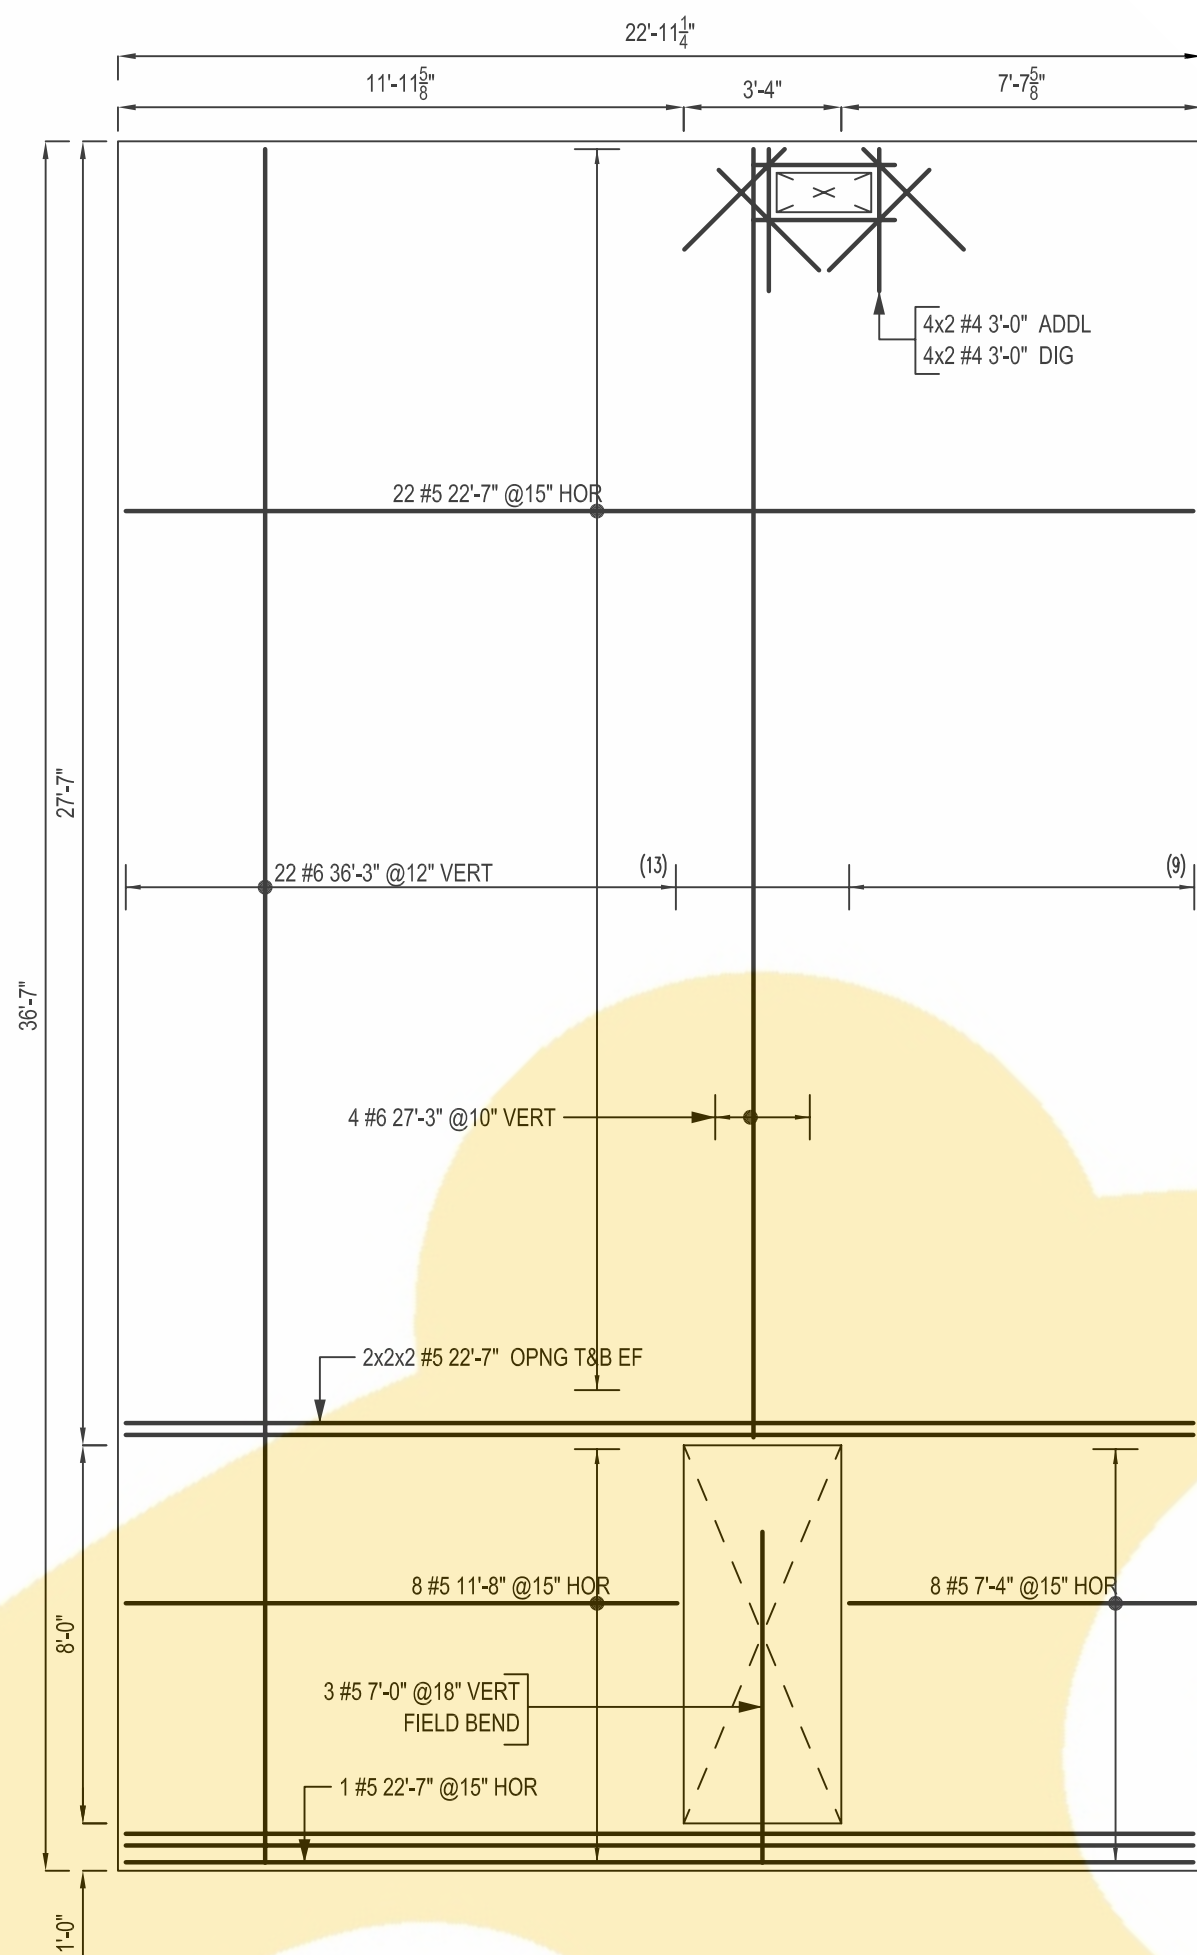


PANEL - S24
SCALE: 1/4"=1'-0"
SDR: P33/T4.3

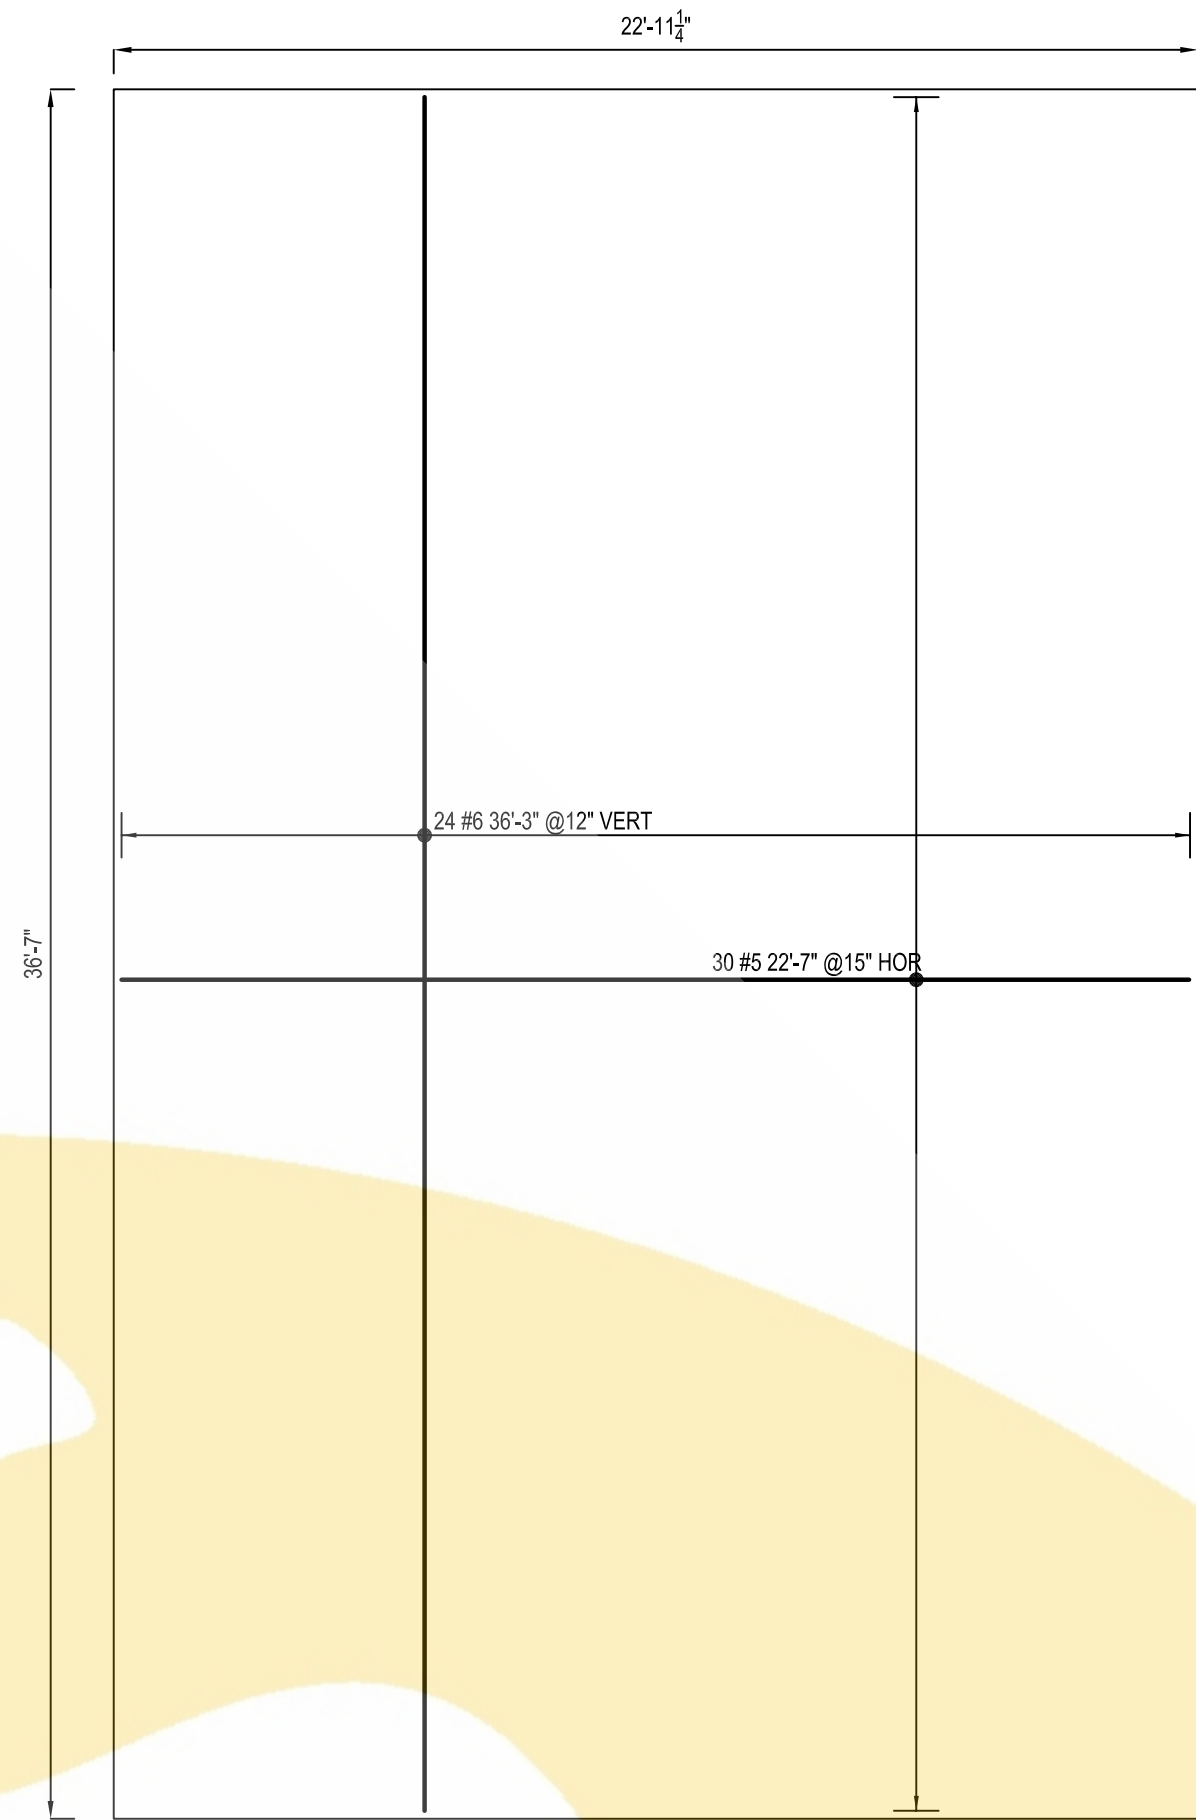


PANEL - S25
SCALE: 1/4"=1'-0"
SDR: P34/T4.3

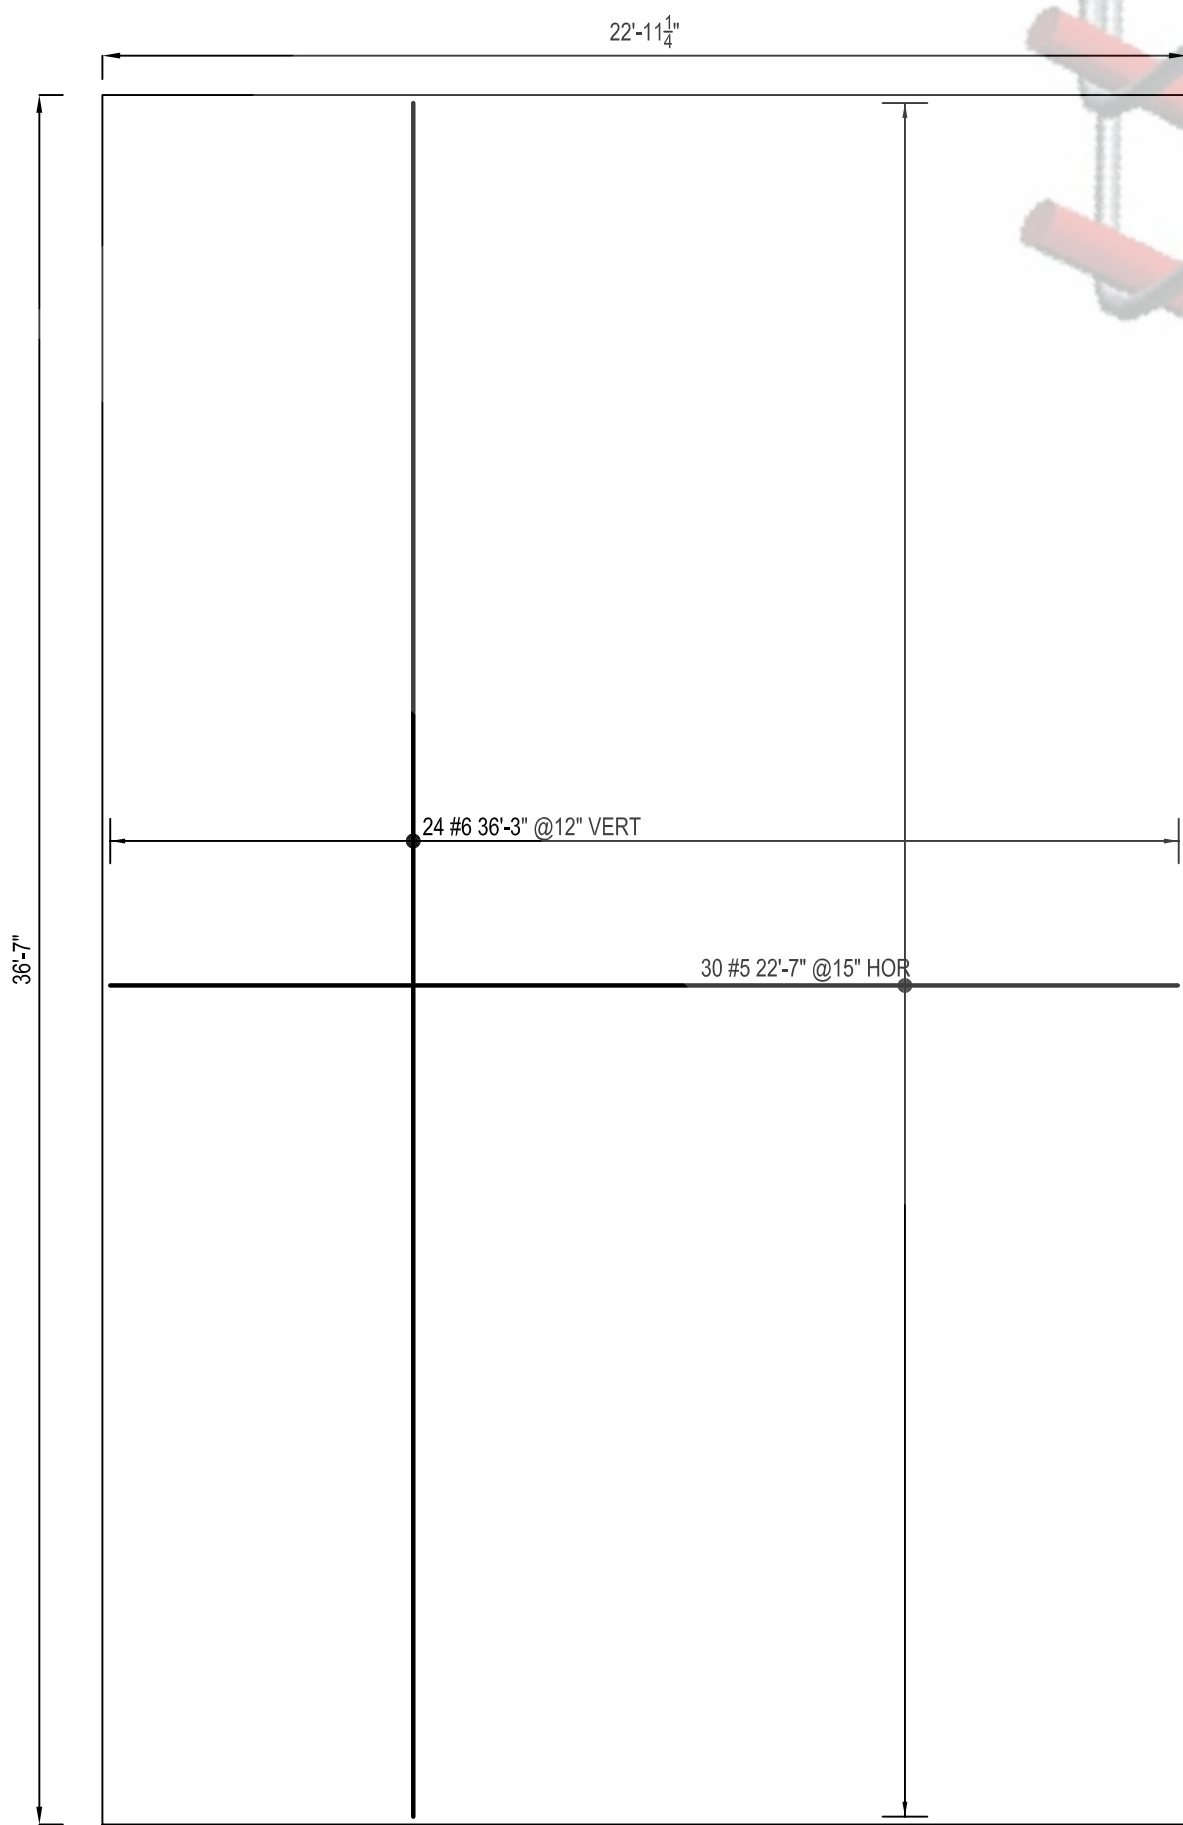


PANEL - S26
SCALE: 1/4"=1'-0"
SDR: P34/T4.3

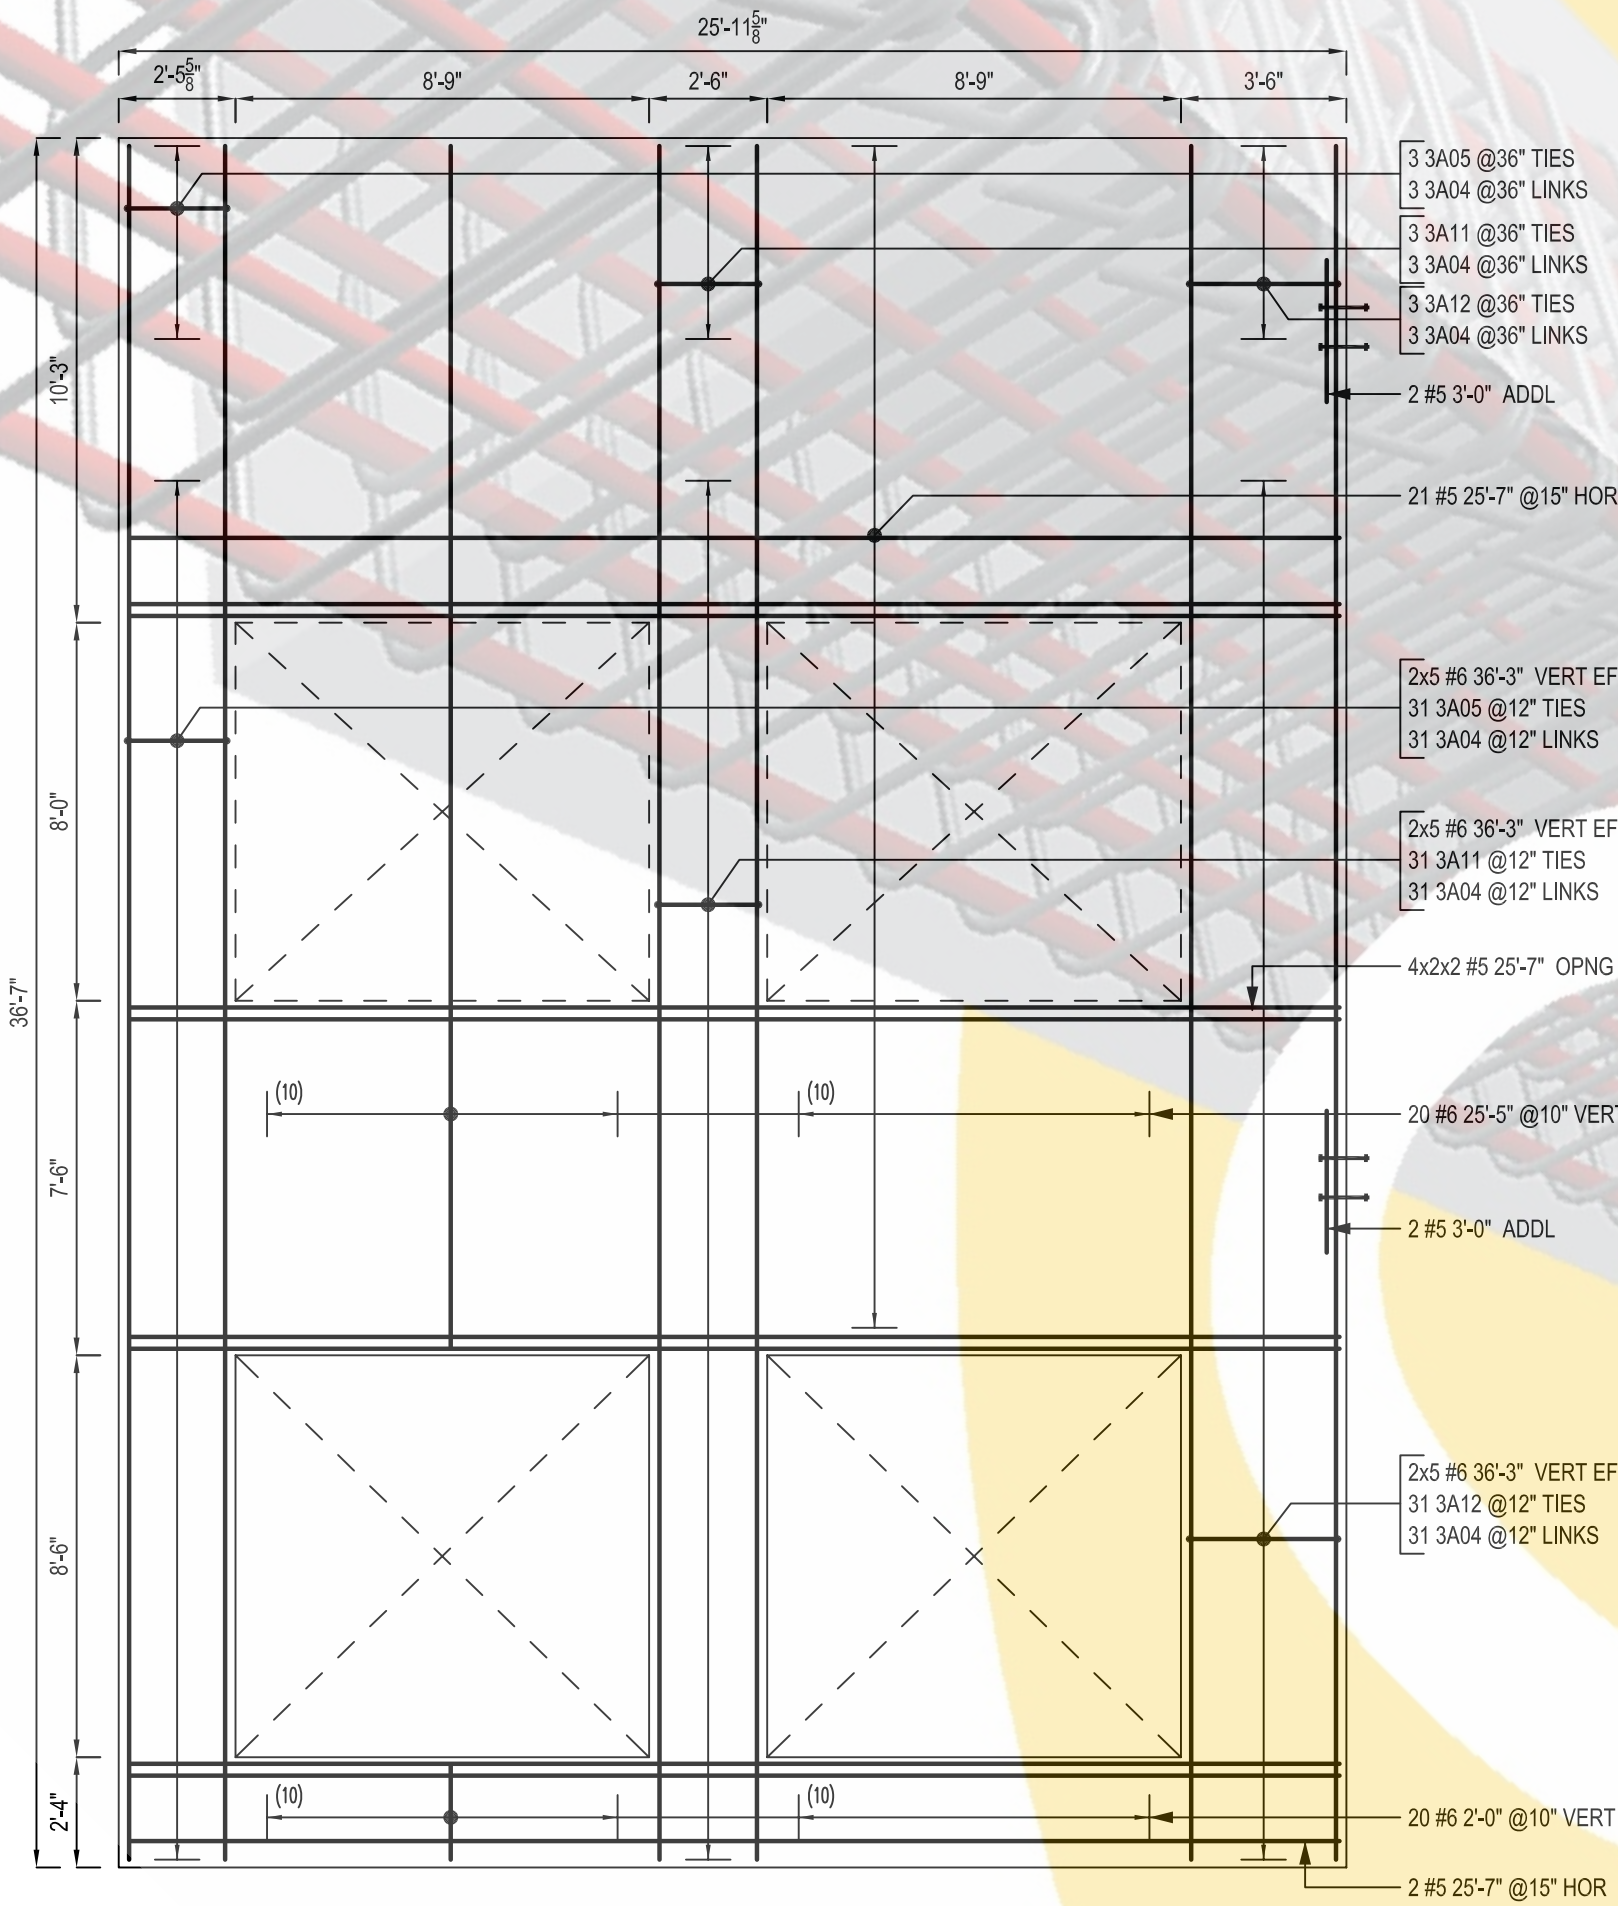

PANEL - S27
SCALE: 1/4"=1'-0"
SDR: P32/T4.3

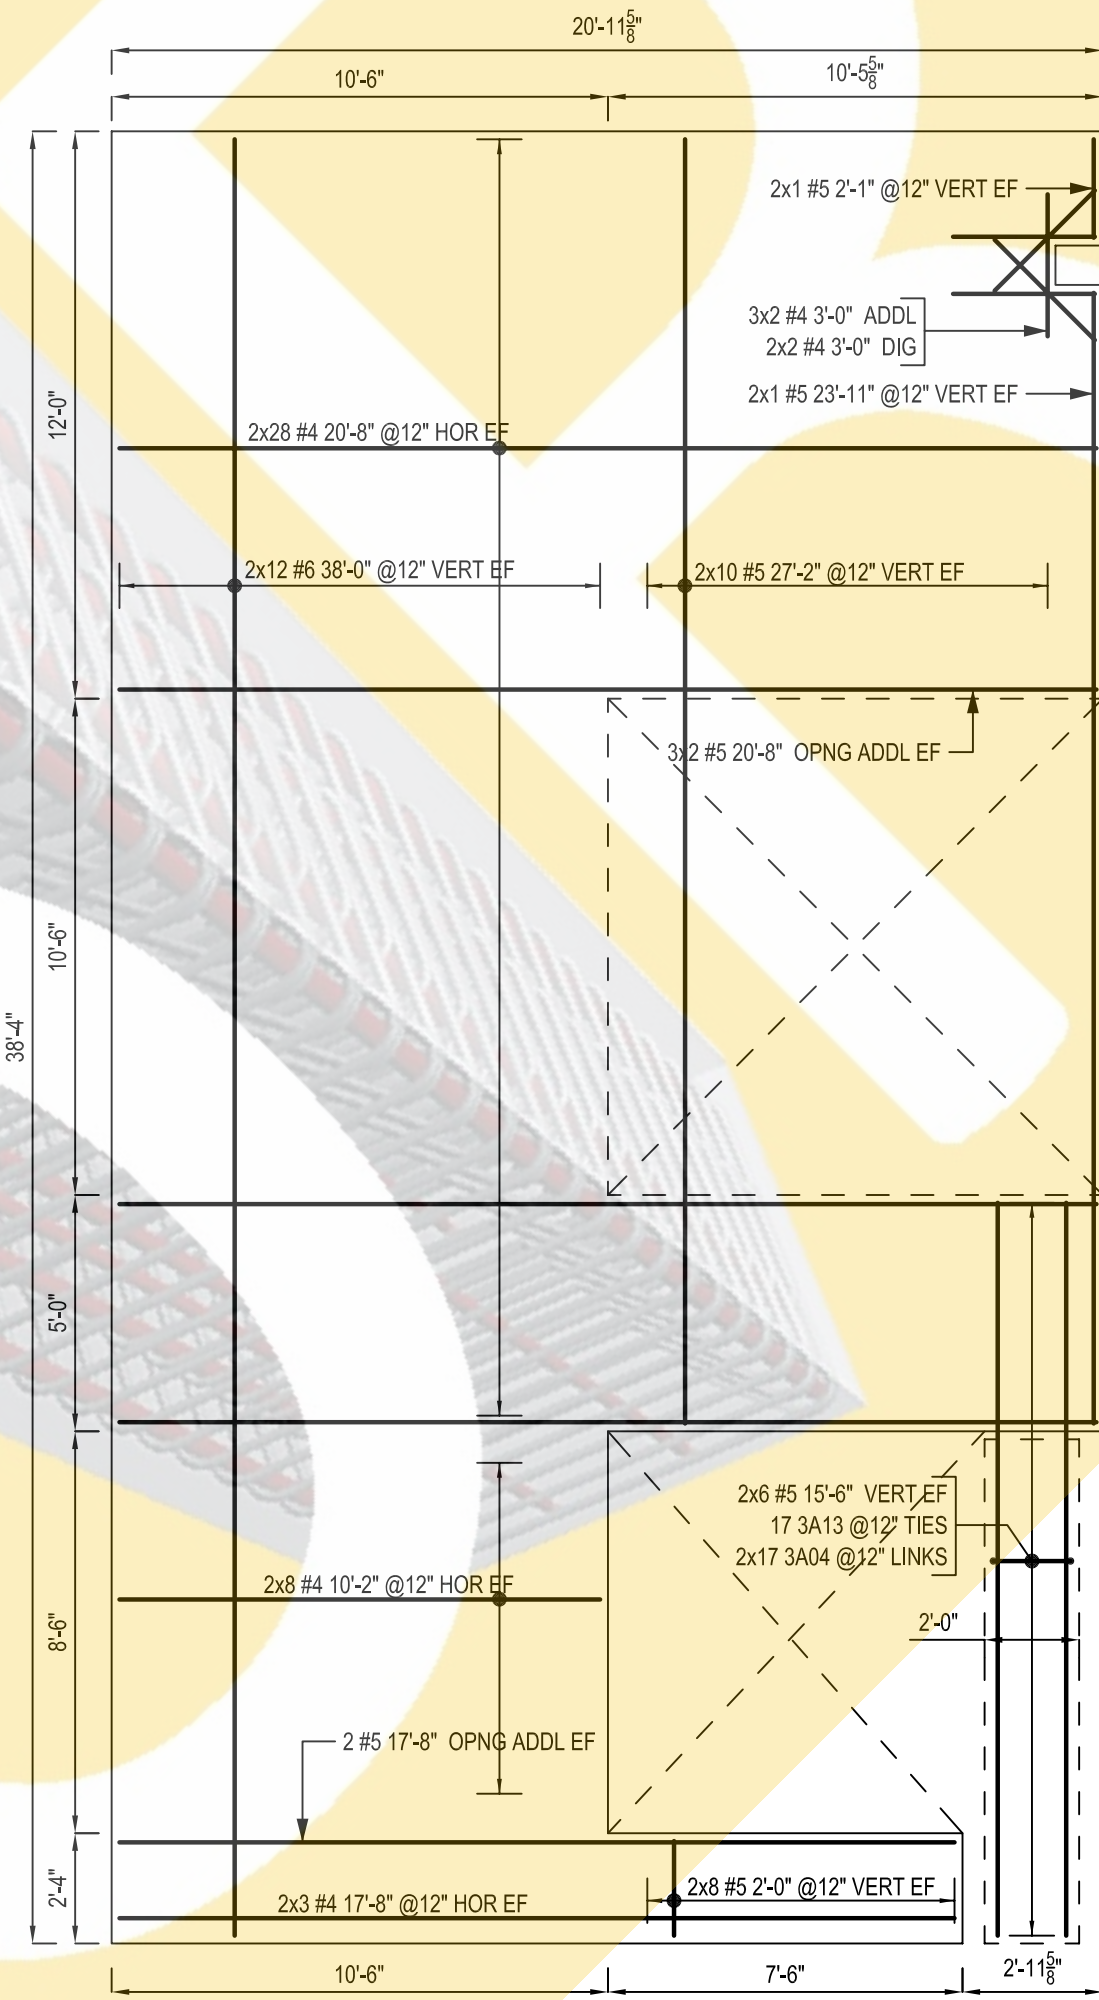


PANEL - S28
SCALE: 1/4"=1'-0"
SDR: P22/T4.2

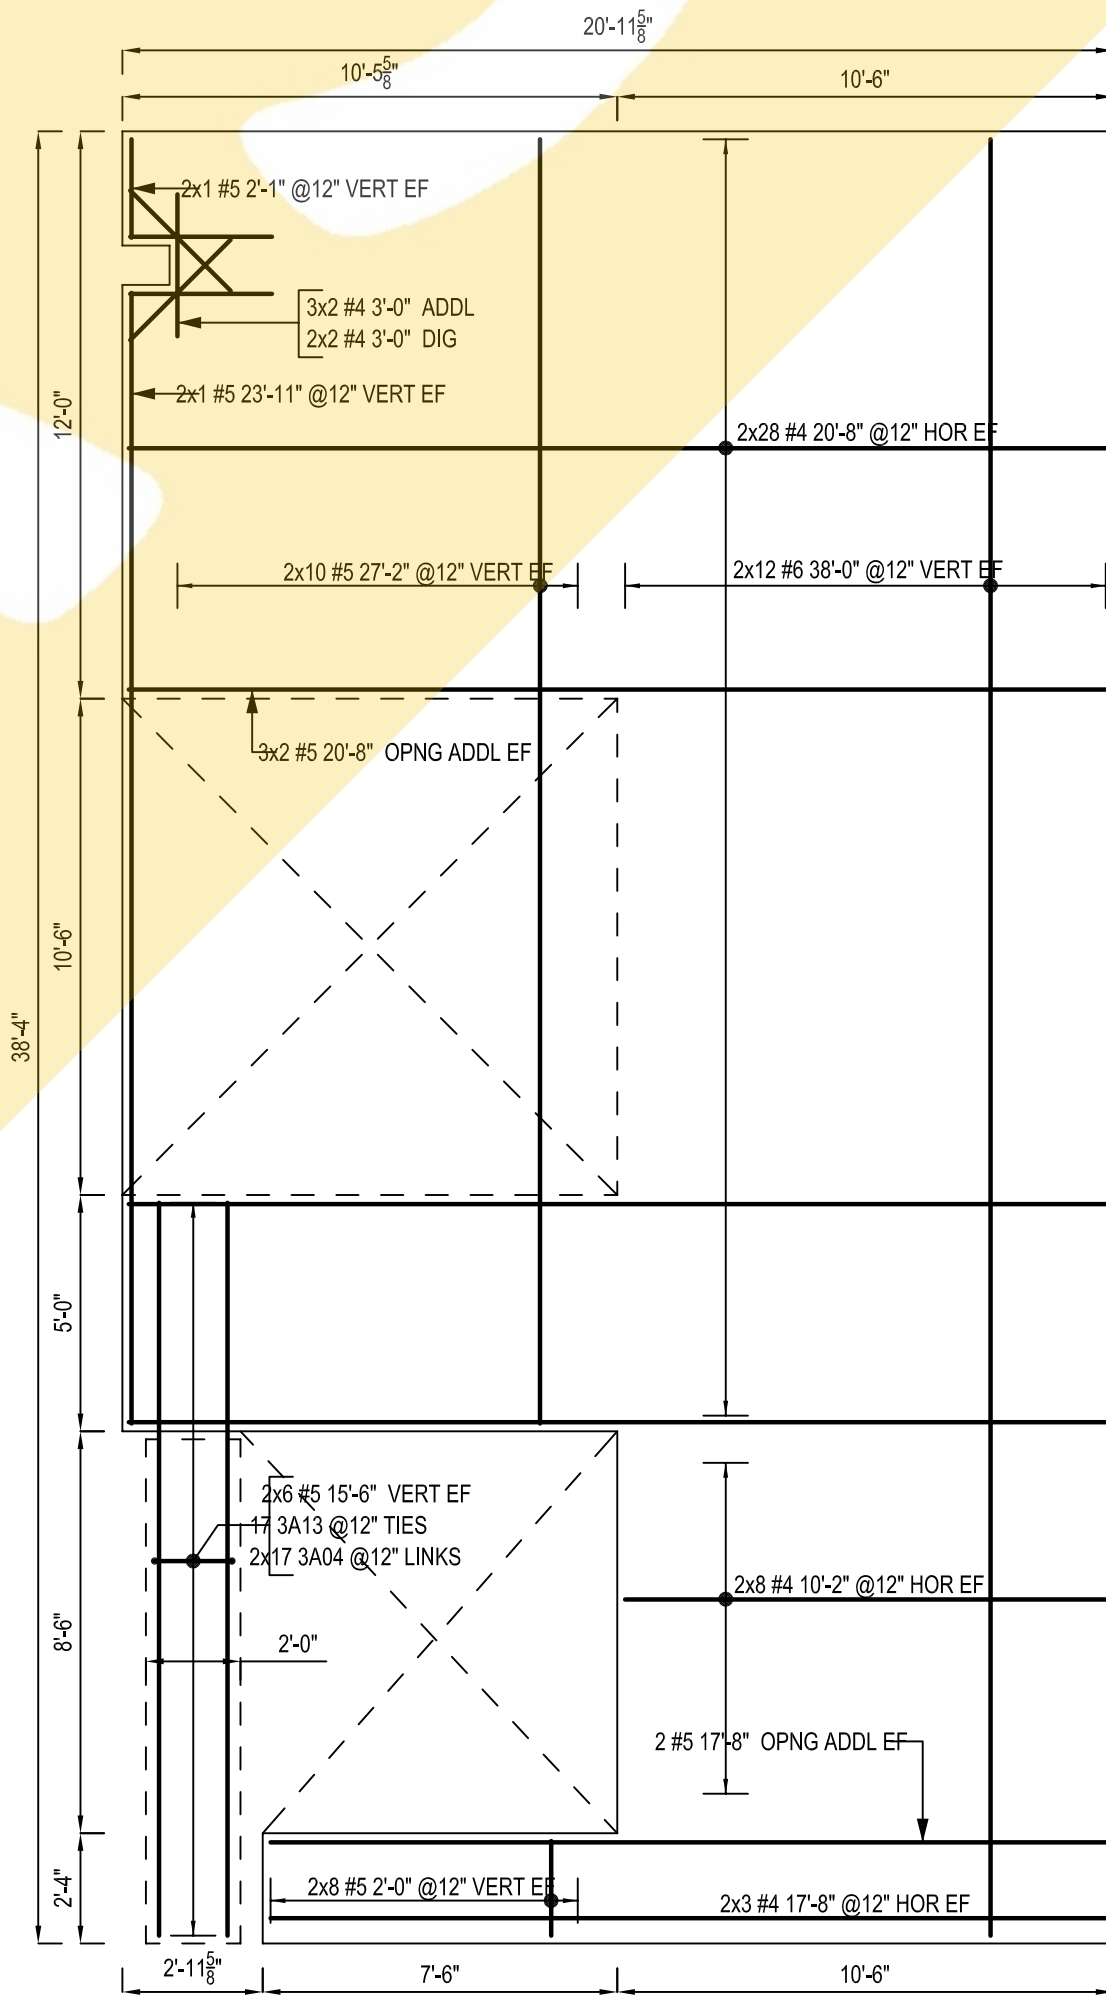


PANEL - S29
SCALE: 1/4"=1'-0"
SDR: P23/T4.2

ONCE REBAR SERVICES

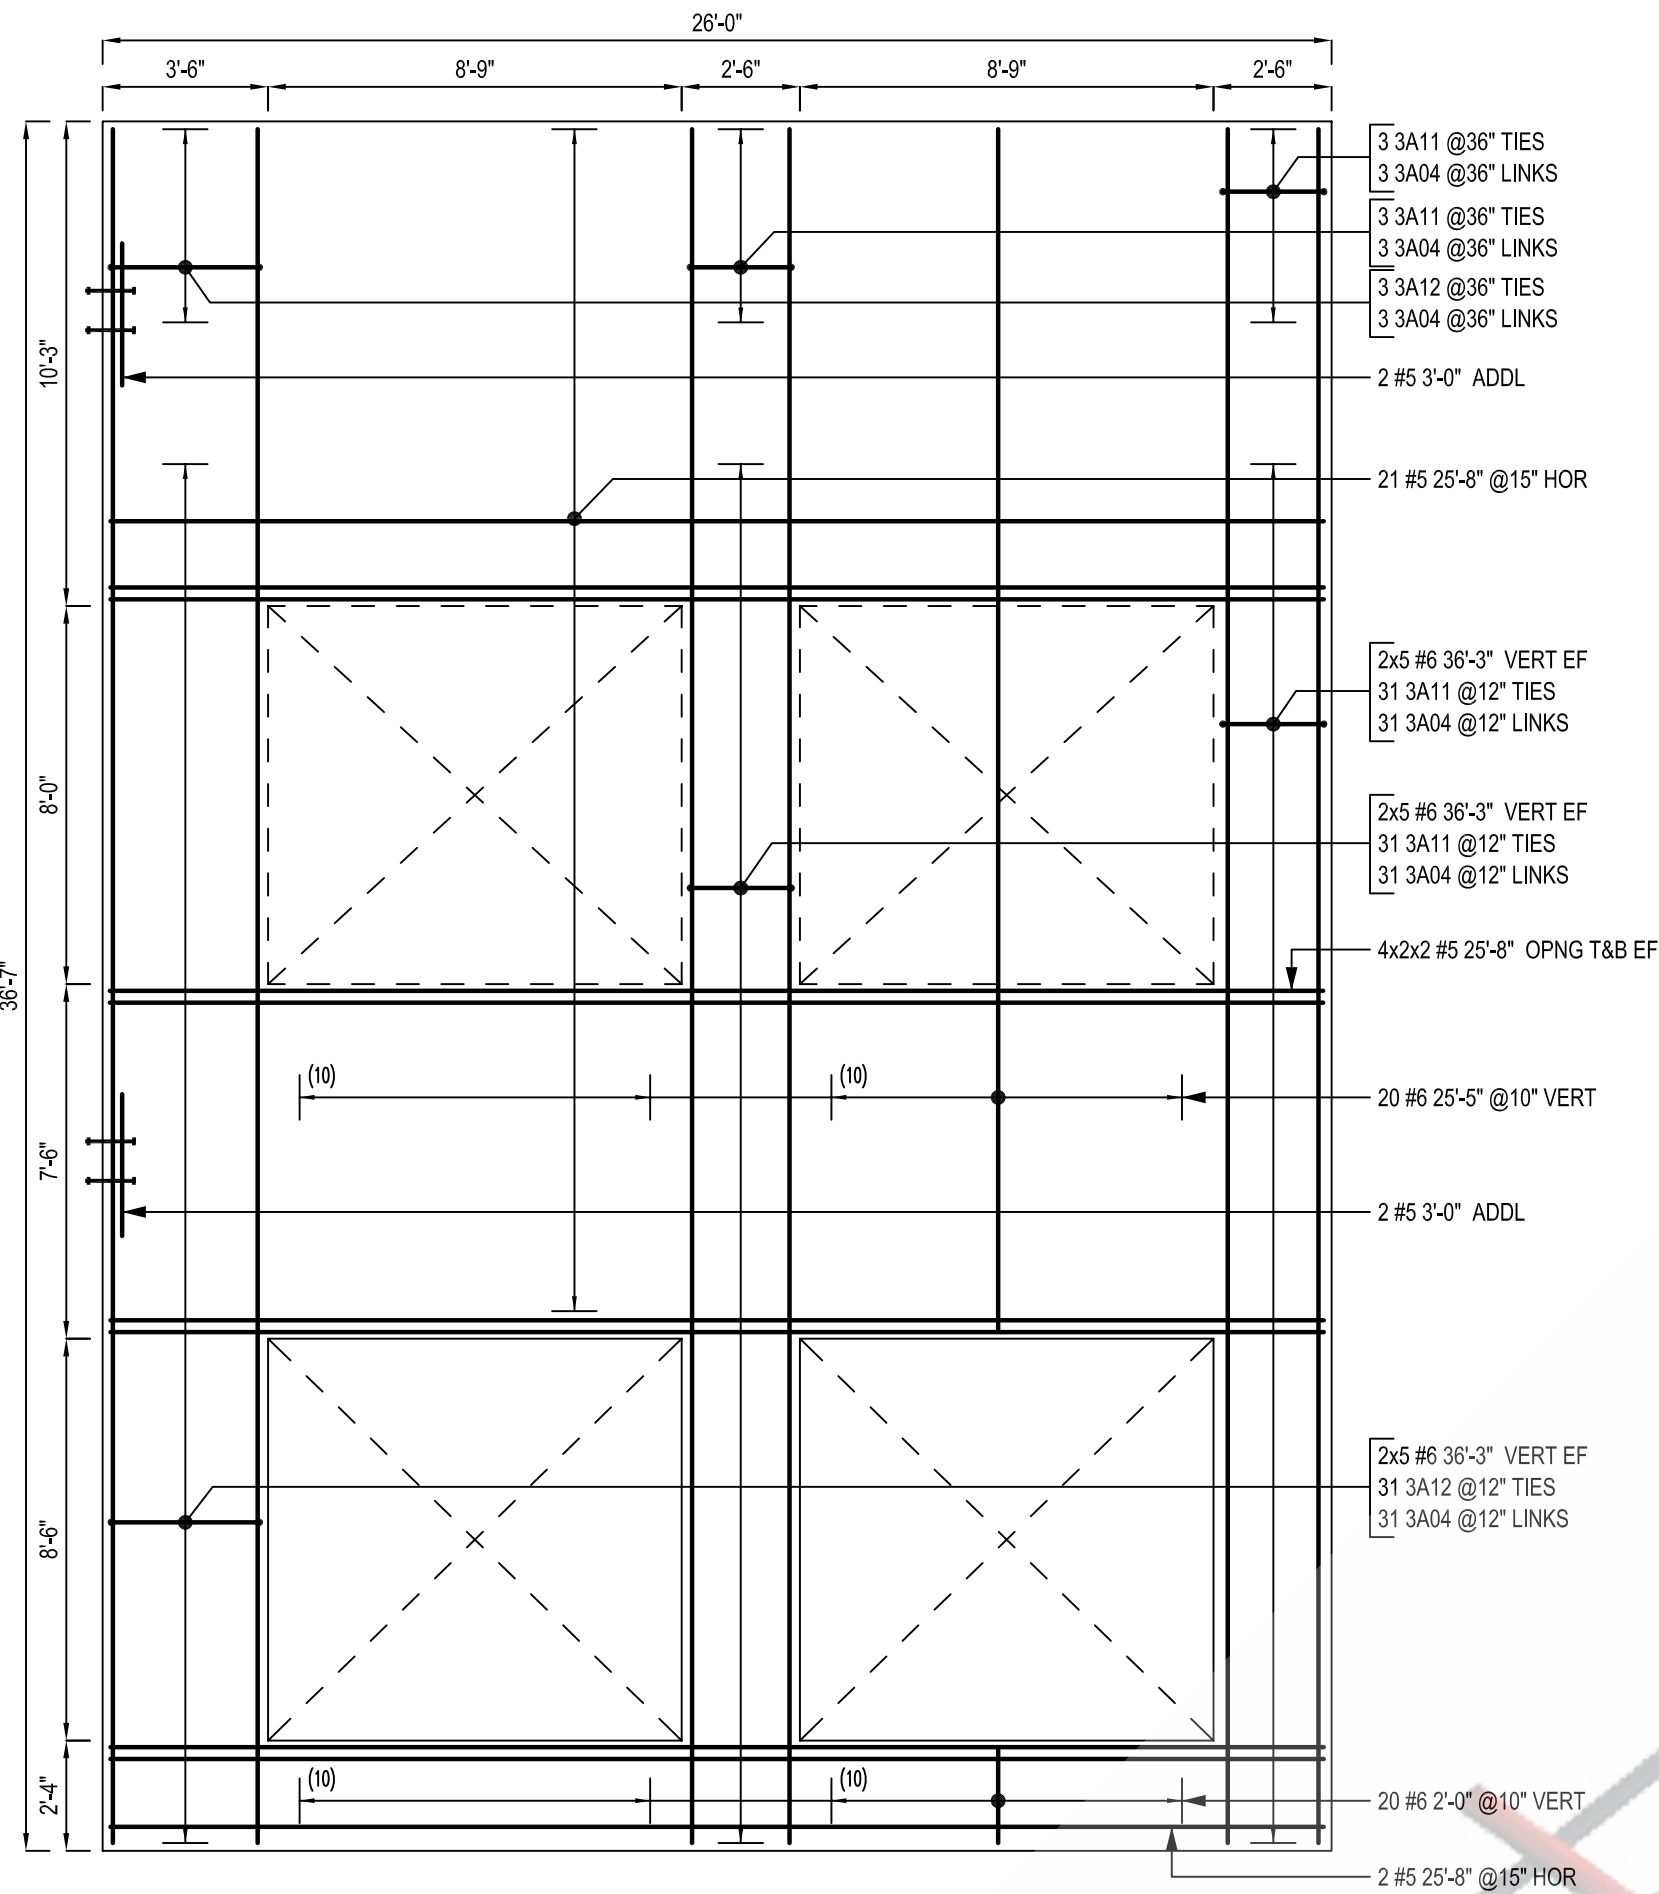


PANEL - S30
SCALE: 1/4"=1'-0"
SDR: P35/T4.3

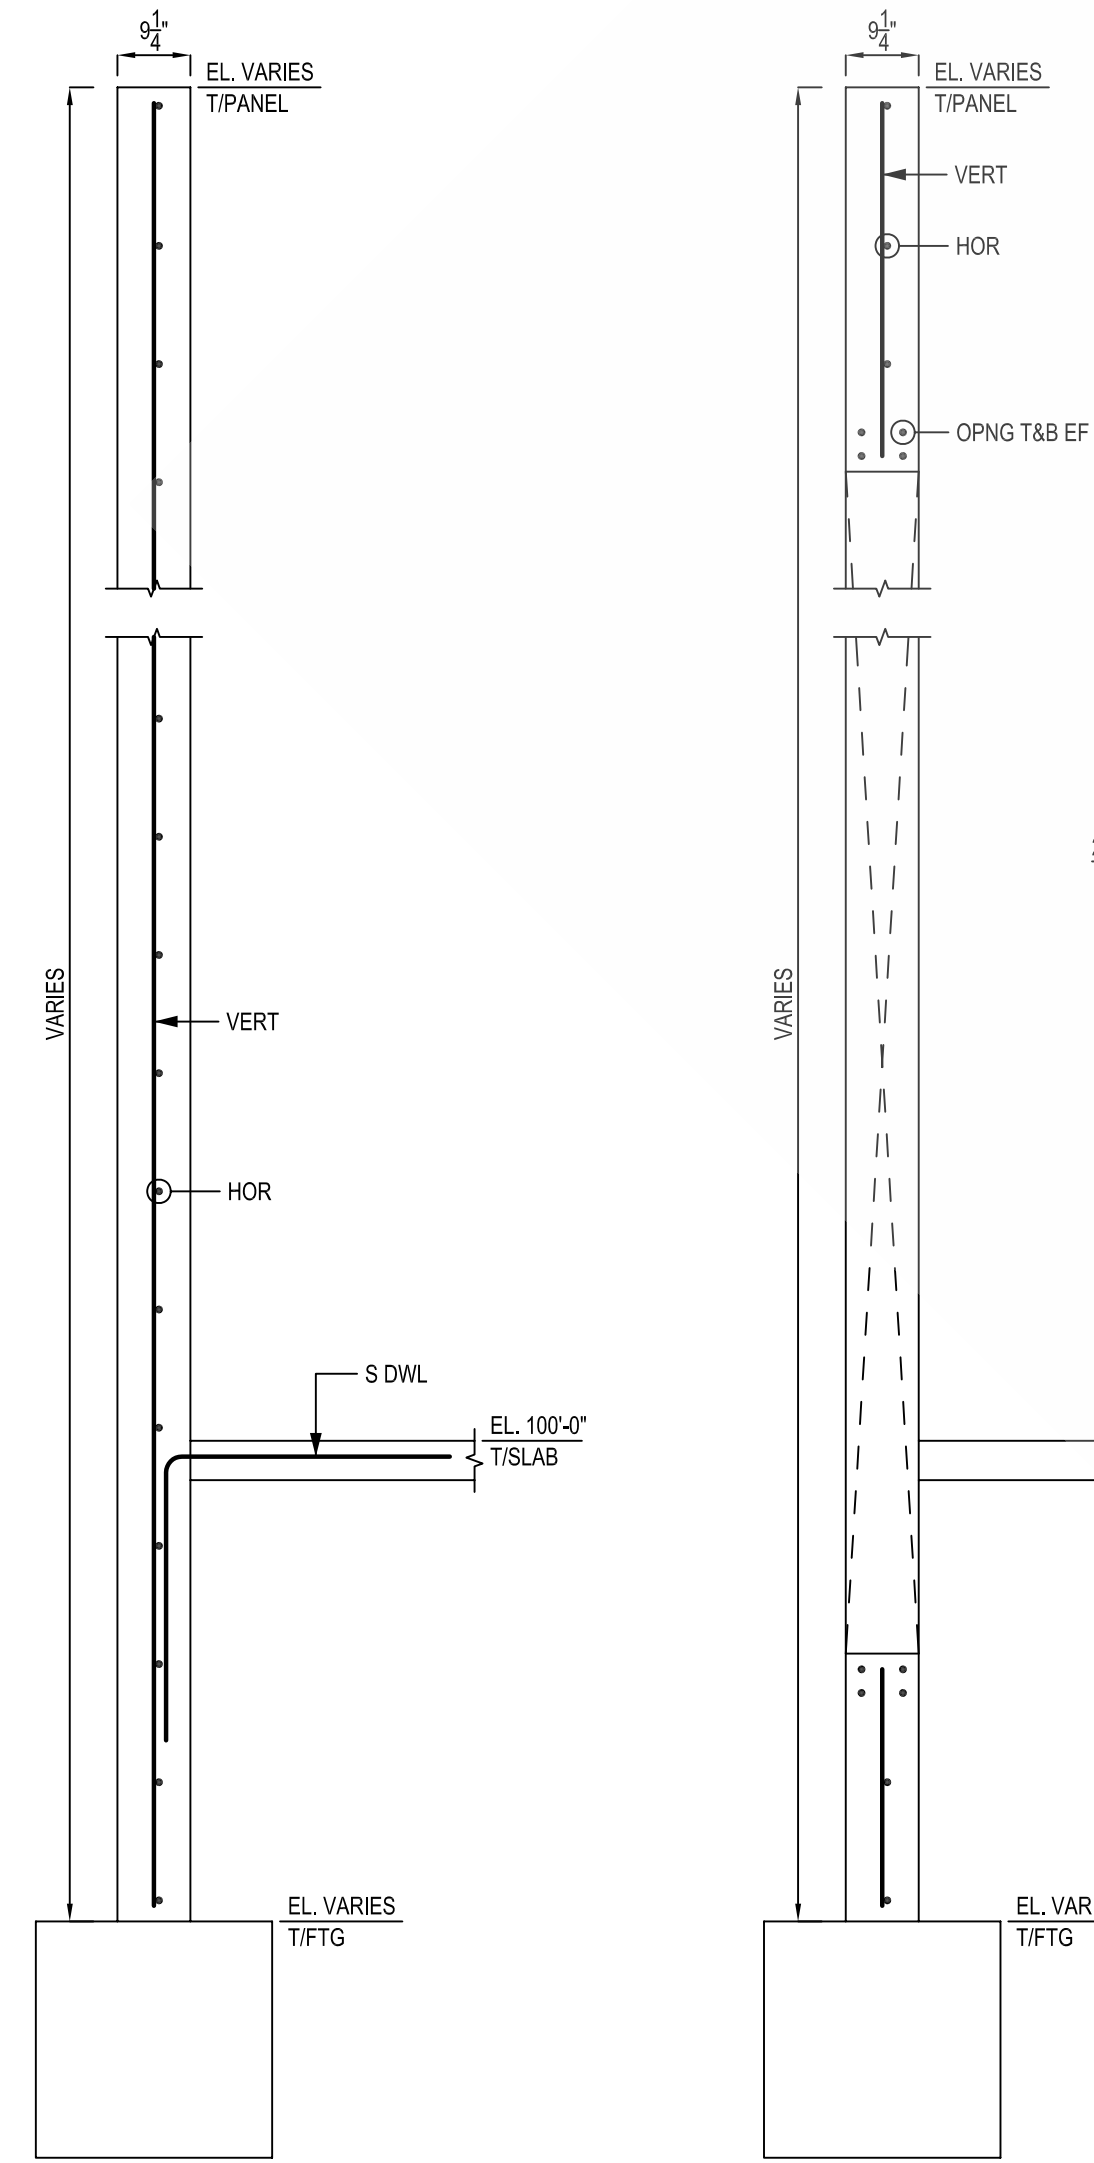


TYPICAL DETAIL
SCALE: 1/2"=1'-0"


TYPICAL DETAIL @ OPENING
SCALE: 1/2"=1'-0"

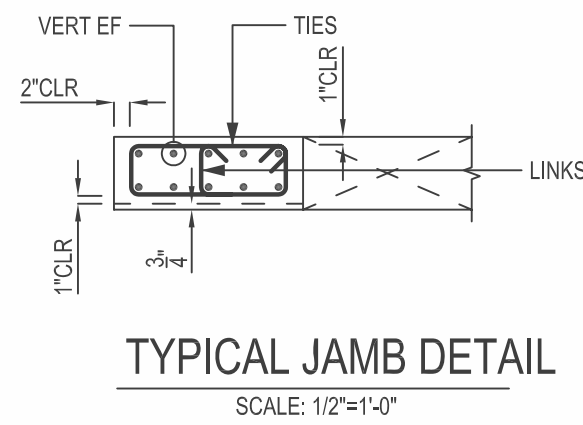

Release Number: PANEL (A615)					BENDING DETAILS											
Bar Mark	Qty	Size	Total Length	Type	'A'	'B'	'C'	'D'	'E'	'F'	'G'	'H'	'J'	'K'	'O'	'R'
3A01	48	#3	5'-1"	T1	0'-4"	1'-8"	0'-6 1/2"	1'-8"	0'-6 1/2"		0'-4"					
3A02	48	#3	6'-9"	T1	0'-4"	2'-6"	0'-6 1/2"	2'-6"	0'-6 1/2"		0'-4"					
3A03	168	#3	1'-2 1/2"	T9	0'-4"	0'-6 1/2"					0'-4"					
3A04	6927	#3	1'-2 3/4"	T9	0'-4 1/4"	0'-6 1/2"					0'-4"					
3A05	2005	#3	6'-0 1/2"	T1	0'-4 1/4"	2'-1 1/2"	0'-6 1/2"	2'-1 1/2"	0'-6 1/2"		0'-4 1/4"					
3A06	486	#3	11'-1 1/2"	T1	0'-4 1/4"	4'-8"	0'-6 1/2"	4'-8"	0'-6 1/2"		0'-4 1/4"					
3A07	125	#3	9'-8 1/2"	T1	0'-4 1/4"	3'-11 1/2"	0'-6 1/2"	3'-11 1/2"	0'-6 1/2"		0'-4 1/4"					
3A08	34	#3	9'-9"	T1	0'-4"	4'-0"	0'-6 1/2"	4'-0"	0'-6 1/2"		0'-4"					
3A09	92	#3	2'-9 3/4"	T9	0'-4 1/4"	2'-1 1/2"					0'-4"					
3A10	24	#3	6'-0"	T1	0'-4"	2'-1 1/2"	0'-6 1/2"	2'-1 1/2"	0'-6 1/2"		0'-4"					
3A11	790	#3	6'-1 1/2"	T1	0'-4 1/4"	2'-2"	0'-6 1/2"	2'-2"	0'-6 1/2"		0'-4 1/4"					
3A12	204	#3	8'-1 1/2"	T1	0'-4 1/4"	3'-2"	0'-6 1/2"	3'-2"	0'-6 1/4"		0'-4 1/4"					
3A13	102	#3	5'-1 1/2"	T1	0'-4 1/4"	1'-8"	0'-6 1/2"	1'-8"	0'-6 1/2"		0'-4 1/4"					
3A14	22	#3	6'-6 1/2"	T1	0'-4 1/4"	2'-4 1/2"	0'-6 1/2"	2'-4 1/2"	0'-6 1/2"		0'-4 1/4"					
3A16	59	#3	4'-5 1/2"	T1	0'-4 1/4"	1'-4"	0'-6 1/2"	1'-4"	0'-6 1/2"		0'-4 1/4"					
4A01	2	#4	2'-11 3/4"	14	0'-7 1/2"	1'-8 3/4"	0'-7 1/2"					1'-2 3/4"		1'-2 3/4"	1'-10 1/4"	
4A02	2	#4	2'-11 3/4"	3		0'-8"	2'-3 3/4"					1'-8"		1'-7 1/4"	2'-3 1/4"	
5A02	4	#5	9'-6"	2	0'-10"	7'-10"					0'-10"					
5A03	4	#5	27'-8"	2	0'-10"	26'-10"										

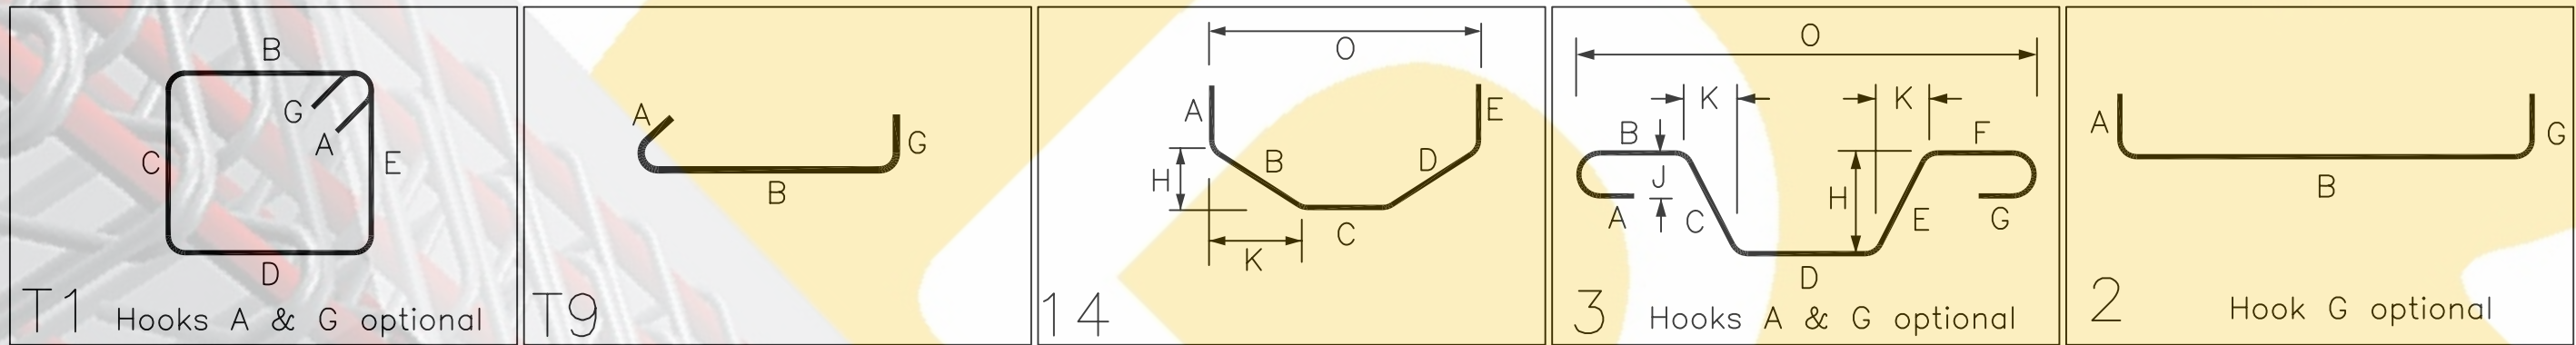

Release Number: PANEL (A706)					BENDING DETAILS											
Bar Mark	Qty	Size	Total Length	Type	'A'	'B'	'C'	'D'	'E'	'F'	'G'	'H'	'J'	'K'	'O'	'R'
5A01	280	#5	6'-0"	17		3'-0"	3'-0"									

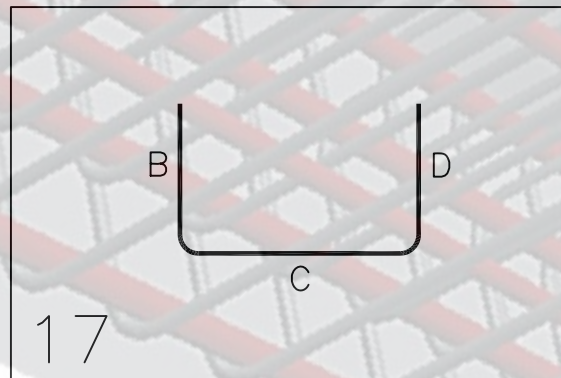

ONCE REBAR SERVICES